



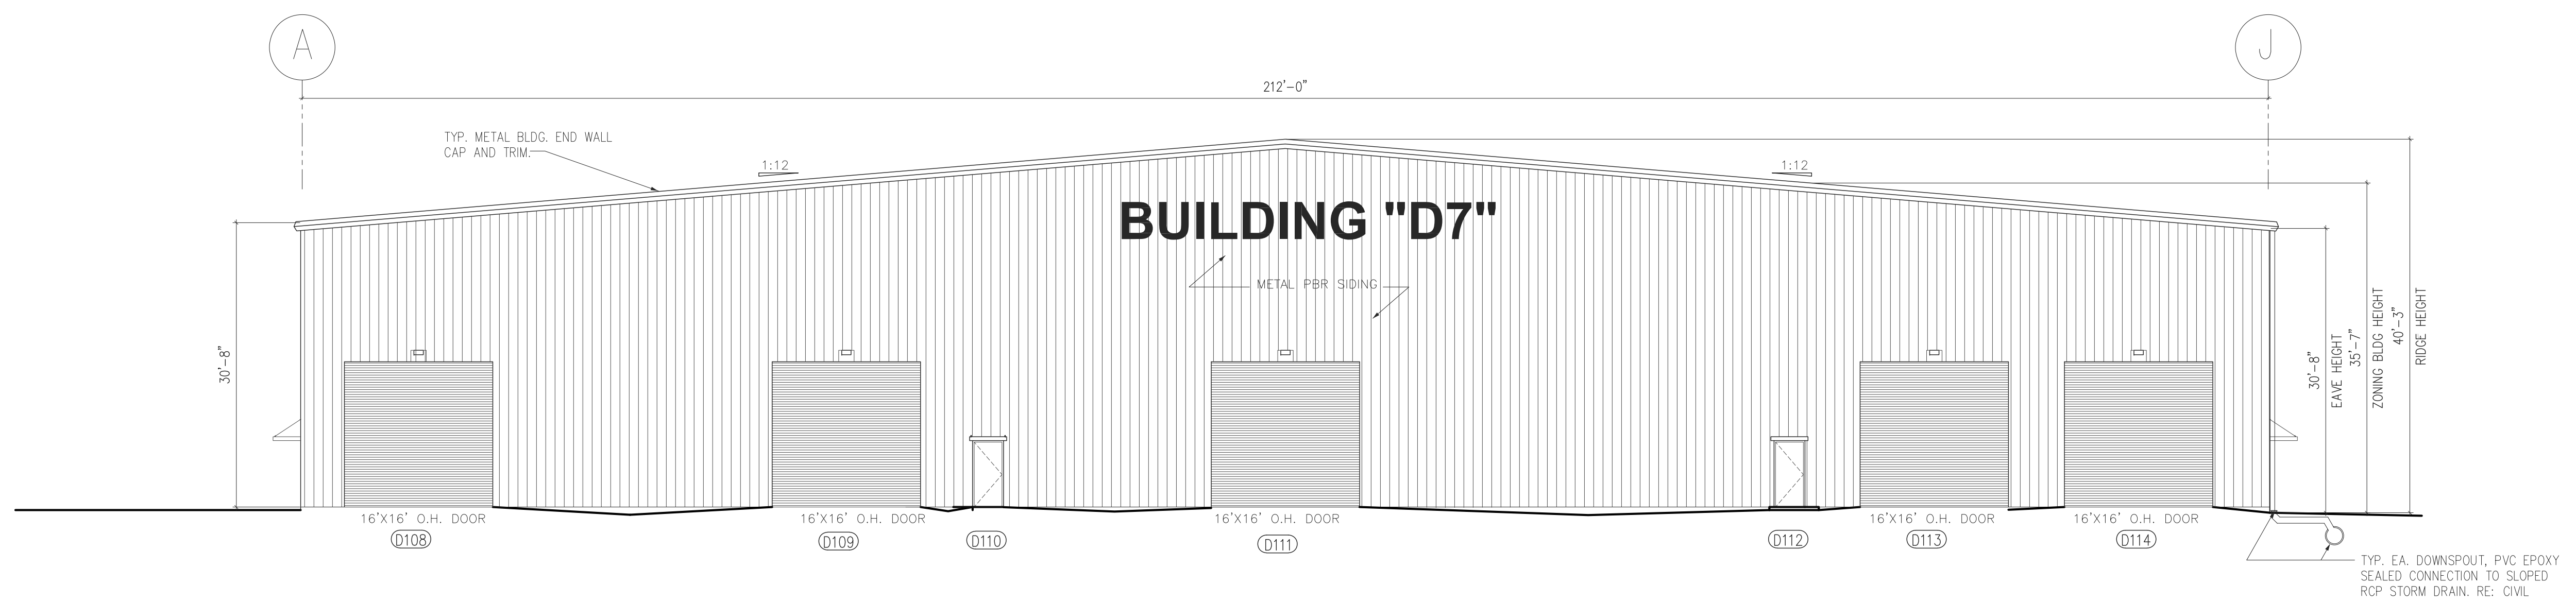


| REVISION | DATE |
|----------|------------|
| 01 P&Z | 02/02/2023 |


REGAL BOATS AMBASSADOR BUILDING
 ADDITION AND RENOVATION
 2300 JETPORT DRIVE,
 BELLE ISLE, ORANGE COUNTY,
 FLORIDA 32309

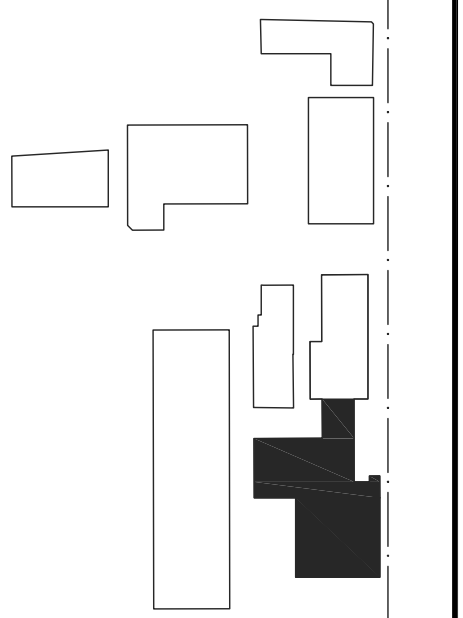

SOUTH ELEVATION SCALE 3/32" = 1'-0" **1**

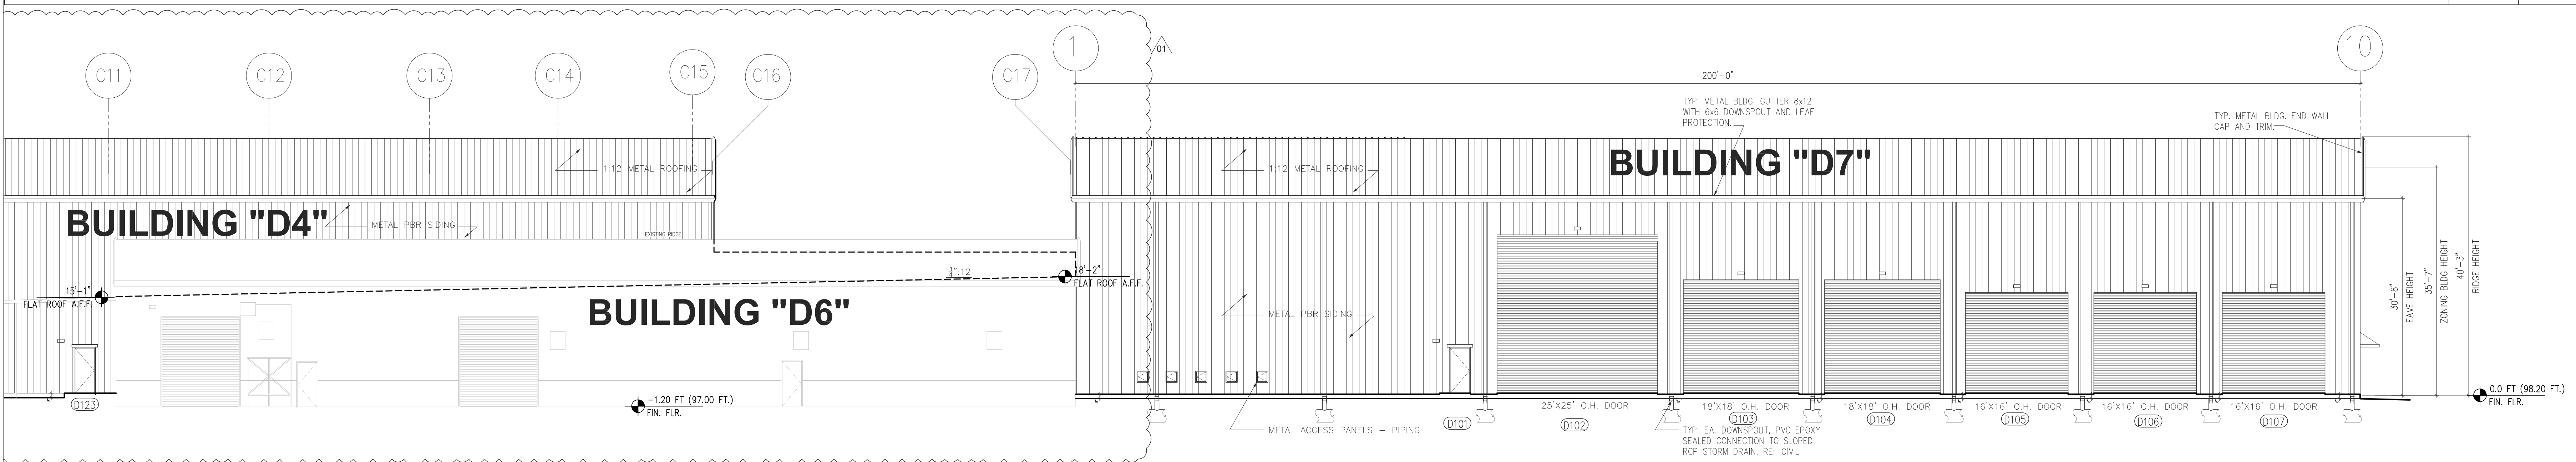

WEST ELEVATION SCALE 3/32" = 1'-0" **3**

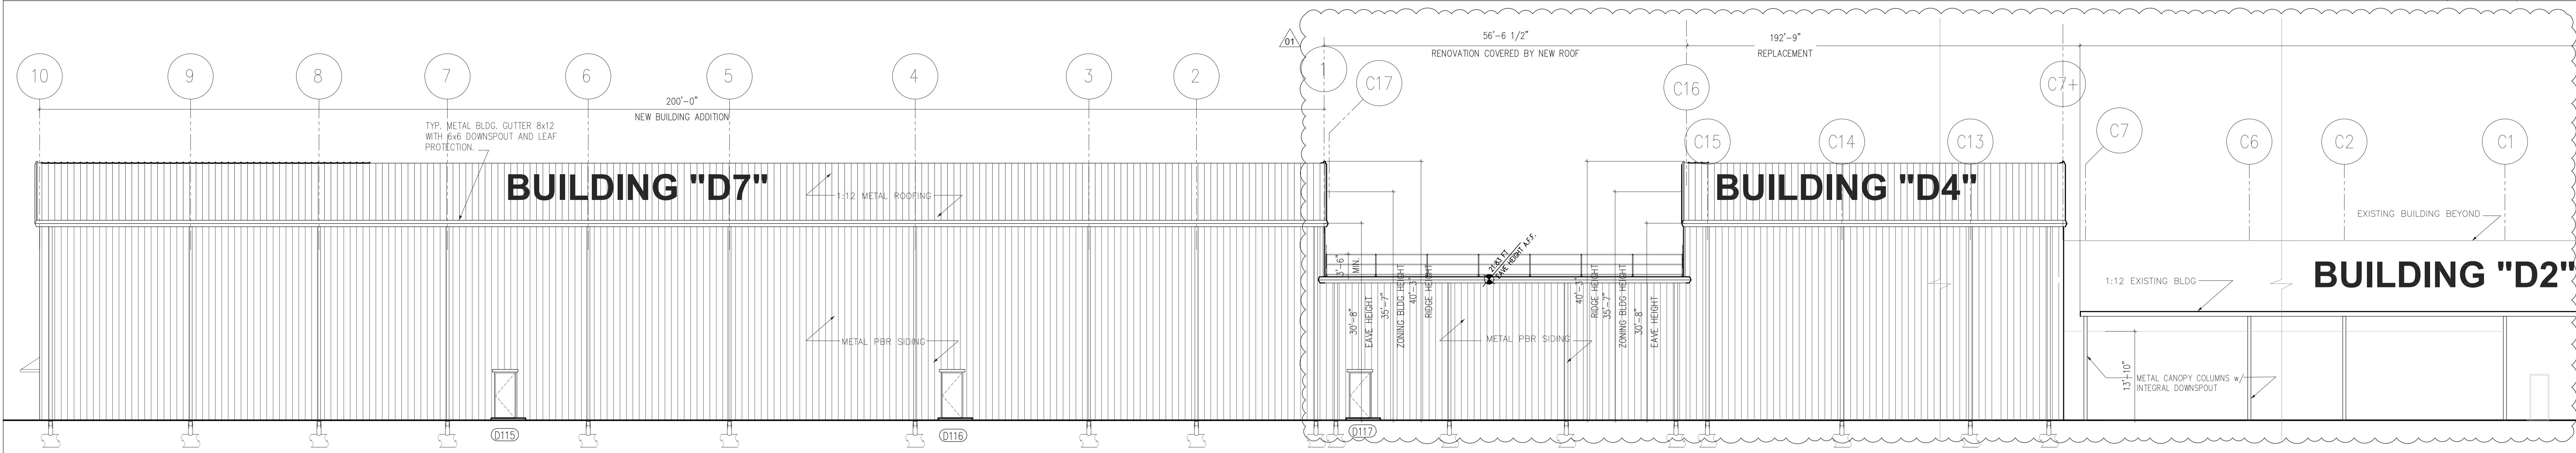

EAST ELEVATION SCALE 3/32" = 1'-0" **4**