



MARIO R TUR
 ARCHITECT
 1418 BALTIMORE DR.
 ORLANDO, FL 32810
 786.287.9240
 mario.r.tur@outlook.com

Digital Signature Certificate

Project Number:
20220413

Date of Issue:
NOVEMBER 23, 2022

Revision/Date:

REVISION	DATE
01 P&Z	02/02/2023

REGAL BOATS AMBASSADOR BUILDING
 ADDITION AND RENOVATION
 2300 JETPORT DRIVE
 BELLE ISLE, ORANGE COUNTY,
 FLORIDA 32309


KEY PLAN - NTS

Sheet No.

A-101

Sheet Name:

ADDITION
SOUTH FLOOR
PLAN

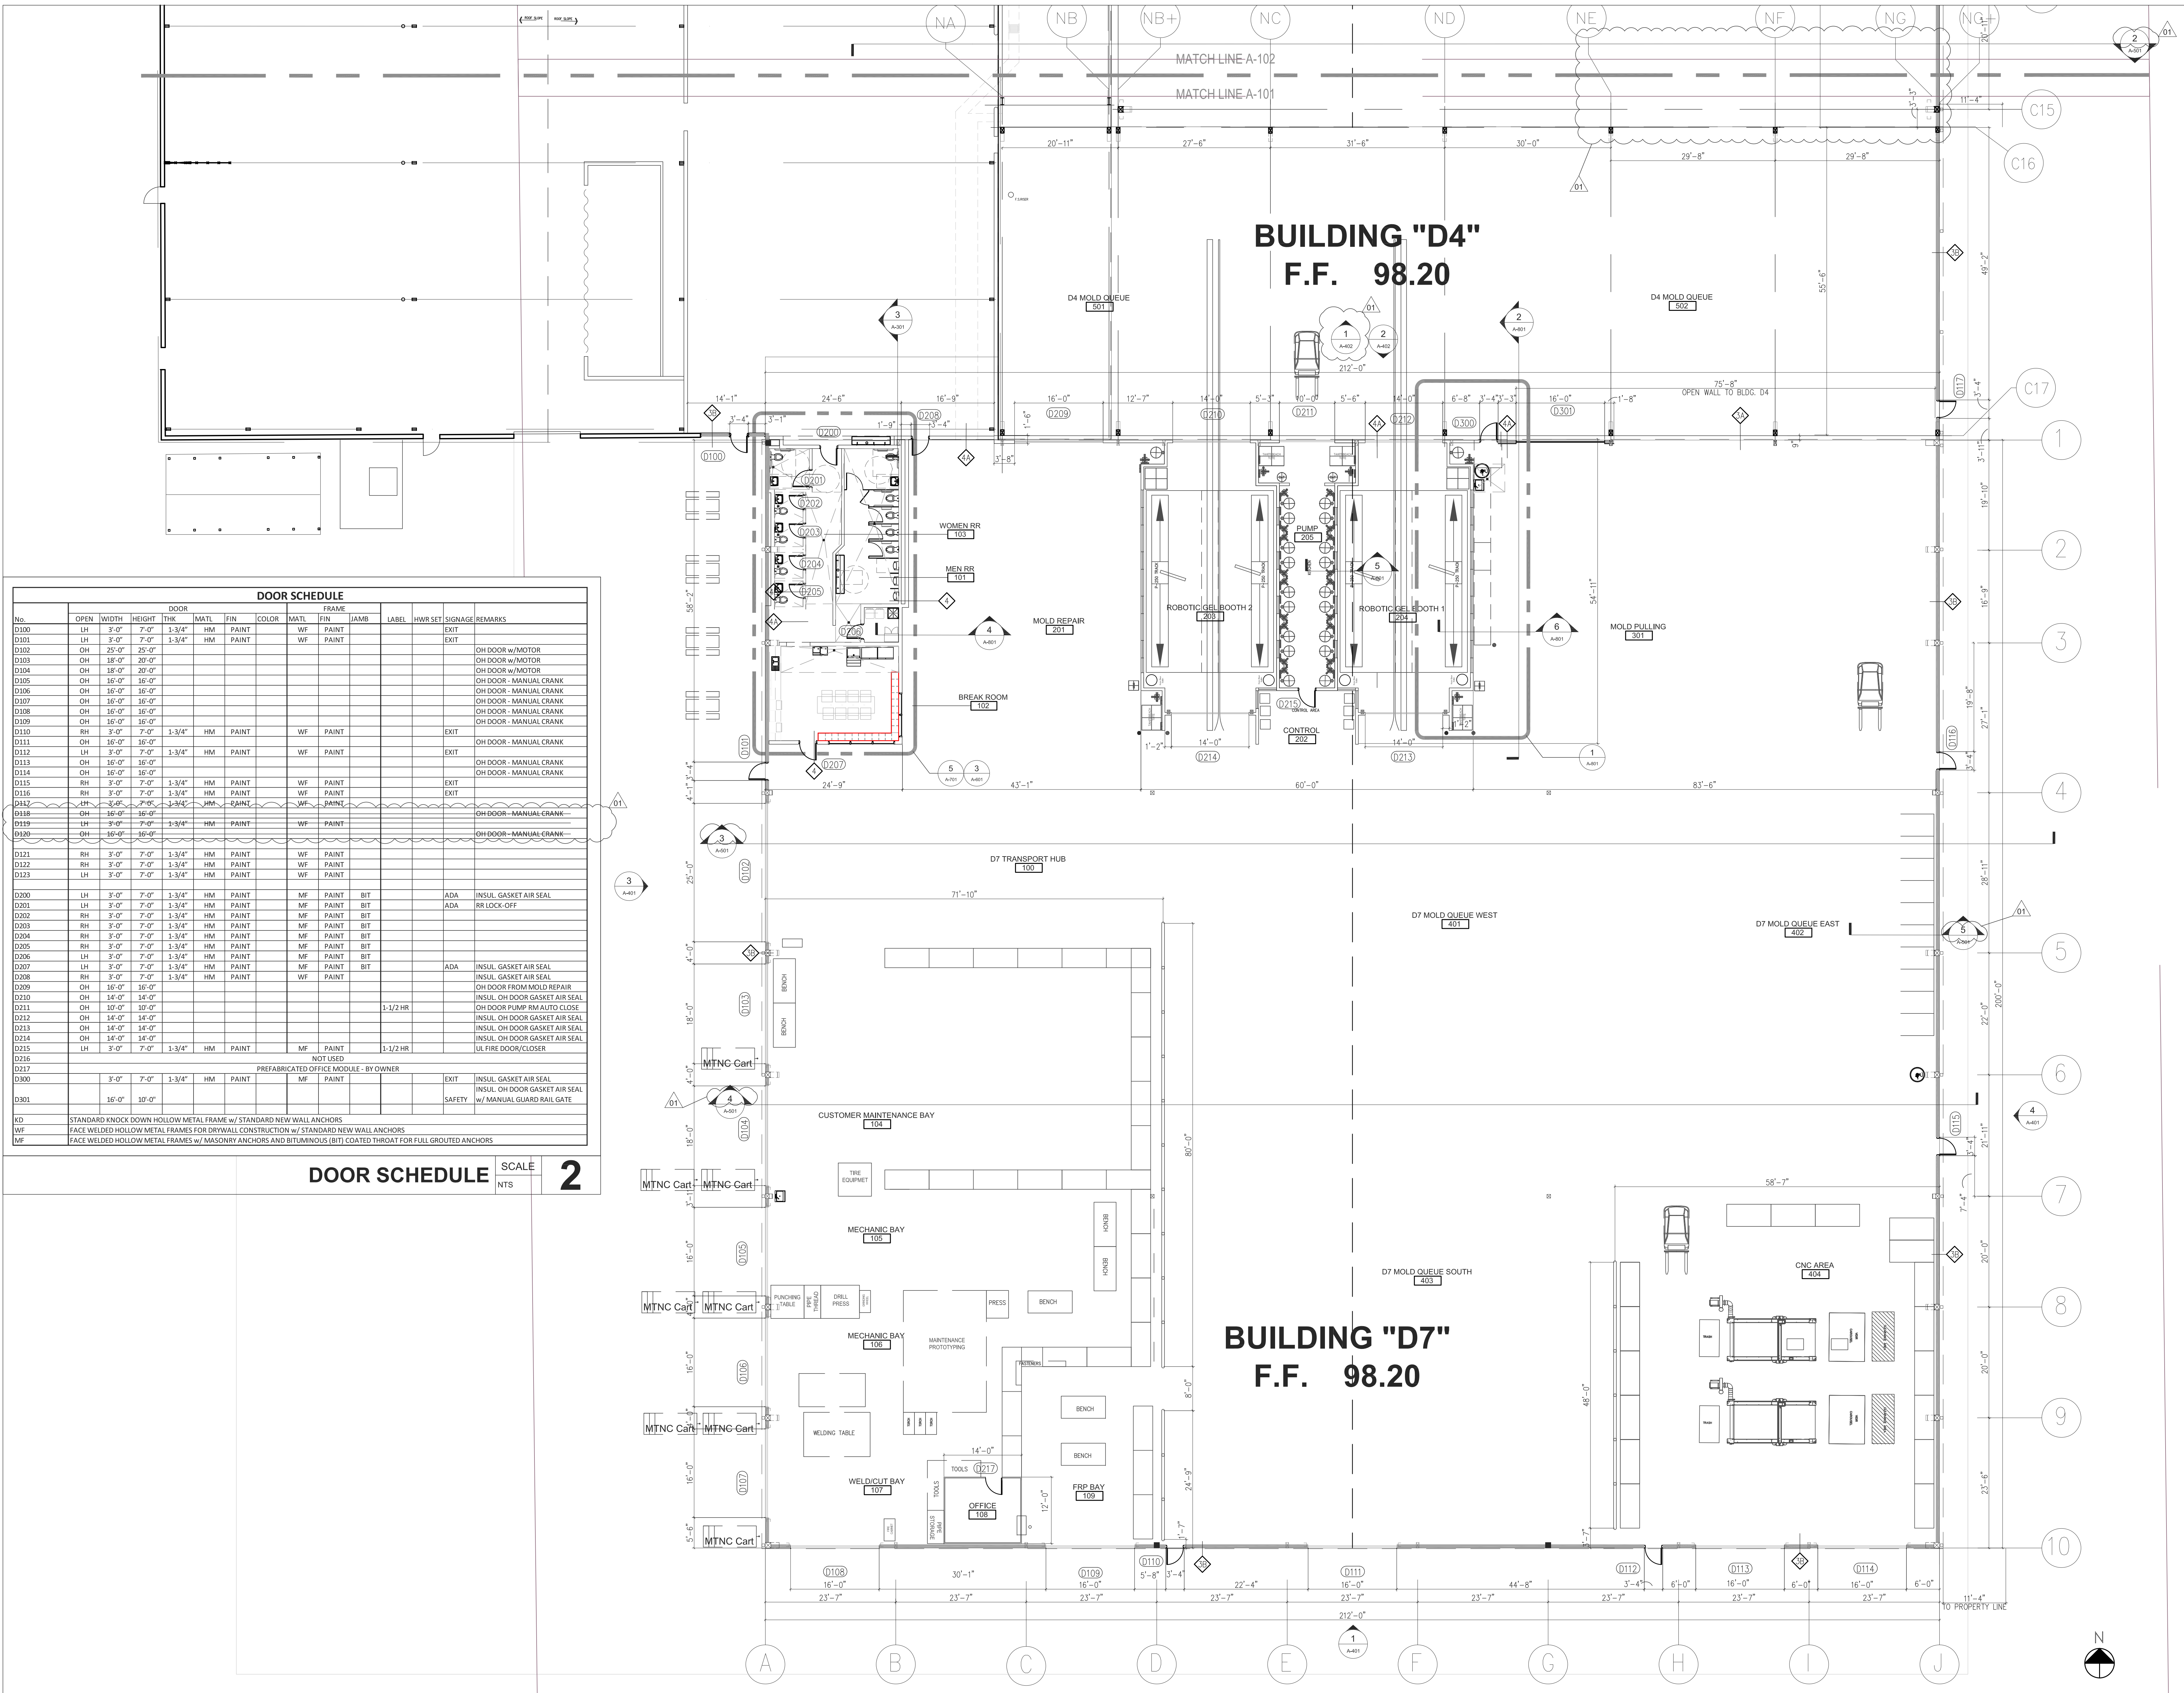

DOOR SCHEDULE														
No.	OPEN	WIDTH	HEIGHT	THK	MATL	FIN	COLOR	MATL	FIN	JAMB	LABEL	HWR SET	SIGNAGE	REMARKS
D100	LH	3'-0"	7'-0"	1-3/4"	HM	PAINT		WF	PAINT					EXIT
D101	LH	3'-0"	7'-0"	1-3/4"	HM	PAINT		WF	PAINT					EXIT
D102	OH	25'-0"	25'-0"					WF	PAINT					OH DOOR w/MOTOR
D103	OH	18'-0"	20'-0"					WF	PAINT					OH DOOR w/MOTOR
D104	OH	18'-0"	20'-0"					WF	PAINT					OH DOOR w/MOTOR
D105	OH	16'-0"	16'-0"					WF	PAINT					OH DOOR - MANUAL CRANK
D106	OH	16'-0"	16'-0"					WF	PAINT					OH DOOR - MANUAL CRANK
D107	OH	16'-0"	16'-0"					WF	PAINT					OH DOOR - MANUAL CRANK
D108	OH	16'-0"	16'-0"					WF	PAINT					OH DOOR - MANUAL CRANK
D109	OH	16'-0"	16'-0"					WF	PAINT					OH DOOR - MANUAL CRANK
D110	RH	3'-0"	7'-0"	1-3/4"	HM	PAINT		WF	PAINT					EXIT
D111	OH	16'-0"	16'-0"					WF	PAINT					OH DOOR - MANUAL CRANK
D112	LH	3'-0"	7'-0"	1-3/4"	HM	PAINT		WF	PAINT					EXIT
D113	OH	16'-0"	16'-0"					WF	PAINT					OH DOOR - MANUAL CRANK
D114	OH	16'-0"	16'-0"					WF	PAINT					OH DOOR - MANUAL CRANK
D115	RH	3'-0"	7'-0"	1-3/4"	HM	PAINT		WF	PAINT					EXIT
D116	RH	3'-0"	7'-0"	1-3/4"	HM	PAINT		WF	PAINT					EXIT
D117	OH	3'-0"	7'-0"	1-3/4"	HM	PAINT		WF	PAINT					OH DOOR - MANUAL CRANK
D118	OH	16'-0"	16'-0"					WF	PAINT					OH DOOR - MANUAL CRANK
D119	LH	3'-0"	7'-0"	1-3/4"	HM	PAINT		WF	PAINT					OH DOOR - MANUAL CRANK
D120	OH	16'-0"	16'-0"					WF	PAINT					OH DOOR - MANUAL CRANK
D121	RH	3'-0"	7'-0"	1-3/4"	HM	PAINT		WF	PAINT					EXIT
D122	RH	3'-0"	7'-0"	1-3/4"	HM	PAINT		WF	PAINT					EXIT
D123	LH	3'-0"	7'-0"	1-3/4"	HM	PAINT		WF	PAINT					EXIT
D200	LH	3'-0"	7'-0"	1-3/4"	HM	PAINT		MF	PAINT	BIT			ADA	INSUL. GASKET AIR SEAL
D201	LH	3'-0"	7'-0"	1-3/4"	HM	PAINT		MF	PAINT	BIT			ADA	RR LOCK-OFF
D202	RH	3'-0"	7'-0"	1-3/4"	HM	PAINT		MF	PAINT	BIT				
D203	RH	3'-0"	7'-0"	1-3/4"	HM	PAINT		MF	PAINT	BIT				
D204	RH	3'-0"	7'-0"	1-3/4"	HM	PAINT		MF	PAINT	BIT				
D205	RH	3'-0"	7'-0"	1-3/4"	HM	PAINT		MF	PAINT	BIT				
D206	LH	3'-0"	7'-0"	1-3/4"	HM	PAINT		MF	PAINT	BIT				
D207	LH	3'-0"	7'-0"	1-3/4"	HM	PAINT		MF	PAINT	BIT			ADA	INSUL. GASKET AIR SEAL
D208	RH	3'-0"	7'-0"	1-3/4"	HM	PAINT		MF	PAINT	BIT				
D209	OH	16'-0"	16'-0"					WF	PAINT					OH DOOR FROM MOLD REPAIR
D210	OH	14'-0"	14'-0"					WF	PAINT					INSUL. OH DOOR GASKET AIR SEAL
D211	OH	10'-0"	10'-0"					WF	PAINT				1-1/2 HR	OH DOOR PUMP RM AUTO CLOSE
D212	OH	14'-0"	14'-0"					WF	PAINT					INSUL. OH DOOR GASKET AIR SEAL
D213	OH	14'-0"	14'-0"					WF	PAINT					INSUL. OH DOOR GASKET AIR SEAL
D214	OH	14'-0"	14'-0"					WF	PAINT					INSUL. OH DOOR GASKET AIR SEAL
D215	LH	3'-0"	7'-0"	1-3/4"	HM	PAINT		MF	PAINT				1-1/2 HR	UL FIRE DOOR/CLOSER
D216														NOT USED
D217														PREFABRICATED OFFICE MODULE - BY OWNER
D300		3'-0"	7'-0"	1-3/4"	HM	PAINT		MF	PAINT					EXIT INSUL. GASKET AIR SEAL
D301		16'-0"	10'-0"					WF	PAINT					INSUL. OH DOOR GASKET AIR SEAL w/ MANUAL GUARD RAIL GATE

DOOR SCHEDULE SCALE 2