

SOUTH ELEVATION

SCALE
 3/32" = 1'-0"

1


Digital Signature Certificate

Project Number:
 20220413

Date of Issue:
 NOVEMBER 23, 2022

Revision/Date:

REVISION	DATE
1 P&Z	02/02/2023

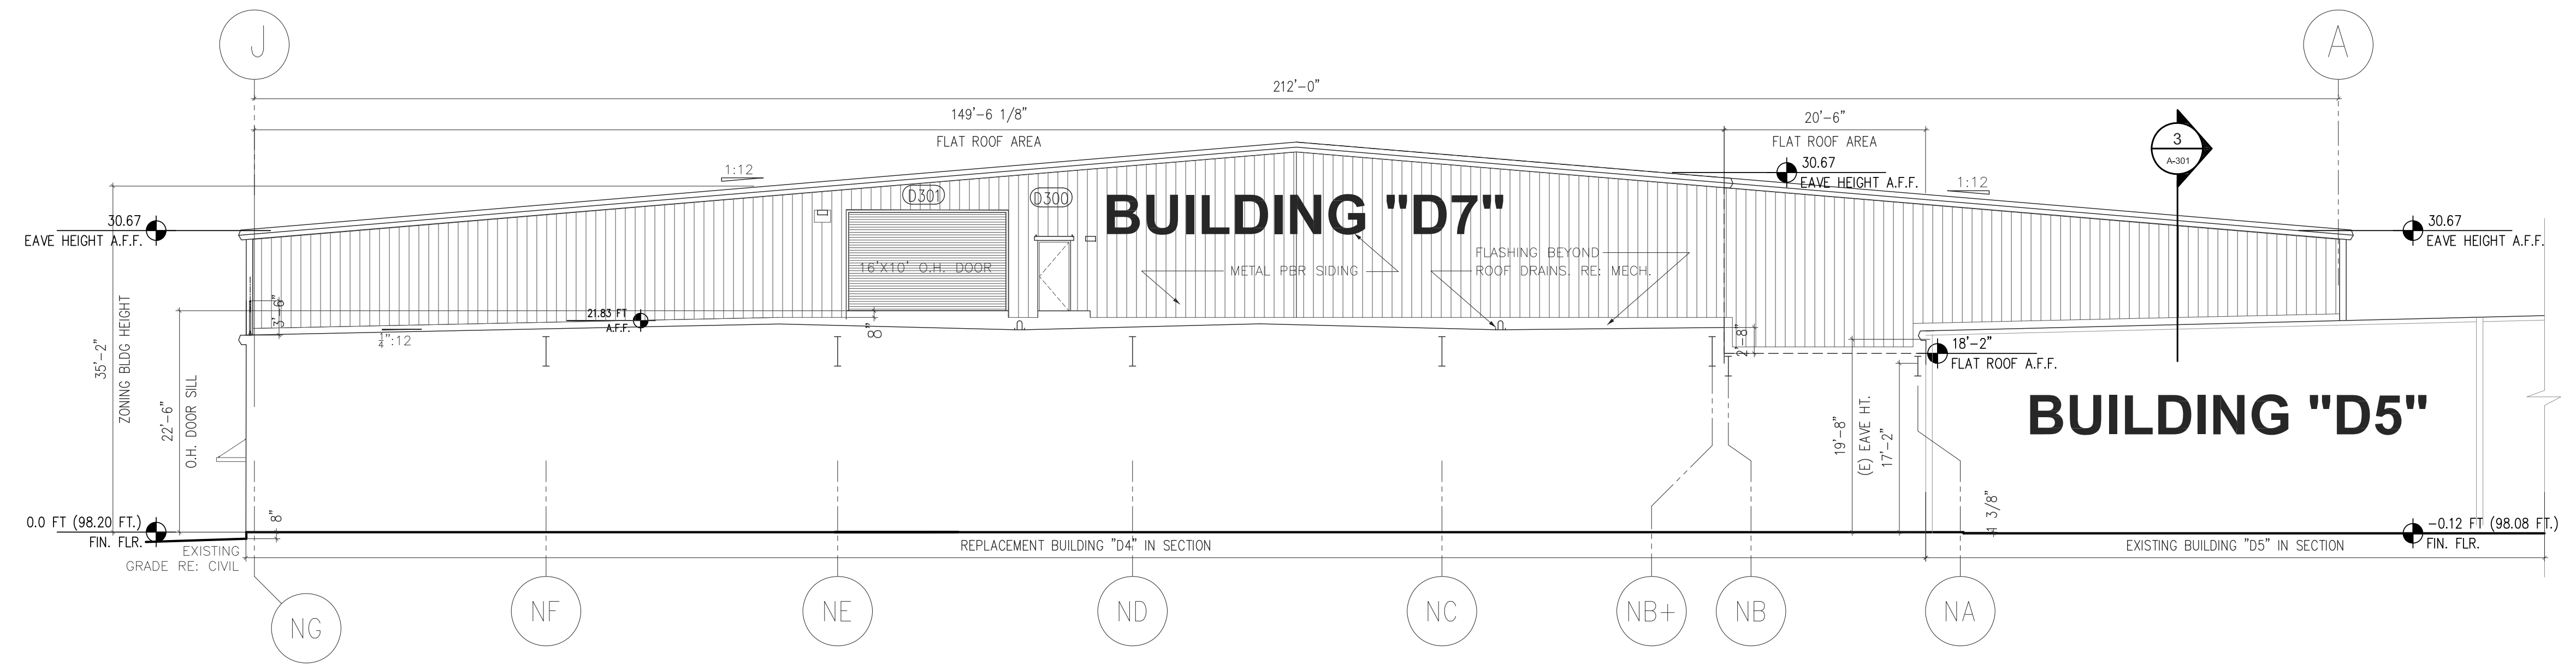

NORTH ELEVATION

SCALE
 3/32" = 1'-0"

2

**REGAL BOATS AMBASSADOR BUILDING
 ADDITION AND RENOVATION**
 2300 JETPORT DRIVE
 BELLE ISLE, ORANGE COUNTY,
 FLORIDA 32309



KEY PLAN - NTS

Sheet No.

A-402

Sheet Name:

**BUILDING
 ELEVATIONS**