


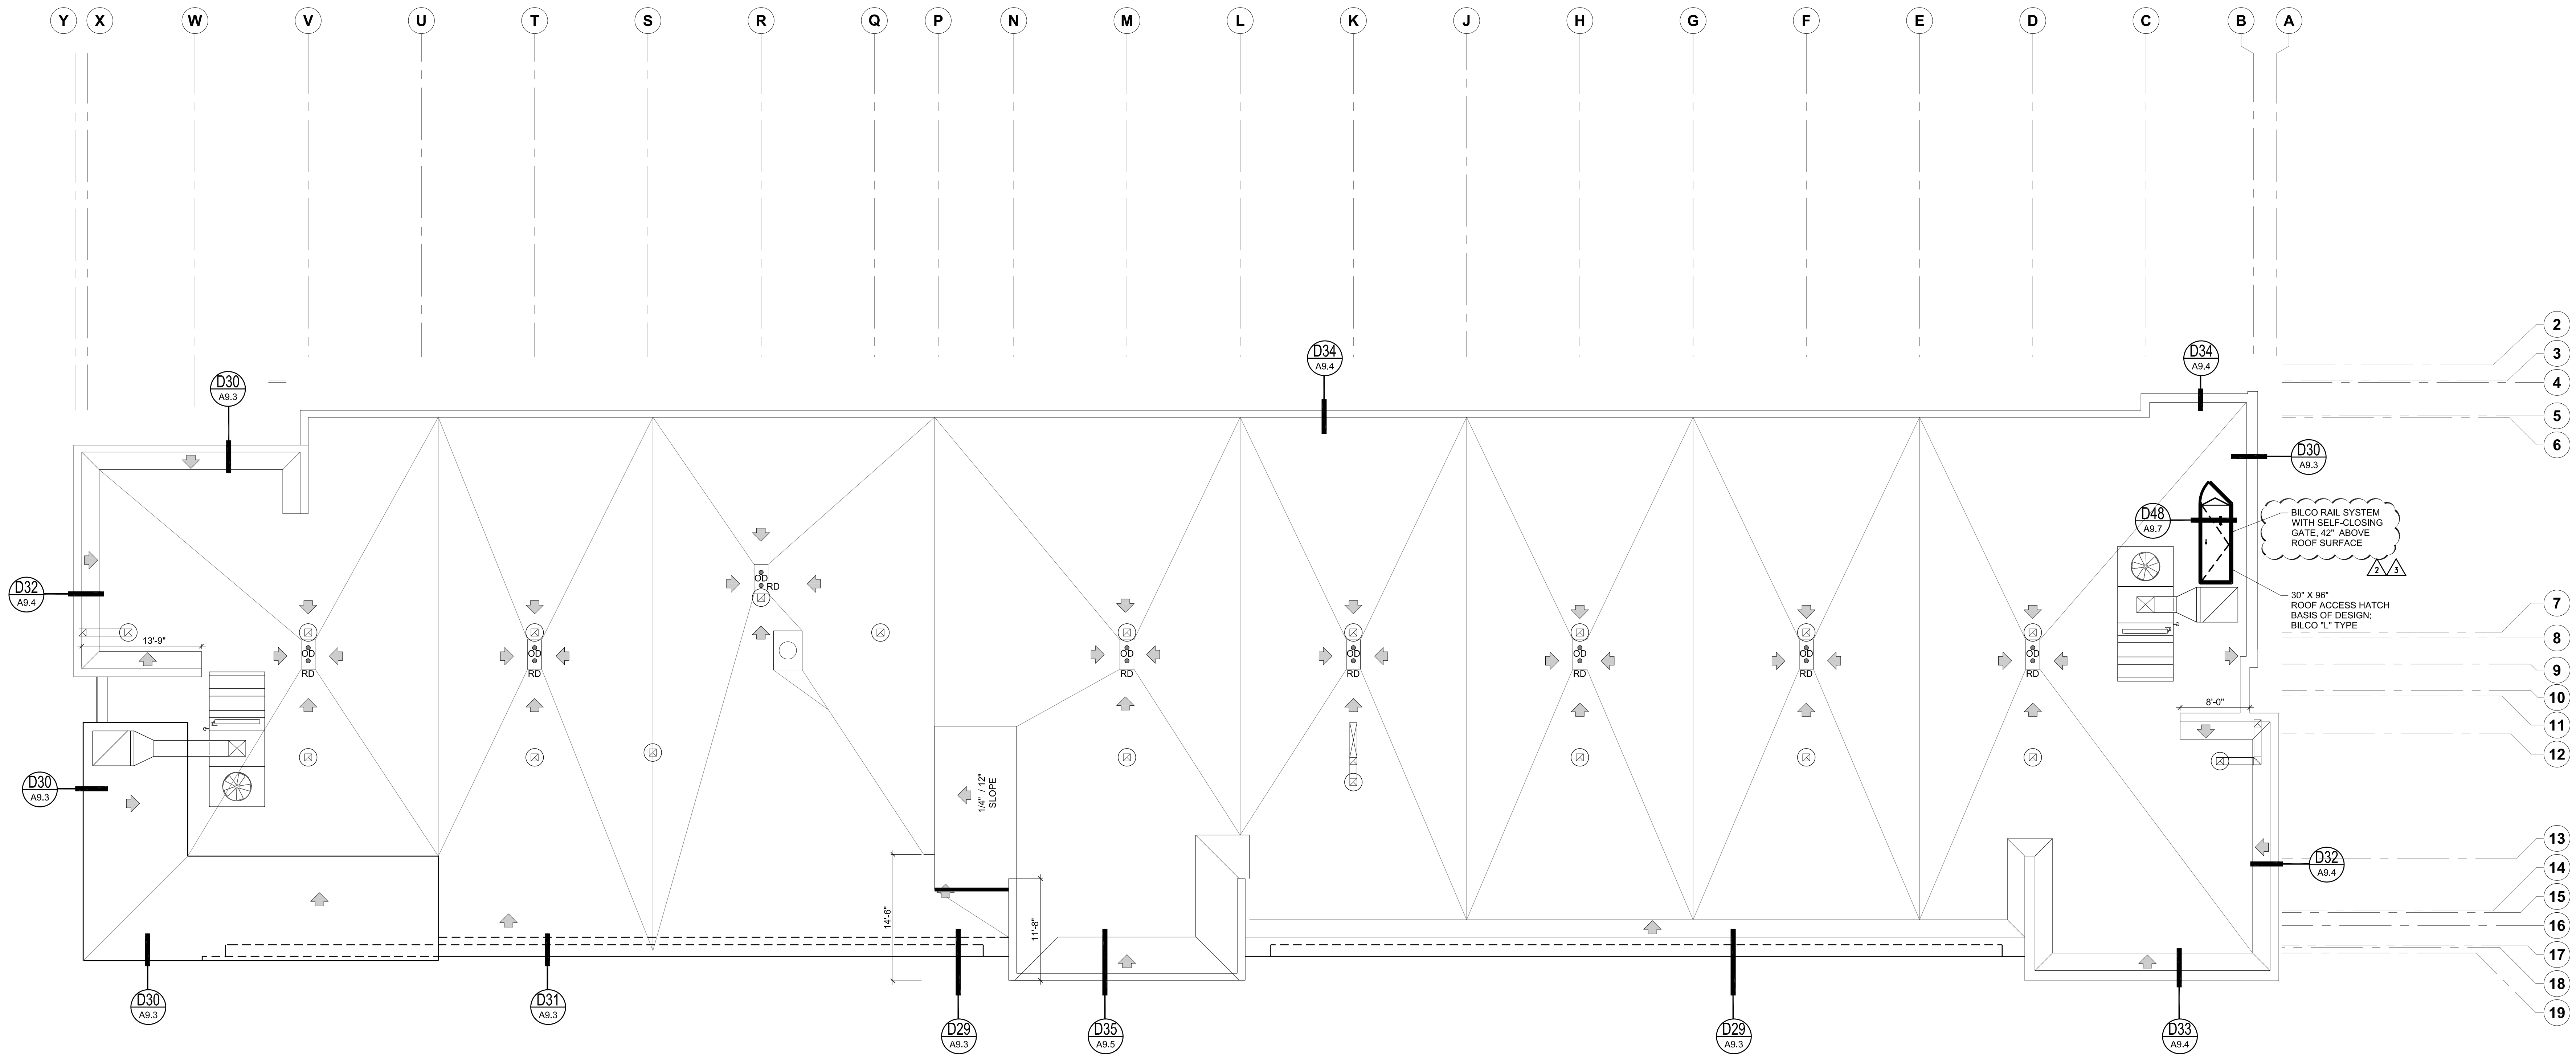

7 ROOF PLAN
SCALE: 1/8" = 1'-0"



REVISION
11-7-19
2-5-20
2-24-20

JOB NO.
18037

DATE
APR 1 2019

SHEET