




NOTE: DOCUMENTS INDICATE DESIGN INTENT. ALL WORK INCLUDING METAL BUILDING, FLAT ROOF, CANOPY, AND AWNINGS SHALL BE SUBMITTED BY OTHERS AS "SUBMITTAL DOCUMENTS" COMPLYING WITH FBC-BUILDING SECTION 107. SUBMIT SHOP DRAWINGS FOR ARCHITECT AND ENGINEER APPROVAL PRIOR TO SUBMITTING FOR AHJ REVIEW.

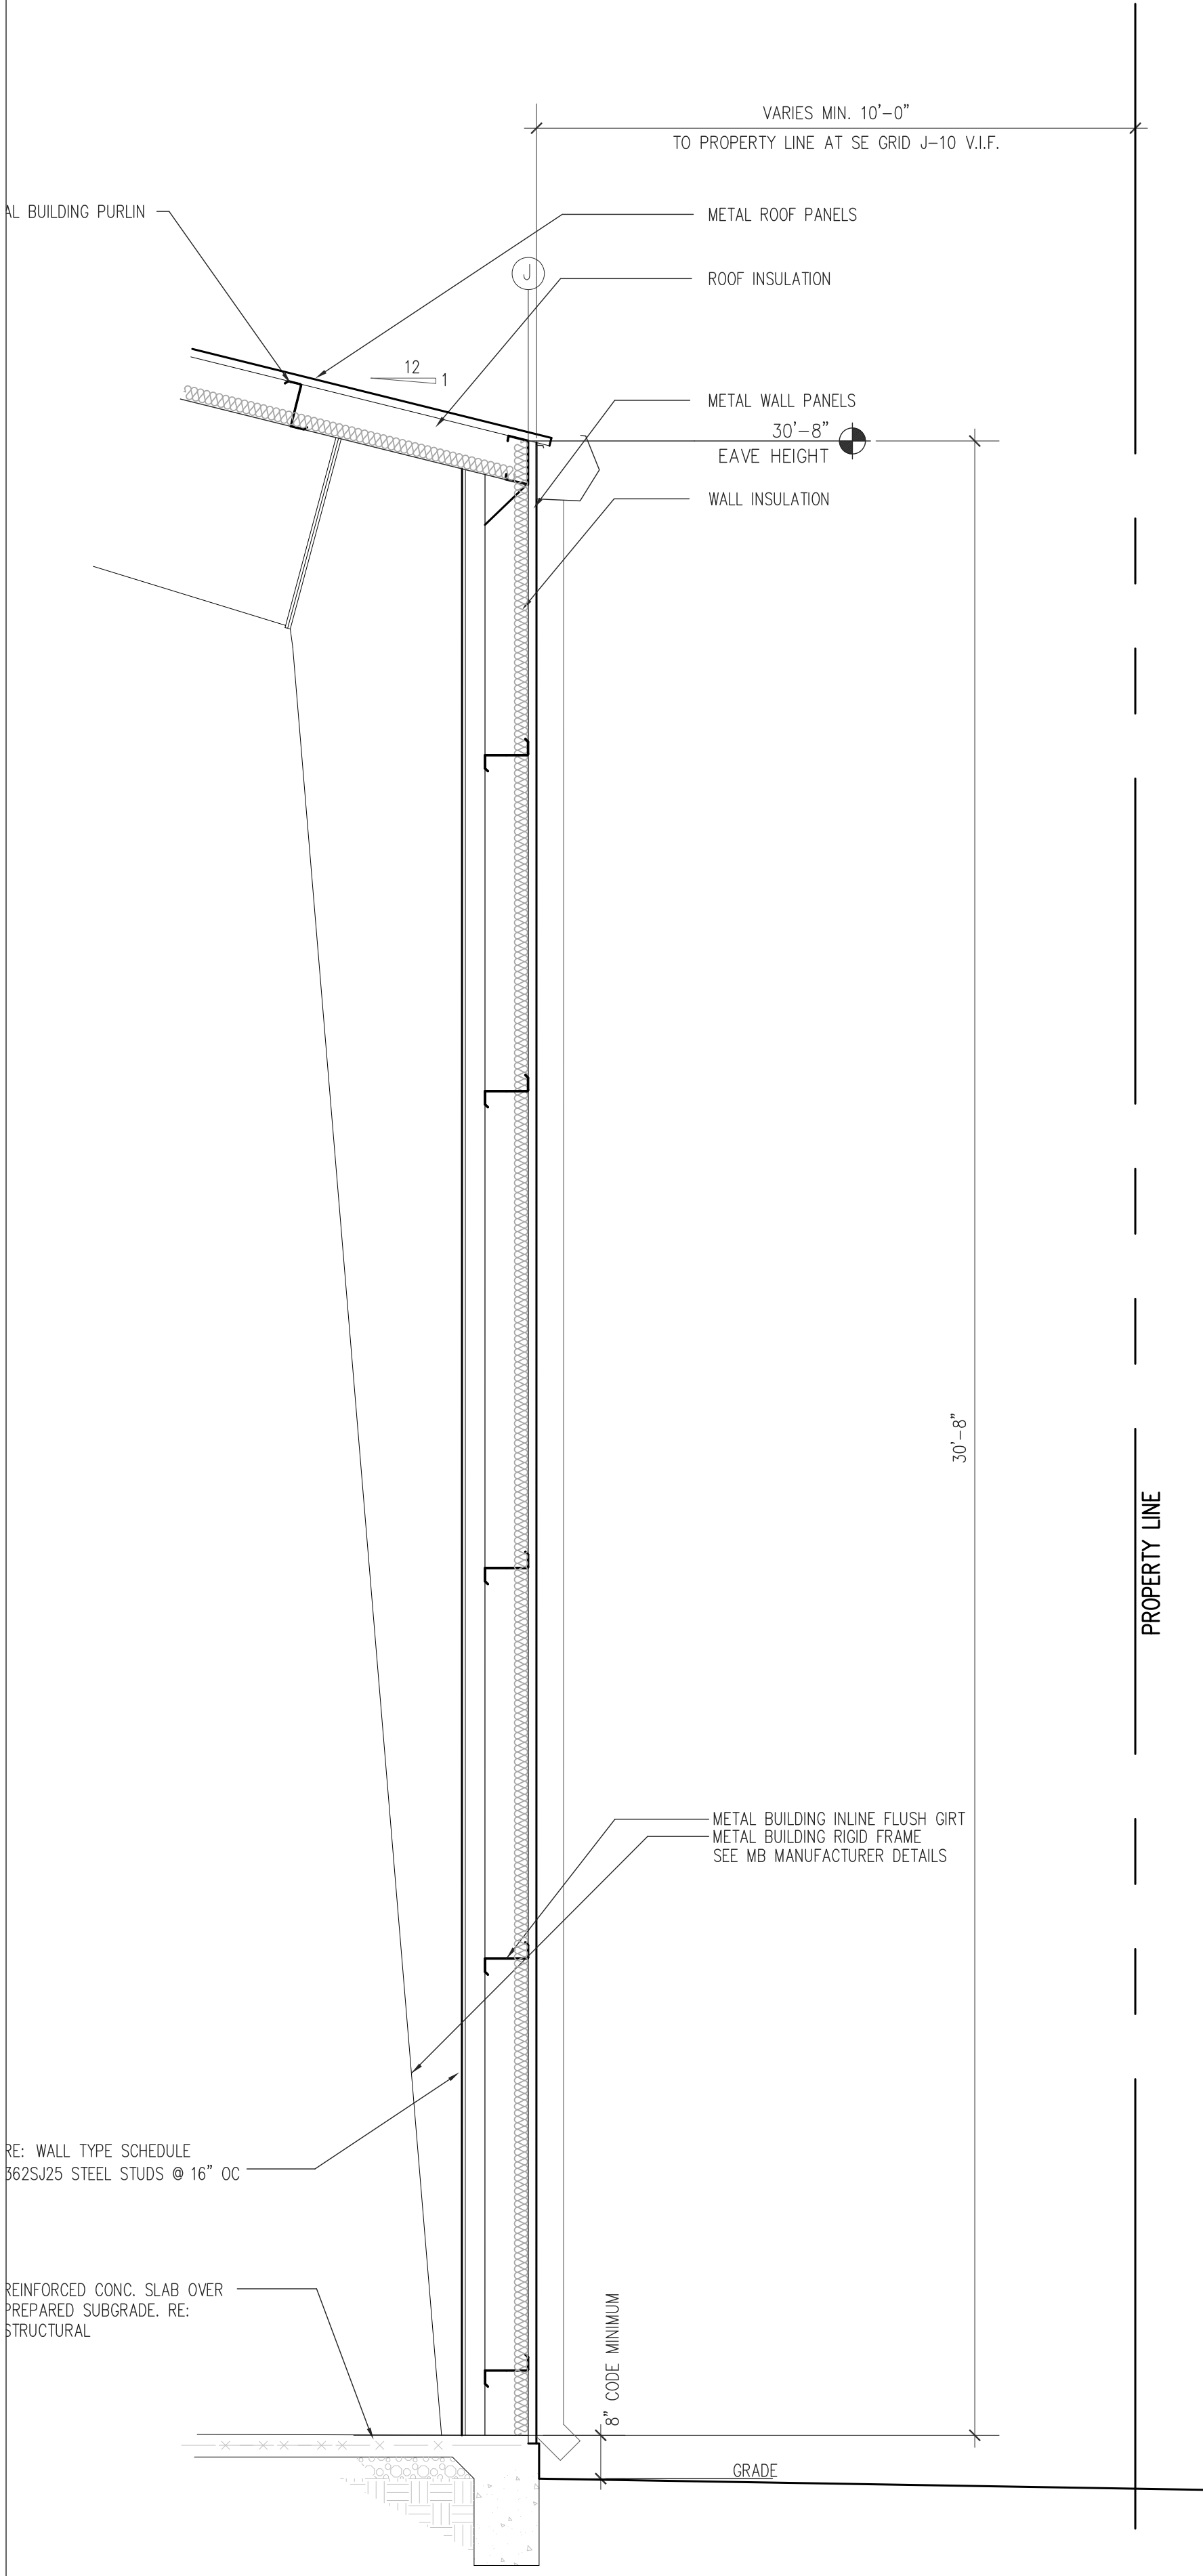


EAST WALL SECTION
SCALE
1/2" = 1'-0"
5

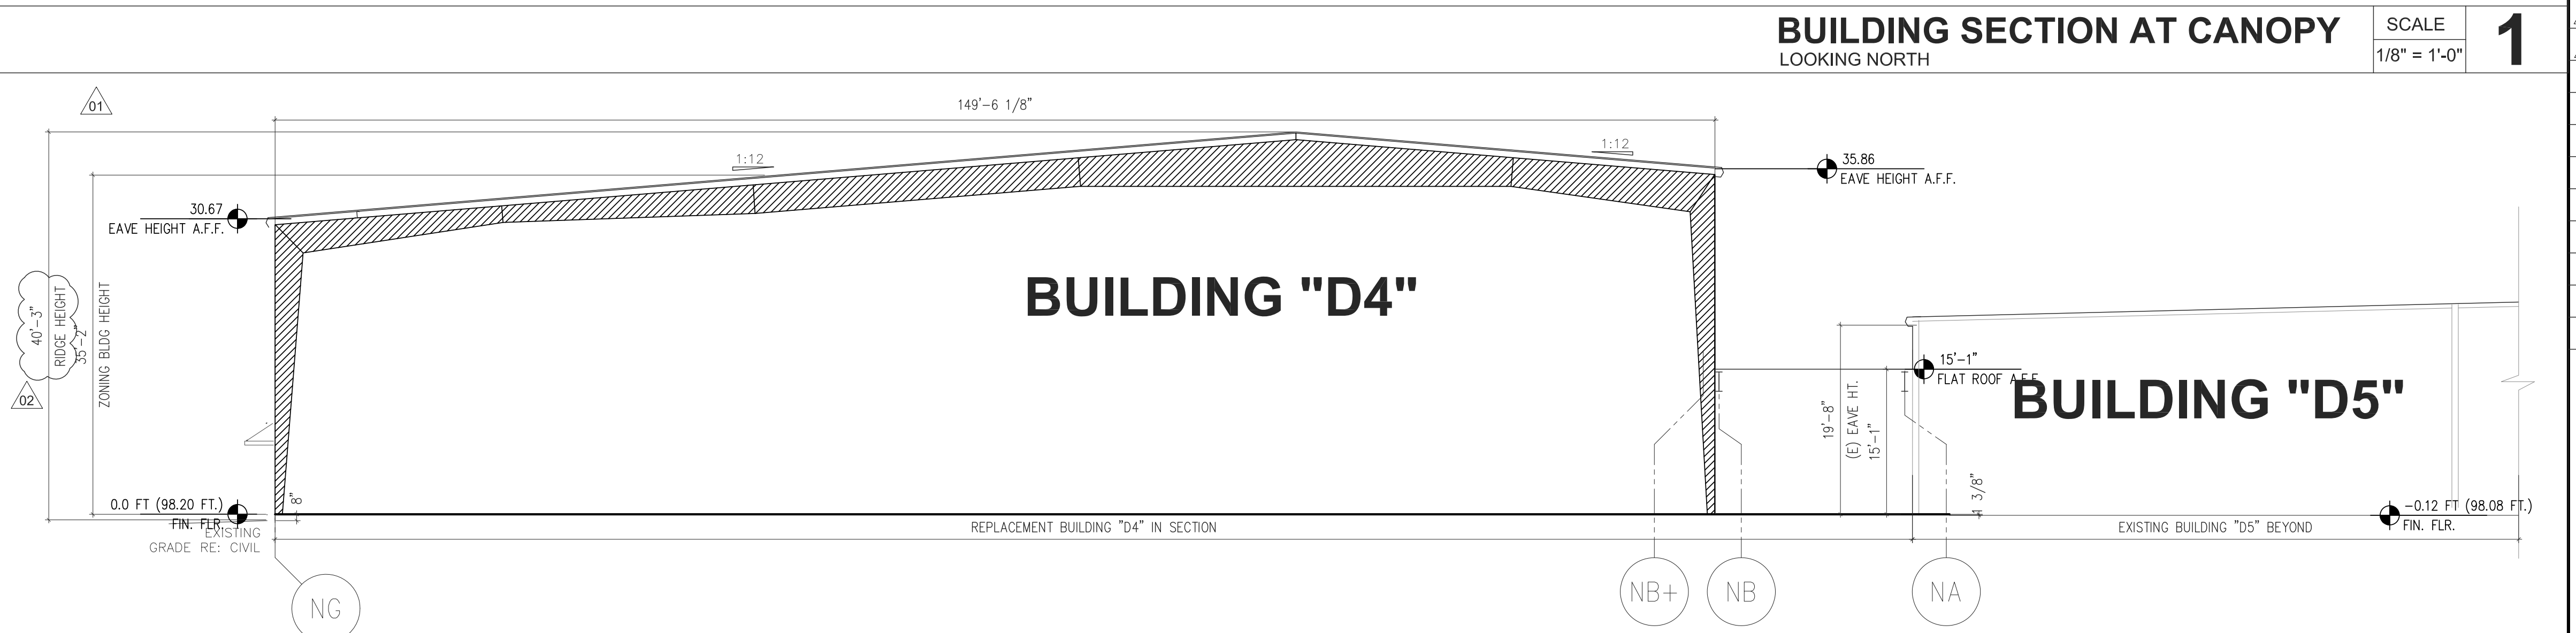

BUILDING SECTION AT CANOPY
LOOKING NORTH
SCALE
1/8" = 1'-0"
1

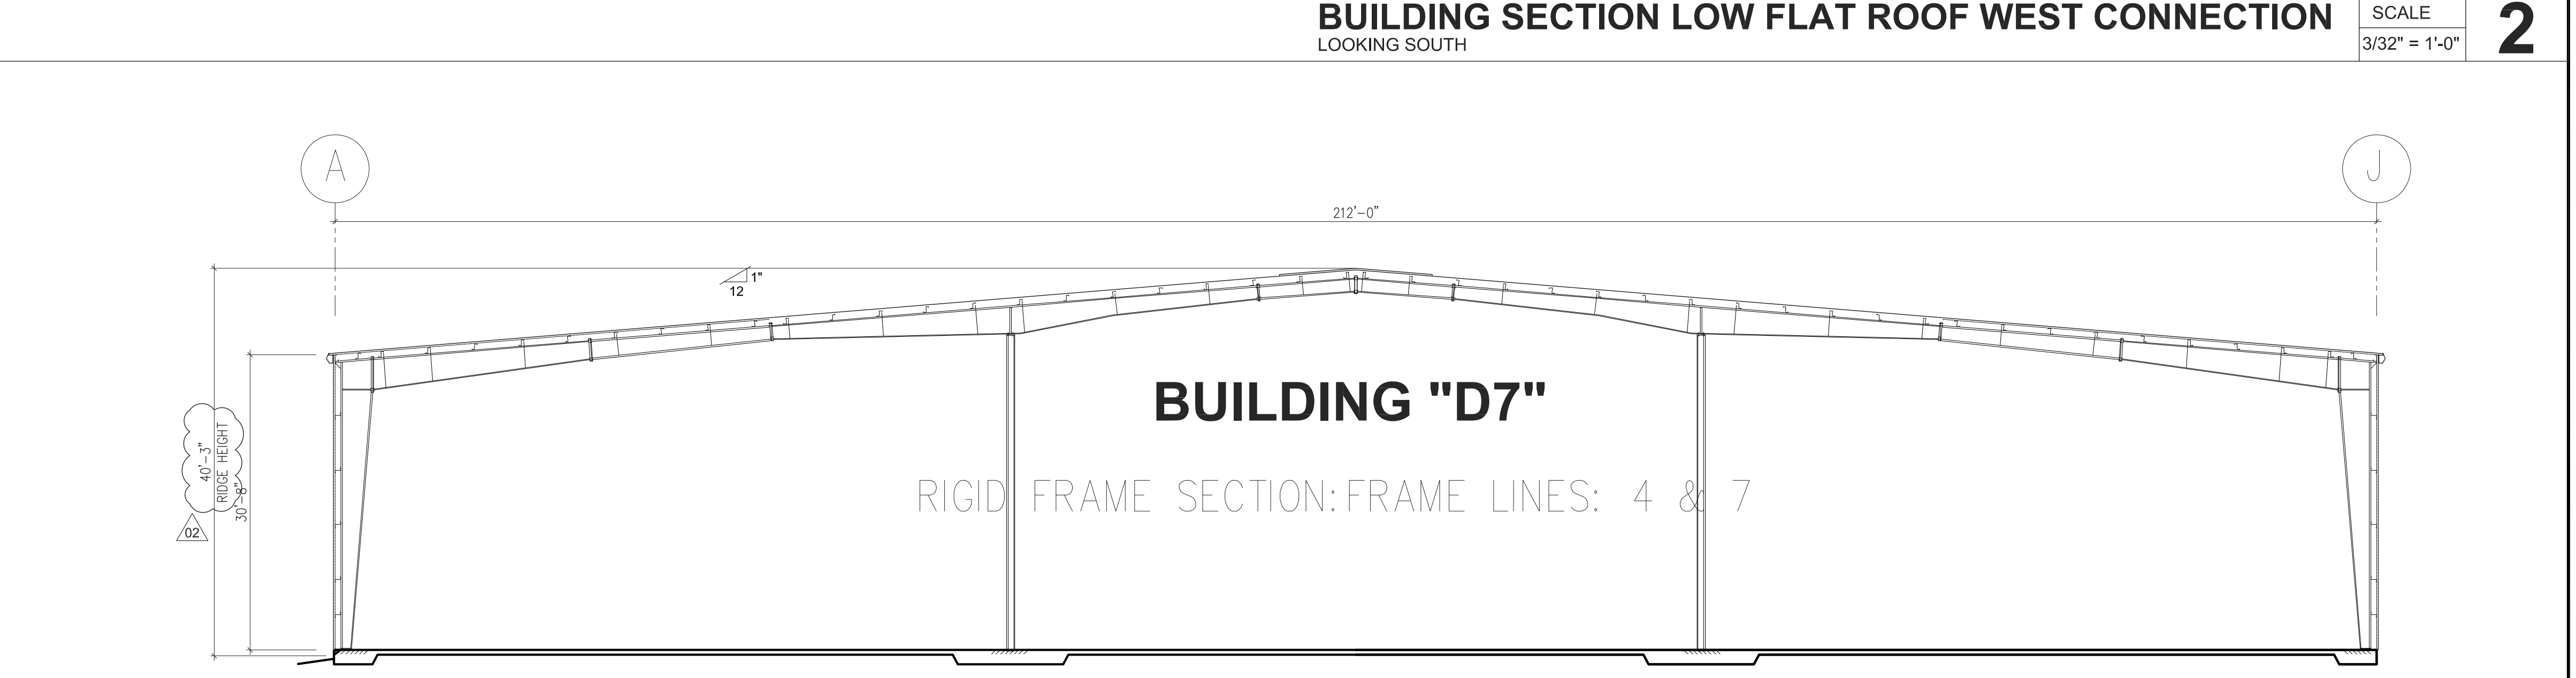

BUILDING SECTION LOW FLAT ROOF WEST CONNECTION
LOOKING SOUTH
SCALE
3/32" = 1'-0"
2

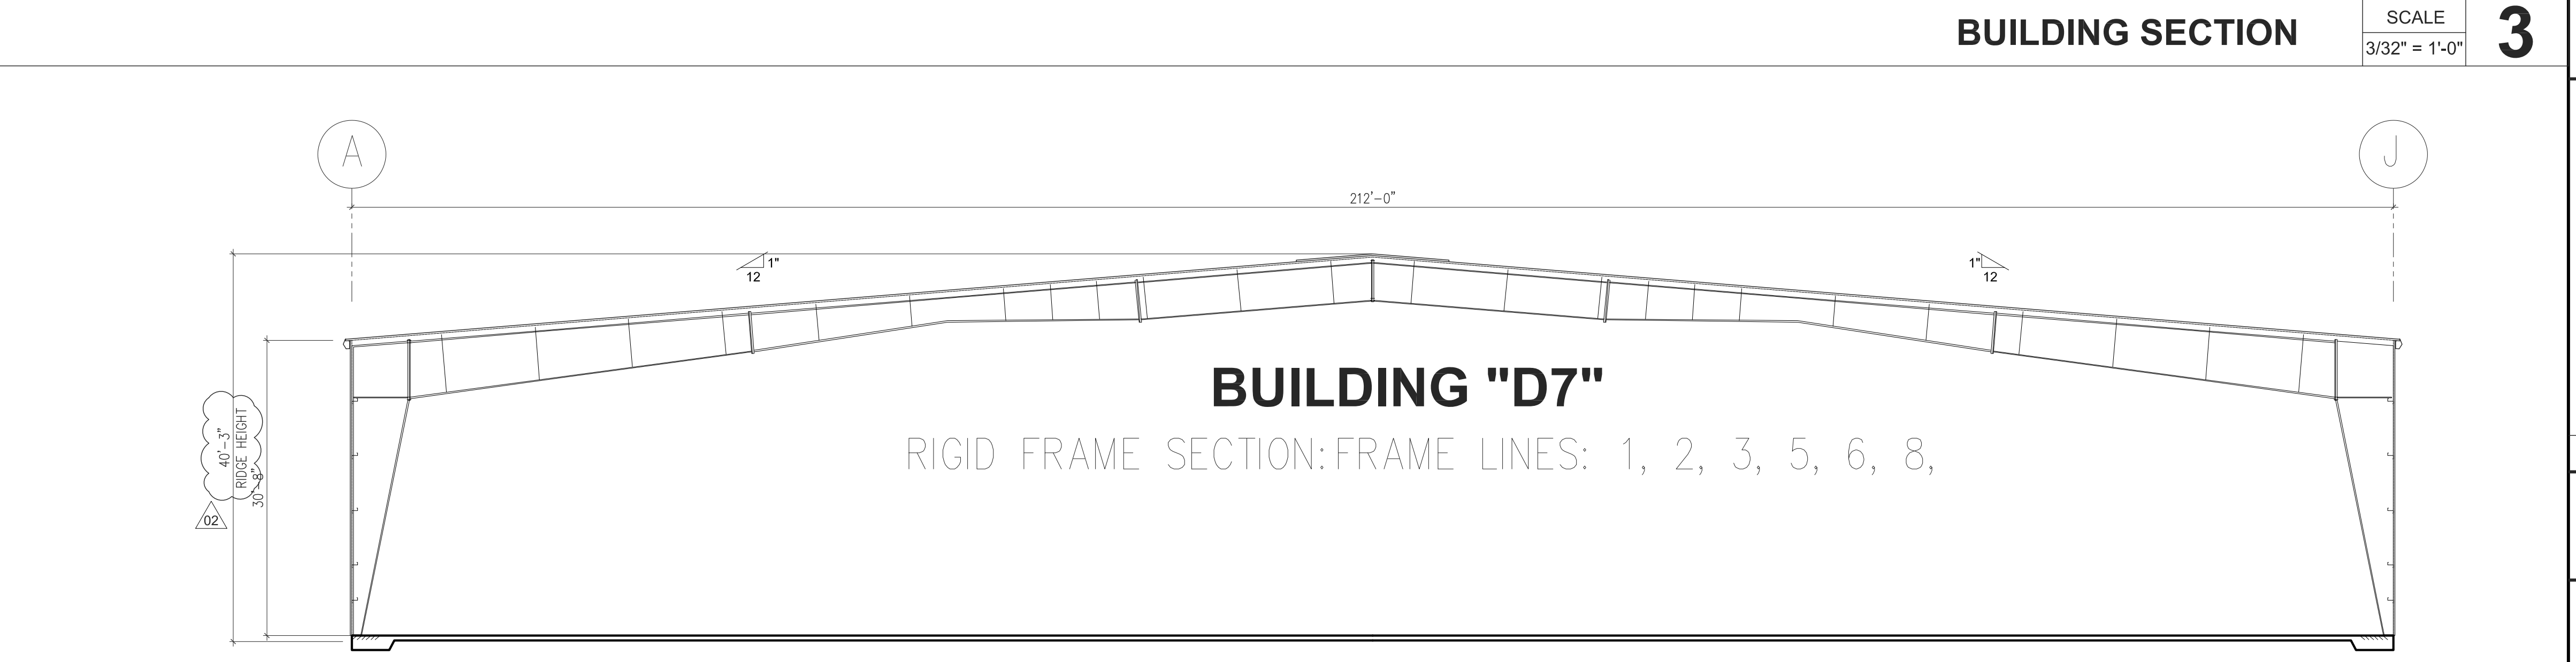

BUILDING SECTION
SCALE
3/32" = 1'-0"
3

BUILDING SECTION
SCALE
3/32" = 1'-0"
4

M

Mario R. Tur, Jr.

ARCHITECT

1418 BALTIMORE DR.

ORLANDO, FL 32810

786.267.9240

mariotur@outlook.com

© Mario R. Tur, Jr. 2018–2022

FL LIC. No. AR0012539

OK LIC. No. 2837

MARIO R TUR

REGISTERED ARCHITECT

FLORIDA

Digital Signature Certificate

Project Number:

20220413

Date of Issue:

NOVEMBER 23, 2022

Revision/Date:

REVISION	DATE
01 P&Z	02/02/2023
02 P&Z REV	02/28/2023

REGAL BOATS AMBASSADOR BUILDING

ADDITION AND RENOVATION

2300 JETPORT DRIVE

BELLE ISLE, ORANGE COUNTY,

FLORIDA 32309

KEY PLAN - NTS

Sheet No.

A-501

Sheet Name:

BUILDING SECTIONS