





**SOUTH ELEVATION** SCALE 3/32" = 1'-0" **1**

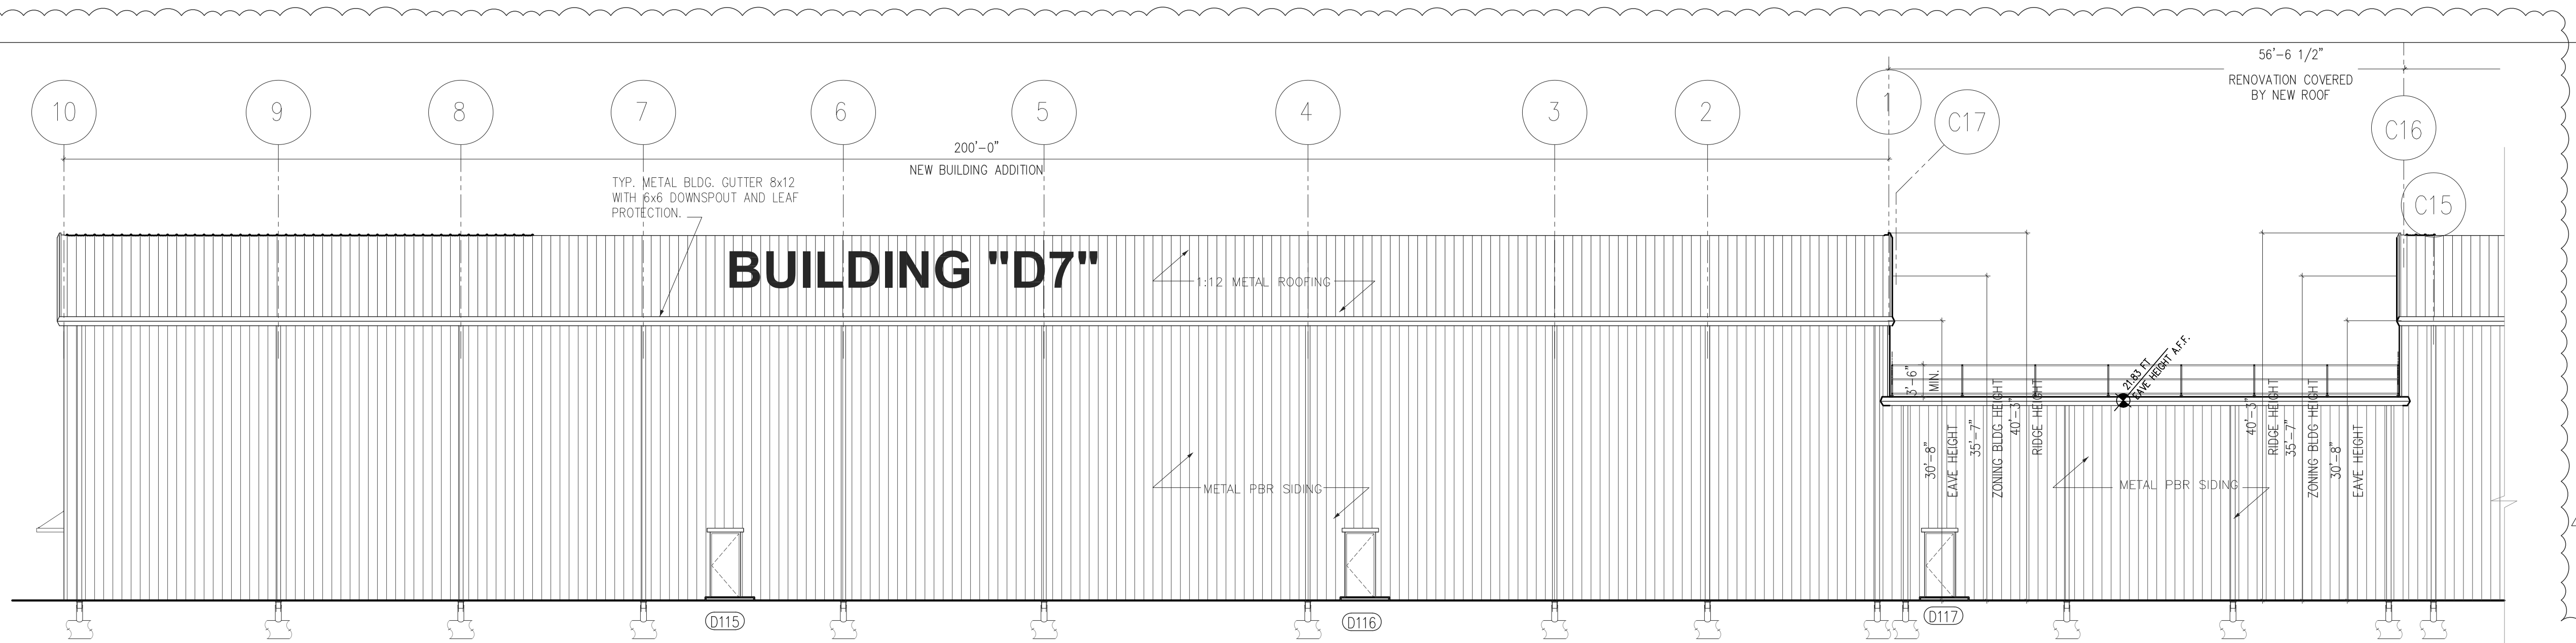

**EAST ELEVATION (PARTIAL)** SCALE 3/32" = 1'-0" **2**

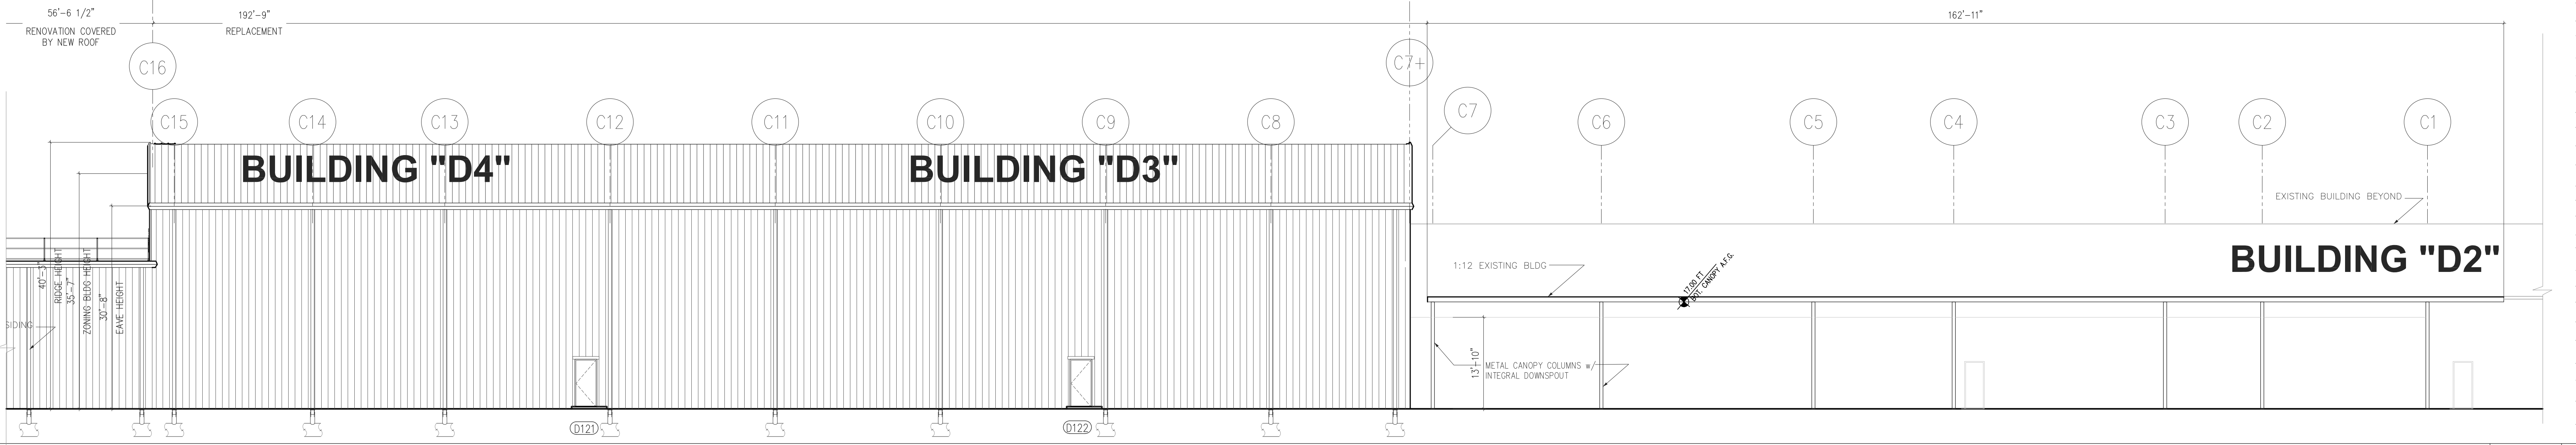

**EAST ELEVATION (PARTIAL)** SCALE 3/32" = 1'-0" **3**

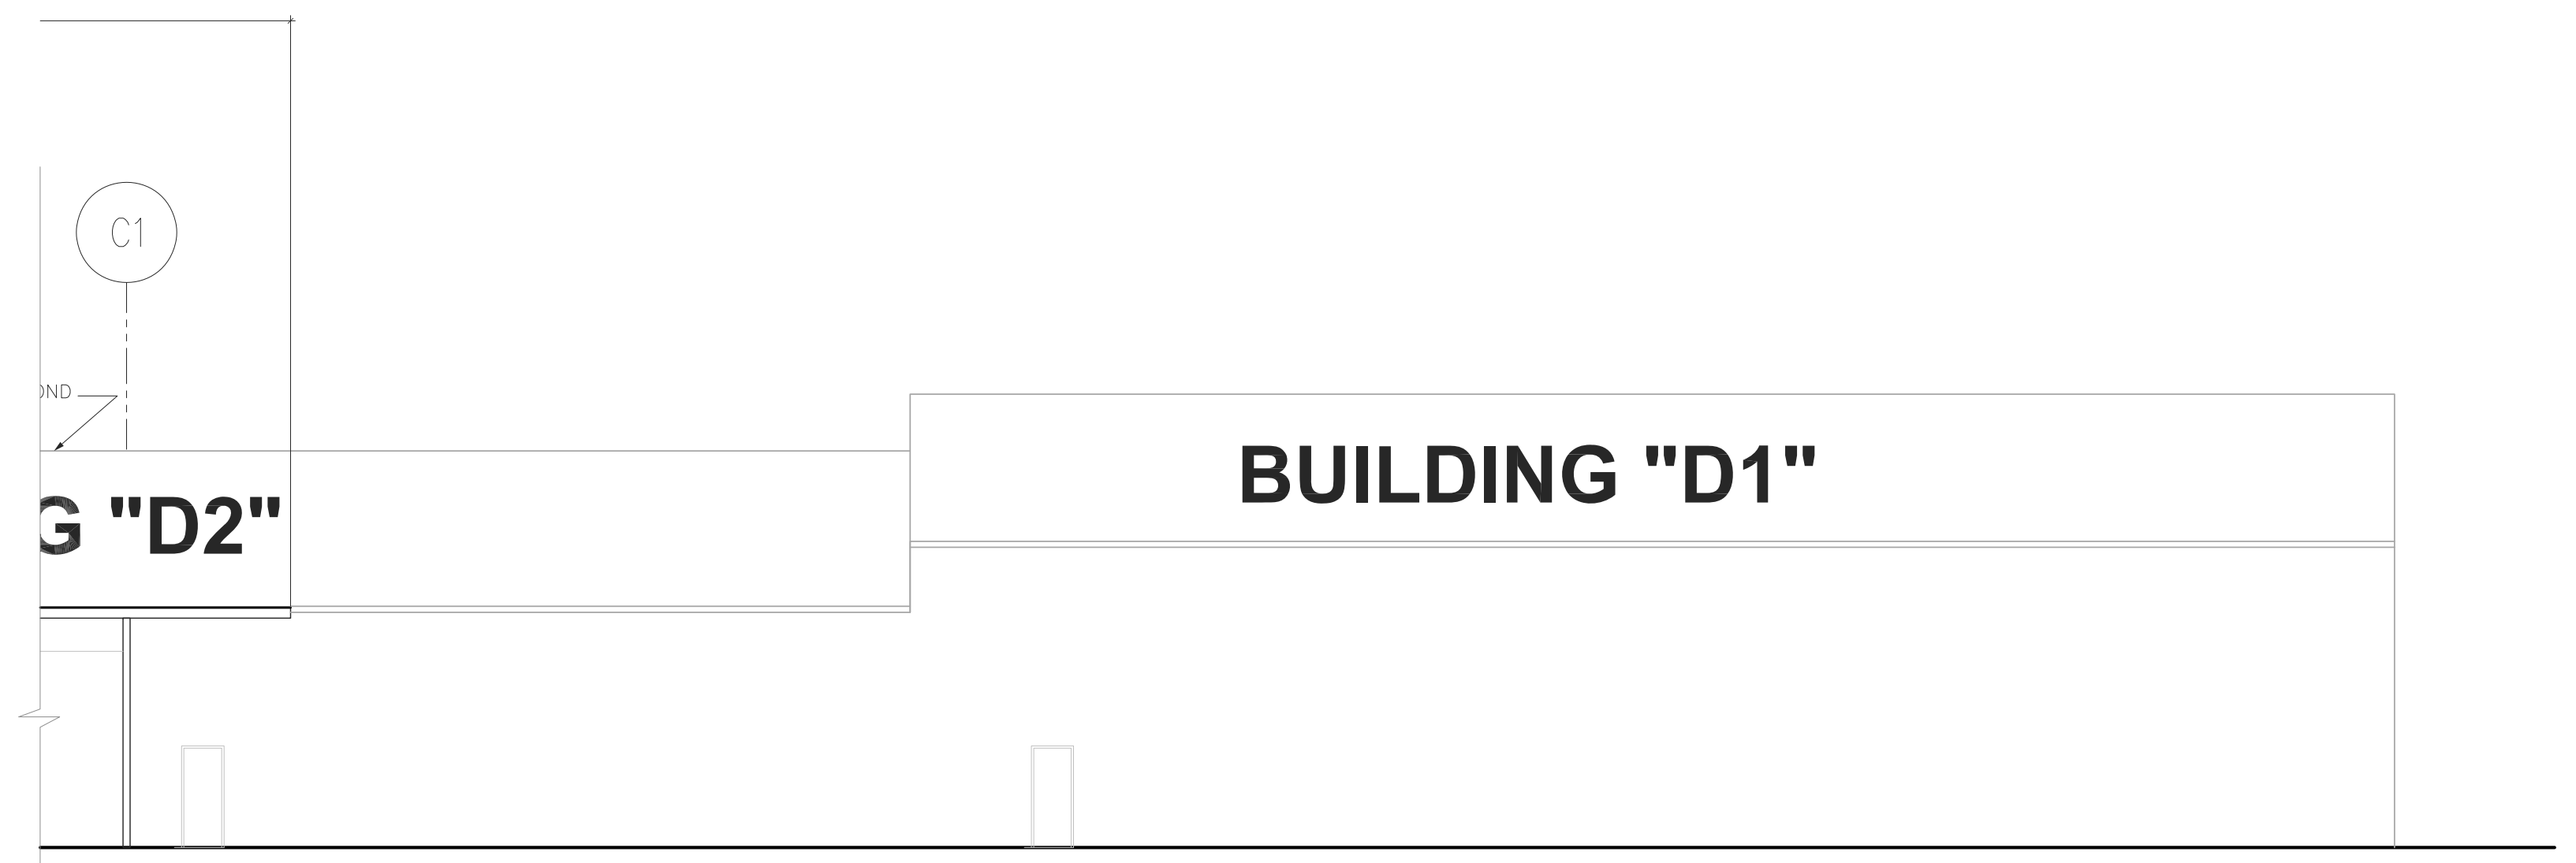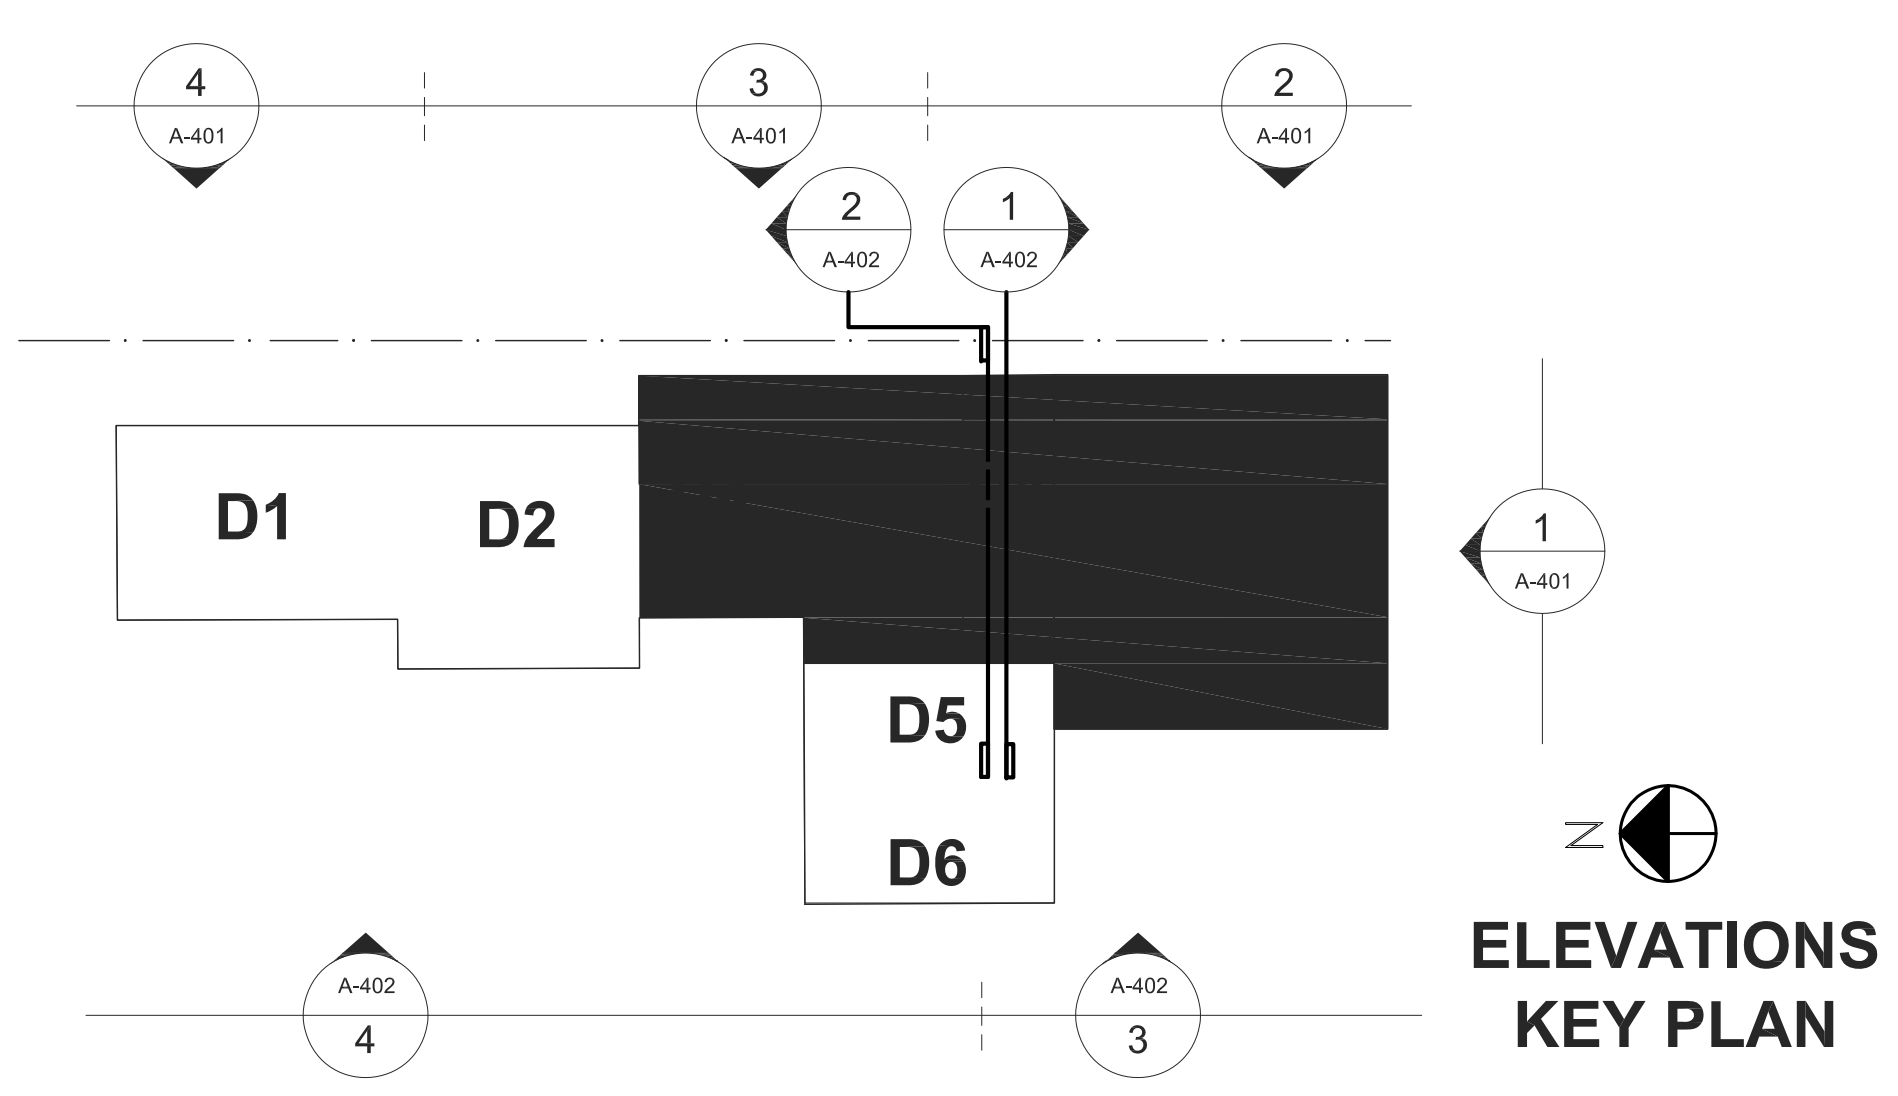

**EAST ELEVATION (PARTIAL)** SCALE 3/32" = 1'-0" **4**

Digital Signature Certificate

Project Number: 20220413

Date of Issue: NOVEMBER 23, 2022

Revision/Date:

REVISION	DATE
01 P&Z	02/02/2023
02 P&Z REV	02/28/2023

REGAL BOATS AMBASSADOR BUILDING  
 ADDITION AND RENOVATION  
 2300 JETPORT DRIVE  
 BELLE ISLE, ORANGE COUNTY,  
 FLORIDA 32309

