

DESIGN LOADING

ROOF DESIGN LOADING

LIVE LOAD	=	35 LBS / SQ. FT.
DEAD LOAD	=	15 LBS / SQ. FT.
TOTAL	=	50 LBS / SQ. FT.
TOTAL SNOW LOAD	=	50 LBS / SQ. FT.
WIND EXPOSURE	=	"C" 110 M.P.H.

FLOOR DESIGN LOADING

LIVE LOAD	=	40 LBS / SQ. FT.
DEAD LOAD	=	10 LBS / SQ. FT.
TOTAL	=	50 LBS / SQ. FT.

DECK DESIGN LOADING





LIVE LOAD	=	40 LBS / SQ. FT.
DEAD LOAD	=	15 LBS / SQ. FT.
TOTAL	=	55 LBS / SQ. FT.
LEDGER TRIB. LOAD	=	66 LBS / SQ. FT.

BASE BOARD HEATERS

DAYTON	45"x5.5"x7.5"H	120 BTU	2EA.
	38"x5.5"x7.5"H	120 BTU	2 EACH

DOOR & WINDOW SCHEDULE

SYMBOL	SIZE	TYPE	SWING	HARDWARE	NOTES
A	30"x22"	FIXED	N.A.	N.A.	
B	30"x24"	FIXED	N.A.	N.A.	
C	30"x96"	FIXED	N.A.	N.A.	
D	36"x22"	FIXED	N.A.	N.A.	
E	36"x42"	DBL HUNG	N.A.	N.A.	
DOOR SCHEDULE					
F	72"x96"	TEMPERED GLASS	FULL LITE	PANIC HARDWARE	THREE PAIRS OF DOORS
G	36"x96"	STEEL	H.M. JAMB	KEYED PASSAGE	
H	36"x96"	WOOD	DBL HUNG		
J	36"x96"	WOOD	SYMBOL	INTERIOR DOOR	LAUNDRY RM. DOOR
K	30"x96"	WOOD	H.C. LEVER PASSAGE		BEDRM'S BATHROOM DOORS
H	24"x96"	WOOD/BUILD		FACTORY	

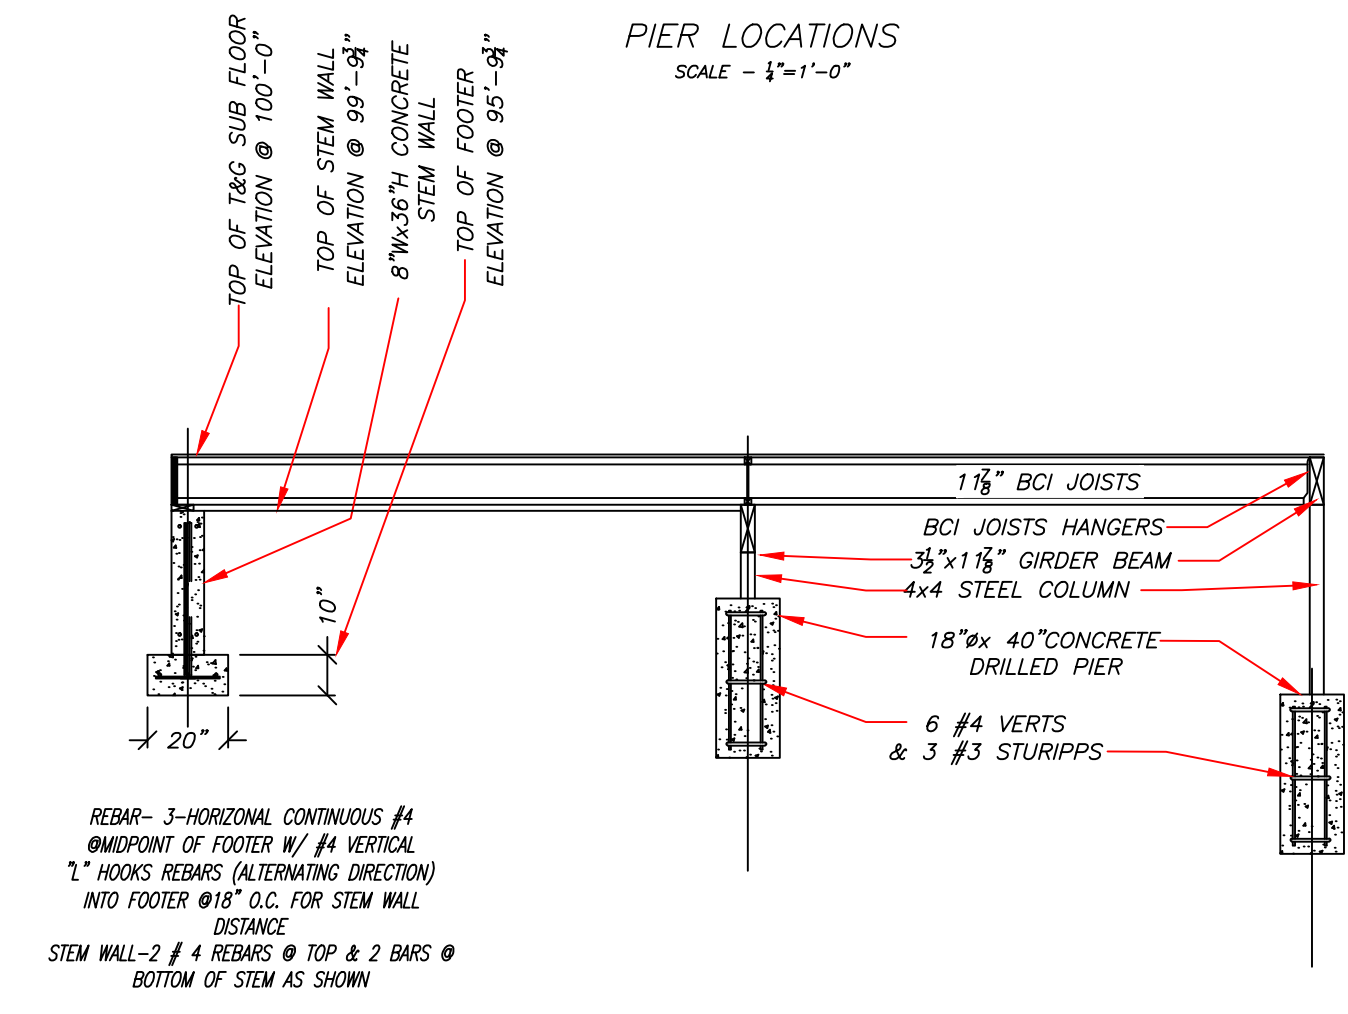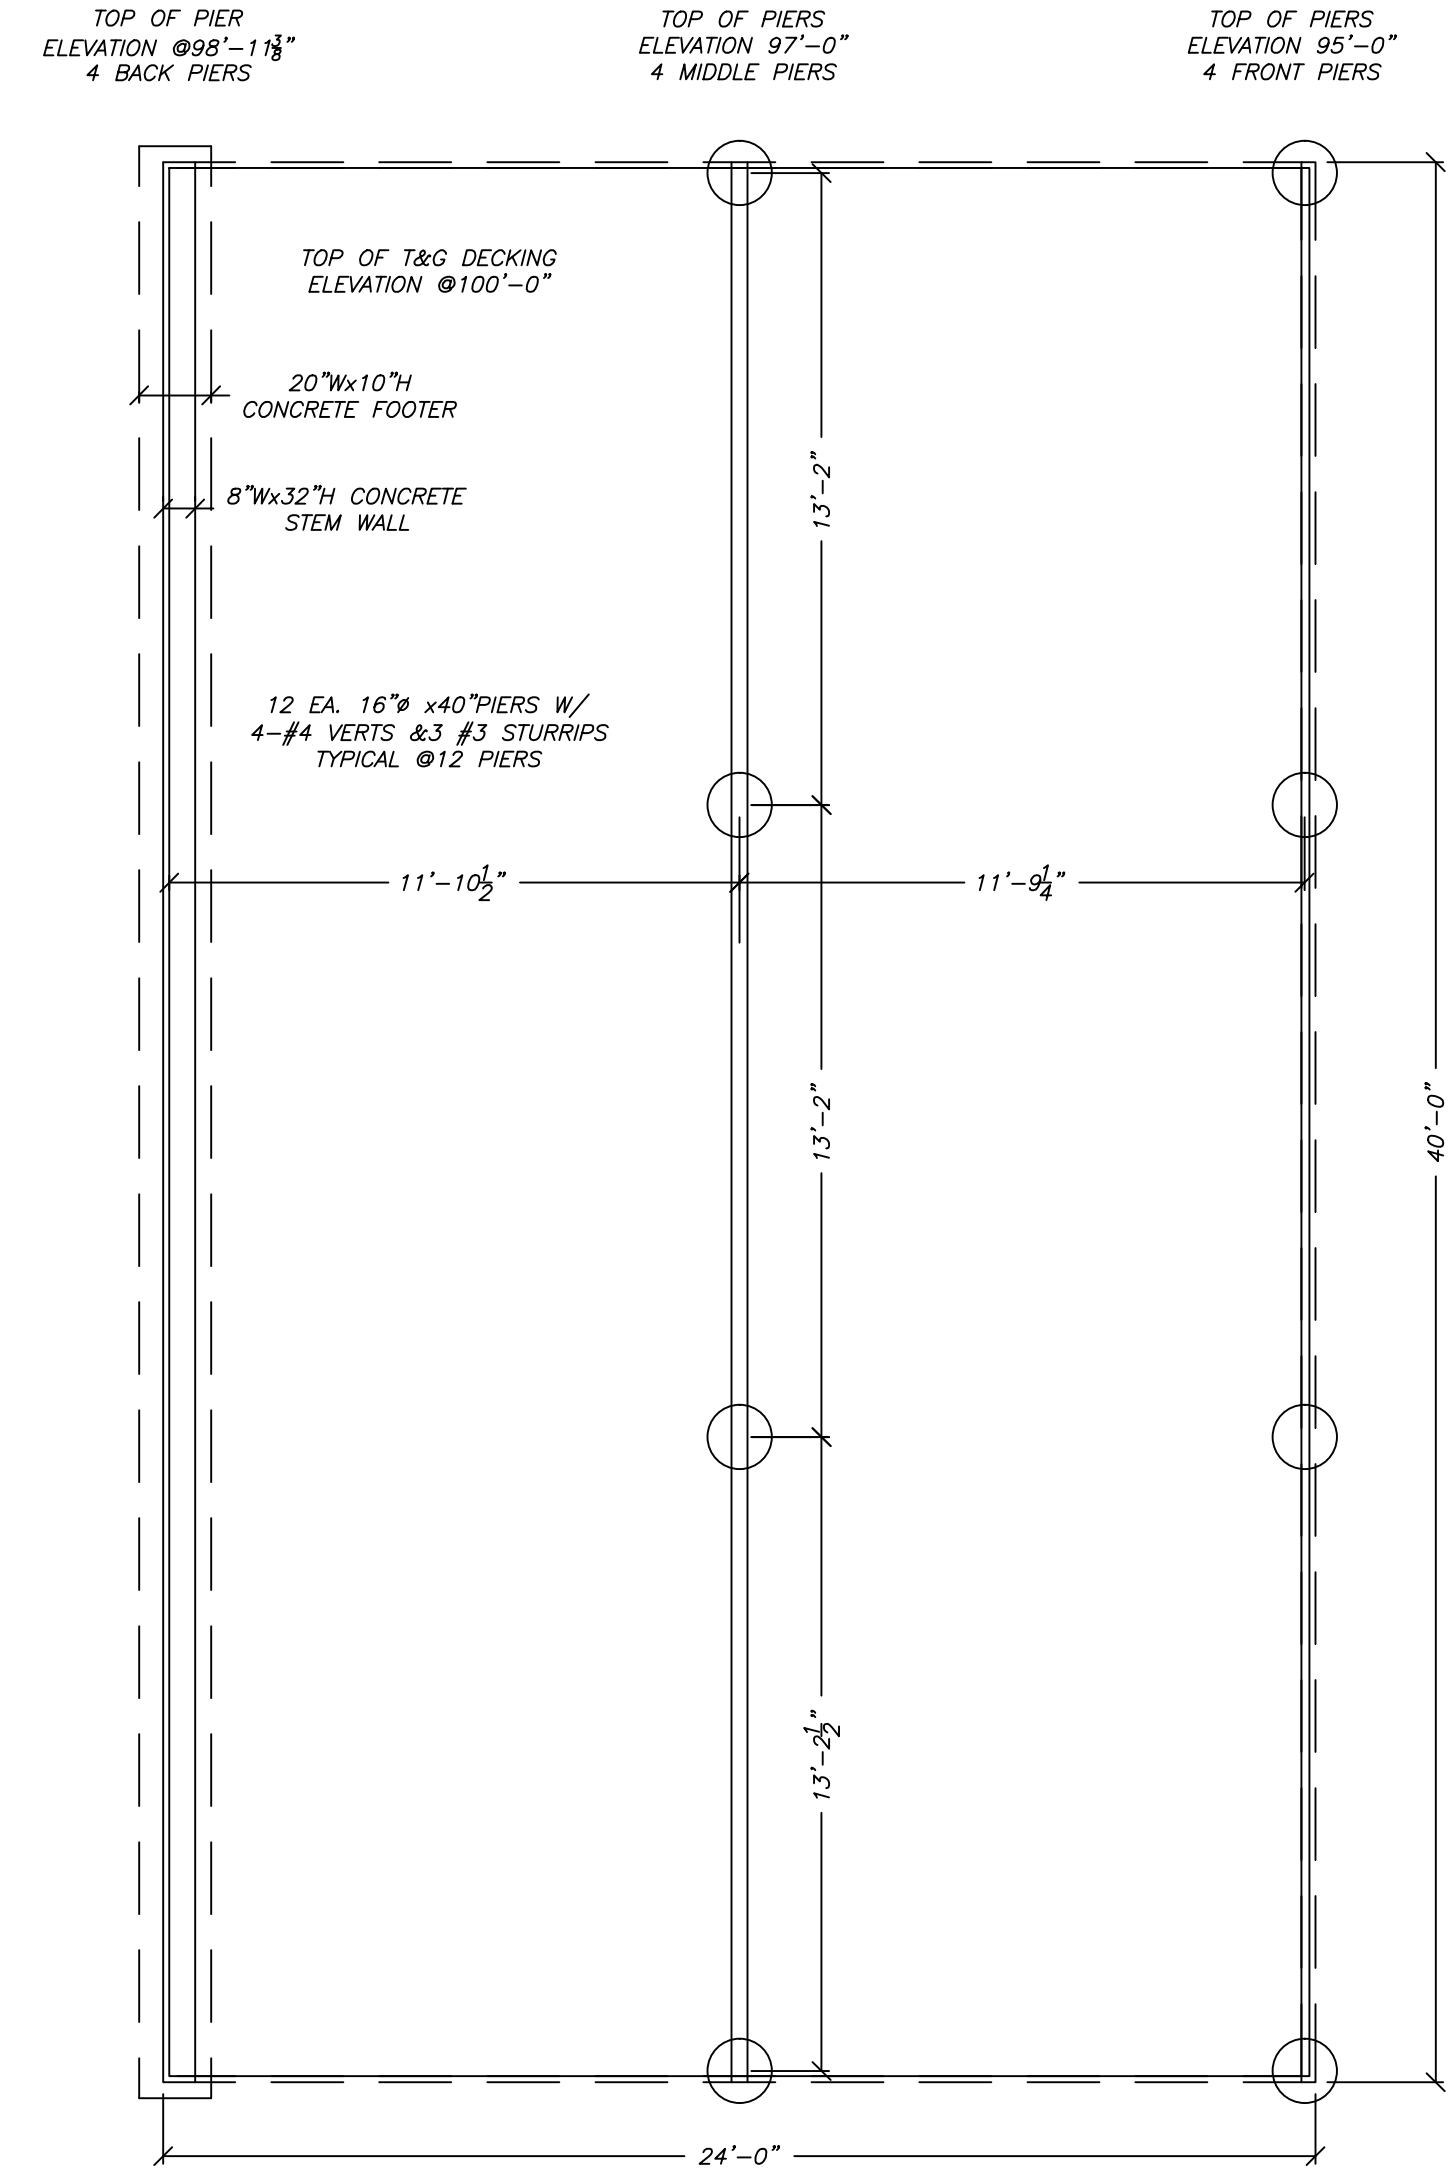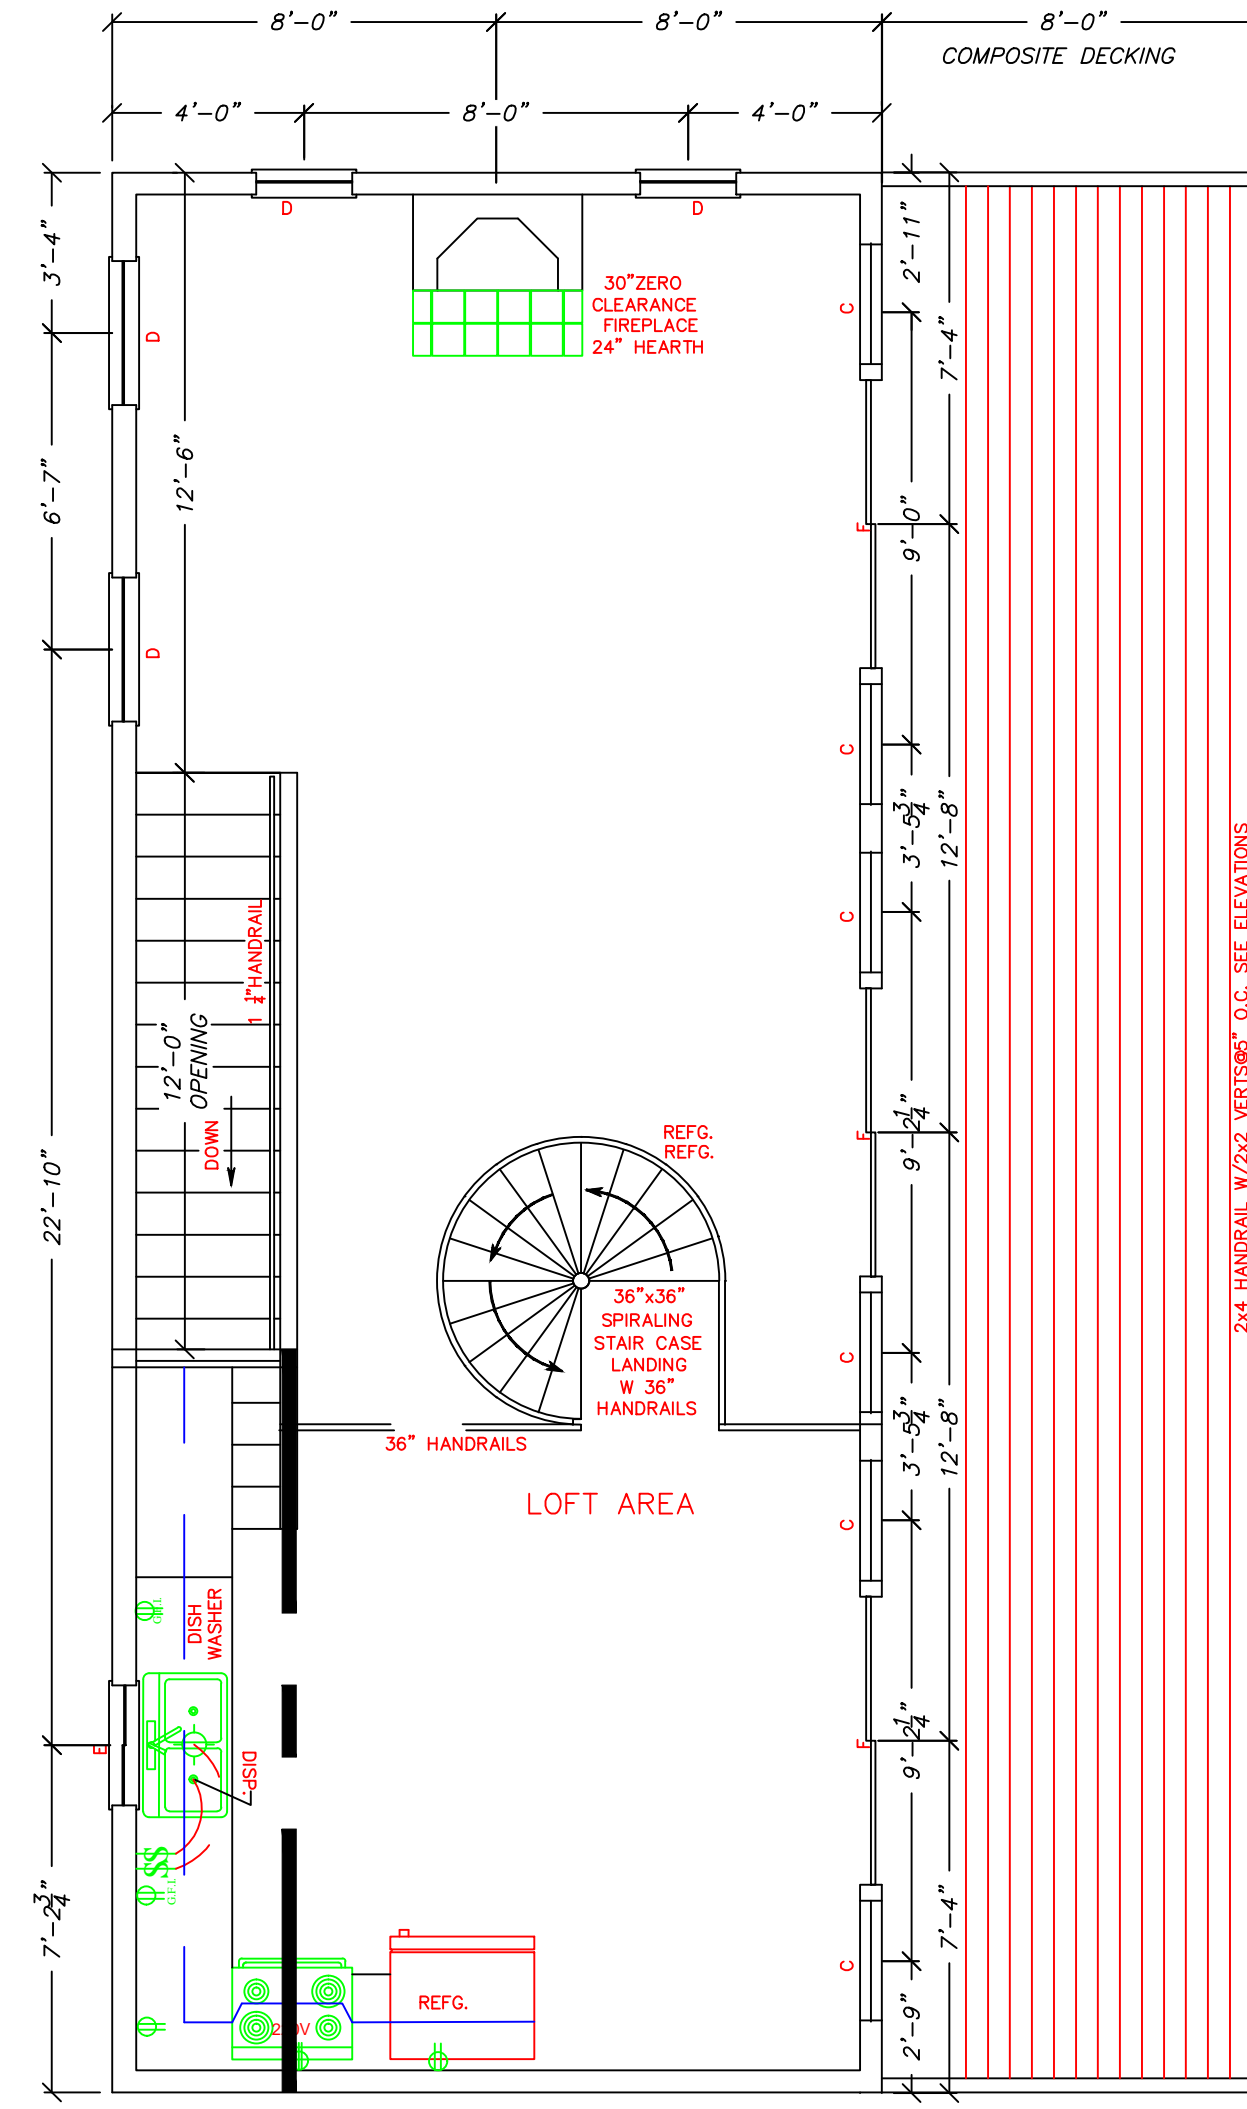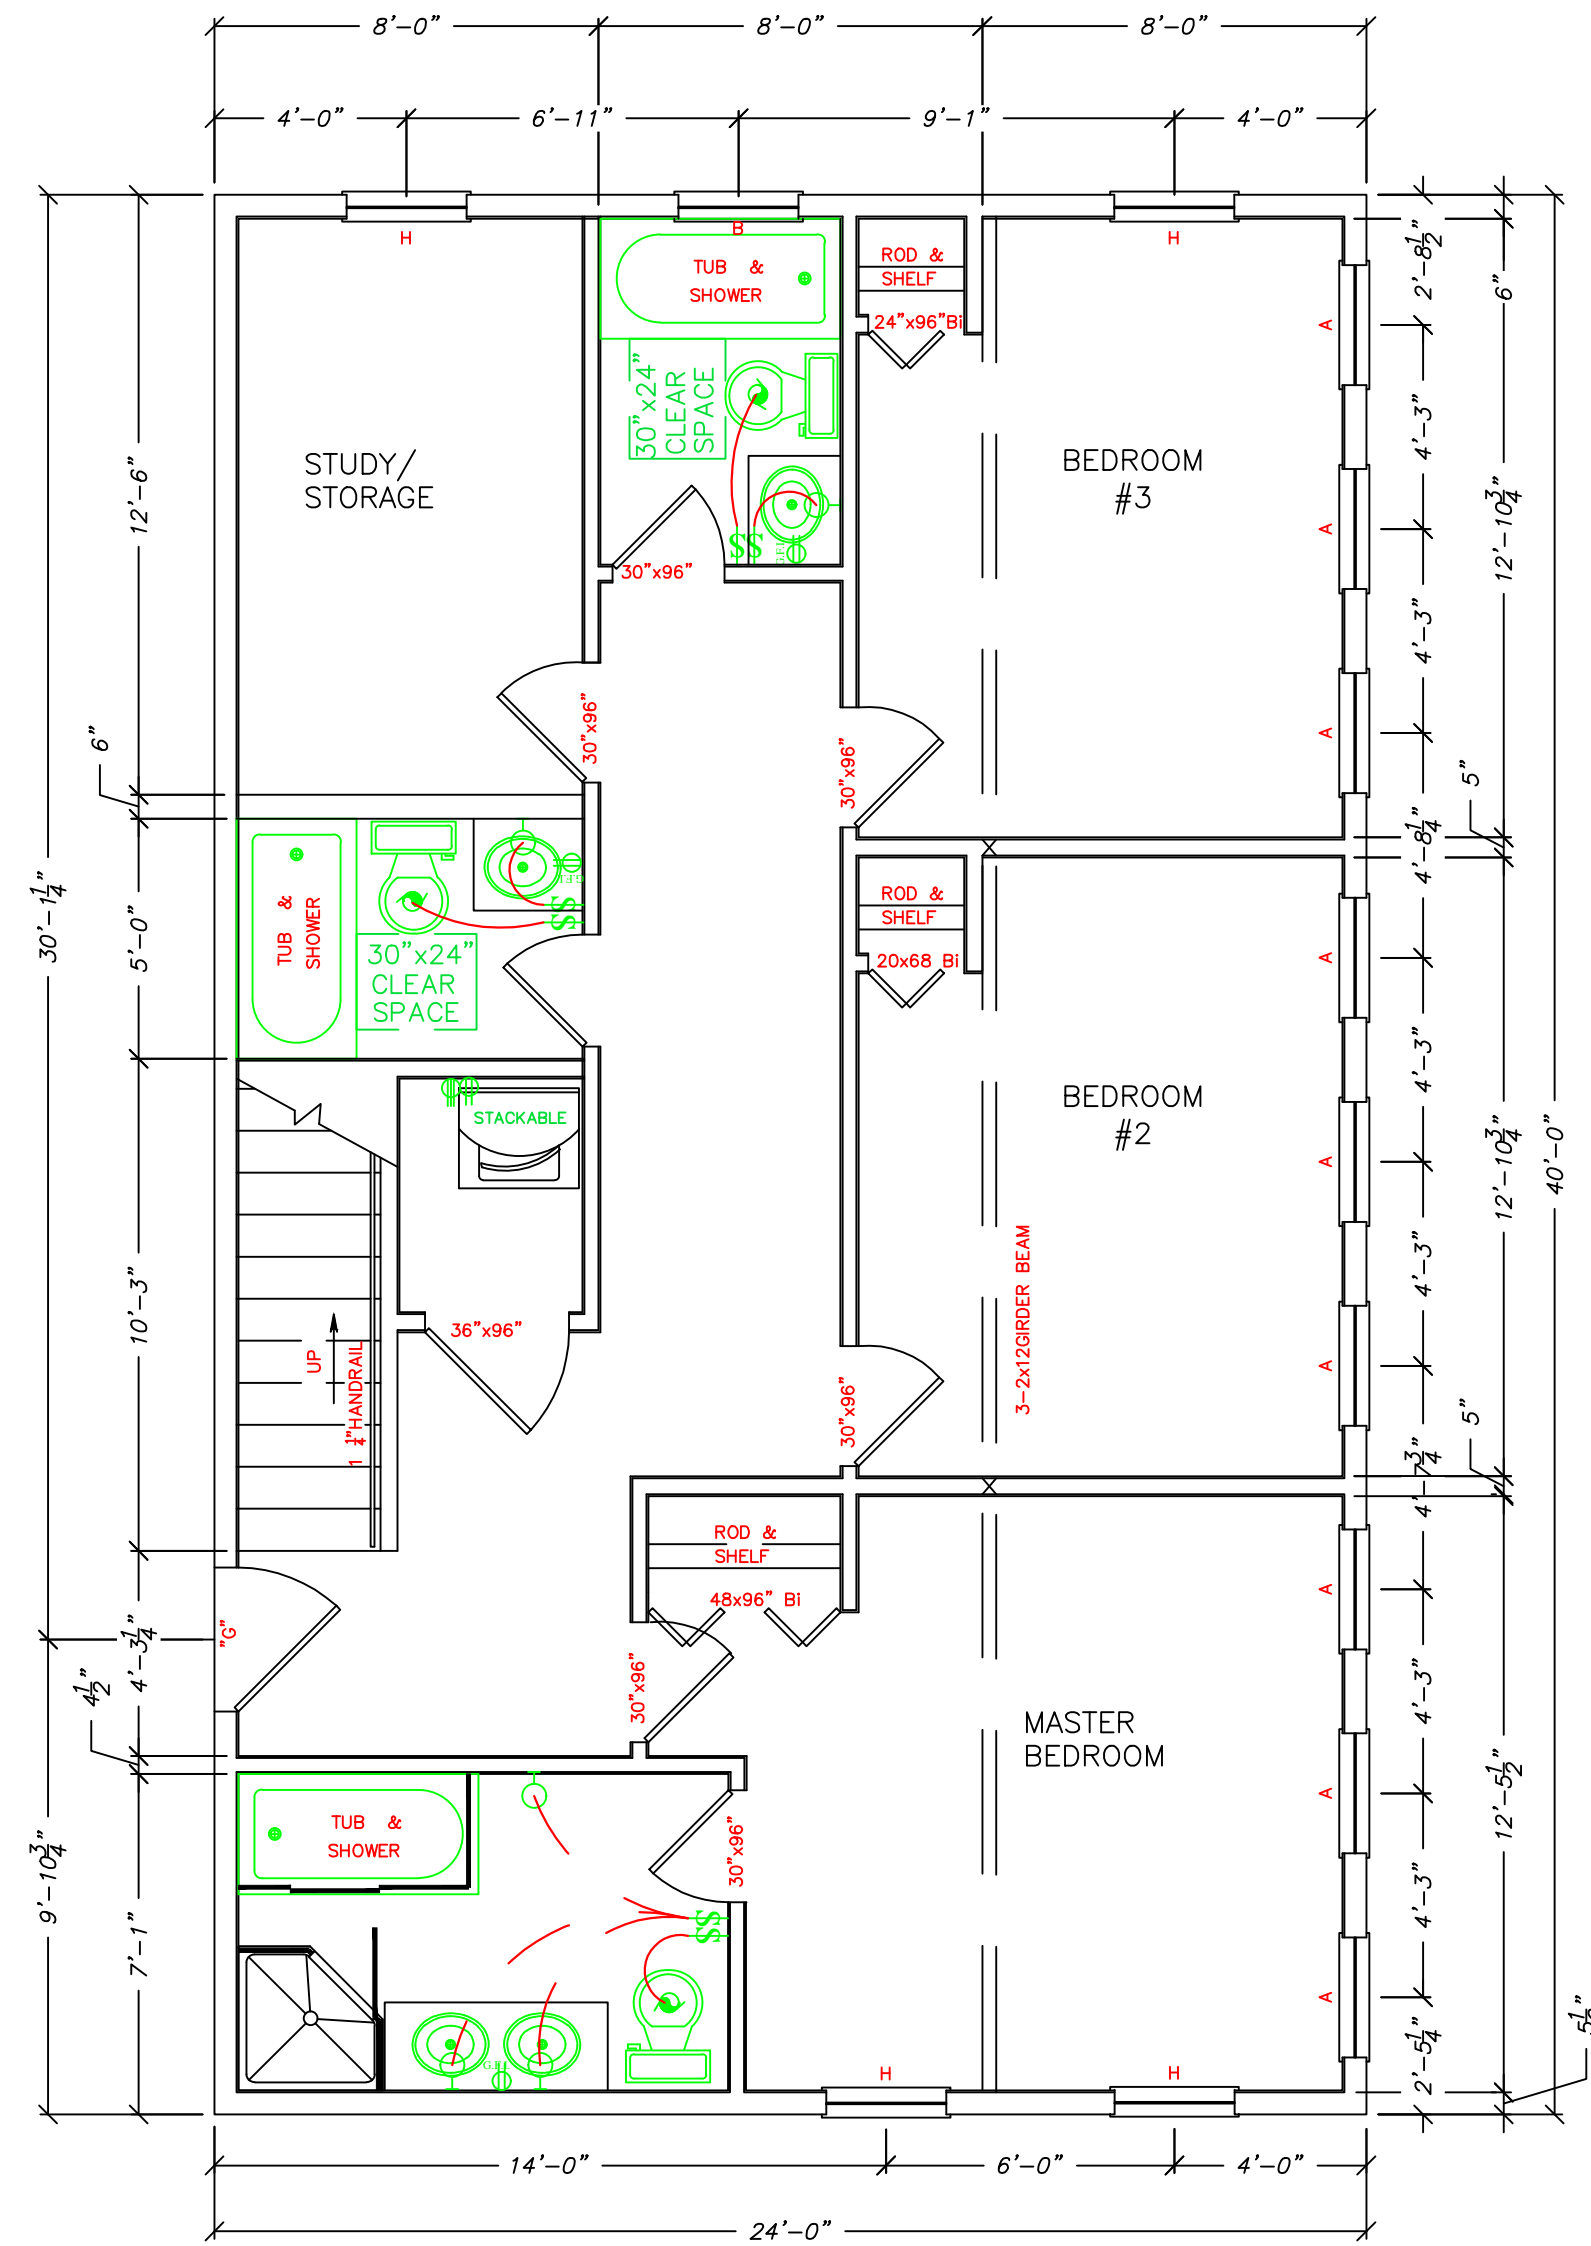

GENE'S DRAFTING & DESIGN
4 DOVER LANE
PUEBLO, COLORADO 81001 (719)225-0794
genemars64@gmail.com

RESIDENCE FOR
TOM Des Ormeaux
6419 COLORADO HIGHWAY #9
BLUE RIVER, COLORADO

SEAL

REVISIONS

Date: JANUARY 17, 2023
Drawn: EM.

FLOOR PLAN, FOUNDATION PIERS

SHEET A-2 OF 8