


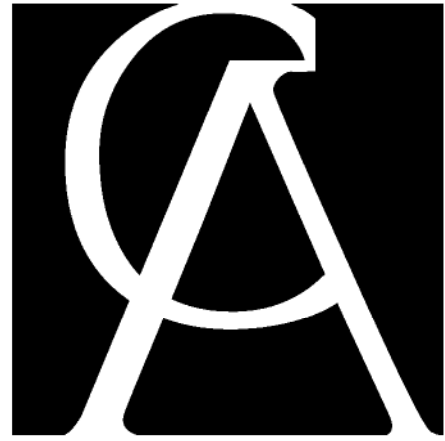

COURT
ATKINS
GROUP

POST OFFICE BOX 3978
BLUFFTON, SC 29910
PH: 843.815.2557
FX: 843.815.2547

WWW.COURTATKINS.COM

NEW RIVERSIDE BARN PARK
RESTROOMS
44 RED BARN DRIVE, BLUFFTON, SOUTH
CAROLINA 29910

NOT FOR CONSTRUCTION

NOT FOR CONSTRUCTION

© COPYRIGHT 2022 COURT ATKINS GROUP -
THIS DRAWING IS THE PROPERTY OF THE
ARCHITECT AND IS NOT TO BE REPRODUCED IN
WHOLE OR IN PART BY ANY MEANS OR METHOD
WITHOUT THE EXPRESS WRITTEN CONSENT OF THE
ARCHITECT. ANY UNAUTHORIZED
REPRODUCTION OR REUSE OF THESE
DOCUMENTS WILL RESULT IN LEGAL ACTION.

PROJECT INFO

Date

2023.02.28

Project No.

21-073


ISSUE

NO. REV. DATE DESCRIPTION


SHEET TITLE

EXTERIOR
ELEVATIONS &
FINISHES LEGEND


A3.0

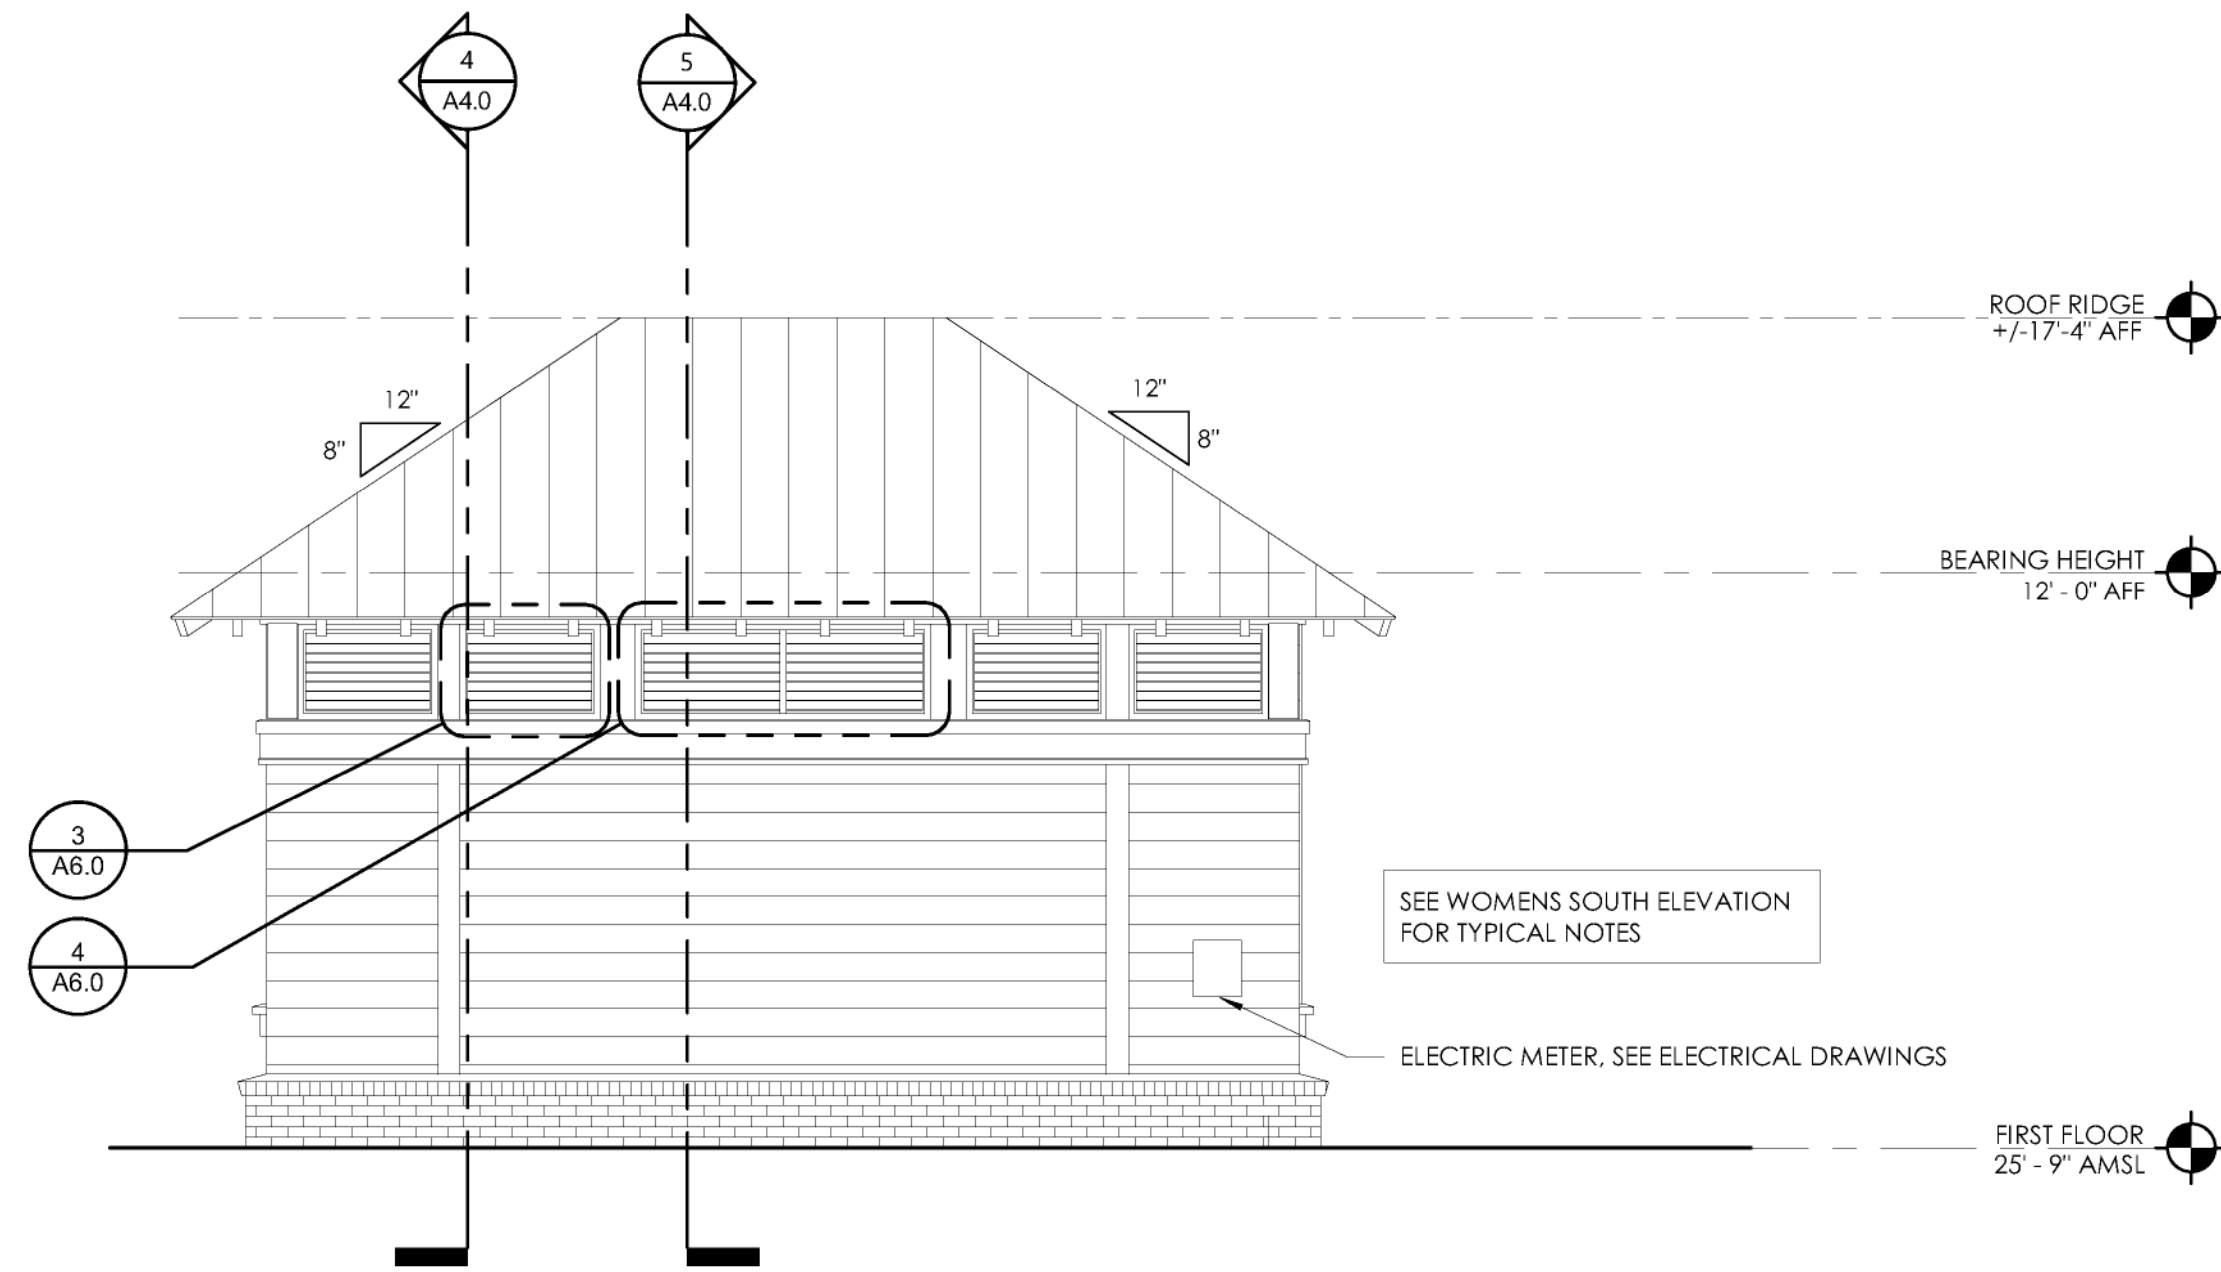

3 NORTH ELEVATION - MENS
A3.0 1/4" = 1'-0"

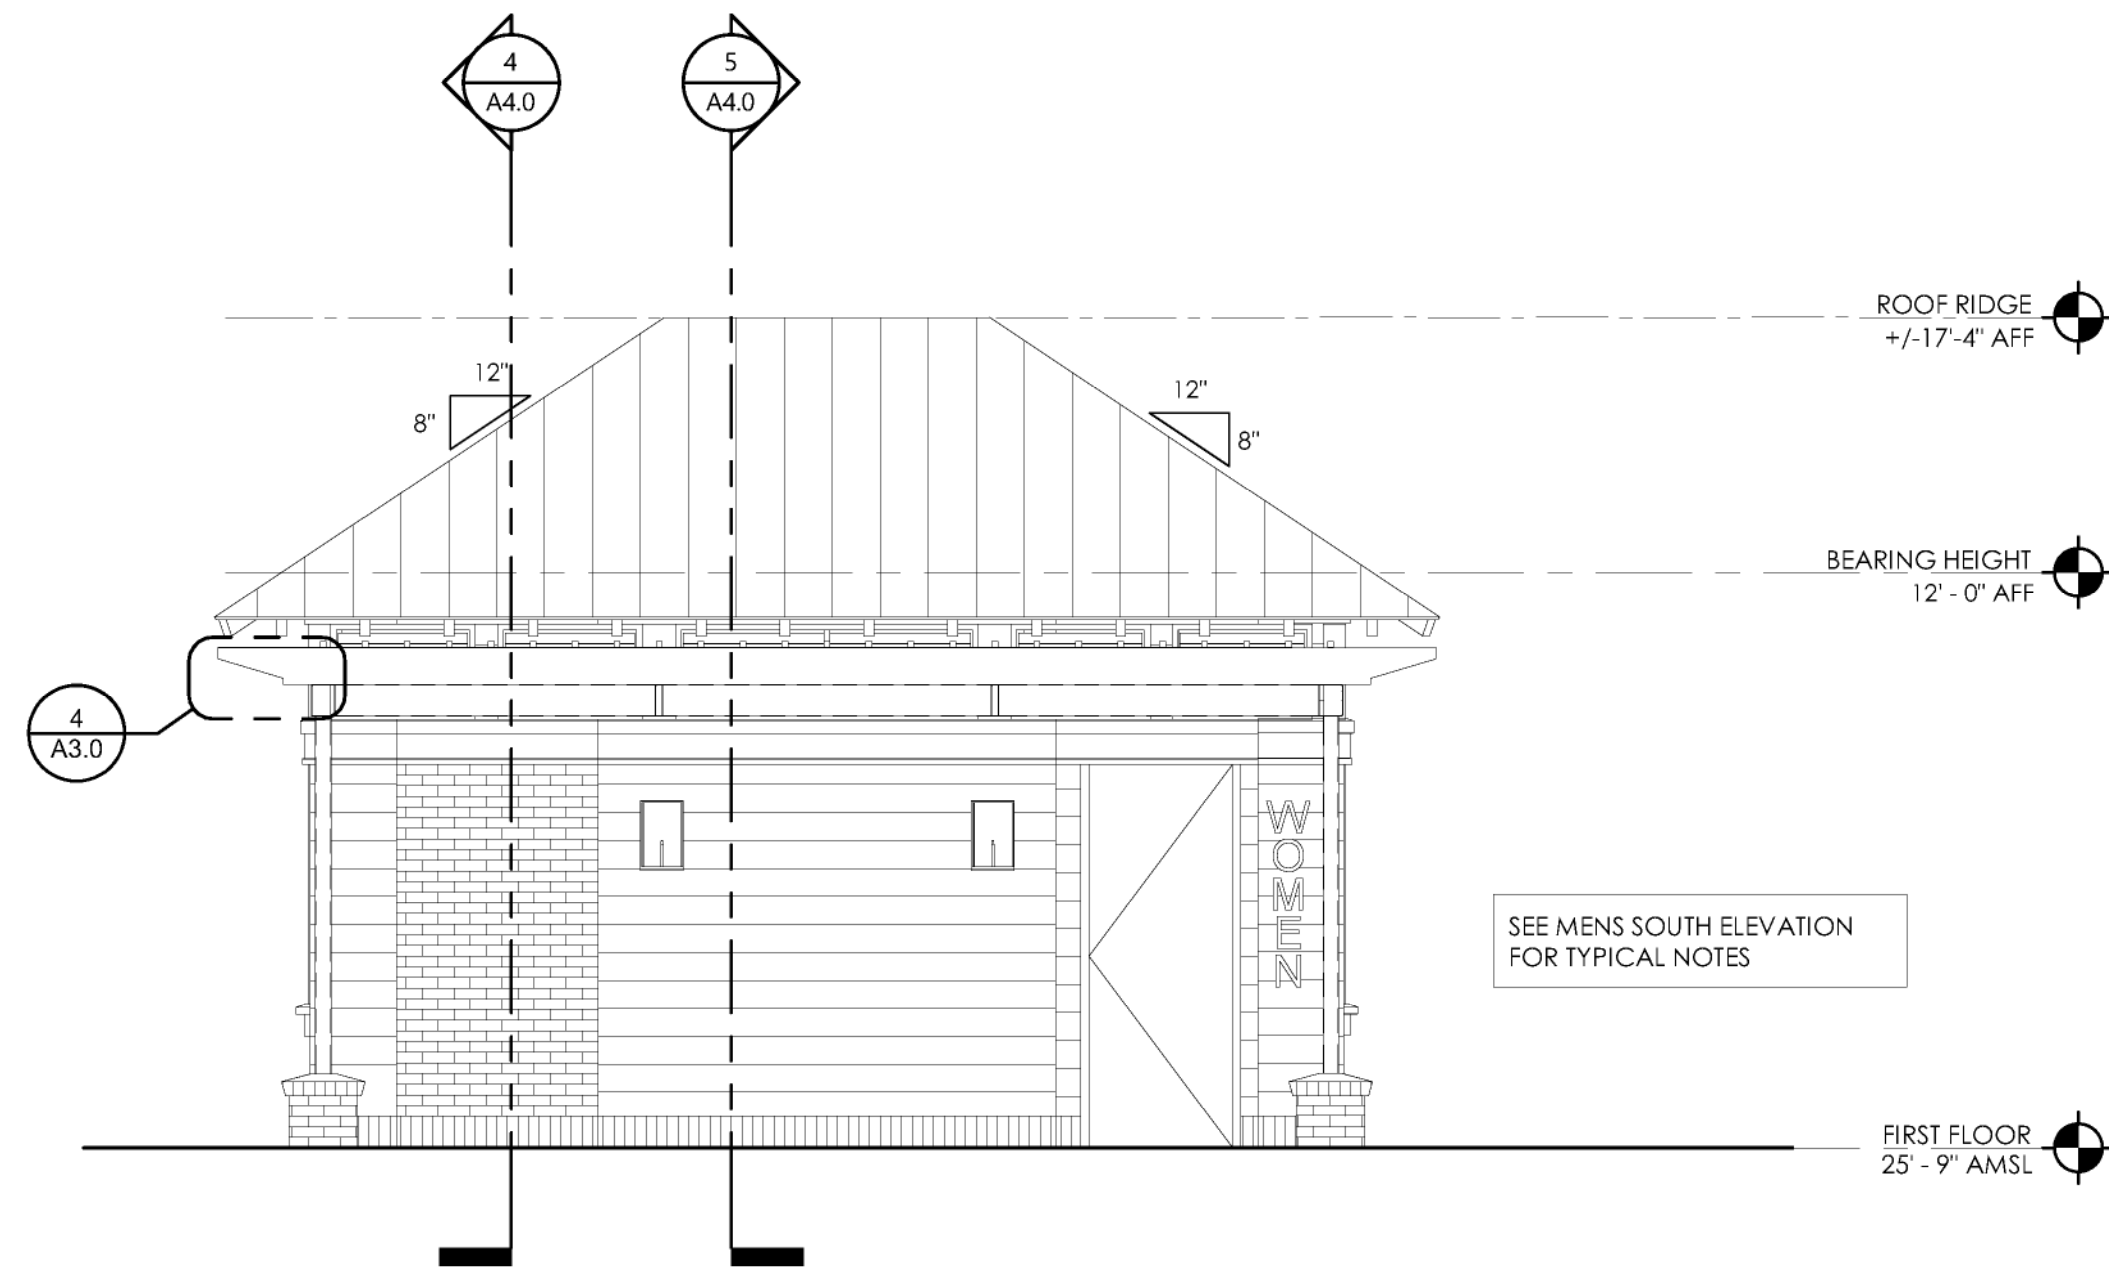


2 NORTH ELEVATION - WOMENS
A3.0 1/4" = 1'-0"

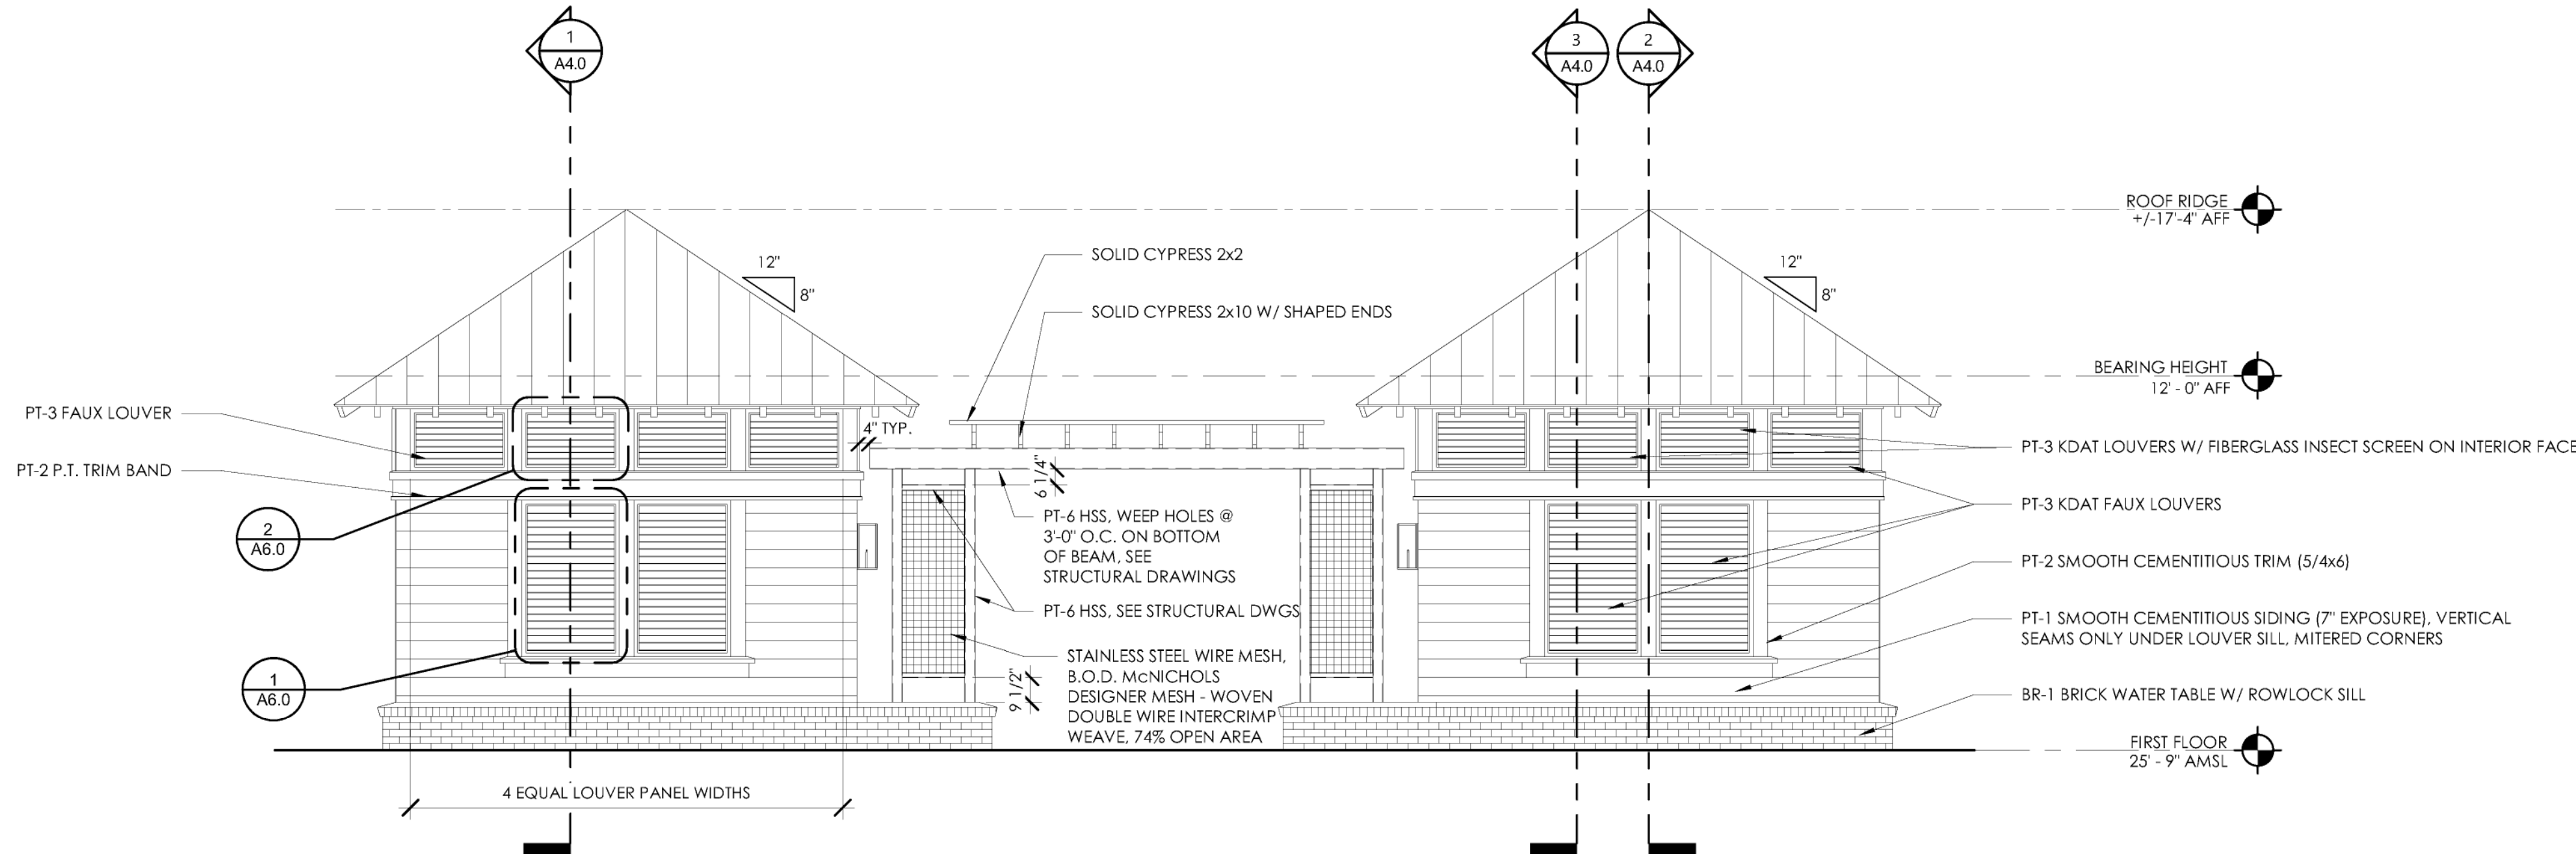

1 EAST ELEVATION
A3.0 1/4" = 1'-0"

GENERAL EXTERIOR ELEVATION NOTES:

- G.C. / SUB-CONTRACTORS SHALL BE RESPONSIBLE FOR ALL MEANS AND METHODS FOR COMPLETING THE SCOPE OF WORK.
- CEMENTITIOUS SIDING TO BE SMOOTH.
- CEMENTITIOUS TRIM TO BE SMOOTH.

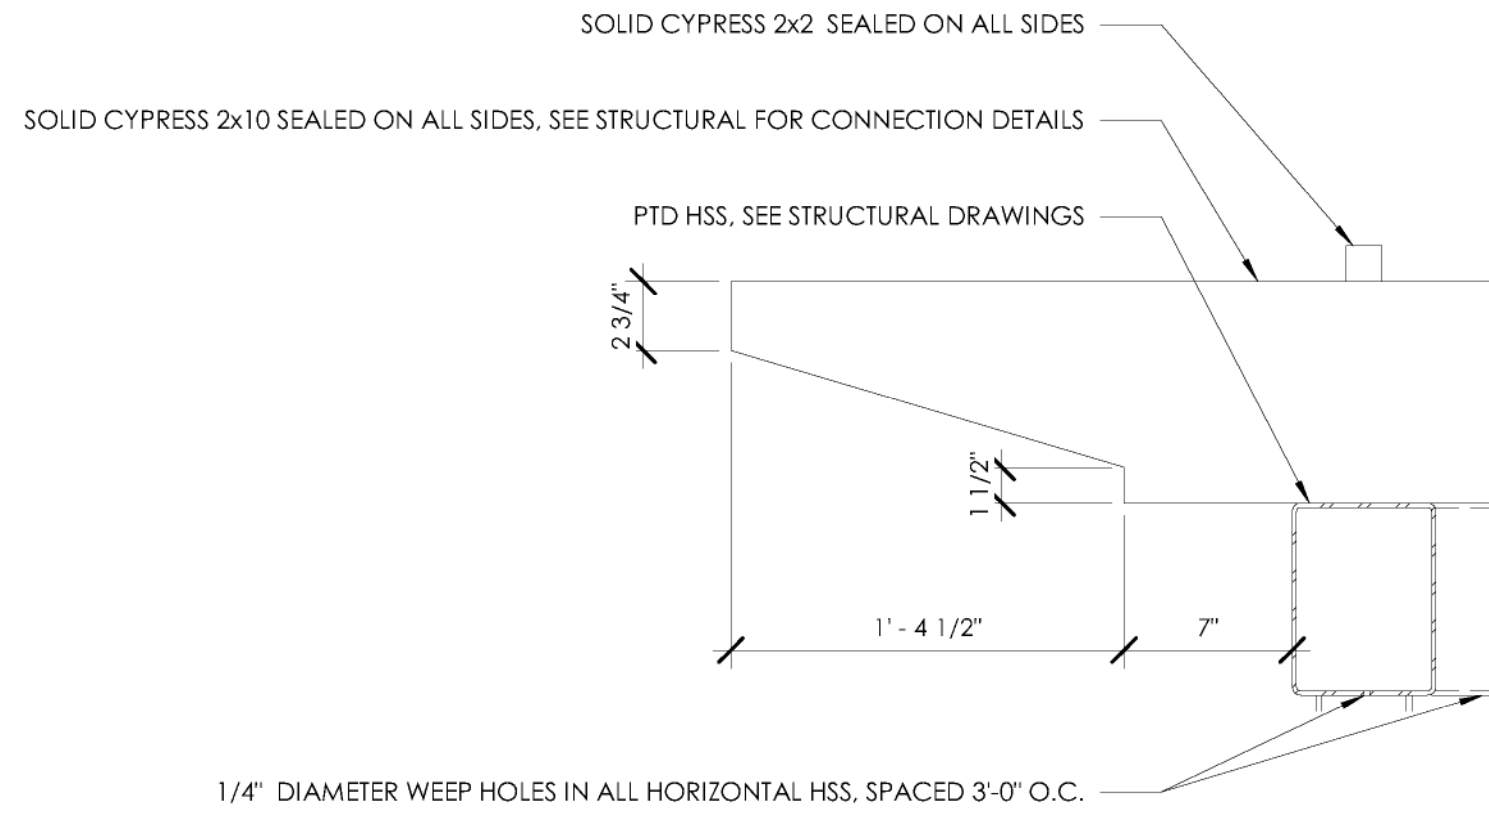

4 TRELLIS DETAIL
A3.0 1 1/2" = 1'-0"

FINISHES LEGEND (EXTERIOR & INTERIOR)

LABEL	MATERIAL	MANUFACTURER	STYLE	COLOR	PRODUCT REP	REMARKS
BR-1	BRICK	CHEROKEE	MOSSTOWN (QUEEN)		STEVE JACOCKS (252) 331-5549	W/ M-1 MORTAR
BR-2	BRICK (THIN)	CHEROKEE	MOSSTOWN (QUEEN)		STEVE JACOCKS (252) 331-5549	FIELD CUT TO THIN BRICK W/ M-1 MORTAR
BR-2	BRICK (PAVER)	OLD CAROLINA	SAVANNAH GREYS (MODULAR)			
EPX-1	EPOXY FLOORING	DUR-A-FLEX	DUR-A-QUARTZ INCL. ARMOR TOP SATIN W/ GRIT & DUR-A-GRIP	Q28-13	STEVE MASON (678) 215-2786	DCOF GREATER THAN OR EQUAL TO 0.42 (IN WOMENS 100, JANITOR 101, MENS 200 & ELECTRICAL 201)
G-1	EPOXY GROUT	LATICRETE		90 LIGHT PEWTER		
M-1	MORTAR					
PT-1	PAINT	SHERWIN WILLIAMS	EGGSHELL	SW 7641 COLONNADE GRAY (283-C2)		SIDING, CEMENTITIOUS SOFFIT / CEILING PANELS & INTERIOR TRIM @ LOUVERS
PT-2	PAINT	SHERWIN WILLIAMS	EGGSHELL	SW7570 EGRET WHITE (255-C4)		TRIM, M.R. GWB WALLS & T&G CEILINGS
PT-3	PAINT	SHERWIN WILLIAMS	EGGSHELL	SW7642 PAVESTONE (283-C5)		LOUVERS (LOUVER BLADES & EXTERIOR FRAME)
PT-4	PAINT	SHERWIN WILLIAMS	FLAT	SW7570 EGRET WHITE (255-C4)		M.R. GWB CEILINGS
PT-5	PAINT	SHERWIN WILLIAMS	SEMI-GLOSS	SW 7641 COLONNADE GRAY (283-C2)		HOLLOW METAL DOORS & FRAMES
PT-6	PAINT	SHERWIN WILLIAMS	SEMI-GLOSS	SW7642 PAVESTONE (283-C5)		LOUVERED STALL DOORS
SS-1	SOLID SURFACE	CORIAN		SMOKE DRIFT PRIMA		
SSMR-1	STANDING SEAM METAL ROOF	McELROY	26 GA. 12" RIBS	MEDIUM BRONZE		
T-1	TILE (GLAZED PORCELAIN)	DALTILE	MYTHOLOGY (WAVE) 4X12	AURA MY95	CHAE RICHARDSON (404) 405-4913	