


RIGHT SIDE ELEVATION

SCALE: 1/8"=1'-0"

2
A.1

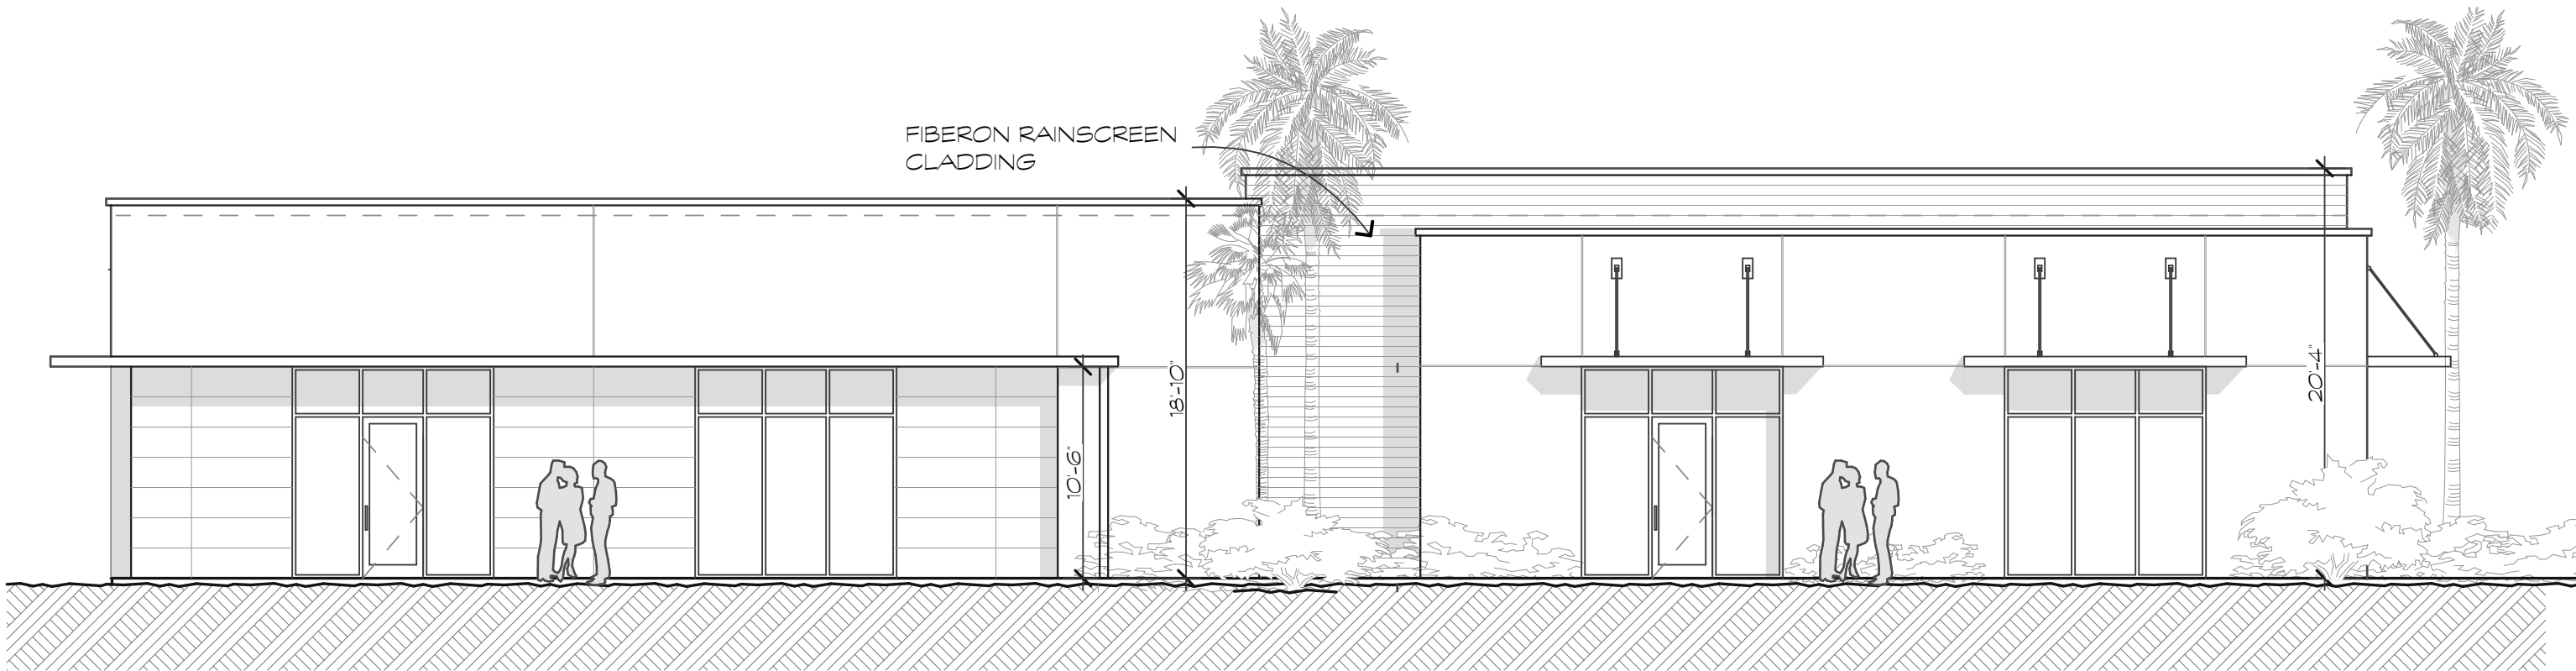

ENTRY ELEVATION

SCALE: 1/8"=1'-0"


3
A.1



LEFT SIDE ELEVATION

SCALE: 1/8"=1'-0"


4
A.1

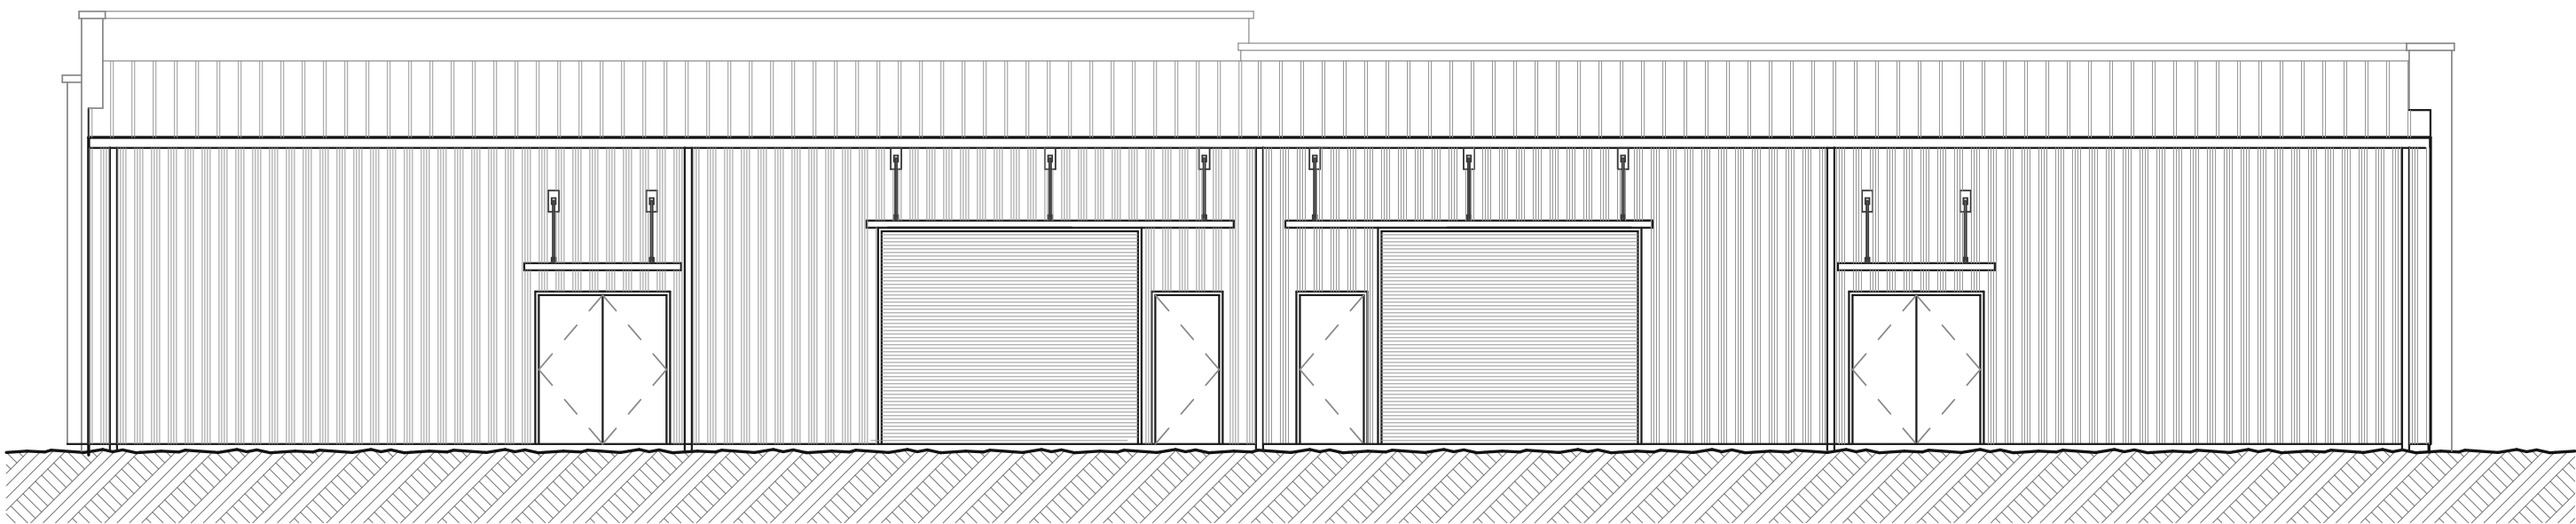

REAR ELEVATION

SCALE: 1/8"=1'-0"

5
A.1

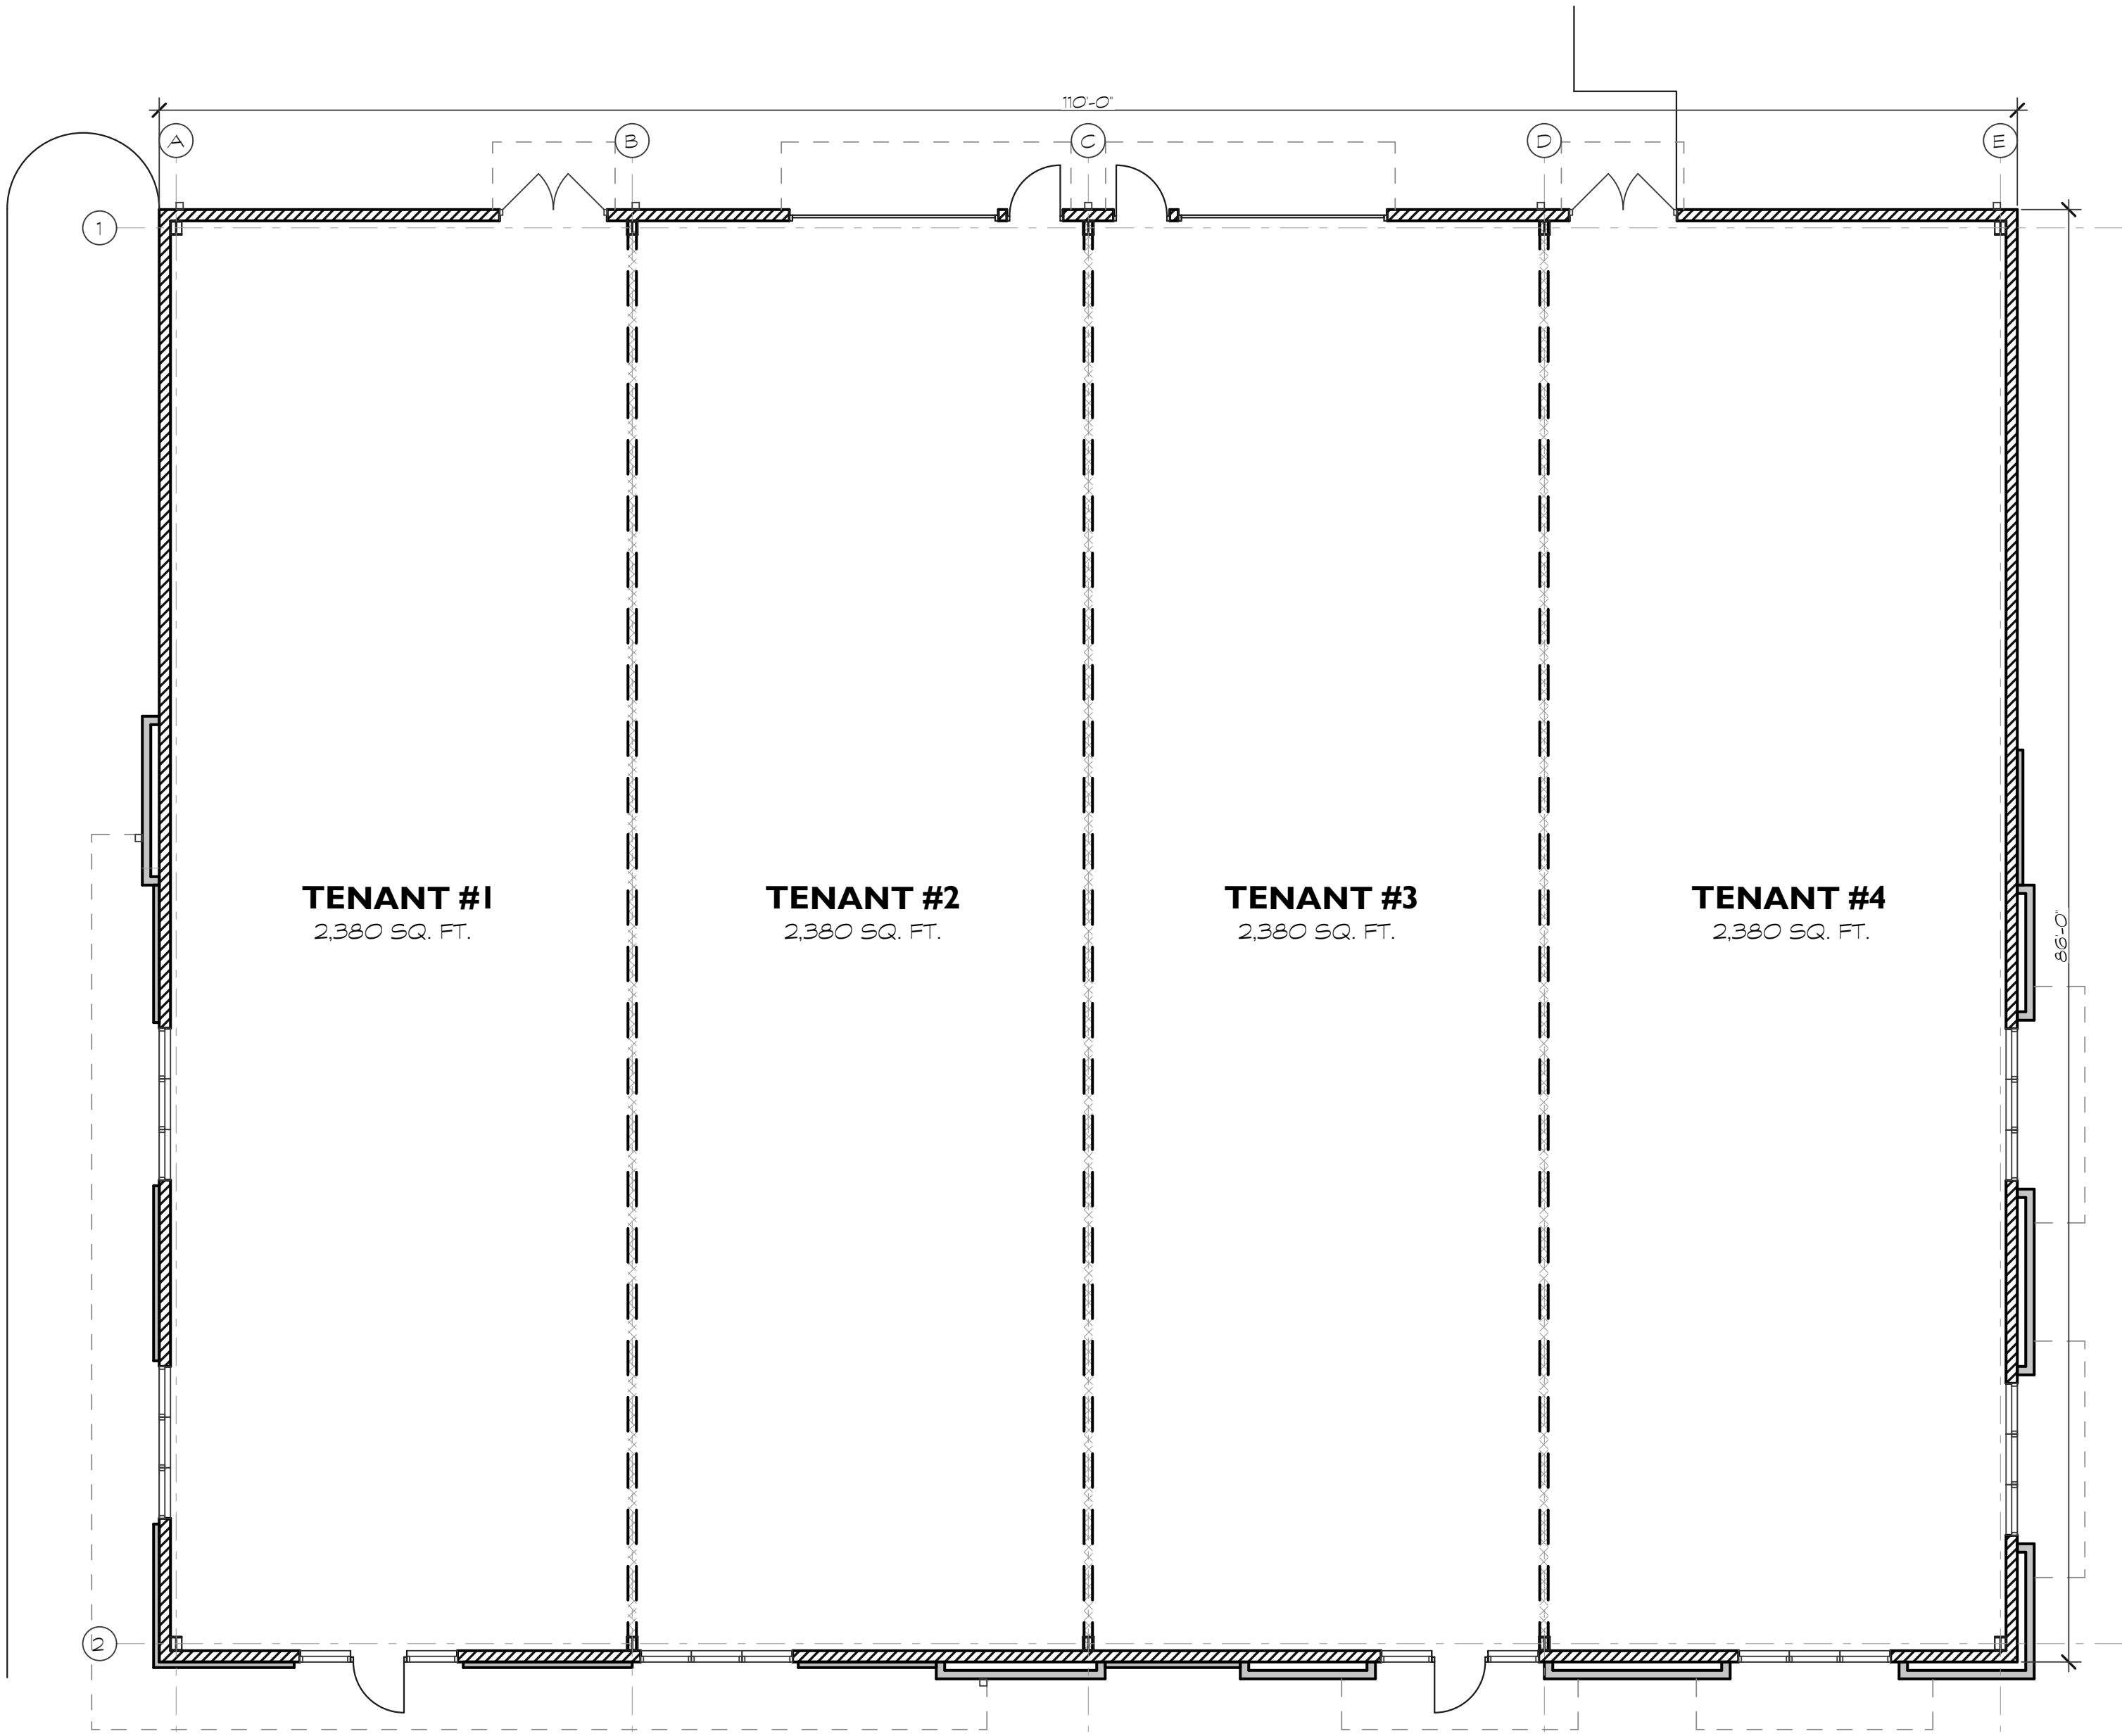

FLOOR PLAN

SCALE: 1/8"=1'-0"

1
A.1

| REVISIONS | DATE |
|-----------|------|
| | |
| | |
| | |
| | |
| | |
| | |
| | |

| |
|--------------------------|
| DRAWN BY TCP |
| CHECKED BY |
| DATE OF ISSUE: 5/9/22 |
| SCALE |
| JOB NO. |
| SHEET |