



Rear Elevation North
scale of $\frac{1}{8}" = 1'-0"$



Left Elevation West
scale of $\frac{1}{8}" = 1'-0"$



(Carriage House over 80'
beyond Main House Porch)

Front Elevation Bridge Street / South
scale of $\frac{1}{8}" = 1'-0"$



Right Elevation Guerrard Street / East
scale of $\frac{1}{8}" = 1'-0"$

14 July 2009

MANUEL STUDIO, LLC
Apsley Hester Manuel, Architect
104 Pittard Street Bluffton, South Carolina 29910
843.338.8792 cell manuel.studio@aol.com

THE ZEHLE RESIDENCE
106 Bridge Street
Bluffton, South Carolina
Comparison Elevations of Both Mains Carriage



○ Front Elevation
scale of $\frac{1}{4}" = 1'-0"$




○ Right Elevation
scale of $\frac{1}{4}" = 1'-0"$

1 July 2012



MANUEL STUDIO, LLC
Ansley Hester Manuel, Architect
104 Pittard Street Bluffton, South Carolina 29910
843.338.8932 cell manuelstudio@aol.com

THE ZEHLE RESIDENCE
106 Bridge Street
Bluffton, South Carolina
Main House Elevations

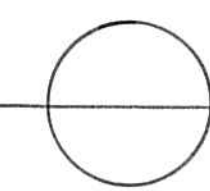

Rear Elevation

scale of $\frac{1}{4}" = 1'-0"$

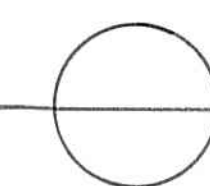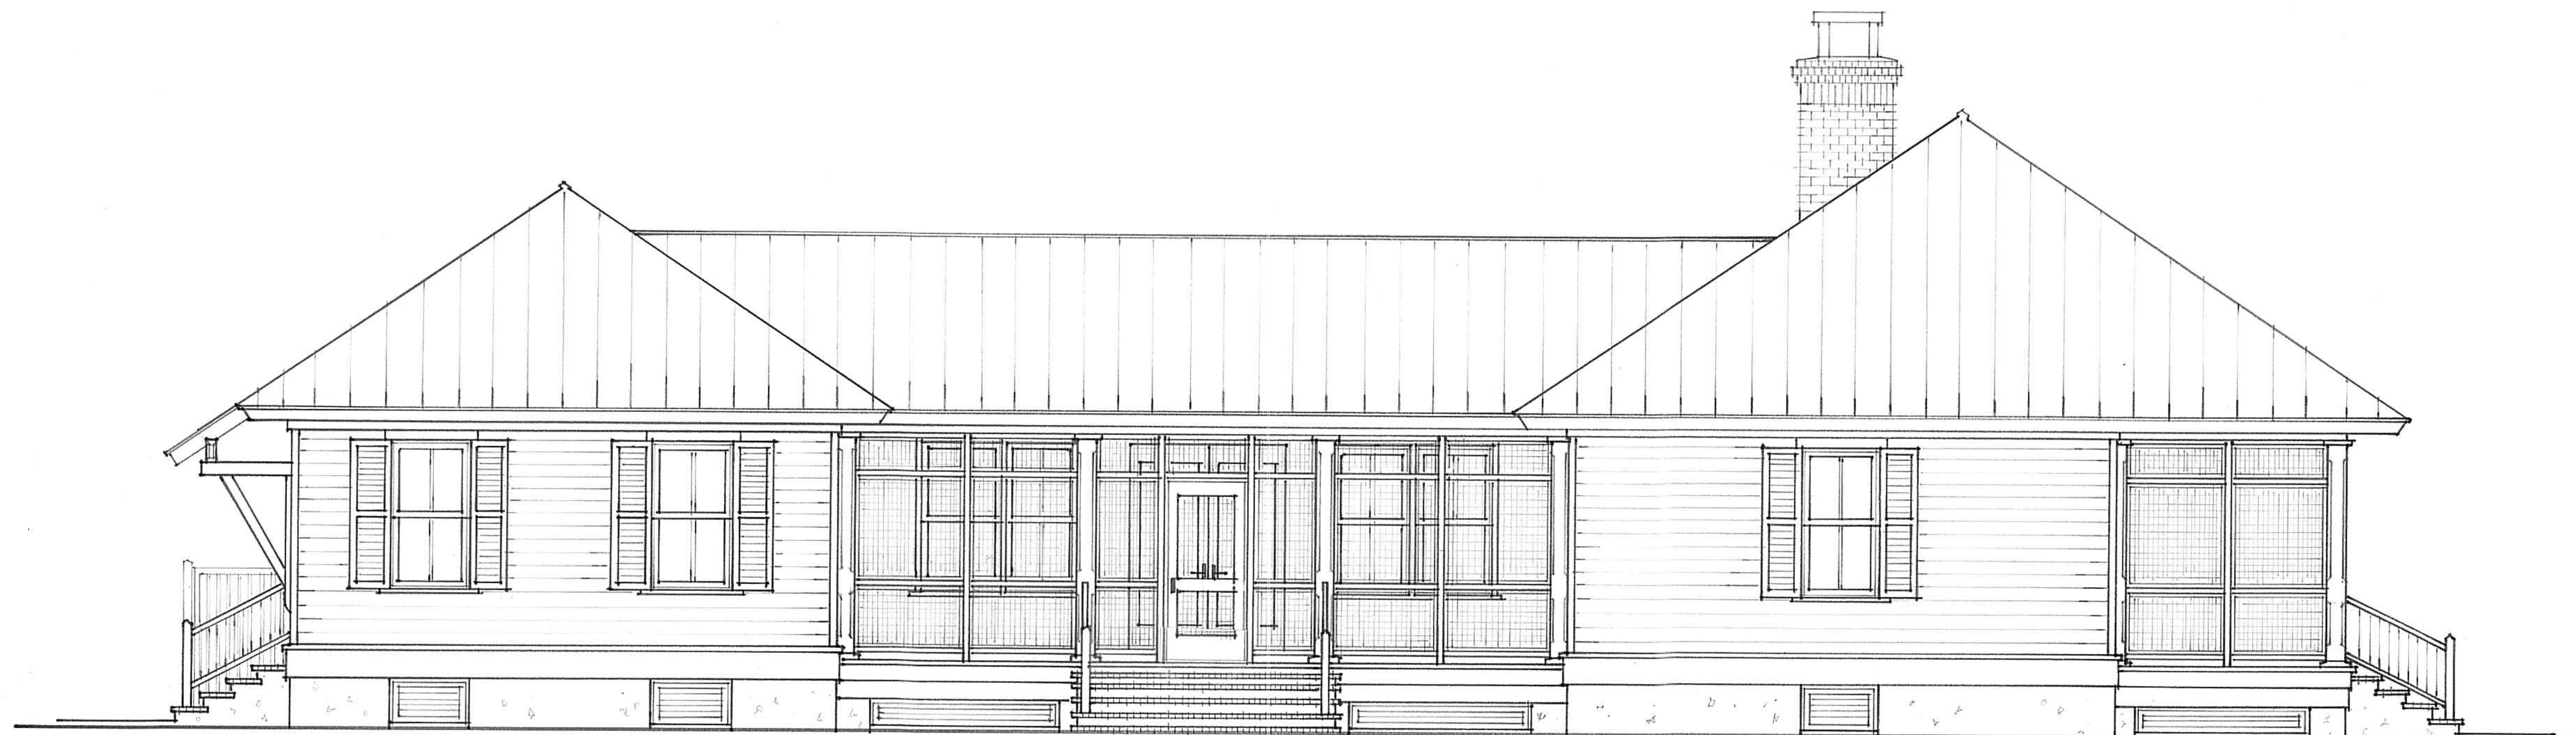

Left Elevation

scale of $\frac{1}{4}" = 1'-0"$

1 July 2015

MANUEL STUDIO, LLC
Ansley Hester Manuel, Architect
104 Pittwater Street Bluffton, South Carolina 29910
843.338.8912 cell manuelstudio@aol.com


THE ZEHLE RESIDENCE
100 Bridge Street
Bluffton, South Carolina
Main House Elevations



Left Elevation
scale of $\frac{1}{4}" = 1'-0"$



Front Elevation
scale of $\frac{1}{4}" = 1'-0"$

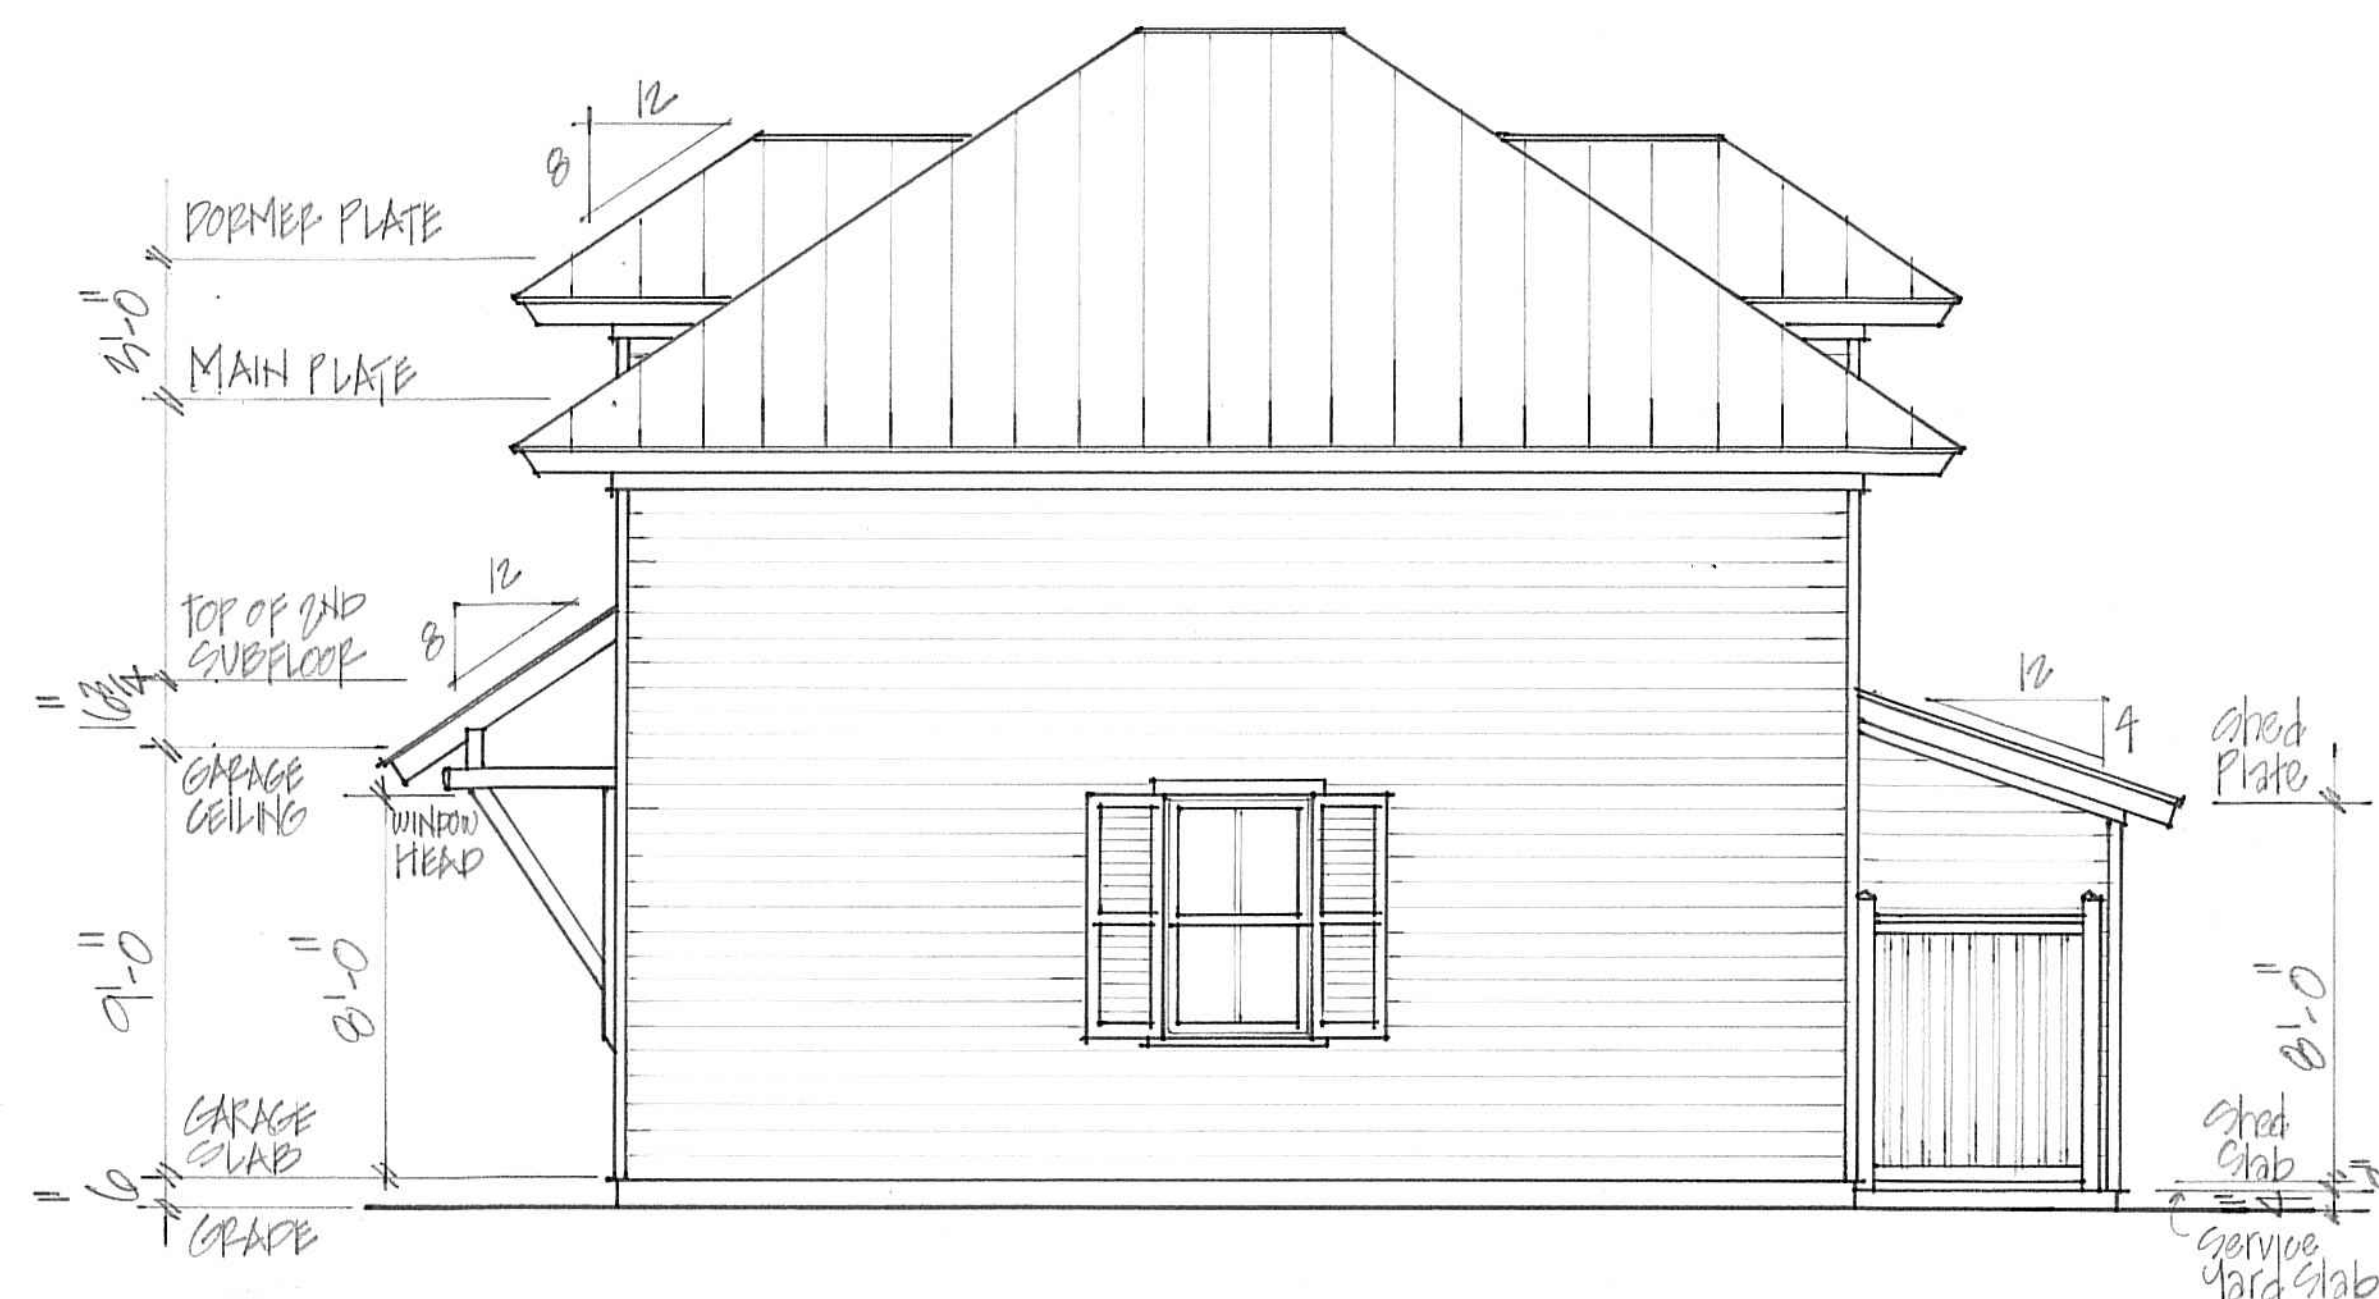

Rear Elevation
scale of $\frac{1}{4}" = 1'-0"$



Right Elevation
scale of $\frac{1}{4}" = 1'-0"$


5/8" RMP GALVALUME

HARDIE HORIZONTAL SIDING

7 July 2015


MANVEL STUDIO, LLC
Ansley Hester Manvel, Architect
104 Pritchard Street Bluffton, South Carolina 29910
843.338.8932 cell manvel.studio@aol.com

THE ZEHLE RESIDENCE
106 Bridge Street
Bluffton, South Carolina
Carriage House Elevations

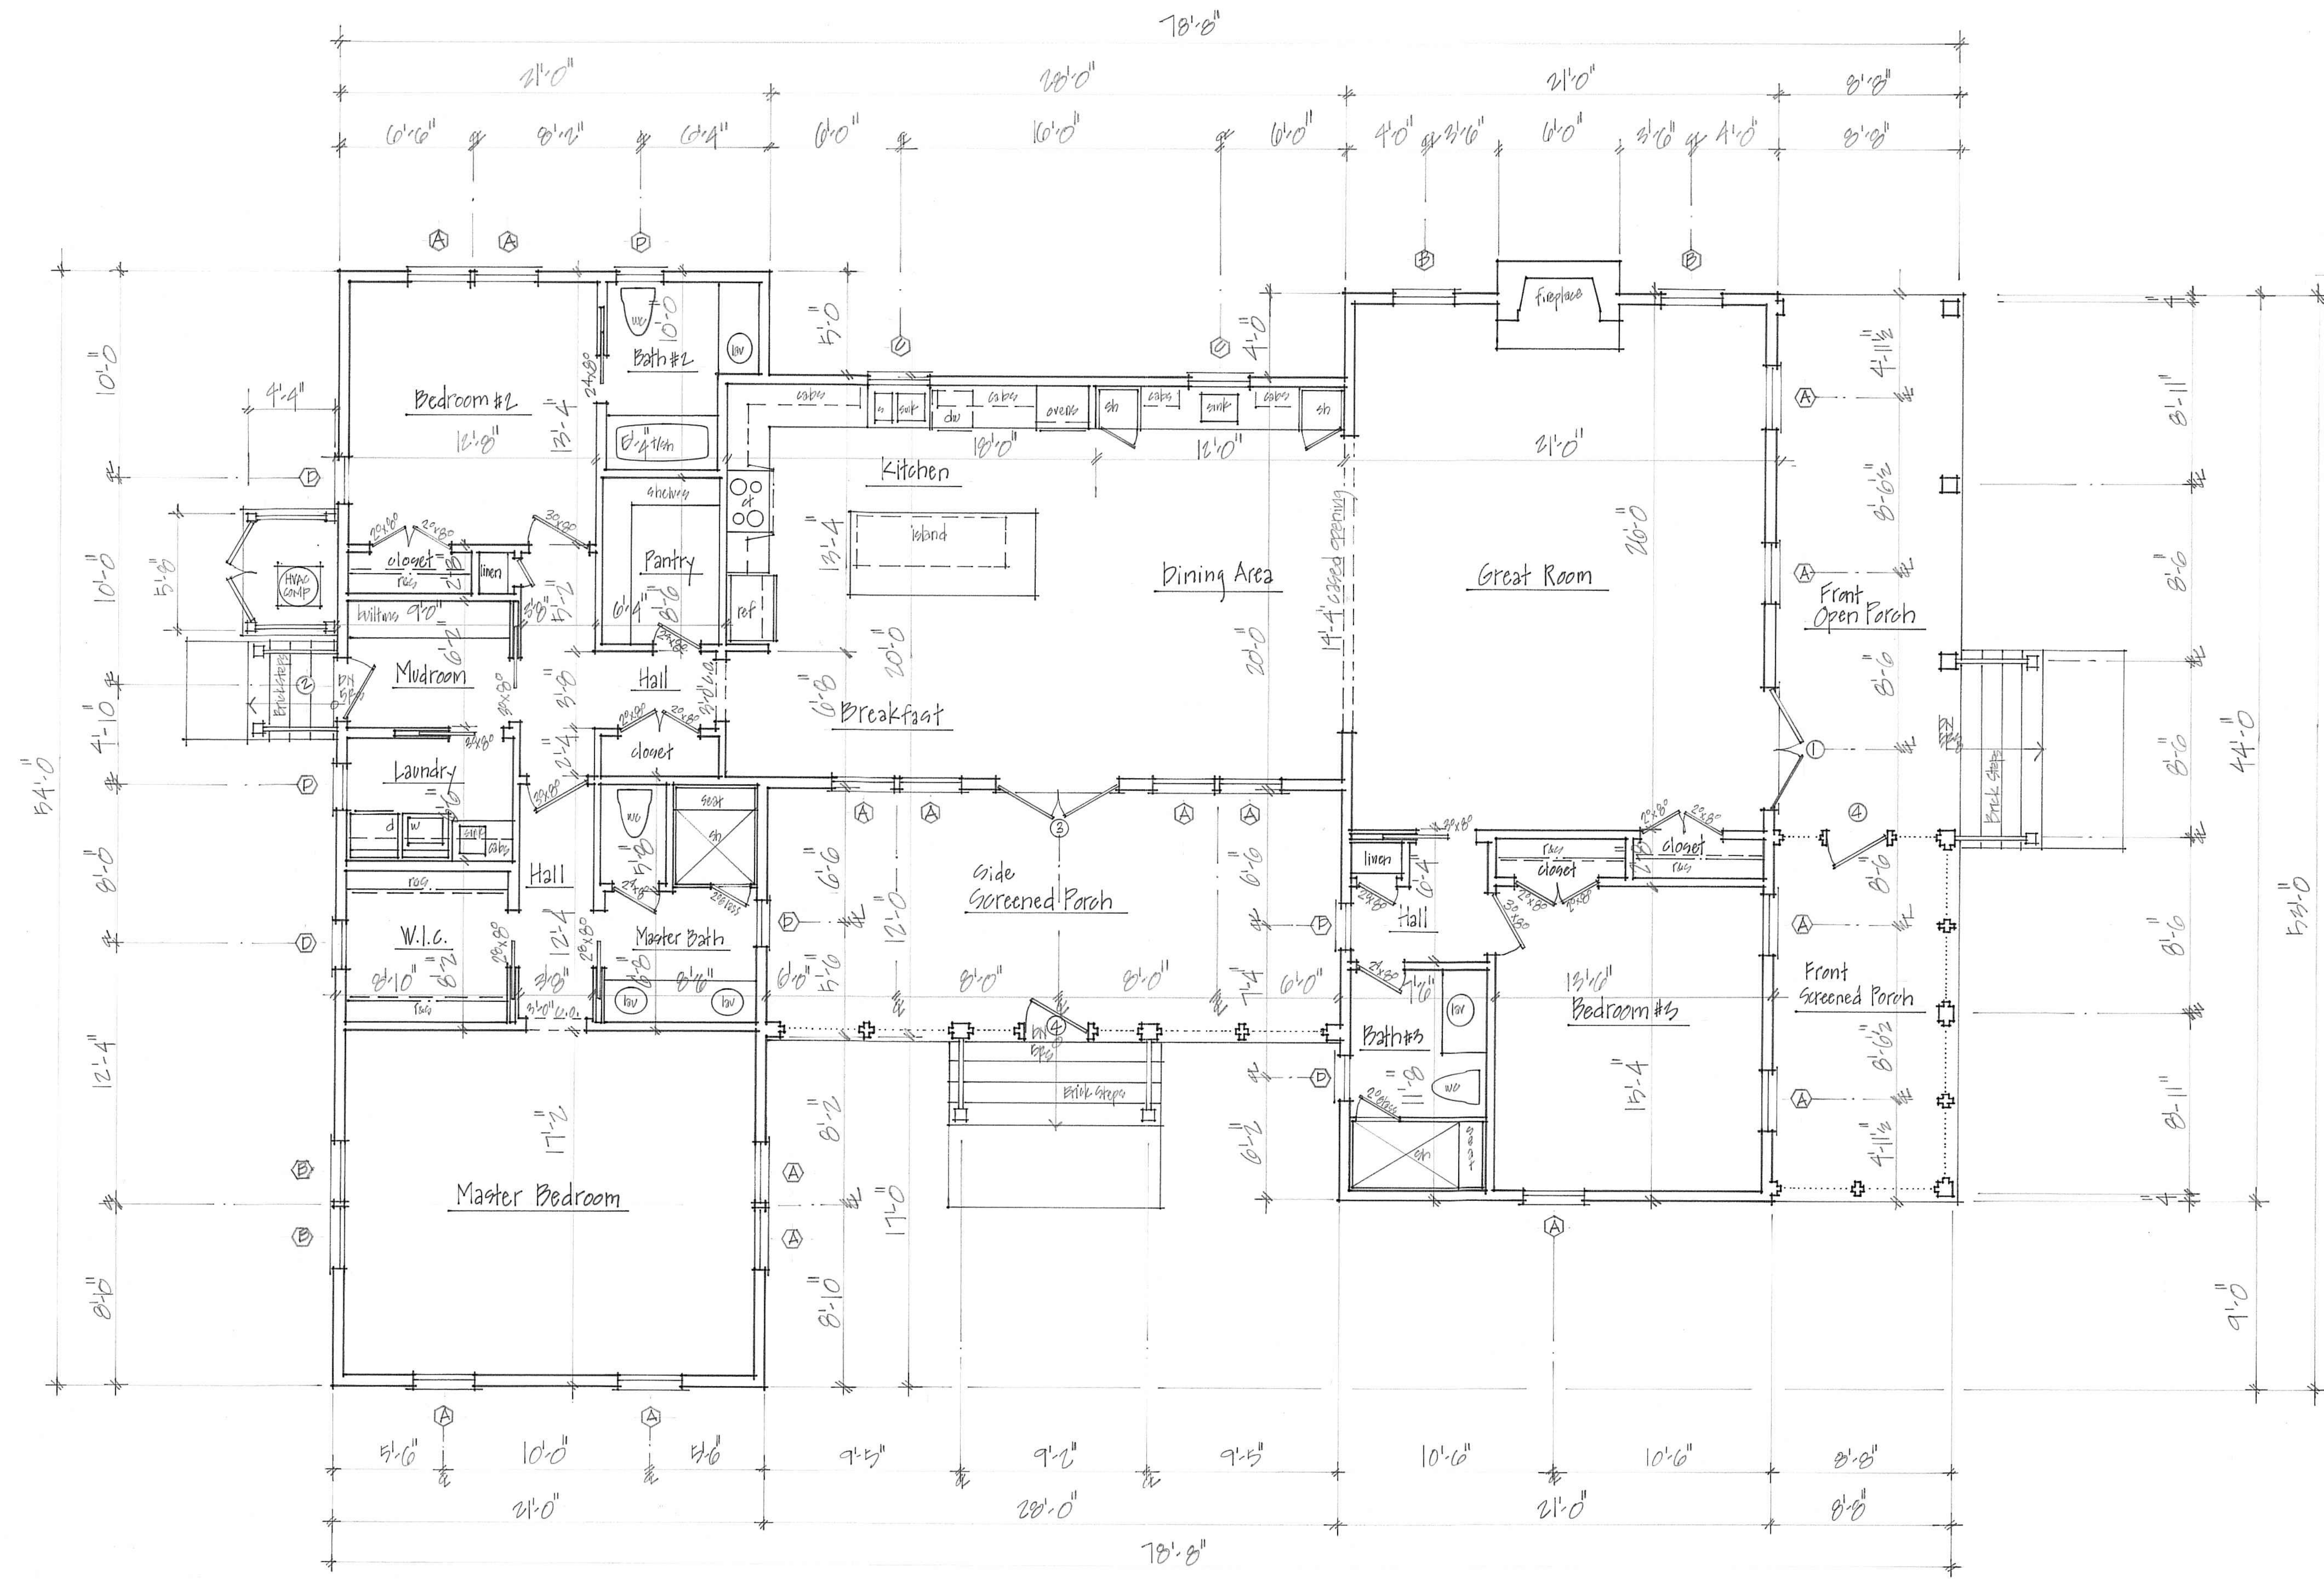


Floor Plan
scale of $\frac{1}{4}'' = 1'-0''$



7 July 2015	
MANUEL STUDIO, LLC Arsley Hester Manuel, Architect 104 Pritchard Street Bluffton, South Carolina 29910 843.338.8932 cel manuelstudio@aol.com	
THE ZEHLE RESIDENCE 106 Bridge Street Bluffton, South Carolina	Main House Floor Plans
2	

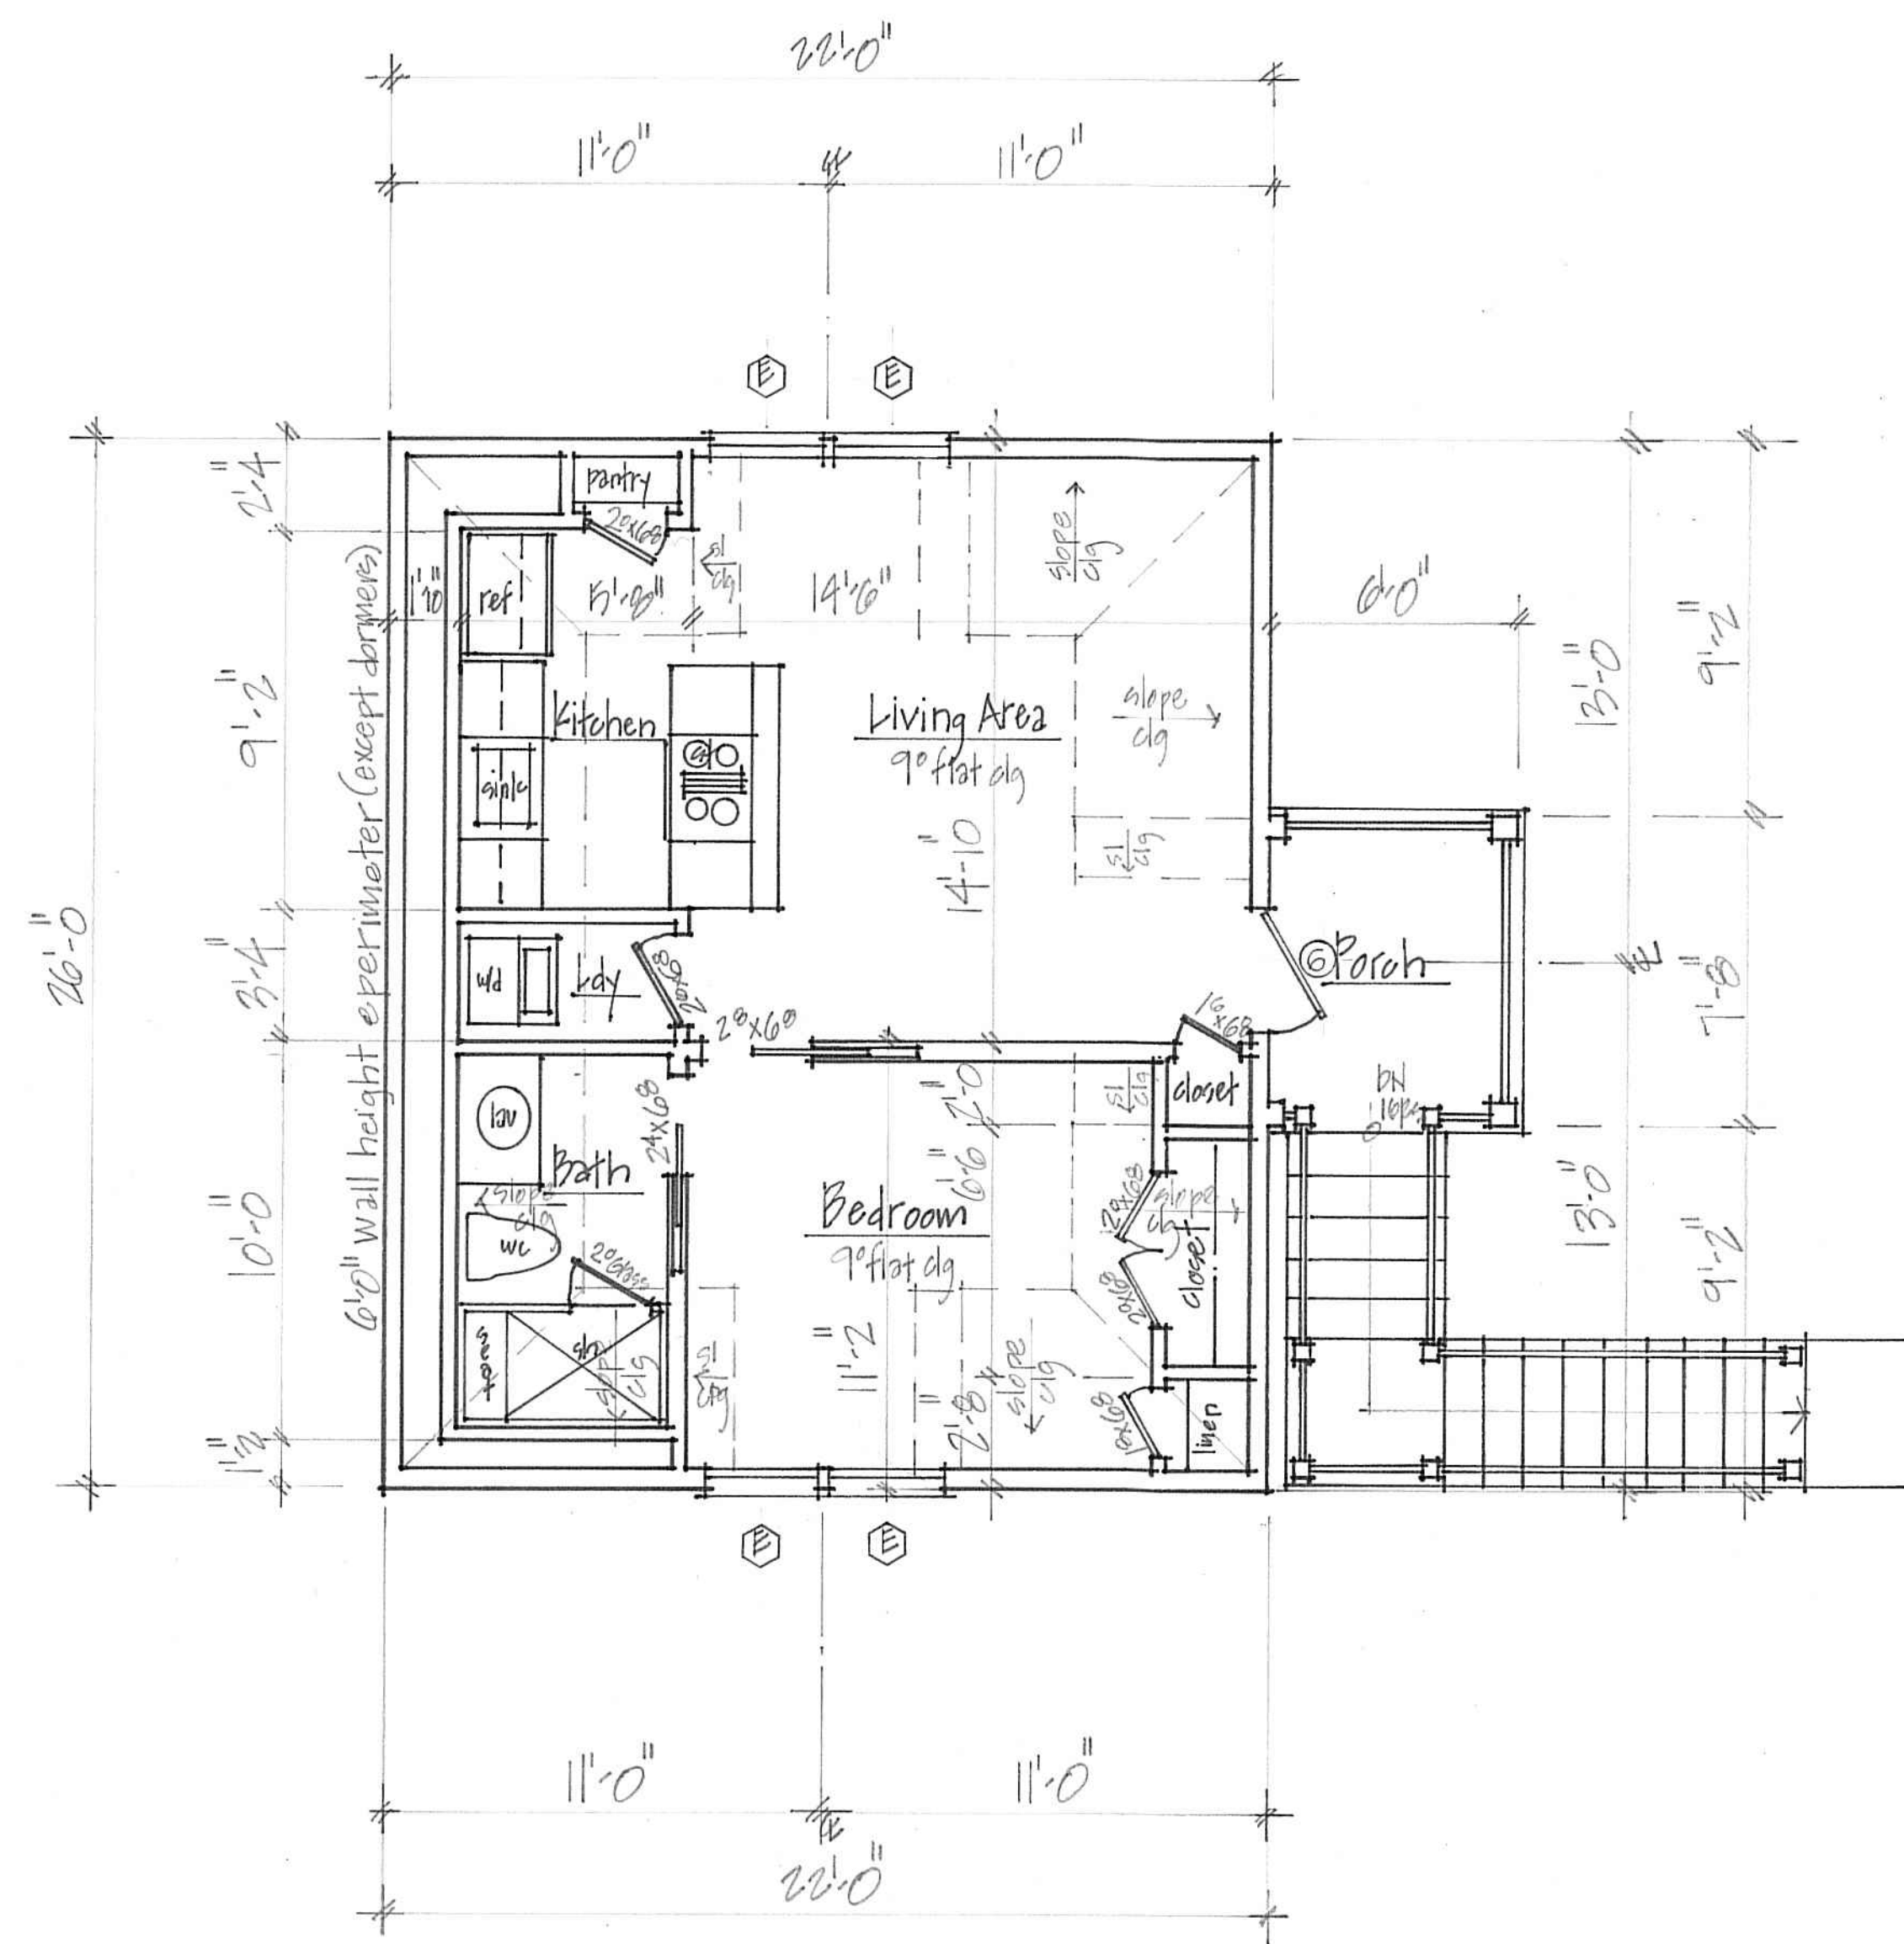

Second Floor Plan
scale of $\frac{1}{4}" = 1'-0"$

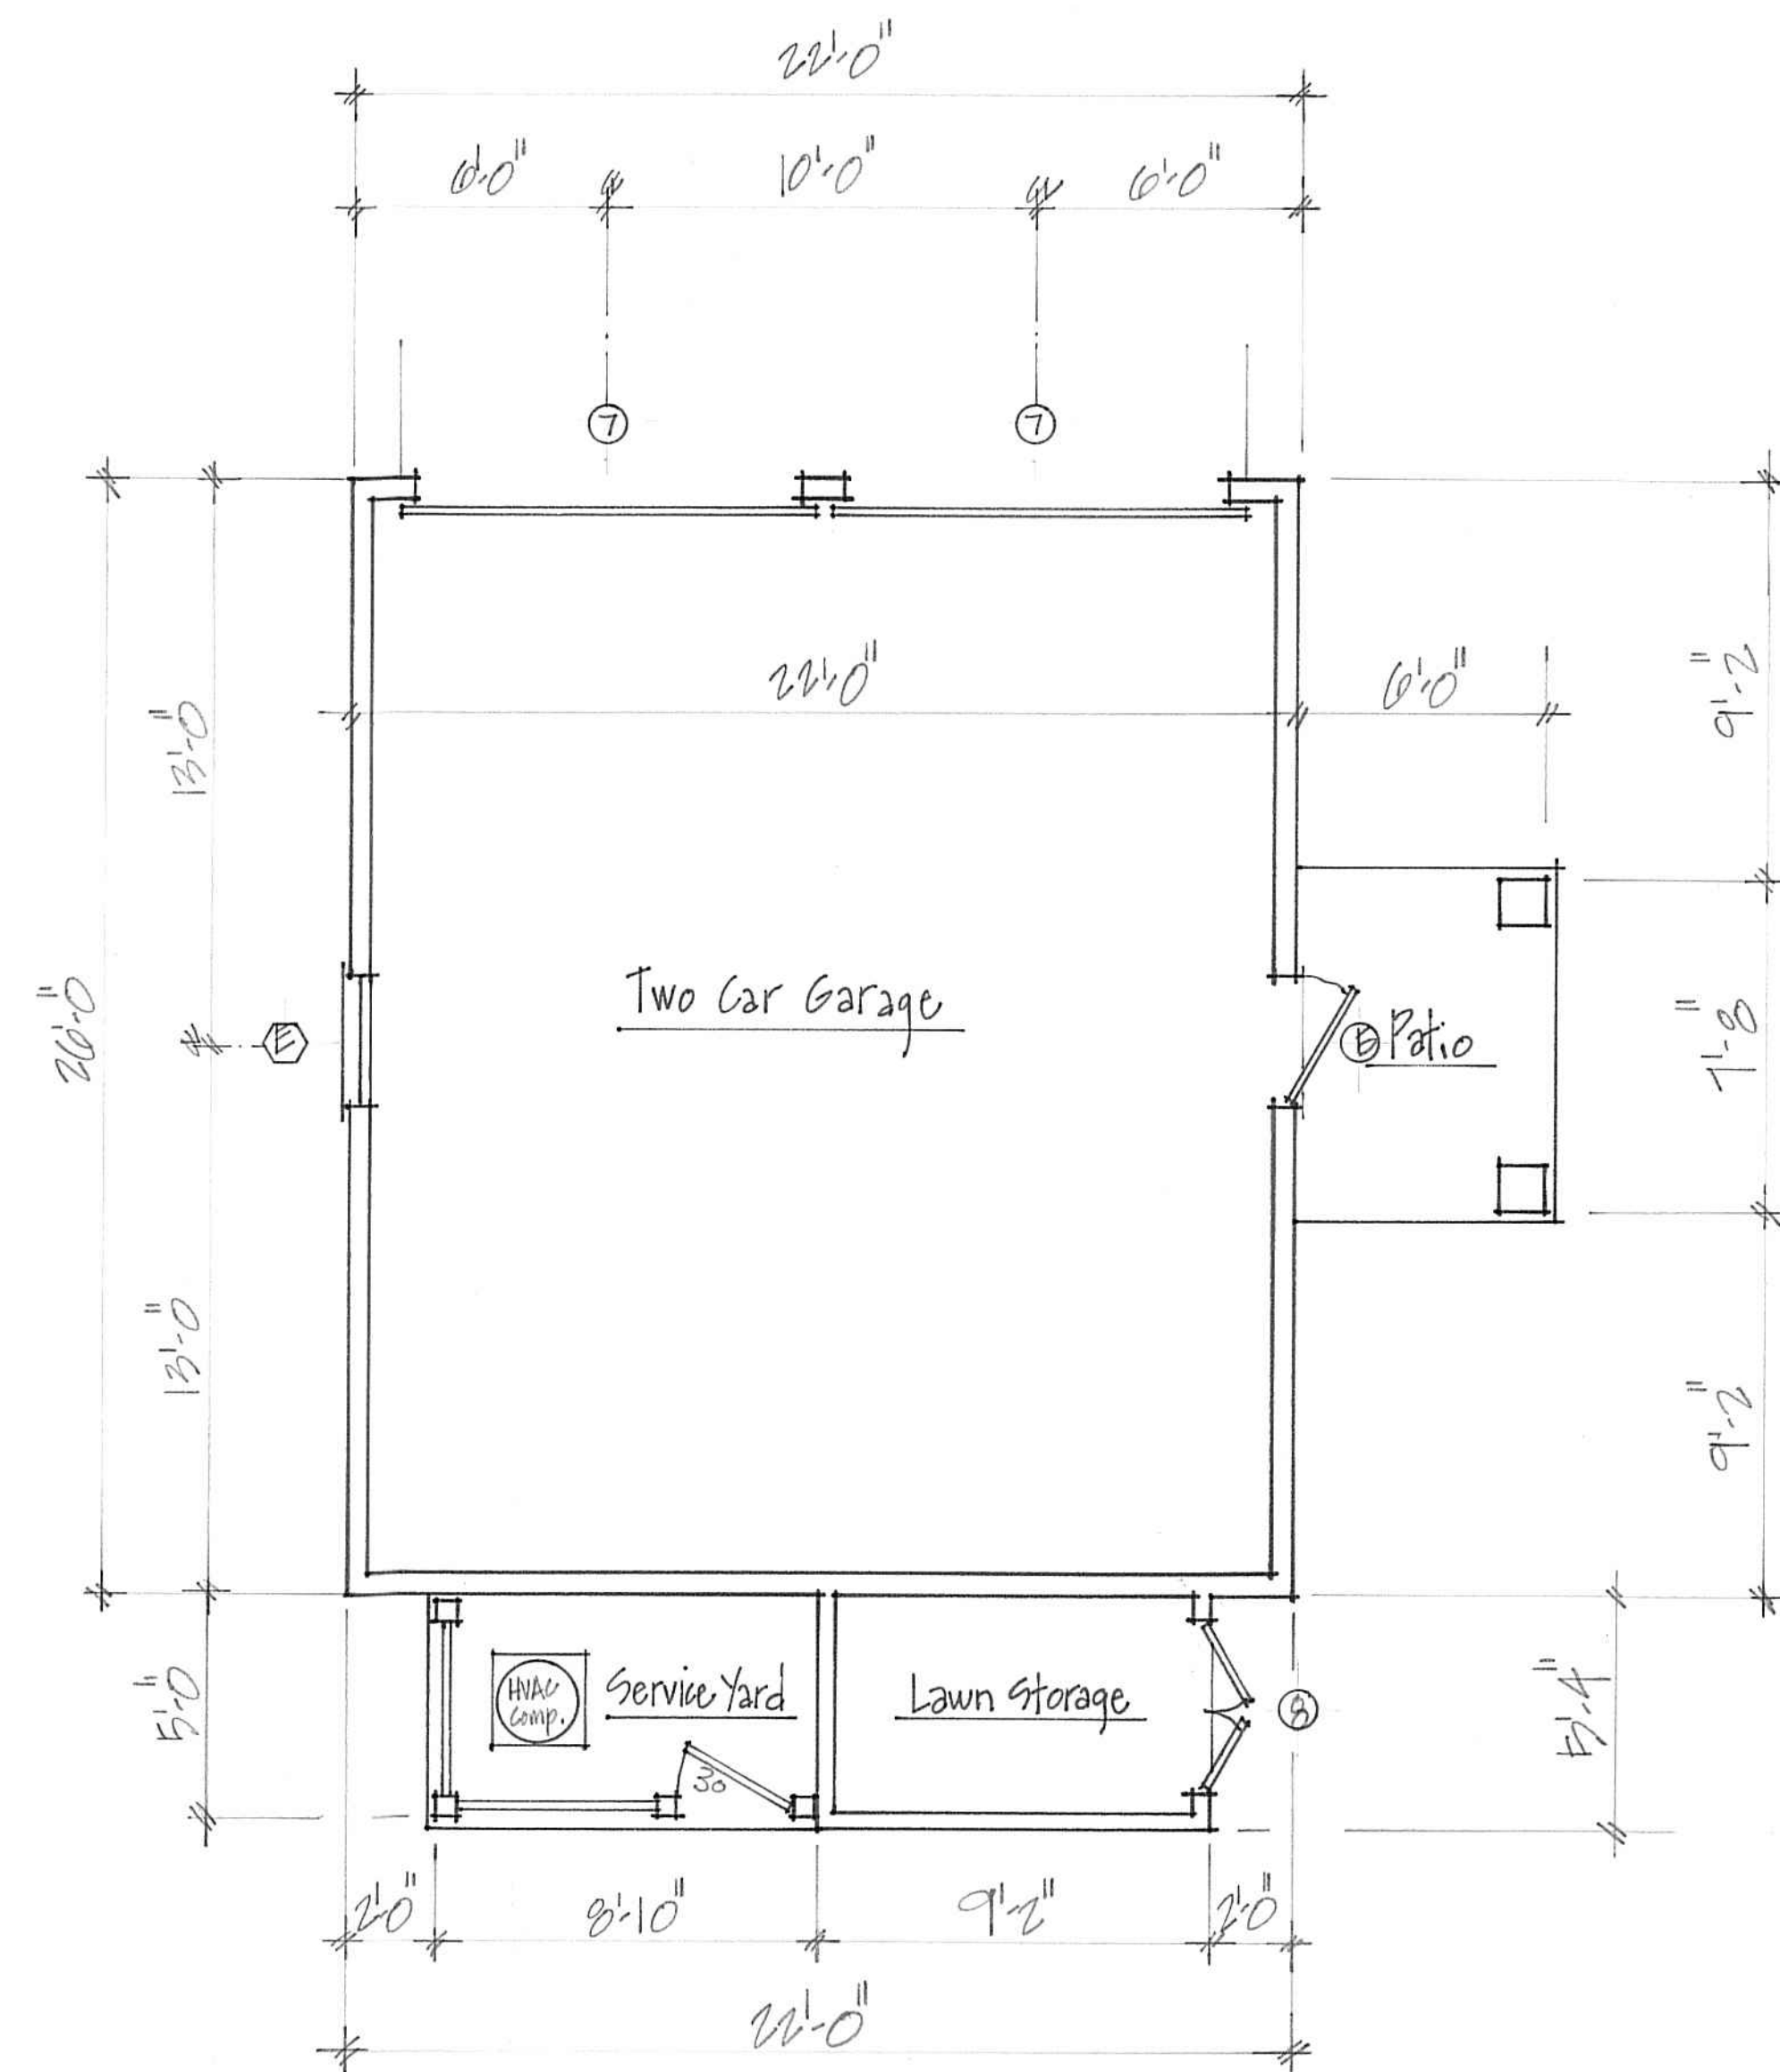


First Floor Plan
scale of $\frac{1}{4}" = 1'-0"$

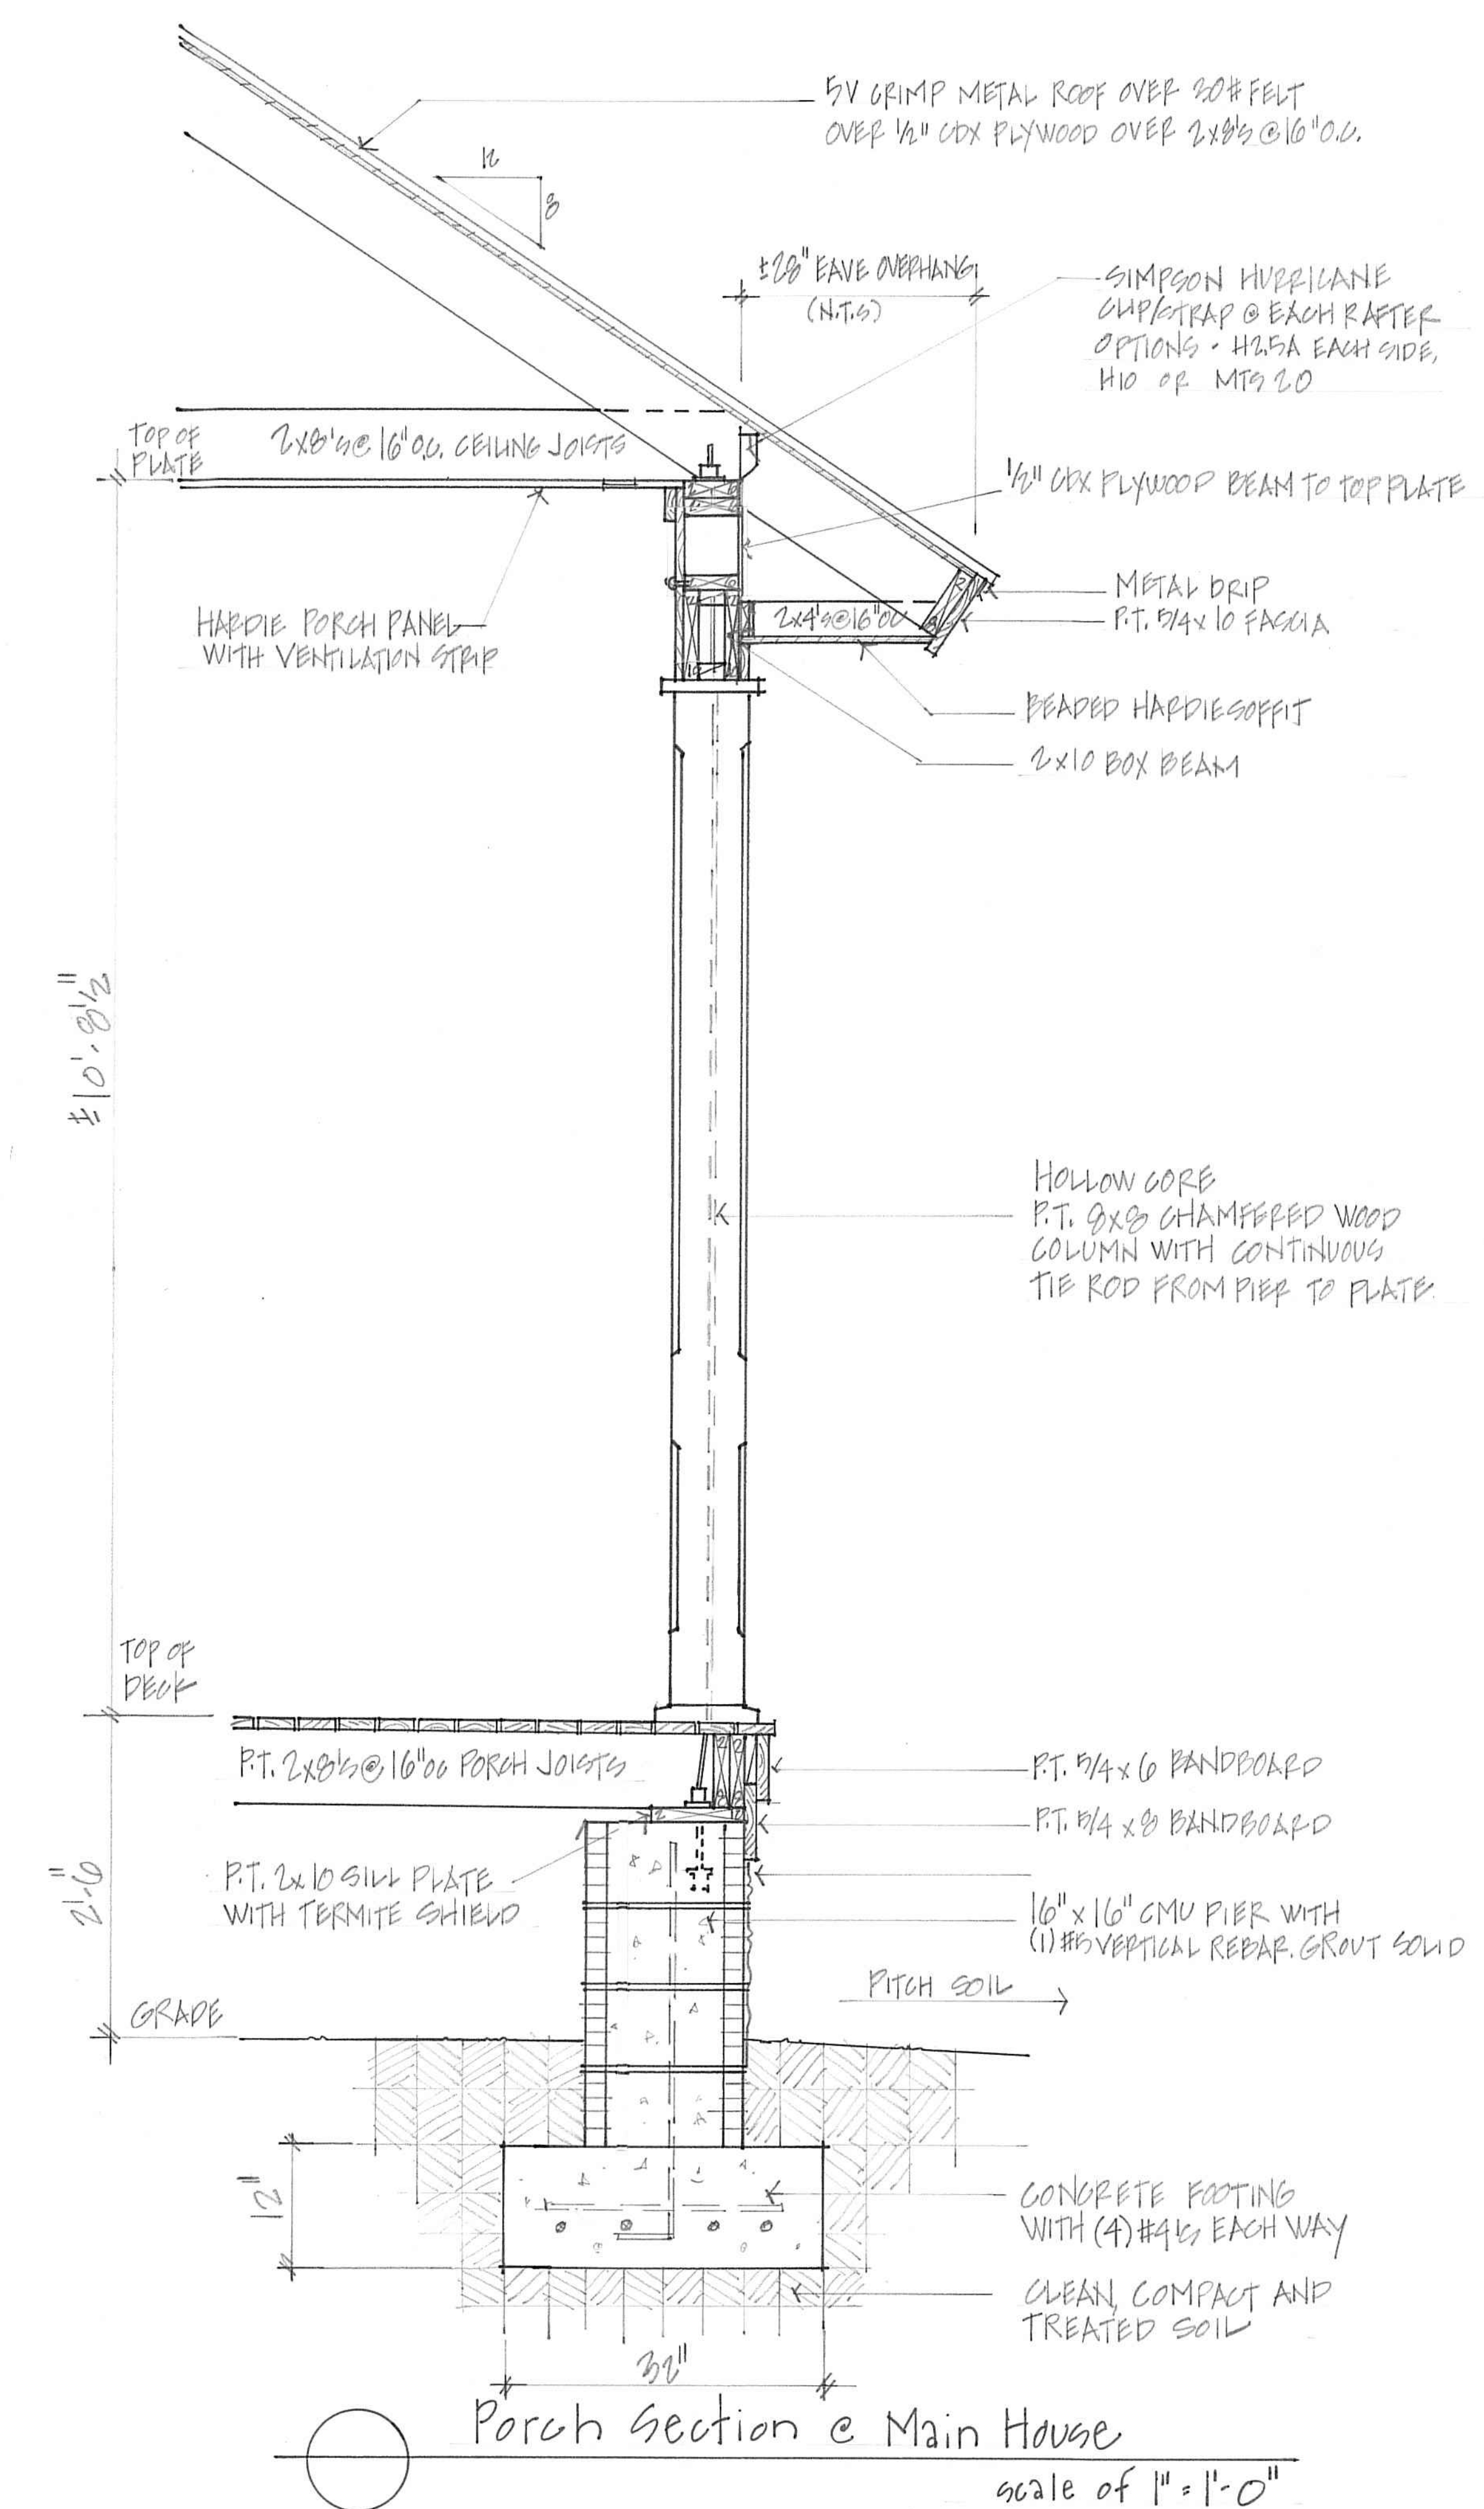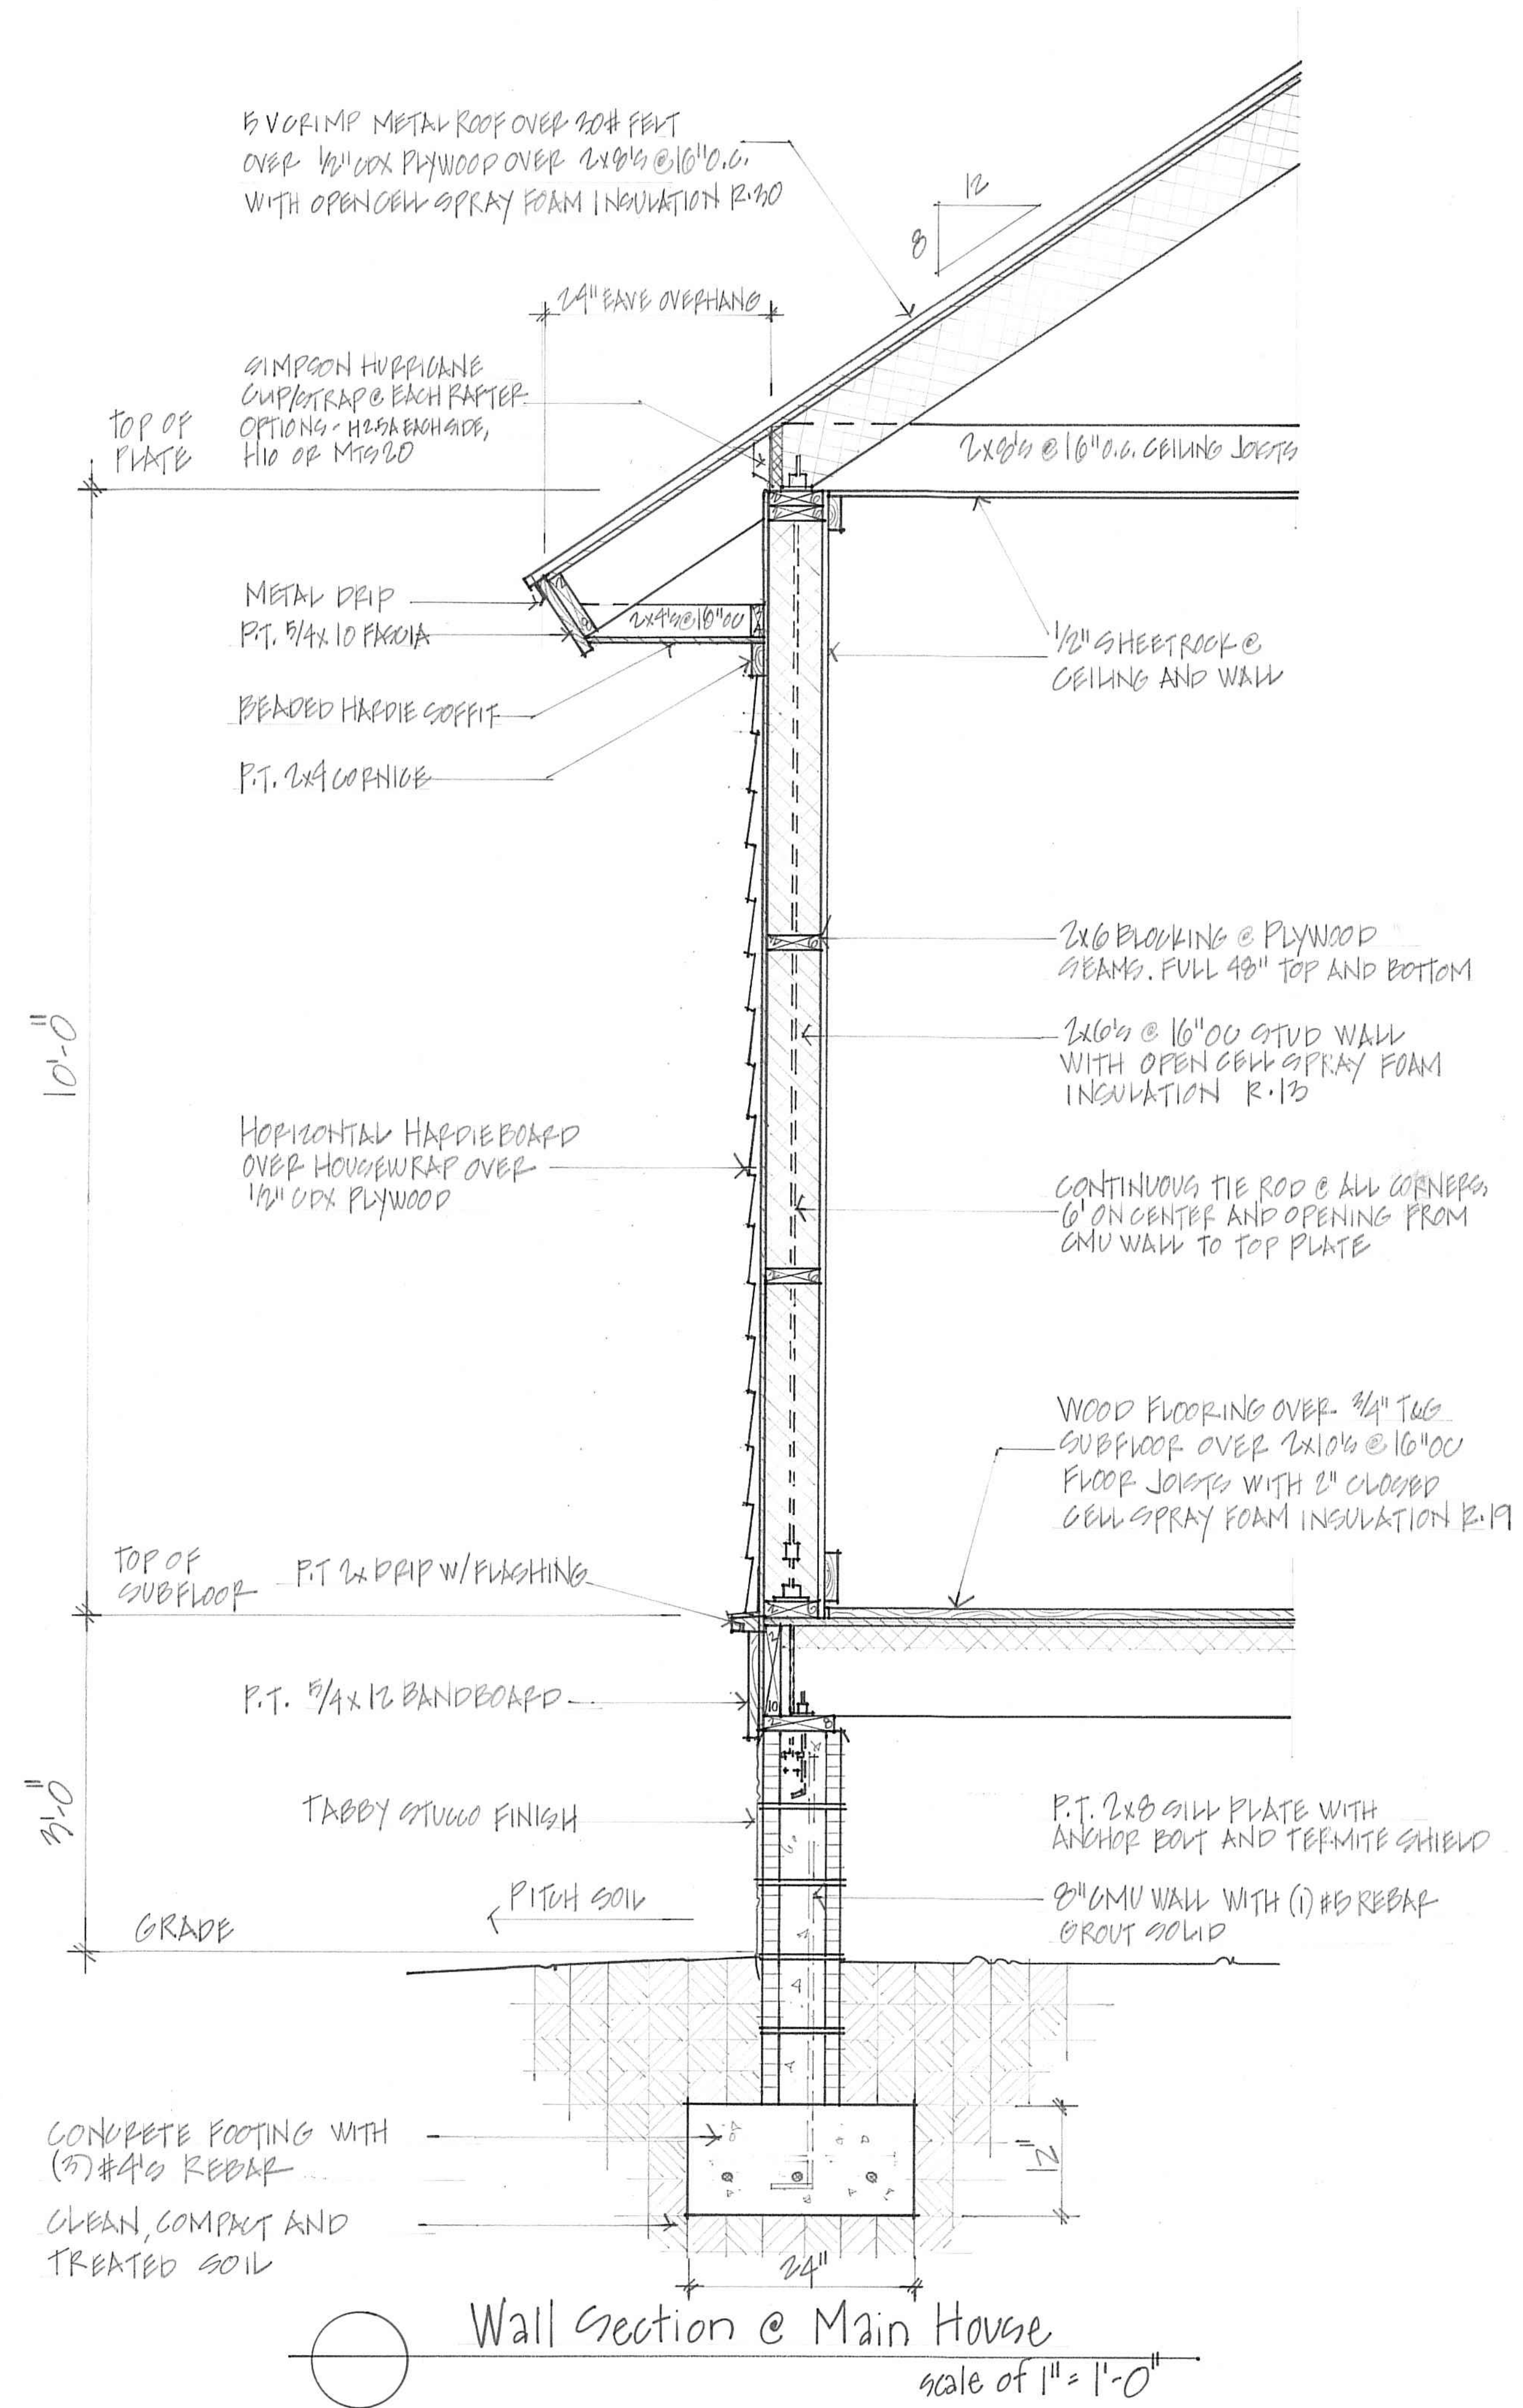


7 July 2025

MANUEL STUDIO, LLC
Ansley Hester Manuel, Architect
104 Pritchard Street Bluffton, South Carolina 29910
843.338.8942 cell manuelstudio@aol.com


THE ZEHLE RESIDENCE
100 Bridge Street
Bluffton, South Carolina
Wall Section Main House and Porch Section

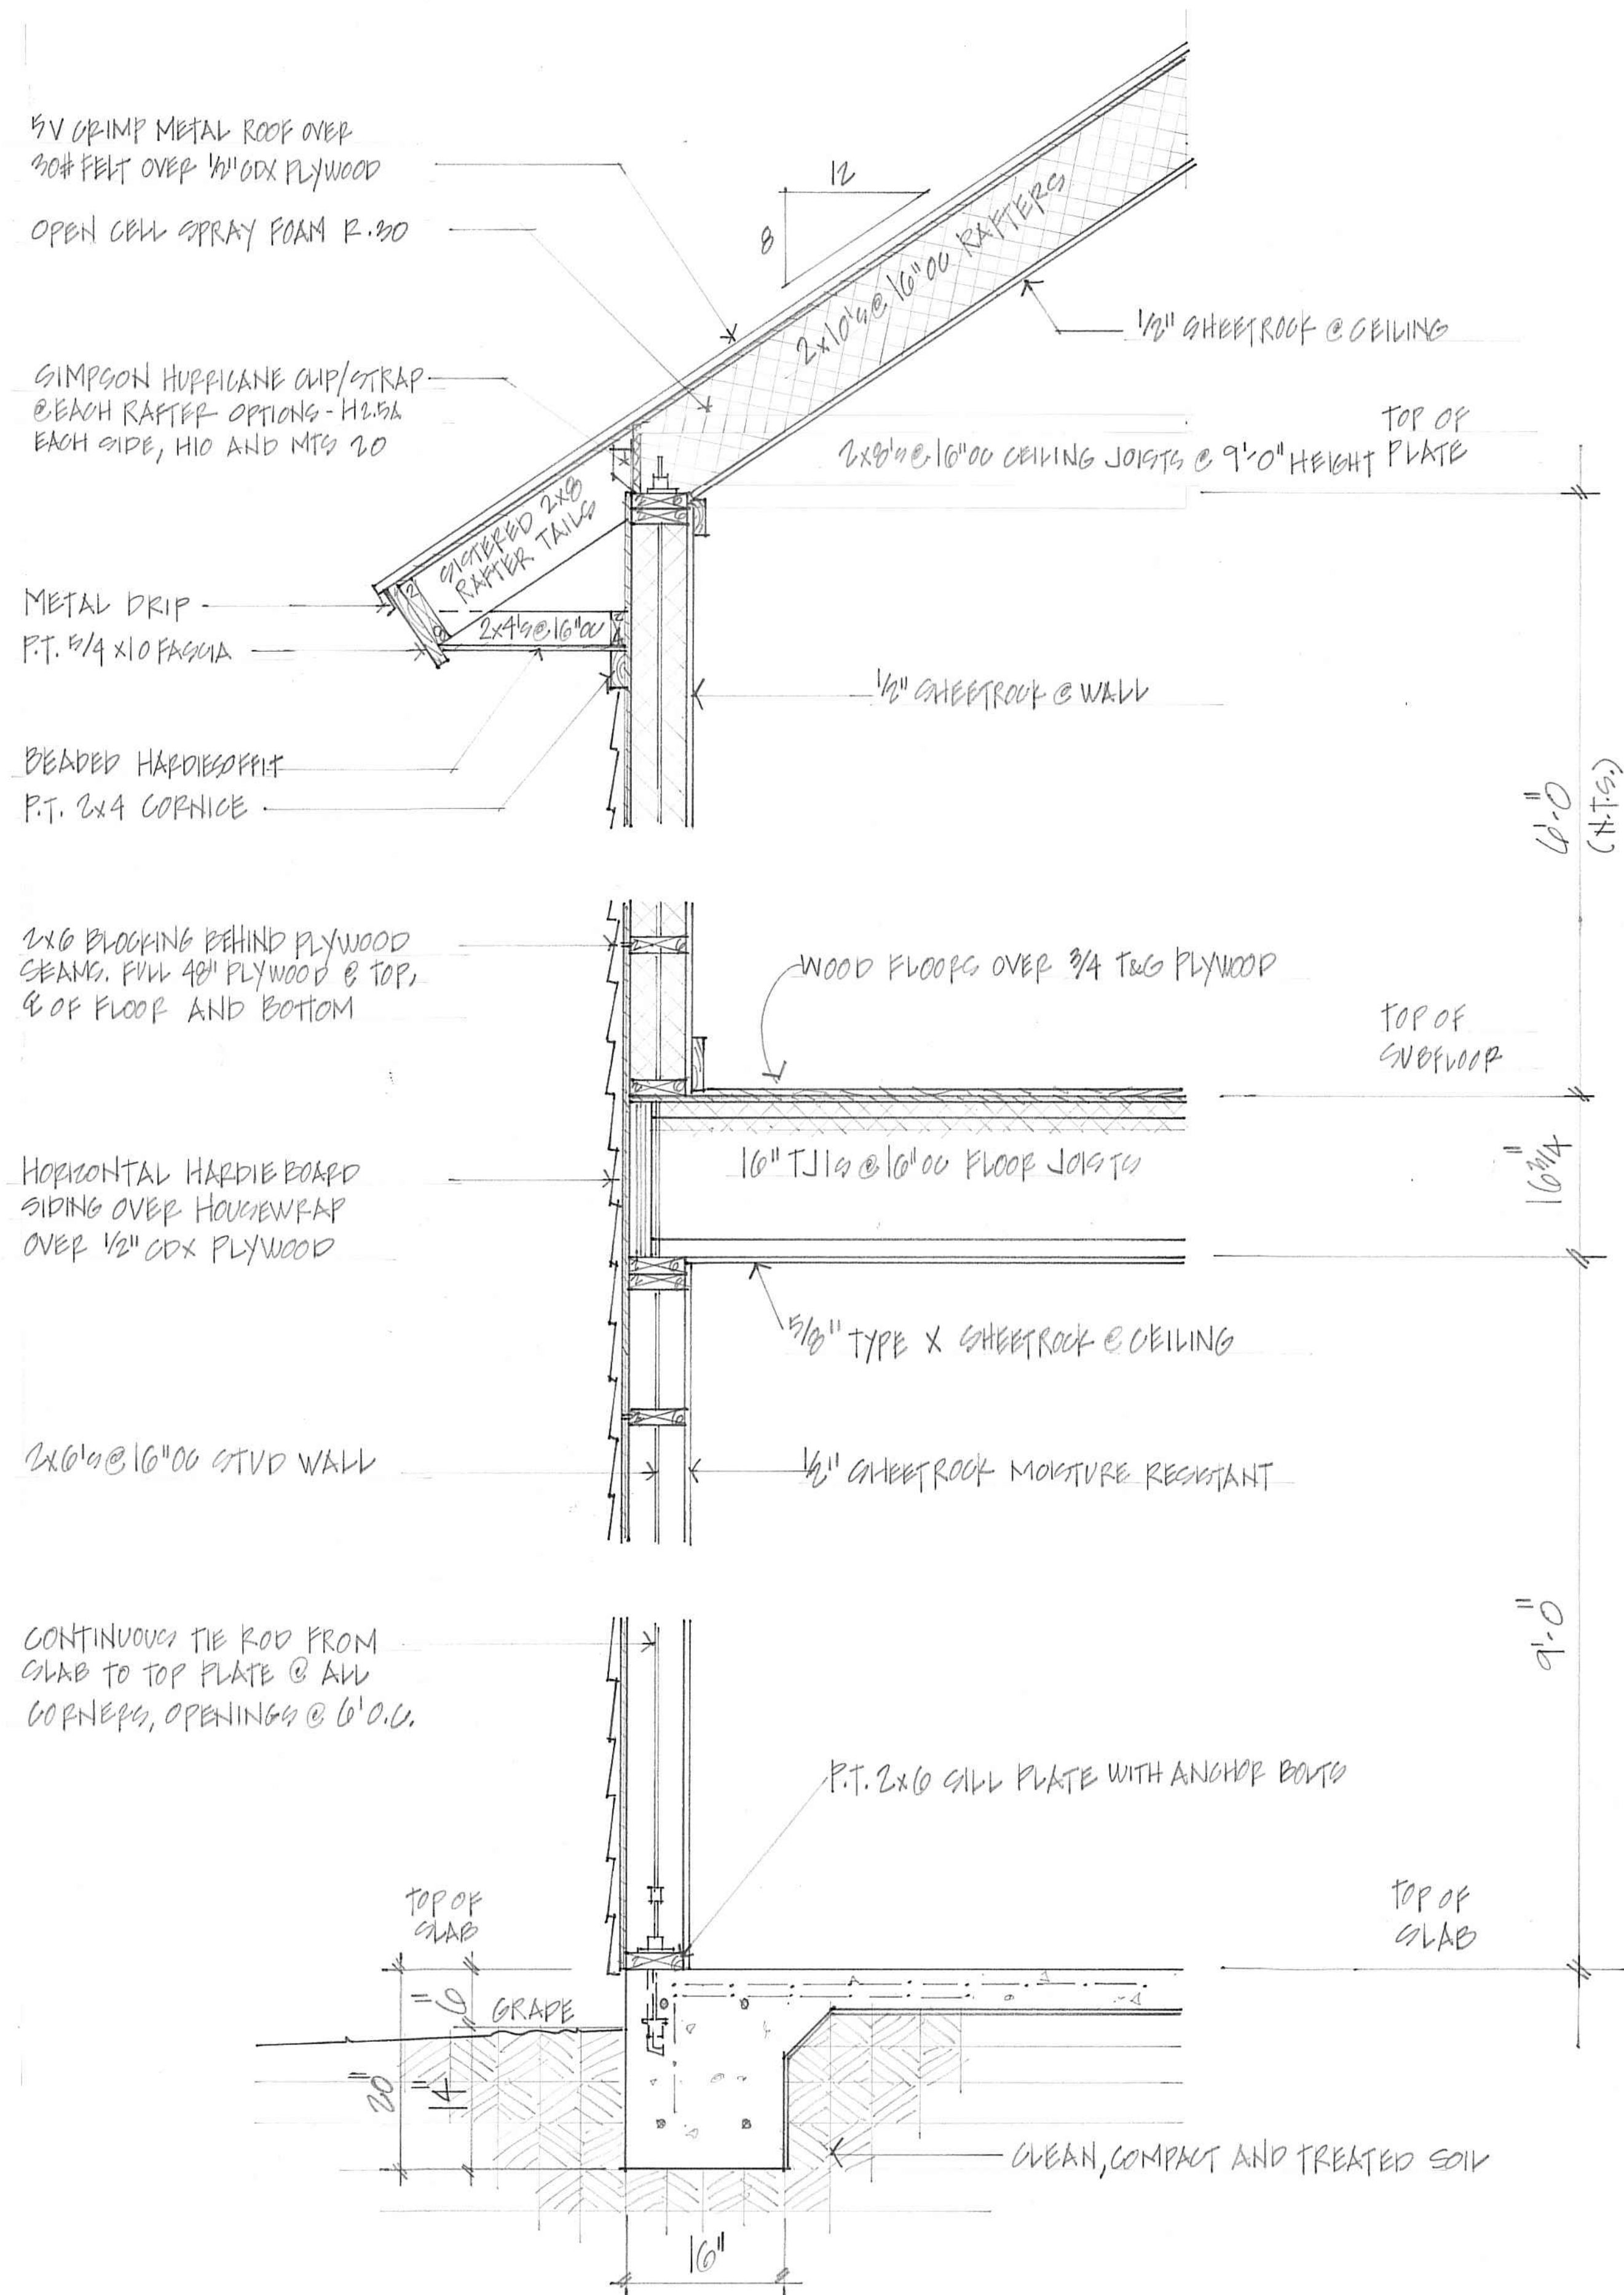

Wall Section of Carriage House
scale of 1" = 1'-0"

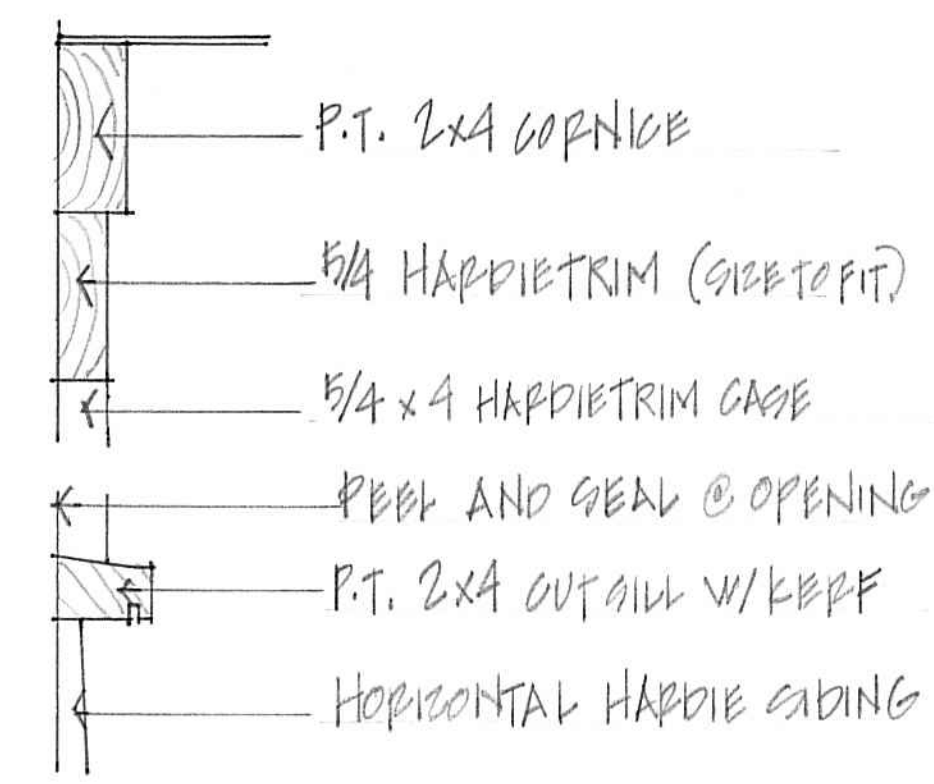

Window Trim Detail
scale of 3" = 1'-0"


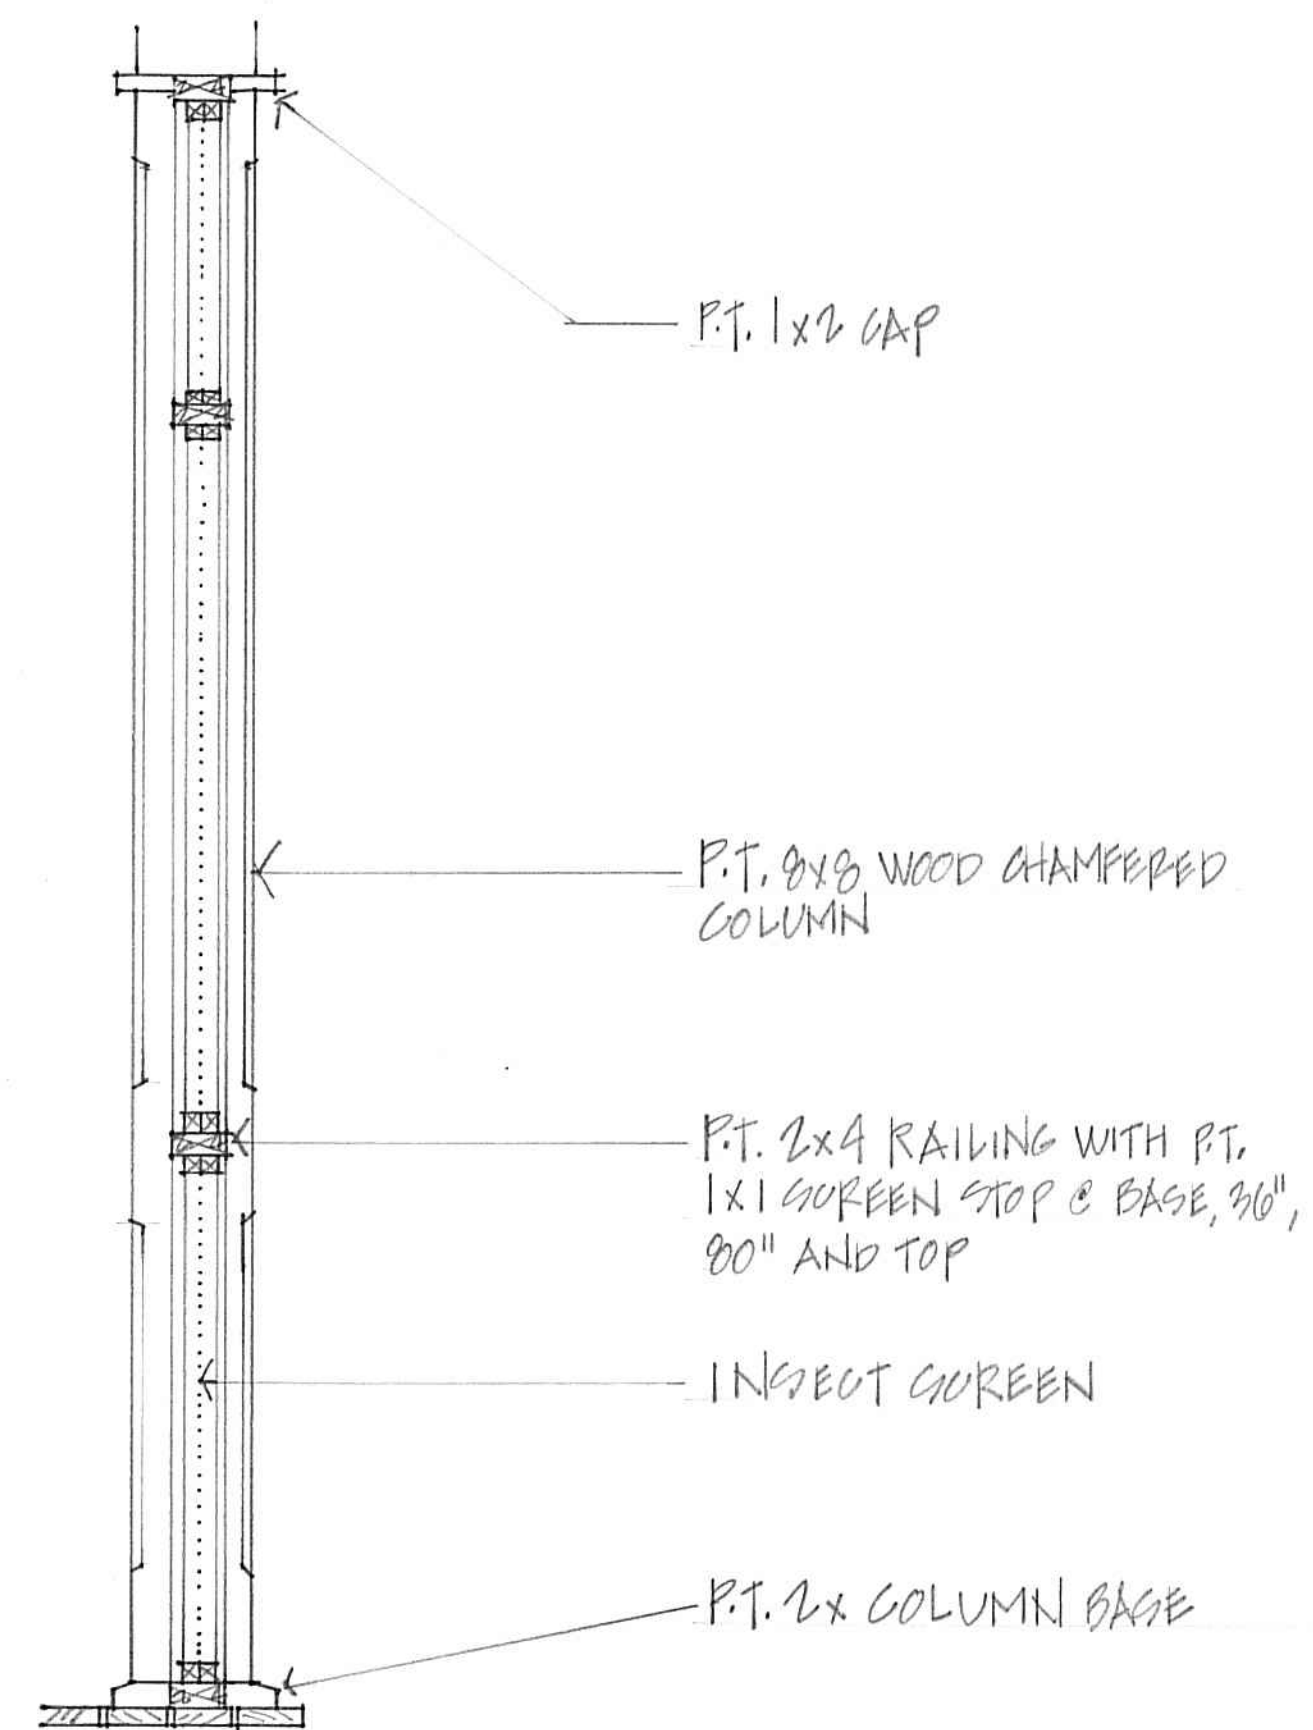


Column and Green Detail
scale of 1" = 1'-0"


7 July 2015

MANUEL STUDIO, LLC
Ansley Hester Manuel, Architect
104 Pritchard Street, Bluffton, South Carolina 29910
843.338.8932 cell manuelstudio@aol.com

THE ZEHLE RESIDENCE
106 Bridge Street
Bluffton, South Carolina
Wall Section of Carriage House and Details

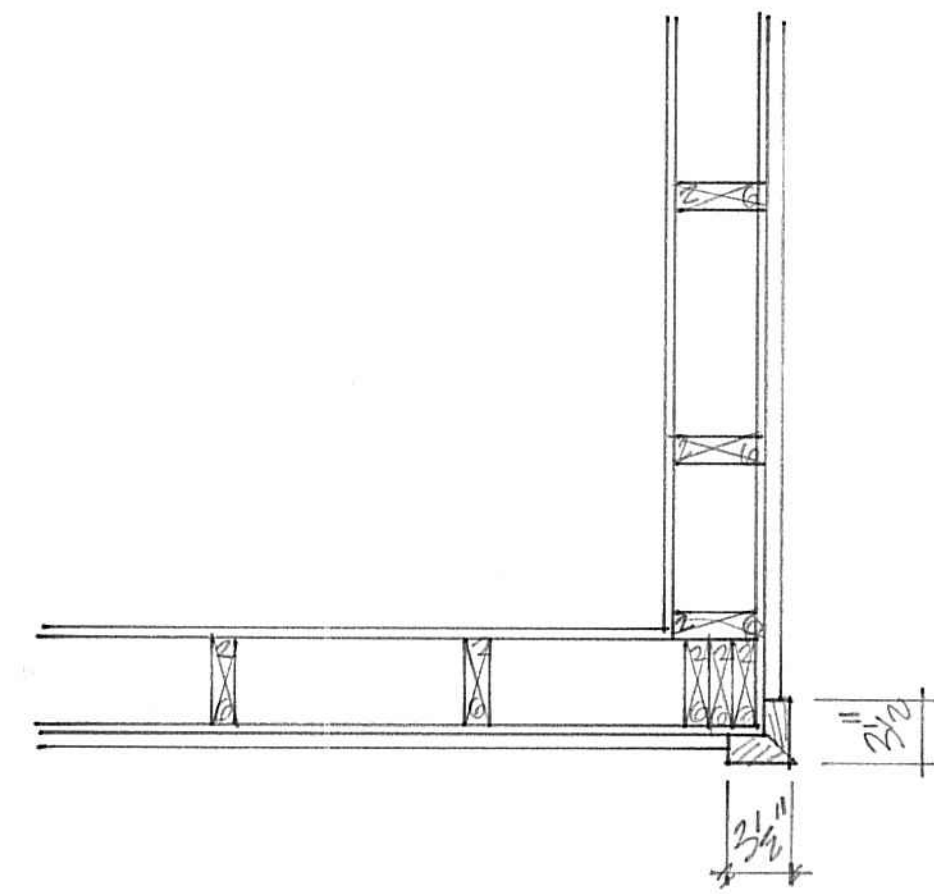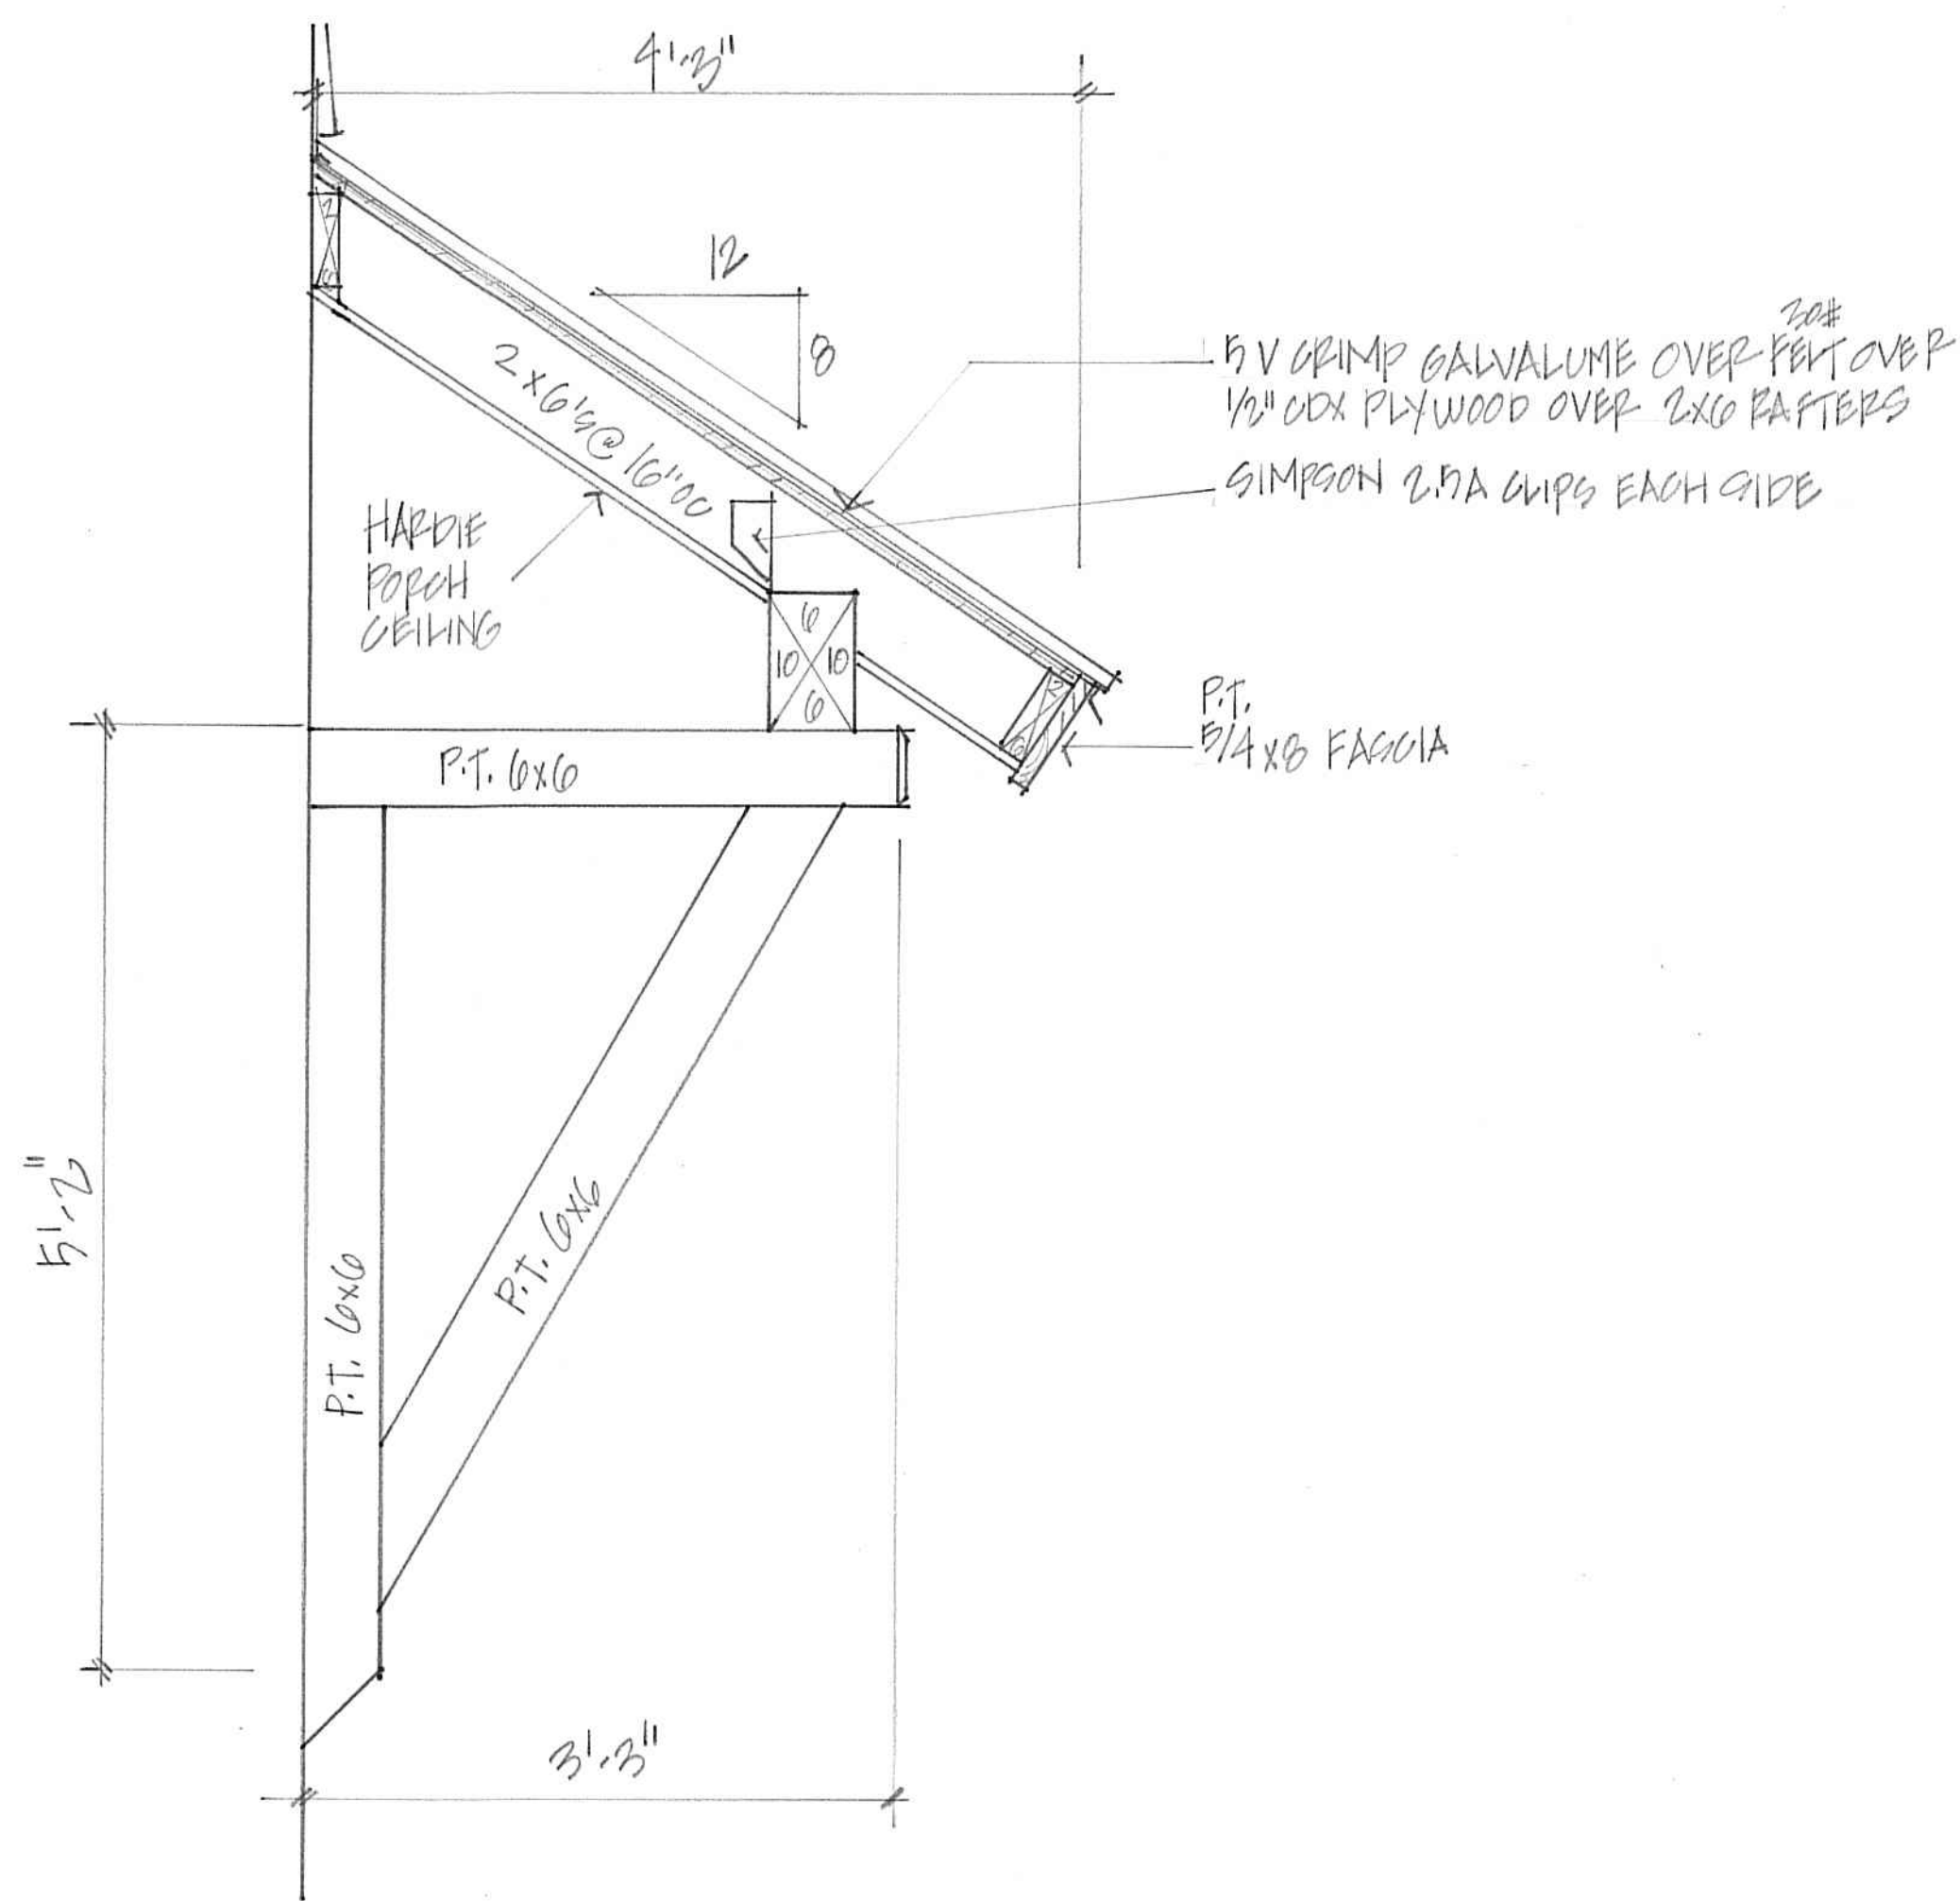

○ Corner Detail
scale of 1" = 1'-0"

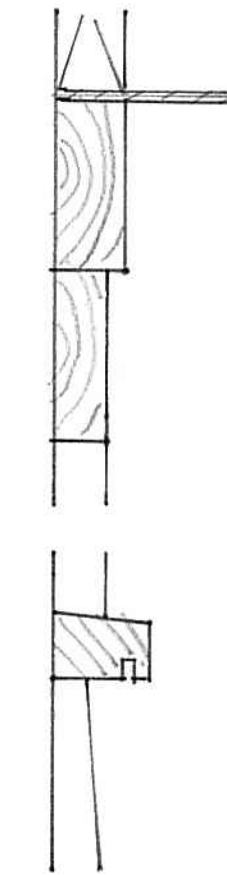


○ Window Trim Detail
scale of 3/4" = 1'-0"


○ WINDOW AND DOOR SCHEDULE

A	3'-0" x 5'-8"	2 1/2	D.H.	EGRESS REQUIRED
B	3'-0" x 3'-0"	2	FIXED	
C	3'-0" x 4'-4"	1 1/2	D.H.	
D	2'-4" x 4'-4"	2 1/2	D.H.	
E	3'-0" x 5'-0"	2 1/2	D.H.	

1	6'-0" x 8'-0"	3/4 GLASS	FRENCH	OUTSWING
2	3'-0" x 6'-8"	3/4 GLASS	SINGLE	RIGHT HINGE INSWING
3	6'-0" x 8'-0"	FULL GLASS	FRENCH	OUTSWING
4	3'-0" x 6'-8"	SCREEN		
5	3'-0" x 6'-8"	3/4 GLASS	SINGLE	LEFT HINGE OUTSWING
6	3'-0" x 6'-8"	3/4 GLASS	SINGLE	RIGHT HINGE OUTSWING
7	9'-0" x 8'-0"	STEEL	OVERHEAD	
8	4'-0" x 6'-8"	STEEL	FRENCH PANEL	

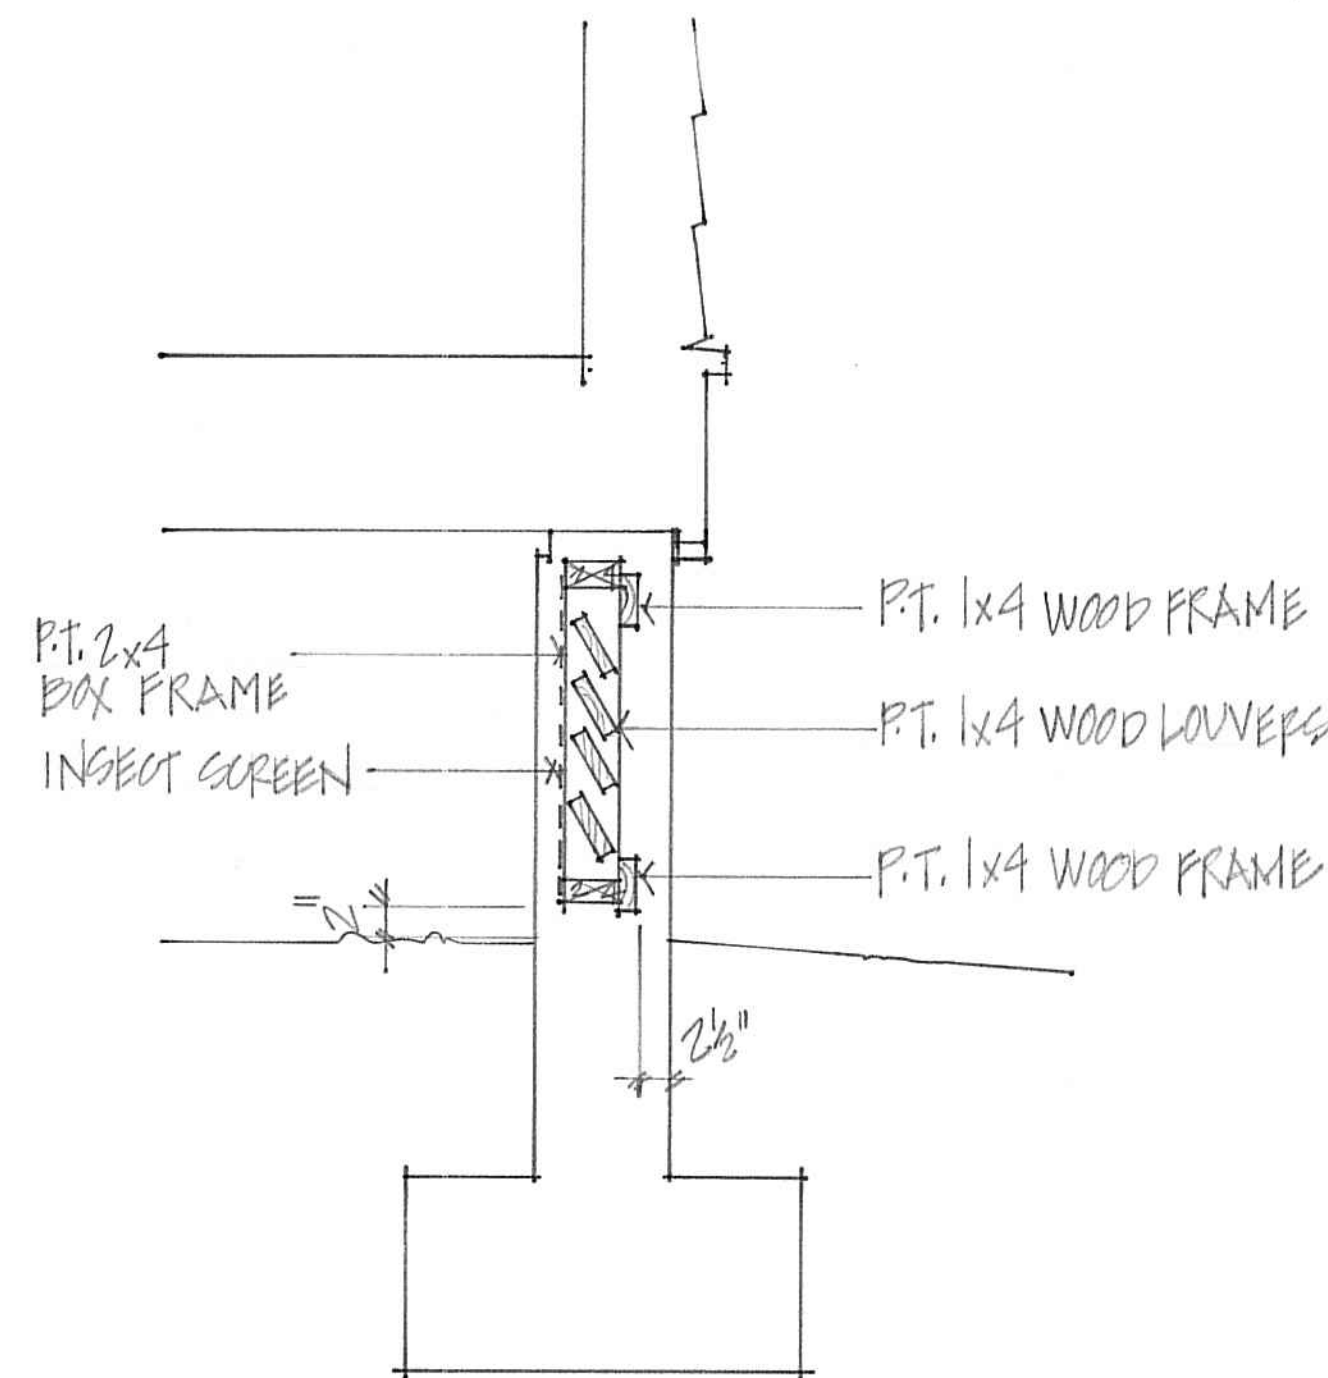

○ Foundation Vent Detail
scale of 1" = 1'-0"

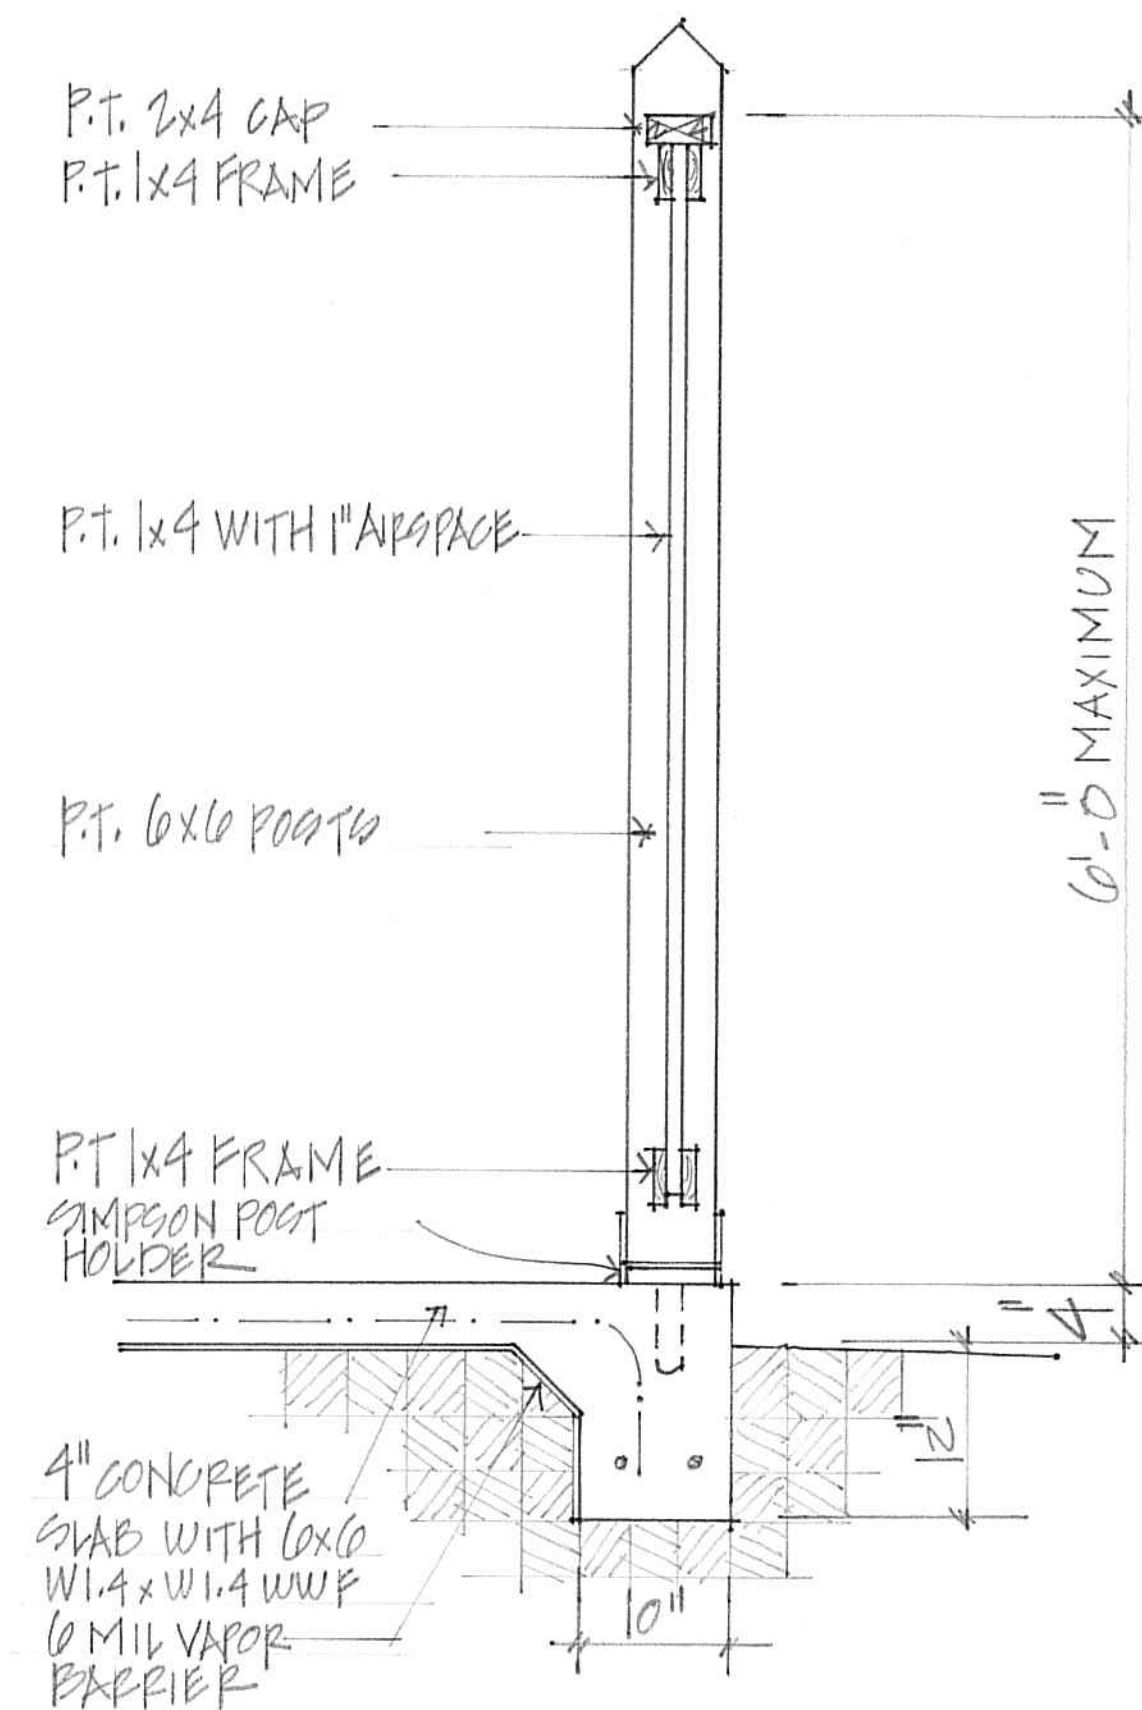

○ Service Yard Detail
scale of 1" = 1'-0"

7 July 2025

MANUEL STUDIO, LLC
Ansley Hester Manuel, Architect
104 Pritchard Street Bluffton, South Carolina 29910
843.998.8982 cell manuel.studio@aol.com

THE ZEHLE RESIDENCE
106 Bridge Street
Bluffton, South Carolina
Construction Details - Windows Door Schedule