


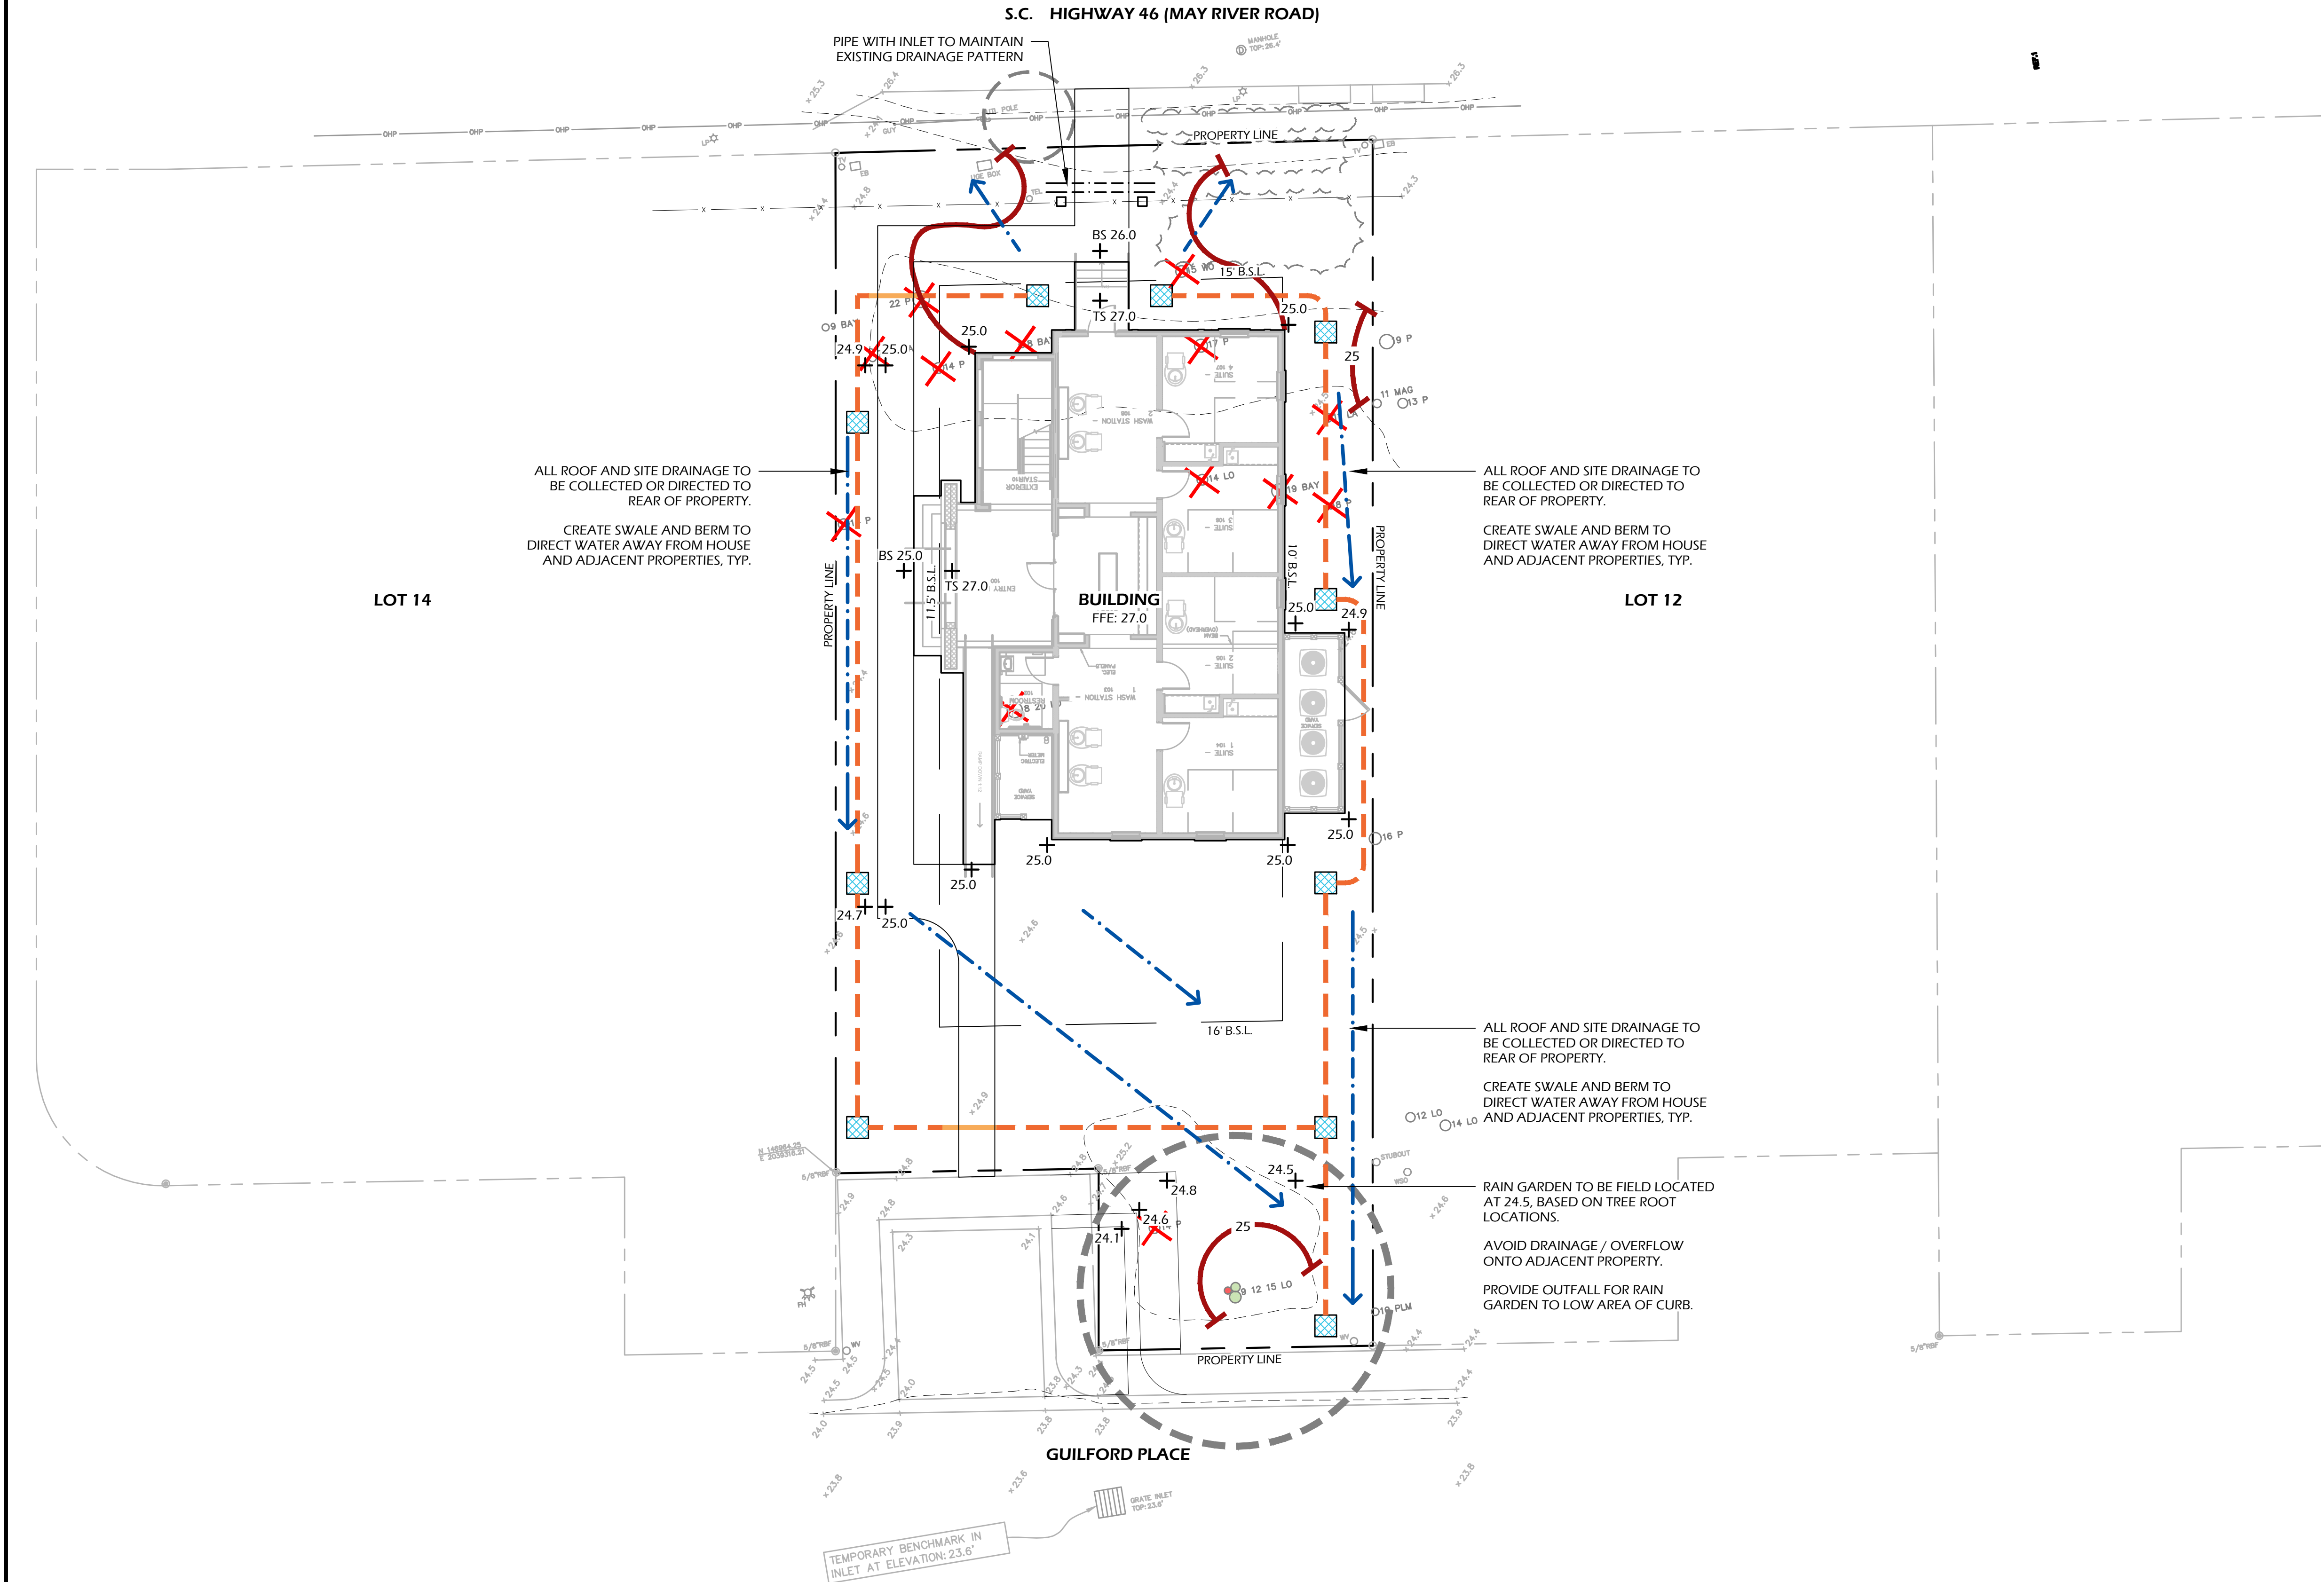

DRAINAGE LEGEND			
CALL-OUT	SYMB.	DESCRIPTION	DETAIL
11.1		18" AREA DRAIN	NA
11.2		12" FRENCH DRAIN	NA
NA		12" SOLID PIPE (UNDER HARDSCAPE)	NA

NOTE: DRAINAGE SYMBOLS ARE GRAPHIC IN NATURE AND ARE NOT INTENDED TO BE TO SCALE. REFER TO SITE DETAILS FOR SIZES AND DIMENSIONS.

GRADING LEGEND	
SYMB.	DESCRIPTION
+	SPOT GRADE
	DRAINAGE ARROW
	PROPOSED CONTOUR MAJOR
	PROPOSED CONTOUR MINOR
	EXISTING GRADE

GRADING ABBREVIATIONS			
ABBR.	DESCRIPTION	ABBR.	DESCRIPTION
BC	BOTTOM OF CURB	HP	HIGH POINT
BS	BOTTOM OF STEP	RIM	TOP OF DRAIN
BW	BOTTOM OF WALL	TC	TOP OF CURB
FFE	FINISHED FLOOR ELEVATION	TS	TOP OF STEP
FG	FINISHED GRADE	TW	TOP OF WALL
LP	LOW POINT		

Wimmer Jones-Heefer Ltd. landscape architecture land planning www.wjkltd.com

©2023 WJK LTD.
DESIGN CONCEPTS, DRAWING, SHEETS, LOGOS, SPECIFICATIONS, DETAILS, WRITTEN MATERIAL SHALL NOT BE USED OR REPRODUCED IN WHOLE OR IN PART IN ANY FORM WITHOUT PRIOR WRITTEN CONSENT OF WJK LTD.
THIS SHEET TO SCALE AT: 24"x36"

SITE DEVELOPMENT PLANS FOR

HAIR AND SO ON SALON

5818 GUILFORD PLACE
BLUFFTON, SC


DATE:	DEC 21, 2023
PROJECT NO.:	XXXXXX
DRAWN BY:	JM
CHECKED BY:	DK

FINAL SUBMITTAL
PLAN, NOT FOR
CONSTRUCTION

REVISIONS:

DRAWING TITLE
GRADING PLAN

DRAWING NUMBER
L300

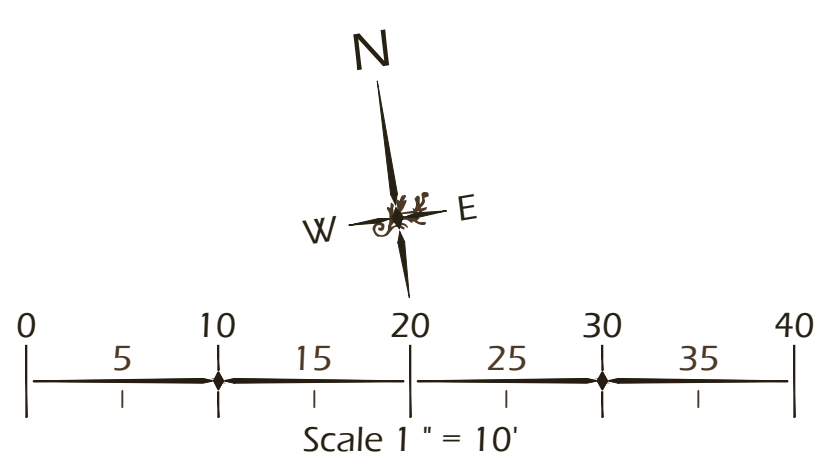

Planting Details		
Call-out	Description	Detail
14.1	Tree Planting	1/L501
14.2	Palm Tree Planting	2/L501
14.3	Shrub Planting	3/L501
14.4	Ground Cover Planting	4/L501

Abbrev	Botanical Name	Common Name
TREES		
QUEV	Quercus virginiana	Live Oak
SABP	Sabal palmetto	Cabbage Palm
UNDERSTORY TREES		
ILEC	Ilex cassine	Dahoon Holly
SHRUBS		
CASS	Camellia sasanqua 'Shishi Gashira'	Shishi Gashira Dwarf Camellia
DISB	Distylium 'Blue Cascade' (PIIDSI-II PP24409)	Blue Cascade Distylium
ILLP	Illicium parviflorum	Yellow Anise
OSMF	Osmanthus fragrans	Fragrant Tea Olive
PODP	Podocarpus macrophyllus 'Pringles Dwarf'	Dwarf Podocarpus
SERR	Serenoa repens	Saw Palmetto
VIBS	Viburnum suspensum	Sandankwa Viburnum
ORNAMENTAL GRASSES & FERNS		
THEK	Thelyptis kunthii	Wood Fern
GROUND COVERS, VINES & PERENNIALS		
PLUA	Plumbago auriculata	Plumbago
TRAA	Trachelospermum asiaticum	Asiatic Jasmine
TRAJ	Trachelospermum jasminoides	Confederate jasmine

©2023 WJK LTD.
DESIGN, CONCEPTS, DRAWING, SHEETS,
LOGOS, SPECIFICATIONS, DETAILS,
WRITTEN MATERIAL SHALL NOT BE USED
OR REPRODUCED IN WHOLE OR IN PART
IN ANY FORM WITHOUT PRIOR WRITTEN
CONSENT OF WJK LTD.
THIS SHEET TO SCALE AT: 24"X36"

SITE DEVELOPMENT PLANS
FOR
HAIR AND SO ON SALON
5818 GUILFORD PLACE
BLUFFTON, SC

DATE:	DEC 21, 2023
PROJECT NO.:	XXXXX.XX
DRAWN BY:	JM
CHECKED BY:	DK



FINAL SUBMITTAL
PLAN, NOT FOR
CONSTRUCTION


REVISIONS:

DRAWING TITLE
PLANTING PLAN

DRAWING NUMBER


L500

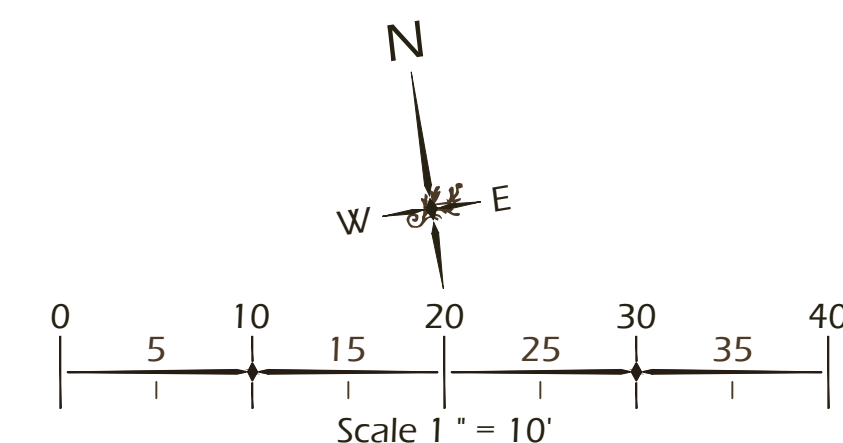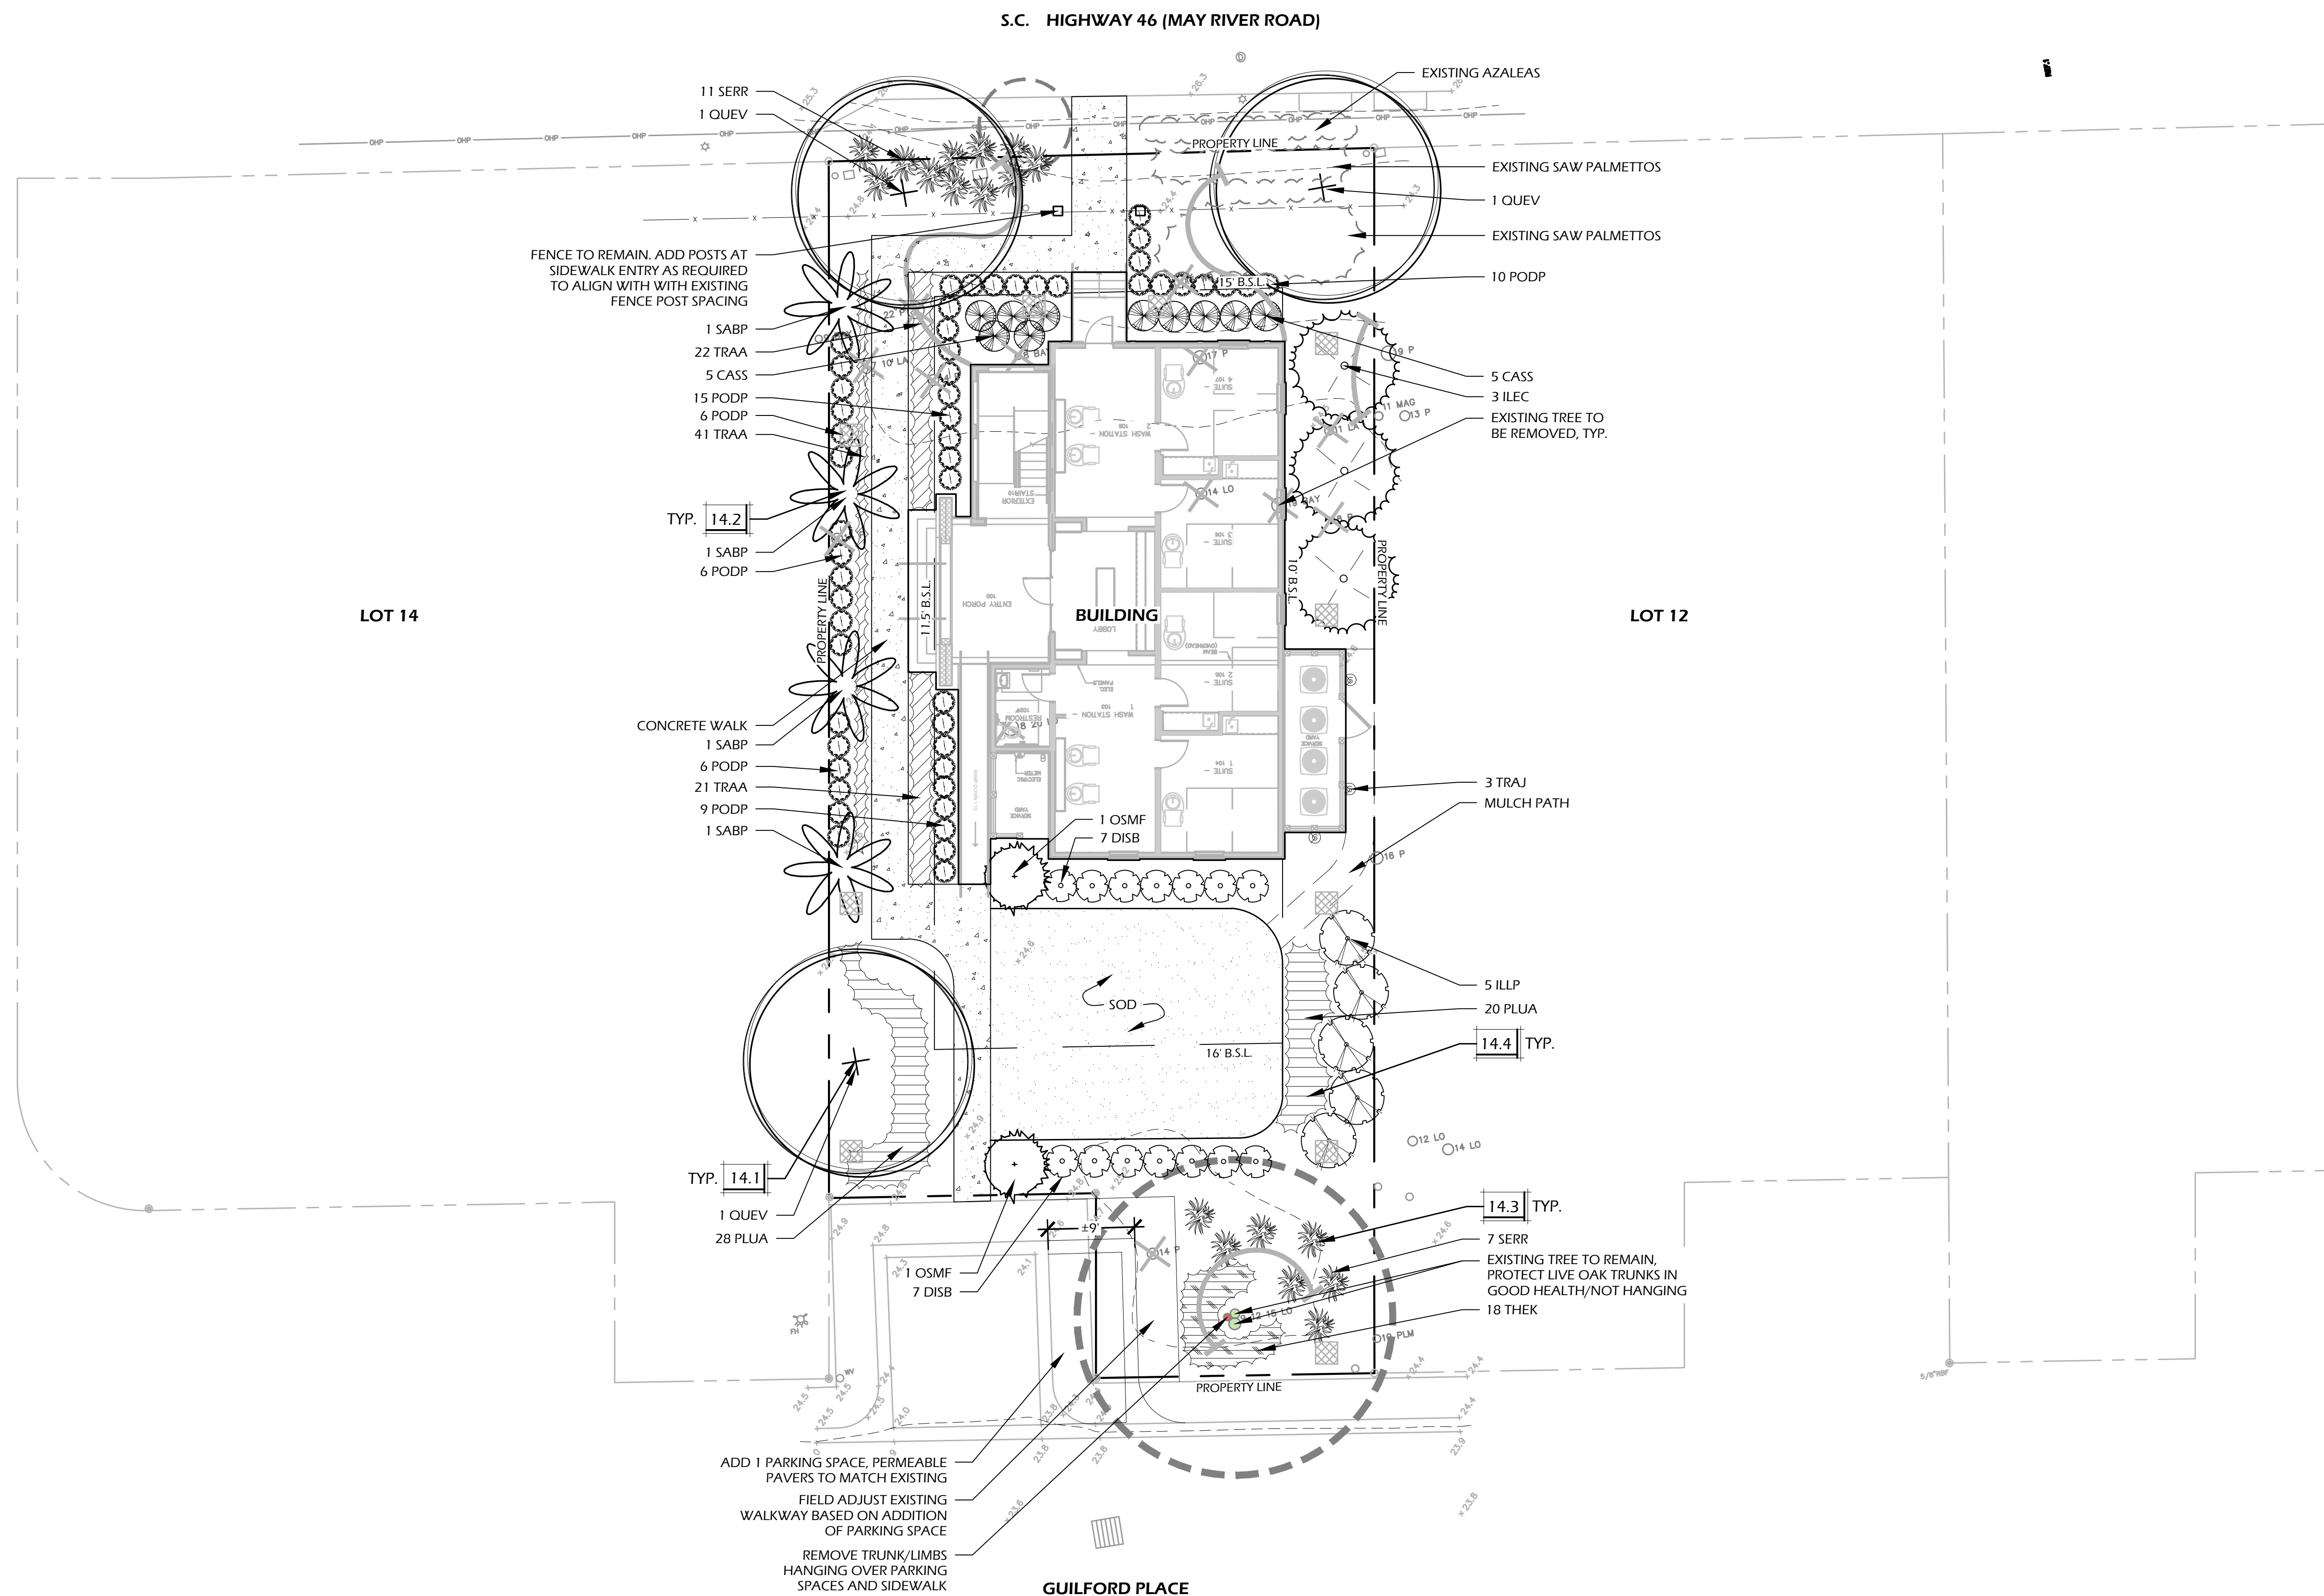

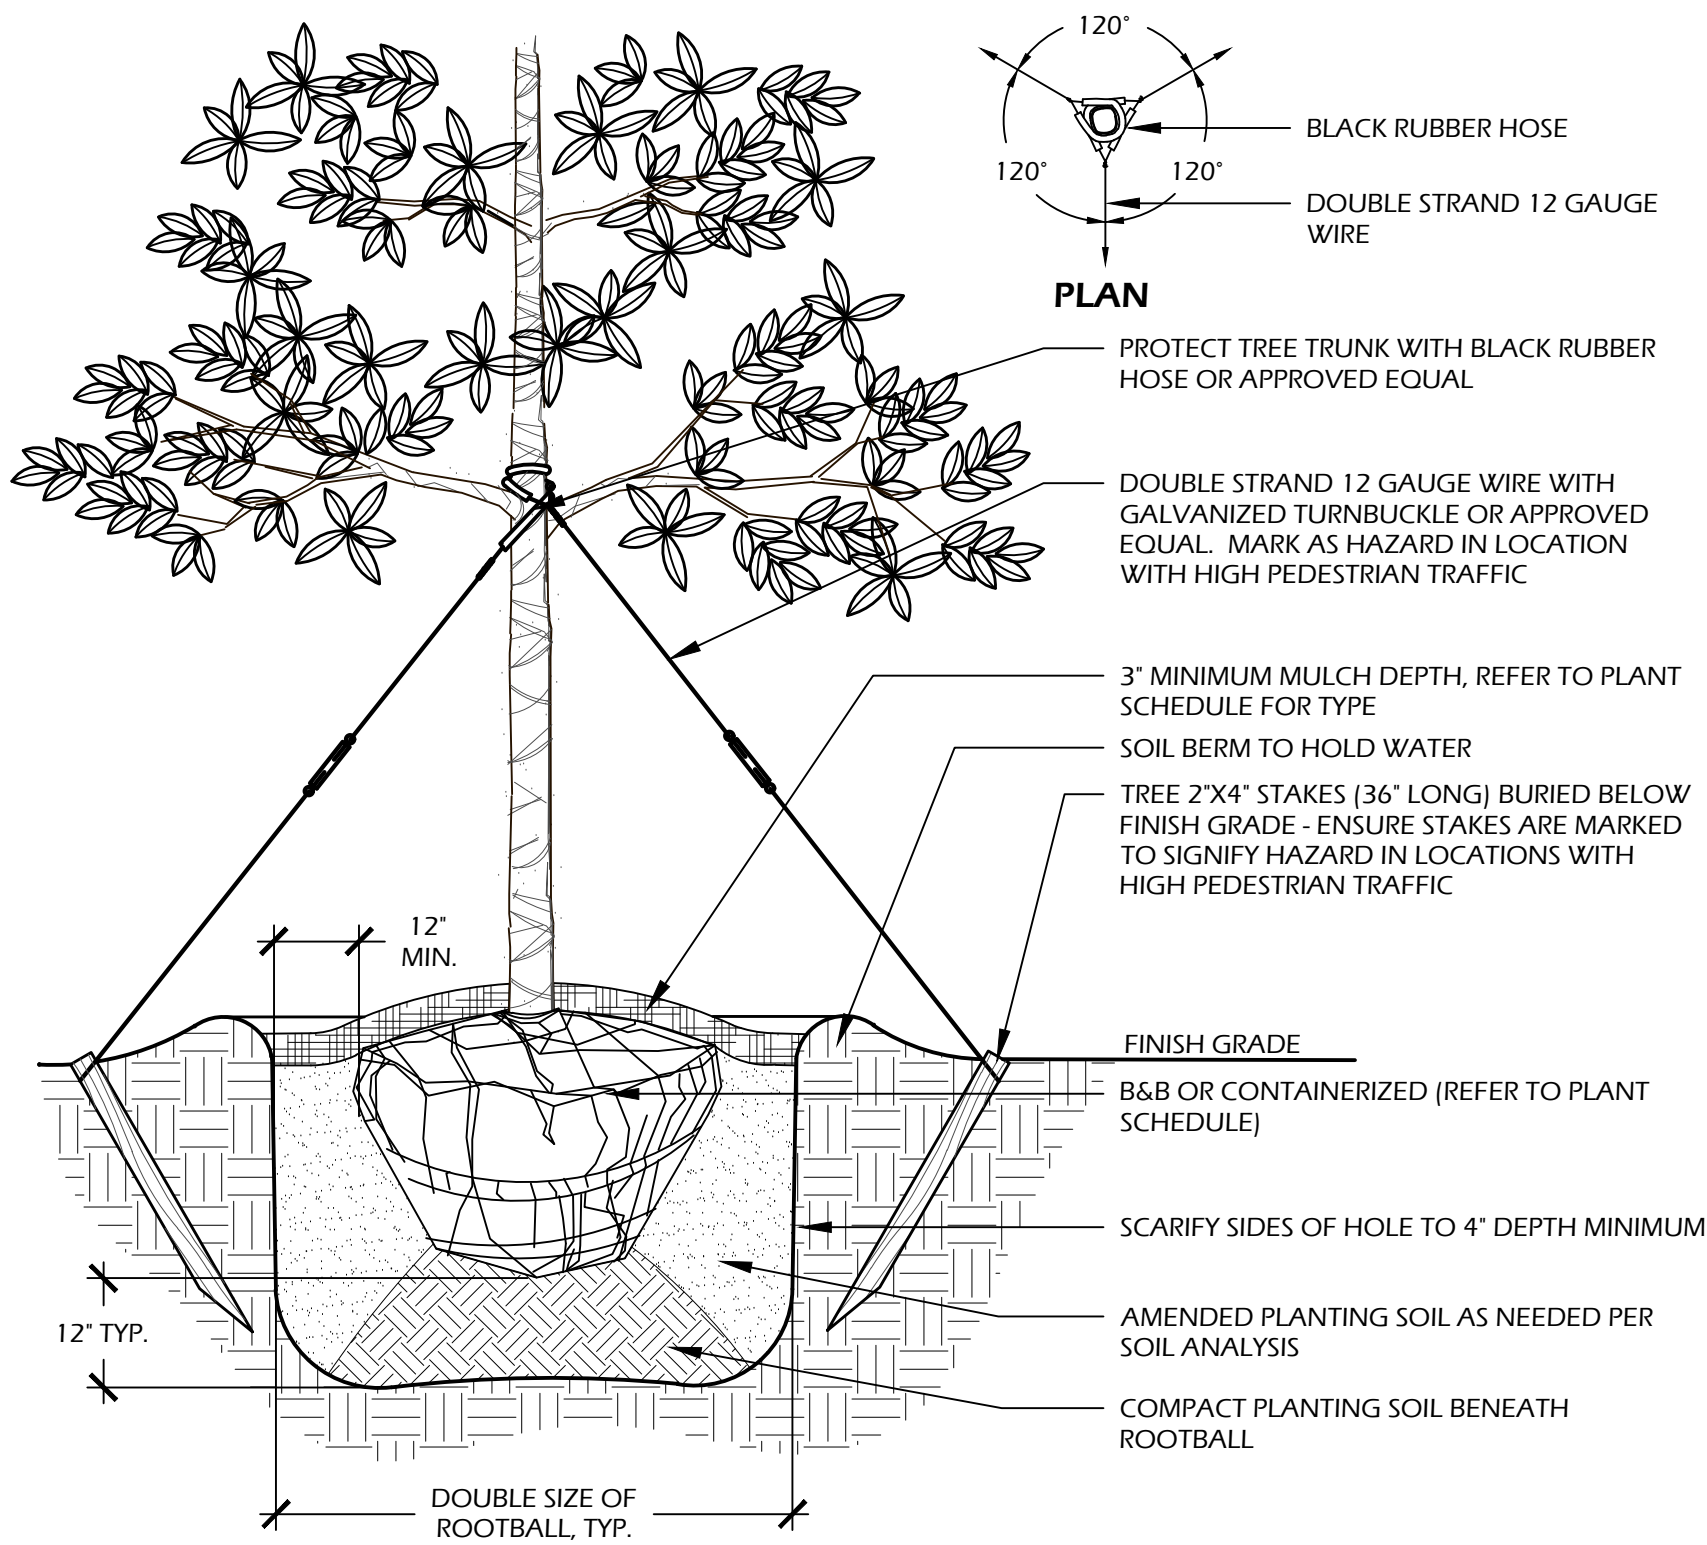

- NOTES:**
1. TREE STAKING OPTIONAL, HOWEVER, LANDSCAPE CONTRACTOR RESPONSIBLE FOR MAINTAINING TREES IN AN UPRIGHT (90 DEGREE/ PERPENDICULAR) POSITION FOR 1 YEAR AFTER PLANTING IS COMPLETE OR UNTIL TREE ROOT SYSTEM IS FULLY ESTABLISHED AND STURDY. FINAL TREE STAKING DETAILS AND PLACEMENT TO BE APPROVED BY OWNER'S REPRESENTATIVE.
 2. CONTRACTOR SHALL ASSURE PERCOLATION OF ALL PLANTING PITS PRIOR TO INSTALLATION.
 3. IN SEMI-IMPERVIOUS SOIL CONDITIONS, ROOTBALL ELEVATION SHALL BE 2" ABOVE FINISH GRADE. COORDINATE WITH OWNER'S REPRESENTATIVE PRIOR TO SETTING ROOTBALL ELEVATIONS.

1 // L501 TREE PLANTING
SCALE: N.T.S.

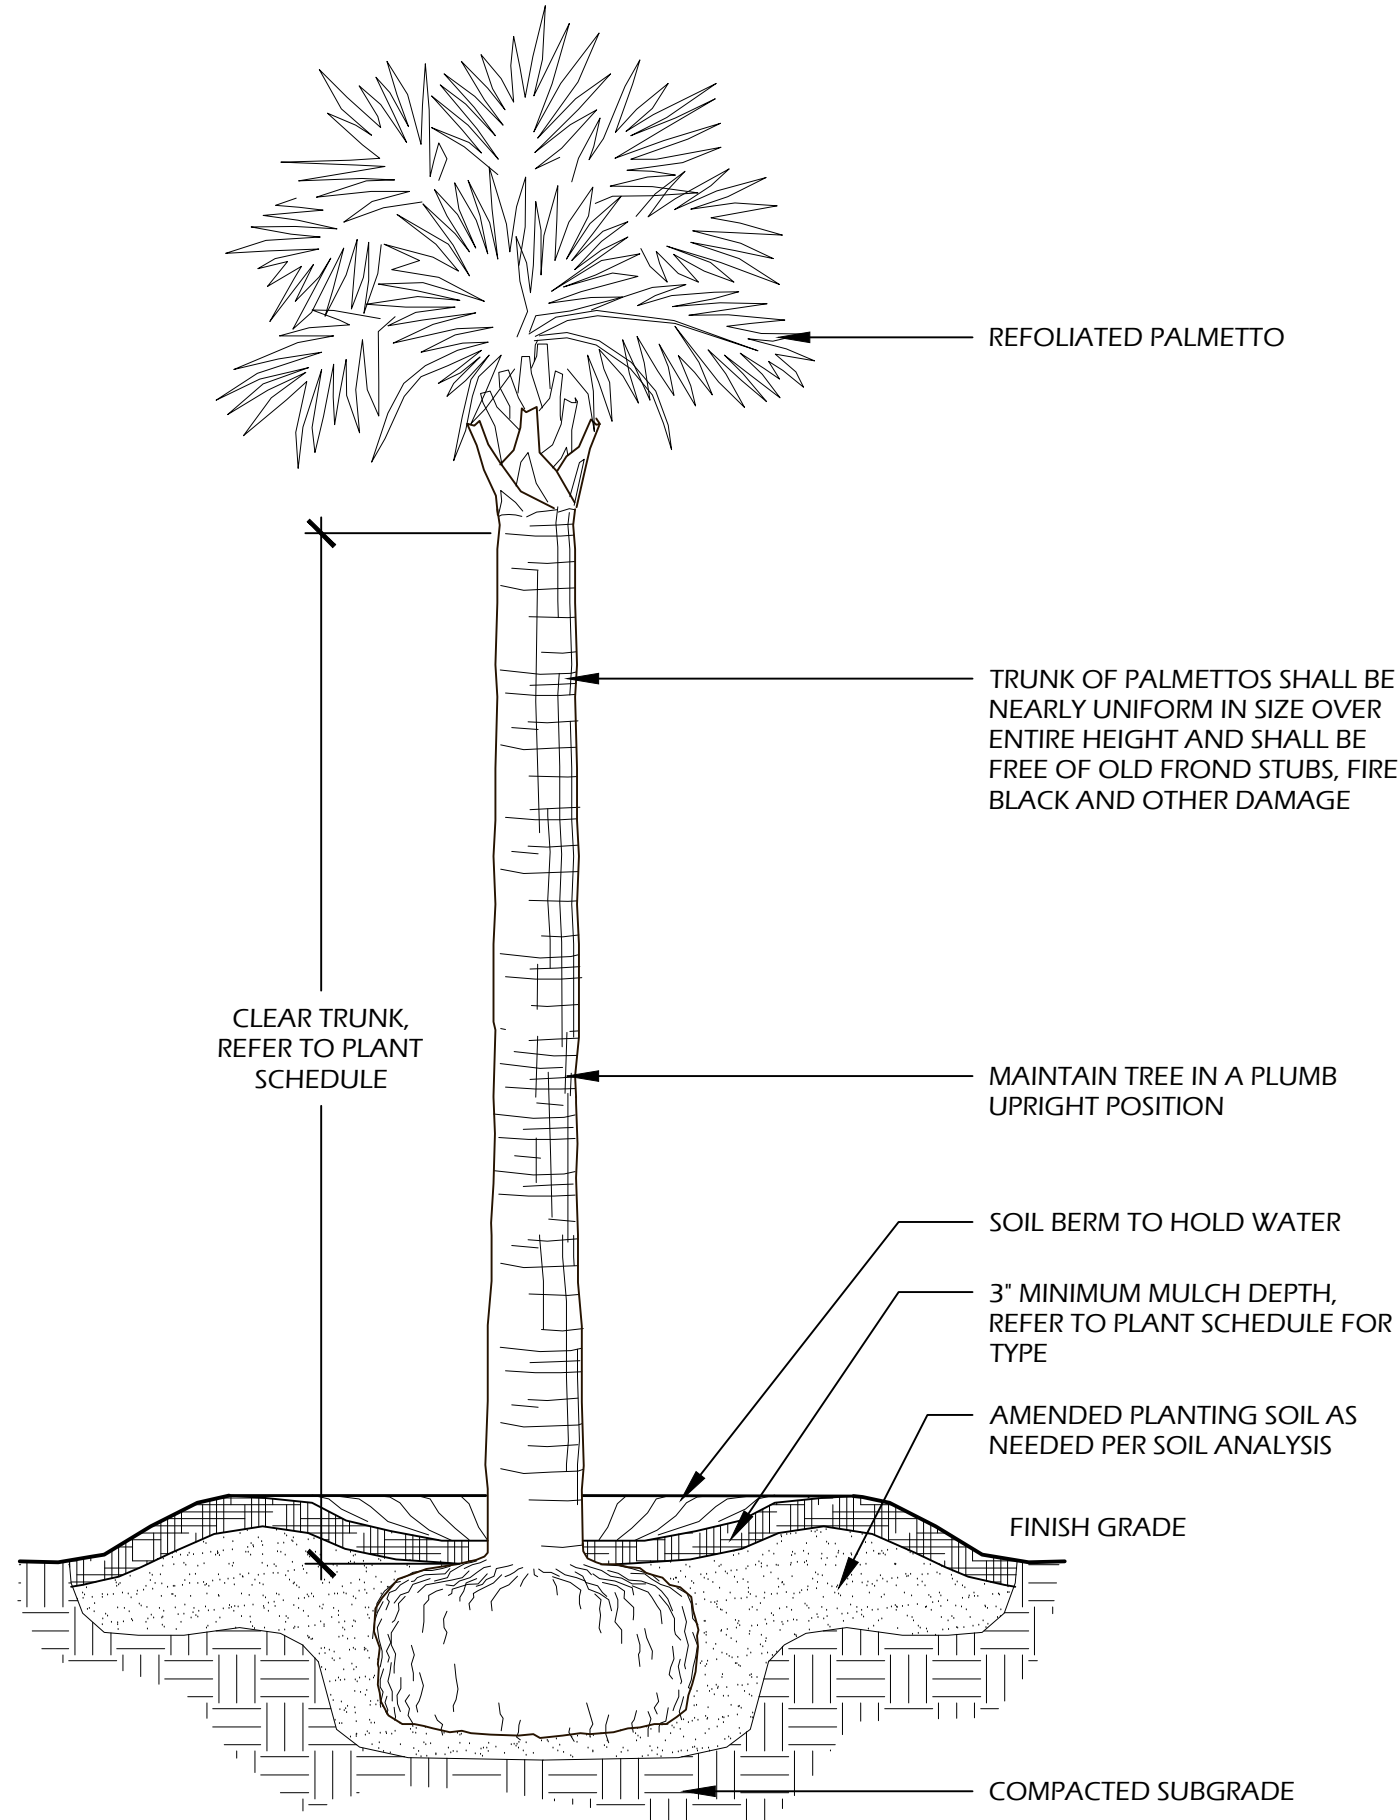



- NOTES:**
1. FINAL TREE STAKING DETAILS AND PLACEMENT TO BE APPROVED BY OWNER OR OWNER'S REPRESENTATIVE.
 2. CONTRACTOR SHALL ASSURE PERCOLATION OF ALL PLANTING PITS PRIOR TO INSTALLATION.
 3. SABAL PALMETTOS SHALL BE REFOLIATED, PROTECT CABBAGE HEAD FROM DAMAGE.

2 // L501 PALM TREE PLANTING
SCALE: N.T.S.

PLANT SCHEDULE:


Quantity	Abbrev	Botanical Name	Common Name	Height	Spread	Container	Cal./Spacing	Notes
TREES								
3	QUEV	Quercus virginiana	Live Oak	14'-16'	6'-8'	Cont.	4"	Full
4	SABP	Sabal palmetto	Cabbage Palm	12'-16'	-	Cont.	-	Refoliated, full clear trunk, refer to plan for heights
UNDERSTORY TREES								
3	ILEC	Ilex cassine	Dahoon Holly	6'-7'	3'-4'	15 gal.	-	Full
SHRUBS								
10	CASS	Camellia sasanqua 'Shishi Gashira'	Shishi Gashira Dwarf Camellia	18"-24"	2'-3'	7 gal.	-	Full
14	DISB	Distylium 'Blue Cascade' (PIDIST-II PP24409)	Blue Cascade Distylium	24'-30"	24'-30"	7 gal.	-	Full
5	ILLP	Illicium parviflorum	Yellow Anise	30'-36"	24'-30"	7 gal.	-	Full
2	OSMF	Osmanthus fragrans	Fragrant Tea Olive	36'-42"	18'-24"	7 gal.	-	Full
52	PODP	Podocarpus macrophyllus 'Pringles Dwarf'	Dwarf Podocarpus	18"-24"	16"-20"	7 gal.	-	Full
18	SERR	Serenoa repens	Saw Palmetto	24'-30"	24'-30"	15 gal.	-	Full
6	VIBS	Viburnum suspensum	Sandankwa Viburnum	30'-36"	24'-30"	7 gal.	-	Full
ORNAMENTAL GRASSES & FERNS								
18	THEK	Thelyptis kunthii	Wood Fern	2'-3'	8'-12"	1 gal.	24" O.C.	Full
GROUND COVERS, VINES & PERENNIALS								
48	PLUA	Plumbago auriculata	Plumbago	12'-18"	12'-18"	1 gal.	24" O.C.	Blue Flowers, Full
84	TRAA	Trachelospermum asiaticum	Asiatic Jasmine	4'-6"	12" runners	1 gal.	18" O.C.	Full
3	TRAJ	Trachelospermum jasminoides	Confederate jasmine	4'-6"	12" runners	1 gal.	18" O.C.	Full
SOD & MULCH								
800	SOD-SF	-	Empire Zoysia Sod	-	-	-	-	-
3,100	MULCH-SF	Pine Straw - all disturbed areas	Pine Straw	-	-	-	-	-

TREE CANOPY DIAGRAM:

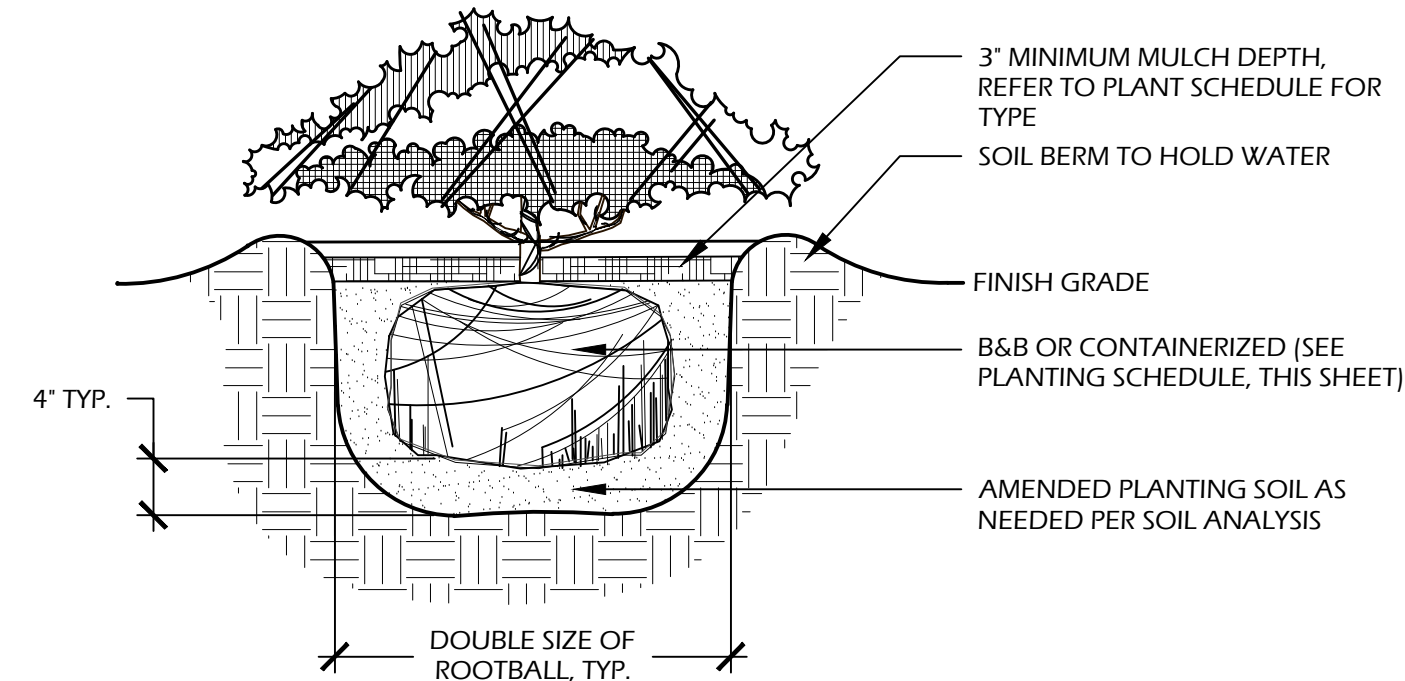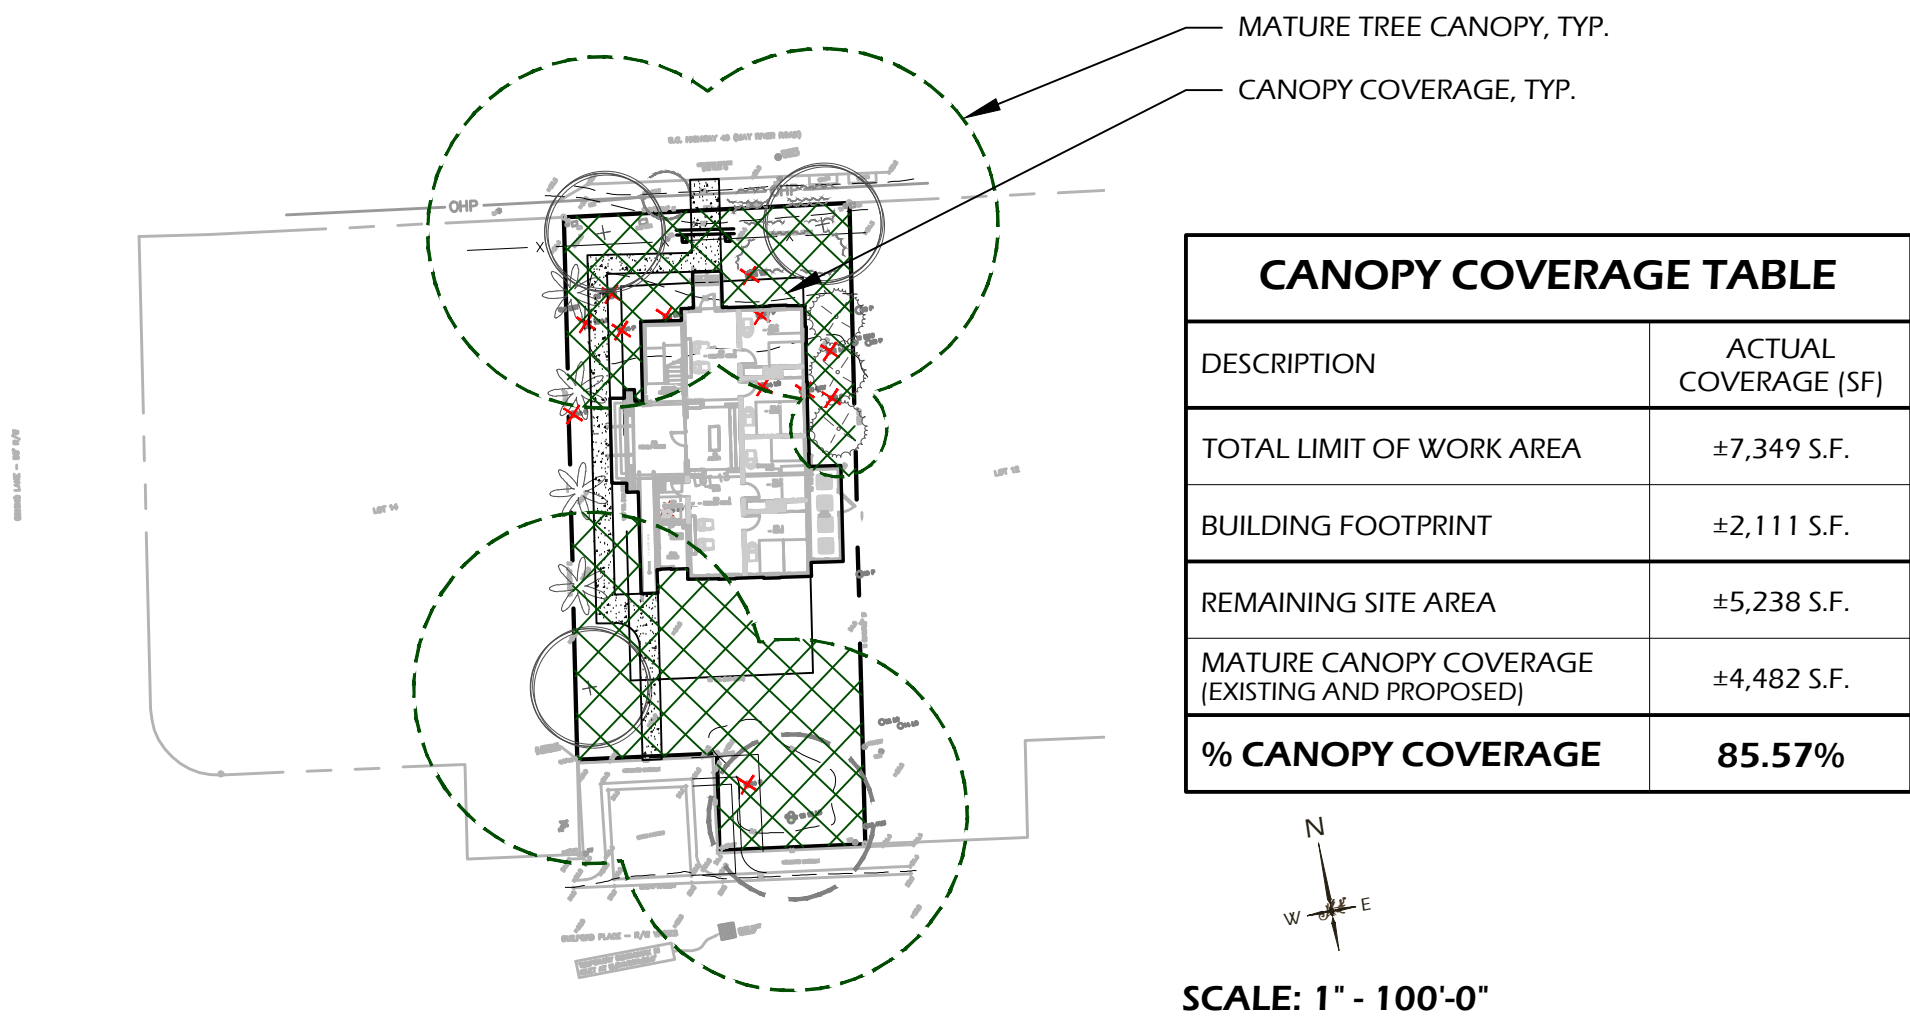


- NOTES:**
1. WHEN GROUNDCOVERS AND SHRUBS ARE USED IN MASSES, ENTIRE BED TO BE EXCAVATED TO RECEIVE PLANTING SOIL AND PLANT MATERIAL.
 2. CONTRACTOR SHALL ASSURE PERCOLATION OF ALL PLANTING PITS PRIOR TO INSTALLATION.
 3. IN SEMI-IMPERVIOUS SOIL CONDITIONS, ROOTBALL ELEVATION SHALL BE ±2" ABOVE FINISH GRADE. COORDINATE WITH OWNER'S REPRESENTATIVE PRIOR TO SETTING ROOTBALL ELEVATIONS.

3 // L501 SHRUB PLANTING
SCALE: N.T.S.

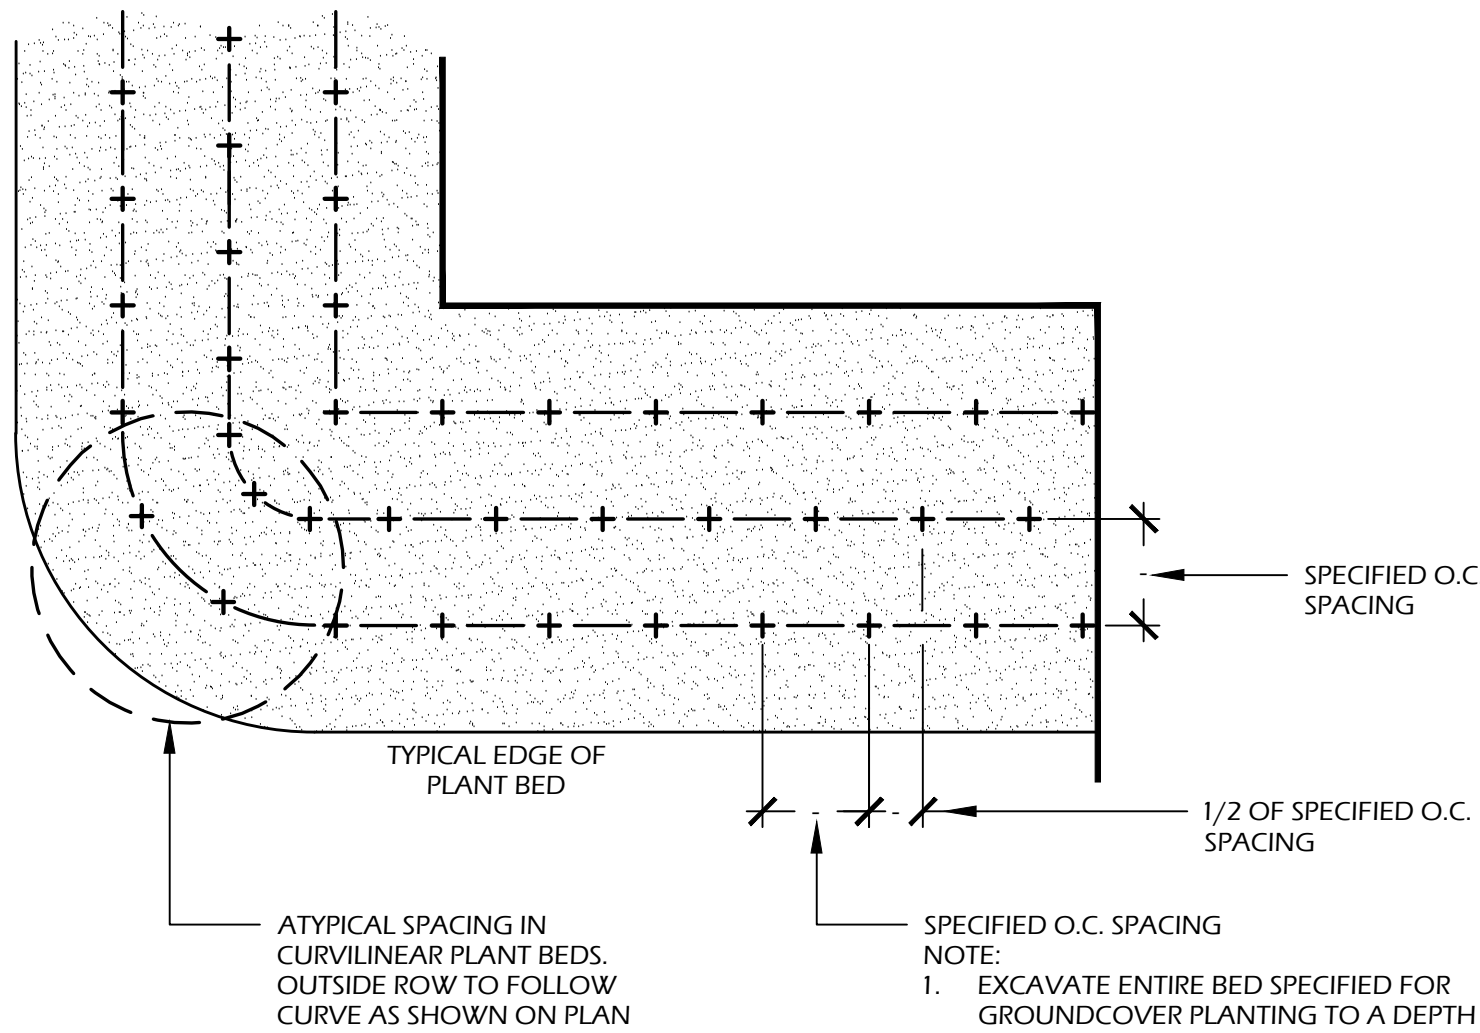

4 // L501 GROUND COVER PLANTING
SCALE: N.T.S.

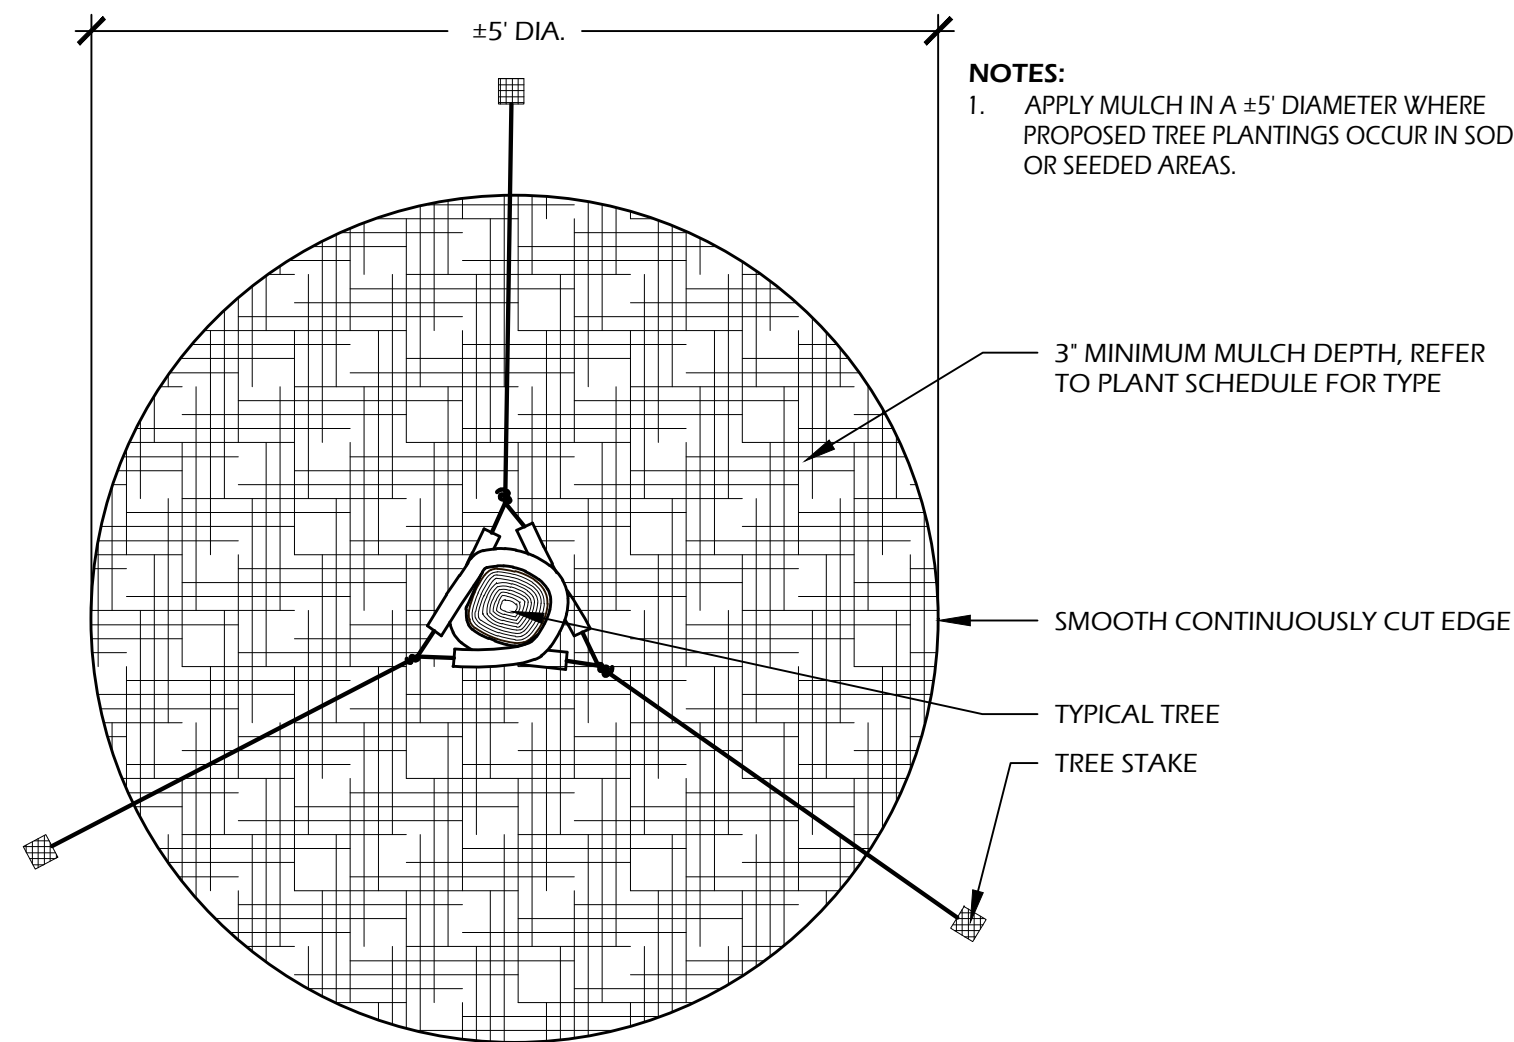

5 // L501 TREE STAKING
SCALE: N.T.S.