


G:\PROJECTS\2022-2023-0214_BIG BLUE MARBLE ACADEMY - BLUFFTON, SC\AC-DRAWINGS\CIVIL\2022-0214_CD.DWG 5/24/2023 1:00 PM

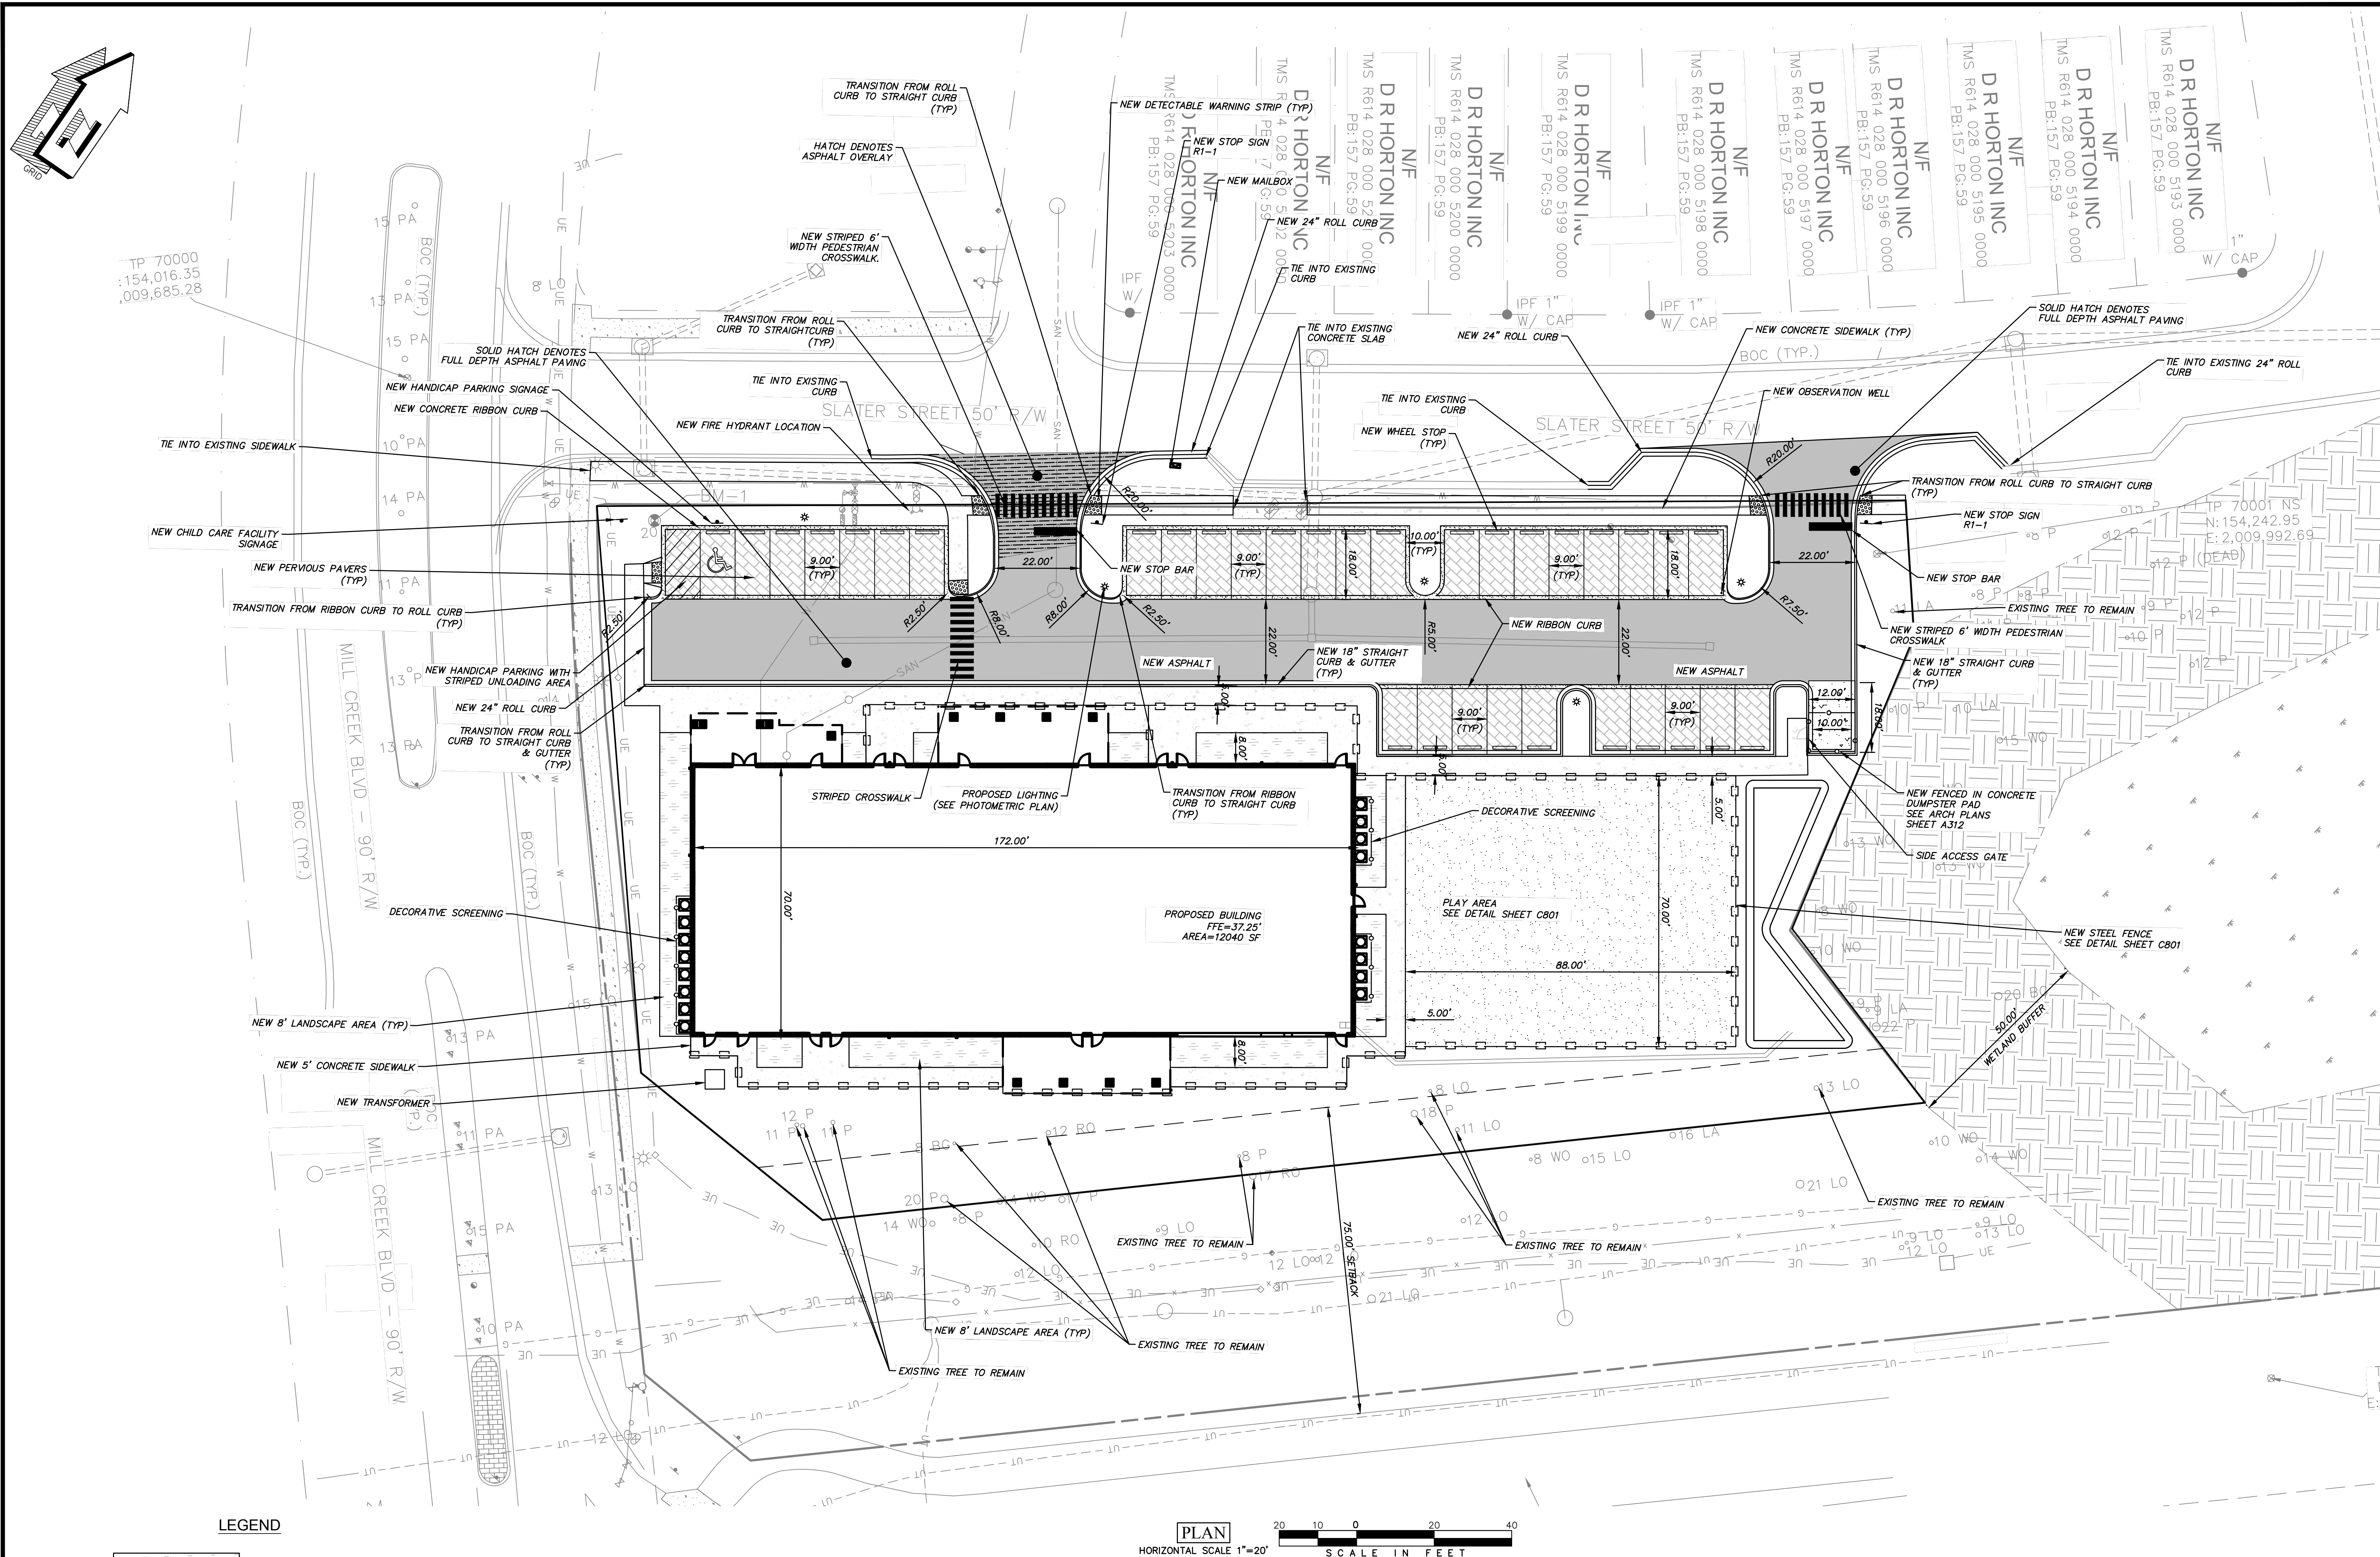

LEGEND

	LANDSCAPE AREA
	PERVIOUS PAVING
	CONCRETE
	ASPHALT

PLAN
HORIZONTAL SCALE 1"=20'
SCALE IN FEET



CHILD DAY CARE FACILITY


SITE PLAN

DRAWN BY:	AWD
CHECKED BY:	MES
APPROVED BY:	MES
DATE:	5/24/2023
SCALE:	1" = 20'
JOB No.	2022-0214
DRAWING No.	

C400



5/24/23

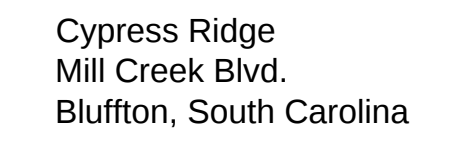

Site Plan Review	02/17/2023
Site Plan Review	03/29/2023
Site Plan Review	05/12/2023

ELEVATIONS

EIGHT

814 Services, LLC
1695 Twelve Mile Road
Suite 100
Berkley, MI 48072

A diagram of a polygon with an interior angle labeled F and an exterior angle labeled S .


10913 Marcello Lane
Whitmore Lake, MI 48189



504 S. Creyts Road, Suite B
Lansing, MI 48917

A 201

EXTERIOR FINISH LEGEND		
MATERIAL	MANUFACTURER	DESCRIPTION AND COLOR
ROOF		
ASPHALT SHINGLES	GAF	STYLE: TIMBERLINE HDZ COLOR: OYSTER GREY
SOFFIT PANELS	JAMES HARDIE	STYLE: HARDIESOFFIT PANELS. VENTED CEDARMILL COLOR: WHITE
SCREEN WALL ROOF TOP UNITS	PALMSHIELD	STYLE: MERCURY ECONOMIC STAGGERED (ALUMINUM) COLOR: GREY
WALL		
HORIZONTAL LAP SIDING	JAMES HARDIE	STYLE: HARDIEPLANK LAP SIDING, CEDARMILL COLOR: MONTEREY TAUPE
SIDING TRIM	JAMES HARDIE	STYLE: SMOOTH COLOR: WHITE WINDOWS AND DOOR SURROUNDS, SOFFIT
BRICK	GENERAL SHALE	STYLE: MODULAR BRICK, RUNNING BOND COLOR: SAVANNAH GREY
FIBERGLASS COLUMNS	ENDURA-CRAFT	STYLE: CRAFTSMAN STYLE, TAPERED, RECESSED PANEL COLOR: WHITE
LOUVER	FYPON	STYLE: 33" ROUND, POLYURETHANE COLOR: WHITE
SCREEN WALL A/C UNITS AT GRADE	PALMSHIELD	STYLE: MERCURY ECONOMIC STAGGERED (ALUMINUM) COLOR: BEIGE

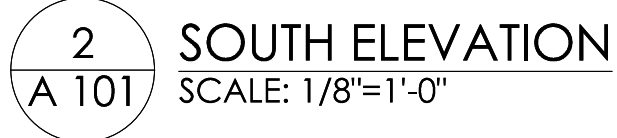

NOT FOR CONSTRUCTION

Project:



Cypress Ridge
Mill Creek Blvd.
Bluffton, South Carolina

Issued for:

Site Plan Review 02/17/2023
Site Plan Review 03/29/2023
Site Plan Review 05/12/2023

Subject:


FLOOR PLANS

Project Owner:



814 Services, LLC
1695 Twelve Mile Road
Suite 100
Berkley, MI 48072

Project Consultants:

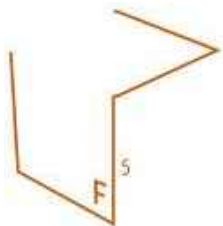

FormSurfaces
Design Group

10913 Marcello Lane
Whitmore Lake, MI 48189

Michael Vernier
Structural Engineering Consultant
www.AEStructures.com
1119 Joshua Drive
Troy, Michigan 48068-6507
Telephone: 248.250.6166
AEStructures@AEStructures.com




504 S. Creyts Road, Suite B
Lansing, MI 48917

Job No.

20211019

Sheet No.

A 101

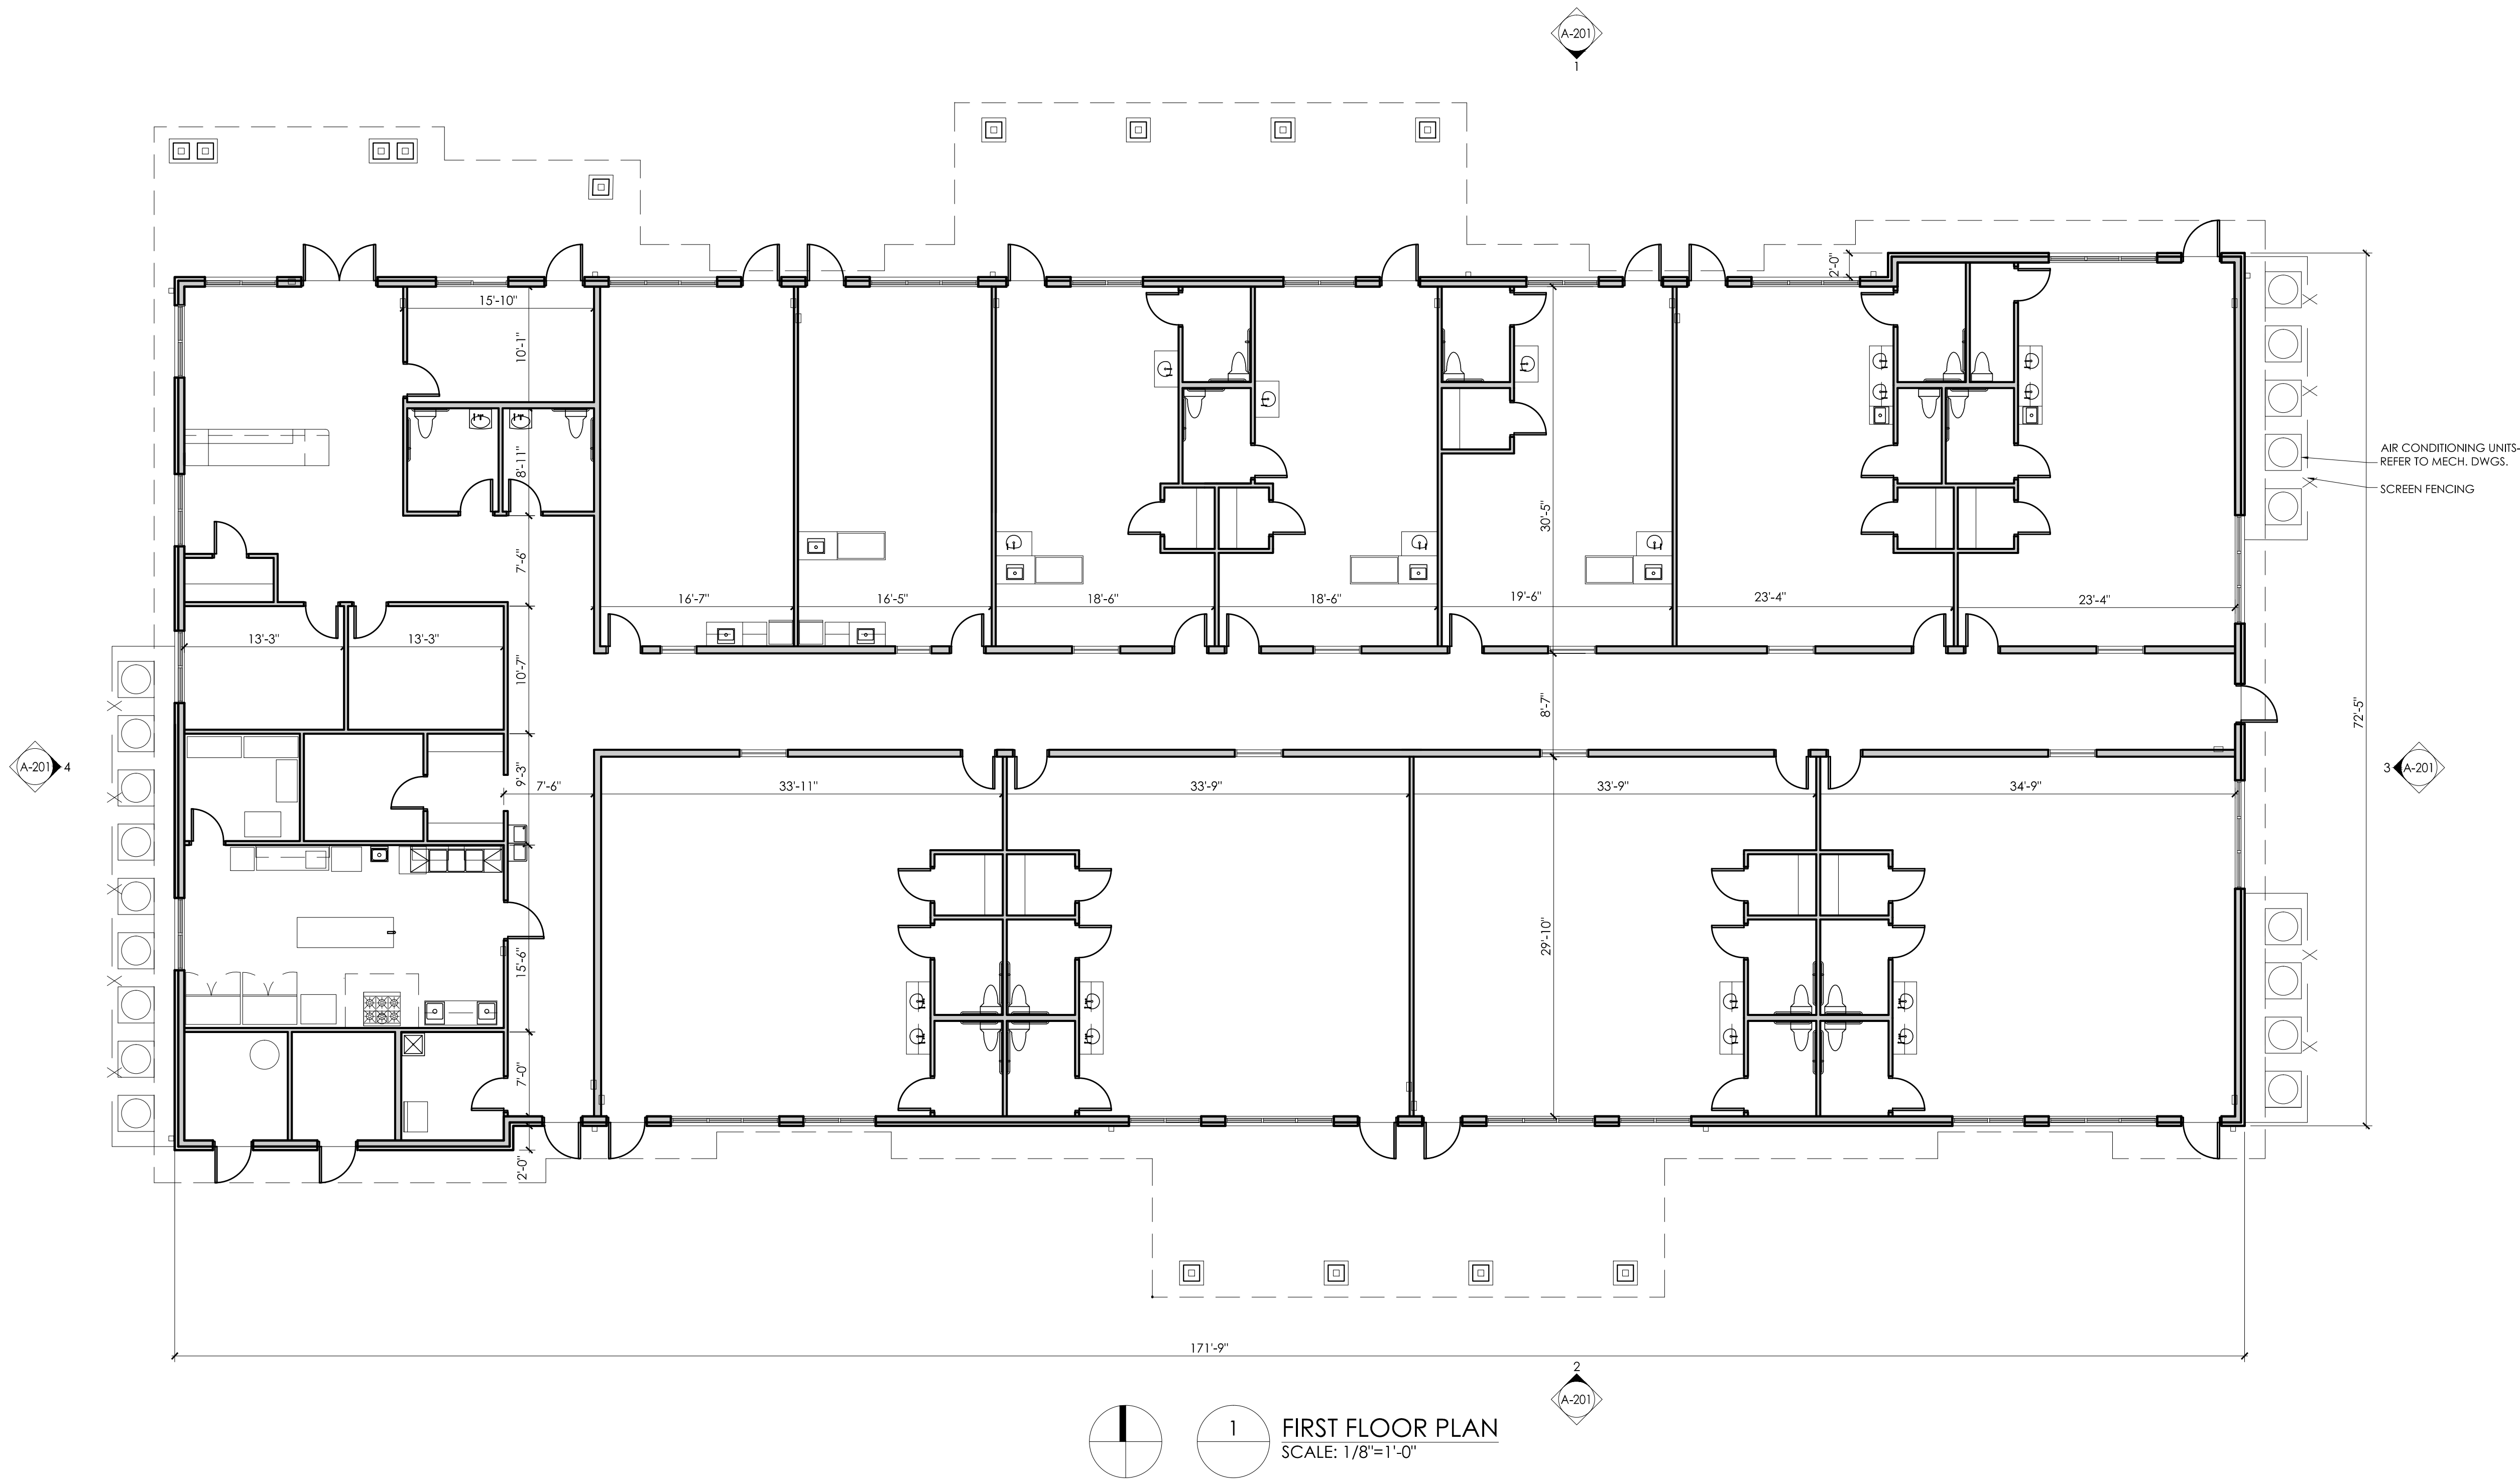

Project:



Cypress Ridge
Mill Creek Blvd.
Bluffton, South Carolina

Issued for:

Site Plan Review 02/17/2023

Subject:


DUMPSTER
ENCLOSURE
DETAILS

Project Owner:



814 Services, LLC
1695 Twelve Mile Road
Suite 100
Berkley, MI 48072

Project Consultants:

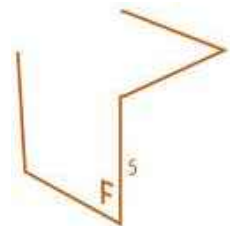

FormSurfaces
Design Group

10913 Marcello Lane
Whitmore Lake, MI 48189

Michael Vernier
Structural Engineering Consultant
www.AEStructures.com
1119 Joshua Drive
Troy, Michigan 48068-6507
Telephone: 248.250.6166
AEStructures@AEStructures.com




504 S. Creyts Road, Suite B
Lansing, MI 48917

Job No.


20211019

Sheet No.


A 312

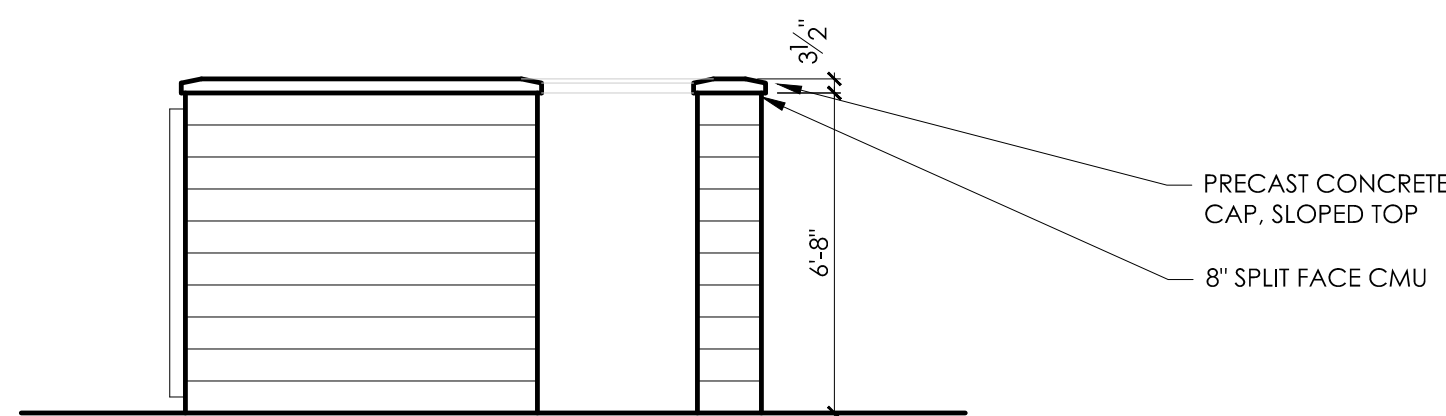


3 DUMPSTER ENCLOSURE ELEVATION
SCALE: 1/4"=1'-0"

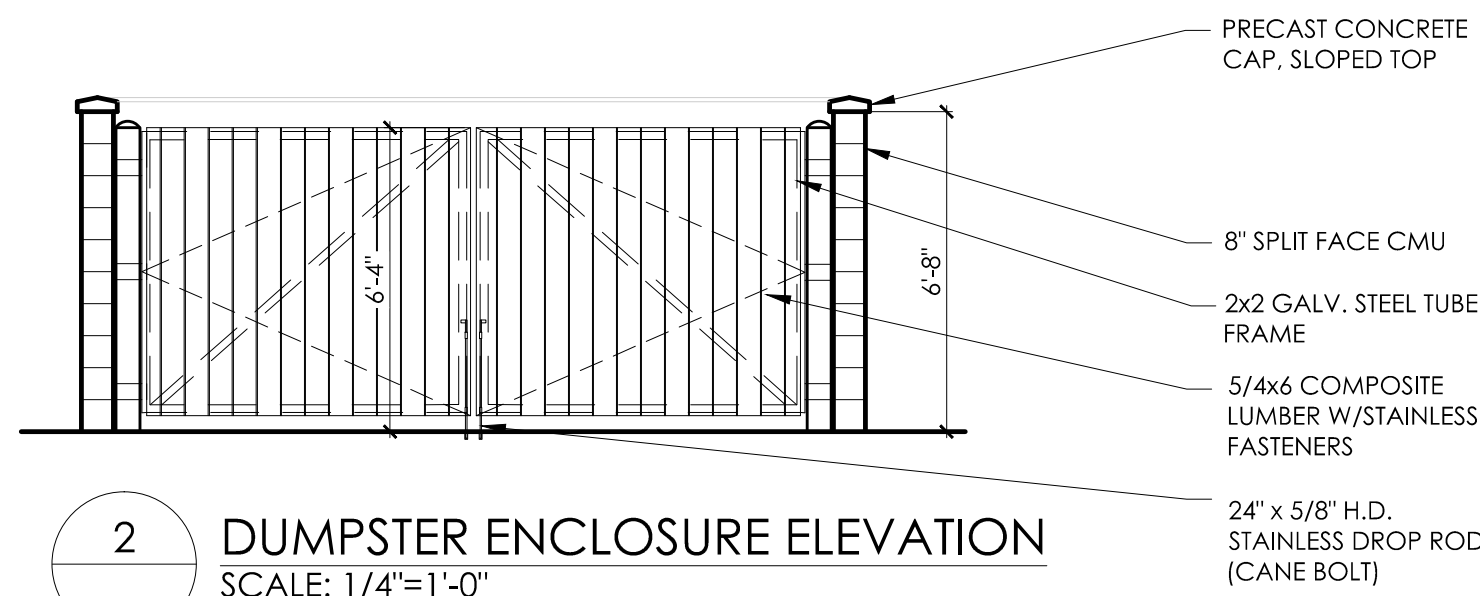

2 DUMPSTER ENCLOSURE ELEVATION
SCALE: 1/4"=1'-0"

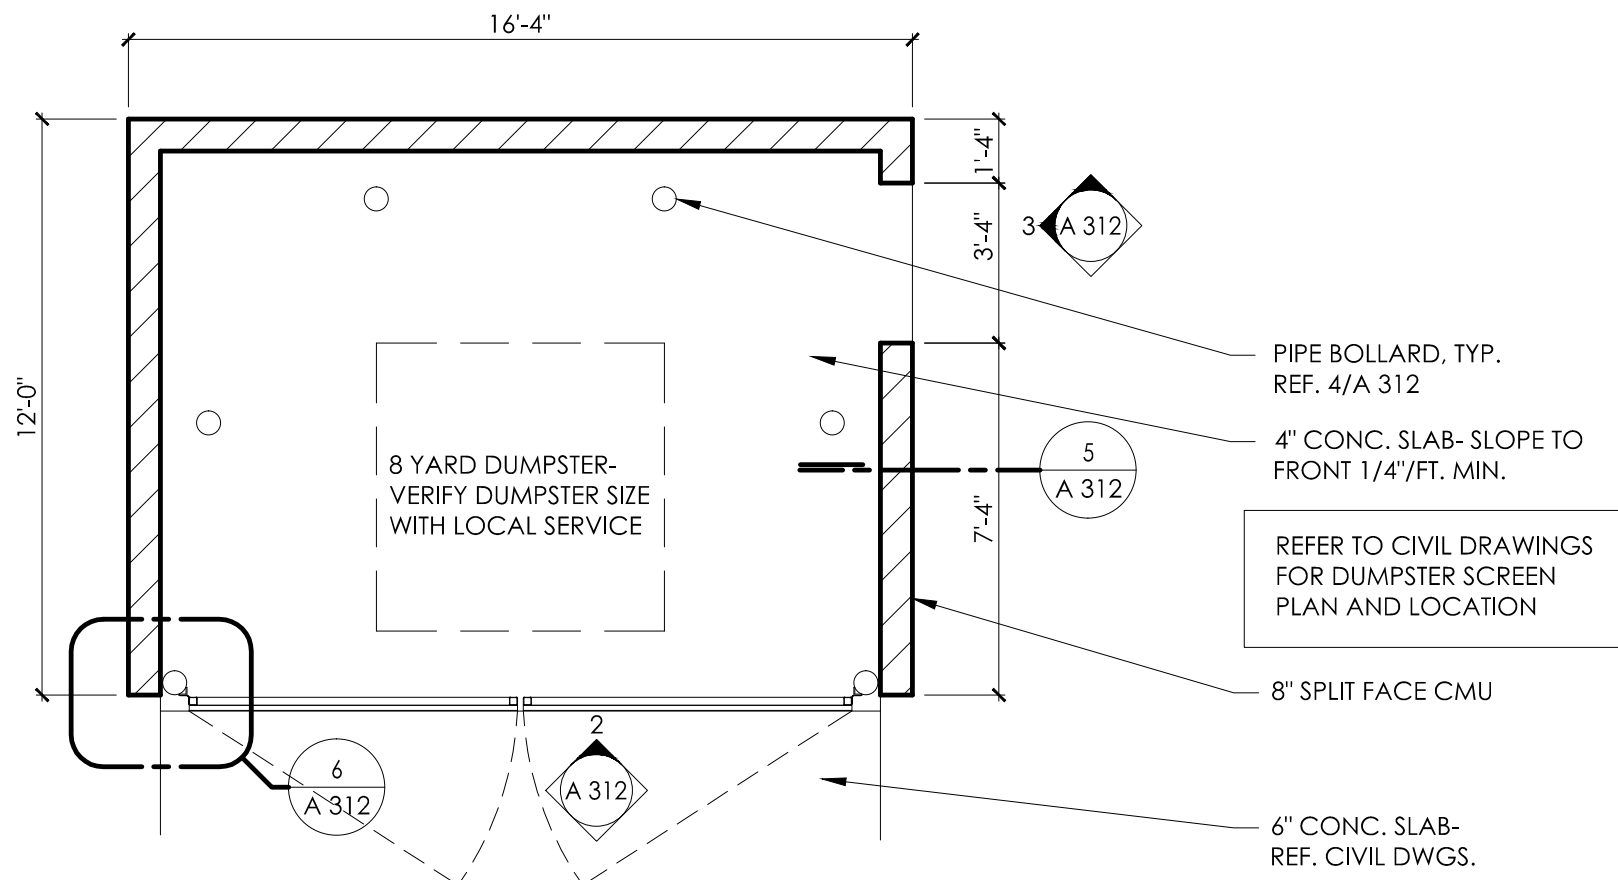

1 DUMPSTER ENCLOSURE PLAN
SCALE: 1/4"=1'-0"

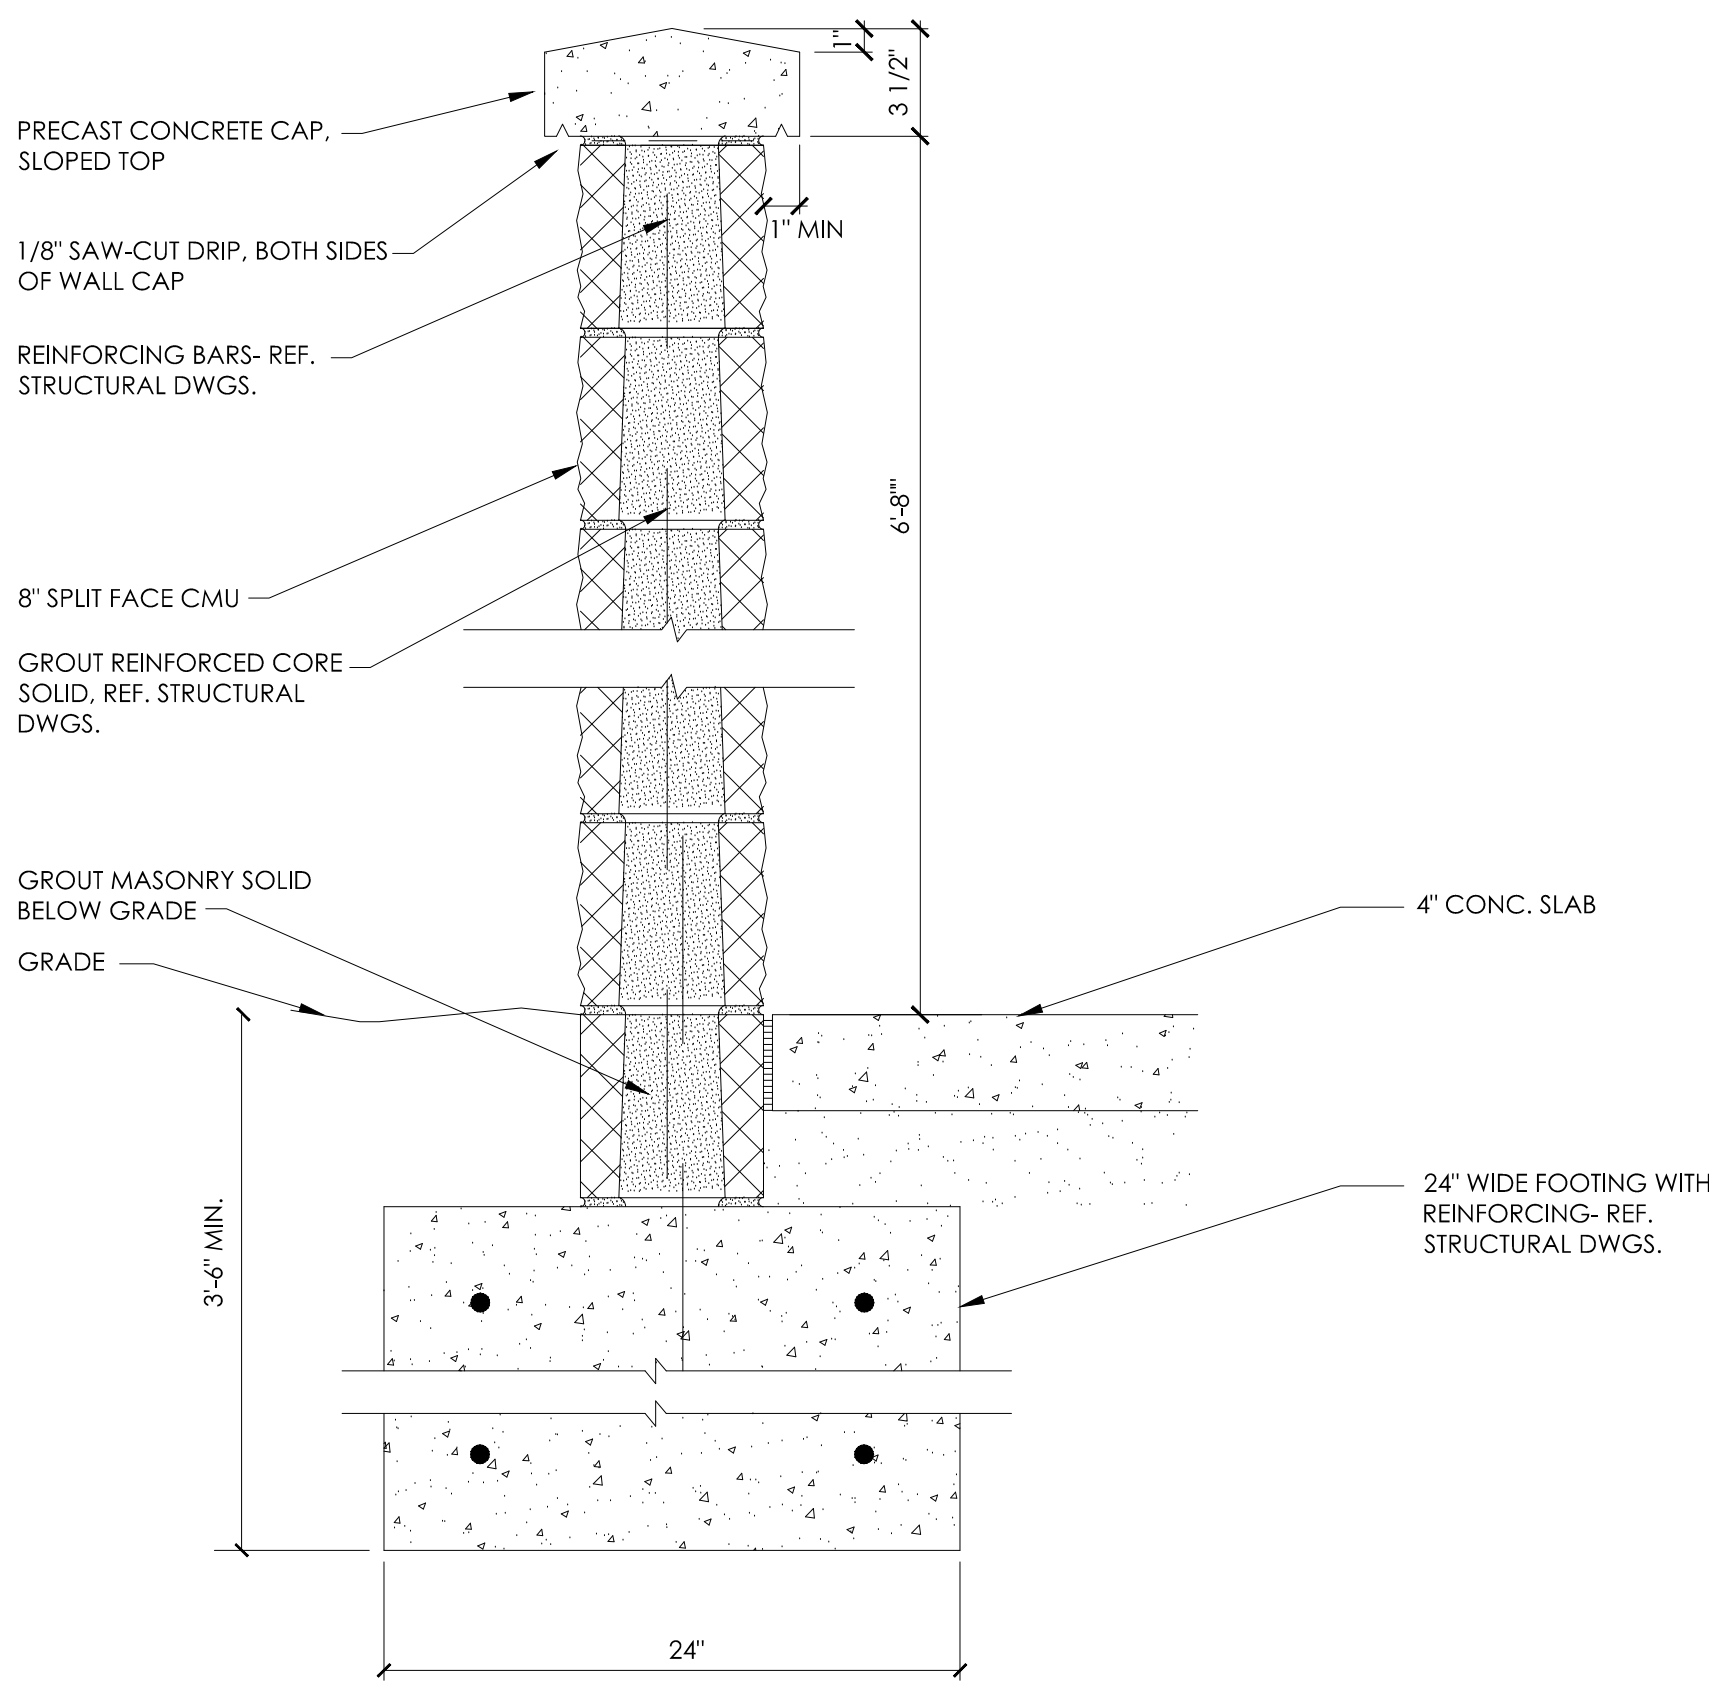


5 DUMPSTER SCREEN WALL DETAIL
1 1/2"=1'-0"

NOT FOR CONSTRUCTION



ASPHALT SHINGLES

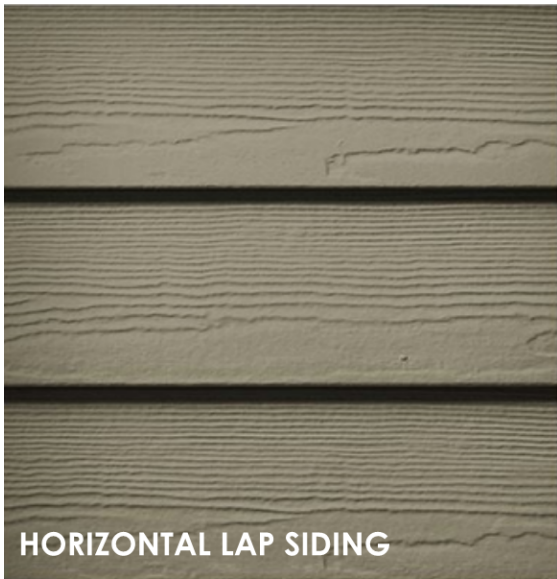


HORIZONTAL LAP SIDING



BRICK



SCREEN FENCE

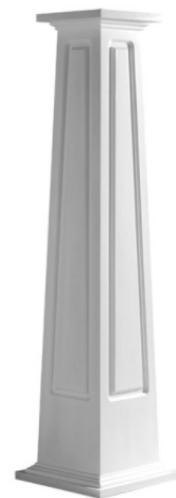

PORCH COLUMNS




BLUFFTON, SOUTH CAROLINA

EXTERIOR FINISH LEGEND

MATERIAL	MANUFACTURER	DESCRIPTION AND COLOR
ROOF		
ASPHALT SHINGLES	GAF	STYLE: TIMBERLINE HDZ COLOR: OYSTER GREY
SOFFIT PANELS	JAMES HARDIE	STYLE: HARDIESOFFIT PANELS, VENTED CEDARMILL COLOR: WHITE
SCREEN WALL ROOF TOP UNITS	PALMSHIELD	STYLE: MERCURY ECONOMIC STAGGERED (ALUMINUM) COLOR: GREY, HEIGHT: 4 FT.
WALL		
HORIZONTAL LAP SIDING	JAMES HARDIE	STYLE: HARDIEPLANK LAP SIDING, CEDARMILL COLOR: MONTEREY TAUPE
SIDING TRIM	JAMES HARDIE	STYLE: SMOOTH COLOR: WHITE WINDOWS AND DOOR SURROUNDS, SOFFIT
BRICK	GENERAL SHALE	STYLE: MODULAR BRICK, RUNNING BOND COLOR: SAVANNAH GREY
FIBERGLASS COLUMNS	ENDURA-CRAFT	STYLE: CRAFTSMAN STYLE, TAPERED, RECESSED PANEL COLOR: WHITE
LOUVER	FYPON	STYLE: 33" ROUND, POLYURETHANE COLOR: WHITE
SCREEN WALL A/C UNITS AT GRADE		STYLE: VINYL COLOR: BEIGE, HEIGHT: 3'-2" (MIN)

EIGHT

 

FormSurfaces
Design Group

Architects and Designers
We are creators of space.