





Cypress Ridge
Mill Creek Blvd.
Bluffton, South Carolina

Issued for:
COFA Submittal 02/16/2023

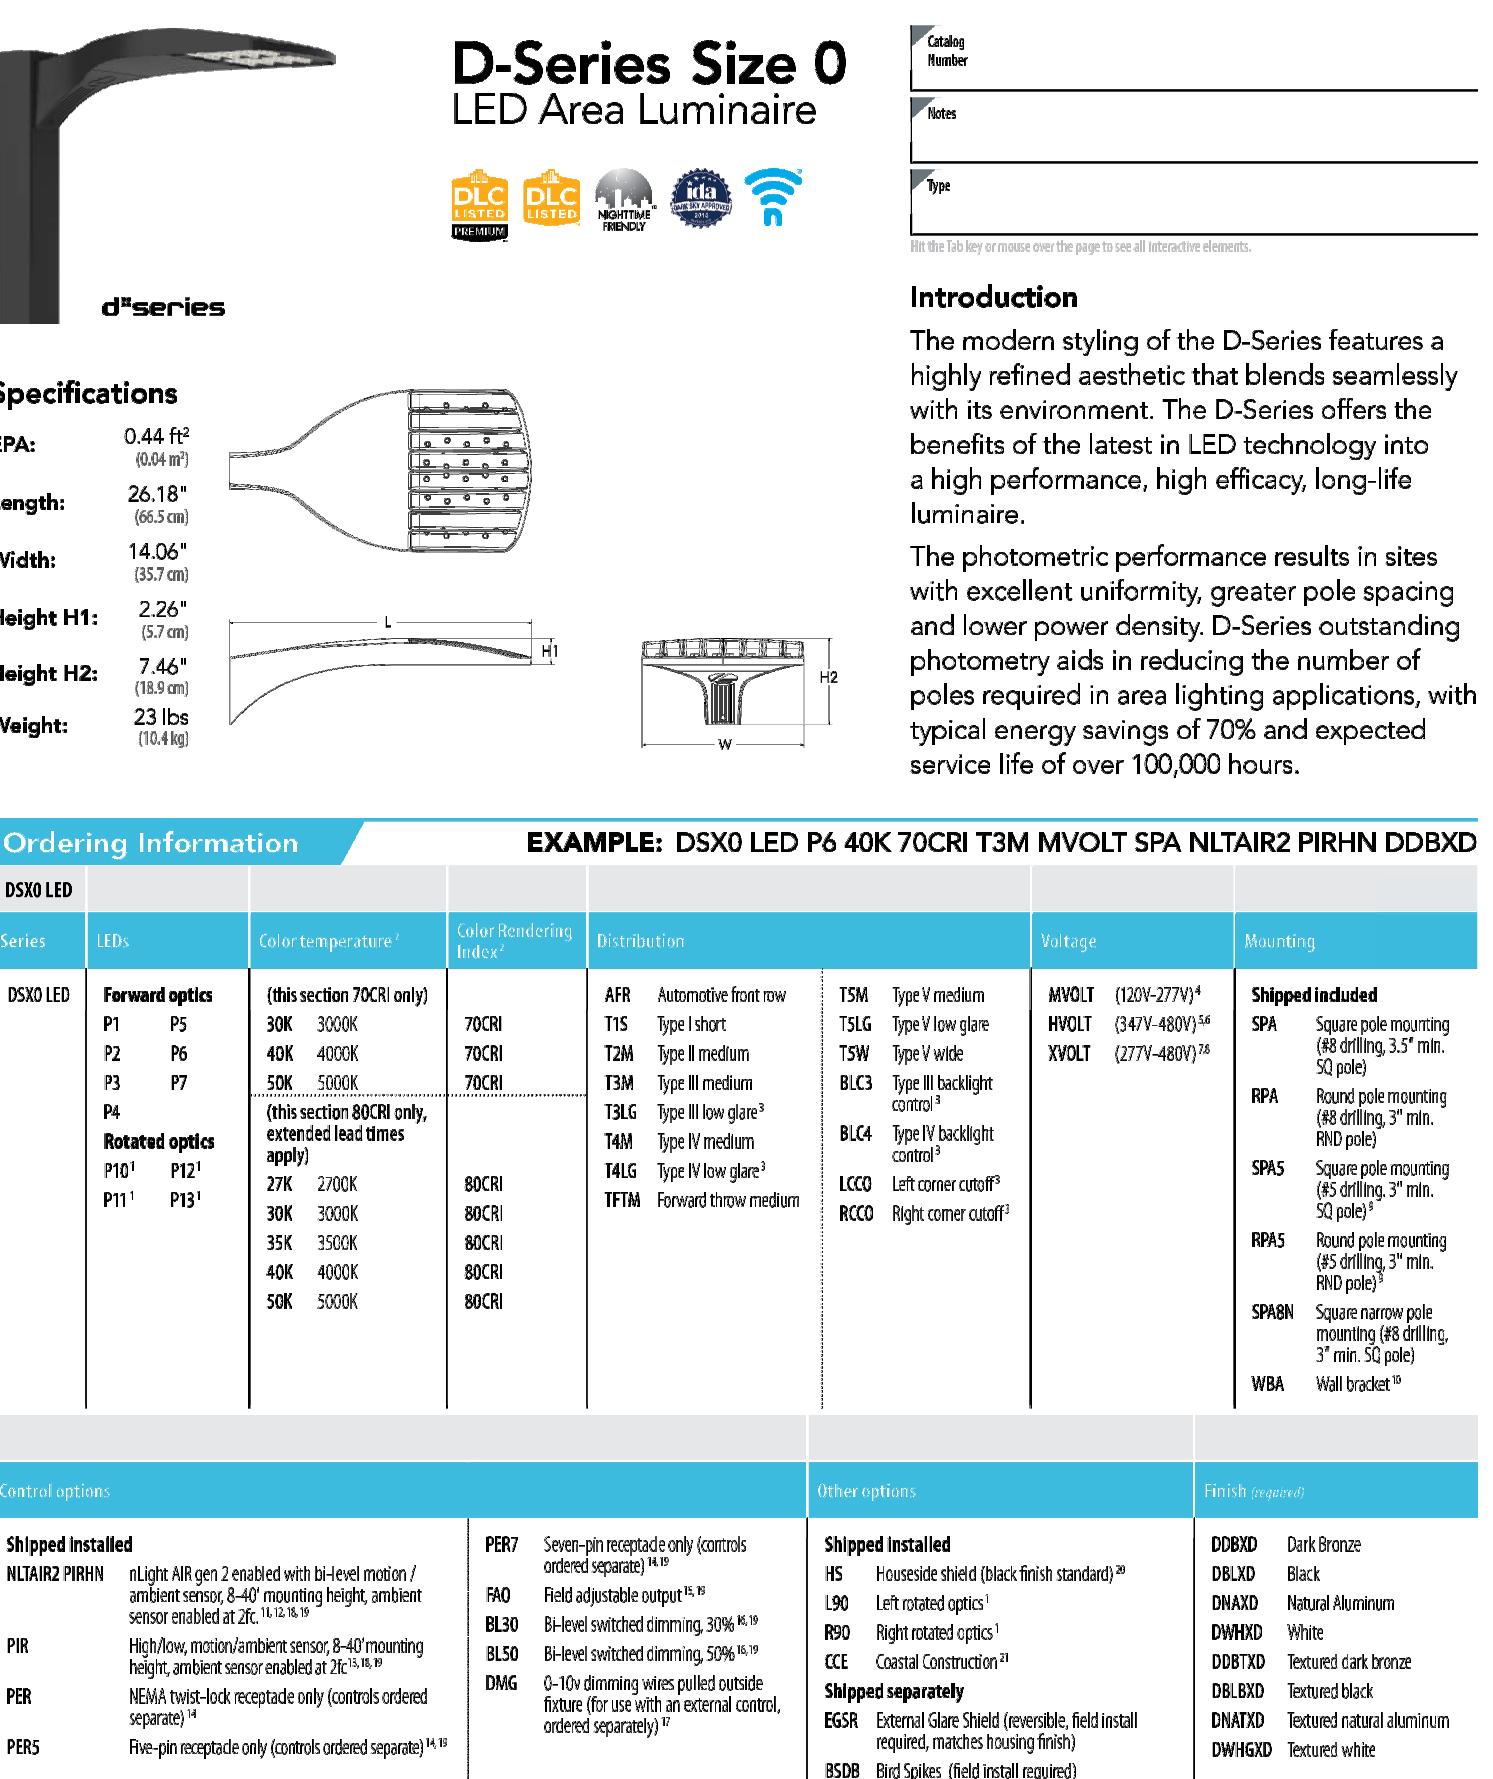

One Lithonia Way • Conyers, Georgia 30012 • Phone: 1-800-705-SERV (7378) • www.lithonia.com
© 2011-2023 Acuity Brands Lighting, Inc. All rights reserved.

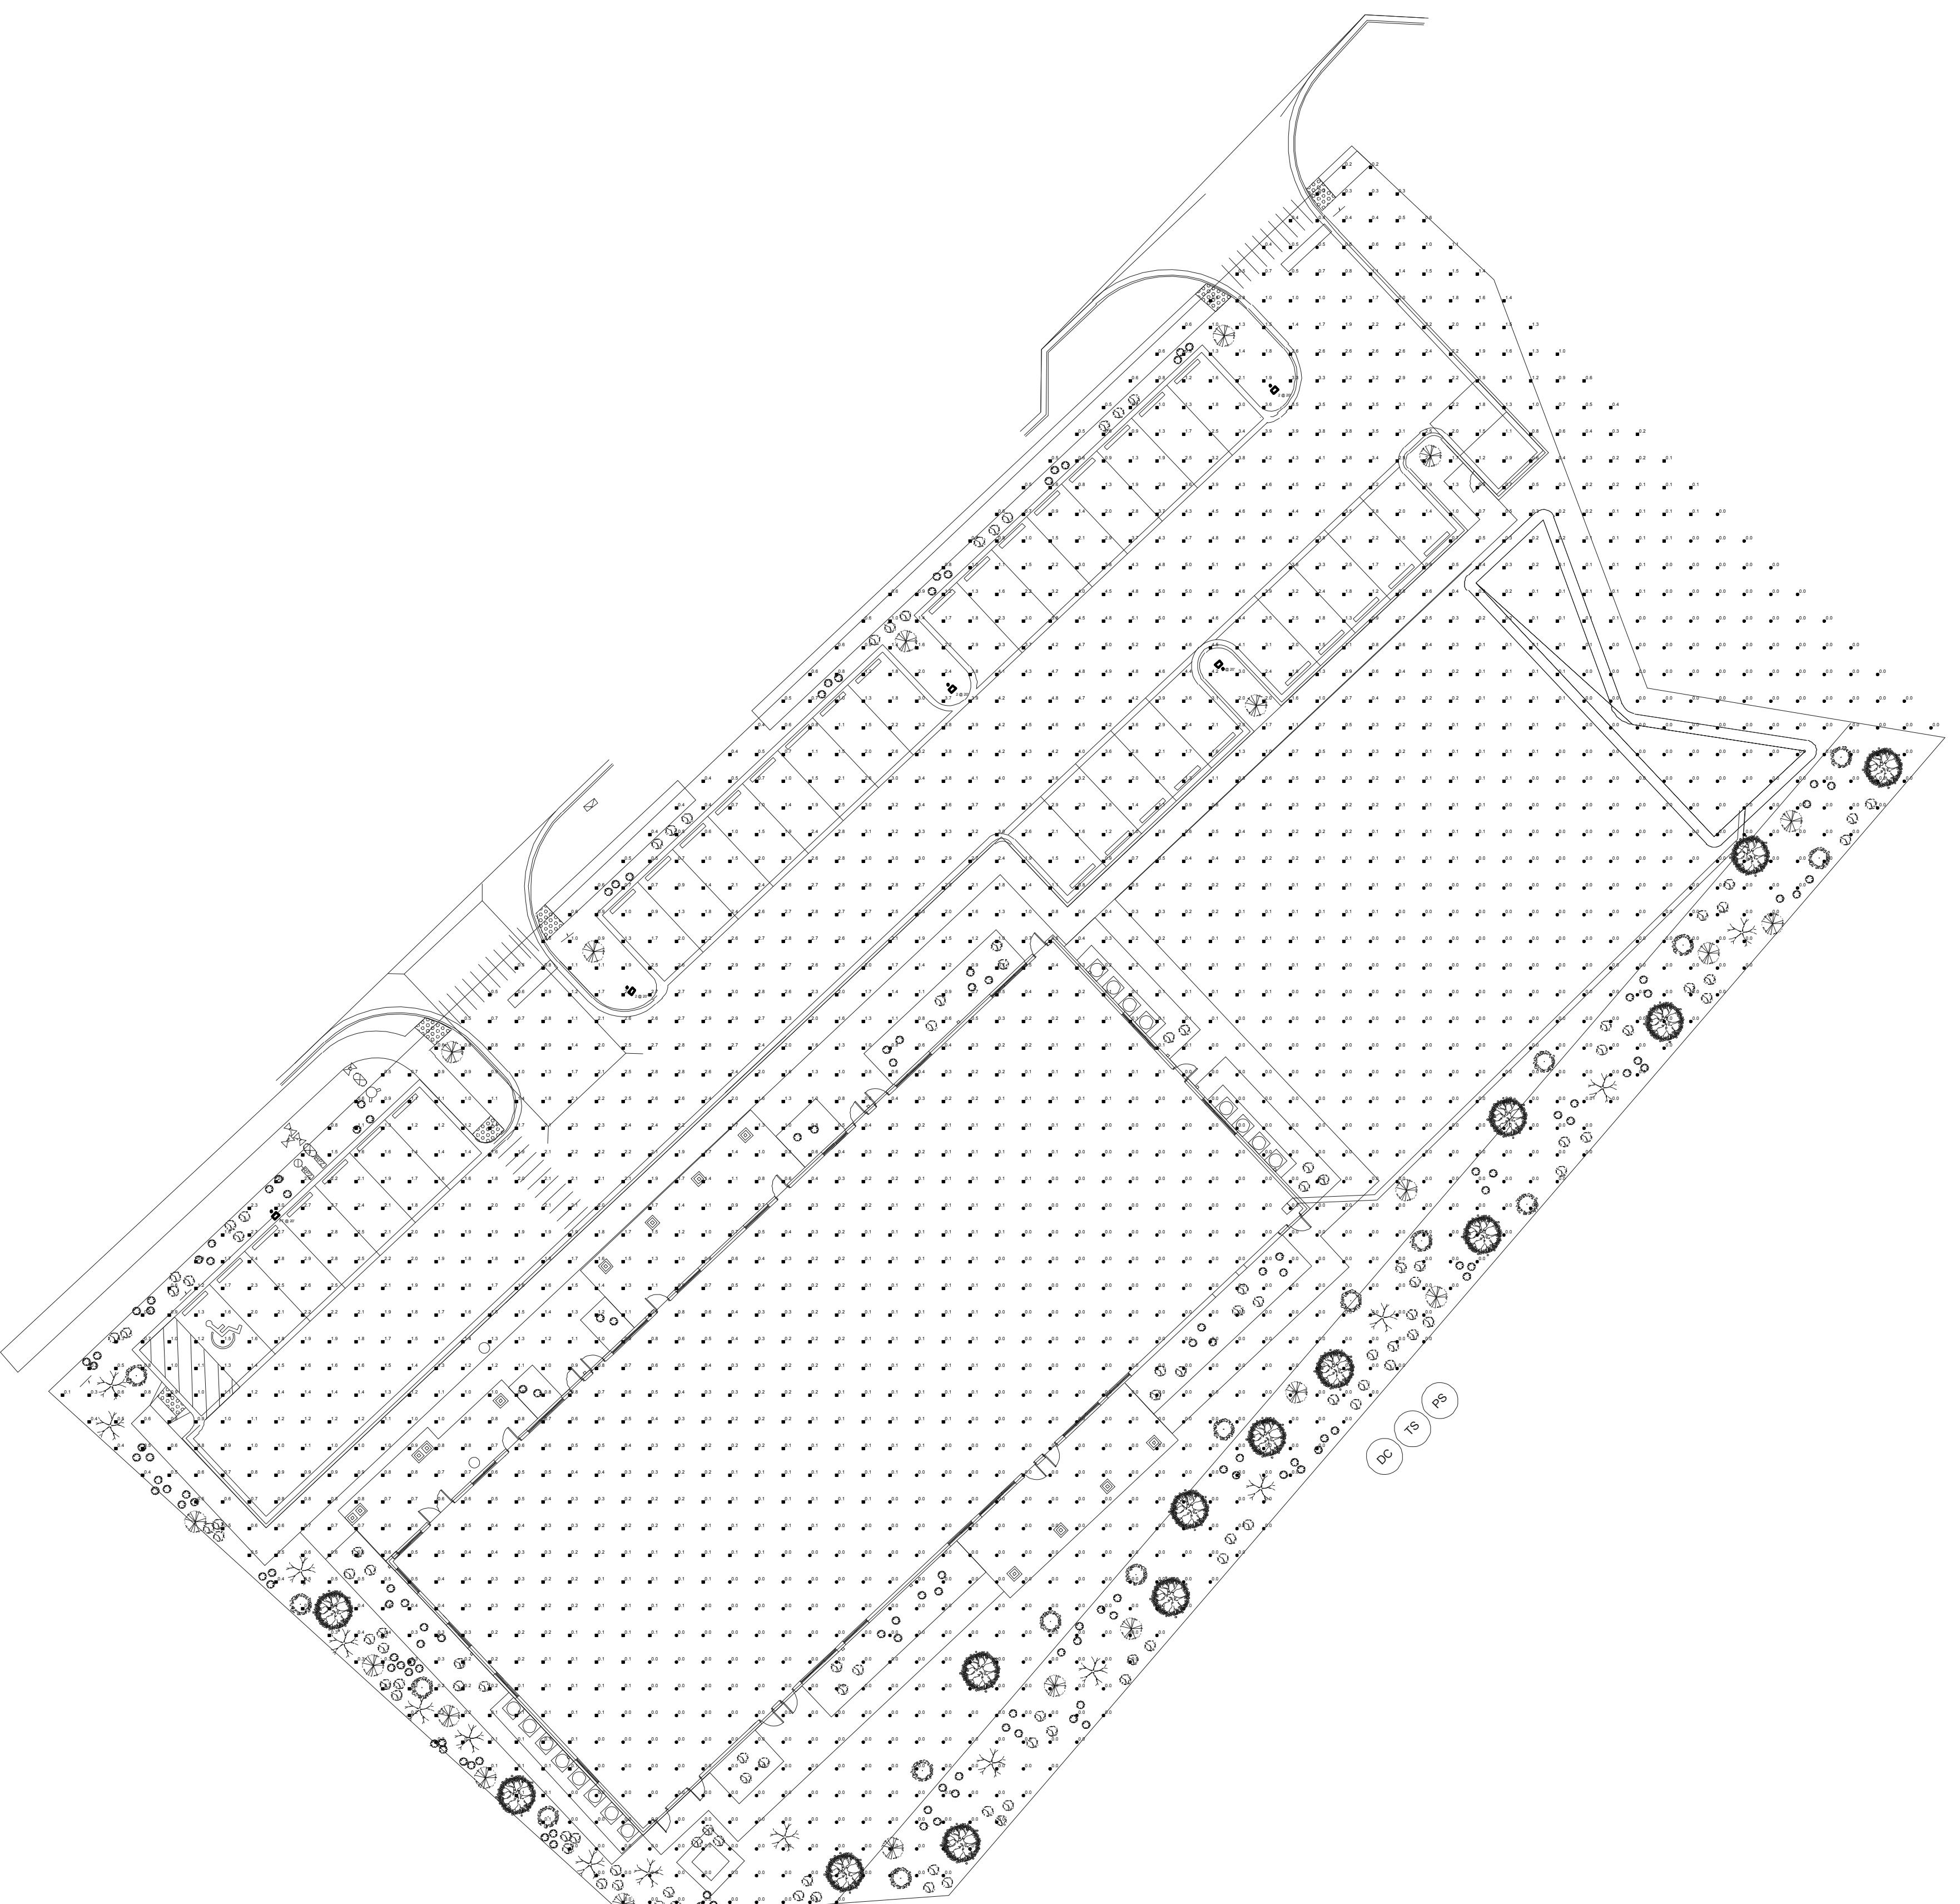

SITE PLAN - PHOTOMETRICS

SCALE: 1" = 20'-0"

STATISTICS

DESCRIPTION	SYMBOL	AVG	MAX	MIN	MAX/MIN	AVG/MIN
PARKING	.	2.4 FC	5.2 FC	0.5 FC	10.4:1	4.8:1
SITE	.	0.8 FC	5.2 FC	0.0 FC	N/A	N/A



504 S. Creys Road, Suite B

Lansing, MI 48917


Job No.

20211019

Sheet No.

SP 100


Project Consultants:

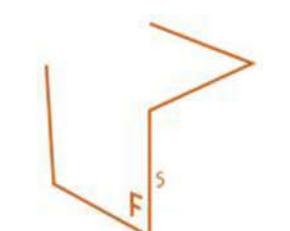

FormSurfaces
Design Group

1013 Marcello Lane

Whitmore Lake, MI 48189

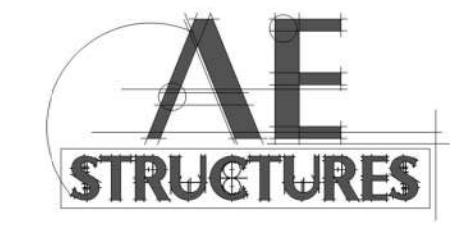

Architectural Engineering Structures, PLLC
Structural Engineering Consultants
1118 Polkia Drive
Toledo, OH 43614-2607
Telephone: 248.256.6166

Page No.

1