




FRONT SIDE ELEVATION




LEFT SIDE ELEVATION


EXTERIOR FINISH SCHEDULE	
TAG	MATERIAL / DESCRIPTION
1	FIBER CEMENT LAP: ALLURA "AGREEABLE GREY"
2	BRICK: PINEHALL "OYSTER PEARL"
3	FIBER CEMENT PANEL: ALLURA "ALLABASTER"
4	WINDOW / DOOR FRAMING: "MATTE BLACK"
5	TRIM/ DOOR TRIM: BENJAMIN MOORE "OXFORD WHITE"
6	ALLURA FIBER CEMENT BOARD AND BATTEN: "CREAMY"
7	METAL COPING: ATAS "MATTE BLACK"
8	S.S. METAL: ATAS "SLATE GREY"

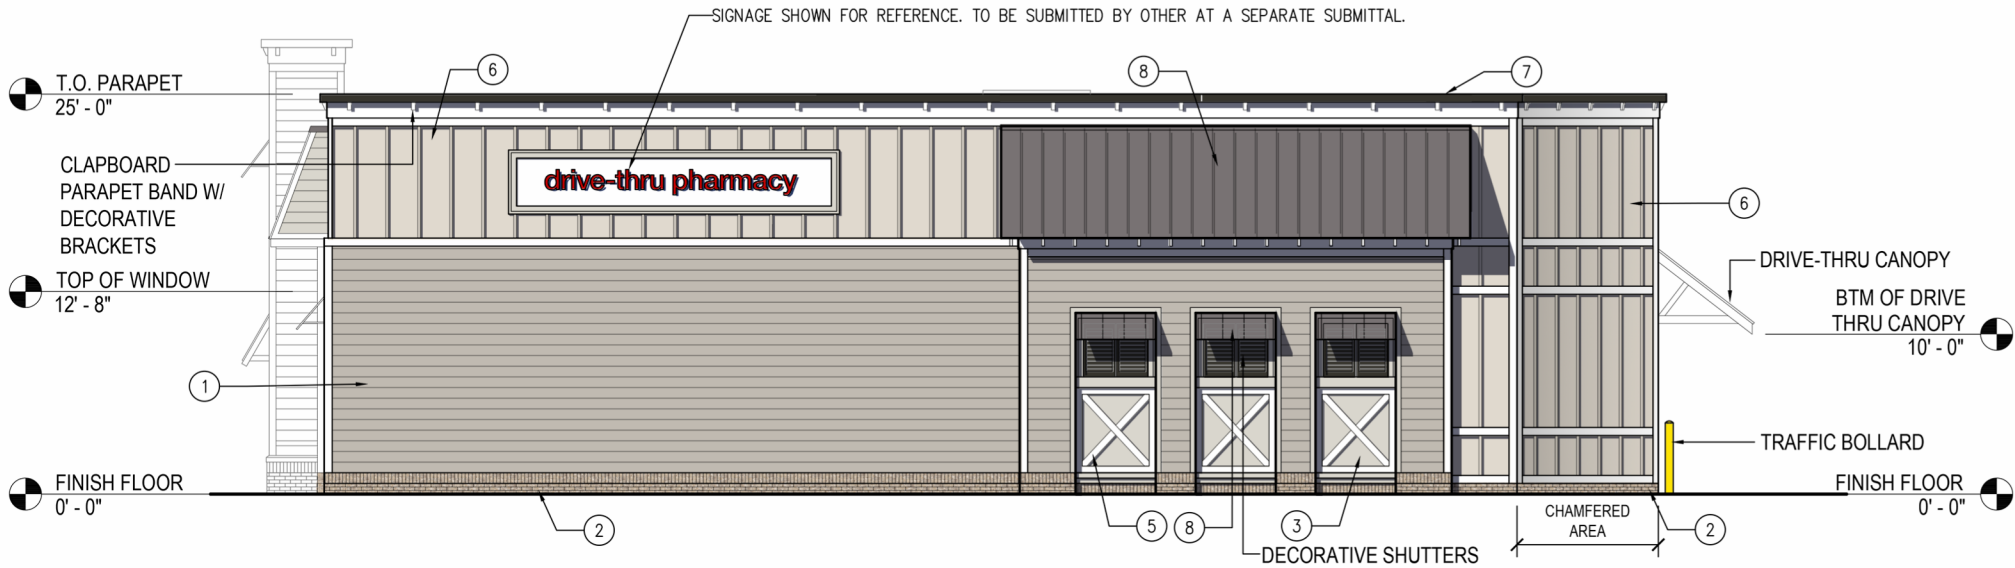

REAR ELEVATION

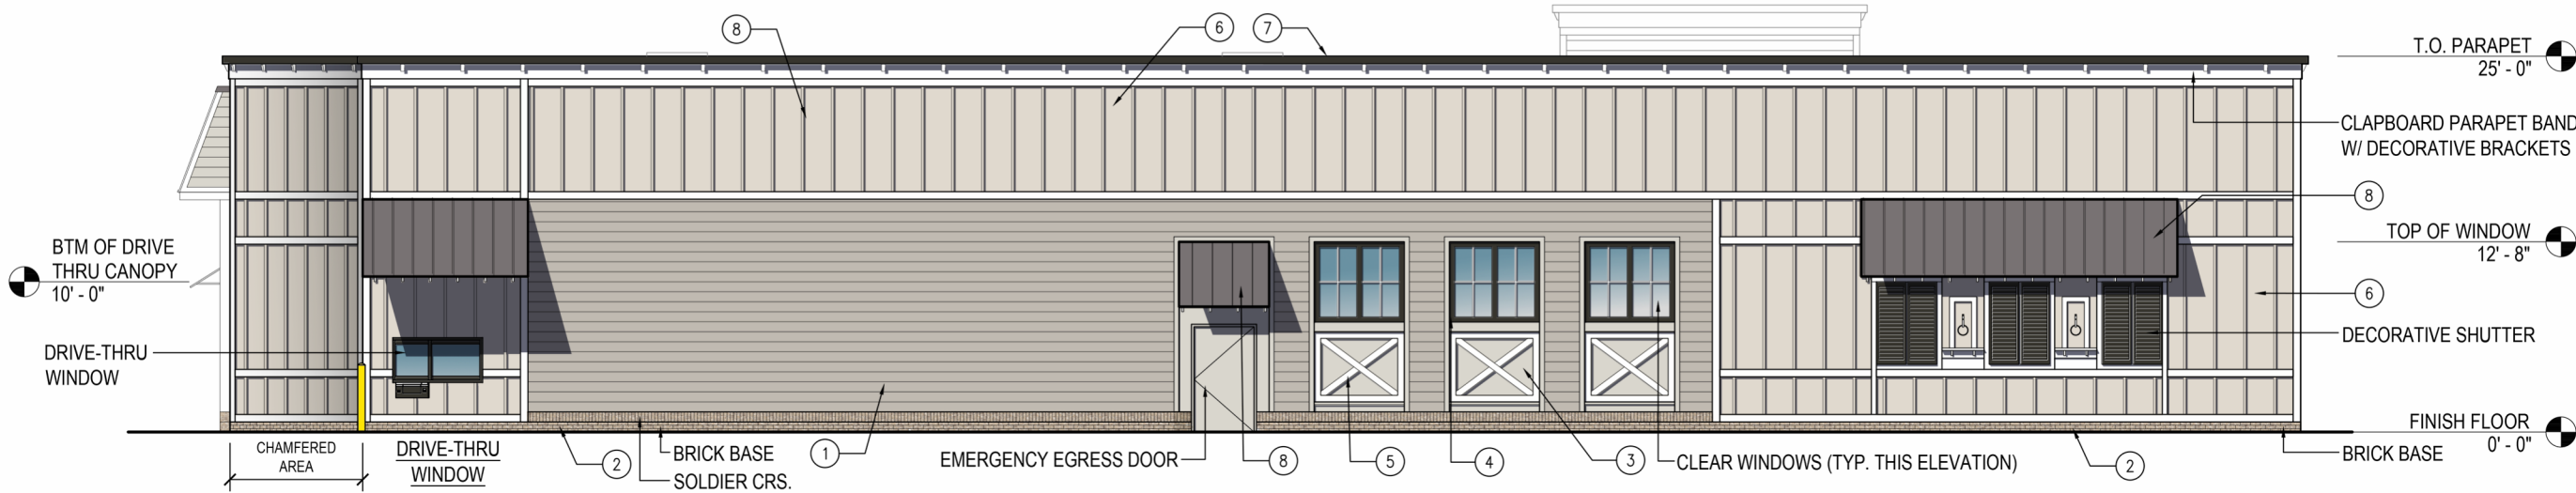


RIGHT SIDE ELEVATION

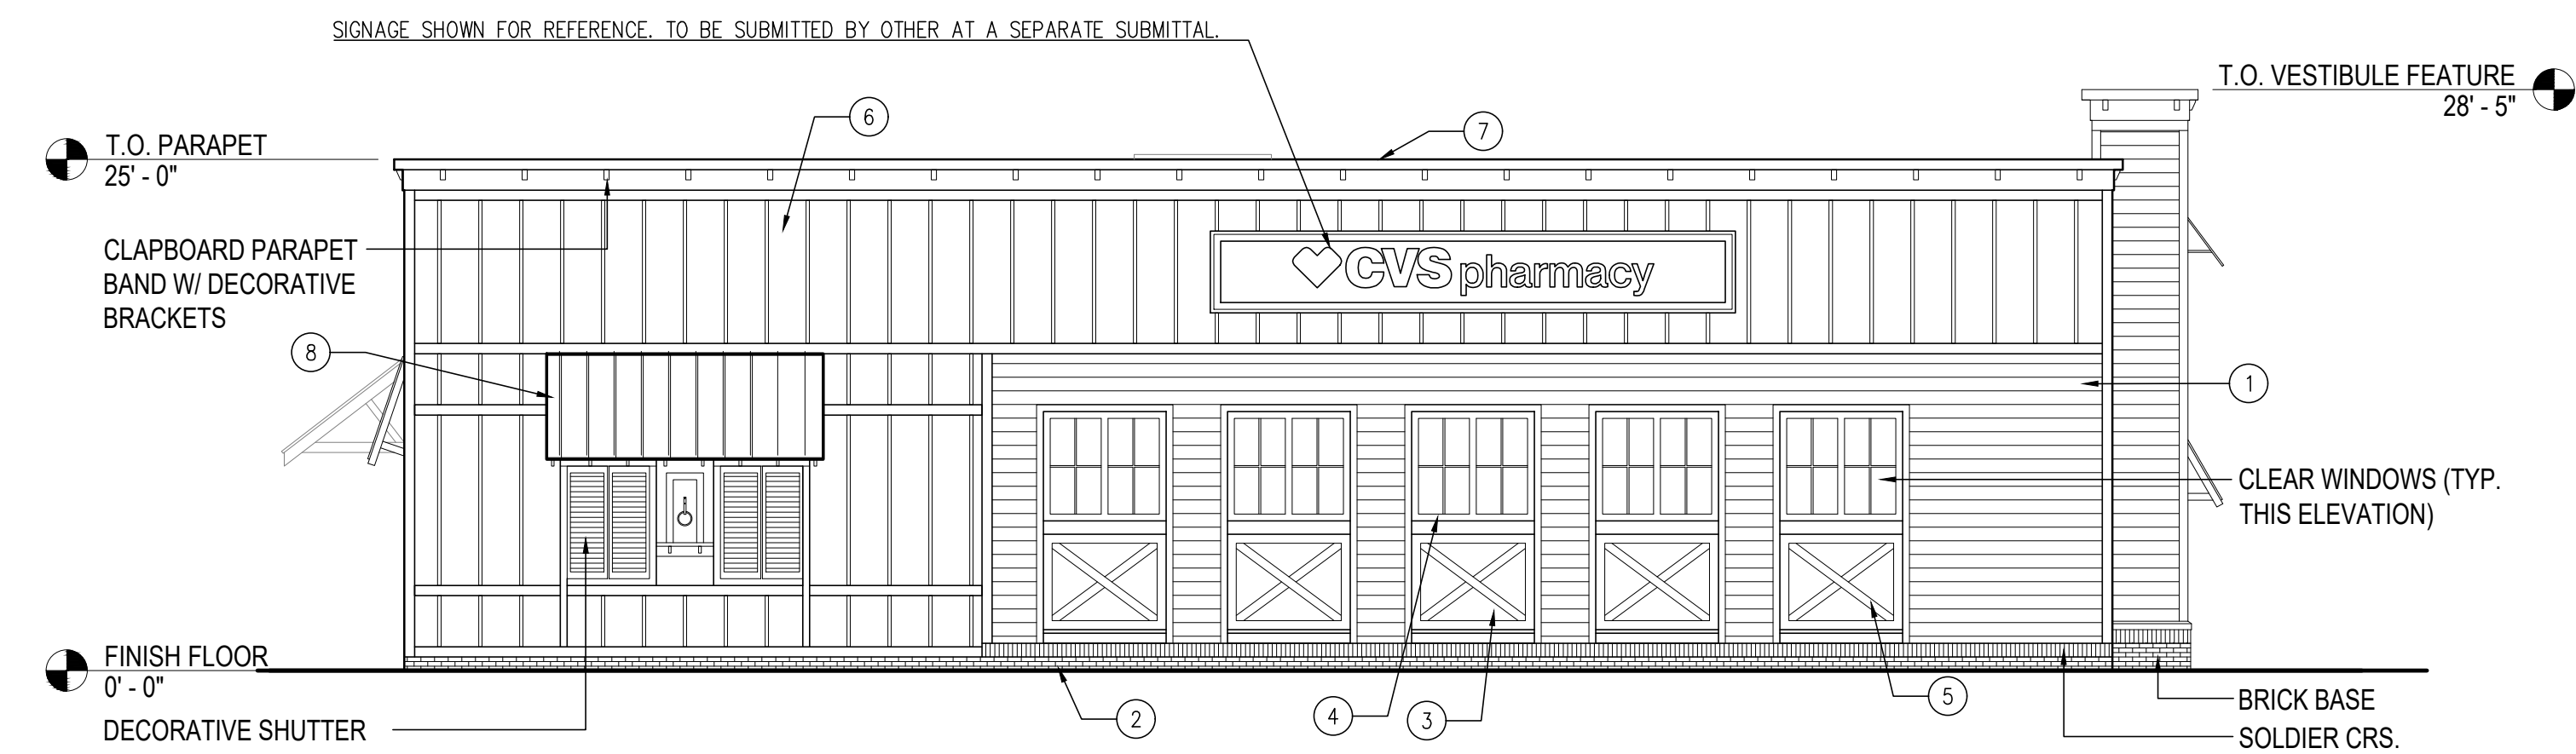


FRONT SIDE ELEVATION



LEFT SIDE ELEVATION

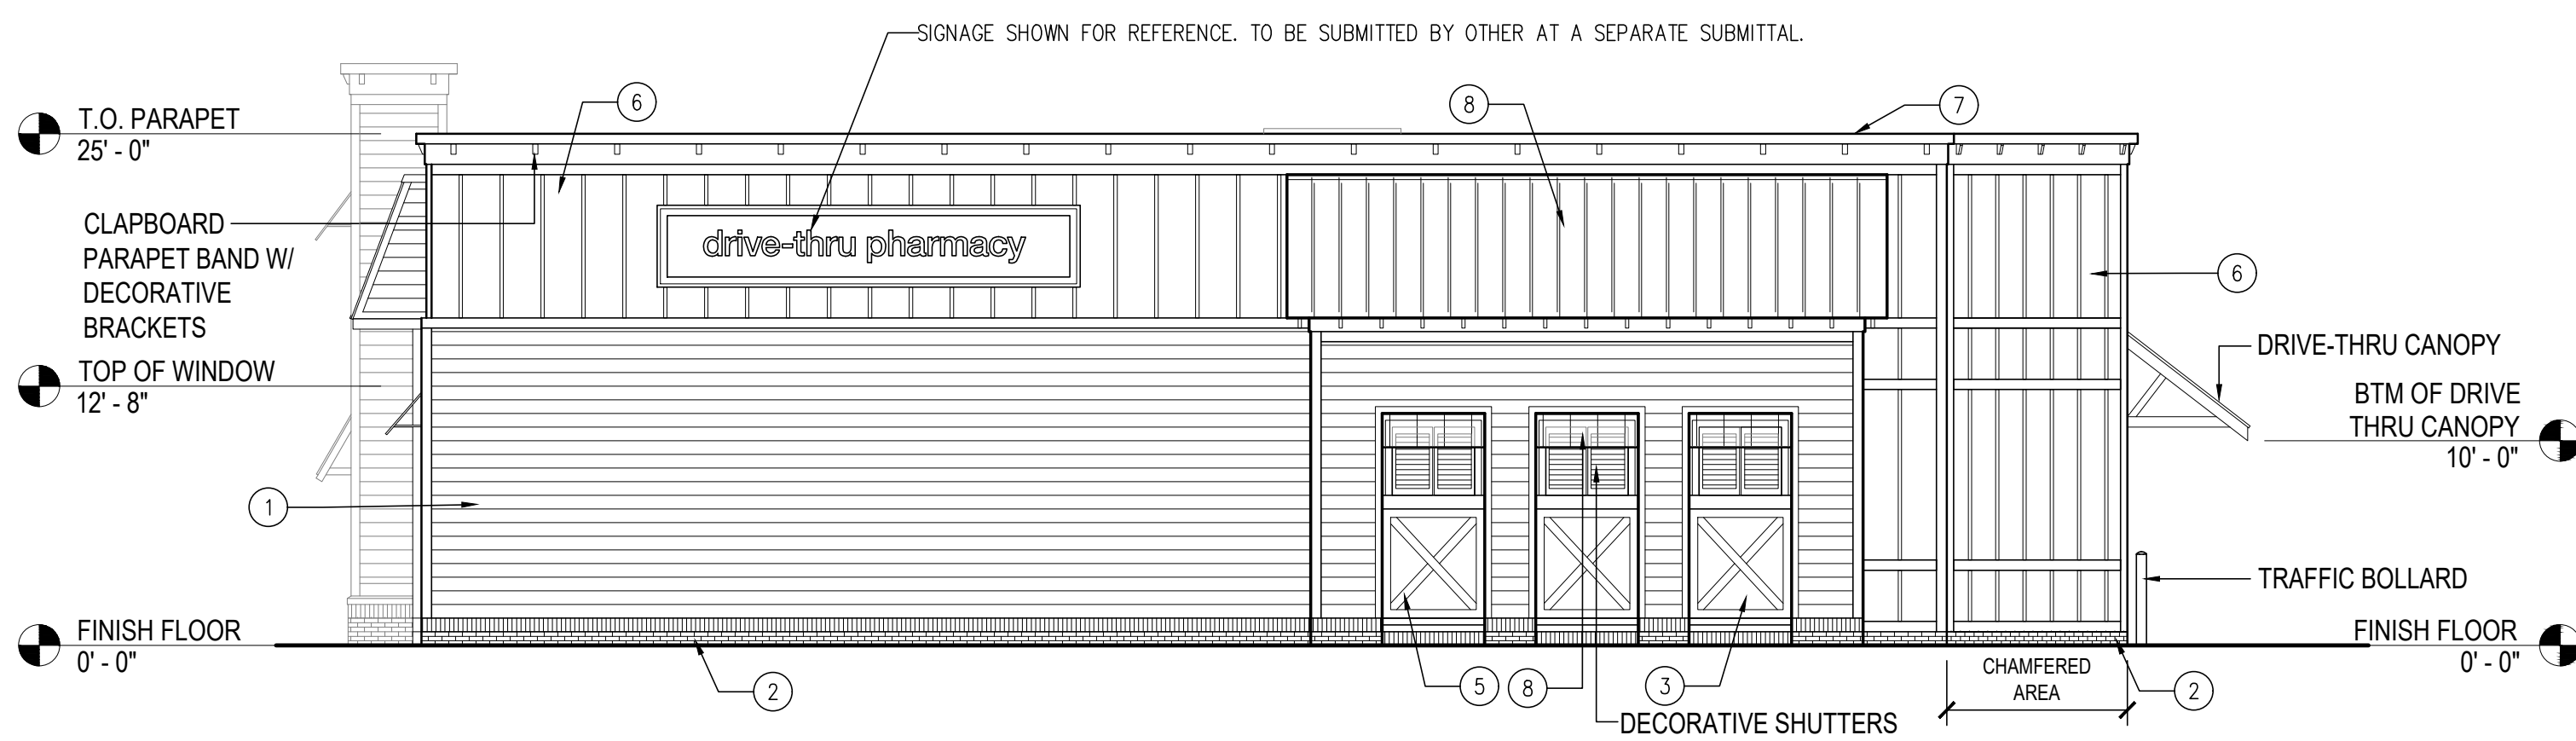

REAR ELEVATION

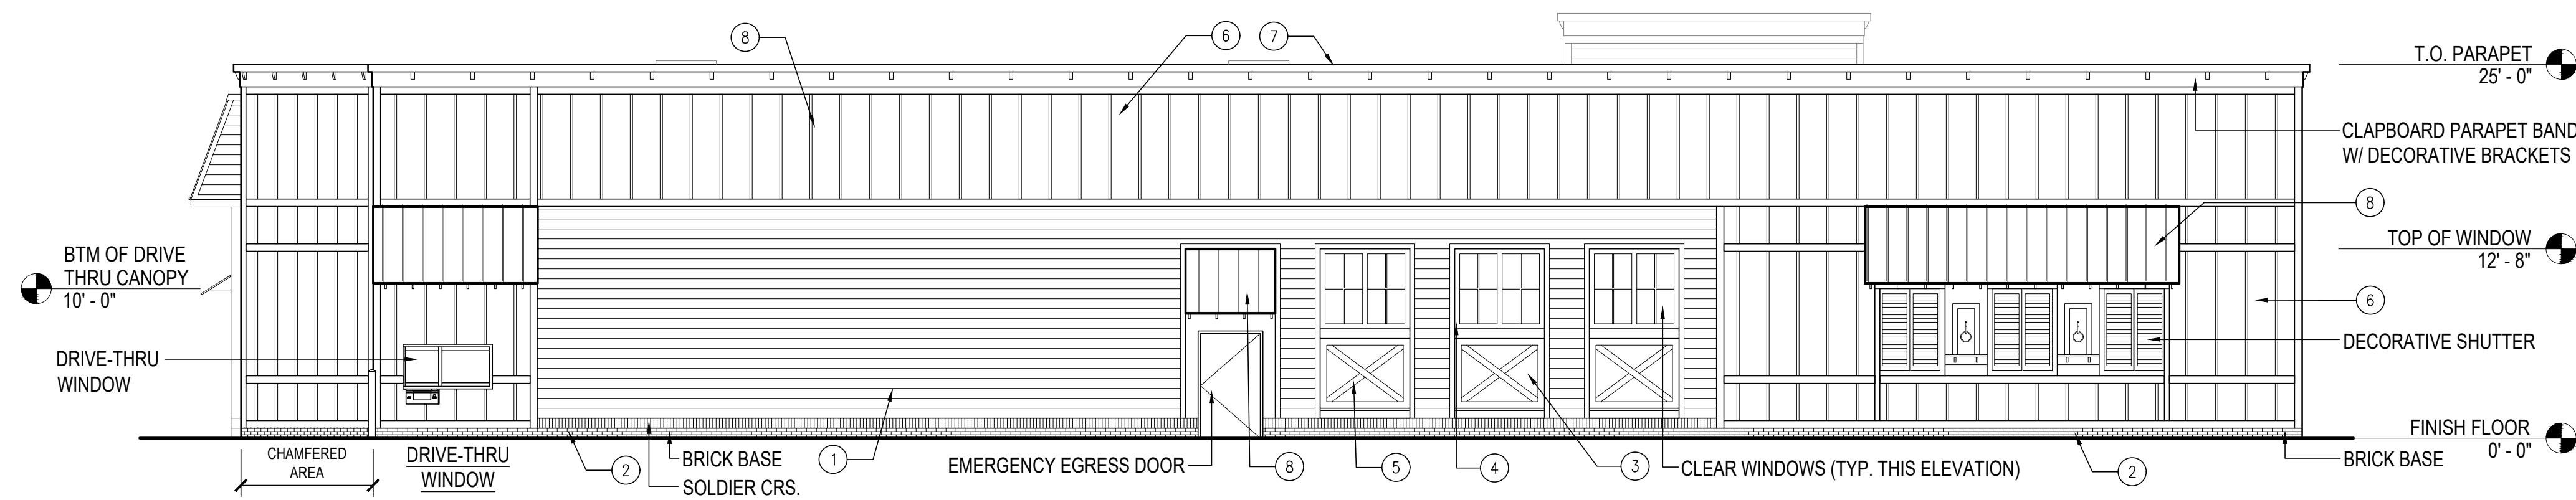

RIGHT SIDE ELEVATION

EXTERIOR FINISH SCHEDULE	
TAG	MATERIAL / DESCRIPTION
1	FIBER CEMENT LAP: ALLURA "AGREEABLE GREY"
2	BRICK: PINEHALL "OYSTER PEARL"
3	FIBER CEMENT PANEL: ALLURA "ALLABASTER"
4	WINDOW / DOOR FRAMING: "MATTE BLACK"
5	TRIM/ DOOR TRIM: BENJAMIN MOORE "OXFORD WHITE"
6	ALLURA FIBER CEMENT BOARD AND BATTEN: "CREAMY"
7	METAL COPING: ATAS "MATTE BLACK"
8	S.S. METAL: ATAS "SLATE GREY"



LEFT BUMPOUT DRIVE-THRU

STORE NUMBER: 2745

9220 EVAN WAY

BLUFFTON, SC 29910

PROJECT TYPE: NEW STORE

DEAL TYPE: TURNKEY

CS PROJECT NUMBER: 46506

ARCHITECT OF RECORD:



615 South College St., Suite 1600, Charlotte, NC 28202
T: 704.525.6350 F: 704.561.8700

www.littleonline.com

This drawing and the design shown are the property of Little Diversified Architectural Consulting. The reproduction, copying or other use of this drawing without their written consent is prohibited and any infringement will be subject to legal action.
© Little 2024

CONSULTANT:

DEVELOPER:



BOOS DEVELOPMENT GROUP, INC.
410 PARK PLACE BLVD. #100
CLEARWATER, FL 33759
(727) 669-2915

SEAL:

REVISIONS		
1	DRB REVISION COMMENTS	07/15/2024
2	DRB REVISION COMMENTS	11/22/2024
3	CVS COMMENTS	12/12/2024

CVS SPM: XXX

DRAWING BY: RW

DATE: 12/12/2024

JOB NUMBER: 121-19384-00

TITLE:

EXTERIOR ELEVATIONS


SHEET NUMBER:

A3

COMMENTS:

NOT RELEASED FOR CONSTRUCTION

EXTERIOR FINISH SCHEDULE	
TAG	MATERIAL / DESCRIPTION
①	FIBER CEMENT LAP: ALLURA "AGREEABLE GREY"
②	BRICK: PINEHALL "OYSTER PEARL"
③	FIBER CEMENT PANEL: ALLURA "ALLABASTER"
④	WINDOW / DOOR FRAMING: "MATTE BLACK"
⑤	TRIM / DOOR TRIM: BENJAMIN MOORE "OXFORD WHITE"
⑥	ALLURA FIBER CEMENT BOARD AND BATTEN: "CREAMY"
⑦	METAL COPING: ATAS "MATTE BLACK"
⑧	S.S. METAL: ATAS "SLATE GREY"

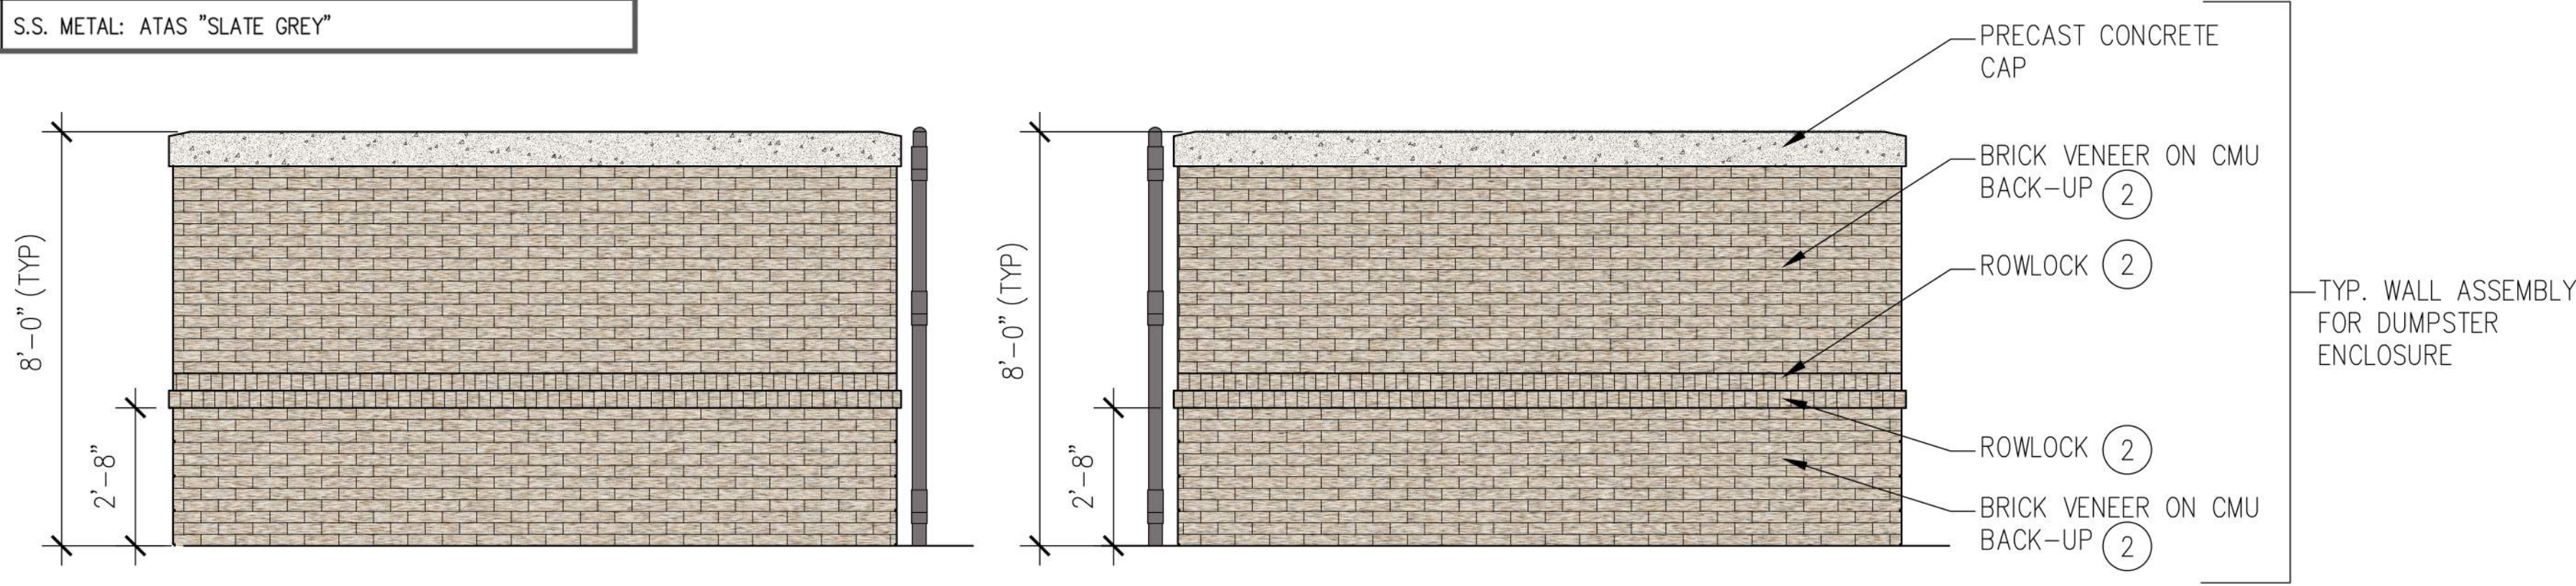

4


LEFT SIDE ELEVATION

SCALE: 1/2" = 1' - 0"

5

RIGHT SIDE ELEVATION

SCALE: 1/2" = 1' - 0"

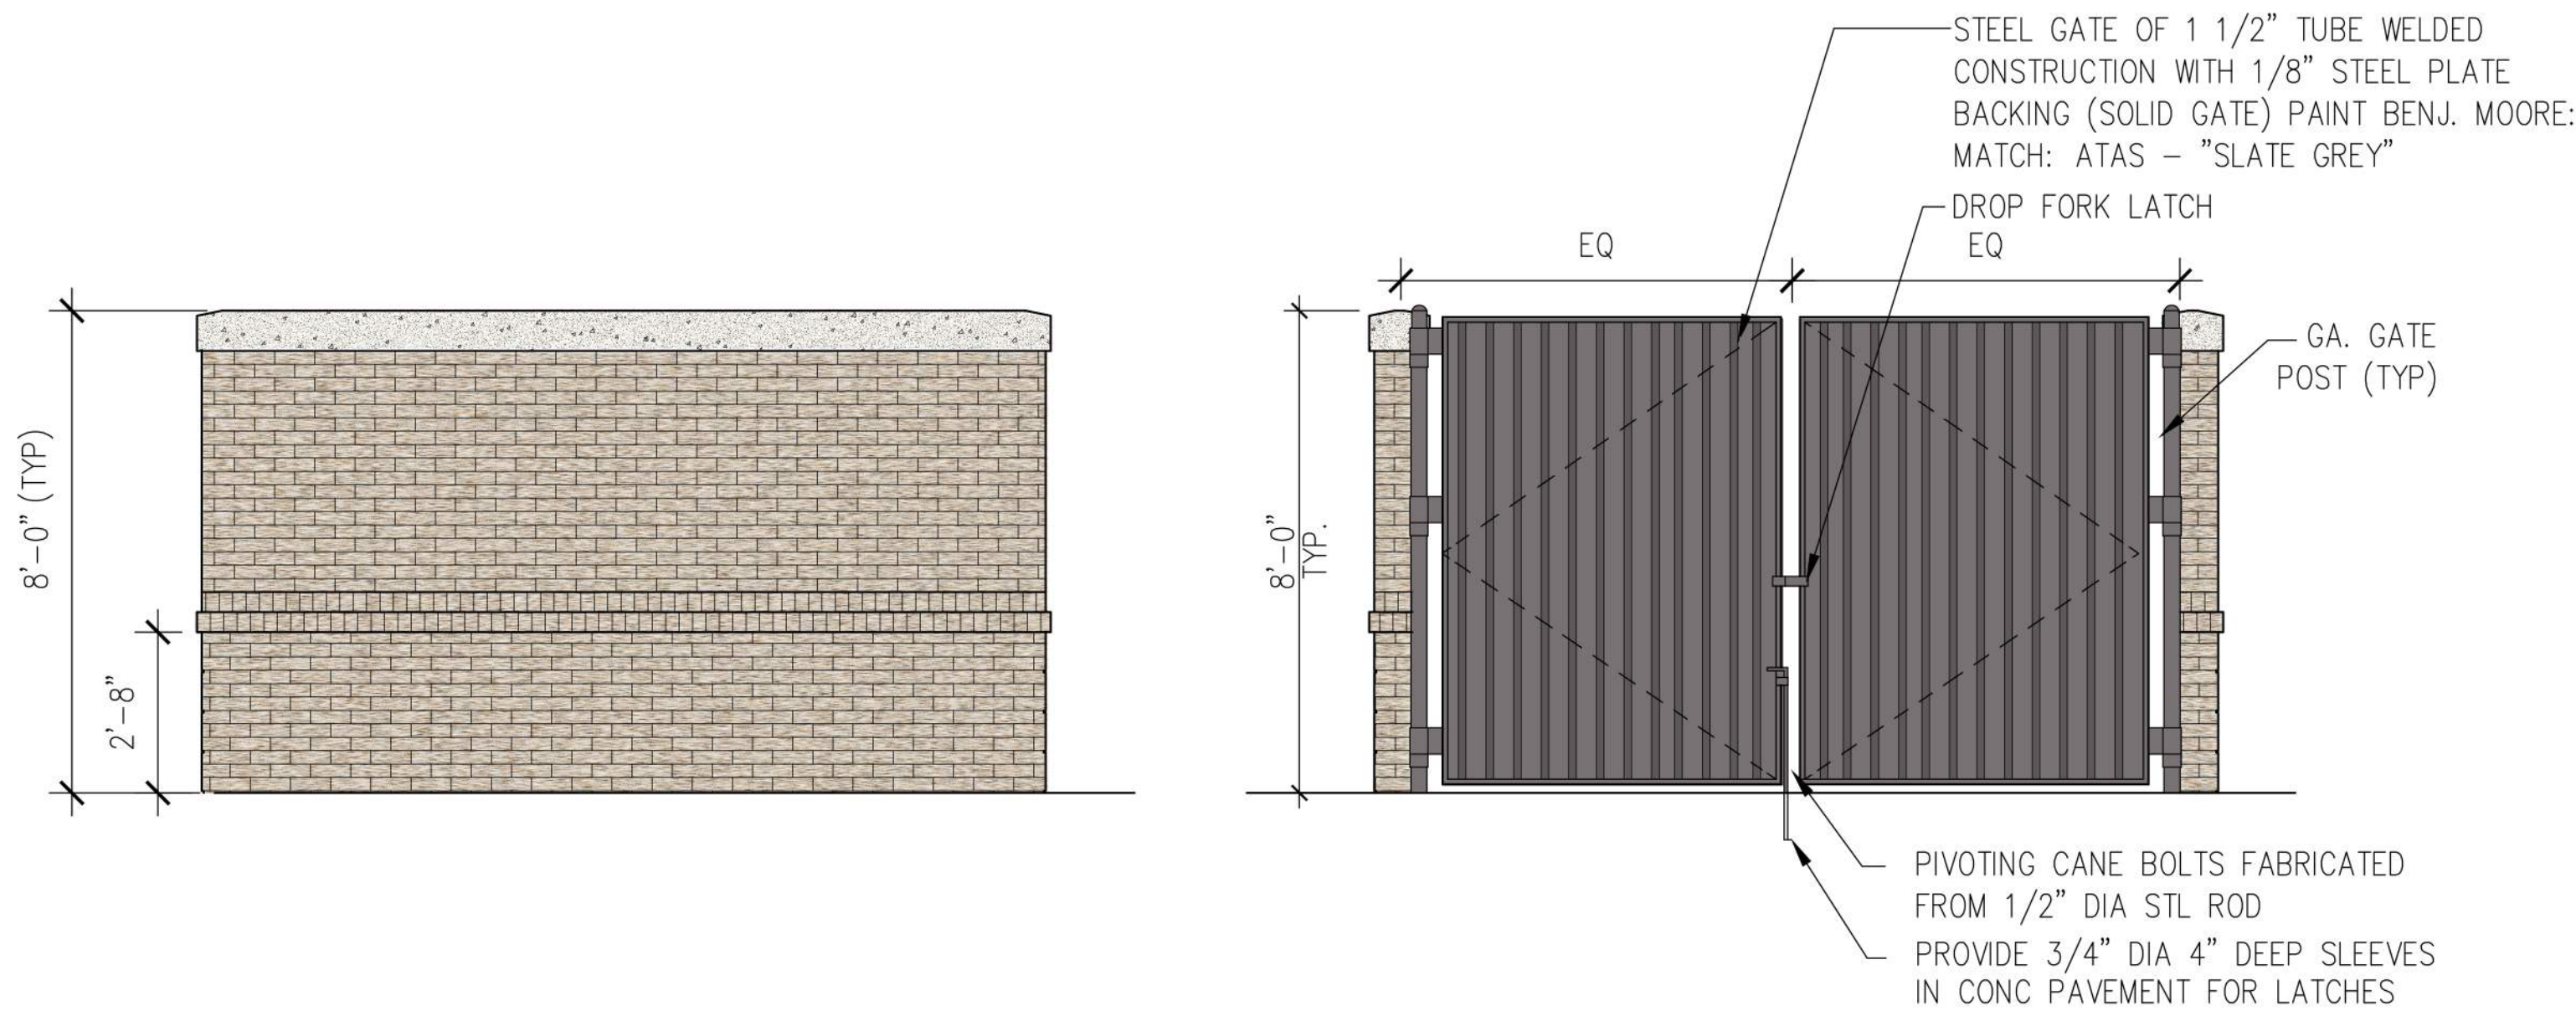

1


REAR ELEVATION

SCALE: 1/2" = 1' - 0"

2

FRONT ELEVATION


SCALE: 1/2" = 1' - 0"

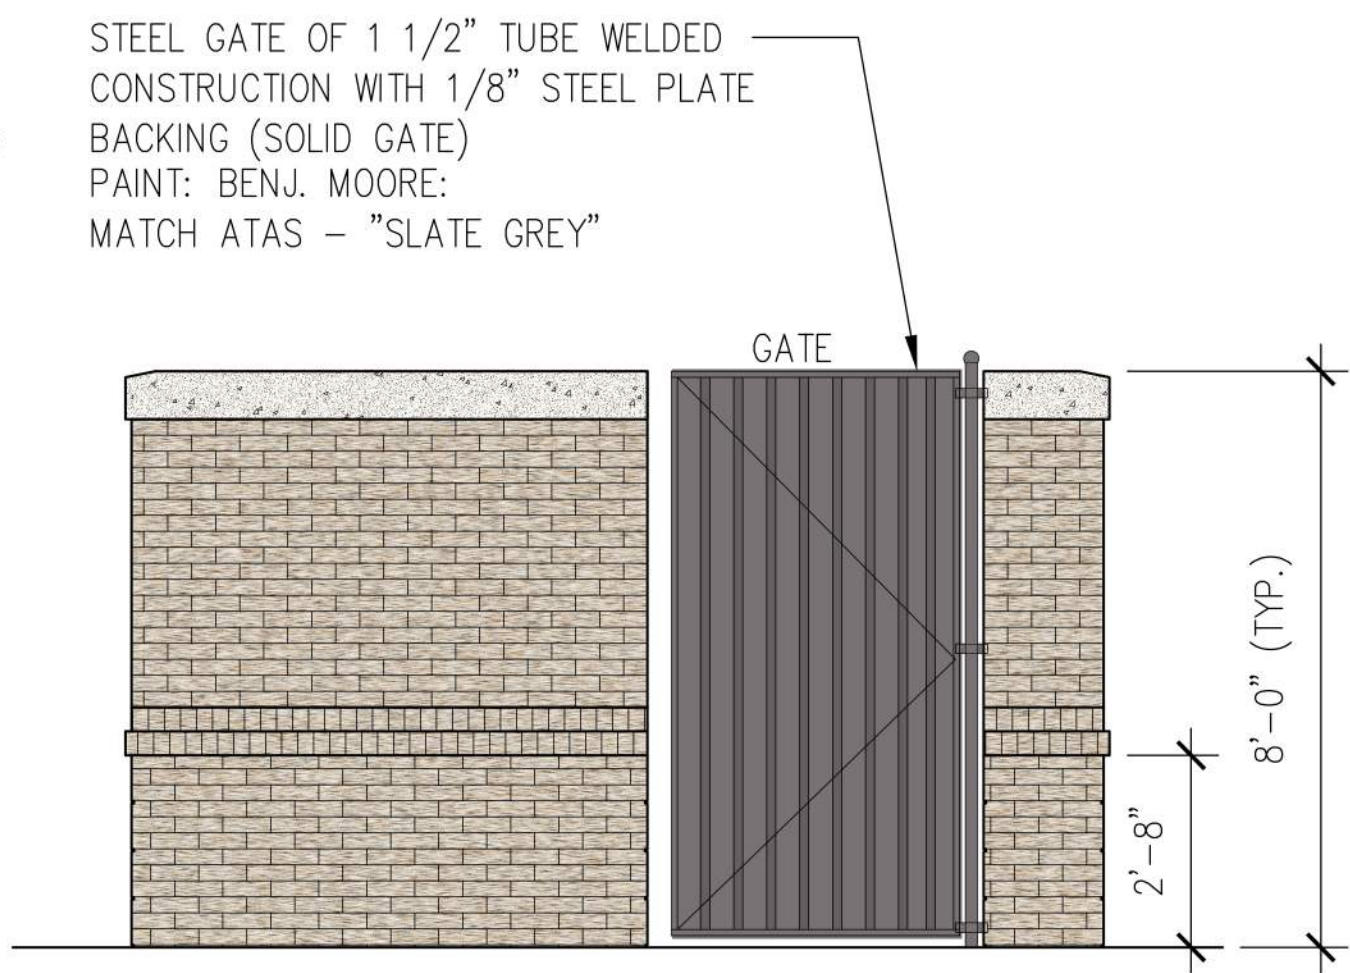

3

RIGHT SIDE ELEVATION

SCALE: 1/2" = 1' - 0"

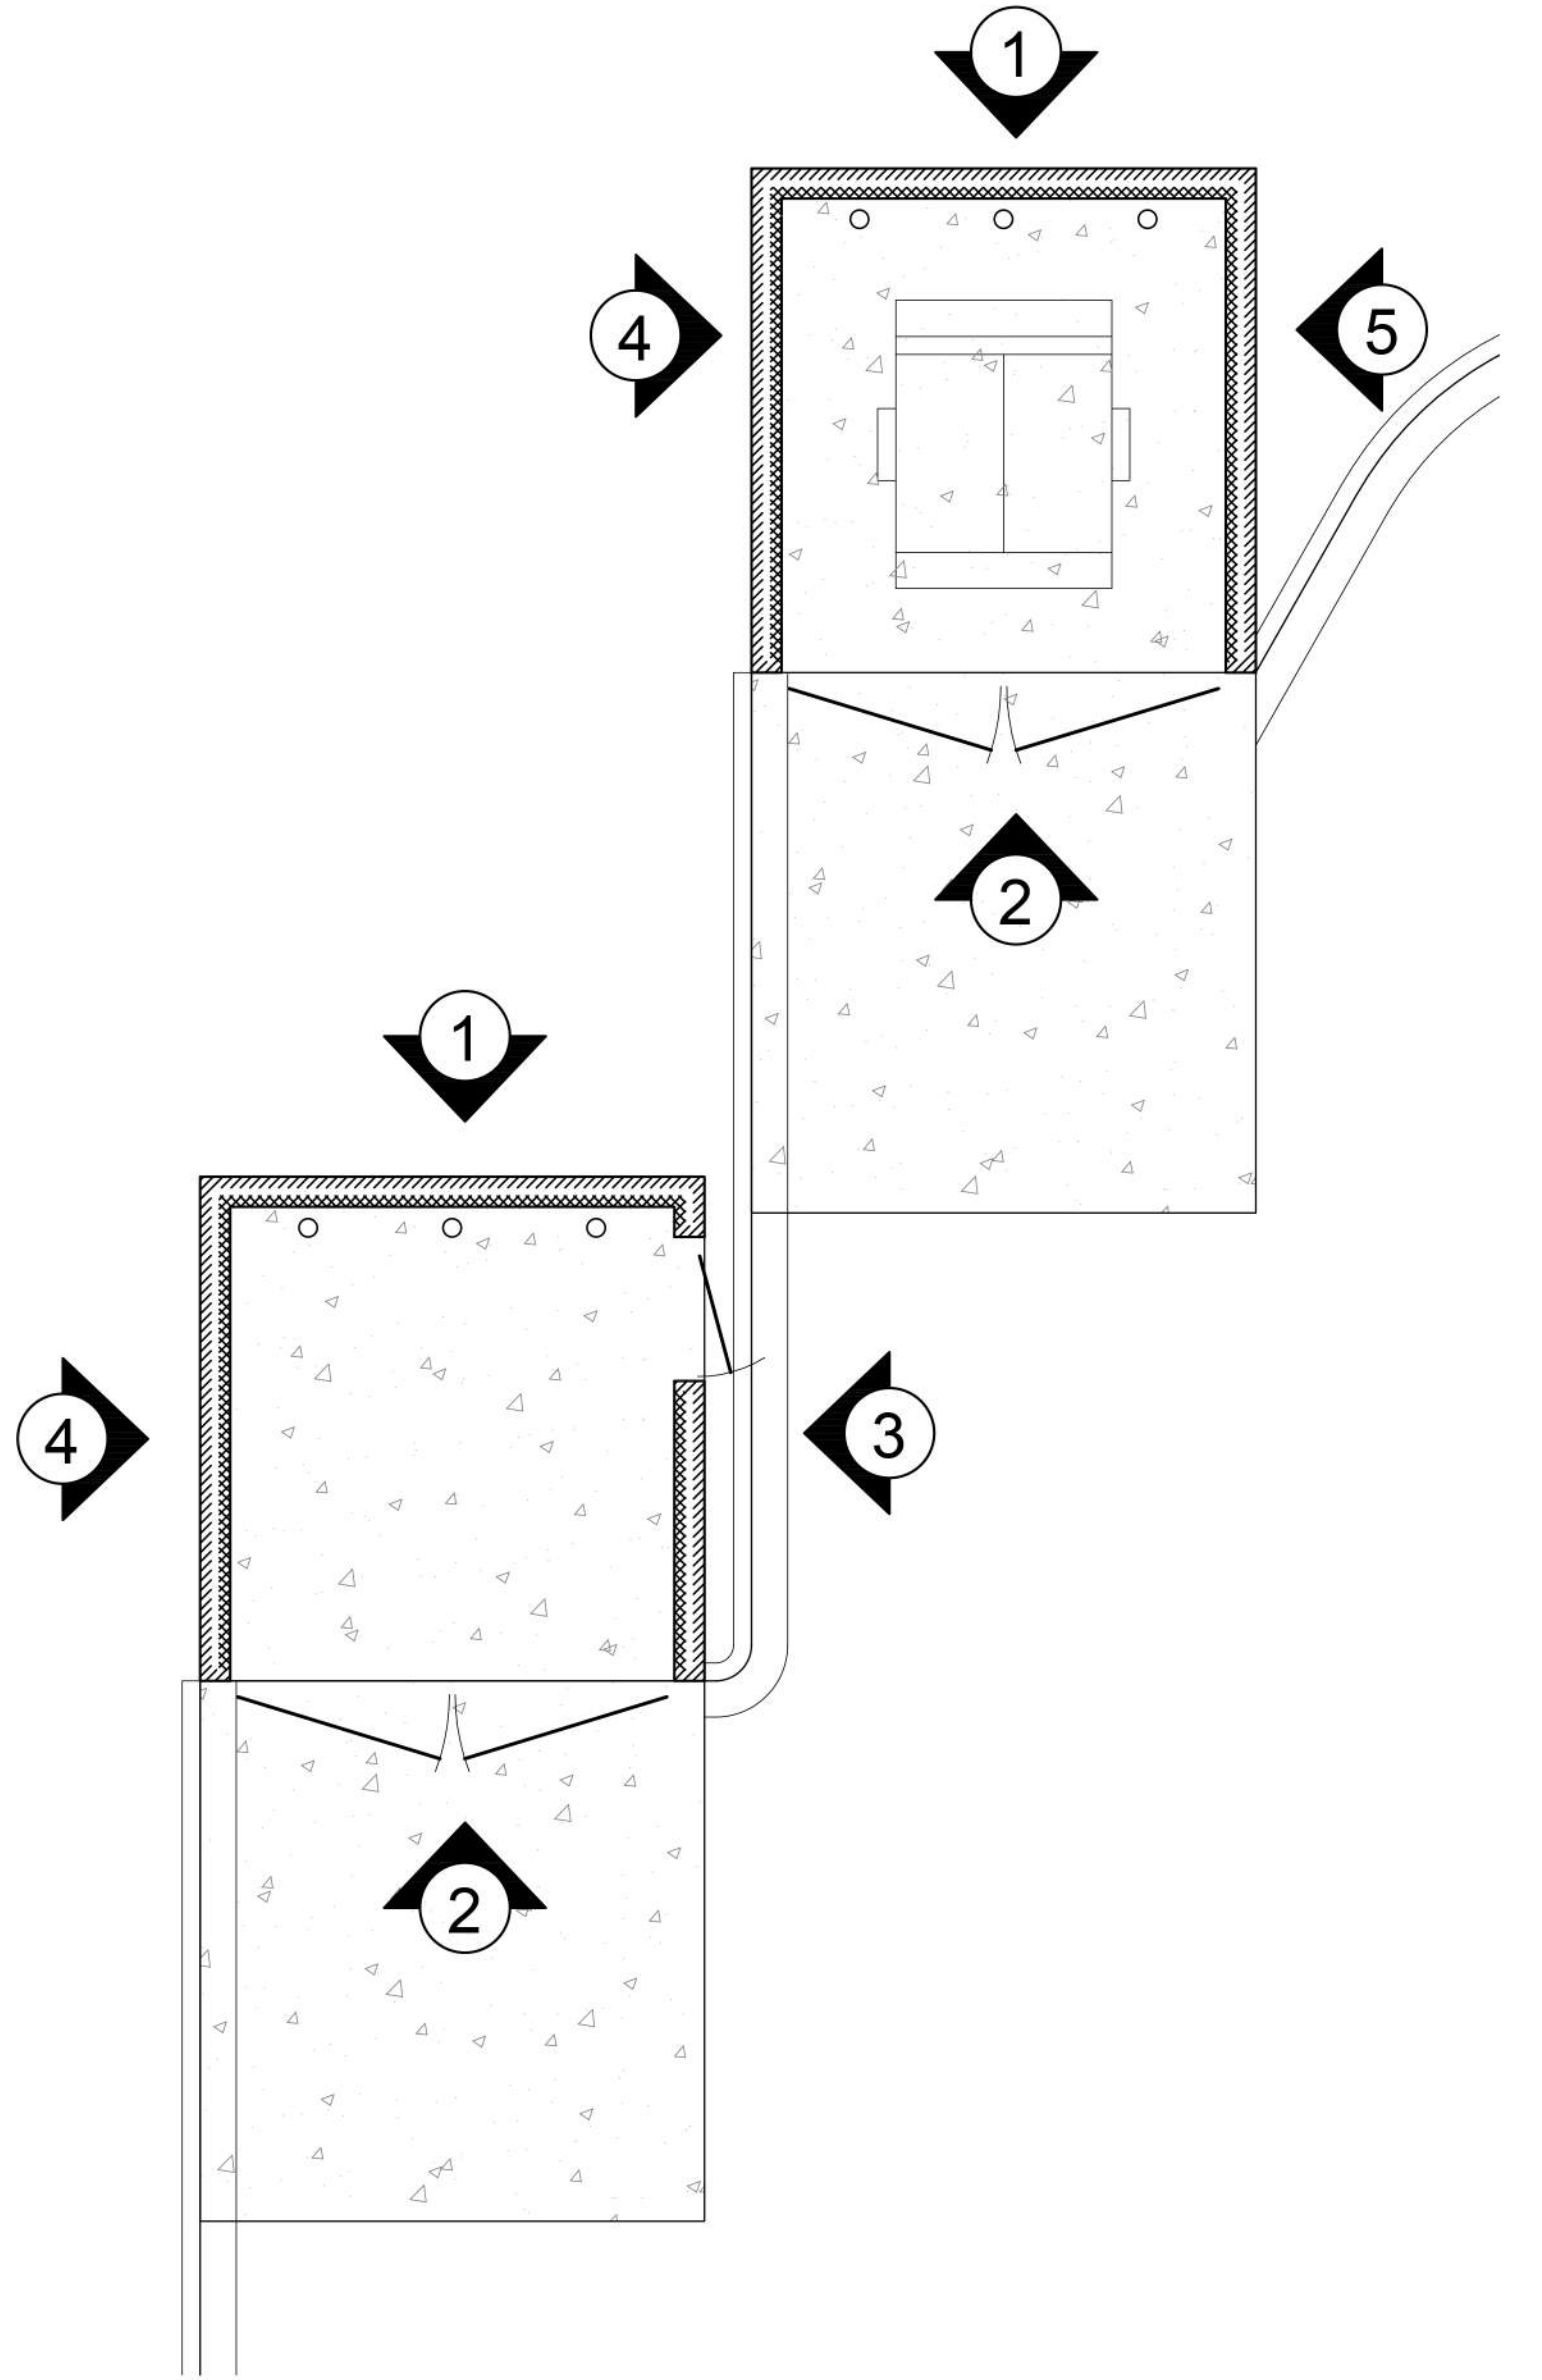


DUMPSTER KEY PLAN



PINEHALL BRICK
“OYSTER PEARL”



ALLURA FIBER CEMENT
TRADITIONAL LAP SIDING
“AGREEABLE GREY”

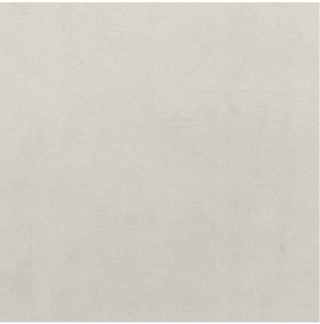

ALURE FIBER CEMENT
PANEL (SMOOTH)
“ALABASTER”



ALUMINUM STOREFRONT AND
WINDOW MULLIONS
“MATTE BLACK”



TRIM

BENJAMIN MOORE
“OXFORD WHITE”



BOARD & BATTEN

ALLURA FIBER CEMENT
“CREAMY”




COPING

ATAS
“MATTE BLACK”




S.S. METAL

ATAS
“SLATE GREY”

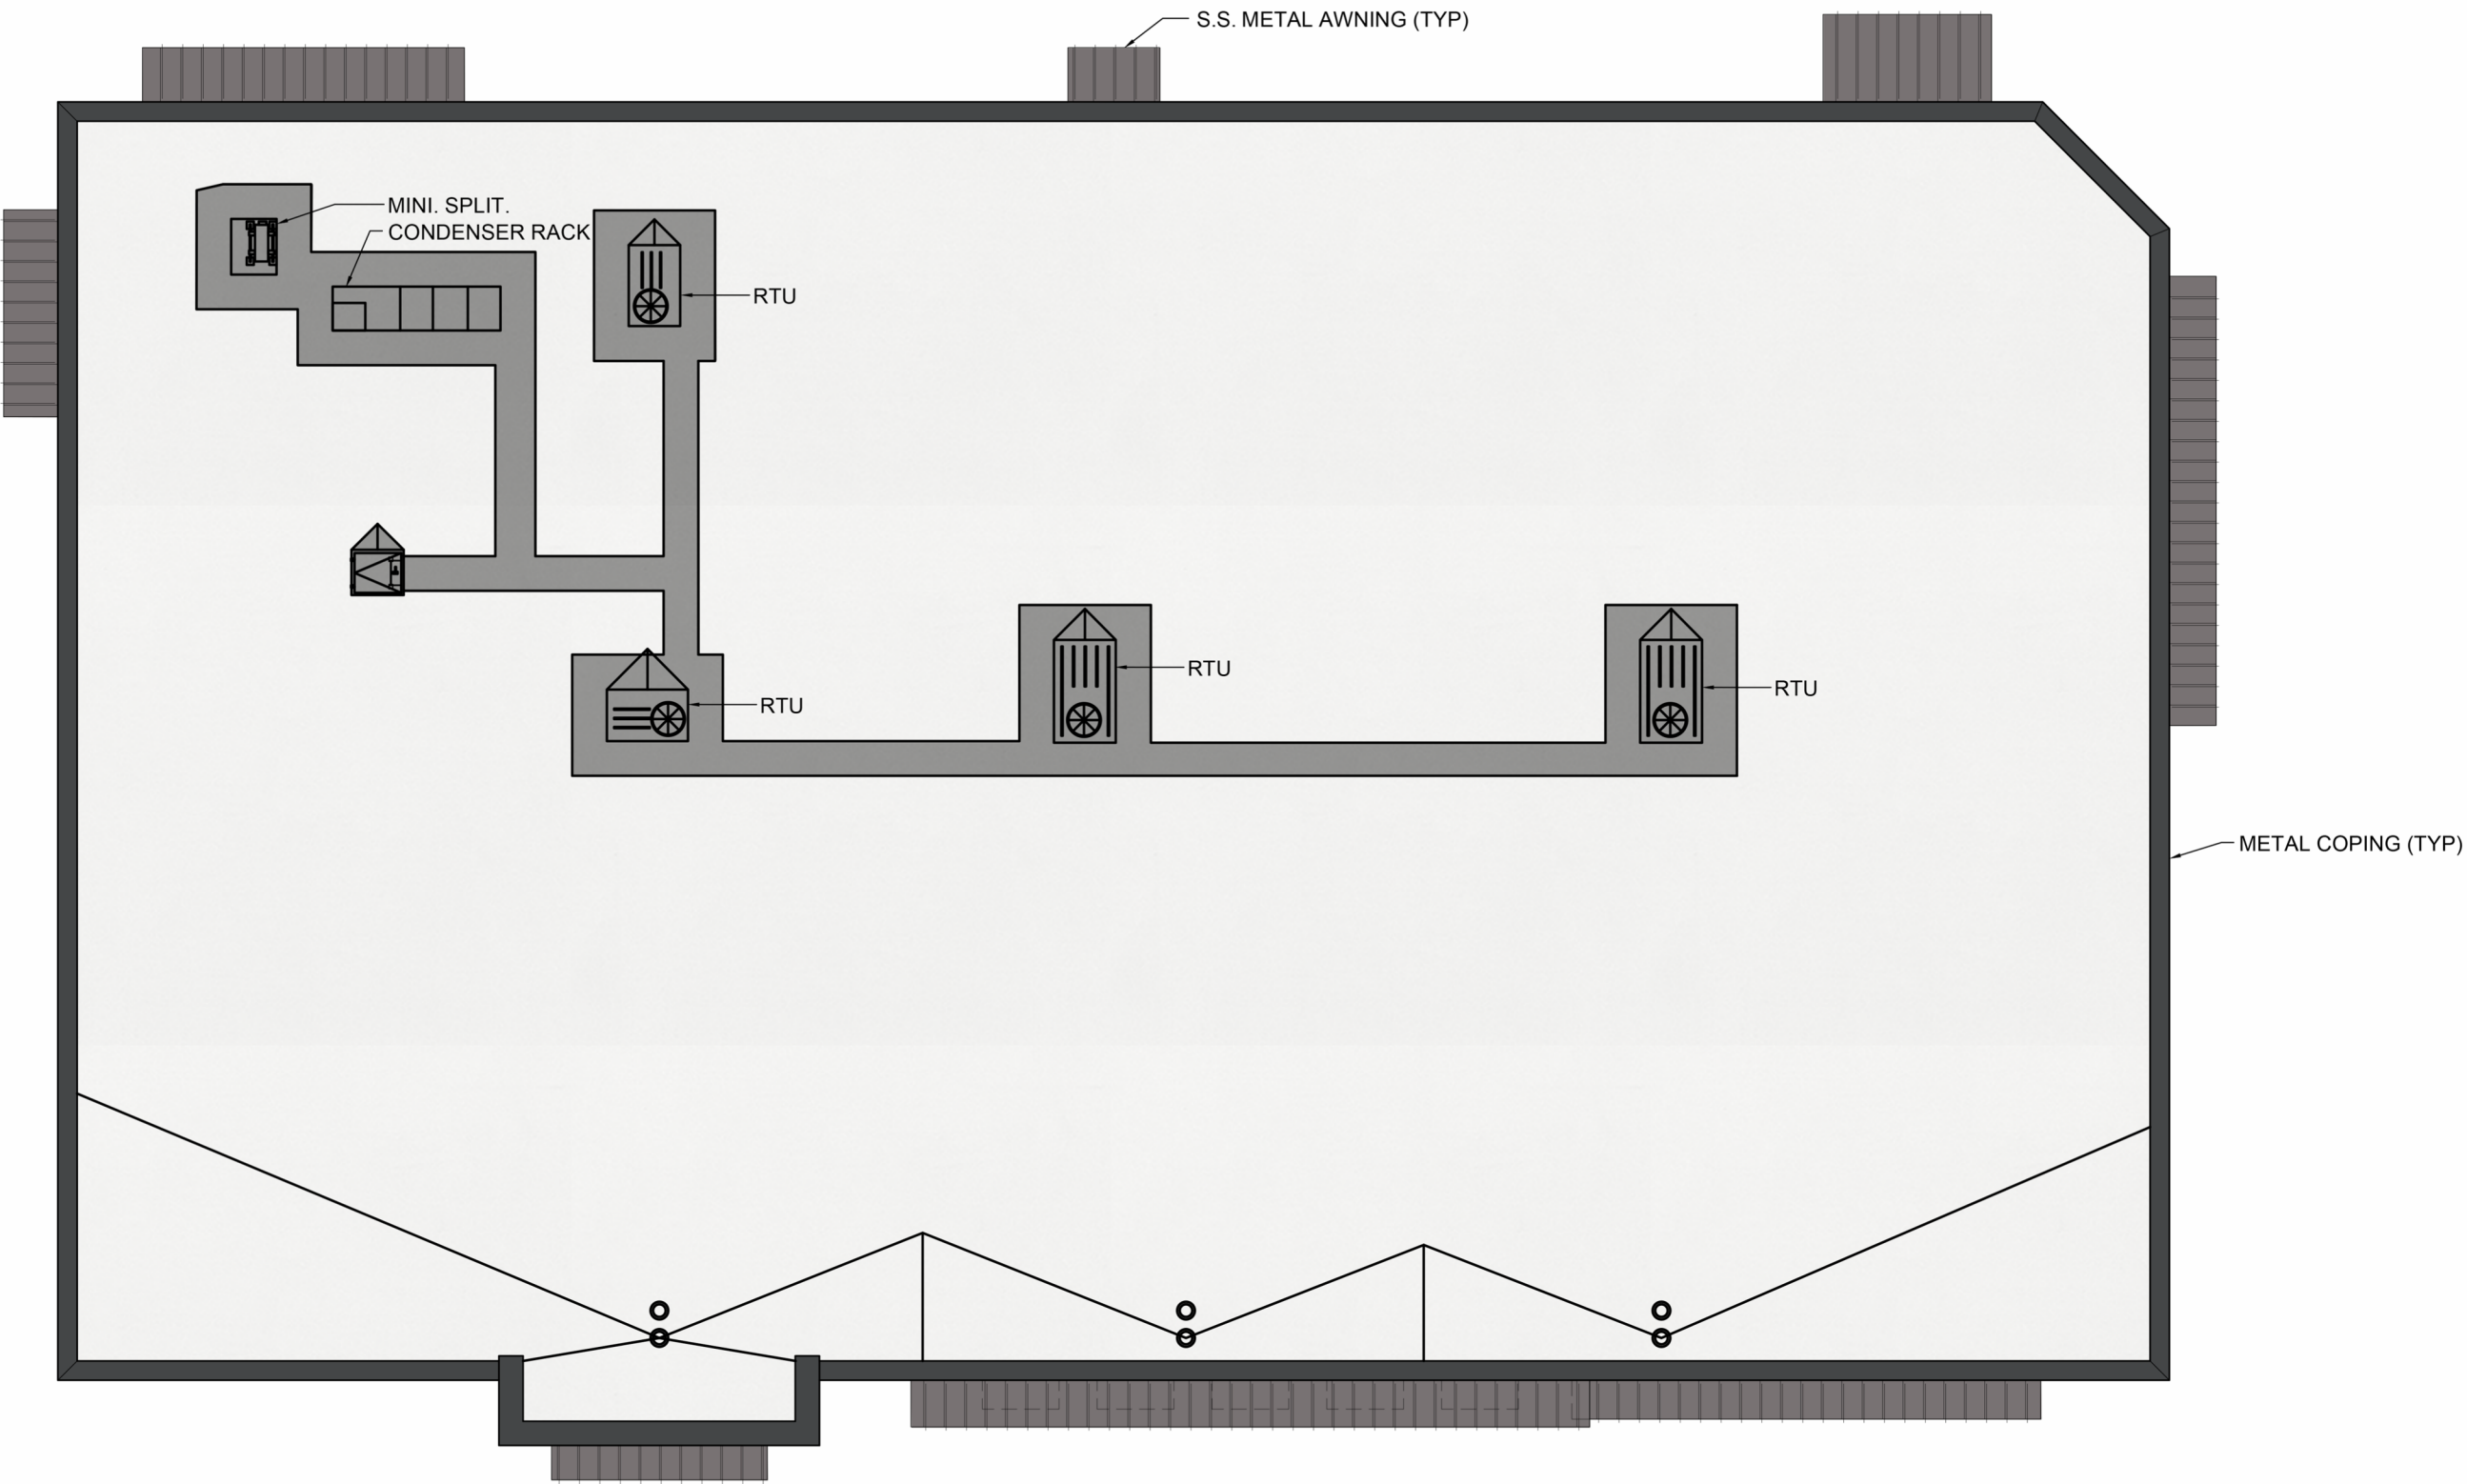


EXTERIOR FINISH SCHEDULE	
TAG	MATERIAL / DESCRIPTION
①	FIBER CEMENT LAP: ALLURA "AGREEABLE GREY"
②	BRICK: PINEHALL "OYSTER PEARL"
③	FIBER CEMENT PANEL: ALLURA "ALLABASTER"
④	WINDOW / DOOR FRAMING: "MATTE BLACK"
⑤	TRIM/ DOOR TRIM: BENJAMIN MOORE "OXFORD WHITE"
⑥	ALLURA FIBER CEMENT BOARD AND BATTEN: "CREAMY"
⑦	METAL COPING: ATAS "MATTE BLACK"
⑧	S.S. METAL: ATAS "SLATE GREY"

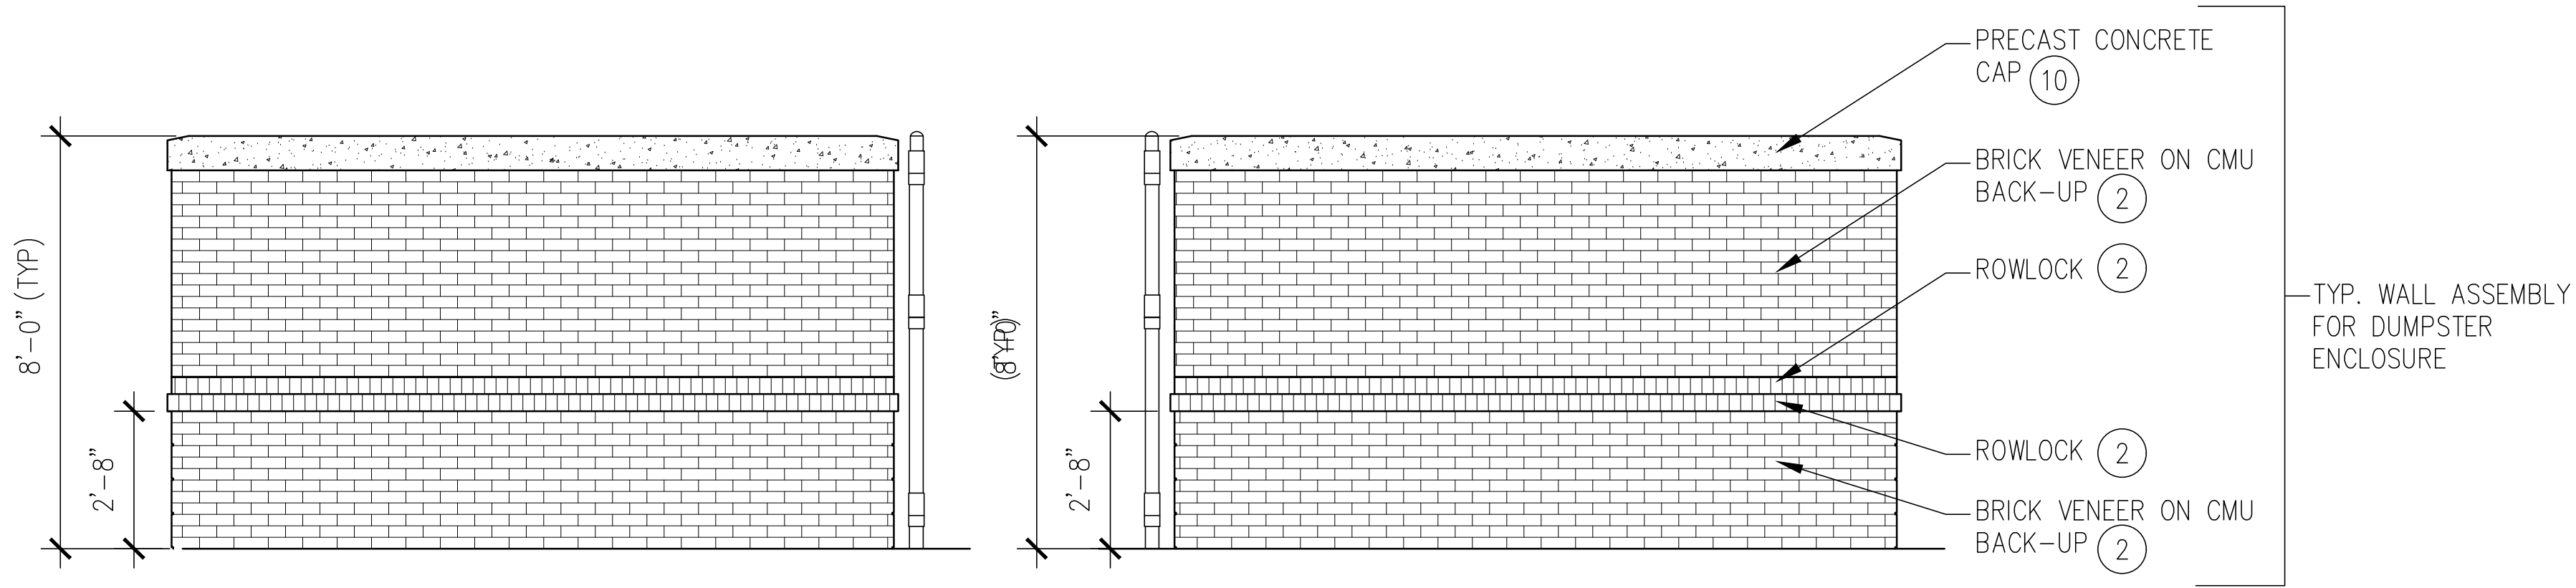


4 LEFT SIDE ELEVATION
SCALE: 1/2" = 1' - 0"

5 RIGHT SIDE ELEVATION
SCALE: 1/2" = 1' - 0"

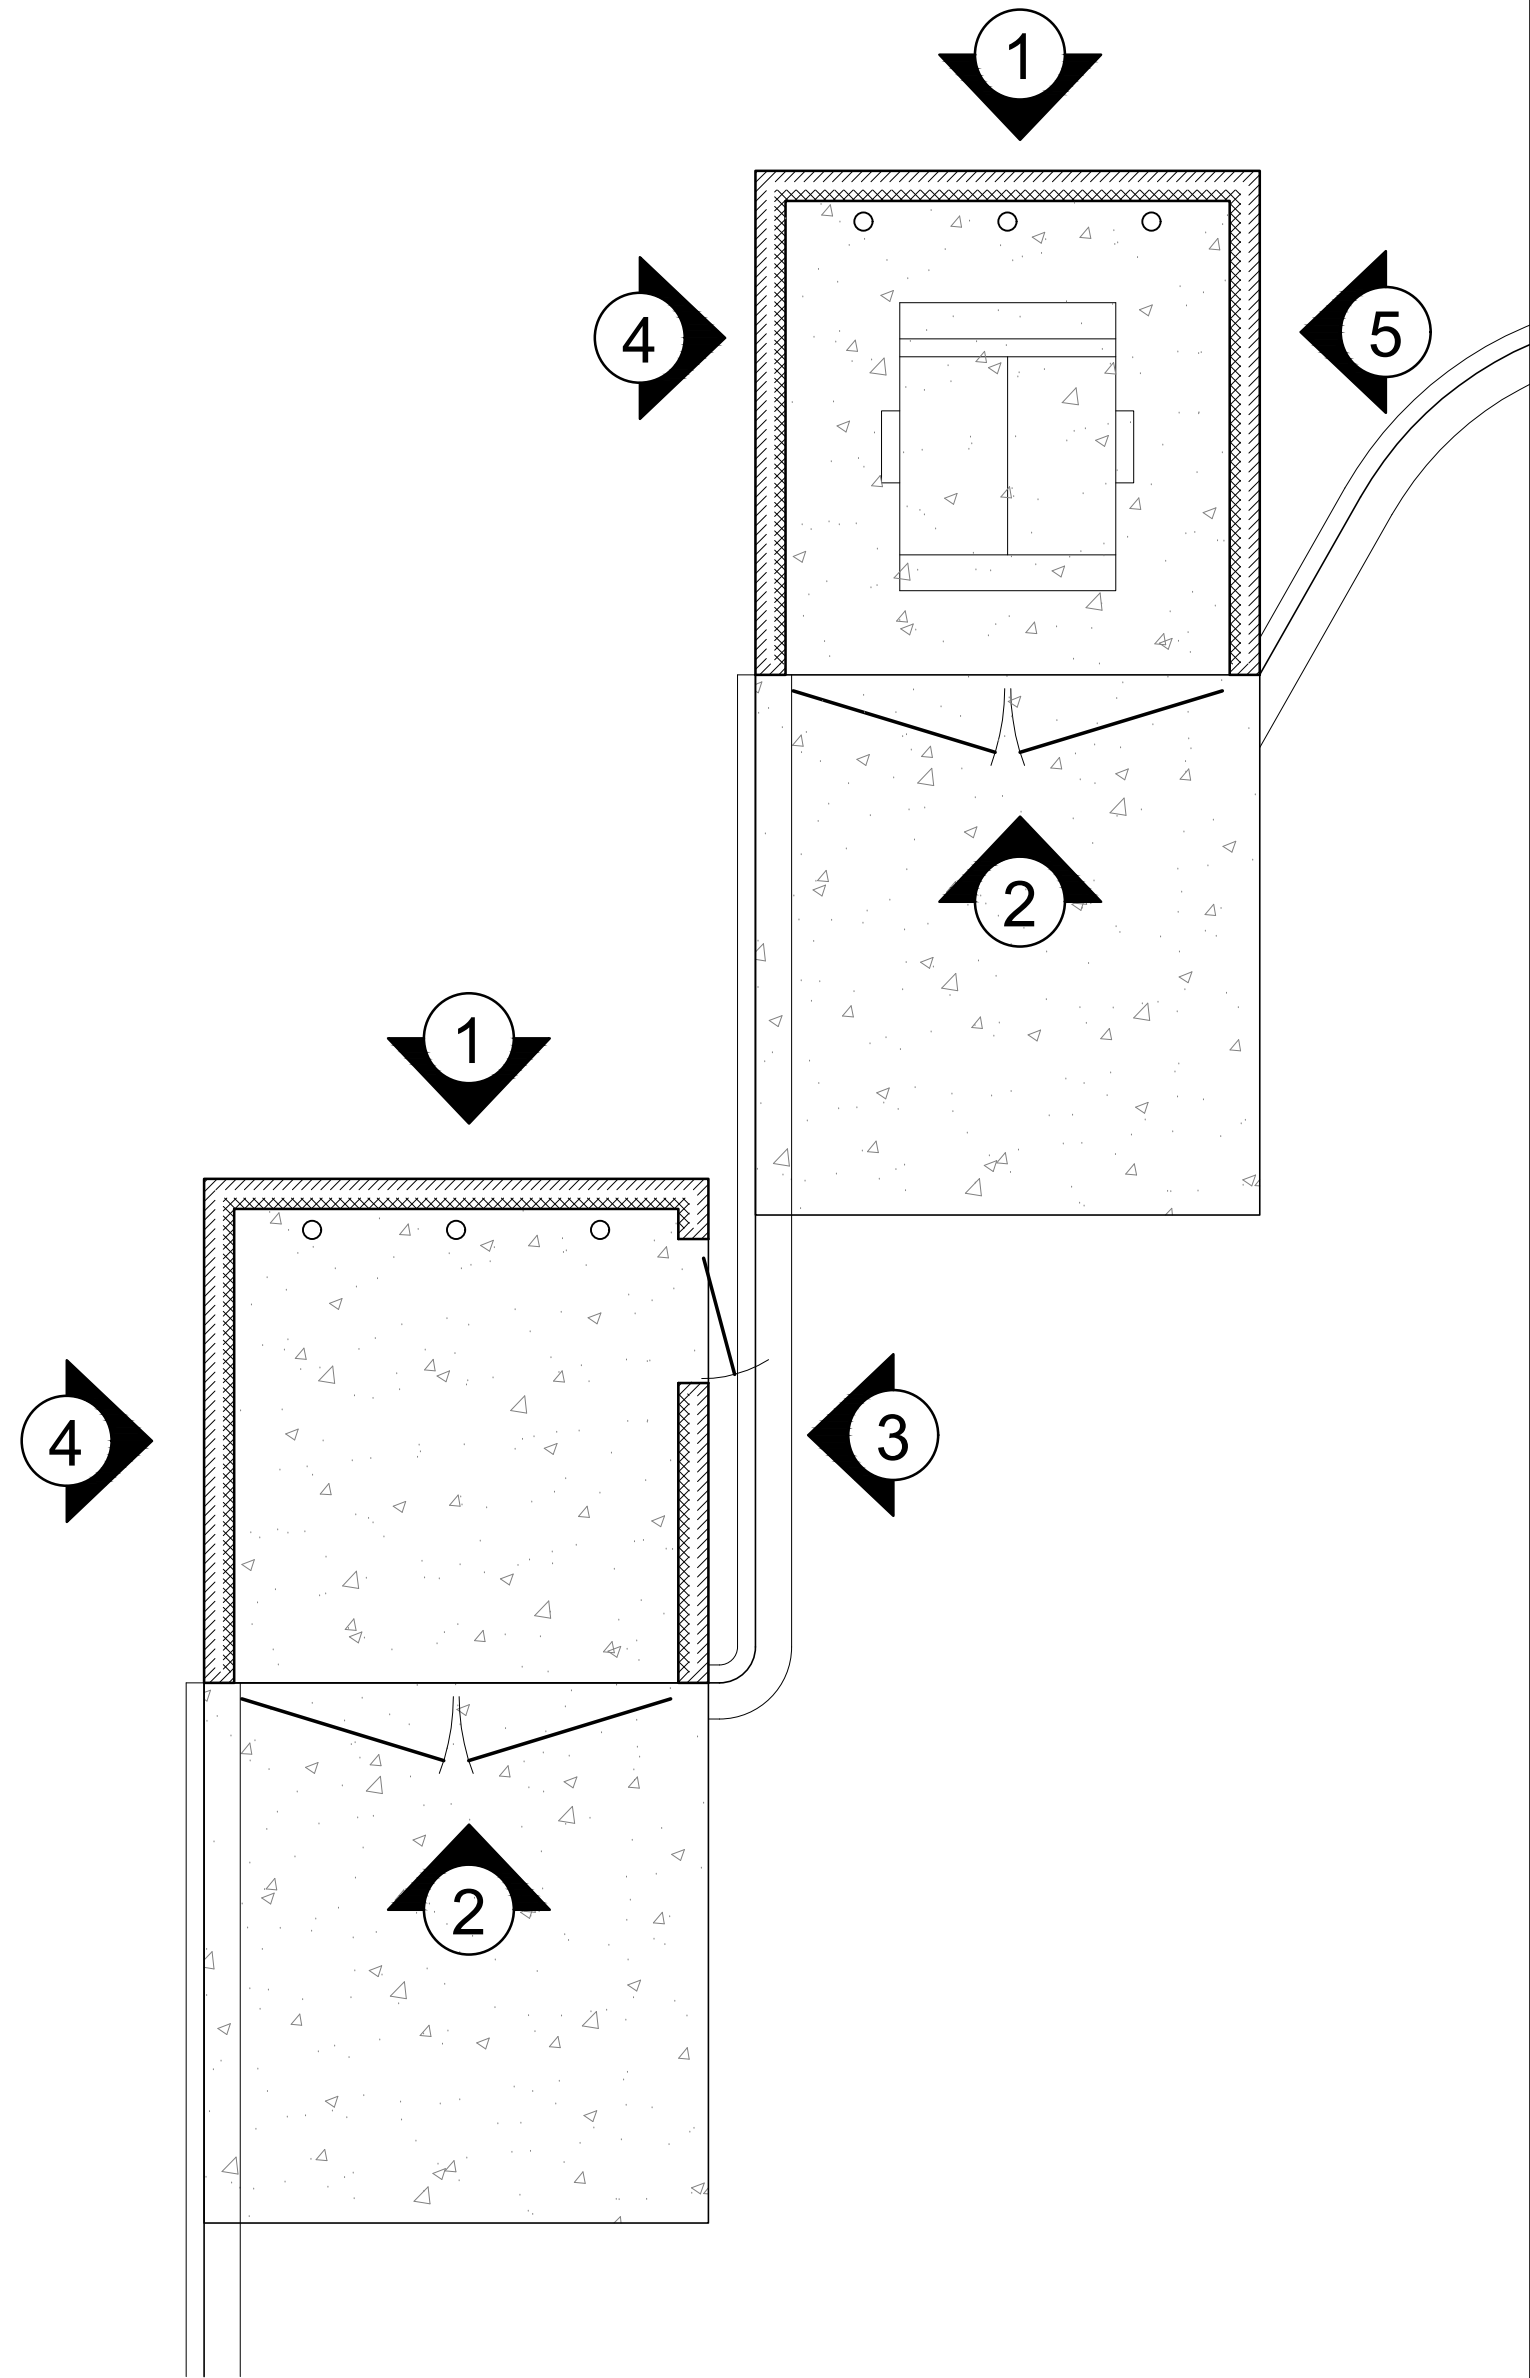

DUMPSTER KEY PLAN

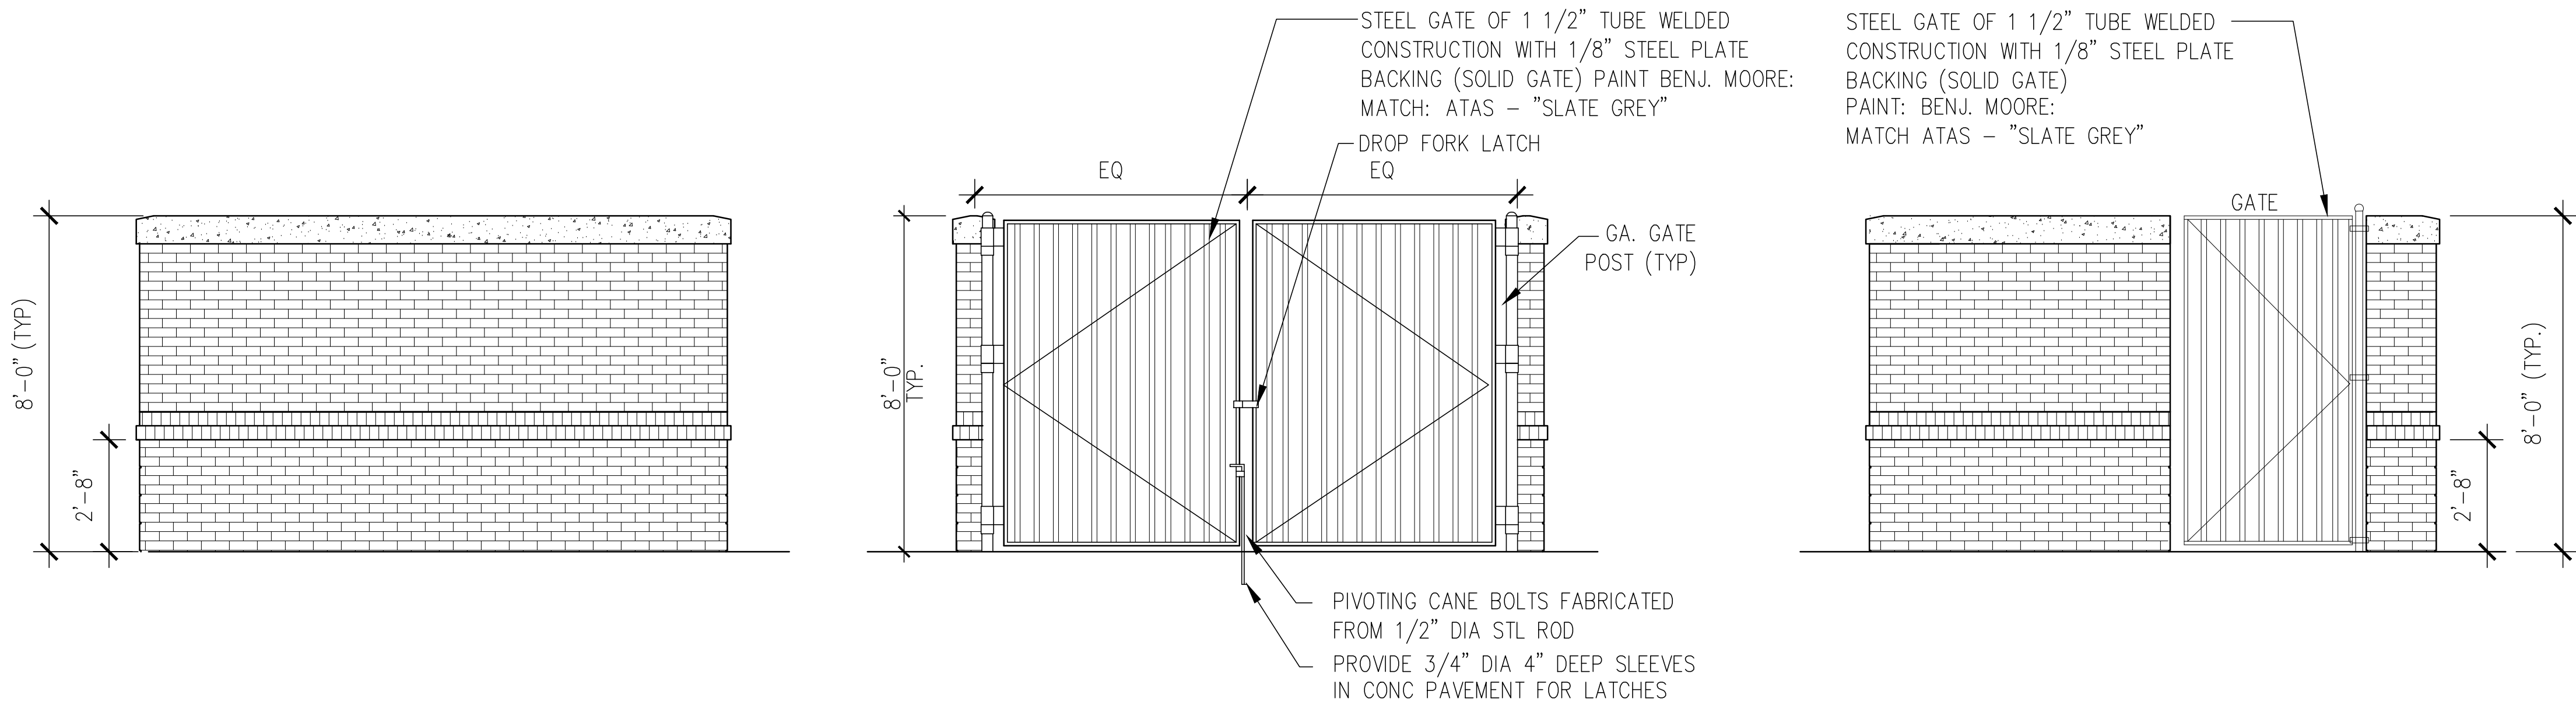

1 REAR ELEVATION
SCALE: 1/2" = 1' - 0"

2 FRONT ELEVATION
SCALE: 1/2" = 1' - 0"

3 RIGHT SIDE ELEVATION
SCALE: 1/2" = 1' - 0"



LEFT BUMPOUT DRIVE-THRU

STORE NUMBER: 2745

9220 EVAN WAY

BLUFFTON, SC 29910

PROJECT TYPE: NEW STORE

DEAL TYPE: TURNKEY

CS PROJECT NUMBER: 46506

ARCHITECT OF RECORD:



DIVERSIFIED ARCHITECTURAL CONSULTING

615 South College St., Suite 1600, Charlotte, NC 28202

T: 704.525.6350 F: 704.561.8700

www.littleonline.com

This drawing and the design shown are the property of Little Diversified Architectural Consulting. The reproduction, copying or other use of this drawing without their written consent is prohibited and any infringement will be subject to legal action.

© Little 2023

CONSULTANT:

DEVELOPER:



BOOS DEVELOPMENT GROUP, INC.

410 PARK PLACE BLVD. #100

CLEARWATER, FL 33759

(727) 669-2915

SEAL:

REVISIONS

1	DRB REVISION COMMENTS	07/15/2024
2	DRB REVISION COMMENTS	11/22/2024
3	CVS COMMENTS	12/12/2024

CVS SPM: XXX

DRAWING BY: RW

DATE: 12/12/2024

JOB NUMBER: 121-19384-00

TITLE:

DUMPSTER ENCLOSURE

ELEVATIONS

SHEET NUMBER:

A3.1

COMMENTS:

NOT RELEASED FOR CONSTRUCTION