


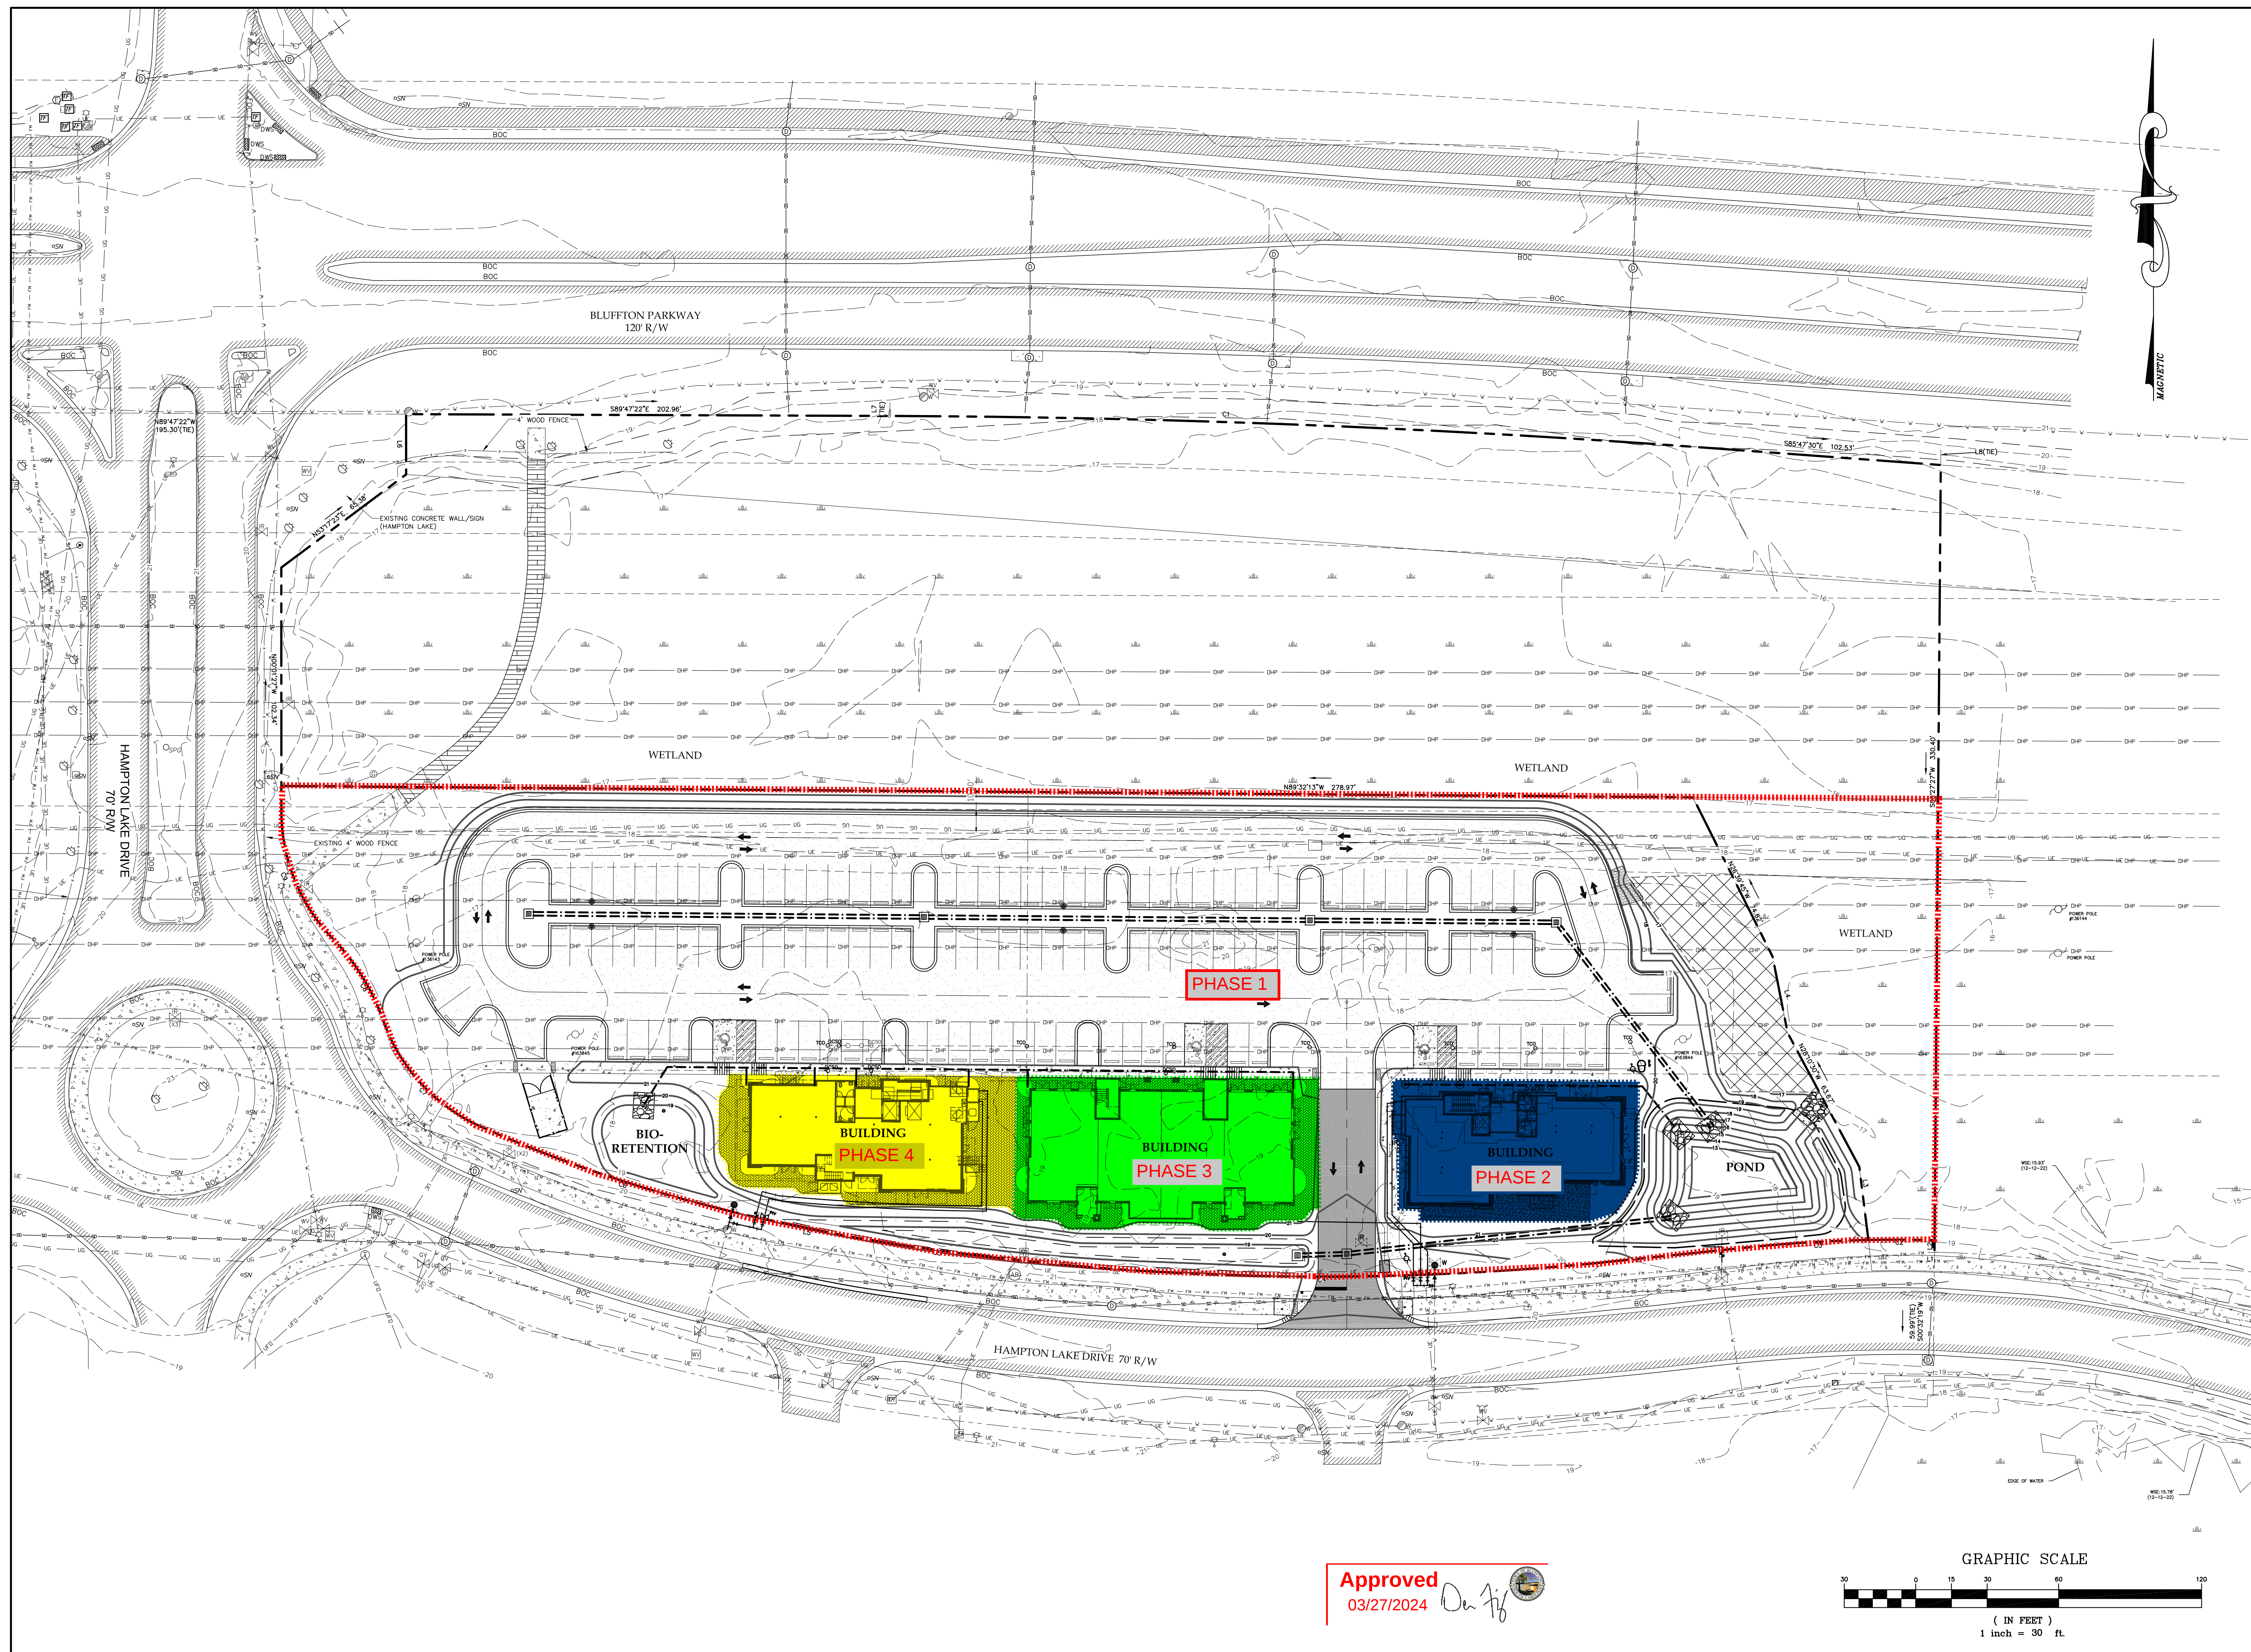

PLAN REVISIONS		
NO.	DESCRIPTION	DATE
1	-	-
2	-	-
3	-	-
4	-	-
5	-	-
6	-	-
7	-	-
8	-	-

**PARKWAYS OFFICE AT HAMTON LAKES
BLUFFTON
BEAUFORT COUNTY, SC**

CAROLINA ENGINEERING CONSULTANTS, INC.
PO BOX 294
BEAUFORT, SC 29901
WWW.CAROLINAENGINEERING.COM
843/322-0553
843/322-0556 (FAX)

NTS, INC.
843/322-0553
843/322-0556 (FAX)

WWW.CAROLINAENGINEERING.COM

PO BOX 294

PROJECT:	2523
DATE:	08/02/23
REVISED:	03/07/24
DRAWN BY:	TAB
ENGINEER:	JPA
DATUM:	NAVD 88
SCALE:	NTS

SITE PLAN

1
OF 1

Approved
03/27/2024 *Den 7/6* 

