



NOTE: ARCHITECTURAL DRAWINGS ARE CONCEPTUAL IN NATURE ONLY. DETAILS, FENESTRATION, FOUNDATION, AND OTHER ARCHITECTURAL ELEMENTS WILL CONTINUE TO BE REFINED AS RESEARCH PROGRESSES

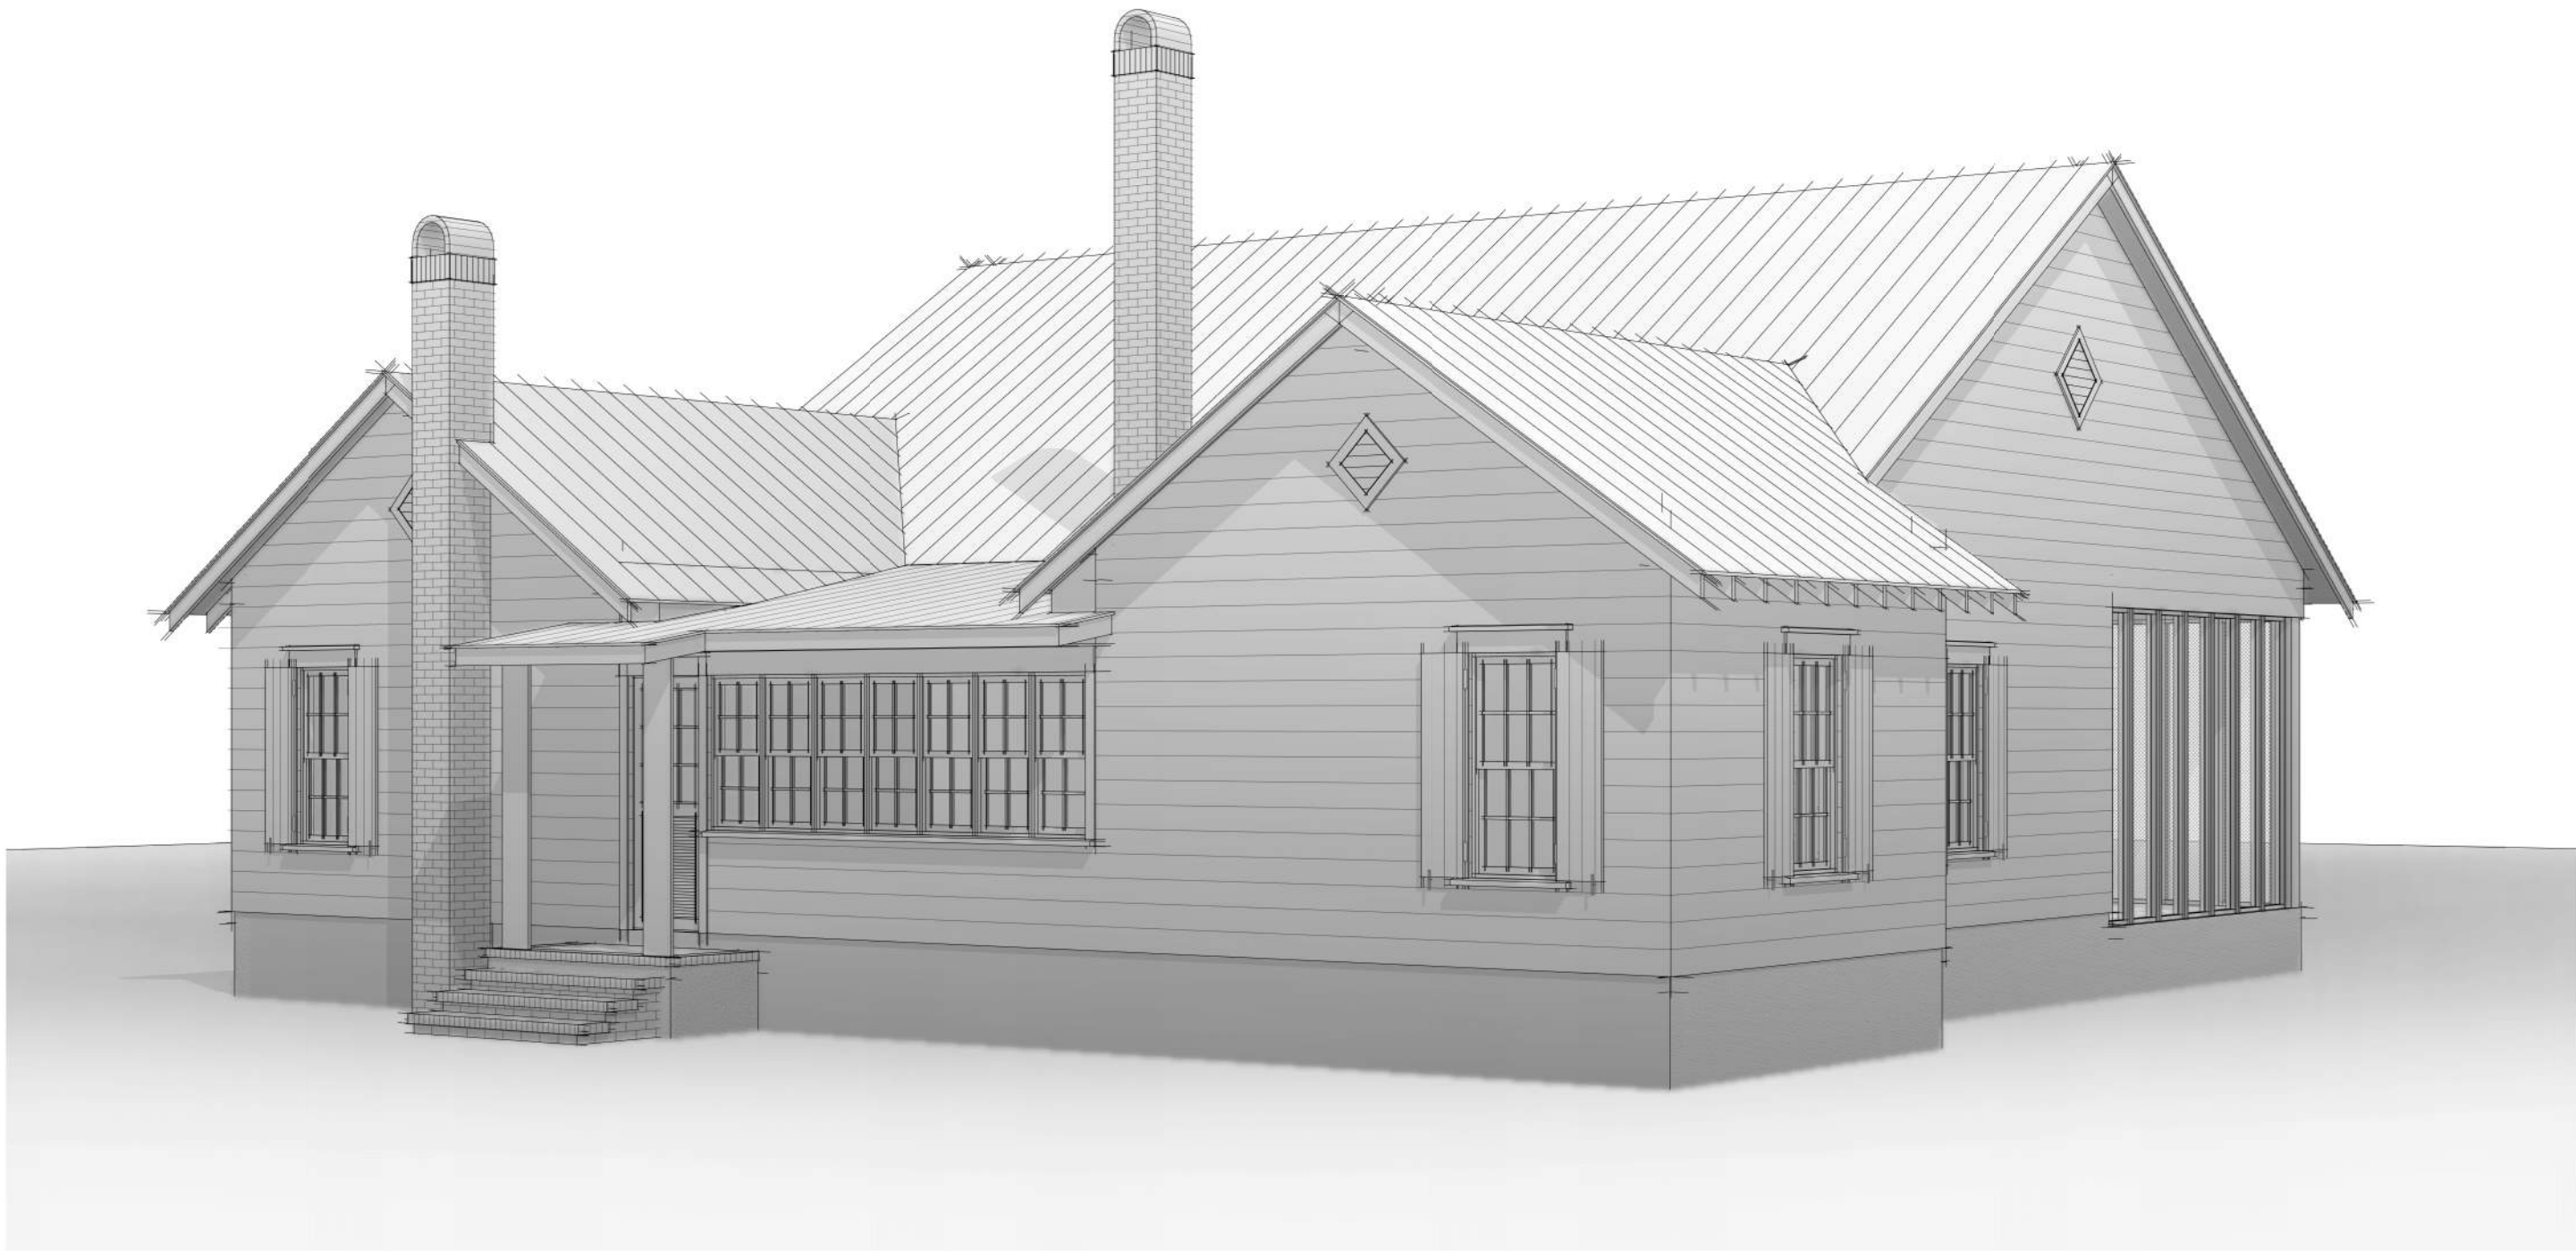


1

FRONT RIGHT

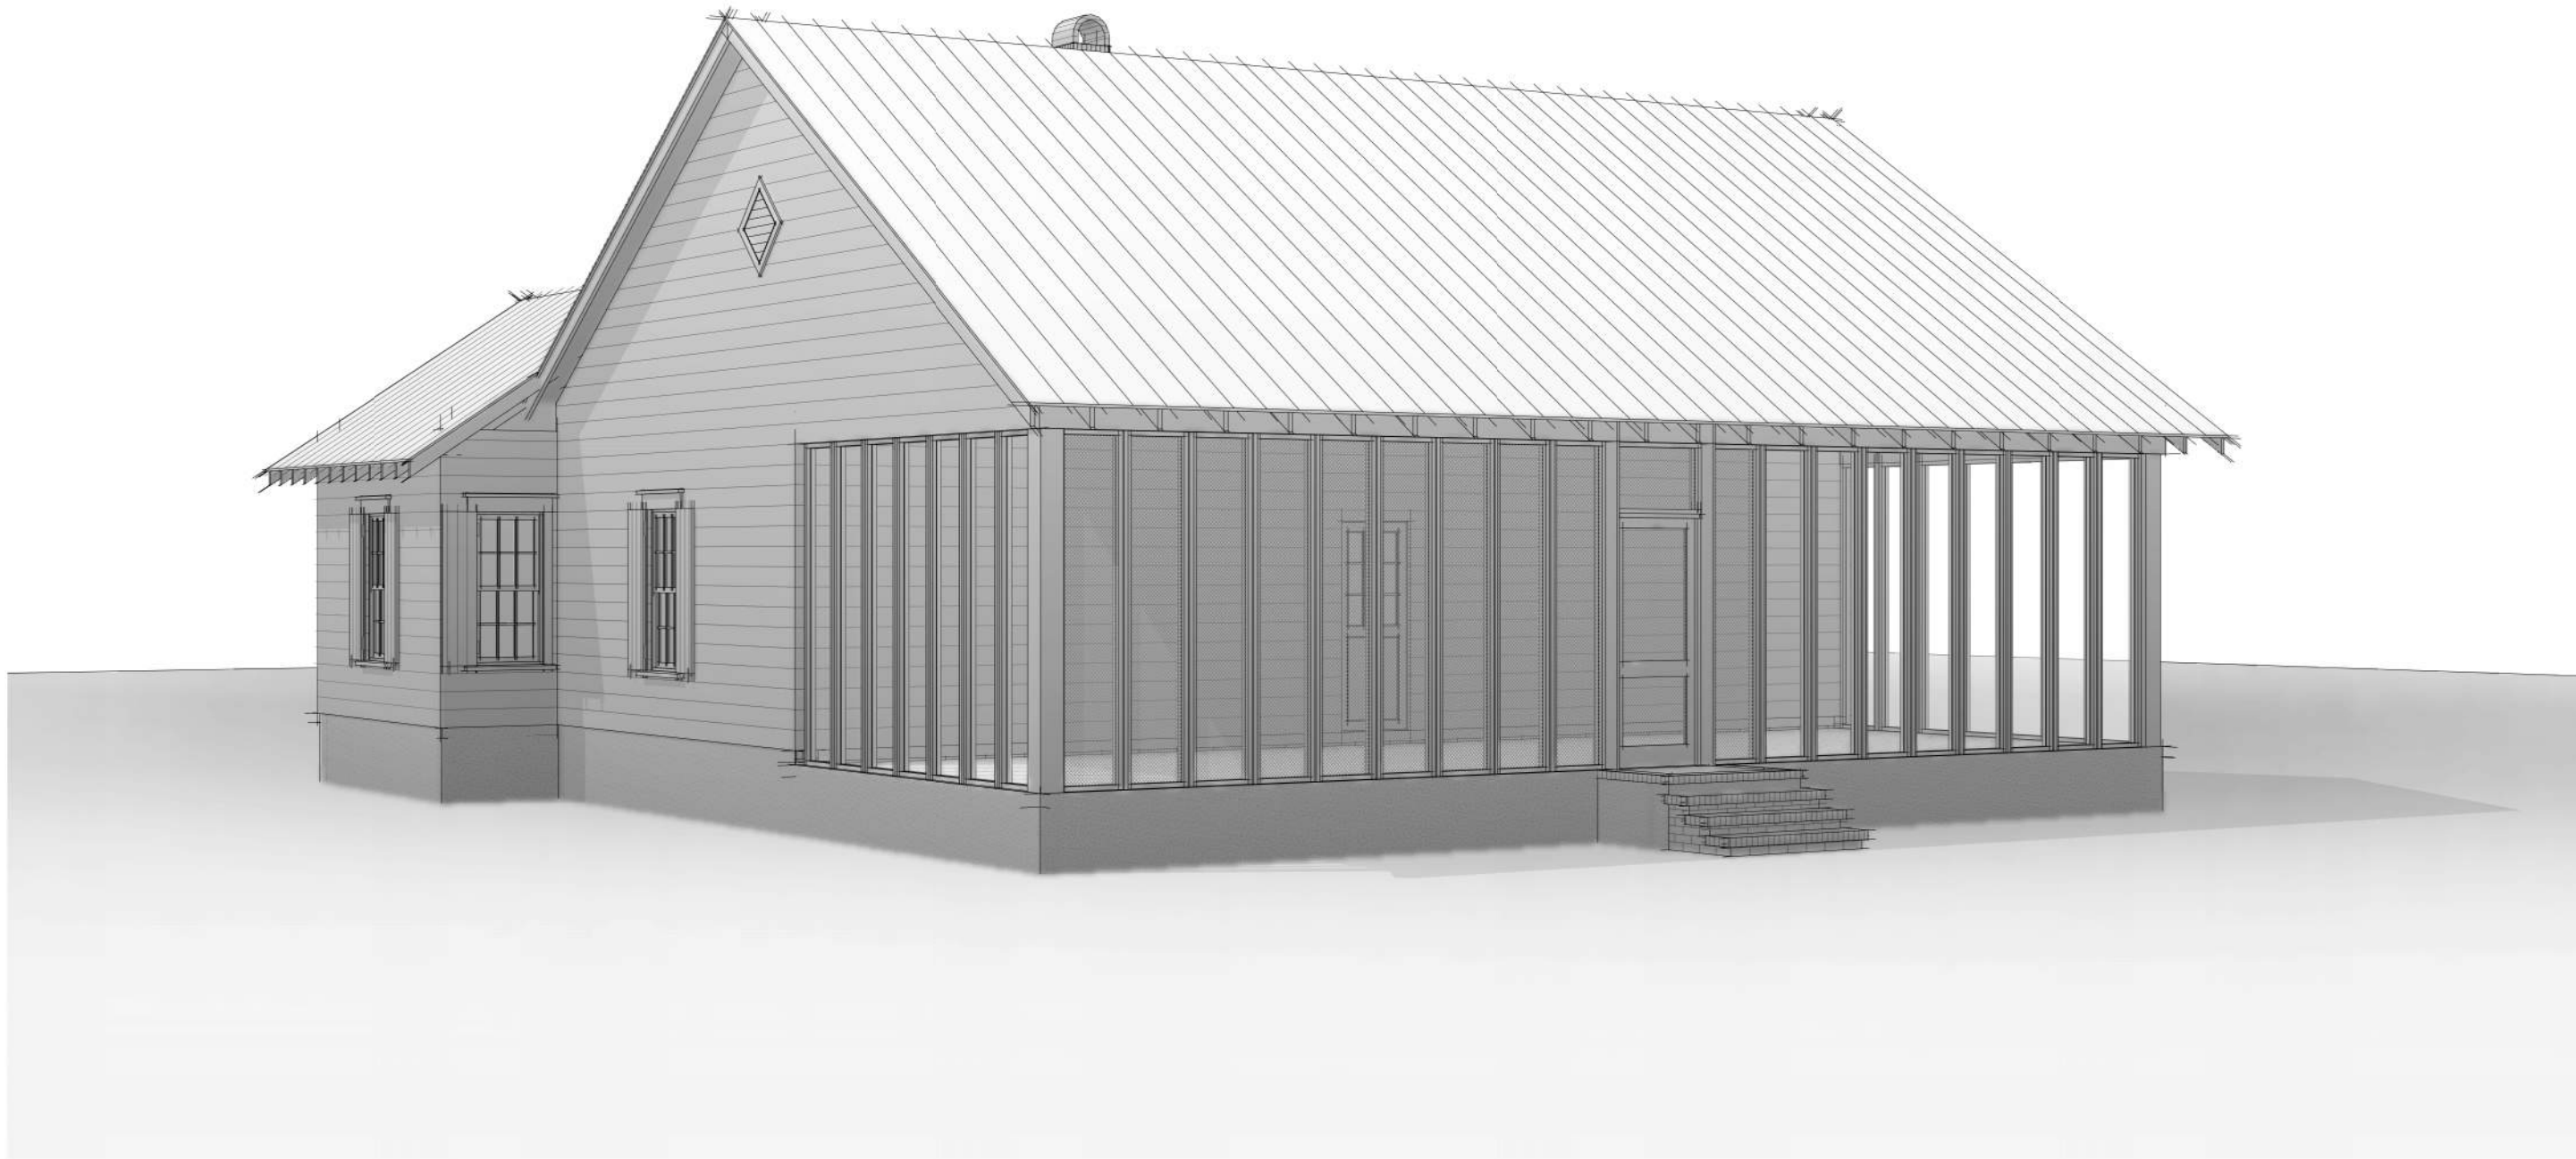


2

REAR RIGHT

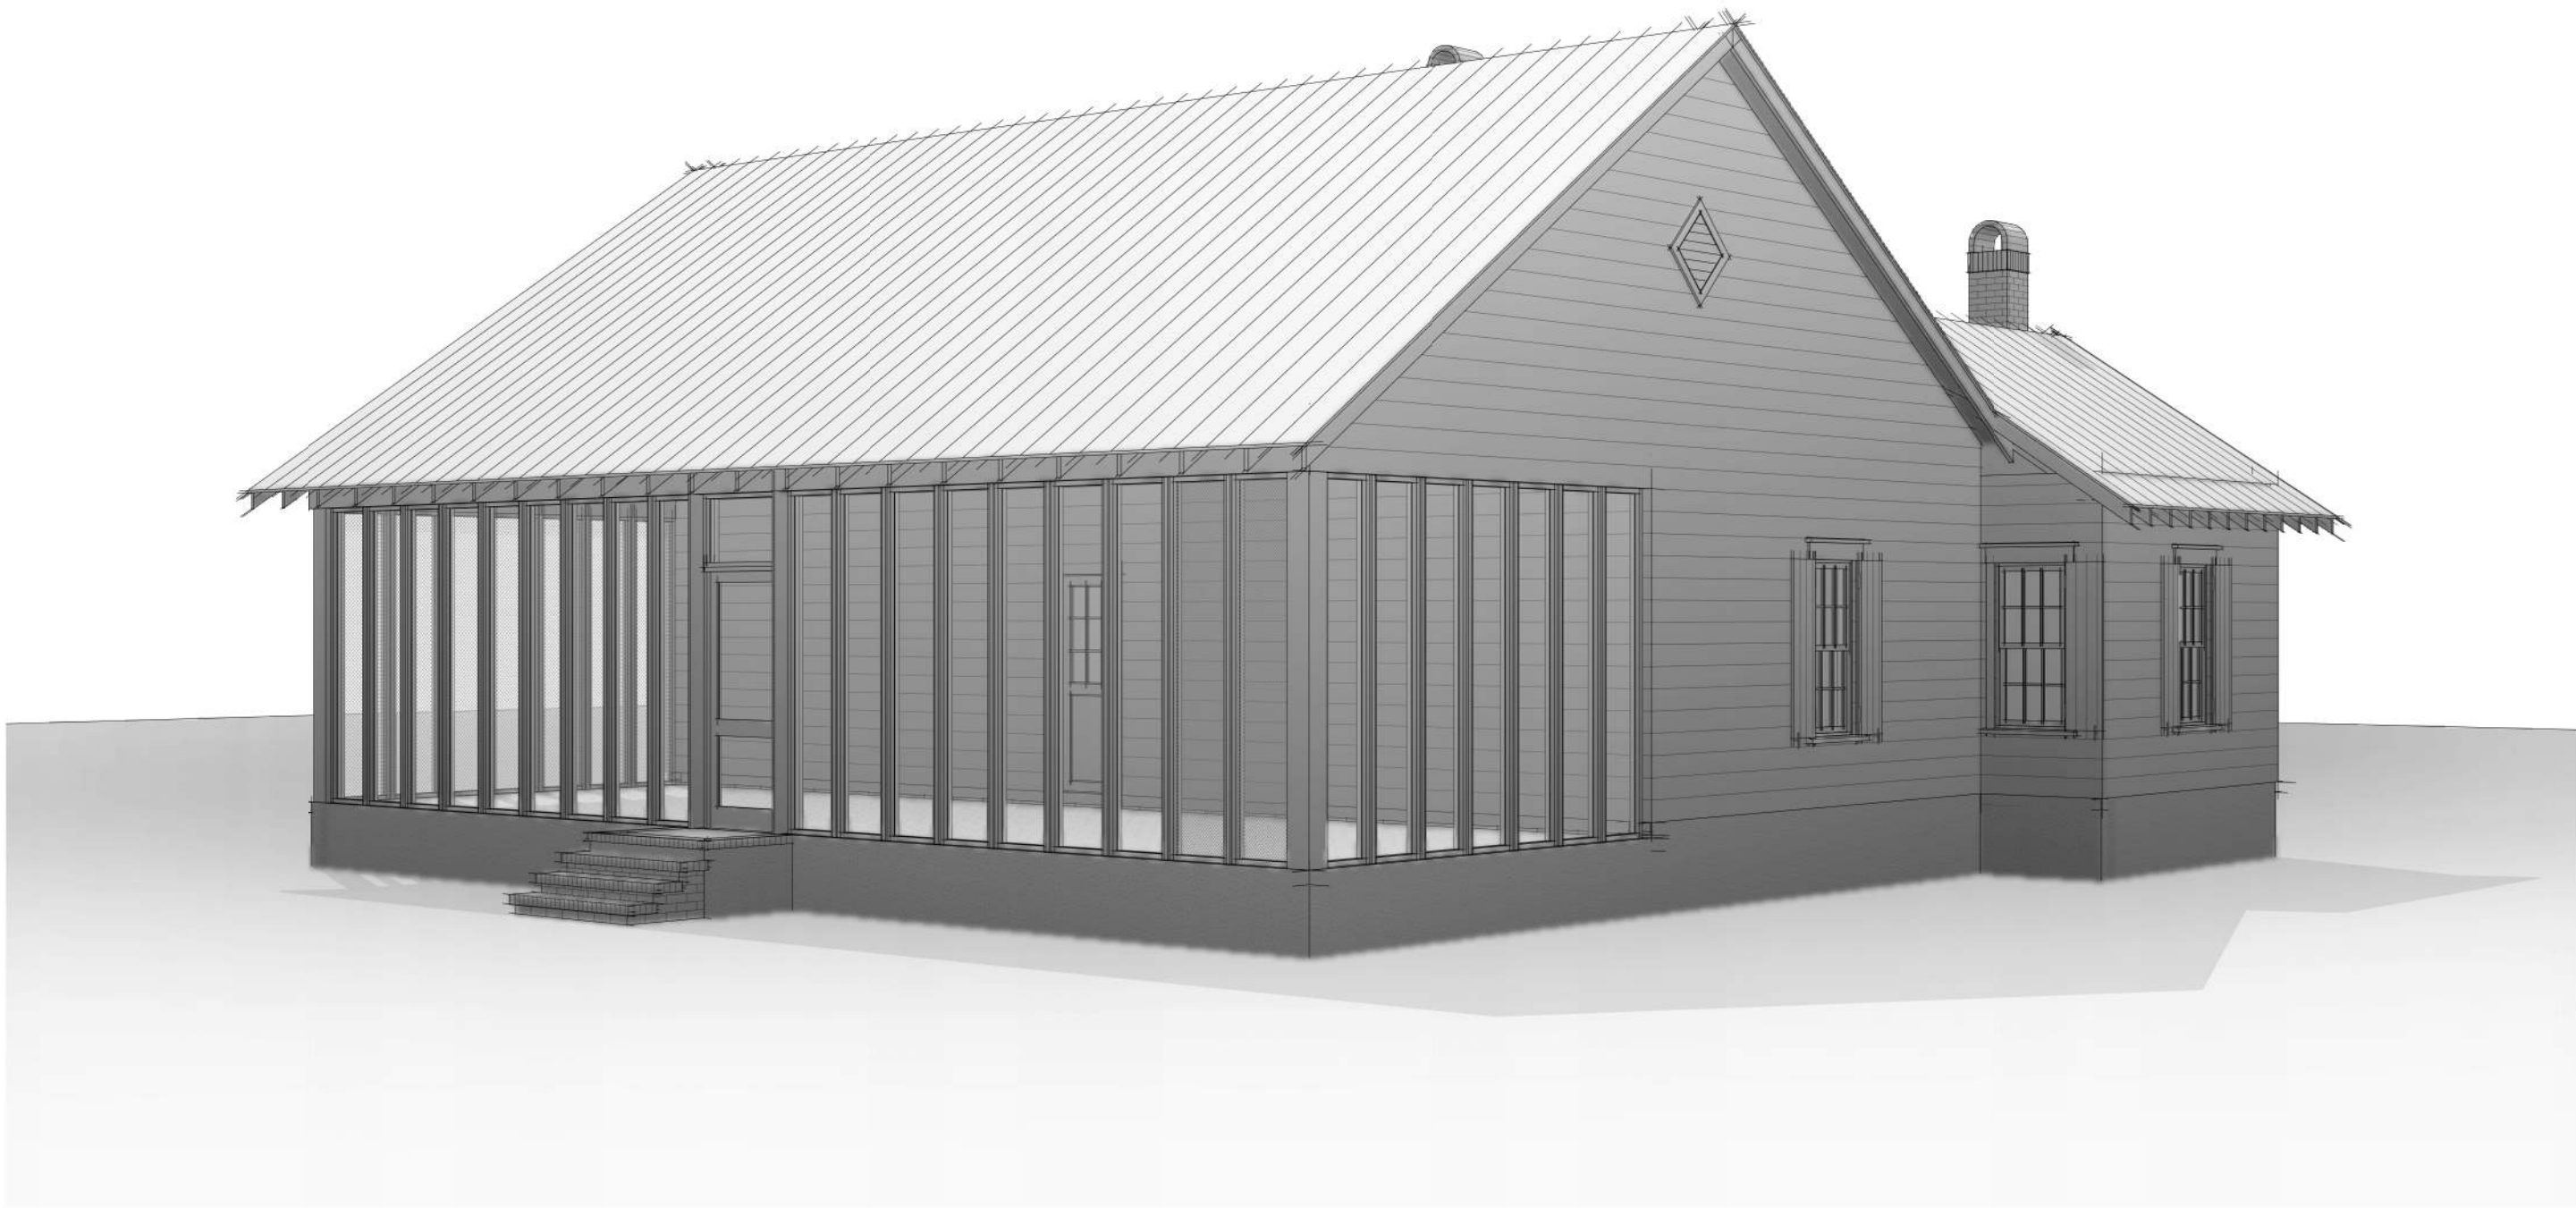

3

REAR LEFT

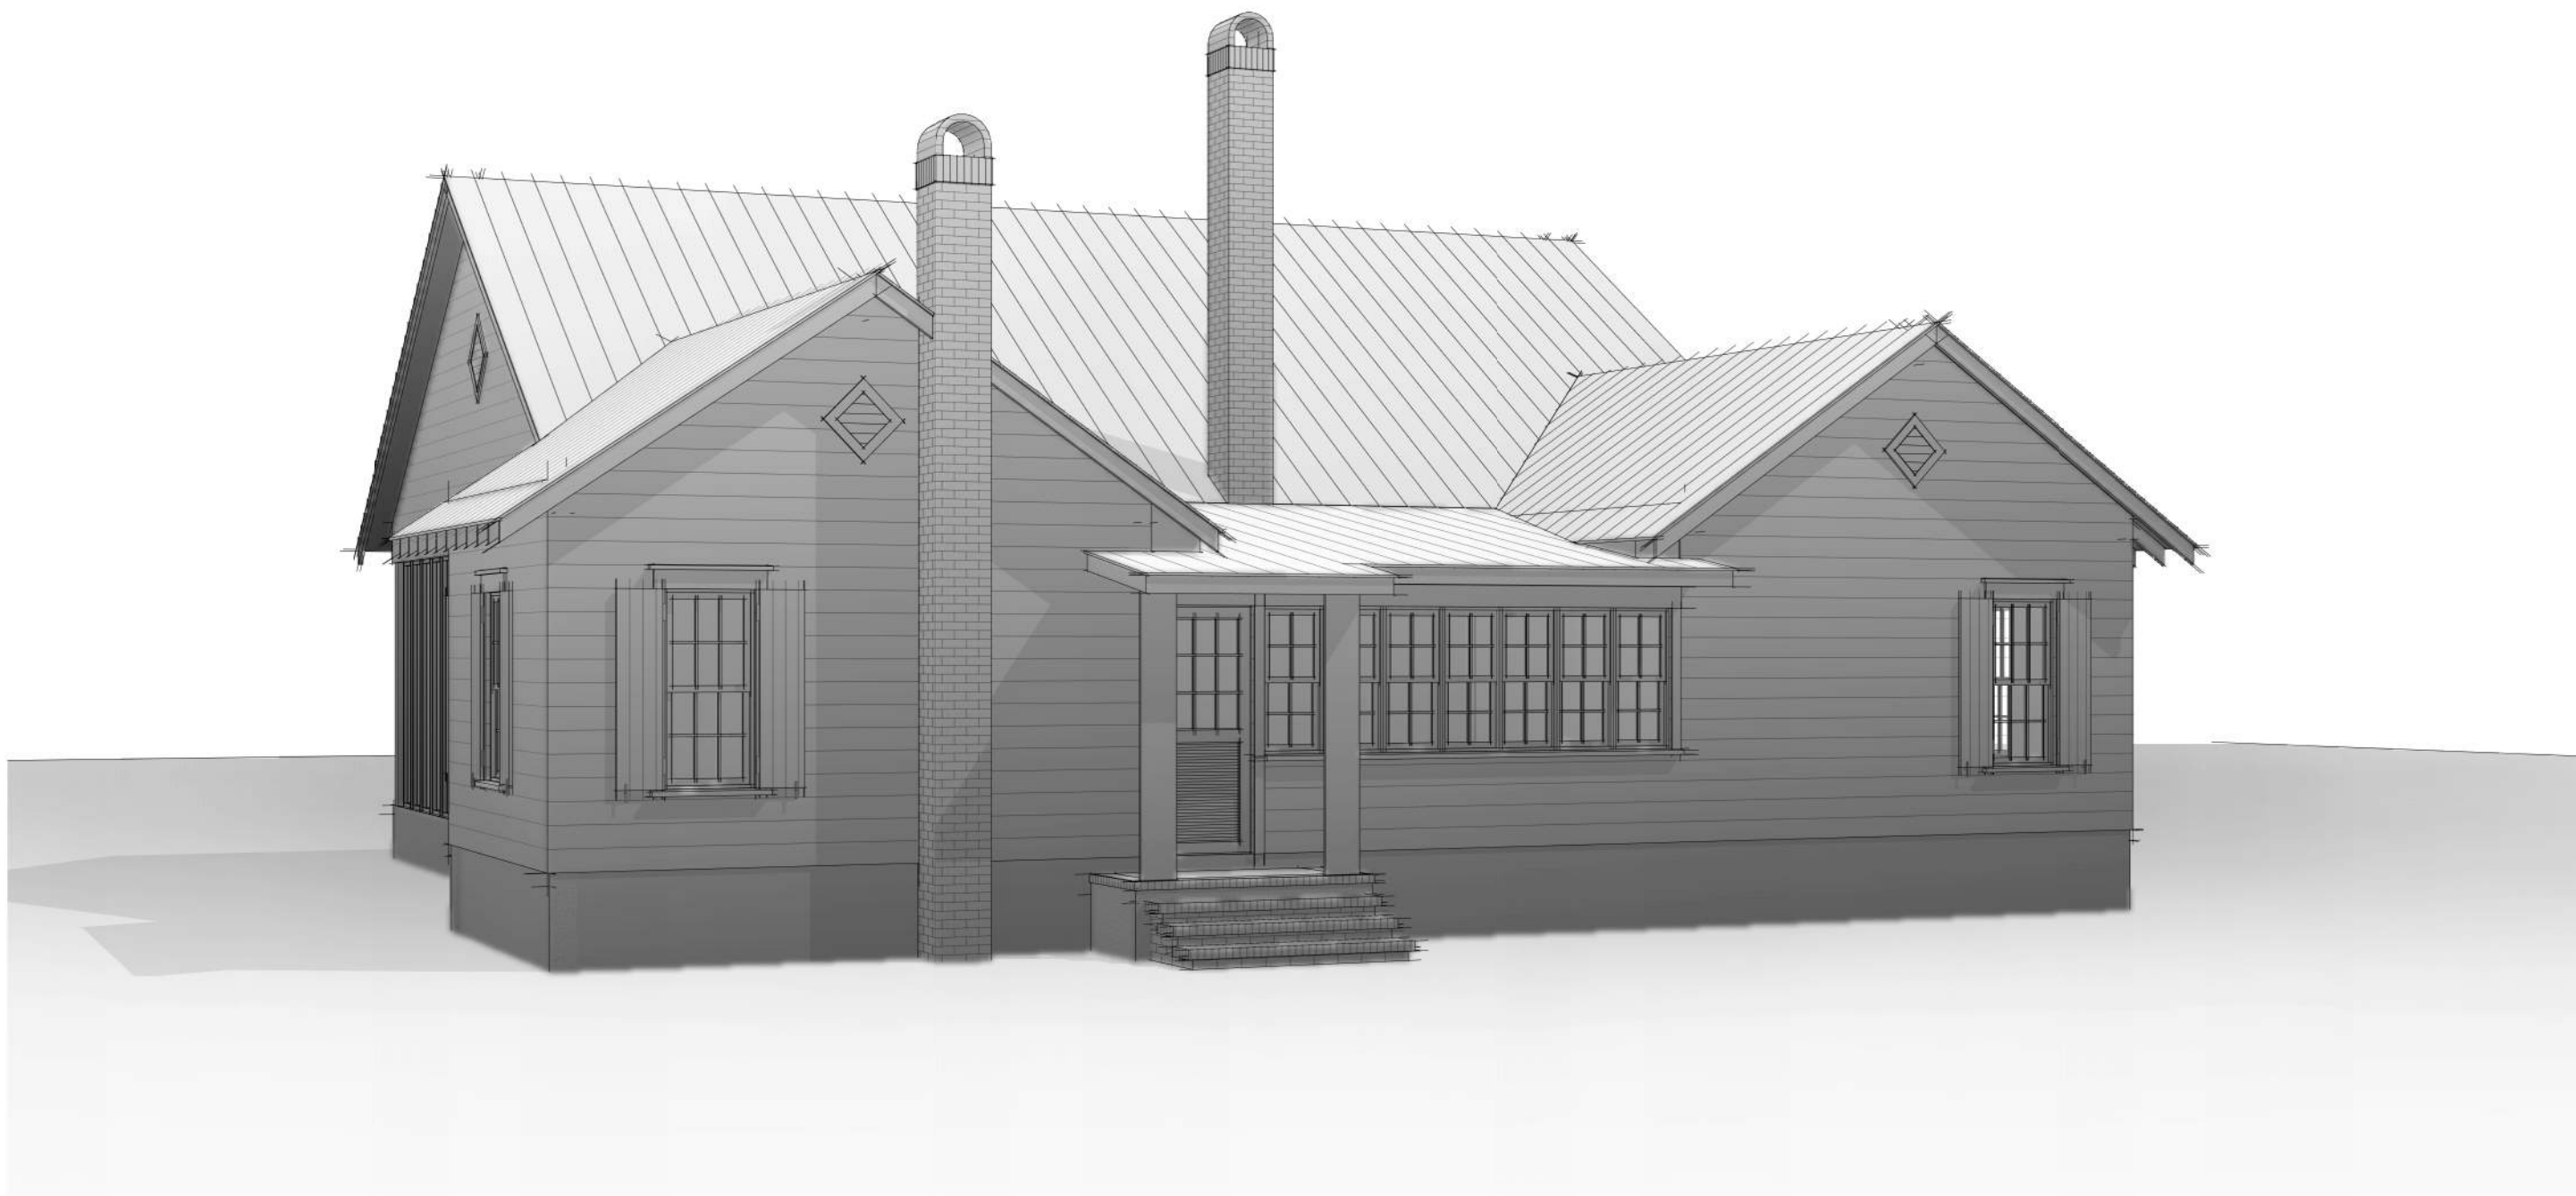

4

FRONT LEFT

TISON-DERST COTTAGE
113 BRIDGE STREET
BLUFFTON, SC 29910

NOT FOR CONSTRUCTION

NOT FOR CONSTRUCTION

© COPYRIGHT 2024 COURT ATKINS GROUP. THIS DRAWING IS THE PROPERTY OF THE ARCHITECT AND IS NOT TO BE REPRODUCED IN WHOLE OR IN PART BY ANY MEANS OR METHOD WITHOUT THE EXPRESS WRITTEN CONSENT OF THE ARCHITECT. ANY UNAUTHORIZED REPRODUCTION OR REUSE OF THESE DOCUMENTS WILL RESULT IN LEGAL ACTION.

PROJECT INFO

Date

04/08/2024

Project No.

00-000

ISSUE

NO.	REV.	DATE	DESCRIPTION
-----	------	------	-------------

SHEET TITLE

3D VIEWS

A0.1

NOTE: ARCHITECTURAL DRAWINGS ARE CONCEPTUAL IN NATURE ONLY. DETAILS, FENESTRATION, FOUNDATION, AND OTHER ARCHITECTURAL ELEMENTS WILL CONTINUE TO BE REFINED AS RESEARCH PROGRESSES

PROJECT INFO

Date
04/08/2024

Project No.
00-000


ISSUE

NO. REV. DATE DESCRIPTION

SHEET TITLE

FIRST FLOOR PLAN

A2.1

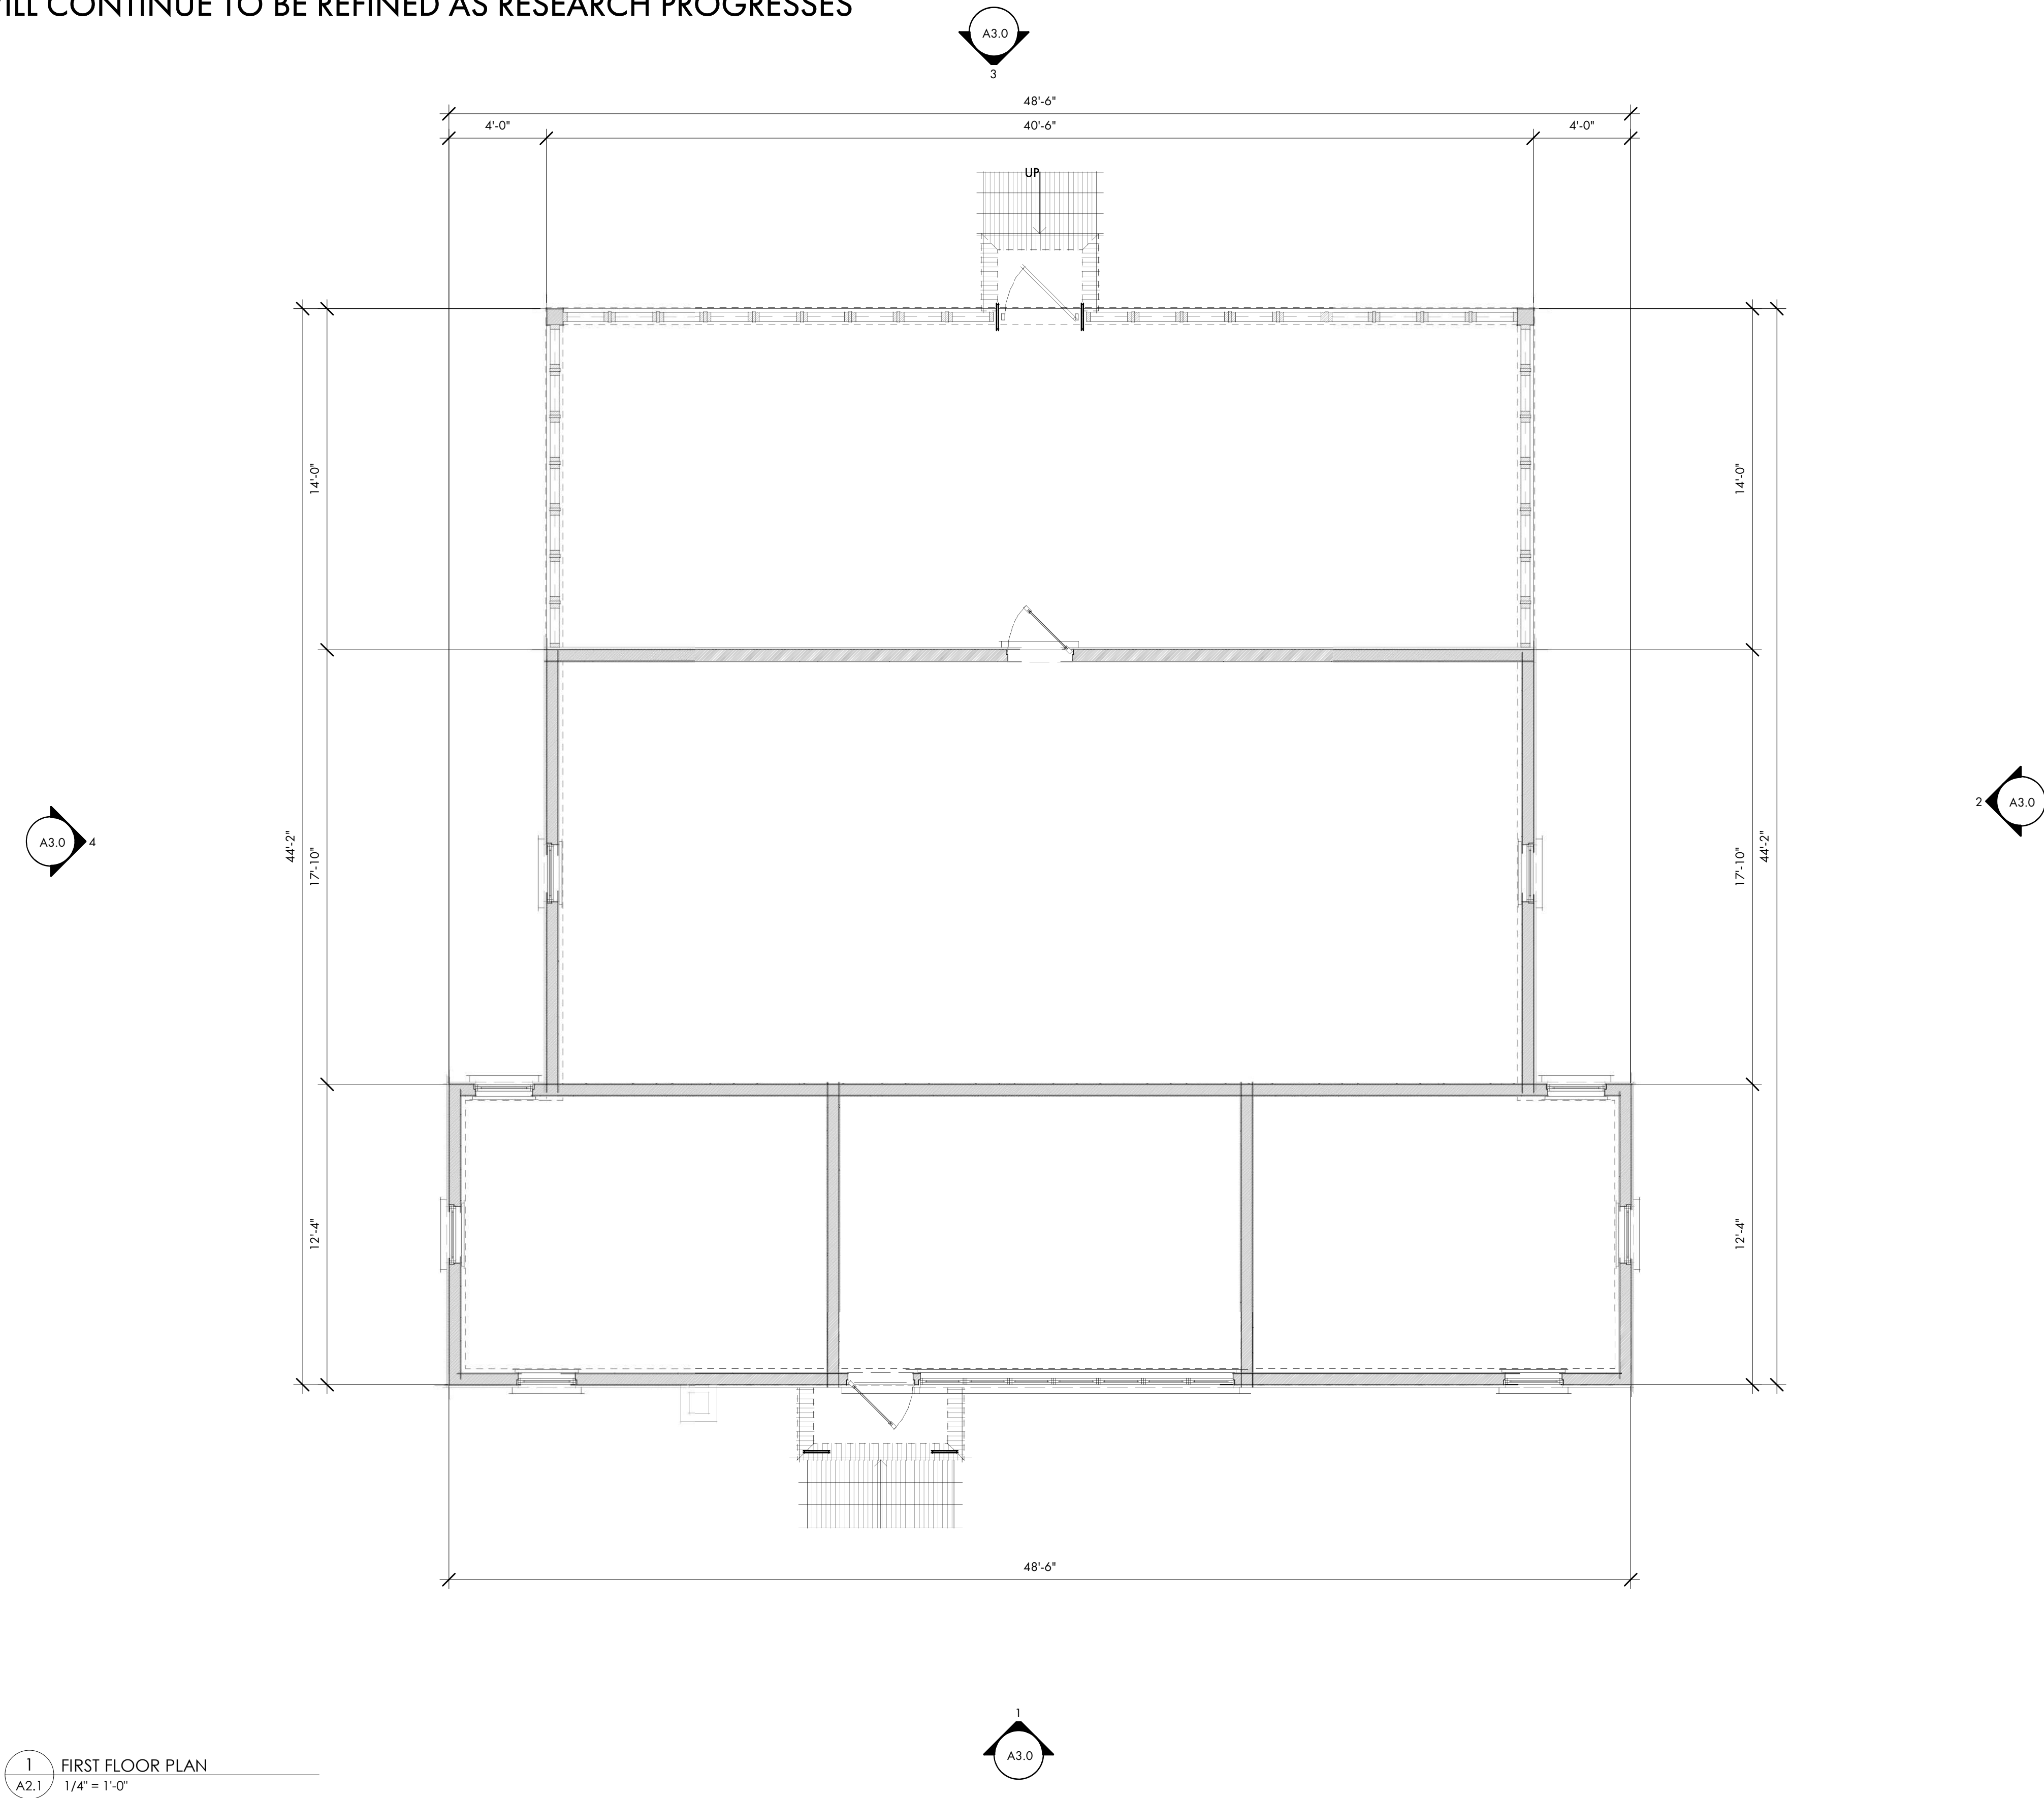

NOTE: ARCHITECTURAL DRAWINGS ARE CONCEPTUAL IN NATURE ONLY. DETAILS, FENESTRATION, FOUNDATION, AND OTHER ARCHITECTURAL ELEMENTS WILL CONTINUE TO BE REFINED AS RESEARCH PROGRESSES

PROJECT INFO

Date	04/08/2024
Project No.	00-000

ISSUE

NO.	REV.	DATE	DESCRIPTION


SHEET TITLE

BUILDING ELEVATIONS


A3.0




3 REAR ELEVATION
A3.0 1/4" = 1'-0"

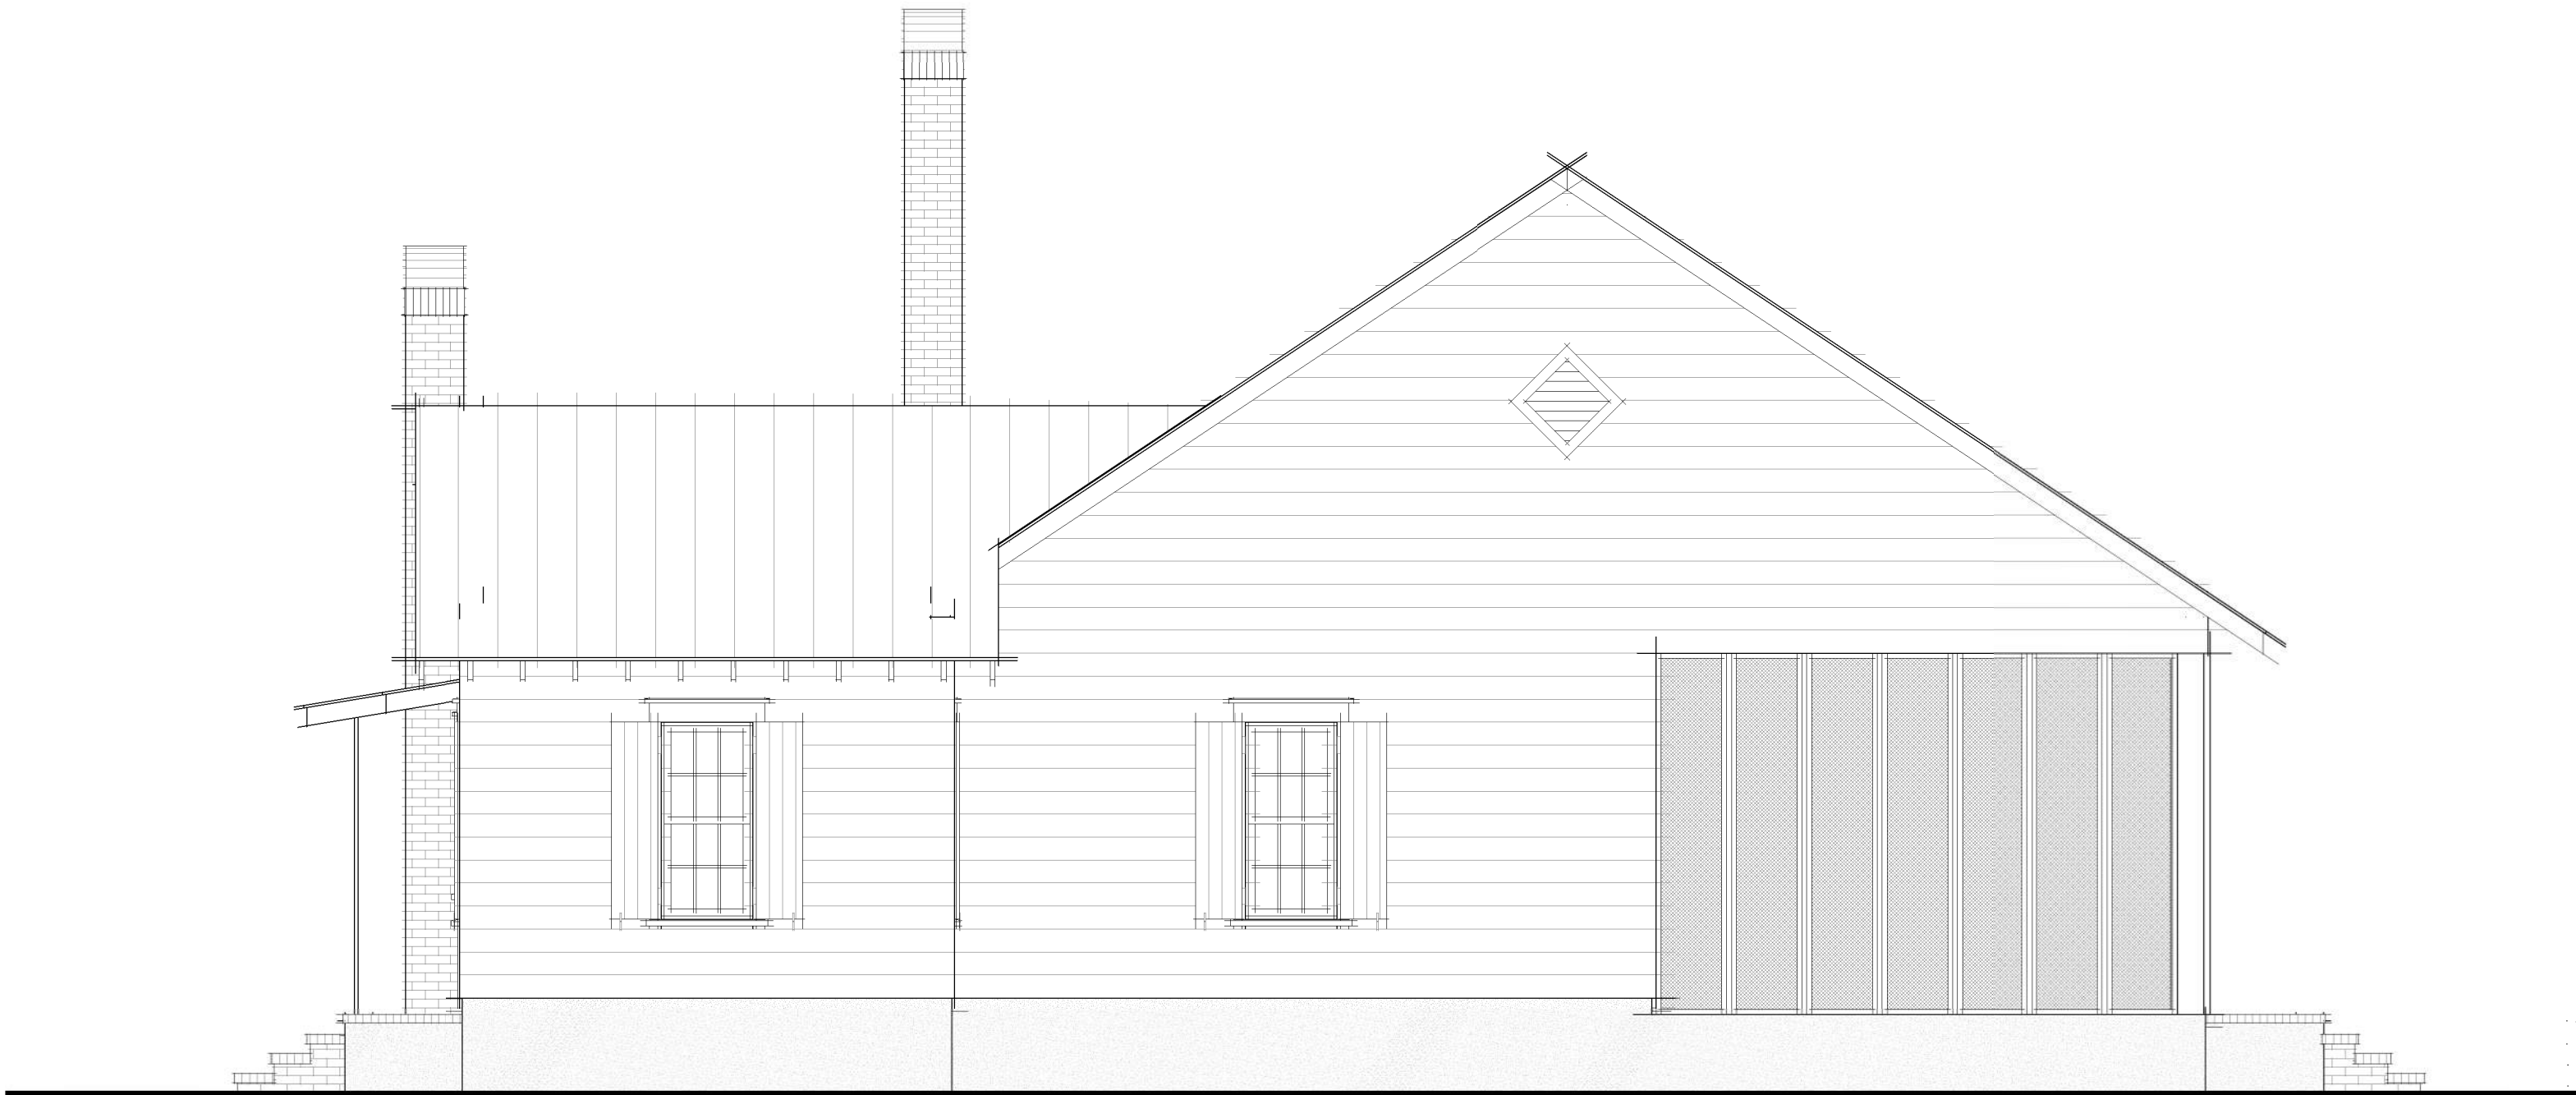

2 RIGHT ELEVATION
A3.0 1/4" = 1'-0"

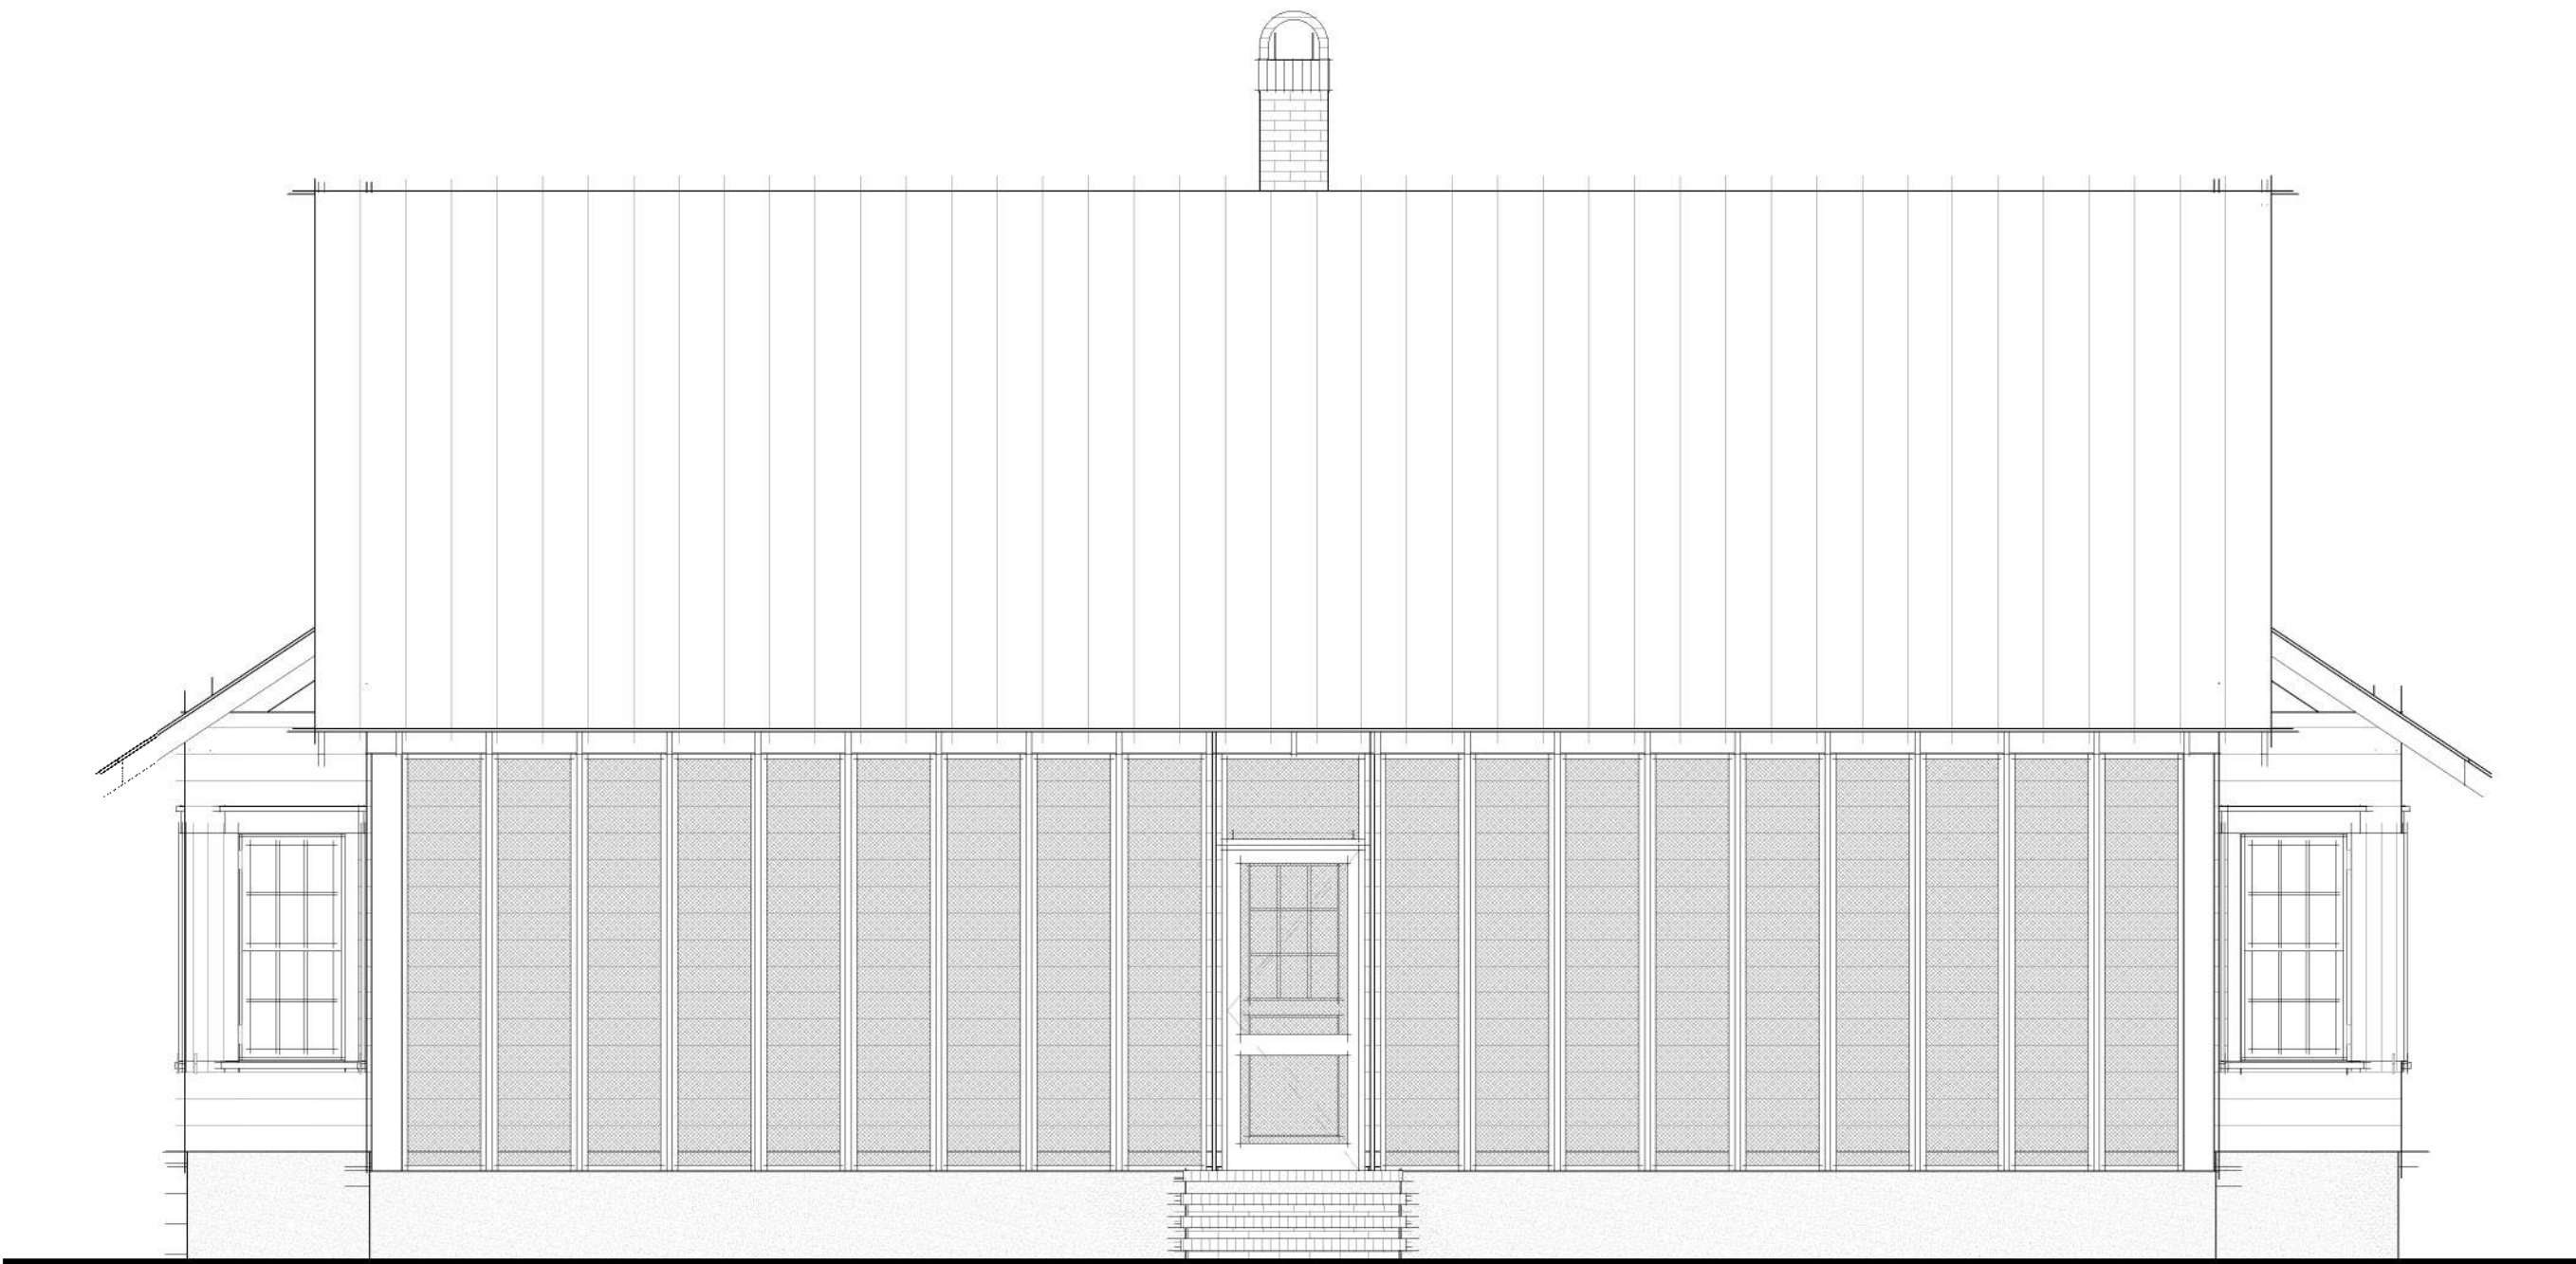

1 FRONT ELEVATION
A3.0 1/4" = 1'-0"

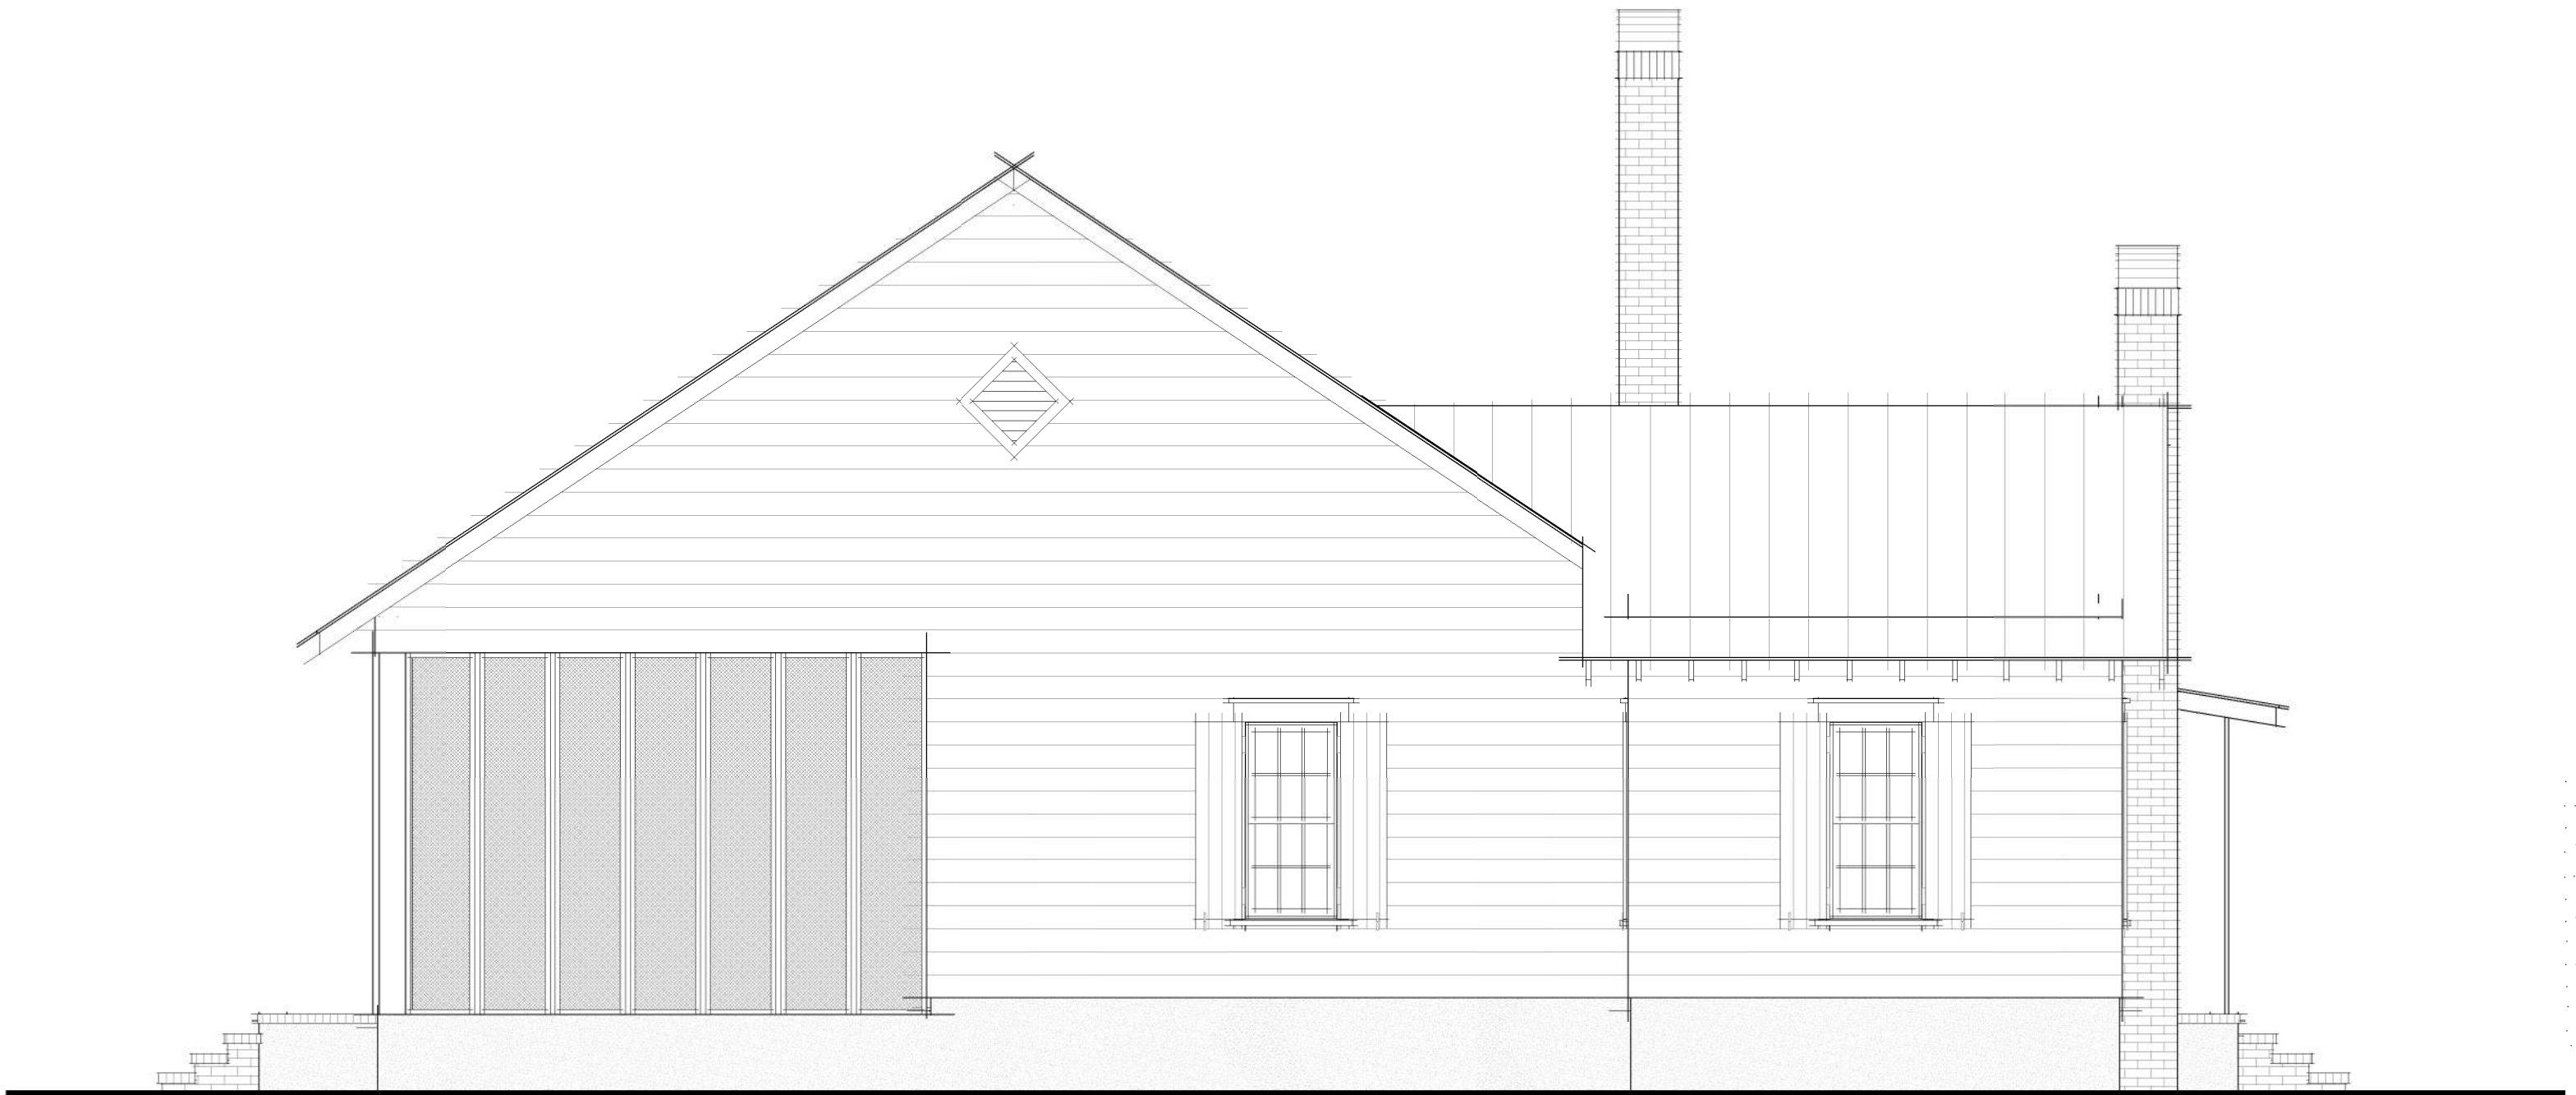

4 LEFT ELEVATION
A3.0 1/4" = 1'-0"