
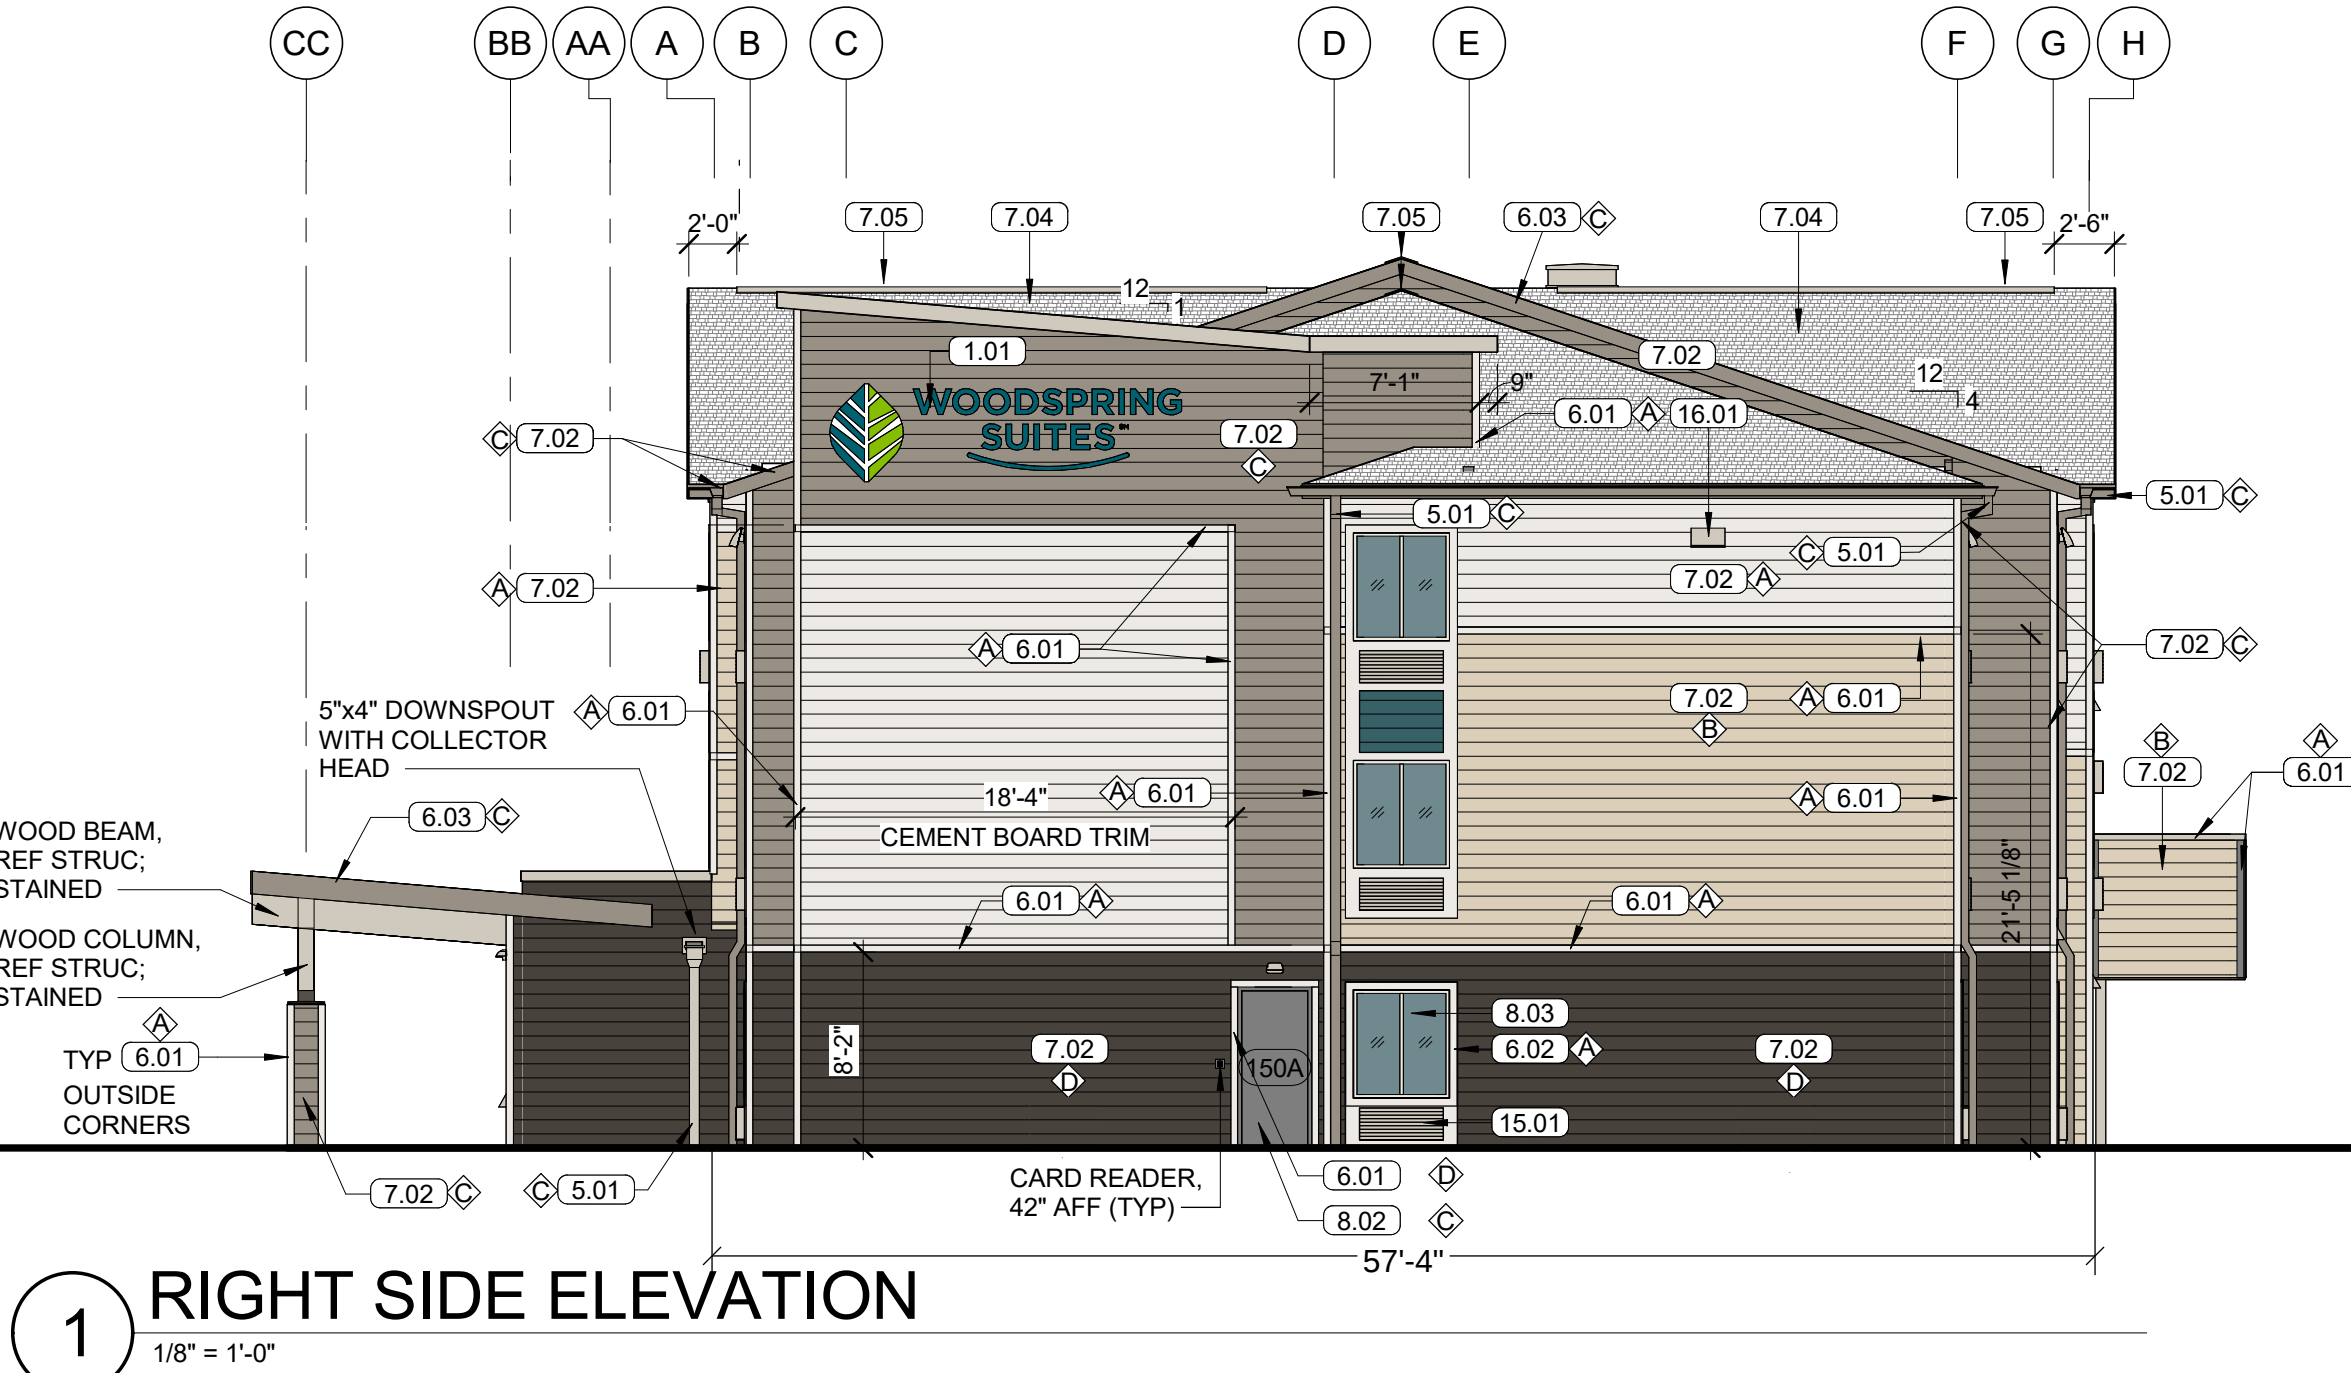


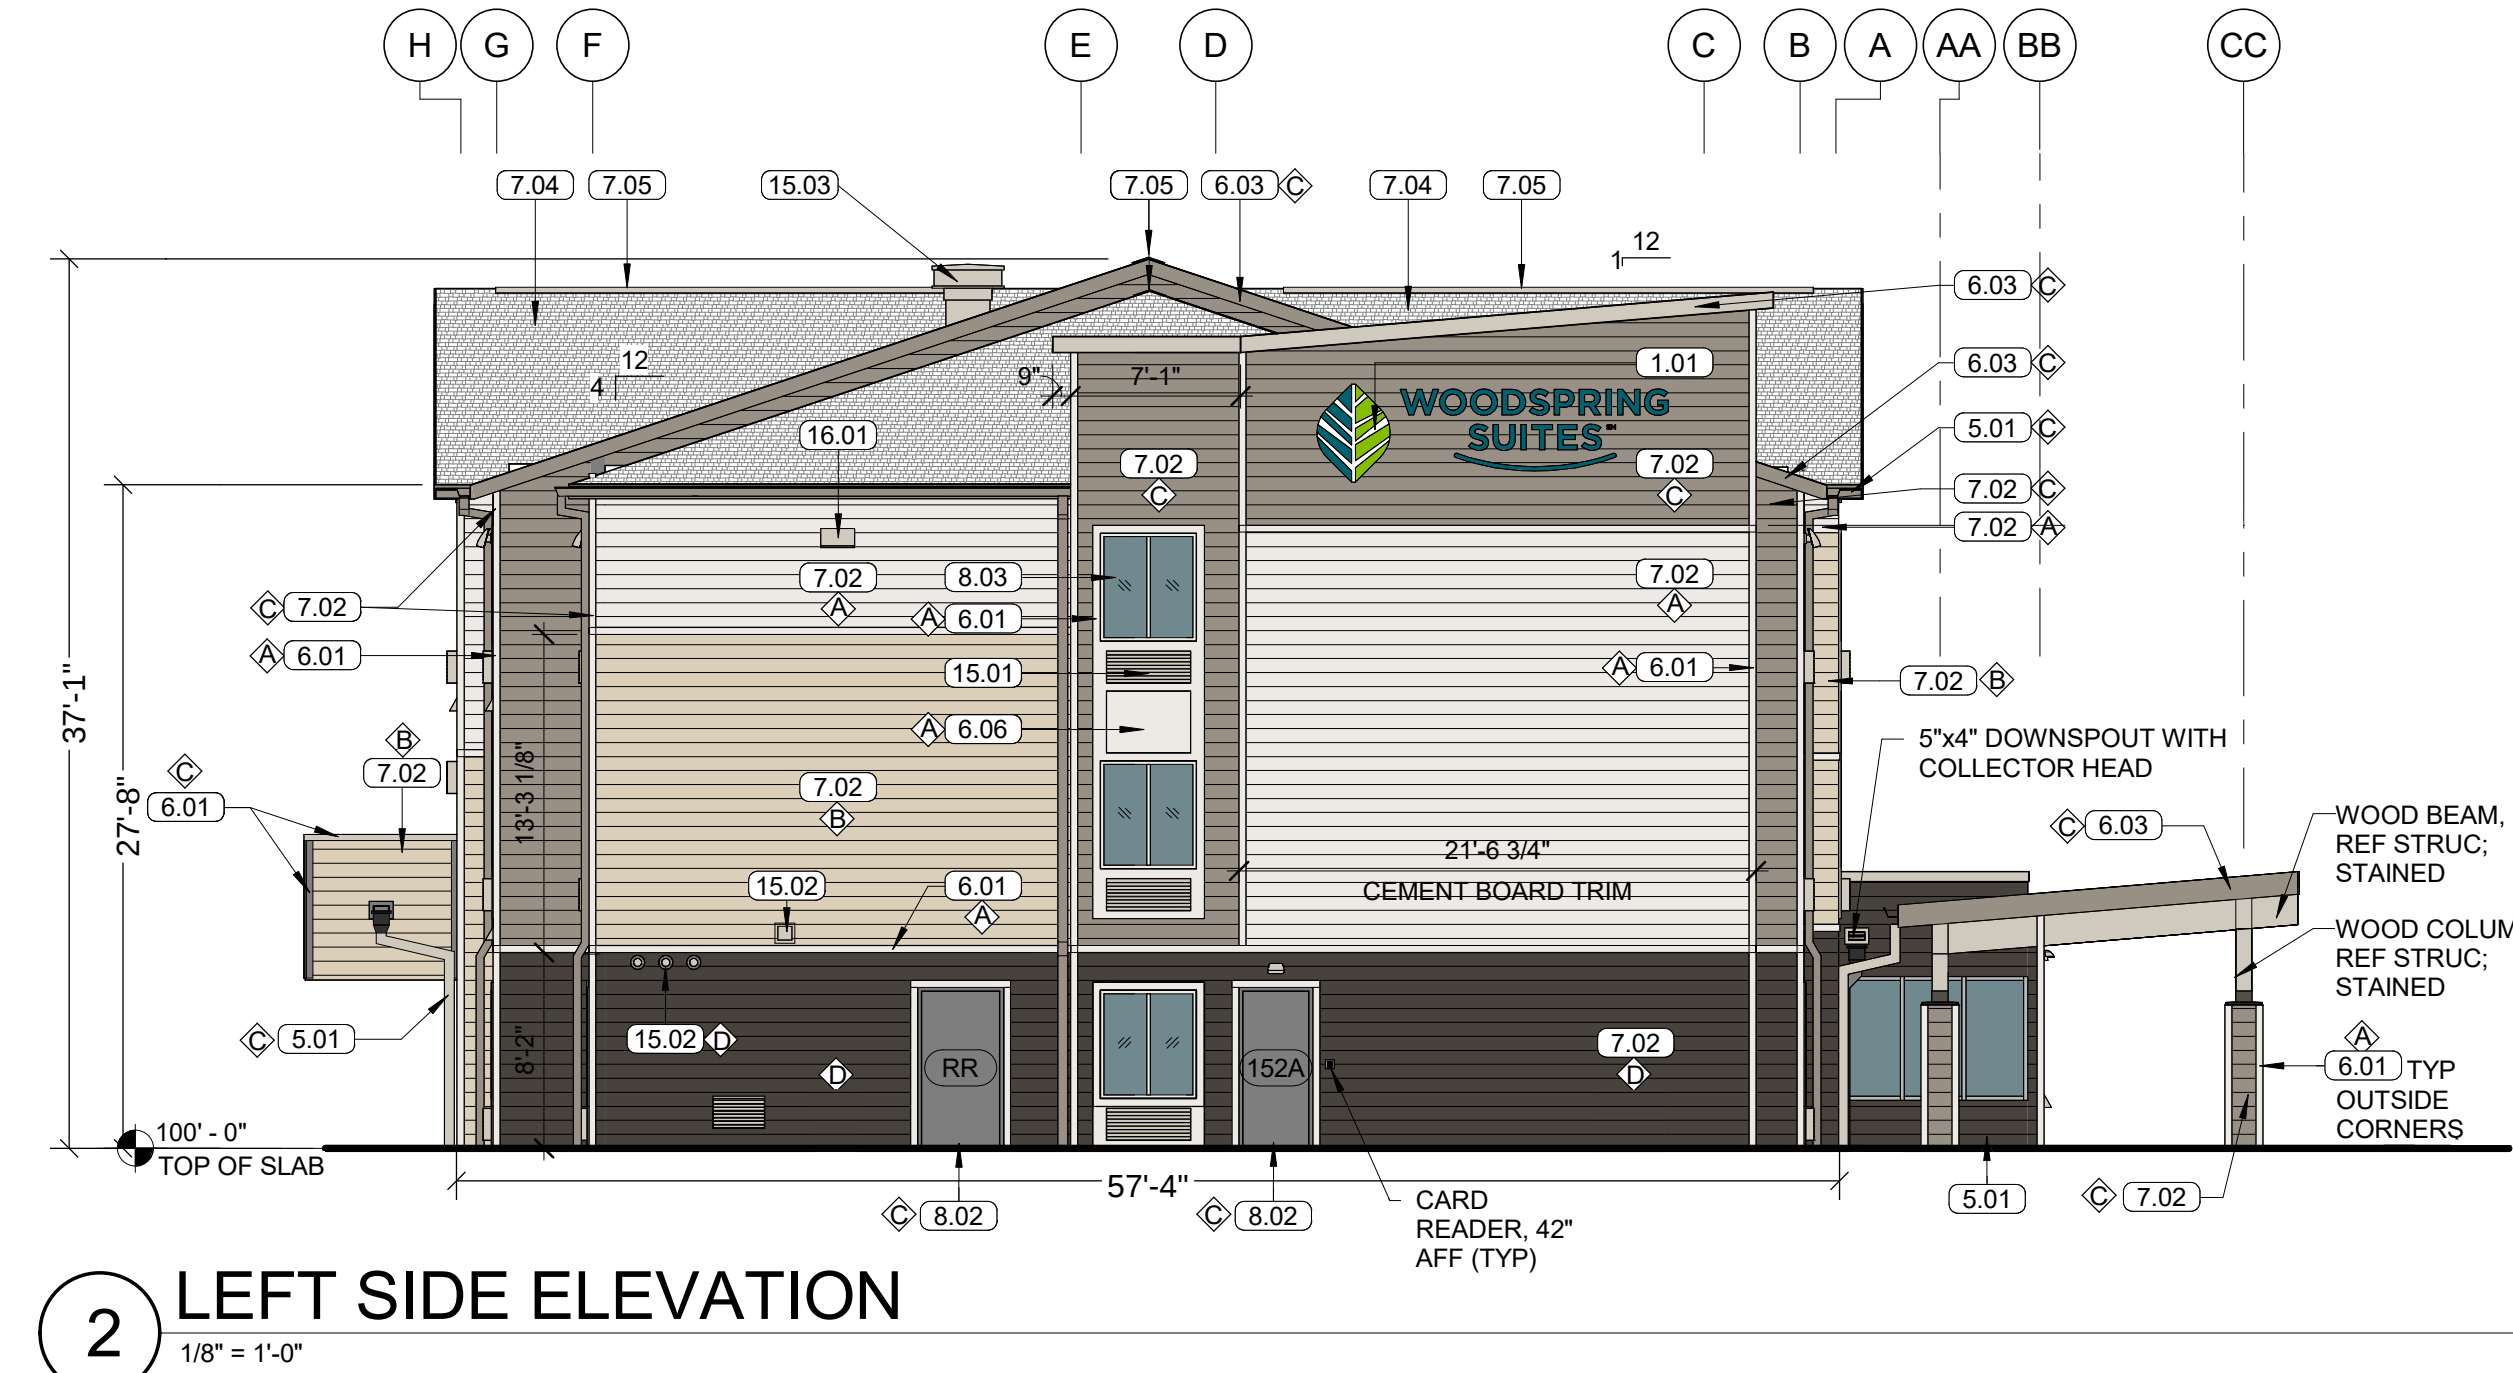


1.01	SIGNAGE BY OWNER; UNDER SEPARATE PERMIT. COORDINATE BLOCKING WITH SIGN MANUFACTURER
5.01	ALUMINUM GUTTERS AND DOWNSPOUTS
6.01	CEMENT BOARD TRIM: 5/4"x4" EIFS TRIM: 2-1/2"x4"
6.02	CEMENT BOARD TRIM AT STONE: 5/4"x4"
6.03	CEMENT BOARD TRIM FASCIA
6.06	CEMENT BOARD PANEL
7.02	7" EXPOSURE CEMENT BOARD LAP SIDING: SEE COLOR SCHEDULE
7.04	COMPOSITION SHINGLES
7.05	RIDGE VENT: REF SHEET A1.3 FOR DETAILS
8.02	HOLLOW METAL DOOR
8.03	SLIDING WINDOW, TYP.: SEE SPECS
15.01	THRU-WALL PTAC
15.02	MECHANICAL LOUVERS: REF MECH. DWGS. PAINT TO MATCH ADJACENT
15.03	ELEVATOR VENT THRU ROOF, REF 4/A1.3
15.04	MECHANICAL LOUVERS: REF MECH. DWGS. MILL ALUMINUM FINISH
16.01	LIGHT WALL PACK, MOUNT 35'-0" TO CENTER OF FIXTURE, REF ELEC. DWGS.

	COLOR: SW7004 "SNOWBOUND" PPG		COLOR: SW9168 "ELEPHANT EAR" PPG
	COLOR: SW7569 "STUCCO" PPG		COLOR: SW7675 "SEALSKIN" PPG

2 LEFT SIDE ELEVATION
1/8" = 1'-0"

1 RIGHT SIDE ELEVATION
1/8" = 1'-0"

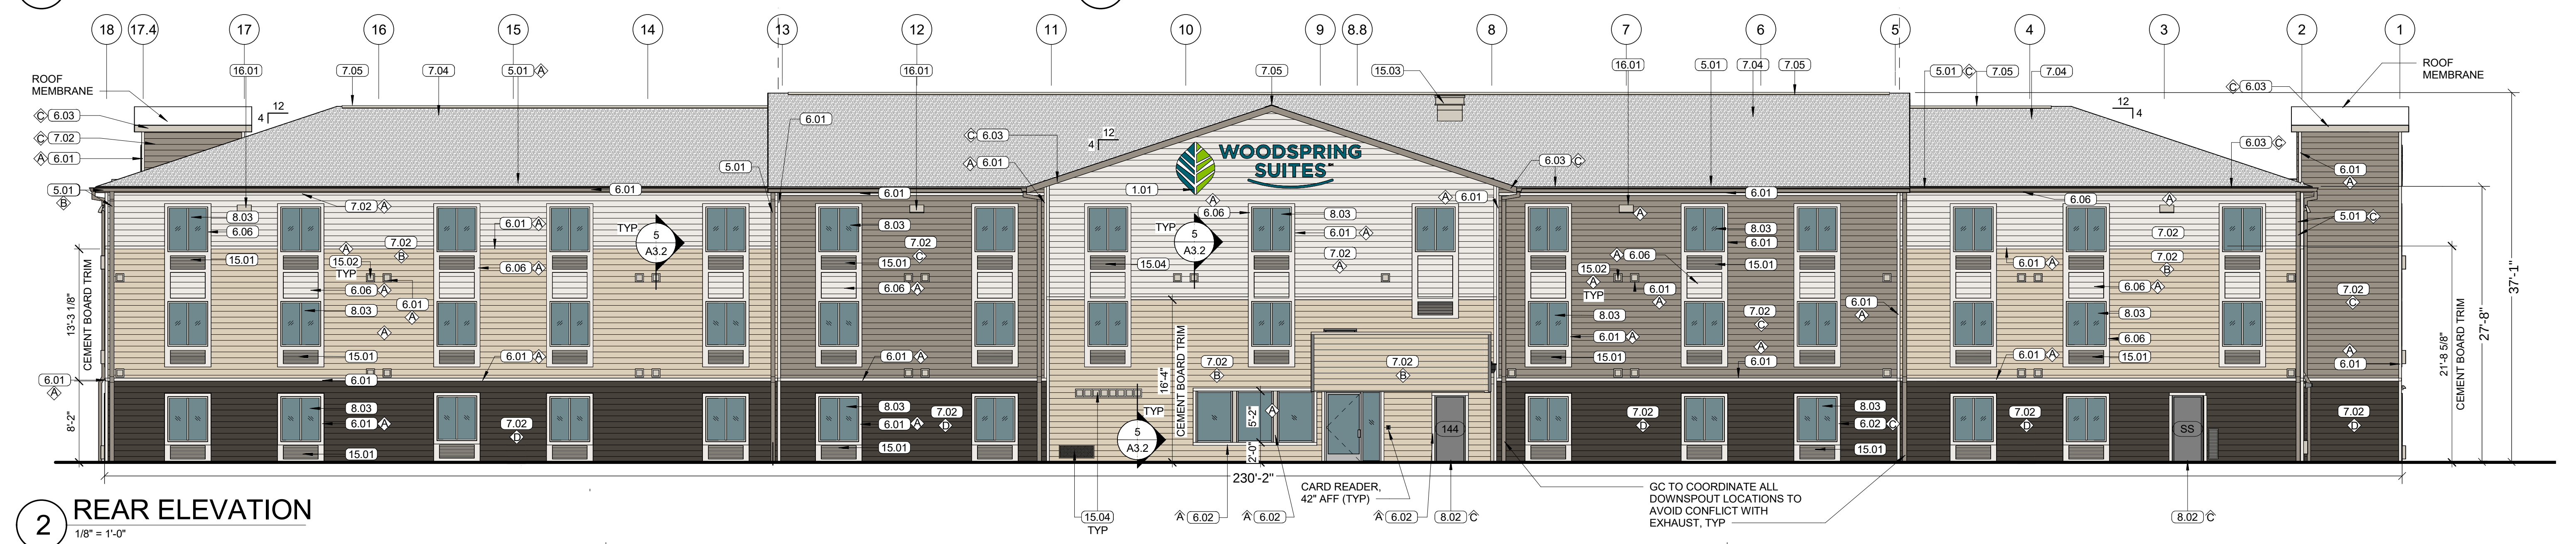

2 REAR ELEVATION
1/8" = 1'-0"



1 FRONT ELEVATION
1/8" = 1'-0"

BOARDMAN, OR
WOODSPRING SUITES HOTEL

