


REVISIONS:

DATE	DESCRIPTION

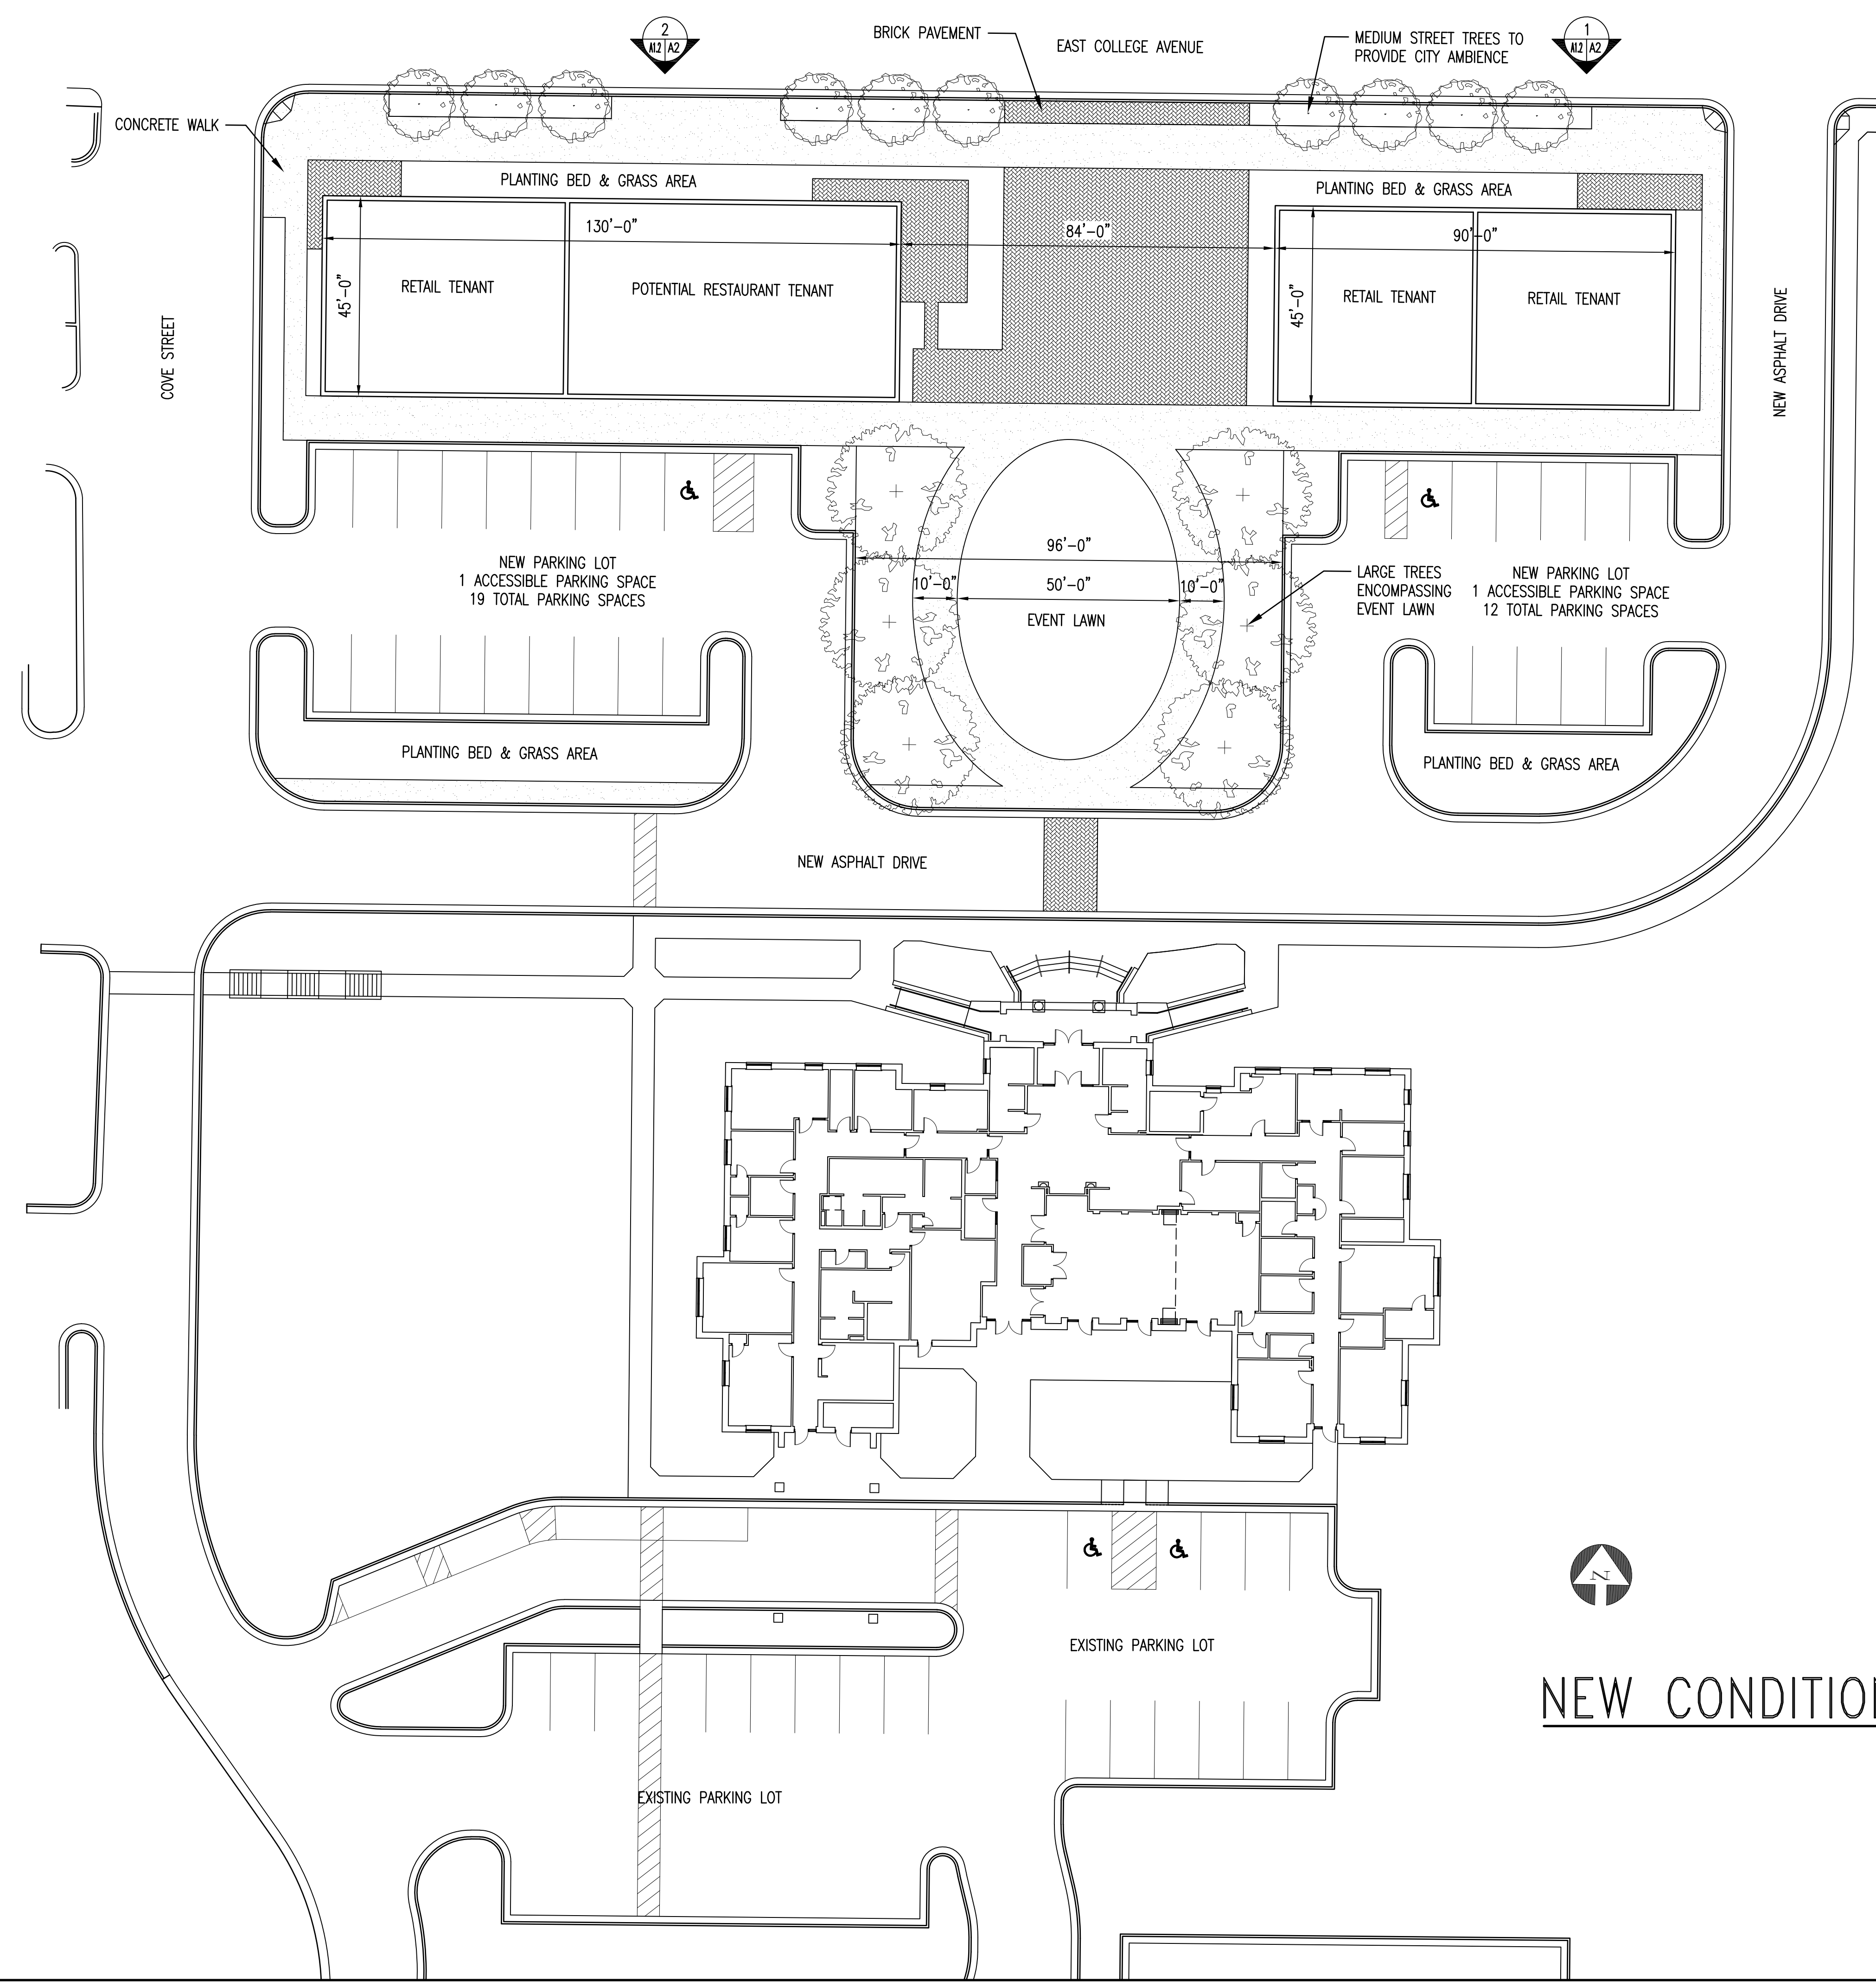

NEW CONDITIONS SITE PLAN
 SCALE 1" = 20'-0"

INCOMPLETE
 PROGRESS PRINT
 NOT FOR CONSTRUCTION

TALLEY & SMITH
 ARCHITECTURE, INC.
 SHELBY, NORTH CAROLINA
 P.O. BOX 518 (28151-0518) 704-487-7082
 409 E. MARION ST. (28150) FAX 704-482-5596

BOILING SPRINGS
DOWNTOWN IMPROVEMENTS
& NEW STREET FRONT BLDGS
 Boiling Springs, North Carolina