


© DAVID H. MELVIN, INC. ALL RIGHTS RESERVED. NO PART OF THIS DOCUMENT MAY BE REPRODUCED OR UTILIZED IN ANY FORM WITHOUT PRIOR WRITTEN PERMISSION OF DAVID H. MELVIN, INC.

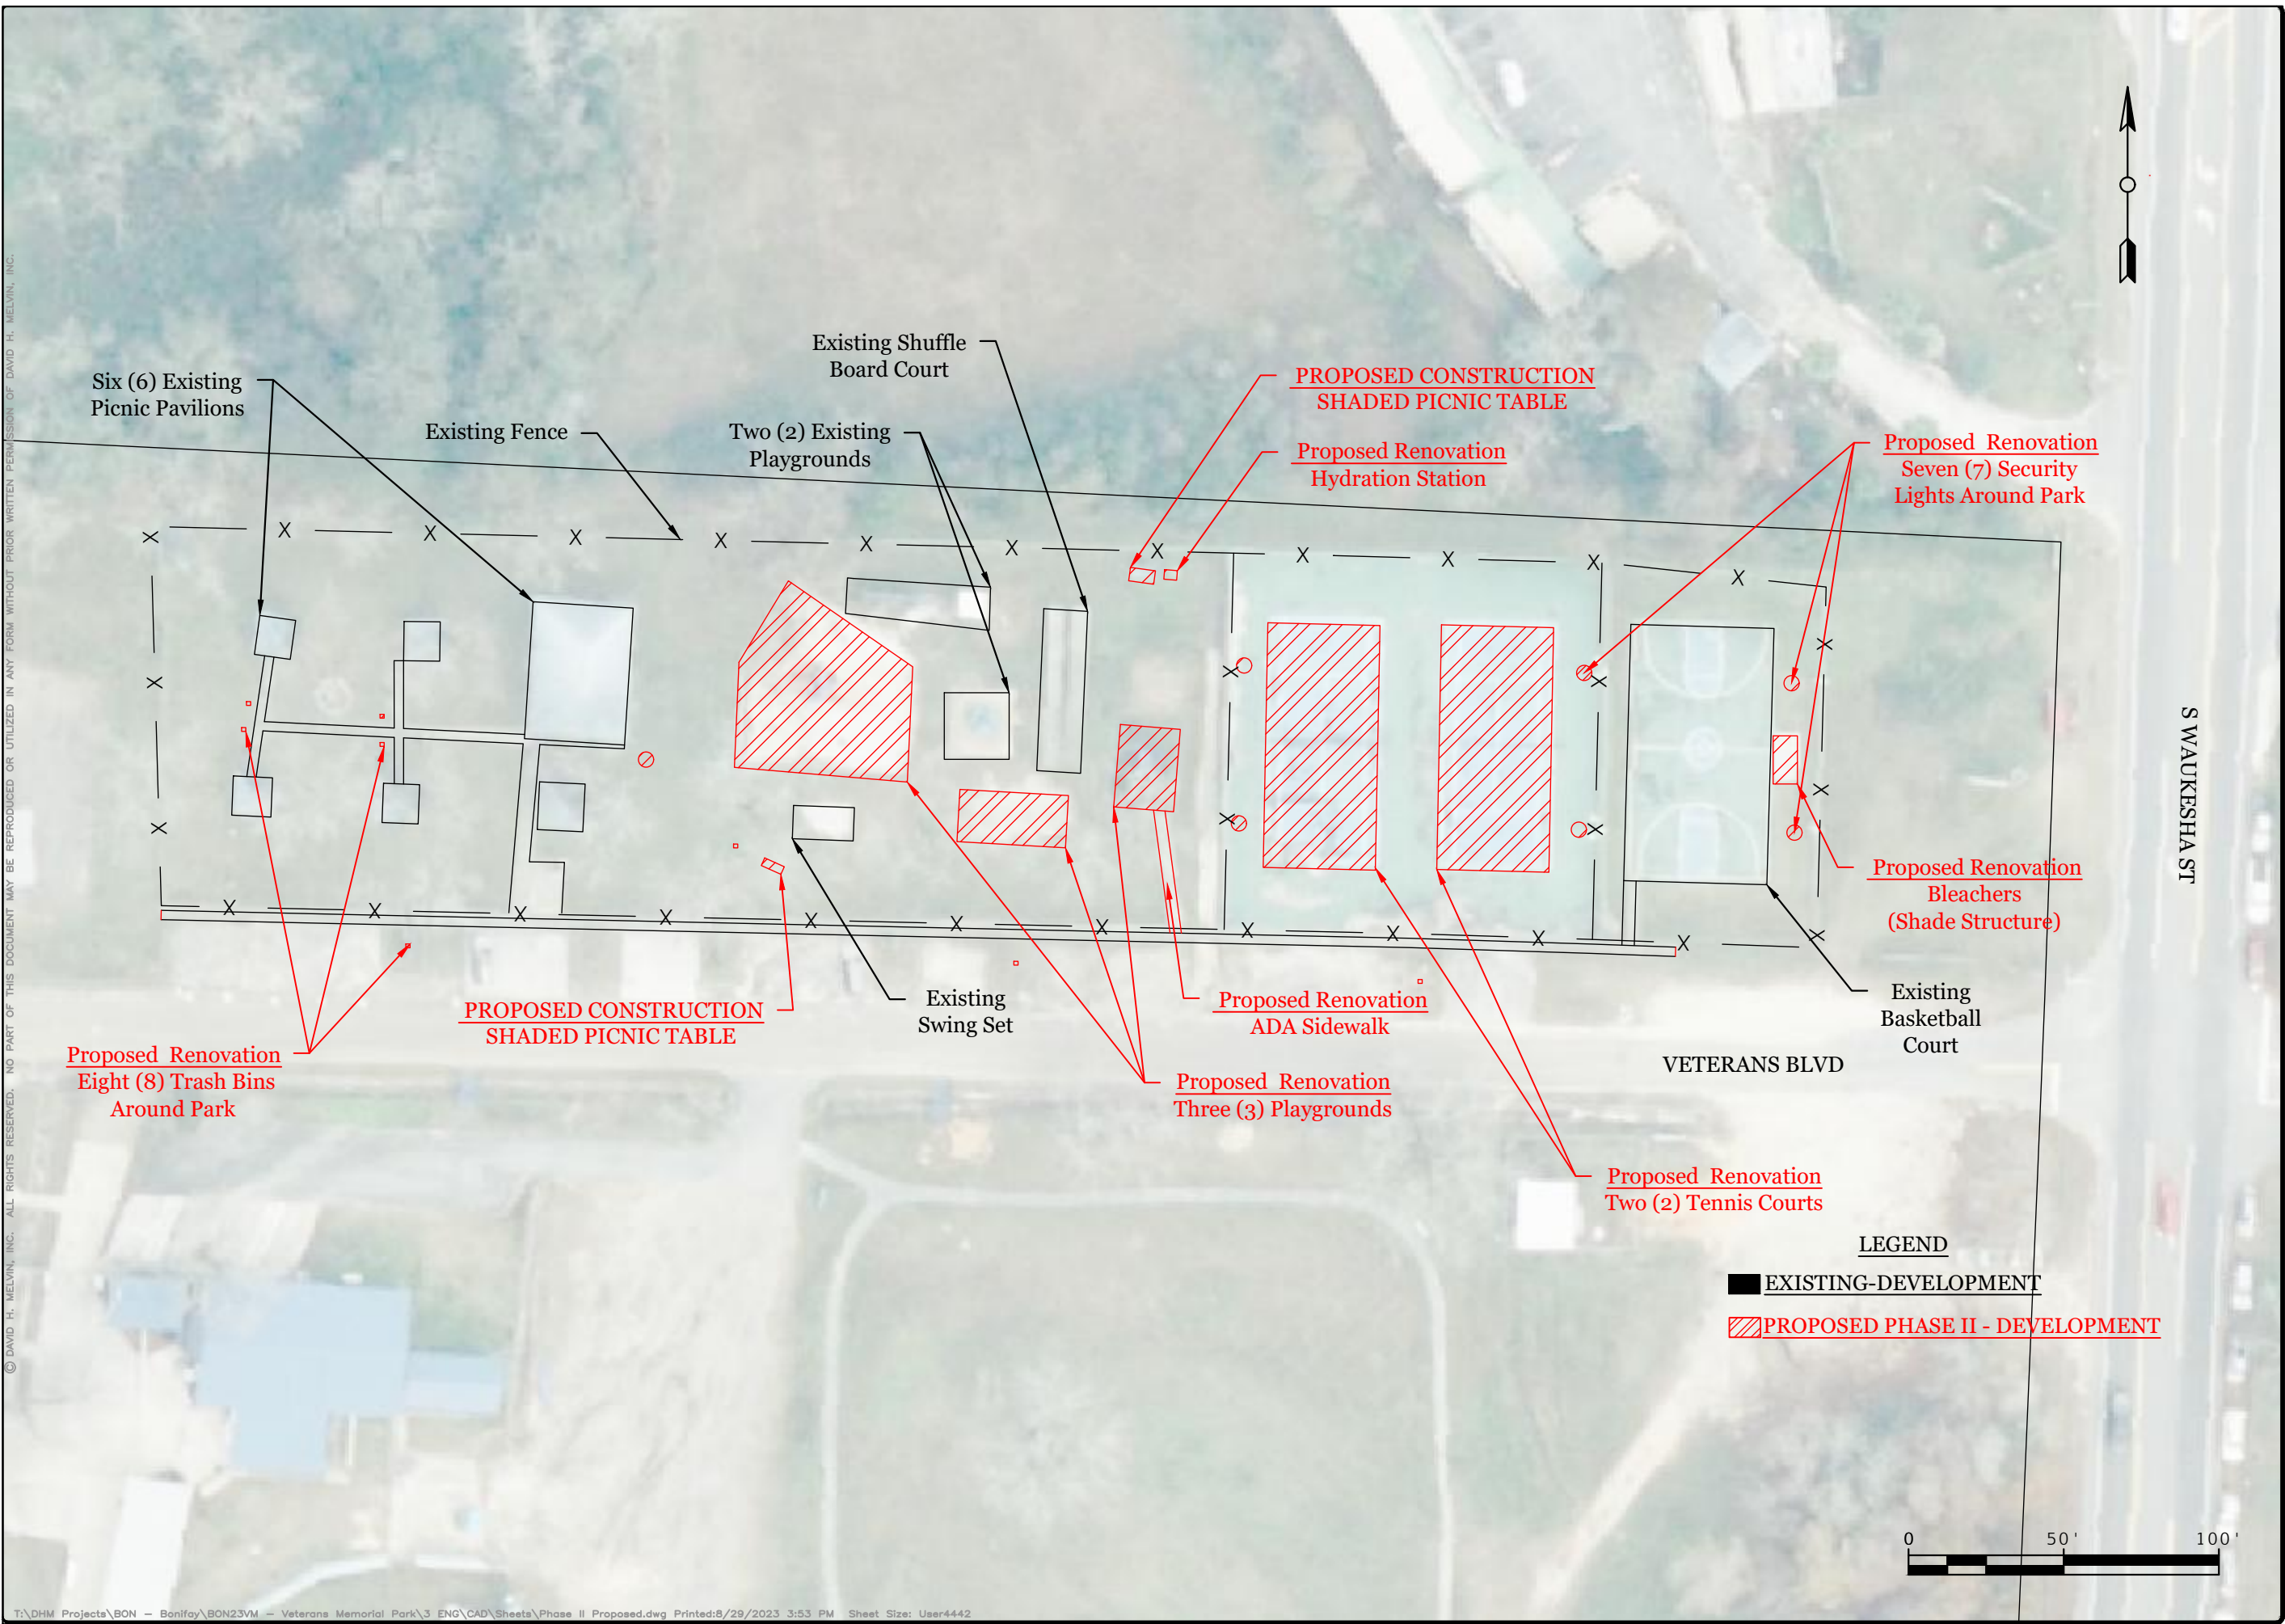

DHM

MELVIN ENGINEERING

EB-0005637 LC-0000277

MARIANNA OFFICE

4428 Lafayette Street

Marianna, FL 32446

Phone: (850) 482-3045

TALLAHASSEE OFFICE

2541-1 Barrington Circle

Tallahassee, FL 32308

Phone: (850) 671-7221

www.melvineng.com

PROJECT:

Veterans' Memorial Park

OWNER:

City of Bonifay

Brent E. Melvin

FLORIDA REG. NO. 83163

| | |
|---------------|------------|
| DATE CREATED: | 08/28/2023 |
| REVISIONS: | |
| | |
| | |
| | |
| | |
| | |
| | |
| | |
| | |

| | |
|-------------|----------|
| PROJECT NO: | --- |
| DHM OFFICE: | MARIANNA |
| DRAWN BY: | DBW |
| CHECKED BY: | BEM |

SHEET TITLE:

Conceptual Site Plan

SHEET NO:

1

RELEASED FOR CONSTRUCTION

X

NOT FOR CONSTRUCTION