


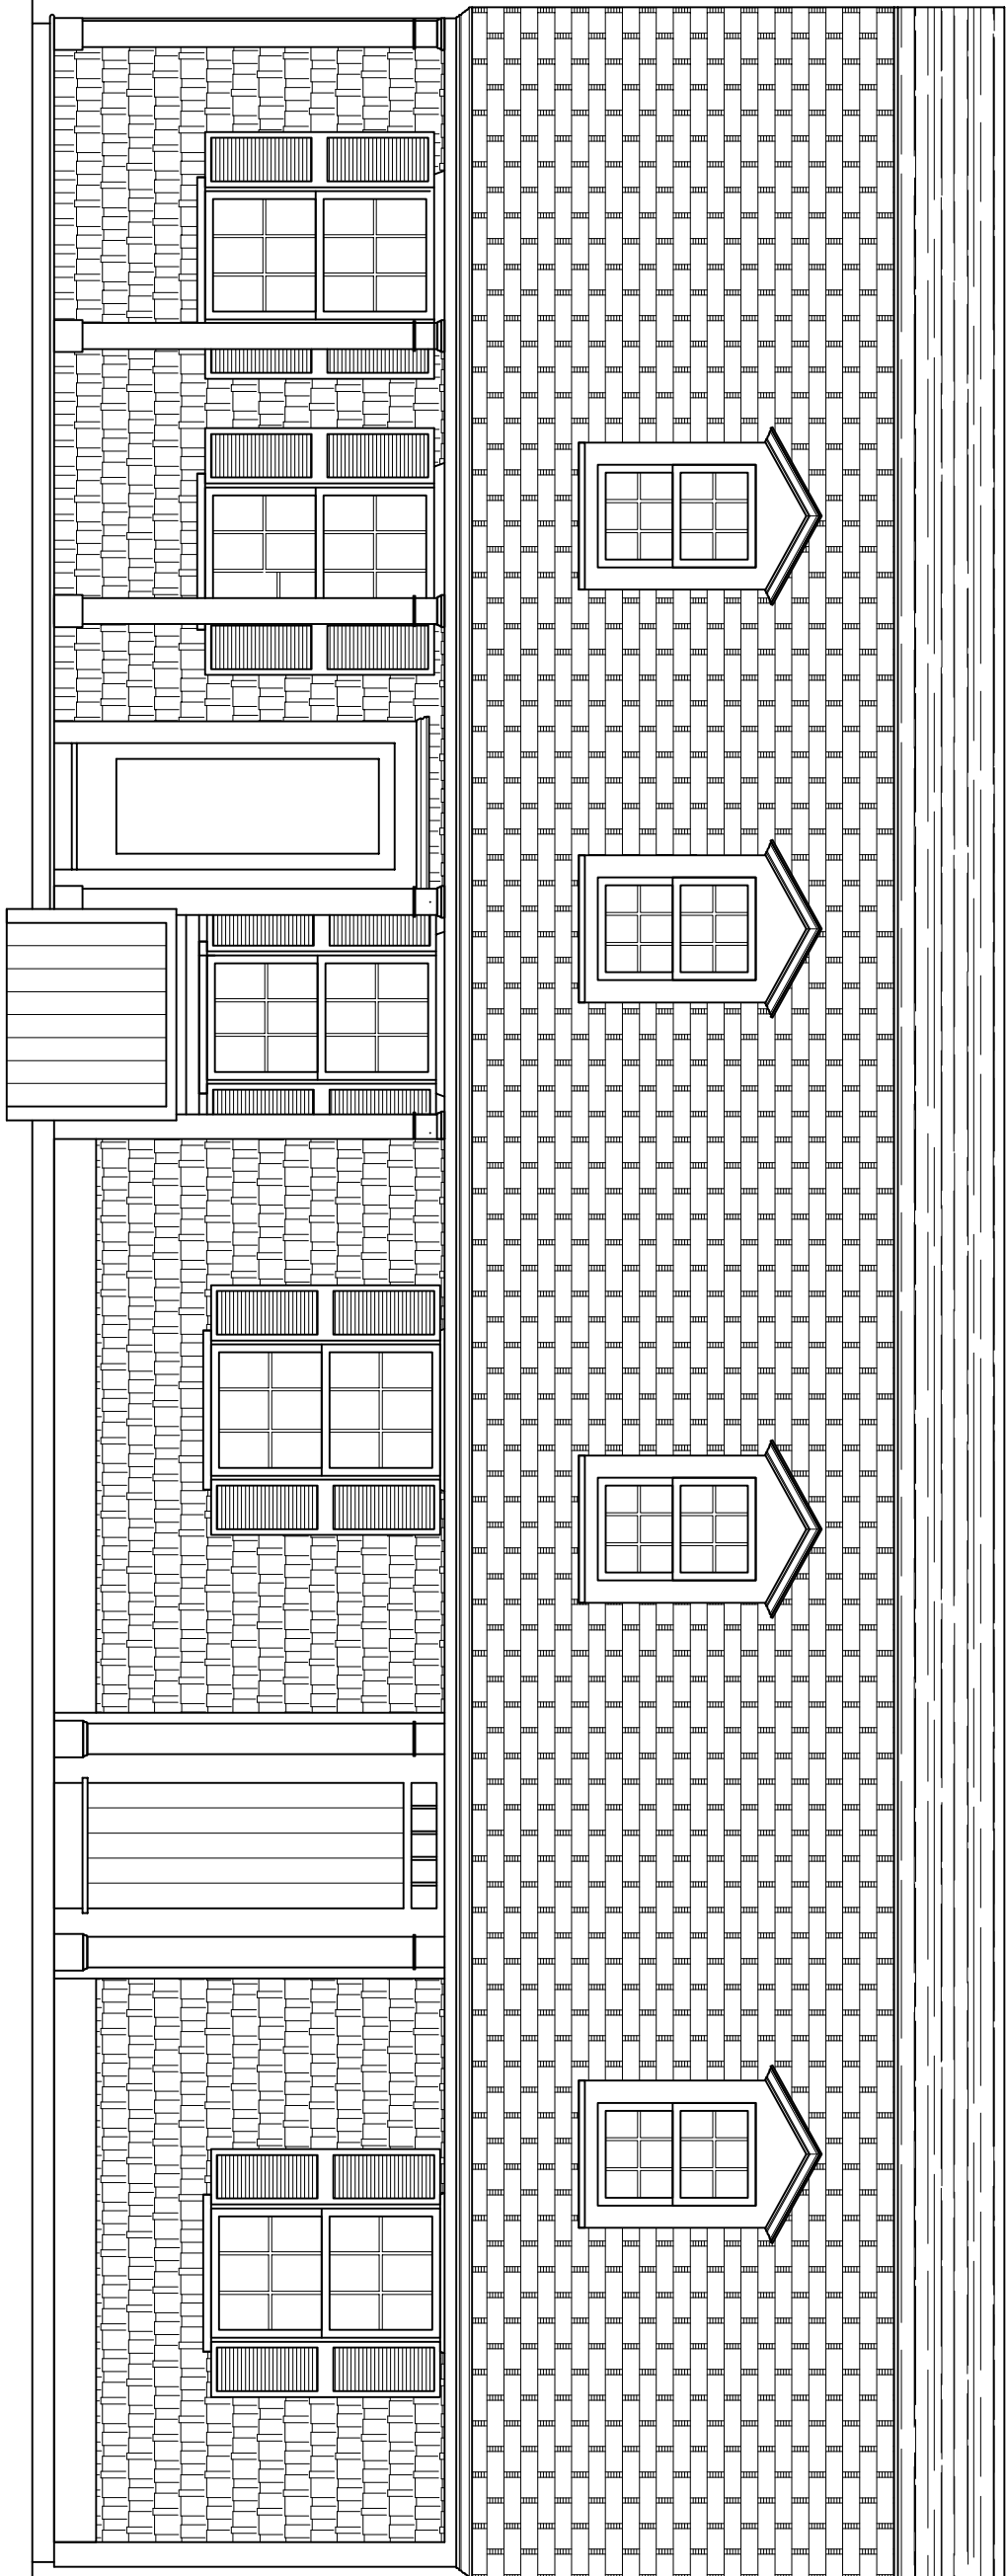

PROJECT:

DAVID MANOCCHIO
1237 HOPE ST.
BRISTOL, RI 02809

Copyright Notice:
Jonathan O'Donnell expressly reserves the common law copyright and other property rights in these plans. These plans are not to be reproduced in any manner, nor are they to be assigned to any third party without that obtaining the expressed written permission and consent of Jonathan O'Donnell.

O'Donnell
DESIGN SERVICES

JONATHAN O'DONNELL
42 DUDLEY AVE.
NEWPORT, RI 02840

(401)855-0878
jonod5@yahoo.com

Prudent Note: Although OTDoland assumes no liability for any items contained under this plan, various regulatory constraints to manage and conserve a U.S. real estate company's assets may require the contractor to perform the following safety considerations:

1. Contractors must, only if otherwise prior to proceeding with construction.
2. Contractors must only comply with all local building codes in the area the home is to be built.
3. Plans include locations only; all engineering aspects should be reviewed by a professional engineer.
4. The building of any OTDoland in compliance with the plan and the home constructed thereon, is limited to the total time paid in association with this plan.

Caution must be exercised in making any in making any modification to this plan. If changes are necessary, contact the American OTDoland

BY:

JONATHAN O'DONNELL

DRAWING:

EXISTING SOUTH
ELEVATION

REVISIONS

SCALE:	AS NOTED
DATE:	2/24/2025
SHEET NO.	1 OF X

EXISTING SOUTH ELEVATION

SCALE: $\frac{1}{4}'' = 1'-0''$

ω₀