


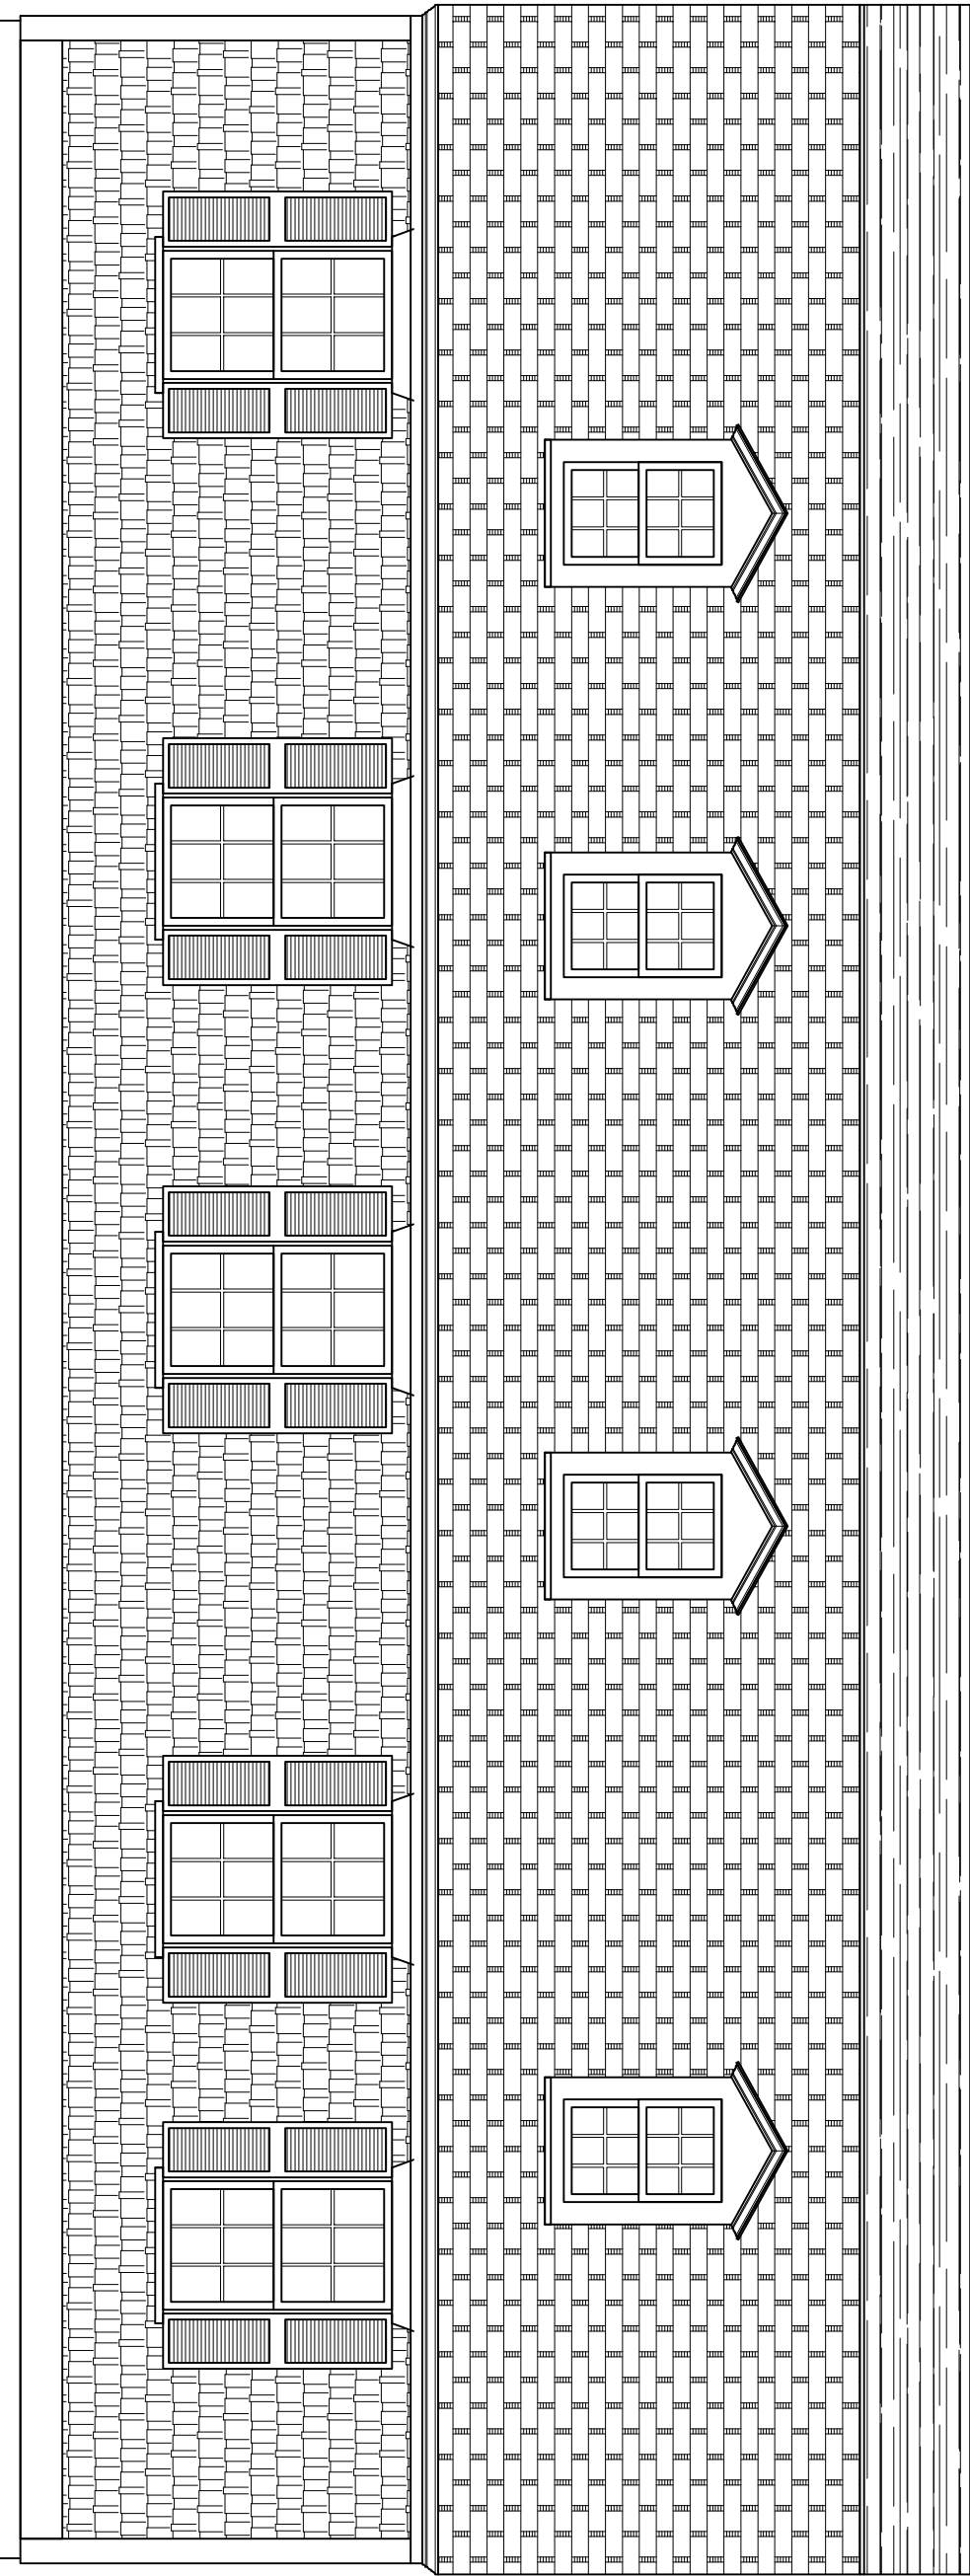

PROJECT:

DAVID MANOCCHIO
1237 HOPE ST.
BRISTOL, RI 02809

Copyright Notice
This drawing is the property of Jonathan O'Donnell and is not to be reproduced or used in any manner without the written consent of Jonathan O'Donnell.

O'Donnell
DESIGN SERVICES

JONATHAN O'DONNELL
42 DUDLEY AVE.
NEWPORT, RI 02840

(401)855-0878
jonod5@yahoo.com

Jonathan O'Donnell assumes no liability for any errors or omissions in this drawing. The user of this drawing is responsible for obtaining all necessary permits and for complying with all applicable codes and regulations. The user of this drawing is also responsible for obtaining all necessary information from the owner and other relevant parties. 

BY:
JONATHAN O'DONNELL

DRAWING:

EXISTING NORTH
ELEVATION

REVISIONS

SCALE: AS NOTED
DATE: 2/24/2025
SHEET NO. 1 OF X

1
EXISTING NORTH ELEVATION
SCALE: $\frac{1}{4}" = 1'-0"$

1.0