


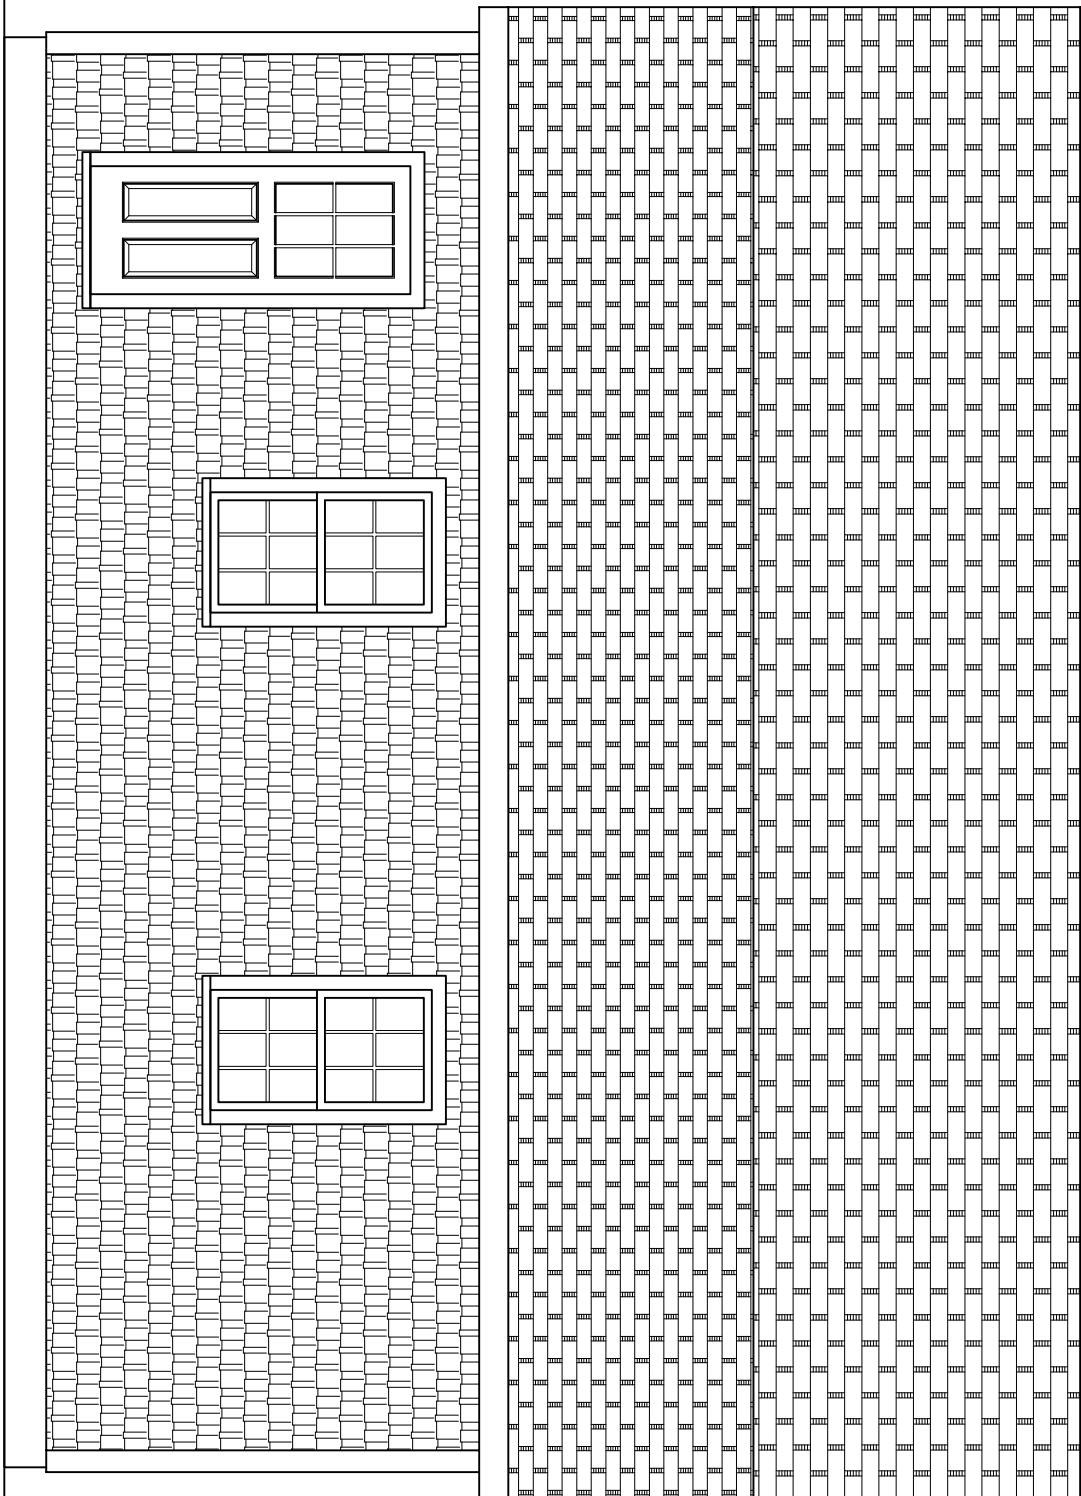

PROPOSED SOUTH ELEVATION

SCALE: $\frac{1}{4}'' = 1'-0''$

Copyright notice: Jonathan O'Donnell expressly reserves the common law copyright and other property rights in these plans. These plans are not to be reproduced in any manner, nor are they to be assigned to any third party without that obtaining the expressed written permission and consent of Jonathan O'Donnell.

PROJECT:

DAVID MANOCCHIO
1237 HOPE ST.
BRISTOL, RI 02809

O'Donnell
DESIGN SERVICES

JONATHAN O'DONNELL
42 DUDLEY AVE.
NEWPORT, RI 02840

(401)855-0878
jonod5@yahoo.com

Answer Note:

As a general rule, *Johnson* is not liable for any items constructed from the plan, unless explicitly constrained to manage and construct. It is the responsibility of the construction contractor to perform the following tasks: correct.

1. Contractor must verify all dimensions prior to proceeding with construction.
2. Contractor must verify compliance with all local building codes in the area where the house is to be built.
3. Plans include locations only; all engineering aspects should be incorporated into the contract.
4. The liability of *Johnson* (Donald in connection with the plan and the plan) is limited, therefore, it should be the full time paid in accordance with the plan.

Caution must be exercised in making any finding any modification of the plan, if changes are necessary, contact the *Johnson* (Donald

BY:

JONATHAN O'DONNELL

DRAWING:

PROPOSED SOUTH
ELEVATION

REVISIONS

SCALE: AS NOTED

SHEET NO. 1 OF X

SHEET NO. 1 OF X

23.0