


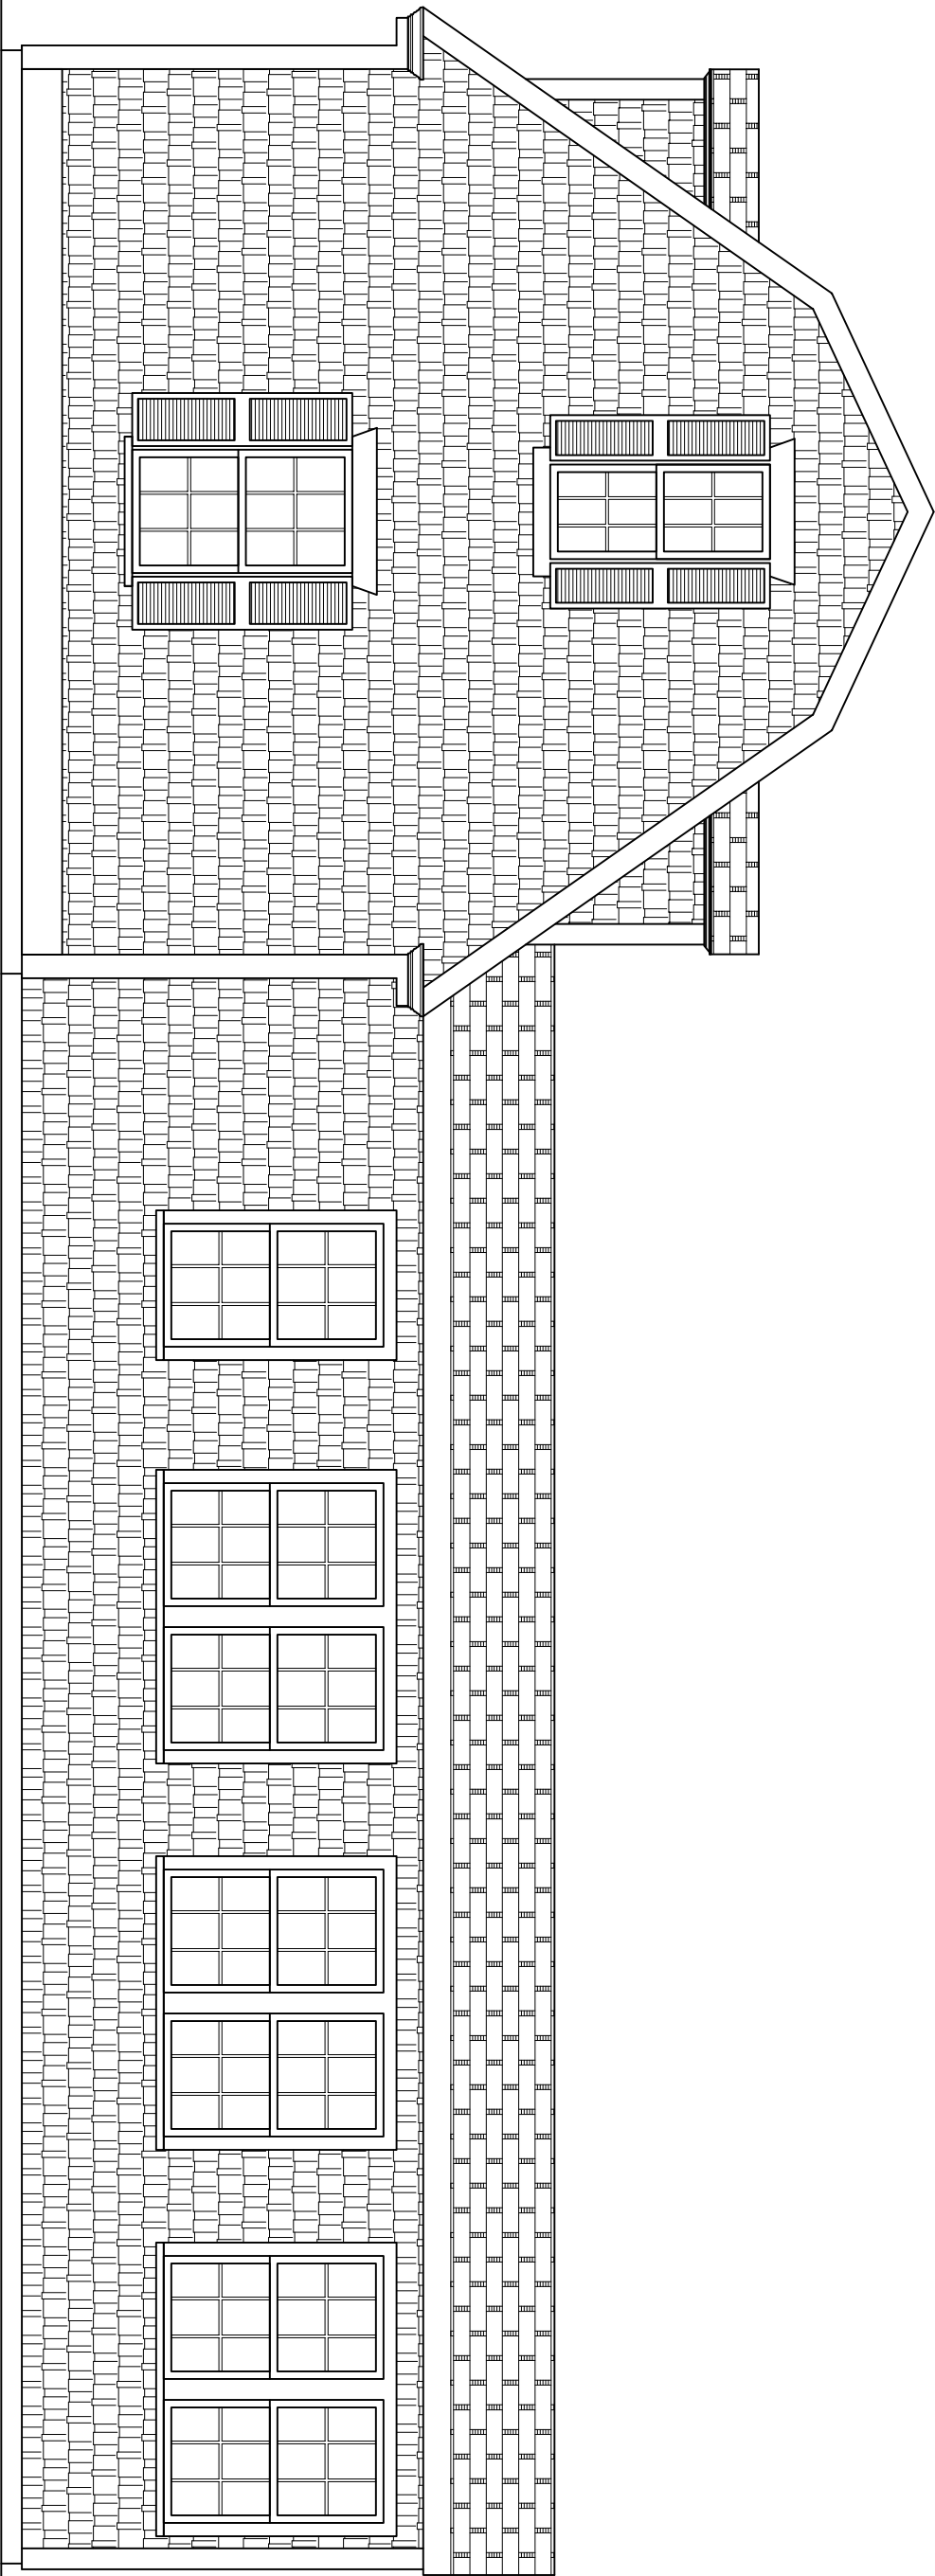

1
PROPOSED EAST ELEVATION
SCALE: $\frac{1}{4}" = 1'-0"$

PROJECT:

DAVID MANOCCHIO
1237 HOPE ST.
BRISTOL, RI 02809

Copyright Notice
This drawing is the property of Jonathan O'Donnell and is not to be reproduced or used in any manner without the written consent of Jonathan O'Donnell. The design and construction of this drawing are the property of Jonathan O'Donnell.

O'Donnell
DESIGN SERVICES

JONATHAN O'DONNELL
42 DUDLEY AVE.
NEWPORT, RI 02840

(401)855-0878
jonod5@yahoo.com

Jonathan O'Donnell assumes no liability for any errors or omissions in this drawing. The design and construction of this drawing are the property of Jonathan O'Donnell. 

BY:
JONATHAN O'DONNELL

DRAWING:
PROPOSED
EAST
ELEVATION

REVISIONS

SCALE: AS NOTED
DATE: 7/22/2025
SHEET NO. 1 OF X

6.0