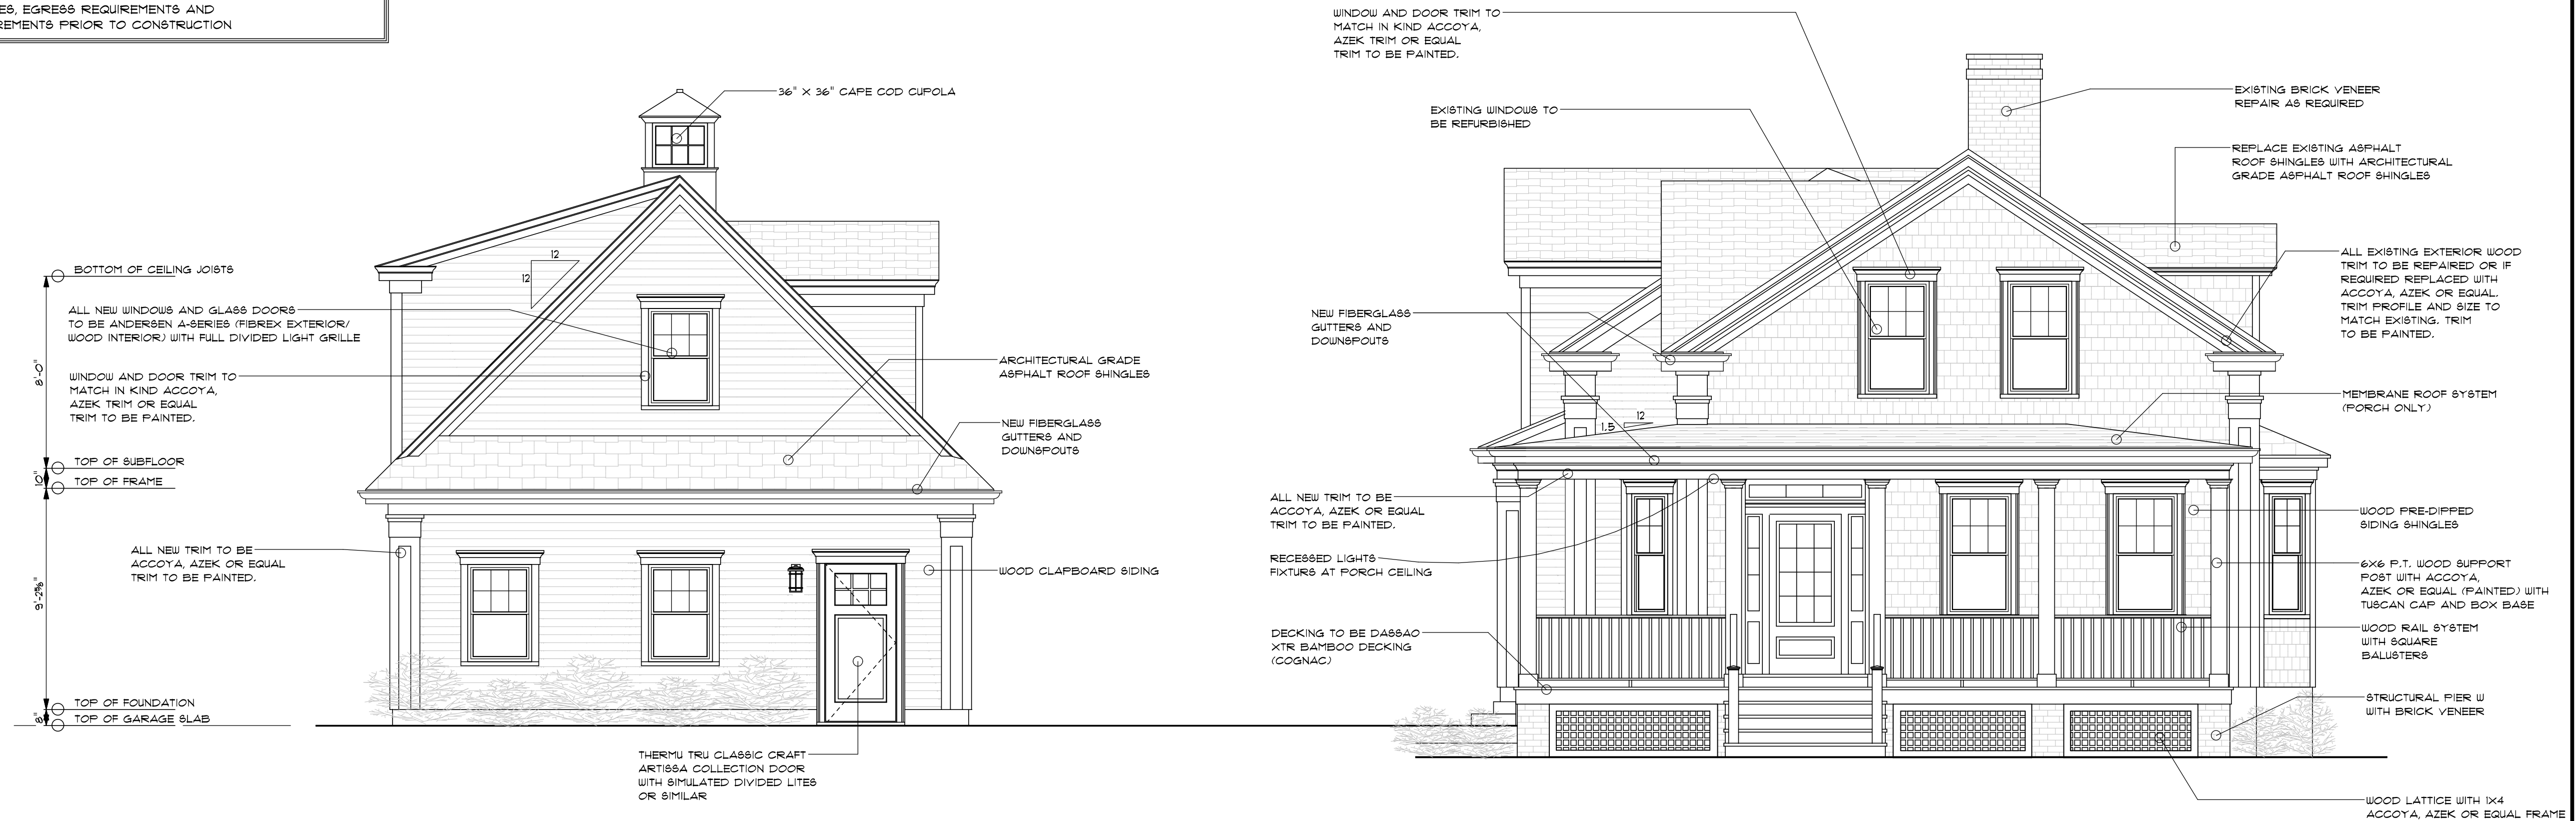


VERIFY ALL EXISTING CONDITIONS AND MEASUREMENTS
PRIOR TO ORDERING OF MATERIALS AND CONSTRUCTION.


ALL NECESSARY ENGINEERING DATA TO BE SUPPLIED BY CONTRACTOR OR OWNER.

ALL ENGINEERED LUMBER OR PREFABRICATED STRUCTURAL MEMBERS (JOISTS,
ROOF TRUSSES) TO BE ENGINEERED BY MANUFACTURER

ALL WINDOWS MANUFACTURED BY ANDERSEN CORPORATION (400 SERIES)
VERIFY ROUGH OPENING SIZES, EGRESS REQUIREMENTS AND
TEMPERED GLASS REQUIREMENTS PRIOR TO CONSTRUCTION

[illegible]

NORTH ELEVATION
UNION STREET
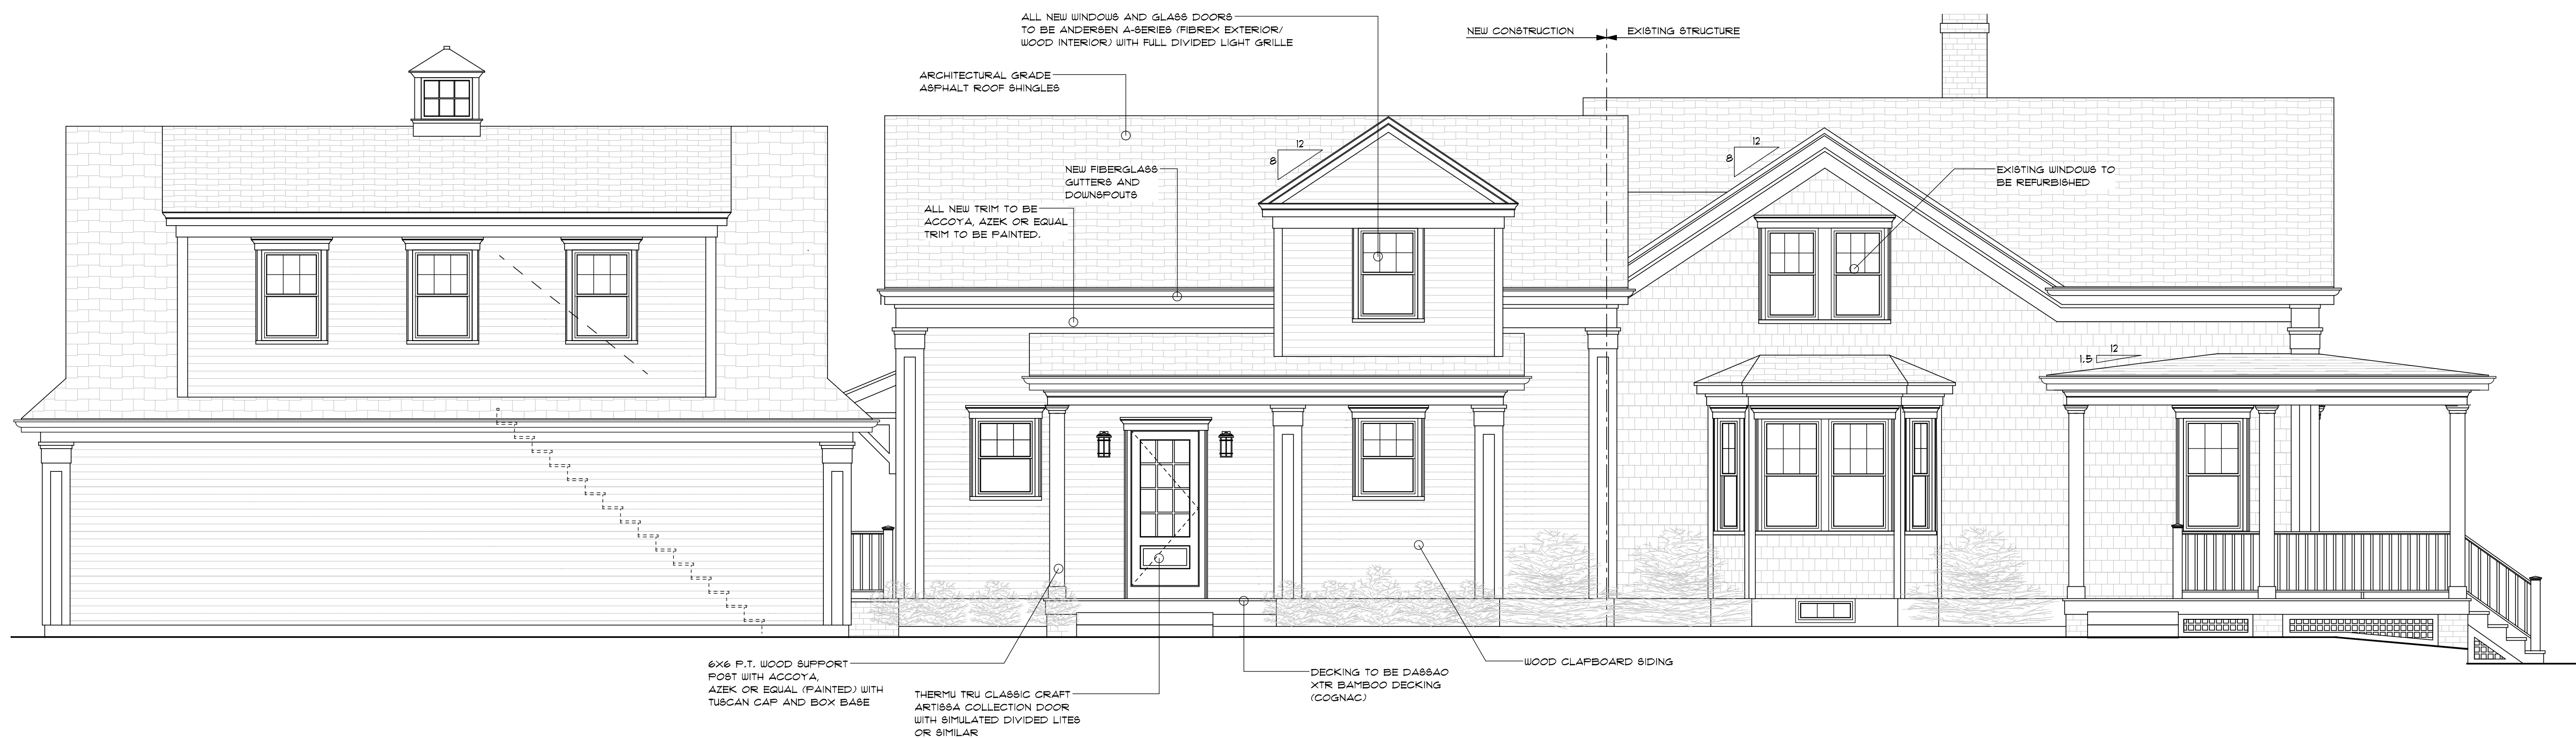
$$1/4'' = 1'-0''$$


EAST ELEVATION

$$1/4'' = 1'-0''$$
[illegible]


AN ADDITION /RENOVATION AND NEW DETACHED GARAGE FOR:

CABRAL RESIDENCE

PROJECT LOCATION:

14 UNION STREET
BRISTOL, RHODE ISLAND

PROJECT:

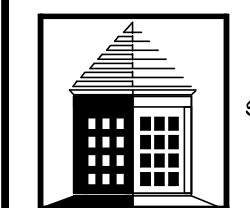

538 WILBUR AVENUE
SWANSEA, MASSACHUSETTS 02111
TEL - (508)-679-2500
FAX - (508)-679-2600

CORNERSTONE
DESIGN/BUILD SERVICES, INC.

SHEET TITLE:

EXTERIOR ELEVATIONS

DRAWN BY: _____ M. POTOCKI

REVIEWED BY: _____

CSTONE PROJECT #: 21503
DATE: 02 JUL 25
SCALE: AS NOTED


DRAWING NO.

A-1

SHEET 1 OF -

NOTES:

VERIFY ALL EXISTING CONDITIONS AND MEASUREMENTS PRIOR TO ORDERING OF MATERIALS AND CONSTRUCTION.
ALL NECESSARY ENGINEERING DATA TO BE SUPPLIED BY CONTRACTOR OR OWNER.
ALL ENGINEERED LUMBER OR PREFABRICATED STRUCTURAL MEMBERS (I-JOISTS, ROOF TRUSSES) TO BE ENGINEERED BY MANUFACTURER.
ALL WINDOWS MANUFACTURED BY ANDERSEN CORPORATION (400 SERIES).
VERIFY ROUGH OPENING SIZES, EGRESS REQUIREMENTS AND TEMPERED GLASS REQUIREMENTS PRIOR TO CONSTRUCTION.

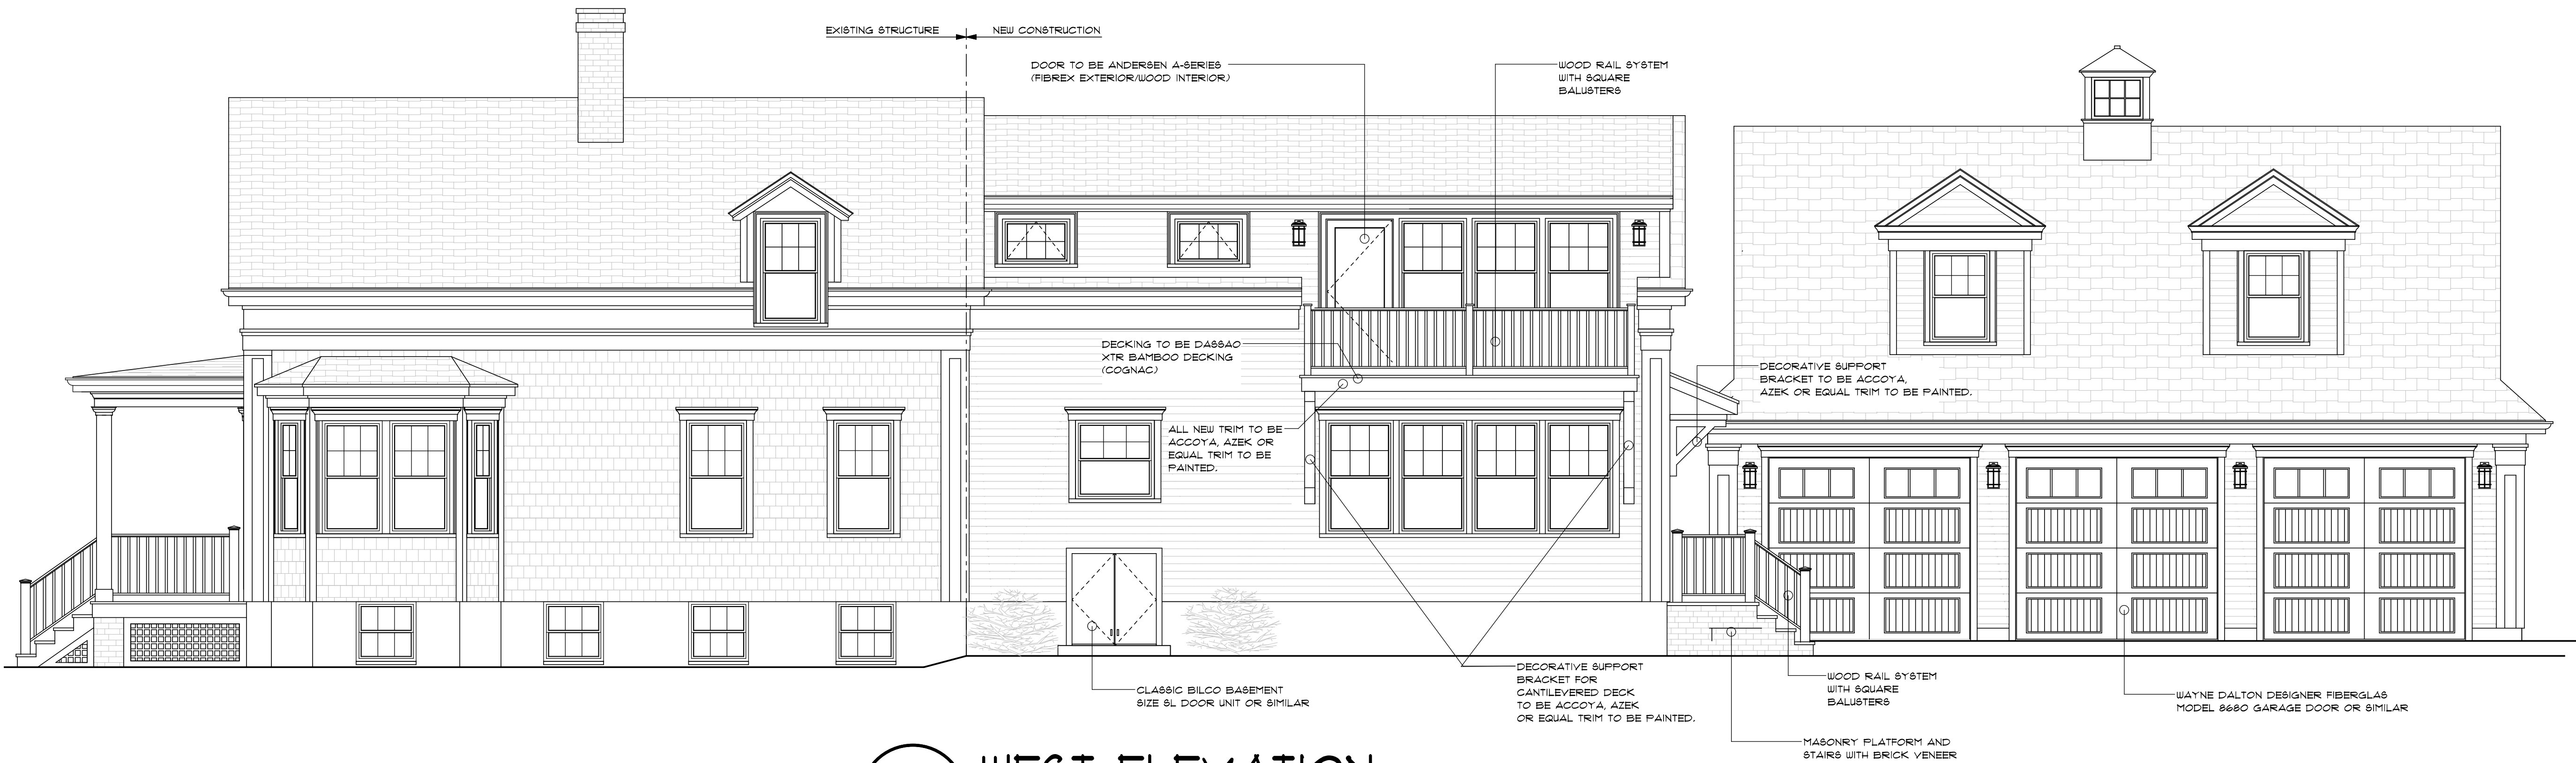

WEST ELEVATION

1/4" = 1'-0"



SOUTH ELEVATION

1/4" = 1'-0"

THESE PLANS ARE FOR THE CONSTRUCTION OF ONE BUILDING ONLY AND ARE NOT TO BE COPIED IN ANY FORM WITHOUT THE EXPRESS WRITTEN PERMISSION OF CORNERSTONE DESIGN/BUILD SERVICES, INC. ALTHOUGH A LOT OF CARE HAS GONE INTO THE PREPARATION OF THE DRAWINGS TO ENSURE THAT THEY ARE ERROR FREE IT IS THE RESPONSIBILITY OF THE CONTRACTOR TO CHECK THE DRAWINGS FOR ERRORS OR OMISSIONS AND TO ADAPT THEM TO ANY SITE CONDITIONS. WRITTEN DIMENSIONS ALWAYS HAVE PRECEDENCE OVER SCALED DIMENSIONS.
THE GENERAL CONTRACTOR SHALL NOT SCALE DRAWINGS FOR MEASUREMENTS, BUT SHALL VERIFY AT THE SITE ALL LEVELS AND MEASUREMENTS NECESSARY FOR COMPLETE FABRICATION, ASSEMBLY AND INSTALLATION OF HIS OR HER WORK. MINOR DETAILS OF THE WORK NOT SPECIFICALLY SHOWN ON THE DRAWINGS SHALL BE ASCERTAINED BY THE CONTRACTOR AT THE SITE OF THE WORK, AND SHALL BE ACCOMPLISHED BY HIM WITH THE INTENT OF THIS PROJECT.

REVISIONS

NO.	DATE	BY	CHANGE


AN ADDITION /RENOVATION AND NEW DETACHED GARAGE FOR:

CABRAL RESIDENCE

PROJECT LOCATION:

14 UNION STREET
BRISTOL, RHODE ISLAND

PROJECT:

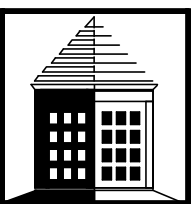

538 WILBUR AVENUE
SWANSEA, MASSACHUSETTS 02777
TEL. - (808) 679-2800
FAX - (808) 679-2800

CORNERSTONE
DESIGN/BUILD SERVICES, INC.

SHEET TITLE:

EXTERIOR
ELEVATIONS

DRAWN BY: M.POTOCKI

REVIEWED BY:

CSTONE PROJECT #: 21503


DATE: 02 JUL 25

SCALE: AS NOTED

DRAWING NO.

A-2

SHEET 2 OF

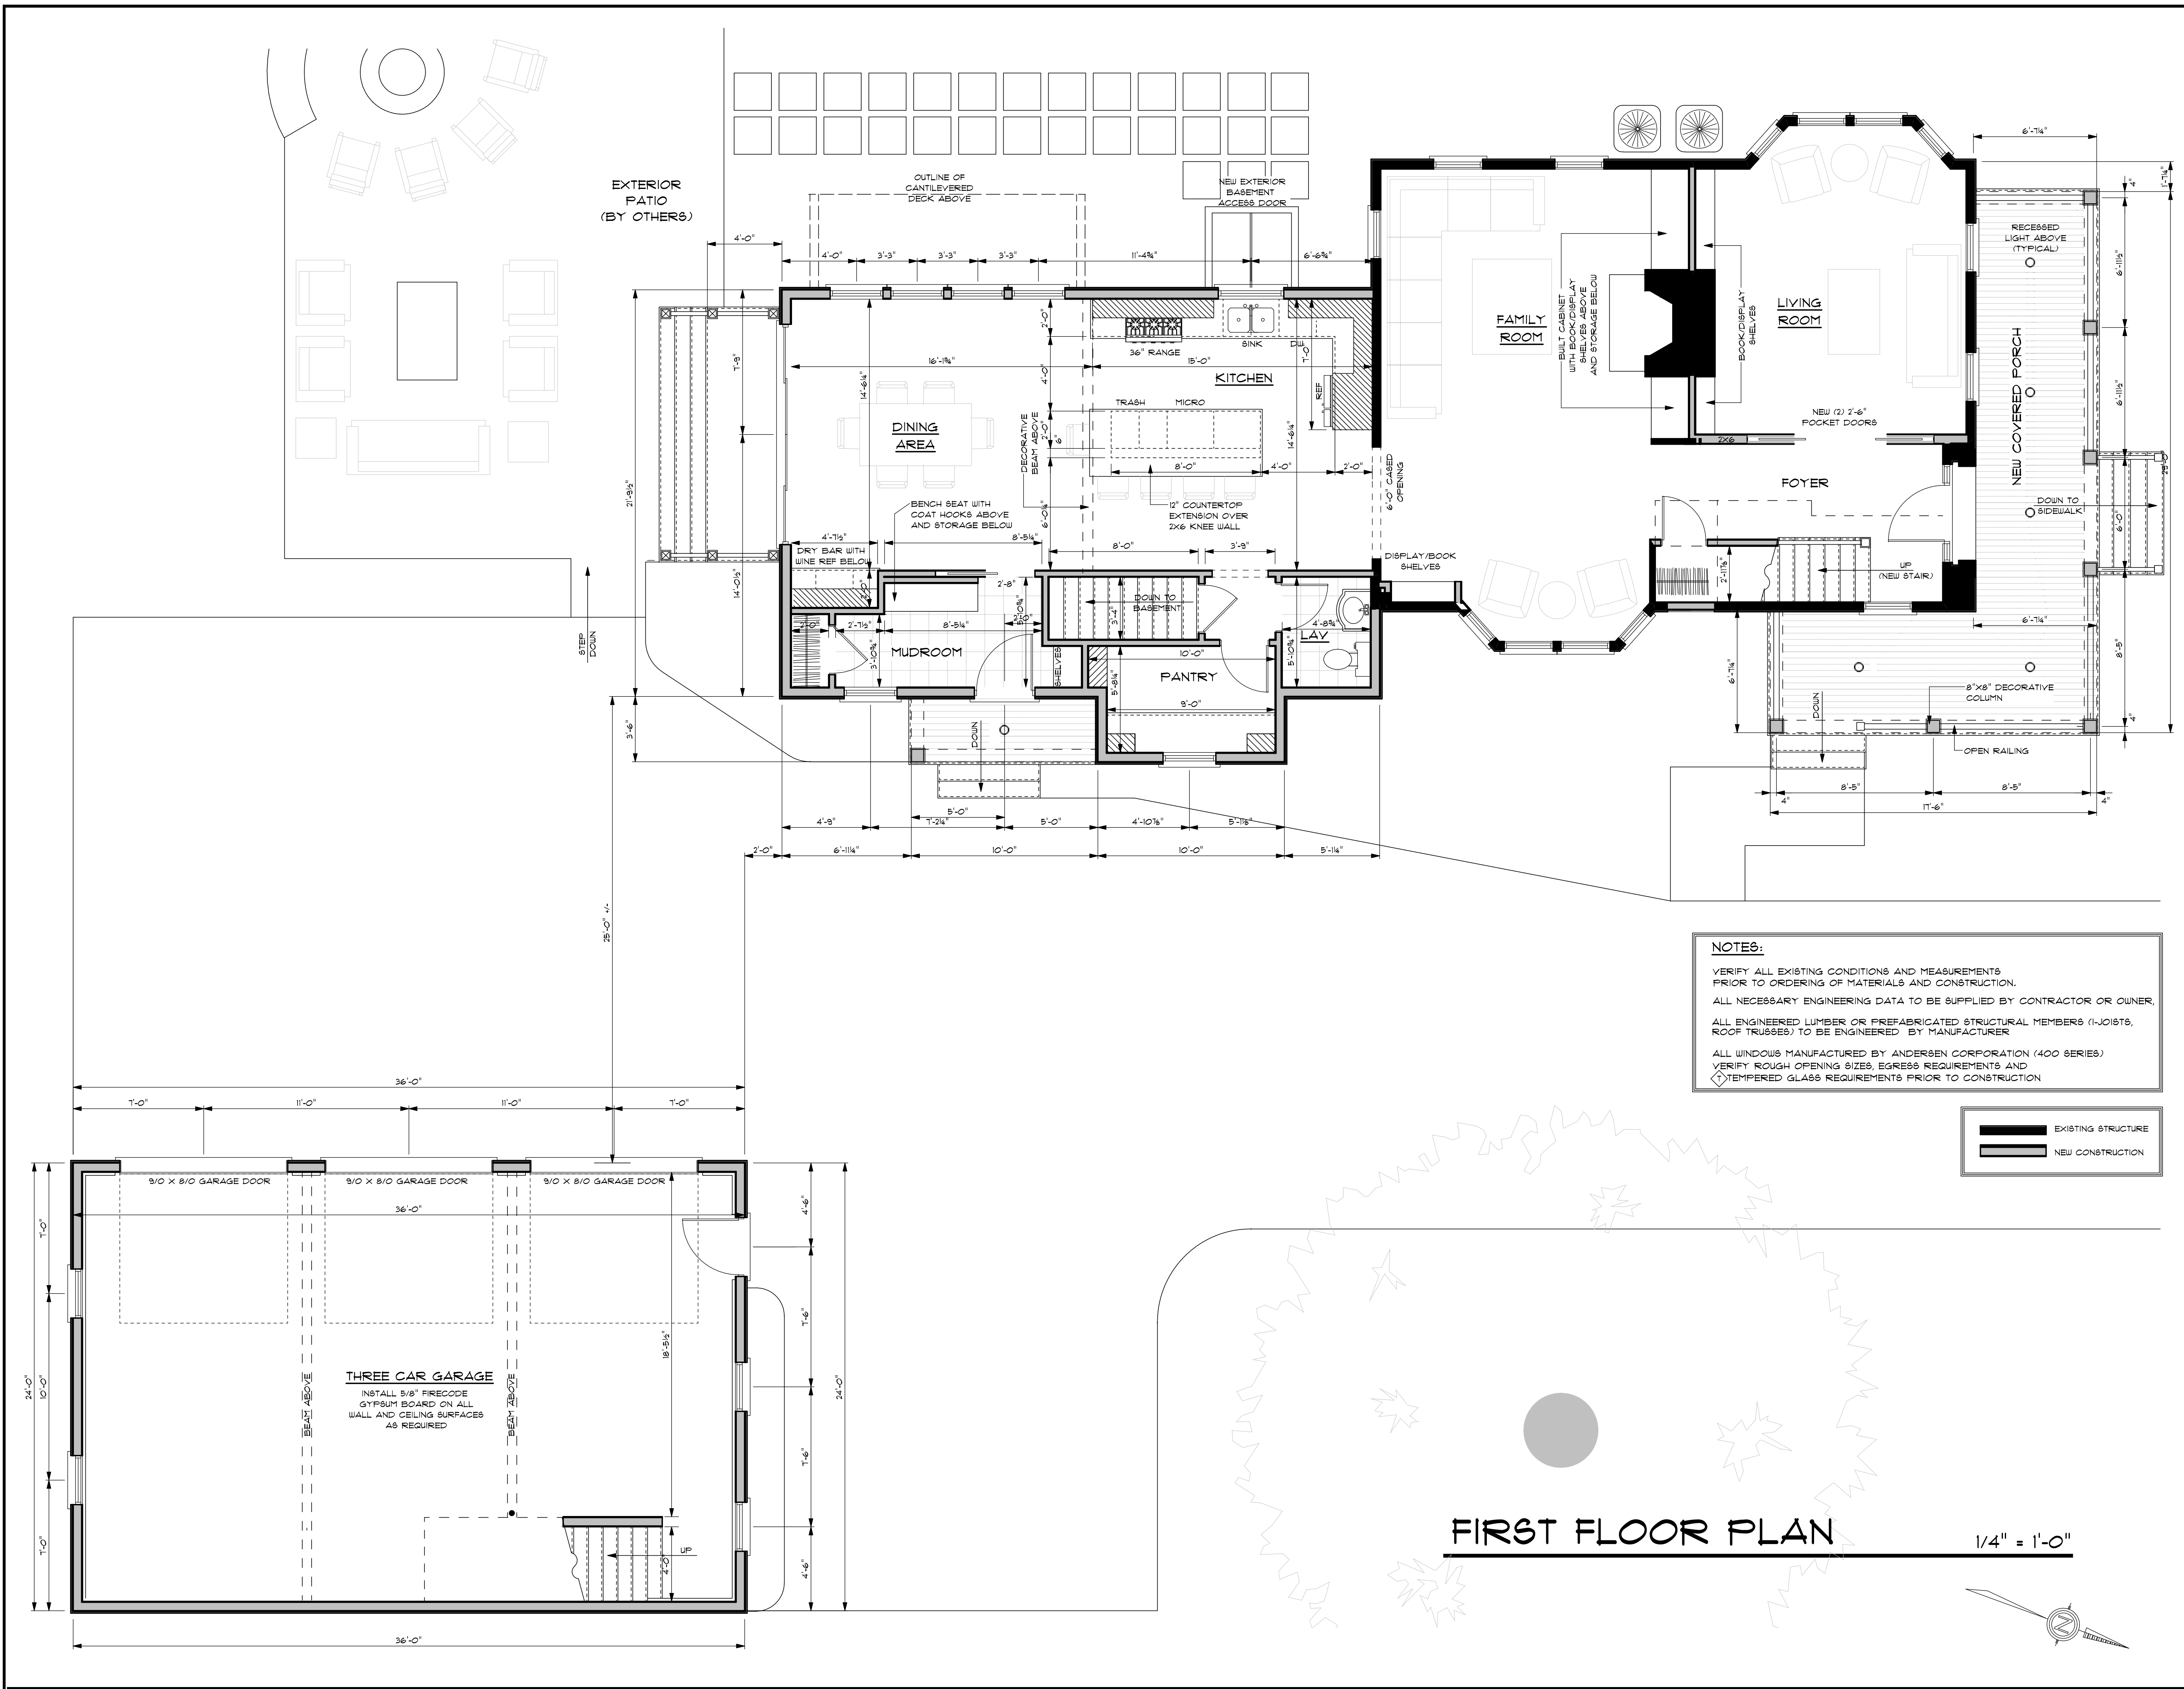

NOTES:

VERIFY ALL EXISTING CONDITIONS AND MEASUREMENTS PRIOR TO ORDERING OF MATERIALS AND CONSTRUCTION.

ALL NECESSARY ENGINEERING DATA TO BE SUPPLIED BY CONTRACTOR OR OWNER.


ALL ENGINEERED LUMBER OR PREFABRICATED STRUCTURAL MEMBERS (I-JOISTS, ROOF TRUSSES) TO BE ENGINEERED BY MANUFACTURER.

ALL WINDOWS MANUFACTURED BY ANDERSEN CORPORATION (400 SERIES) VERIFY ROUGH OPENING SIZES, EGRESS REQUIREMENTS AND TEMPERED GLASS REQUIREMENTS PRIOR TO CONSTRUCTION.

EXISTING STRUCTURE
NEW CONSTRUCTION

FIRST FLOOR PLAN

1/4" = 1'-0"

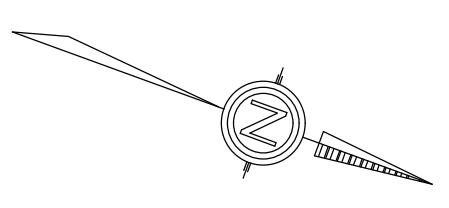

THESE PLANS ARE FOR THE CONSTRUCTION OF ONE BUILDING ONLY AND ARE NOT TO BE COPIED IN ANY FORM WITHOUT THE EXPRESS WRITTEN PERMISSION OF CORNERSTONE DESIGN/BUILD SERVICES, INC. ALTHOUGH A LOT OF CARE HAS GONE INTO THE PREPARATION OF THE DRAWINGS TO ENSURE THAT THEY ARE ERROR FREE, IT IS THE RESPONSIBILITY OF THE CONTRACTOR TO CHECK THE DRAWINGS FOR ERRORS OR OMISSIONS AND TO ADAPT THEM TO ANY SITE CONDITIONS. WRITTEN DIMENSIONS ALWAYS HAVE PRECEDENCE OVER SCALED DIMENSIONS.

THE GENERAL CONTRACTOR SHALL NOT SCALE DRAWINGS FOR MEASUREMENTS, BUT SHALL VERIFY AT THE SITE ALL LEVELS AND MEASUREMENTS NECESSARY FOR COMPLETE FABRICATION, ASSEMBLY AND INSTALLATION OF HIS OR HER WORK. MINOR DETAILS OF THE WORK, NOT SPECIFICALLY SHOWN ON THE DRAWINGS SHALL BE ASCERTAINED BY THE CONTRACTOR AT THE SITE OF THE WORK, AND SHALL BE ACCOMPLISHED BY HIM WITH THE INTENT OF THIS PROJECT.

REVISIONS			
NO.	DATE	BY	CHANGE

AN ADDITION /RENOVATION AND NEW DETACHED GARAGE FOR:

CABRAL RESIDENCE

PROJECT LOCATION:

14 UNION STREET
BRISTOL, RHODE ISLAND

PROJECT:



538 WILBUR AVENUE
SUANSEA, MASSACHUSETTS 02711
TEL - (508)-679-2600
FAX - (508)-679-2600

CORNERSTONE
DESIGN/BUILD SERVICES, INC.

SHEET TITLE:

FIRST FLOOR PLAN

DRAWN BY: M.POTOCKI

REVIEWED BY: _____

CSTONE PROJECT #: 21503

DATE: 02 JUL 25



SCALE: AS NOTED

DRAWING NO.



A-3

SHEET 3 OF -


NOTES:
VERIFY ALL EXISTING CONDITIONS AND MEASUREMENTS PRIOR TO ORDERING OF MATERIALS AND CONSTRUCTION.
ALL NECESSARY ENGINEERING DATA TO BE SUPPLIED BY CONTRACTOR OR OWNER.
ALL ENGINEERED LUMBER OR PREFABRICATED STRUCTURAL MEMBERS (JOISTS, ROOF TRUSSES) TO BE ENGINEERED BY MANUFACTURER.
ALL WINDOWS MANUFACTURED BY ANDERSEN CORPORATION (400 SERIES).
VERIFY ROUGH OPENING SIZES, EGRESS REQUIREMENTS AND TEMPERED GLASS REQUIREMENTS PRIOR TO CONSTRUCTION.

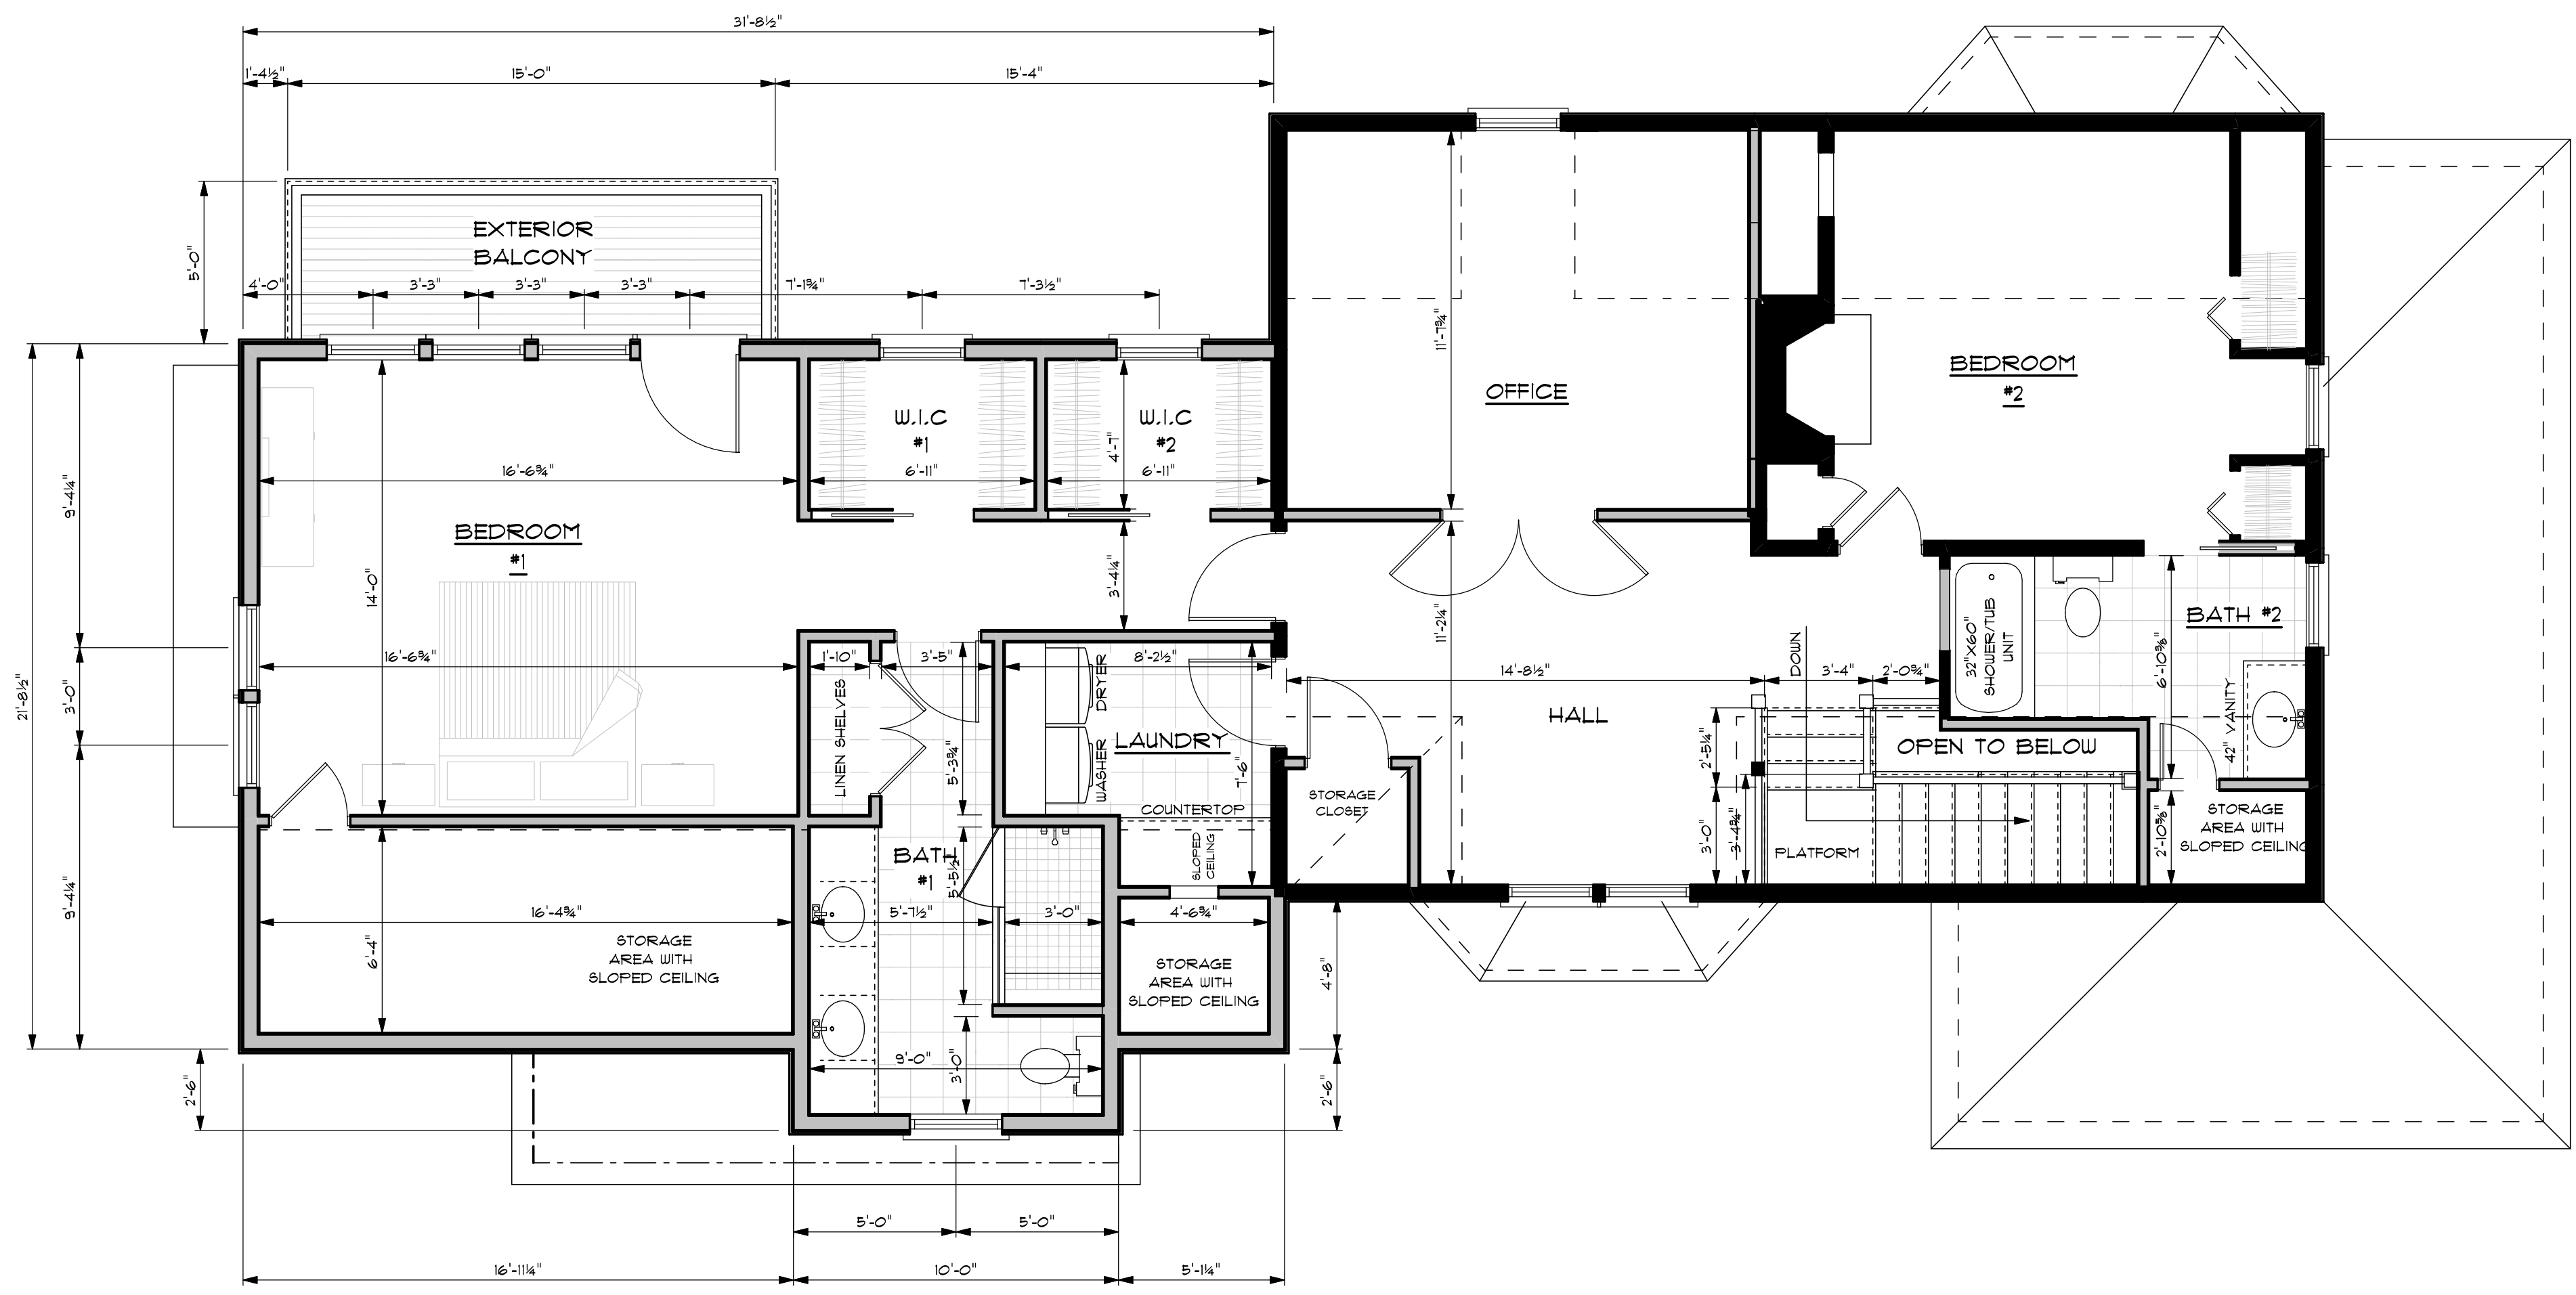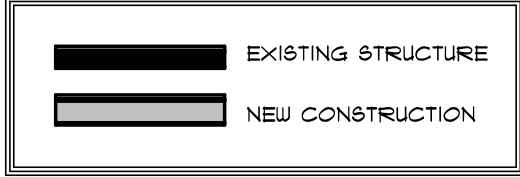

SECOND FLOOR PLAN 1/4" = 1'-0"

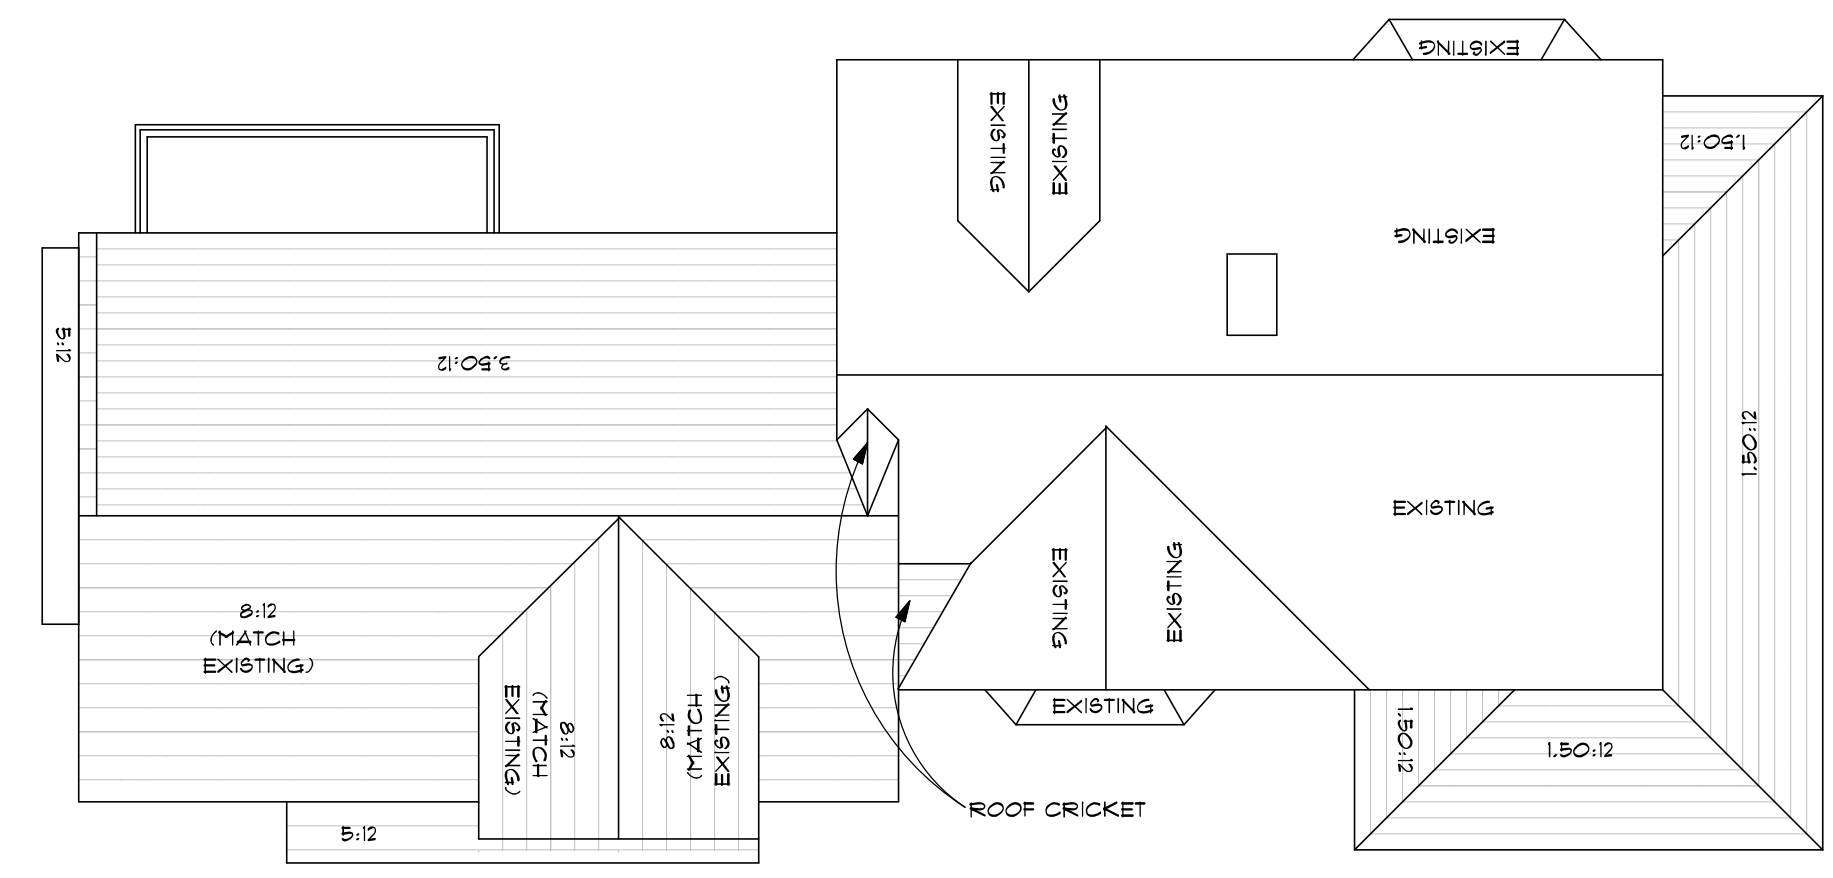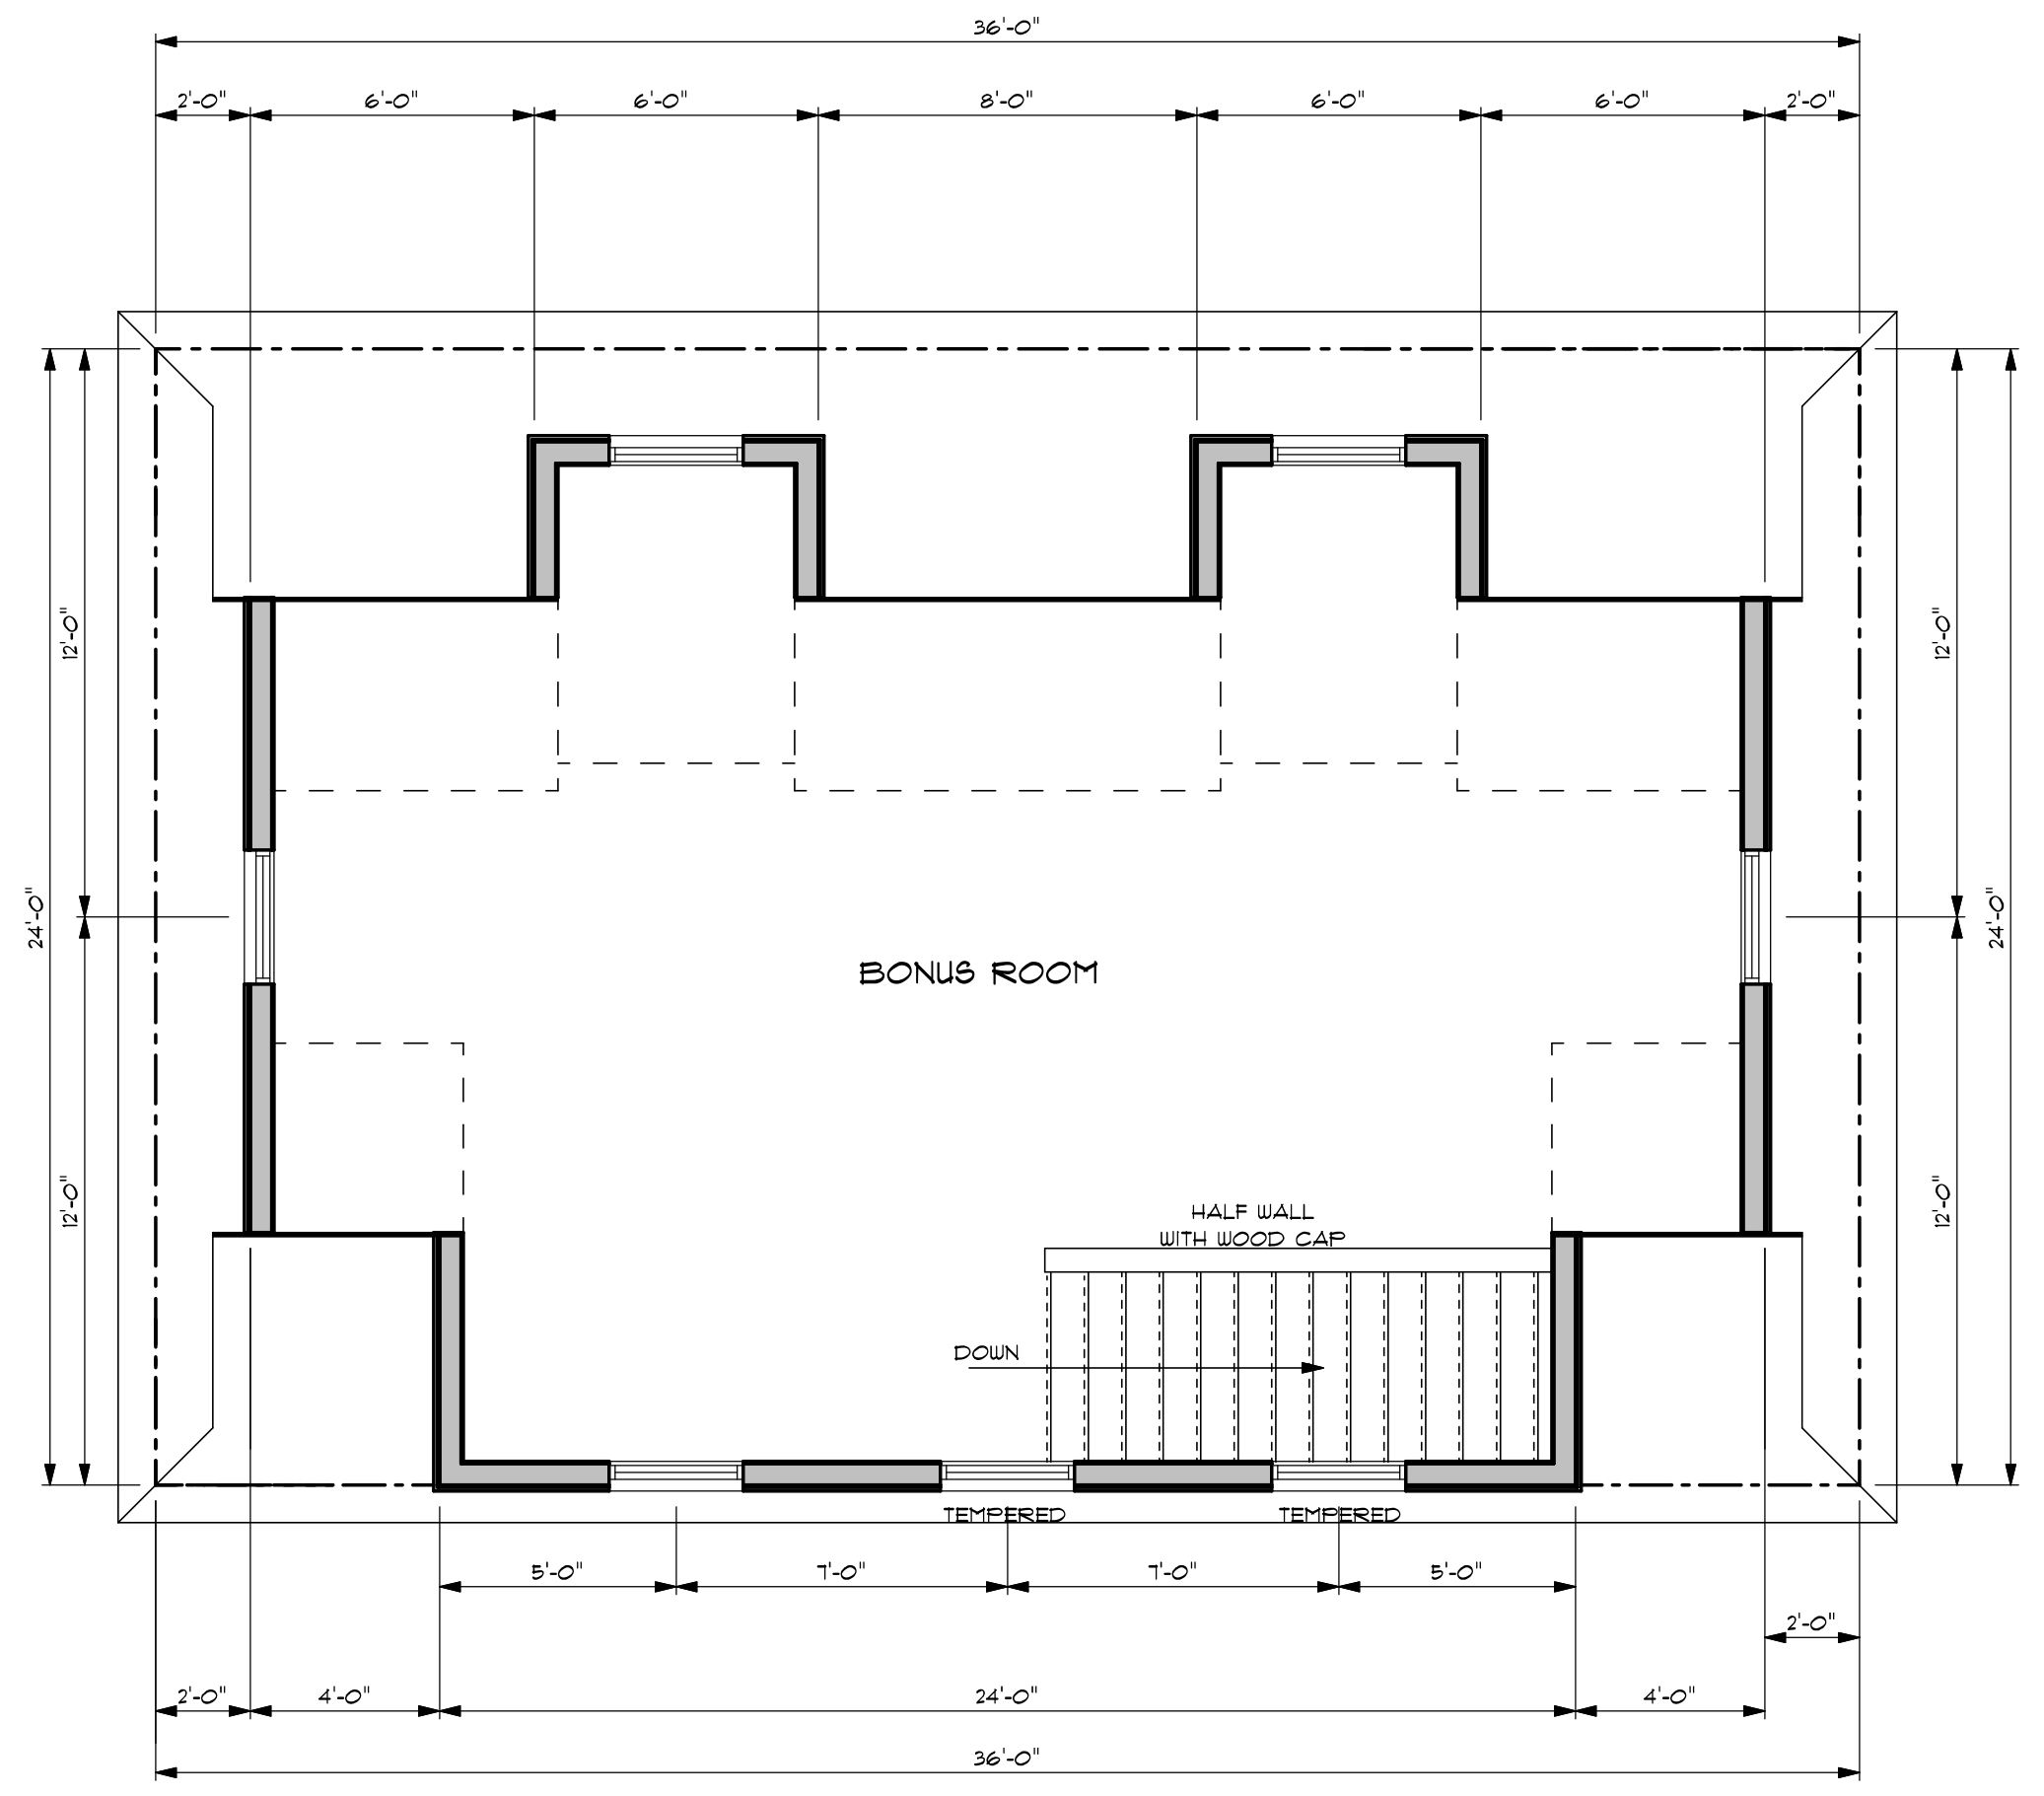

ROOF PLAN 1/8" = 1'-0"
(M.E.) = MATCH EXISTING

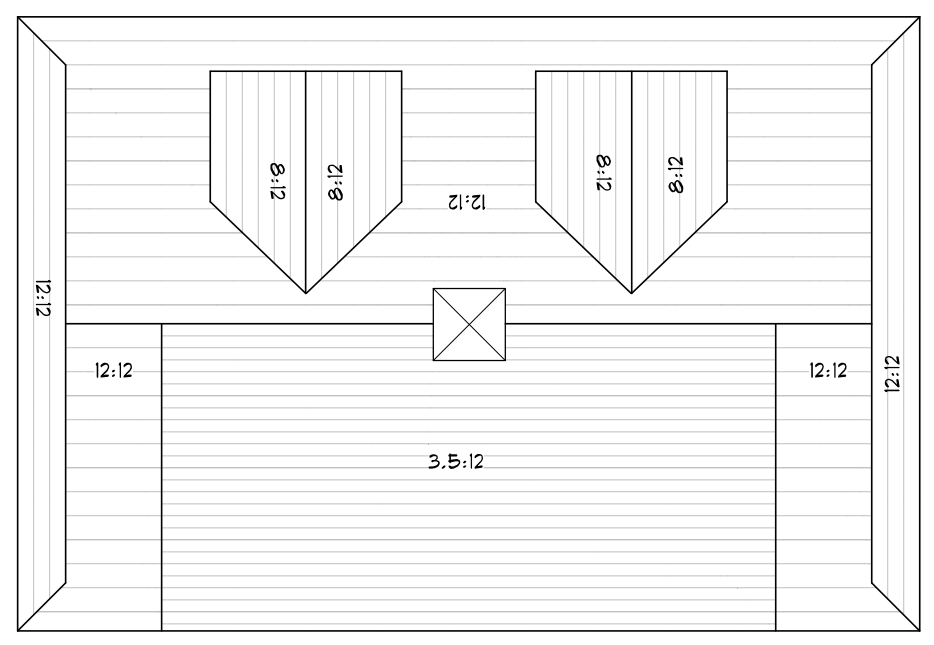

THESE PLANS ARE FOR THE CONSTRUCTION OF ONE BUILDING ONLY AND ARE NOT TO BE COPIED IN ANY FORM WITHOUT THE EXPRESS WRITTEN PERMISSION OF CORNERSTONE DESIGN/BUILD SERVICES, INC. ALTHOUGH A LOT OF CARE HAS GONE INTO THE PREPARATION OF THE DRAWINGS TO ENSURE THAT THEY ARE ERROR FREE, IT IS THE RESPONSIBILITY OF THE CONTRACTOR TO CHECK THE DRAWINGS FOR ERRORS OR OMISSIONS AND TO ADAPT THEM TO ANY SITE CONDITIONS. WRITTEN DIMENSIONS ALWAYS HAVE PRECEDENCE OVER SCALED DIMENSIONS.
THE GENERAL CONTRACTOR SHALL NOT SCALE DRAWINGS FOR MEASUREMENTS BUT SHALL VERIFY AT THE SITE ALL LEVELS AND MEASUREMENTS NECESSARY FOR COMPLETE FABRICATION, ASSEMBLY AND INSTALLATION OF HIS OR HER WORK. MINOR DETAILS OF THE WORK NOT SPECIFICALLY SHOWN ON THE DRAWINGS SHALL BE ASCERTAINED BY THE CONTRACTOR AT THE SITE OF THE WORK AND SHALL BE ACCOMPLISHED BY HIM WITH THE INTENT OF THIS PROJECT.

REVISIONS			
NO.	DATE	BY	CHANGE

AN ADDITION /RENOVATION AND NEW DETACHED GARAGE FOR:
CABRAL RESIDENCE
PROJECT LOCATION:
**14 UNION STREET
BRISTOL, RHODE ISLAND**

538 WILBUR AVENUE
SWANSEA, MASSACHUSETTS 02777
TEL - (508) 679-1500
FAX - (508) 679-1600
CORNERSTONE
DESIGN/BUILD SERVICES, INC.

SHEET TITLE:
SECOND FLOOR PLAN

DRAWN BY: M.POTOCKI
REVIEWED BY: _____

CORNERSTONE PROJECT #: 21503
DATE: 02 JUL 25
SCALE: AS NOTED

DRAWING NO. **A-4**

SHEET 4 OF -