


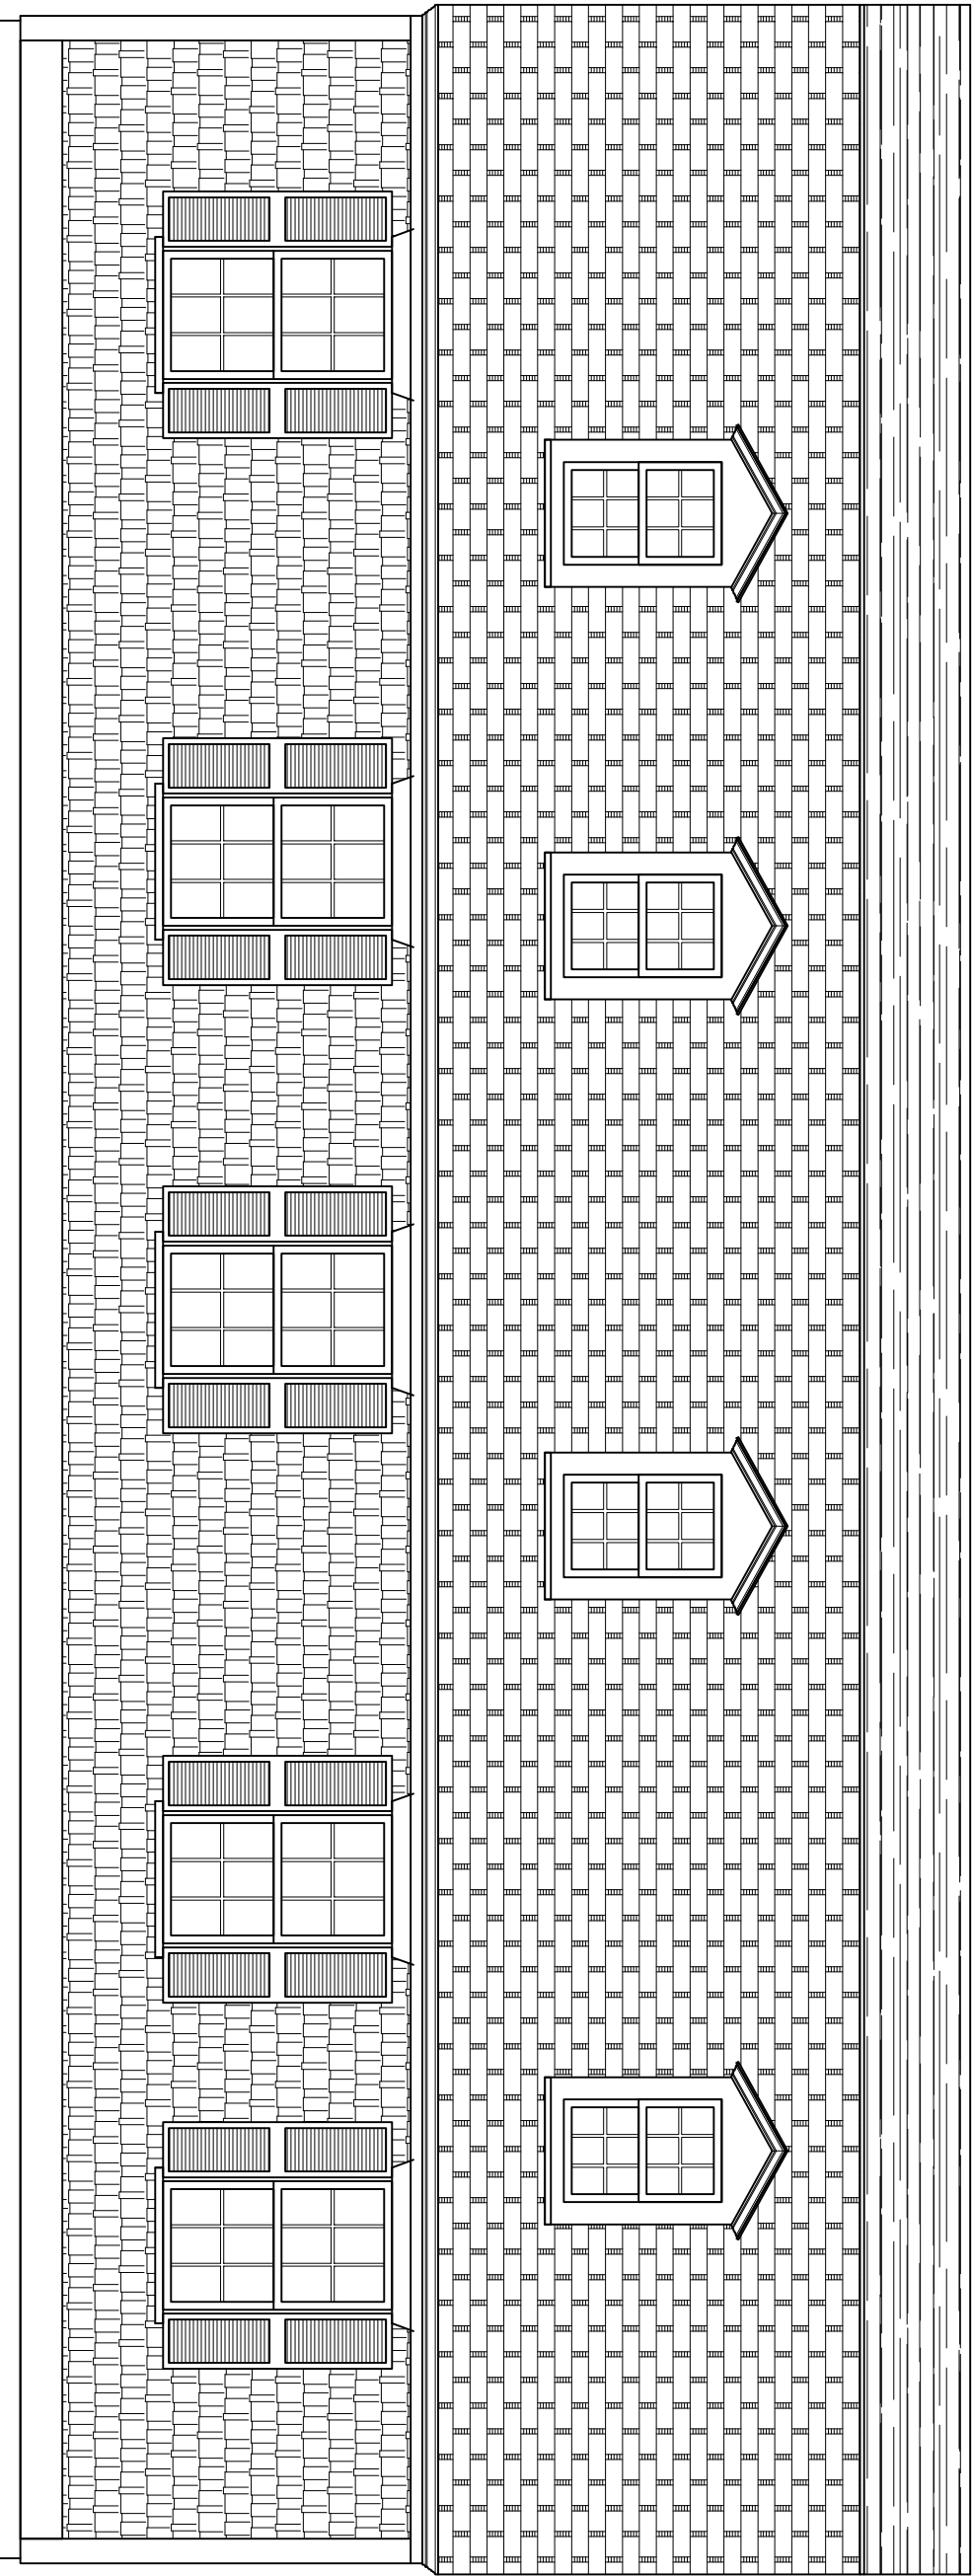

EXISTING NORTH ELEVATION

SCALE: $\frac{1}{4}" = 1'-0"$

PROJECT:

DAVID MANOCCHIO
1237 HOPE ST.
BRISTOL, RI 02809

Copyright Notice
This drawing is the property of Jonathan O'Donnell and is not to be reproduced or used in any manner without the written consent of Jonathan O'Donnell.

(401)855-0878
jonod5@yahoo.com

O'Donnell
DESIGN SERVICES

JONATHAN O'DONNELL
42 DUDLEY AVE.
NEWPORT, RI 02840

Jonathan O'Donnell assumes no liability for any errors or omissions in this drawing. The user of this drawing is responsible for obtaining all necessary permits and for complying with all applicable codes and regulations. The user of this drawing is also responsible for obtaining all necessary information regarding the project and for providing it to Jonathan O'Donnell in a timely manner. Jonathan O'Donnell is not responsible for any errors or omissions in this drawing or for any consequences arising from the use of this drawing.

BY:
JONATHAN O'DONNELL

DRAWING:
EXISTING NORTH
ELEVATION

REVISIONS

SCALE: AS NOTED
DATE: 2/24/2025
SHEET NO. 1 OF X

1.0