

GREGORY J. SNIDER  
ARCHITECTS

534 ANGELL STREET  
PROVIDENCE, RHODE ISLAND 02903  
PHONE: 401-421-3130 FAX: 401-421-3133  
GS@SNIDERARCHITECTS.COM

Project  
125 HOPE STREET  
BRISTOL RI 02809


Sheet Title:  
SITE PLAN

|             |                    |    |
|-------------|--------------------|----|
| ISSUED FOR: | CD                 |    |
| DATE:       | JANUARY 29TH, 2025 |    |
| SCALE:      | AS NOTED           |    |
| DRAWN BY:   | -                  |    |
| CHECKED BY: | GJS                |    |
| FILE NAME:  |                    |    |
| DATE        | REVISION           | BY |
|             |                    |    |
|             |                    |    |
Sheet Number:

A 1.0


© 2024 GREGORY J. SNIDER ARCHITECTS.  
THIS DRAWING IS THE PROPERTY OF GREGORY J. SNIDER ARCHITECTS. ITS ELEMENTS MAY NOT BE USED FOR ANY OTHER PROJECT.

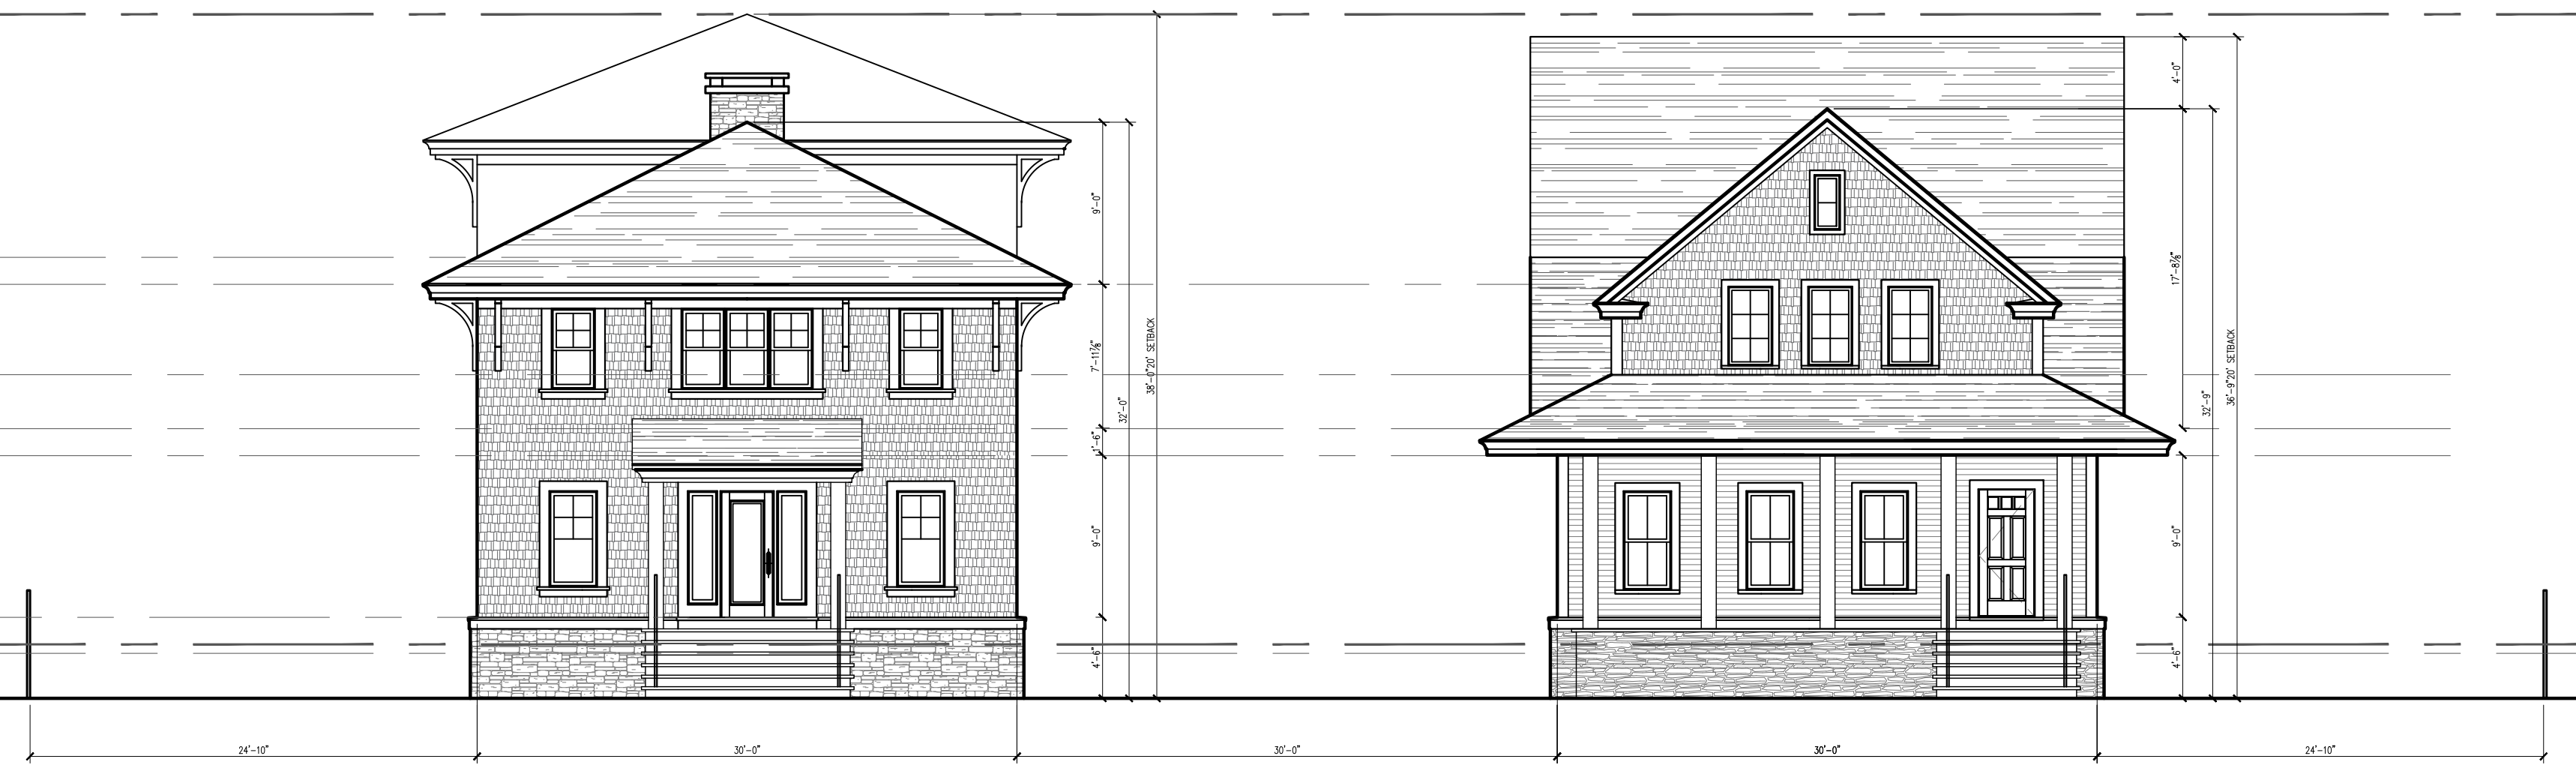

PROPOSED STREET ELEVATION  
SCALE: 1/8" = 1'-0"

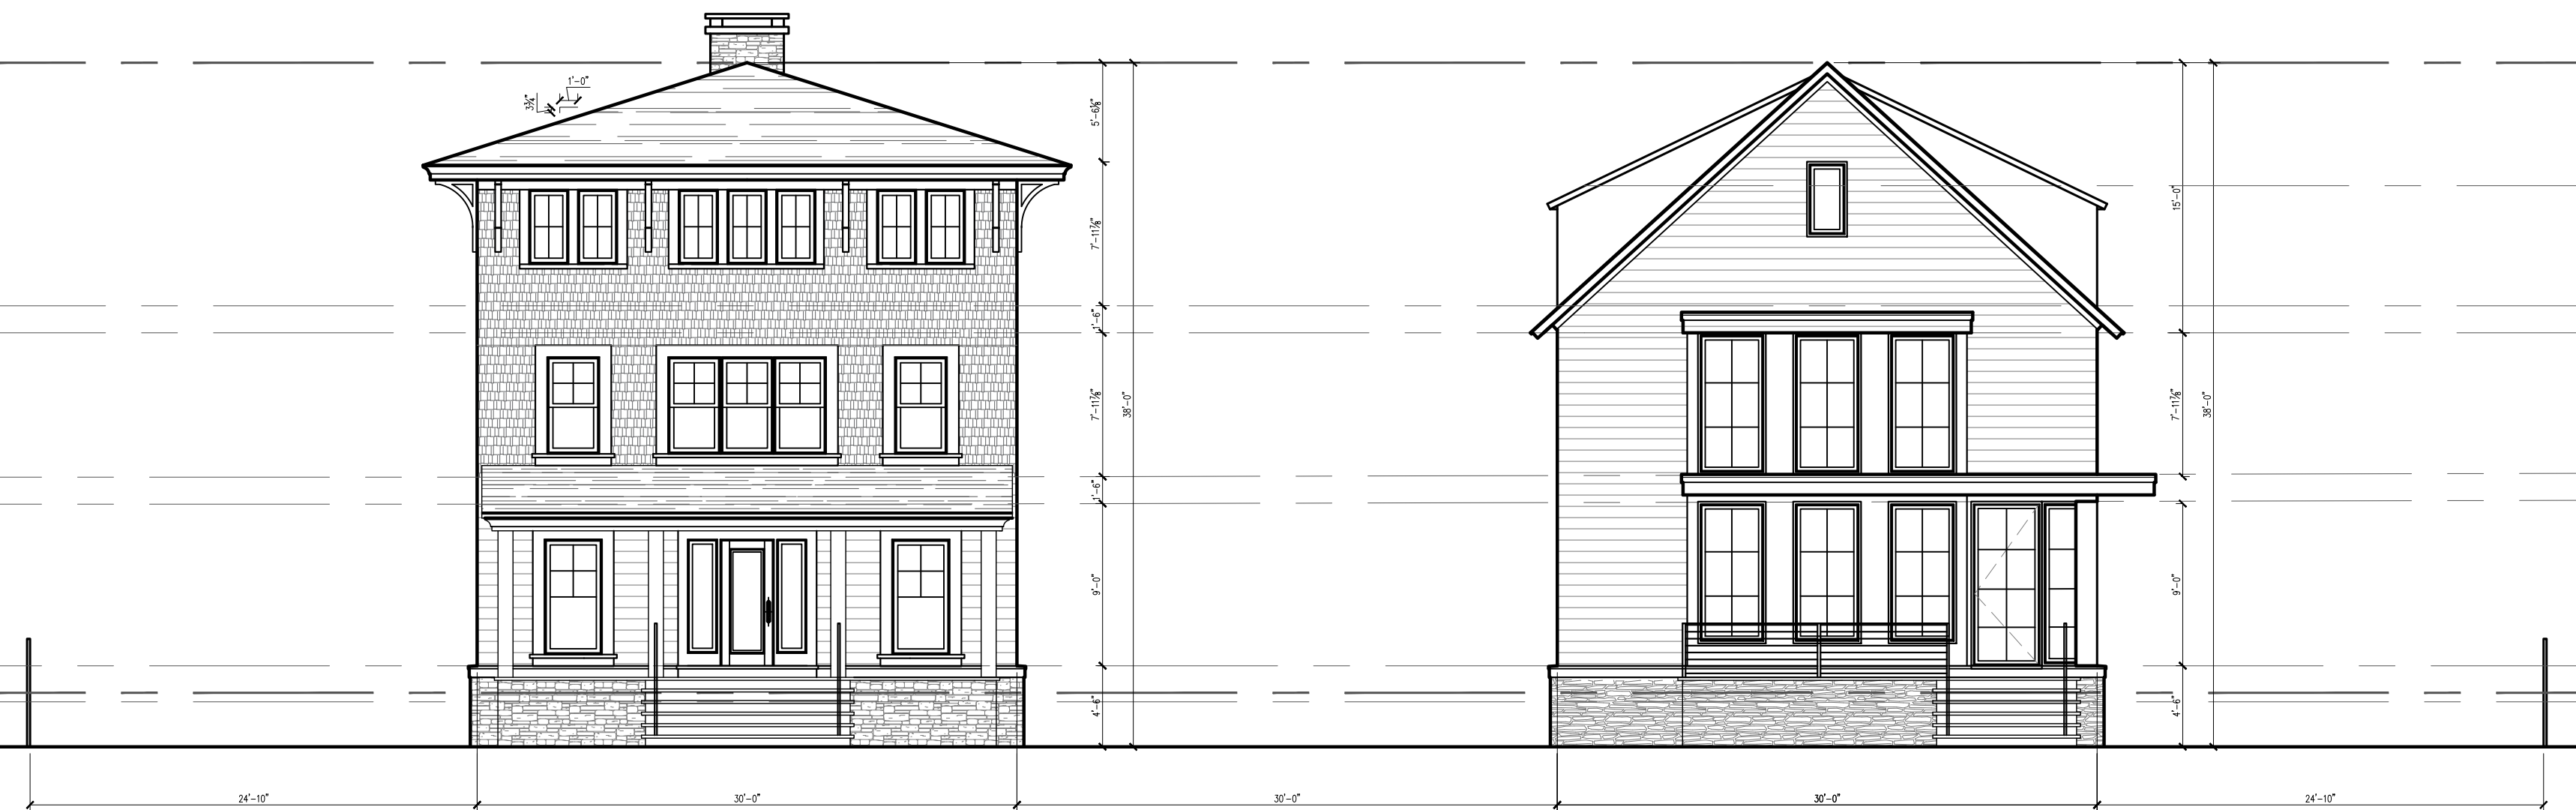

PROPOSED STREET ELEVATION  
SCALE: 1/8" = 1'-0"

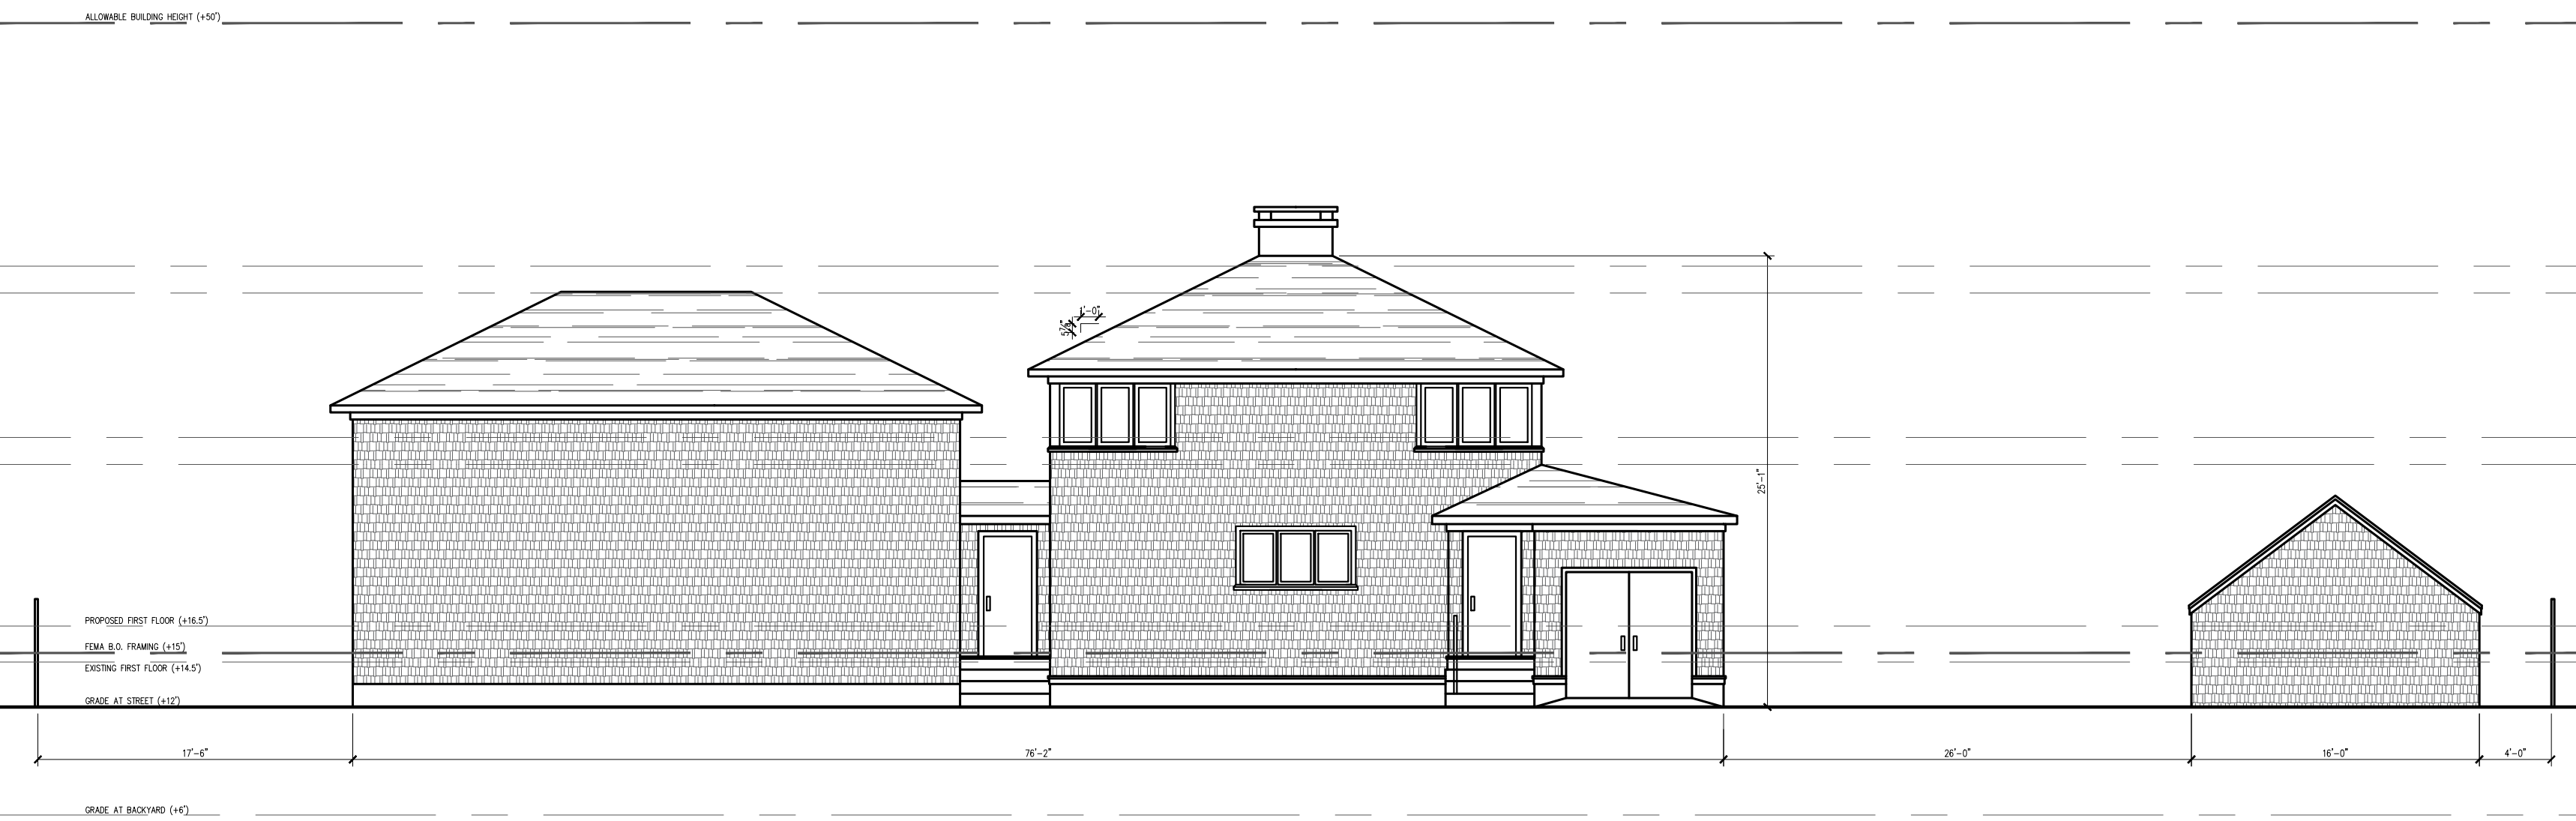

EXISTING STREET ELEVATION  
SCALE: 1/8" = 1'-0"



PROPOSED SITE PLAN  
SCALE: 1/16" = 1'-0"

534 ANGELL STREET  
PROVIDENCE, RHODE ISLAND 02903  
PHONE: 401.421.3130 FAX: 401.421.3133  
SS@SNIDERARCHITECTS.COM

125 HOPE STREET  
BRISTOL RI 02809

# SITE PLAN


|                          |          |    |
|--------------------------|----------|----|
| ISSUED FOR: CD           |          |    |
| DATE: JANUARY 29TH, 2025 |          |    |
| SCALE: AS NOTED          |          |    |
| DRAWN BY: -              |          |    |
| CHECKED BY: GJS          |          |    |
| FILE NAME:               |          |    |
| DATE                     | REVISION | BY |
|                          |          |    |
|                          |          |    |
ARCHITECTS


Sheet Number:

## A 1.1

©2024 GREGORY J. SNIDER ARCHITECTS.  
THIS DRAWING IS THE PROPERTY OF GREGORY J. SNIDER ARCHITECTS. ITS ELEMENTS MAY NOT BE USED FOR ANY OTHER PROJECT.

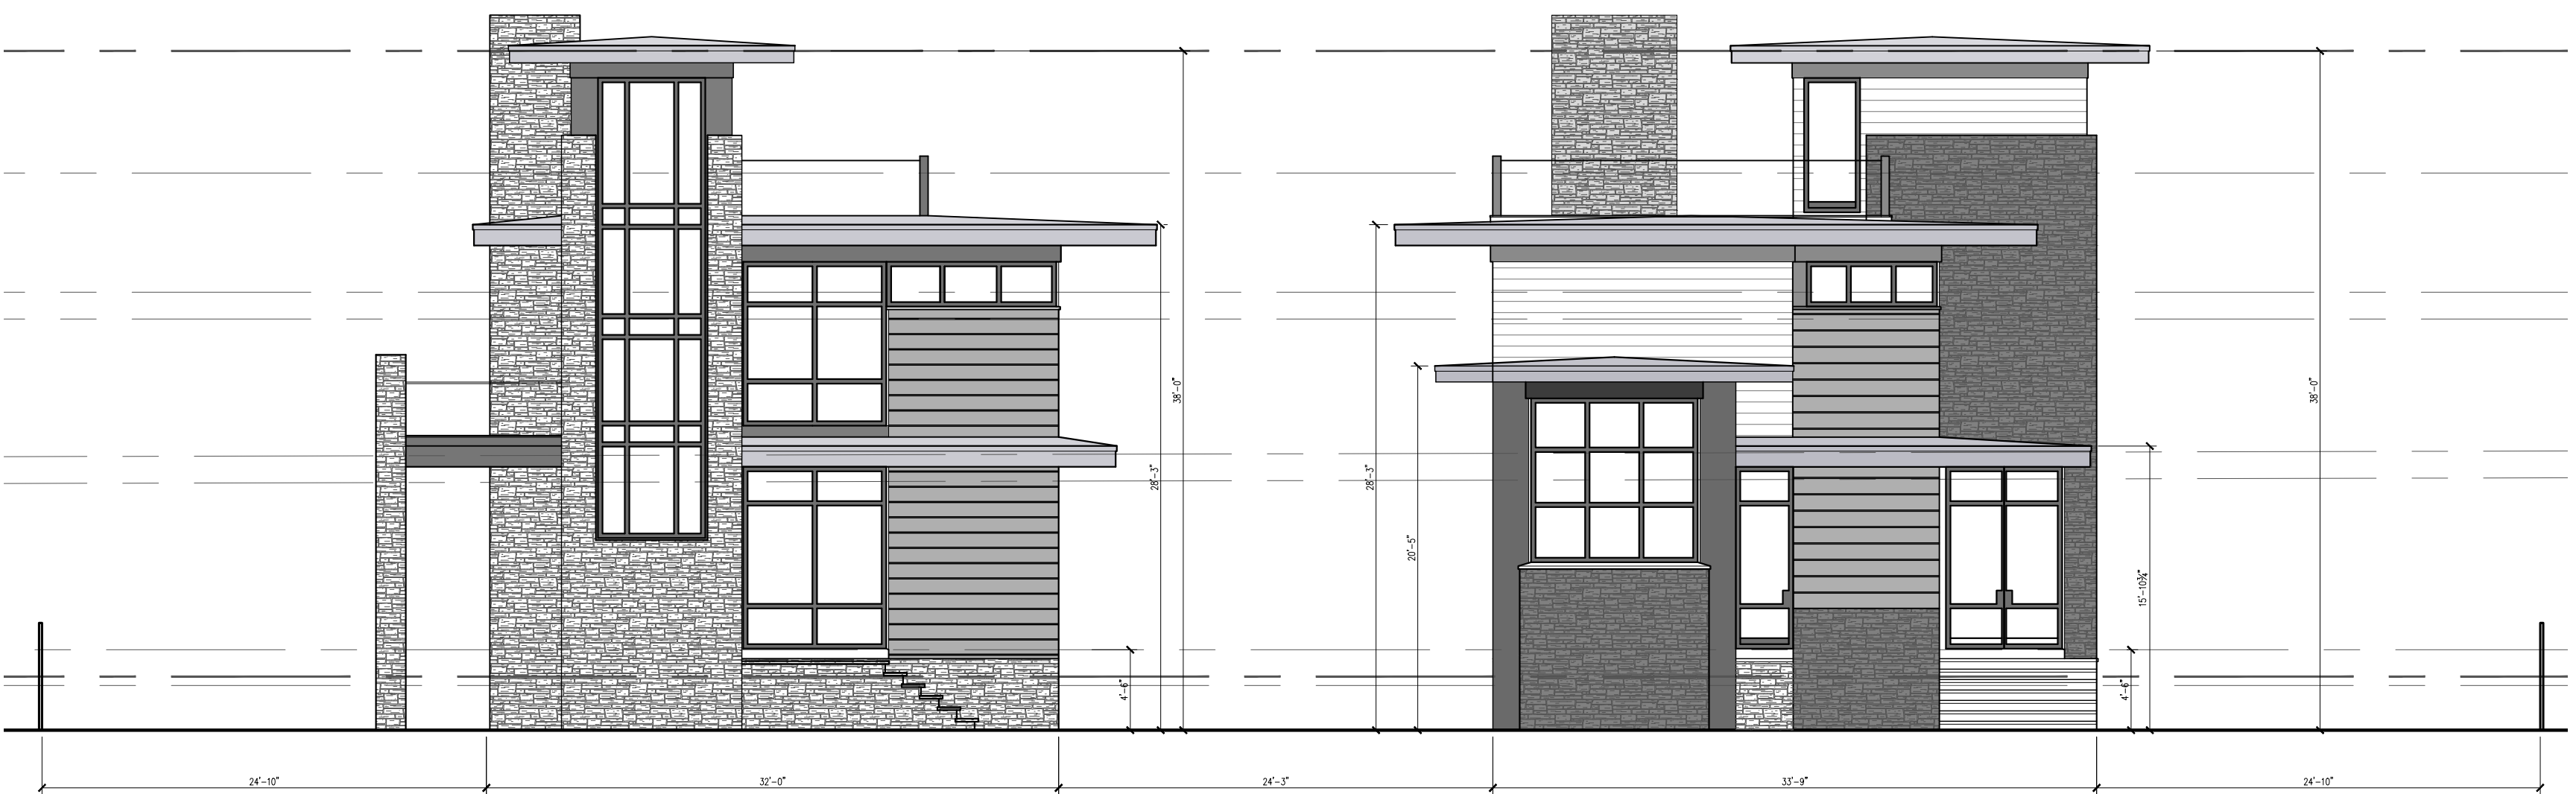

PROPOSED STREET ELEVATION  
SCALE: 1/8" = 1'-0"

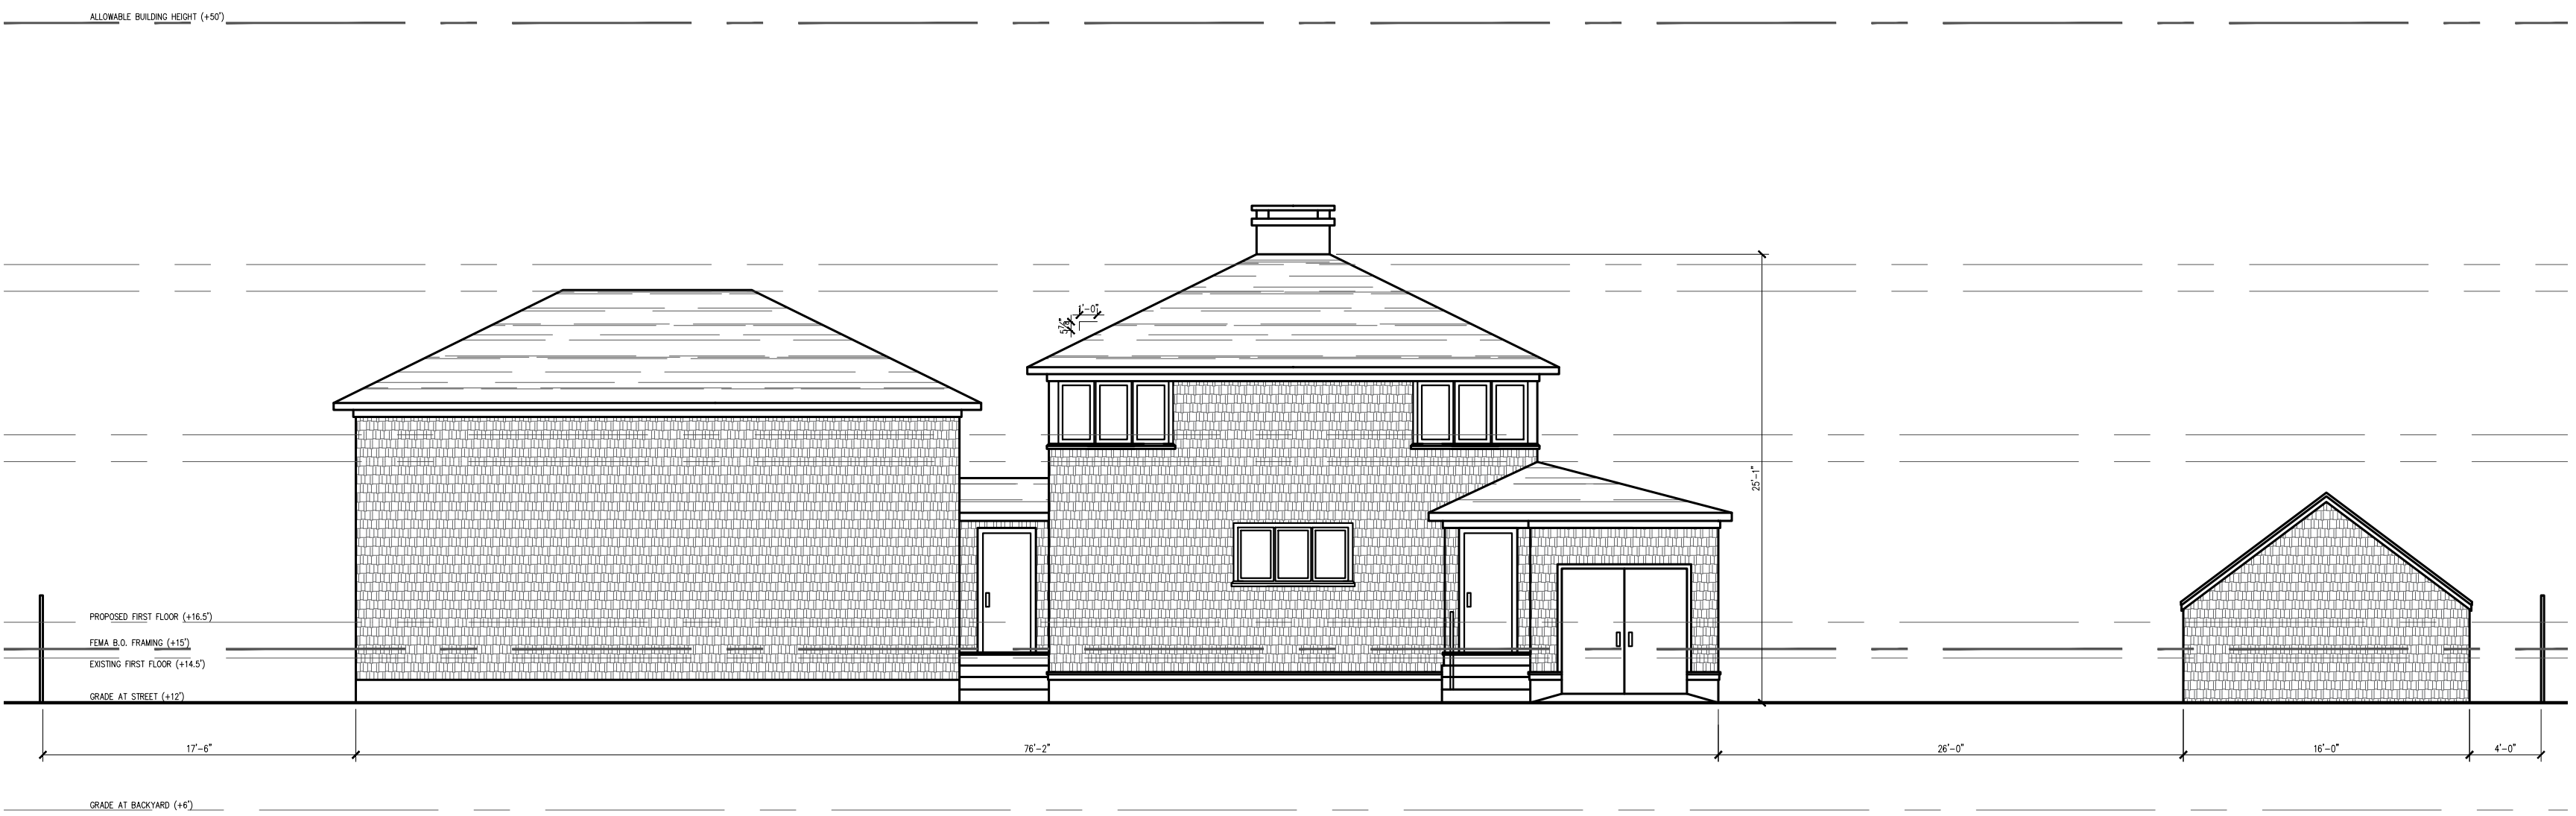

EXISTING STREET ELEVATION  
SCALE: 1/8" = 1'-0"



PROPOSED SITE PLAN  
SCALE: 1/16" = 1'-0"