


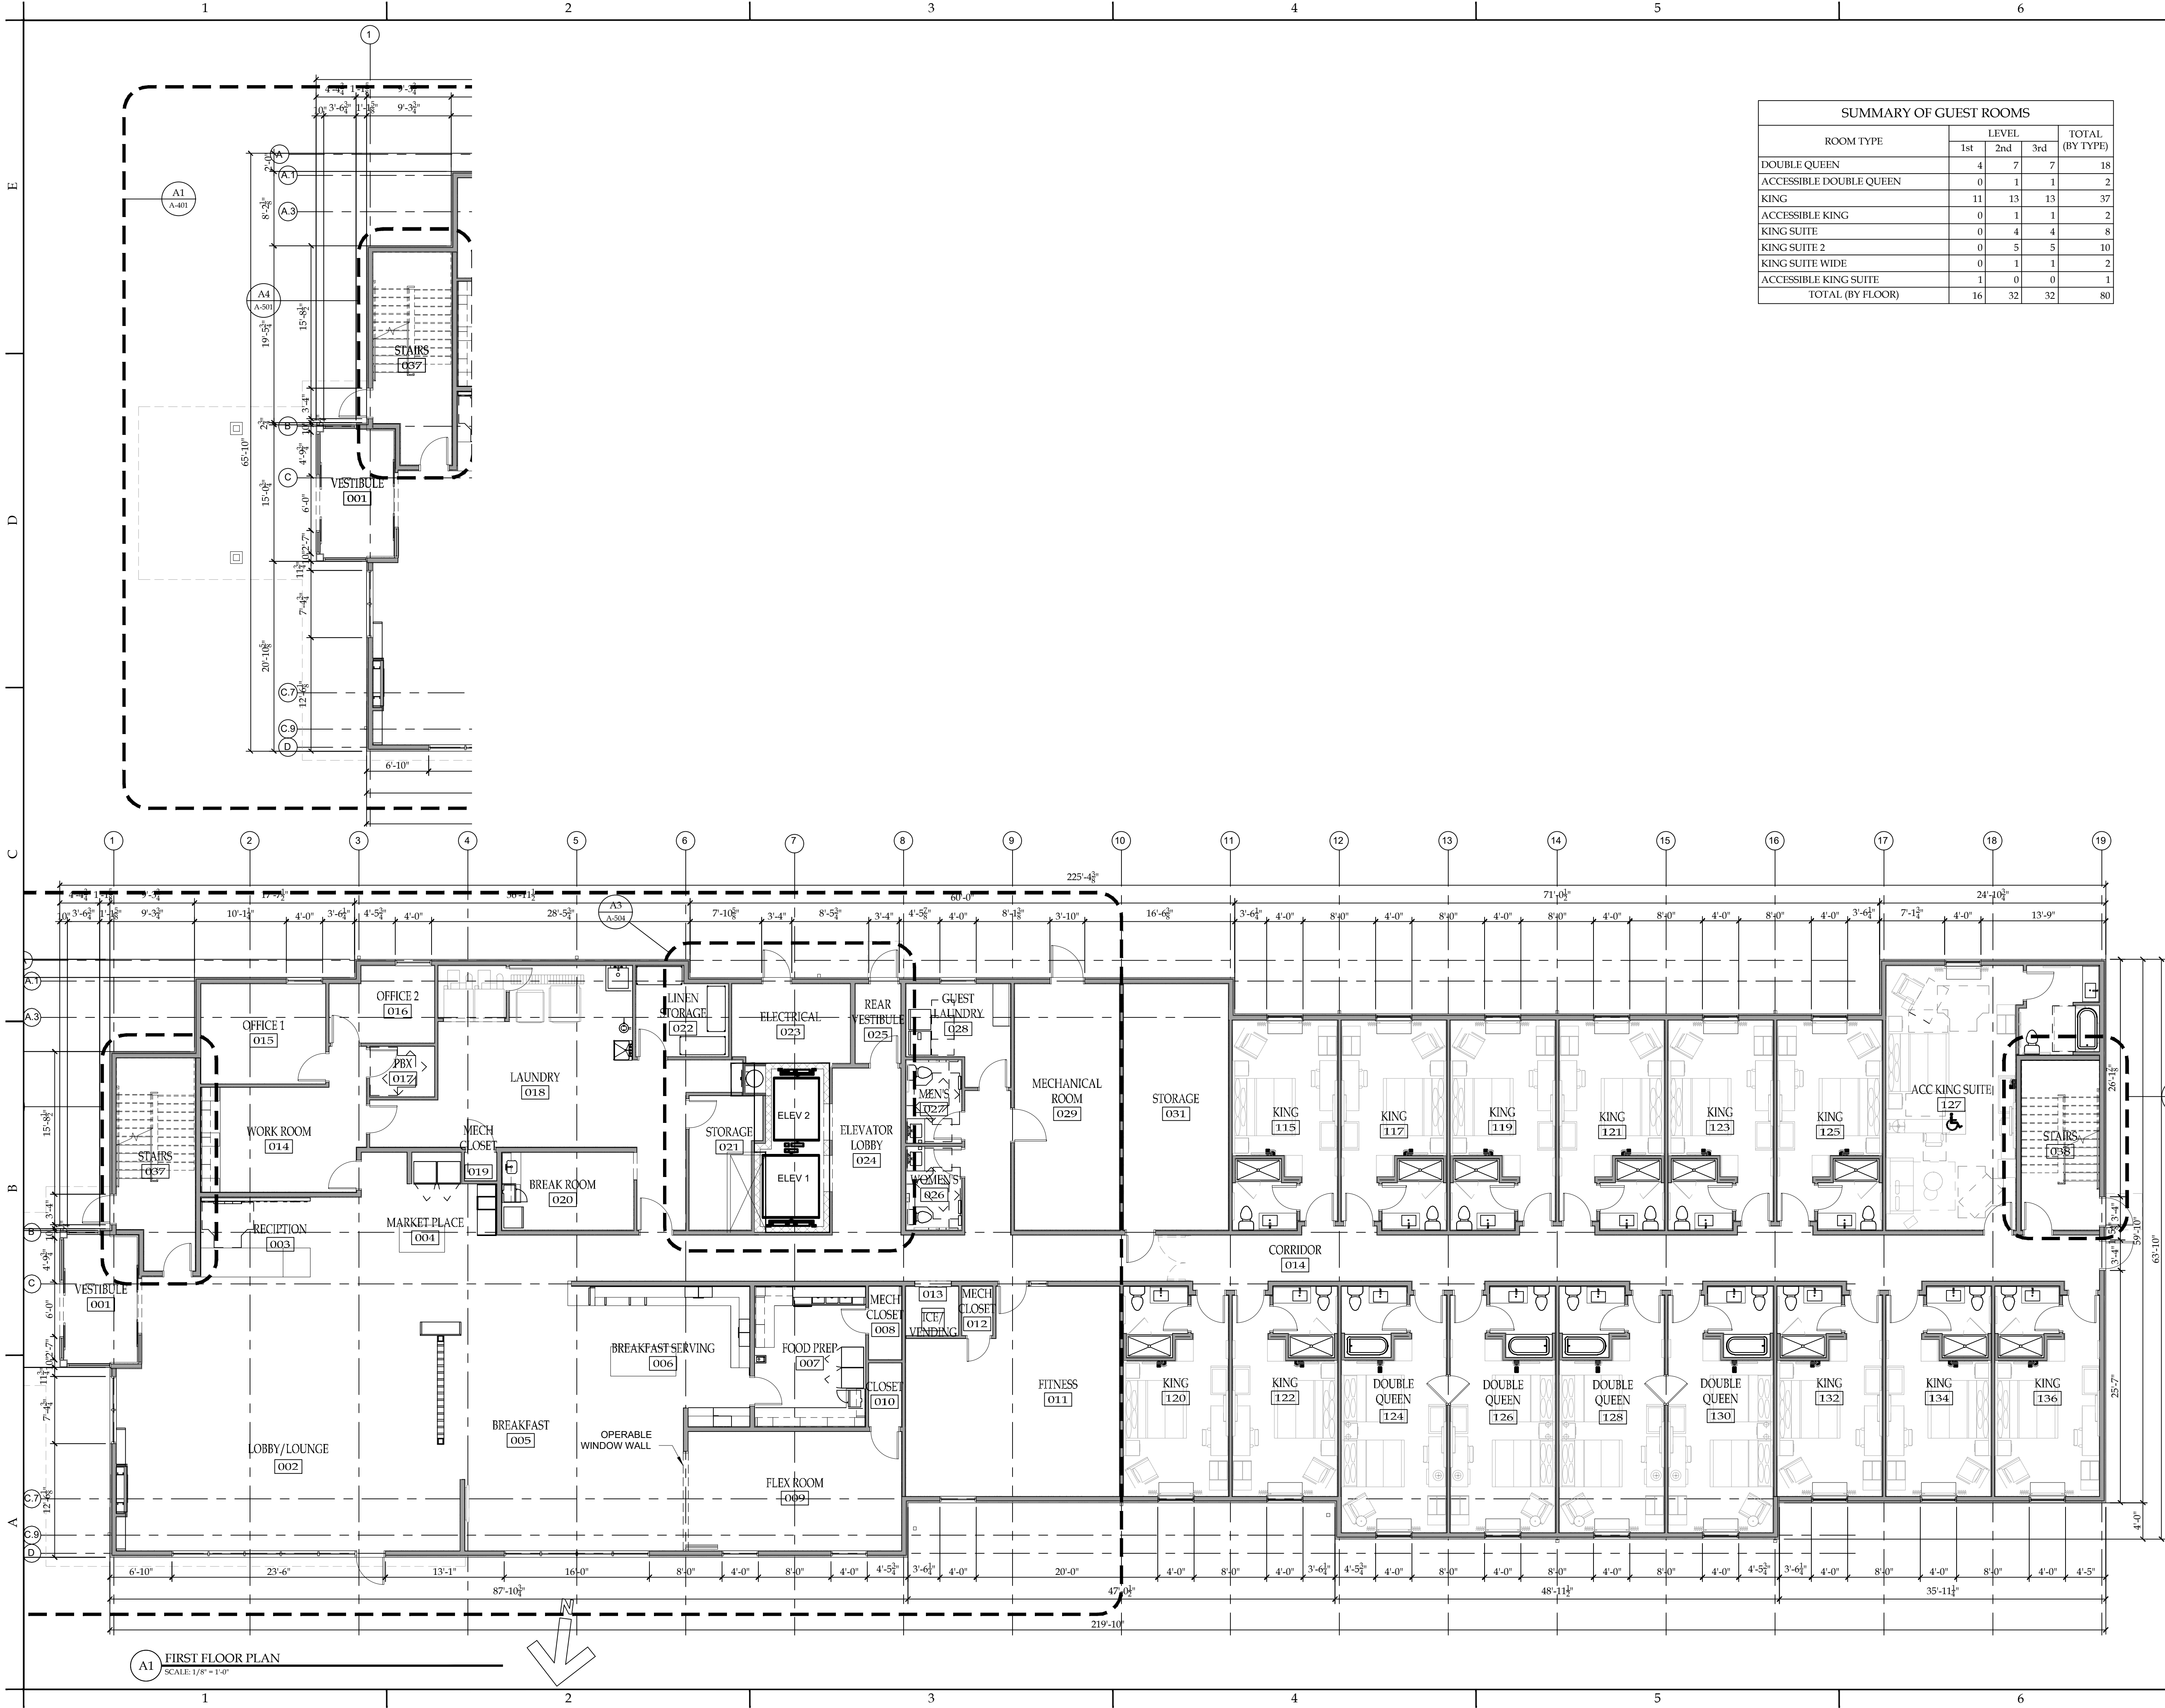

SUMMARY OF GUEST ROOMS				
ROOM TYPE	LEVEL			TOTAL (BY TYPE)
	1st	2nd	3rd	
DOUBLE QUEEN	4	7	7	18
ACCESSIBLE DOUBLE QUEEN	0	1	1	2
KING	11	13	13	37
ACCESSIBLE KING	0	1	1	2
KING SUITE	0	4	4	8
KING SUITE 2	0	5	5	10
KING SUITE WIDE	0	1	1	2
ACCESSIBLE KING SUITE	1	0	0	1
TOTAL (BY FLOOR)	16	32	32	80

NOTICE
This document, the property of, prepared and issued by the architect, is submitted for the specific project namely _____ and the recipient by accepting this document assumes custody and agrees that this document will not be copied or reproduced in part or in whole, and any special features peculiar to this design shall not be incorporated in any other project, unless prior agreement has been obtained in writing. These documents will be returned immediately upon completion of the project or upon the request of the architect.
This document is the exclusive property of the architect, no rights to ownership are transferable, or shall be lost by the filing of this document with any and all public authorities for the purpose of compliance with Codes and or Ordinances, i.e. Building Permit, etc.



Comfort Inn
& Suites
PROPERTY ID: RI043
Gooding Avenue
Bristol, RI 02809

ISSUE:

SA PROJECT TEAM: PRINCIPAL P. Silvestri
PROJ. ARCH. _____ DRAFTER _____
JOB CAPT. W. Manhardt INTERIORS _____

SEAL:


TITLE:

FIRST FLOOR
PLAN



SA JOB #: 20038.01
DATE: 5/6/24

DRAWING #: A-101

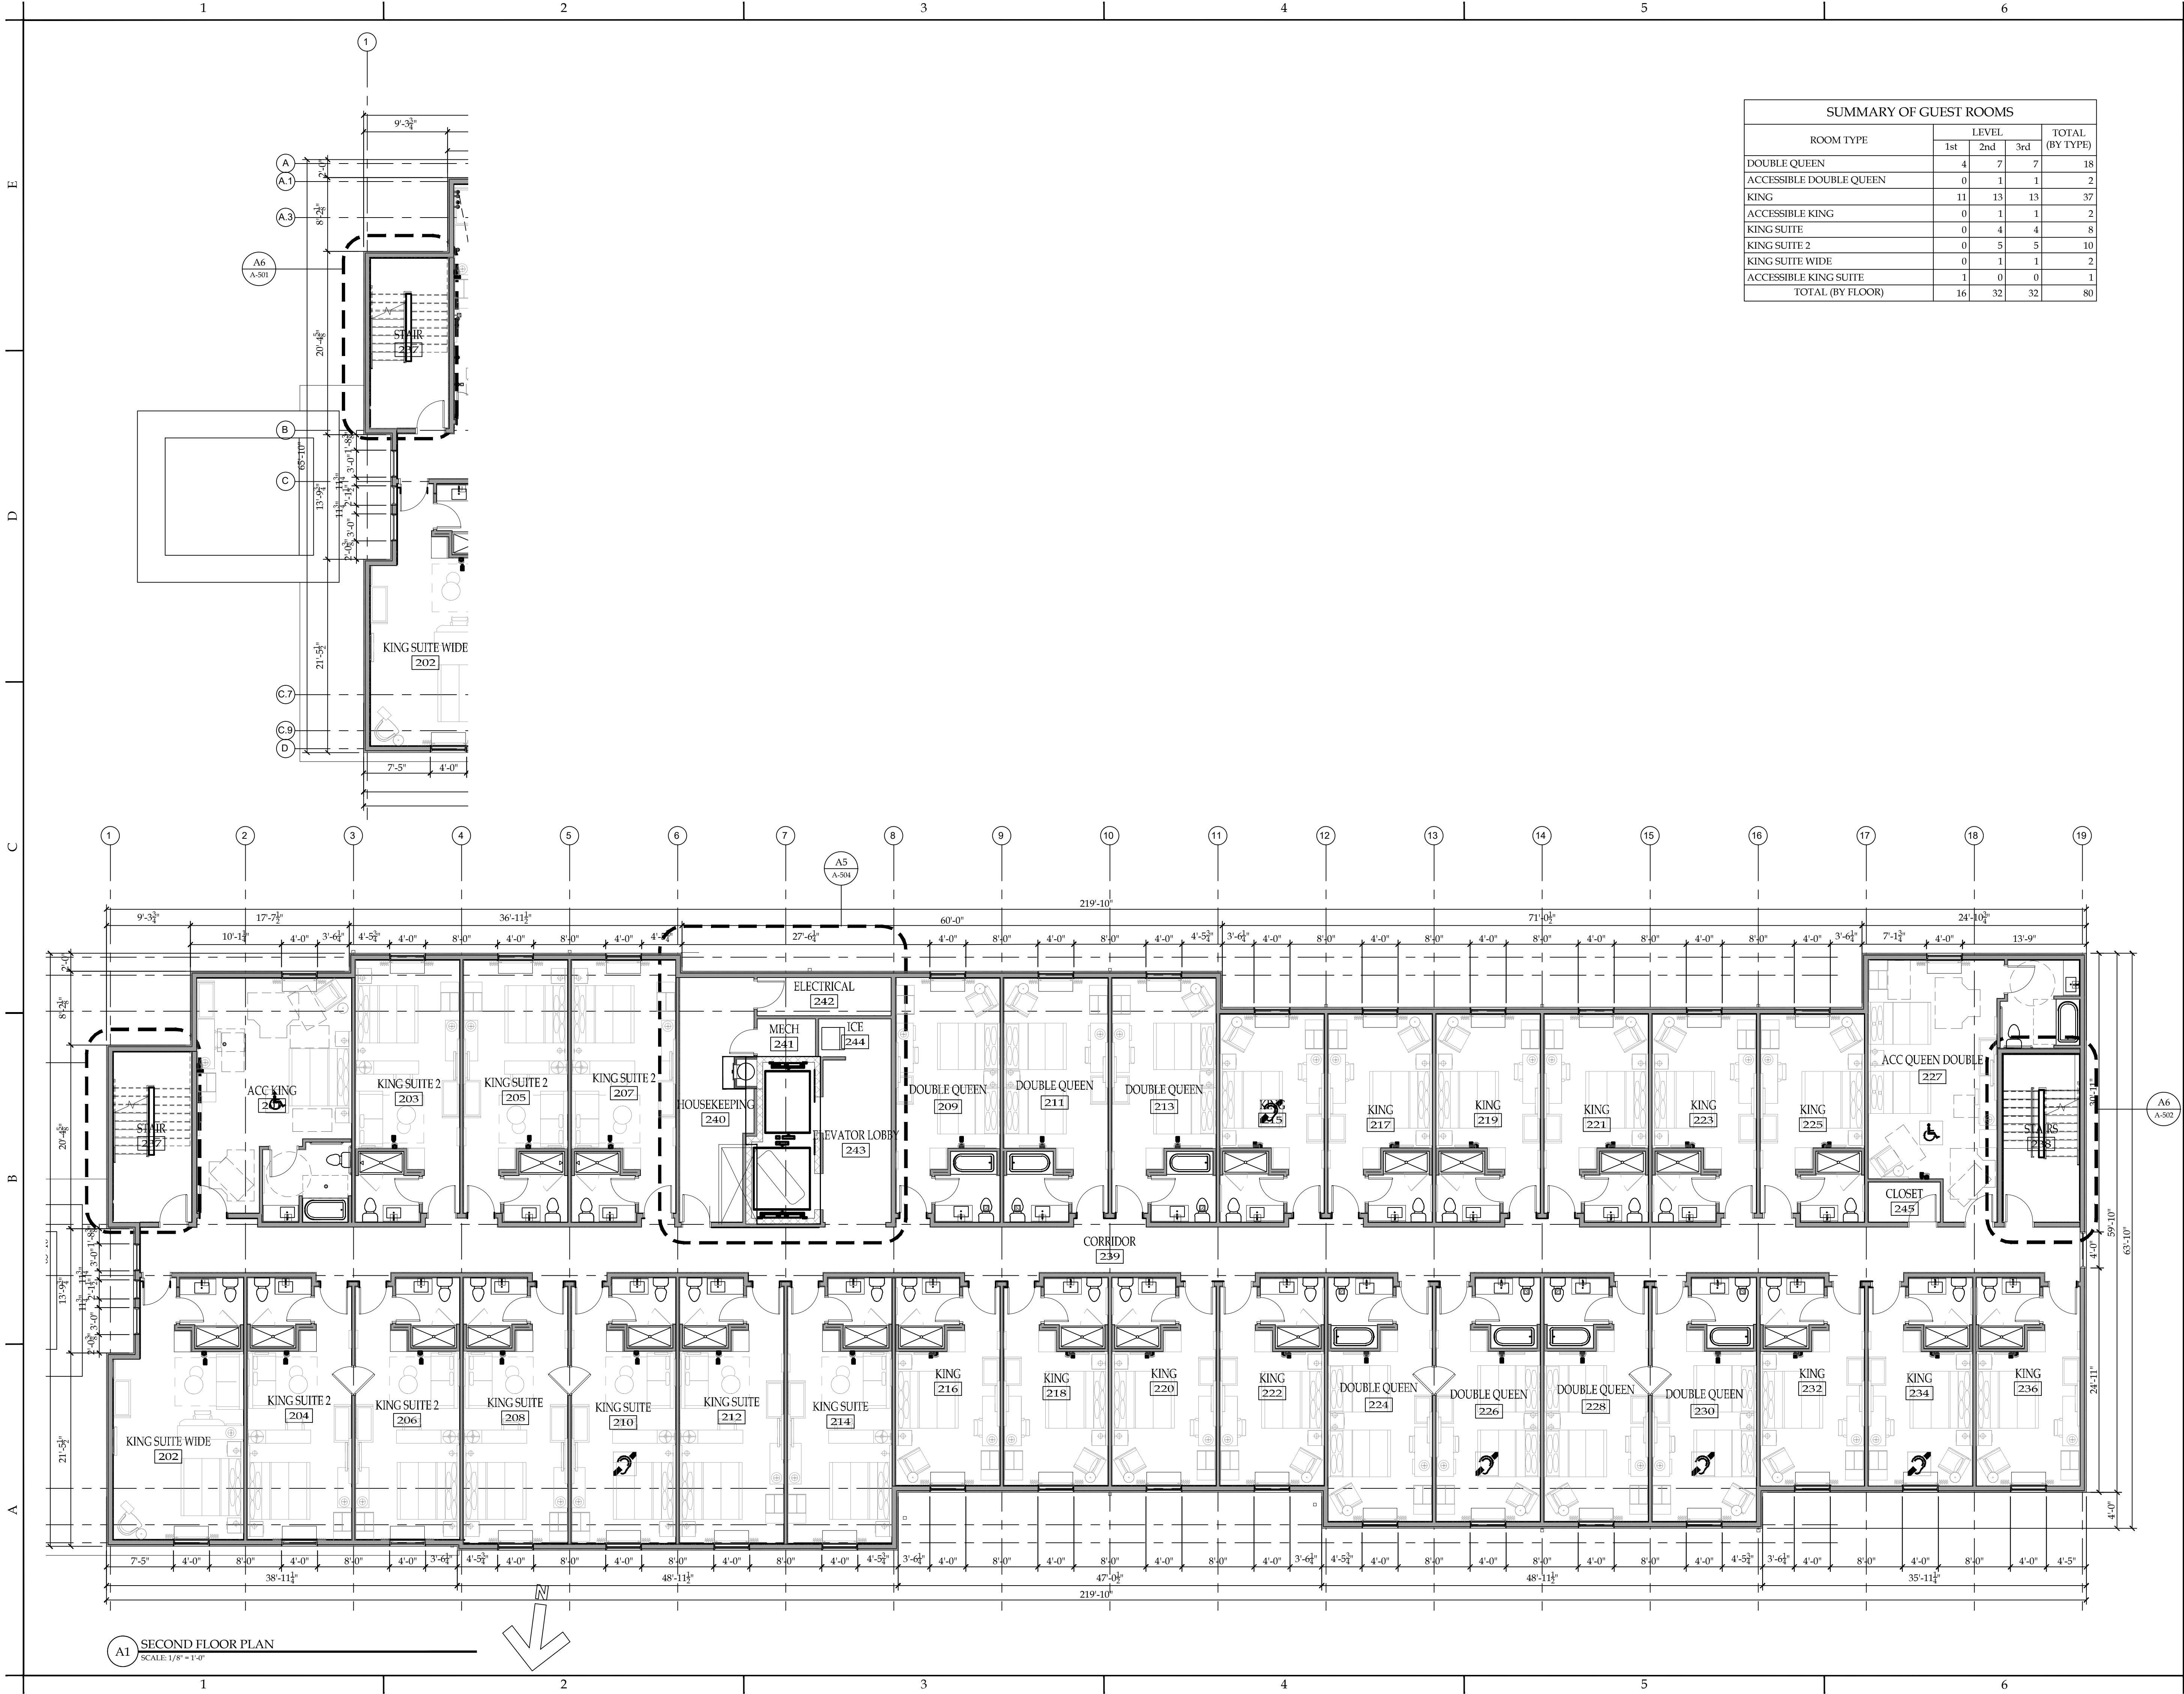

SUMMARY OF GUEST ROOMS				
ROOM TYPE	LEVEL			TOTAL (BY TYPE)
	1st	2nd	3rd	
DOUBLE QUEEN	4	7	7	18
ACCESSIBLE DOUBLE QUEEN	0	1	1	2
KING	11	13	13	37
ACCESSIBLE KING	0	1	1	2
KING SUITE	0	4	4	8
KING SUITE 2	0	5	5	10
KING SUITE WIDE	0	1	1	2
ACCESSIBLE KING SUITE	1	0	0	1
TOTAL (BY FLOOR)	16	32	32	80

NOTICE
This document, the property of, prepared and issued by the architect, is submitted for the specific project namely _____ and the recipient by accepting this document assumes custody and agrees that this document will not be copied or reproduced in part or in whole, and any special features peculiar to this design shall not be incorporated in any other project, unless prior agreement has been obtained in writing. These documents will be returned immediately upon completion of the project or upon the request of the architect.
This document is the exclusive property of the architect, no rights to ownership are transferable, or shall be lost by the filing of this document with any and all public authorities for the purpose of compliance with Codes and or Ordinances, i.e. Building Permit, etc.



Comfort Inn & Suites
PROPERTY ID: RI043
Gooding Avenue
Bristol, RI 02809

ISSUE:

SA PROJECT TEAM: PRINCIPAL P. Silvestri
PROJ. ARCH. _____ DRAFTER _____
JOB CAPT. W. Manhardt INTERIORS _____

SEAL:

TITLE:
SECOND FLOOR PLAN




SILVESTRI
ARCHITECTS • PC

1321 MILLERSPORT HWY PH. 716.691.0900
AMHERST, NY 14221 FAX 716.691.4773

SA JOB #: 20038.01
DATE: 5/6/24

DRAWING #: **A-102**

A1 SECOND FLOOR PLAN
SCALE: 1/8" = 1'-0"

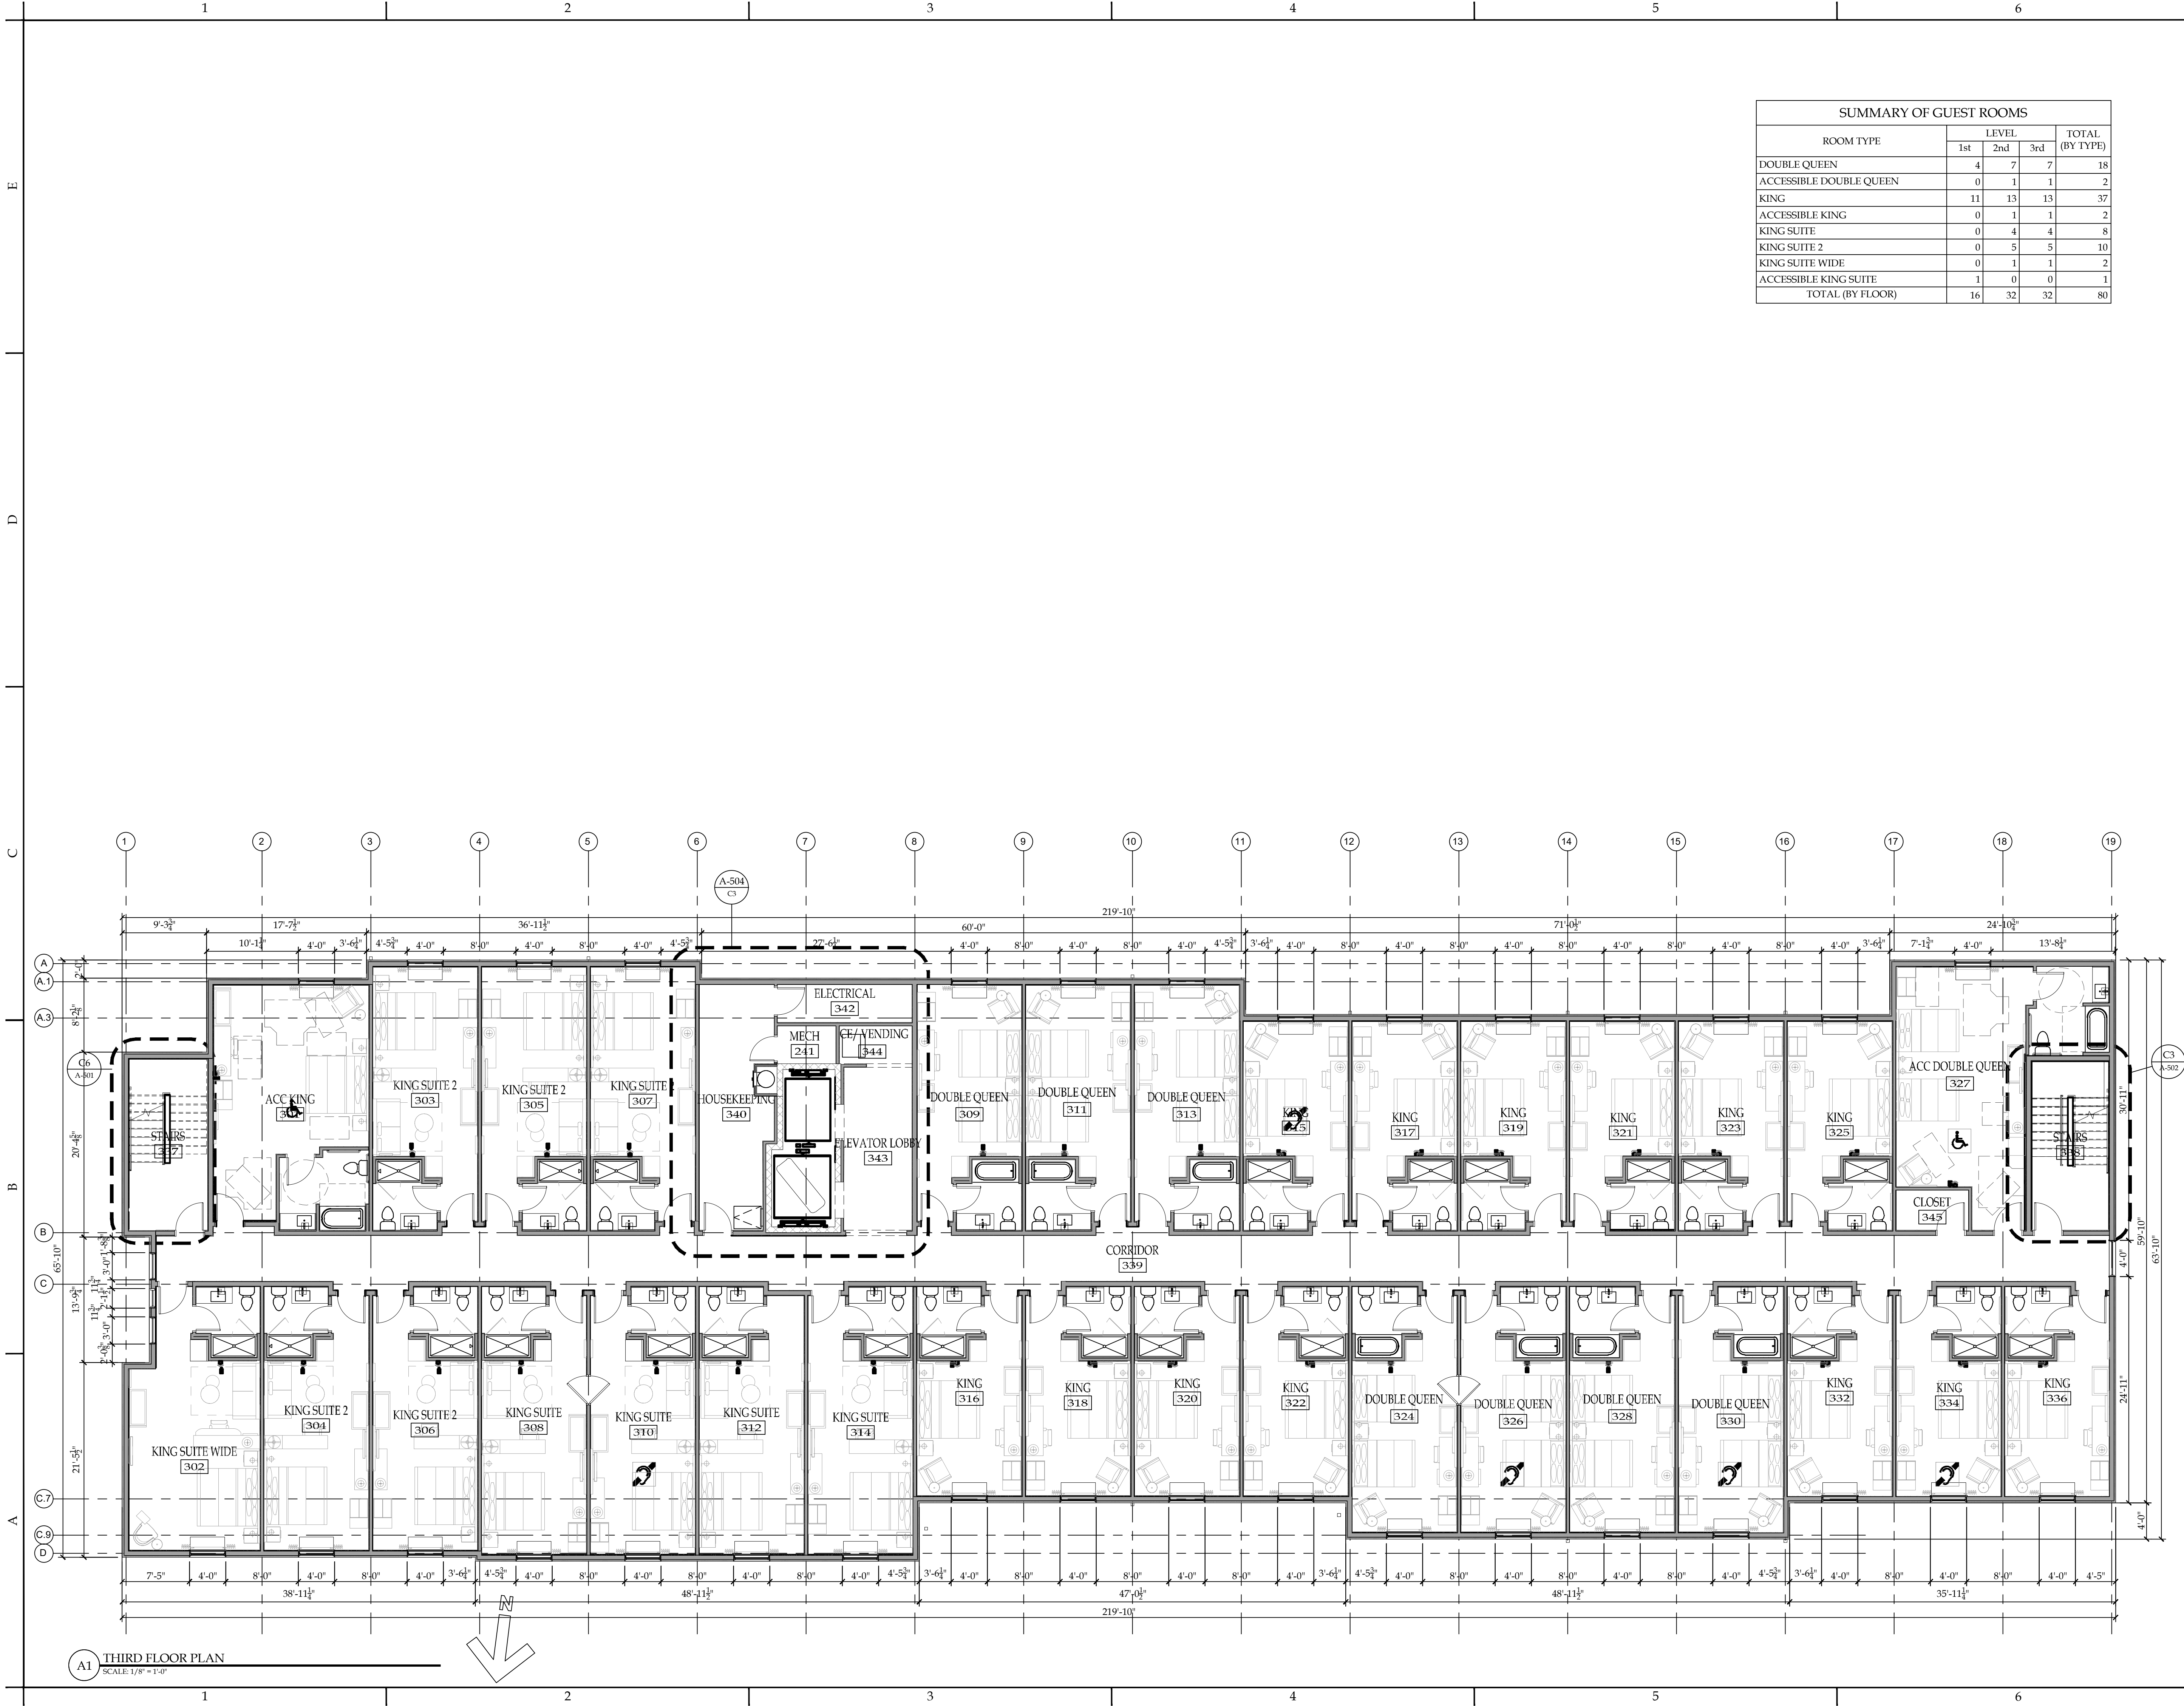

SUMMARY OF GUEST ROOMS				
ROOM TYPE	LEVEL			TOTAL (BY TYPE)
	1st	2nd	3rd	
DOUBLE QUEEN	4	7	7	18
ACCESSIBLE DOUBLE QUEEN	0	1	1	2
KING	11	13	13	37
ACCESSIBLE KING	0	1	1	2
KING SUITE	0	4	4	8
KING SUITE 2	0	5	5	10
KING SUITE WIDE	0	1	1	2
ACCESSIBLE KING SUITE	1	0	0	1
TOTAL (BY FLOOR)	16	32	32	80

NOTICE
This document, the property of, prepared and issued by the architect, is submitted for the specific project namely _____ and the recipient by accepting this document assumes custody and agrees that this document will not be copied or reproduced in part or in whole, and any special features peculiar to this design shall not be incorporated in any other project, unless prior agreement has been obtained in writing. These documents will be returned immediately upon completion of the project or upon the request of the architect.
This document is the exclusive property of the architect, no rights to ownership are transferable, or shall be lost by the filing of this document with any and all public authorities for the purpose of compliance with Codes and or Ordinances, i.e. Building Permit, etc.



Comfort Inn & Suites
PROPERTY ID: RI043
Gooding Avenue
Bristol, RI 02809

ISSUE:

SA PROJECT TEAM: PRINCIPAL P. Silvestri
PROJ. ARCH. _____ DRAFTER _____
JOB CAPT. W. Manhardt INTERIORS _____

SEAL:

TITLE:
THIRD FLOOR PLAN




SILVESTRI
ARCHITECTS • PC

1321 MILLERSPORT HWY PH. 716.691.0900
AMHERST, NY 14221 FAX 716.691.4773

SA JOB #: **20038.01** DATE: **5/6/24**

DRAWING #: **A-103**

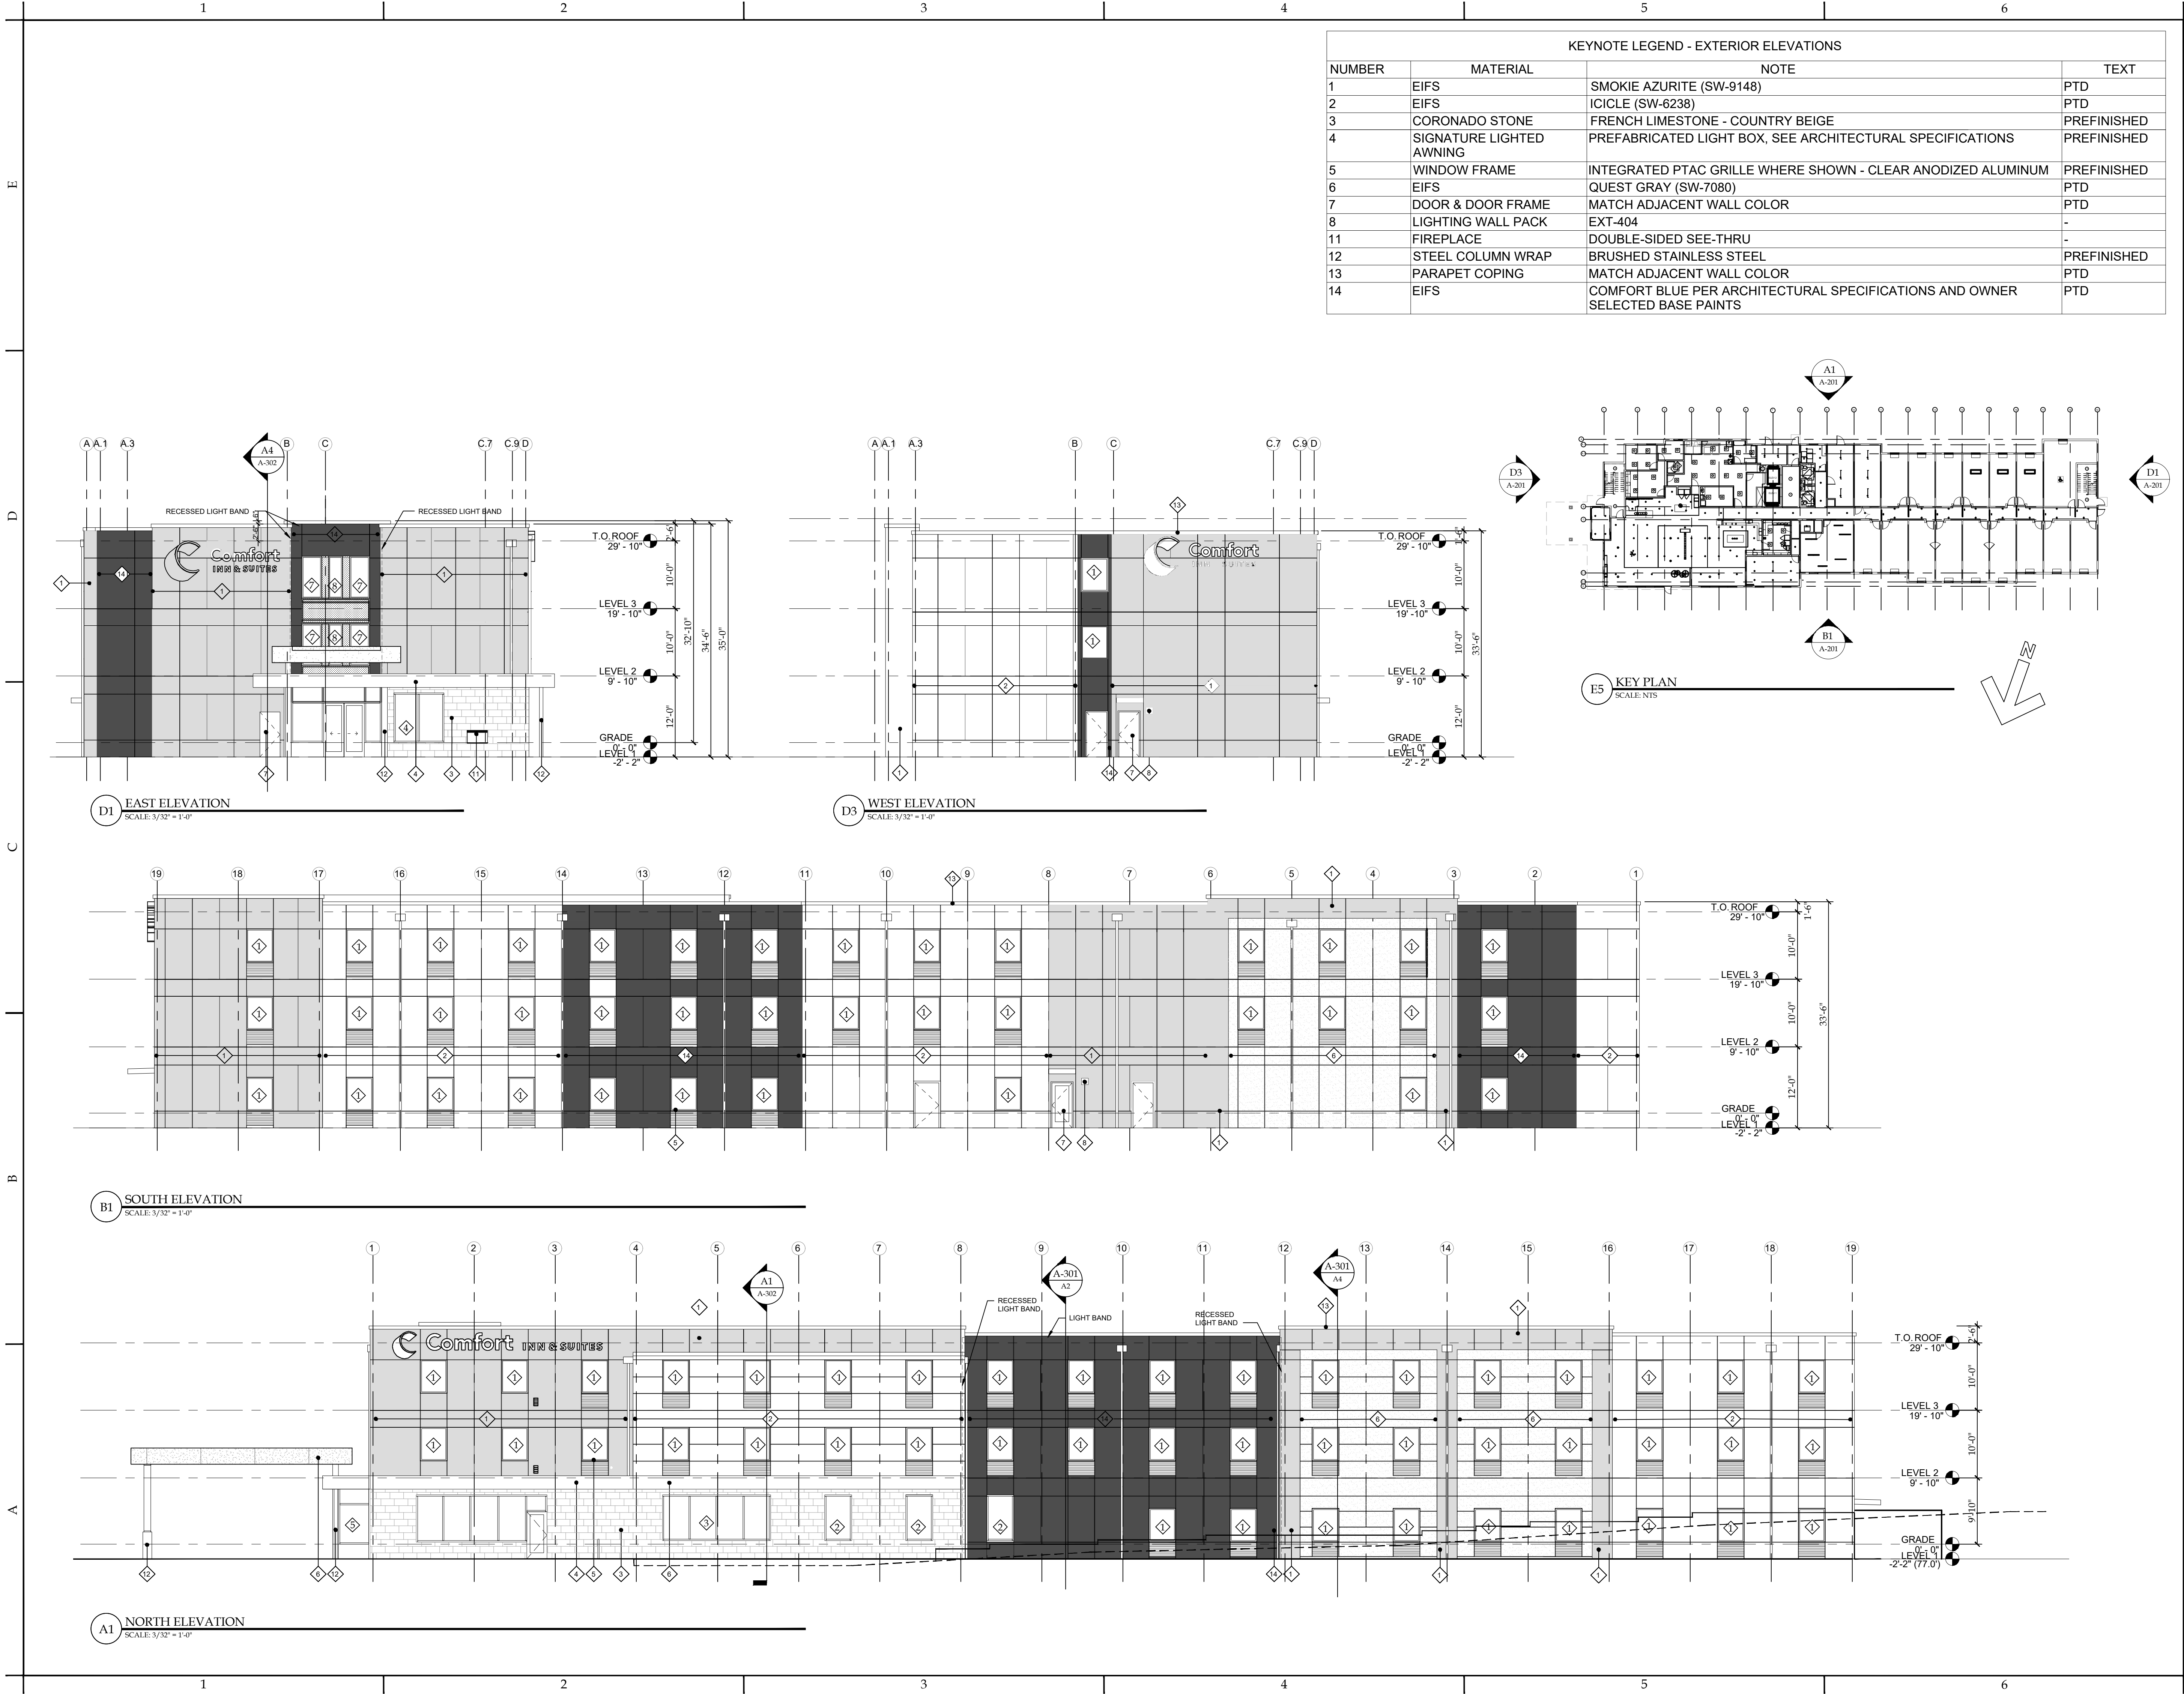

KEYNOTE LEGEND - EXTERIOR ELEVATIONS			
NUMBER	MATERIAL	NOTE	TEXT
1	EIFS	SMOKIE AZURITE (SW-9148)	PTD
2	EIFS	ICICLE (SW-6238)	PTD
3	CORONADO STONE	FRENCH LIMESTONE - COUNTRY BEIGE	PREFINISHED
4	SIGNATURE LIGHTED AWNING	PREFABRICATED LIGHT BOX, SEE ARCHITECTURAL SPECIFICATIONS	PREFINISHED
5	WINDOW FRAME	INTEGRATED PTAC GRILLE WHERE SHOWN - CLEAR ANODIZED ALUMINUM	PREFINISHED
6	EIFS	QUEST GRAY (SW-7080)	PTD
7	DOOR & DOOR FRAME	MATCH ADJACENT WALL COLOR	PTD
8	LIGHTING WALL PACK	EXT-404	-
11	FIREPLACE	DOUBLE-SIDED SEE-THRU	-
12	STEEL COLUMN WRAP	BRUSHED STAINLESS STEEL	PREFINISHED
13	PARAPET COPING	MATCH ADJACENT WALL COLOR	PTD
14	EIFS	COMFORT BLUE PER ARCHITECTURAL SPECIFICATIONS AND OWNER SELECTED BASE PAINTS	PTD

NOTICE
This document, the property of, prepared and issued by the architect, is submitted for the specific project named _____, and the recipient by accepting this document assumes custody and agrees that this document will not be copied or reproduced in part or in whole, and any special features peculiar to this design shall not be incorporated in any other project, unless prior agreement has been obtained in writing. These documents will be returned immediately upon completion of the project or upon the request of the architect.
This document is the exclusive property of the architect, no rights to ownership are transferable, or shall be lost by the filing of this document with any and all public authorities for the purpose of compliance with Codes and or Ordinances, i.e. Building Permit, etc.



Comfort Inn & Suites
PROPERTY ID: RI043
Gooding Avenue
Bristol, RI 02809

ISSUE:

SA PROJECT TEAM: PRINCIPAL P. Silvestri
PROJ. ARCH. _____ DRAFTER _____
JOB CAPT. W. Manhardt INTERIORS _____

SEAL:

TITLE:
EXTERIOR ELEVATIONS



SA JOB #: **20038.01** DATE: **5/6/24**

DRAWING #: **A-201**