


07/20/24 4:22:21 PM: C:\Users\jgarcia\OneDrive\Documents\PERKINS EASTMAN\A-210MP\A-210MP.dwg



2 **NAOMI STREET ELEVATION (WEST)**



1 **CHESNUT STREET ELEVATION (SOUTH)**

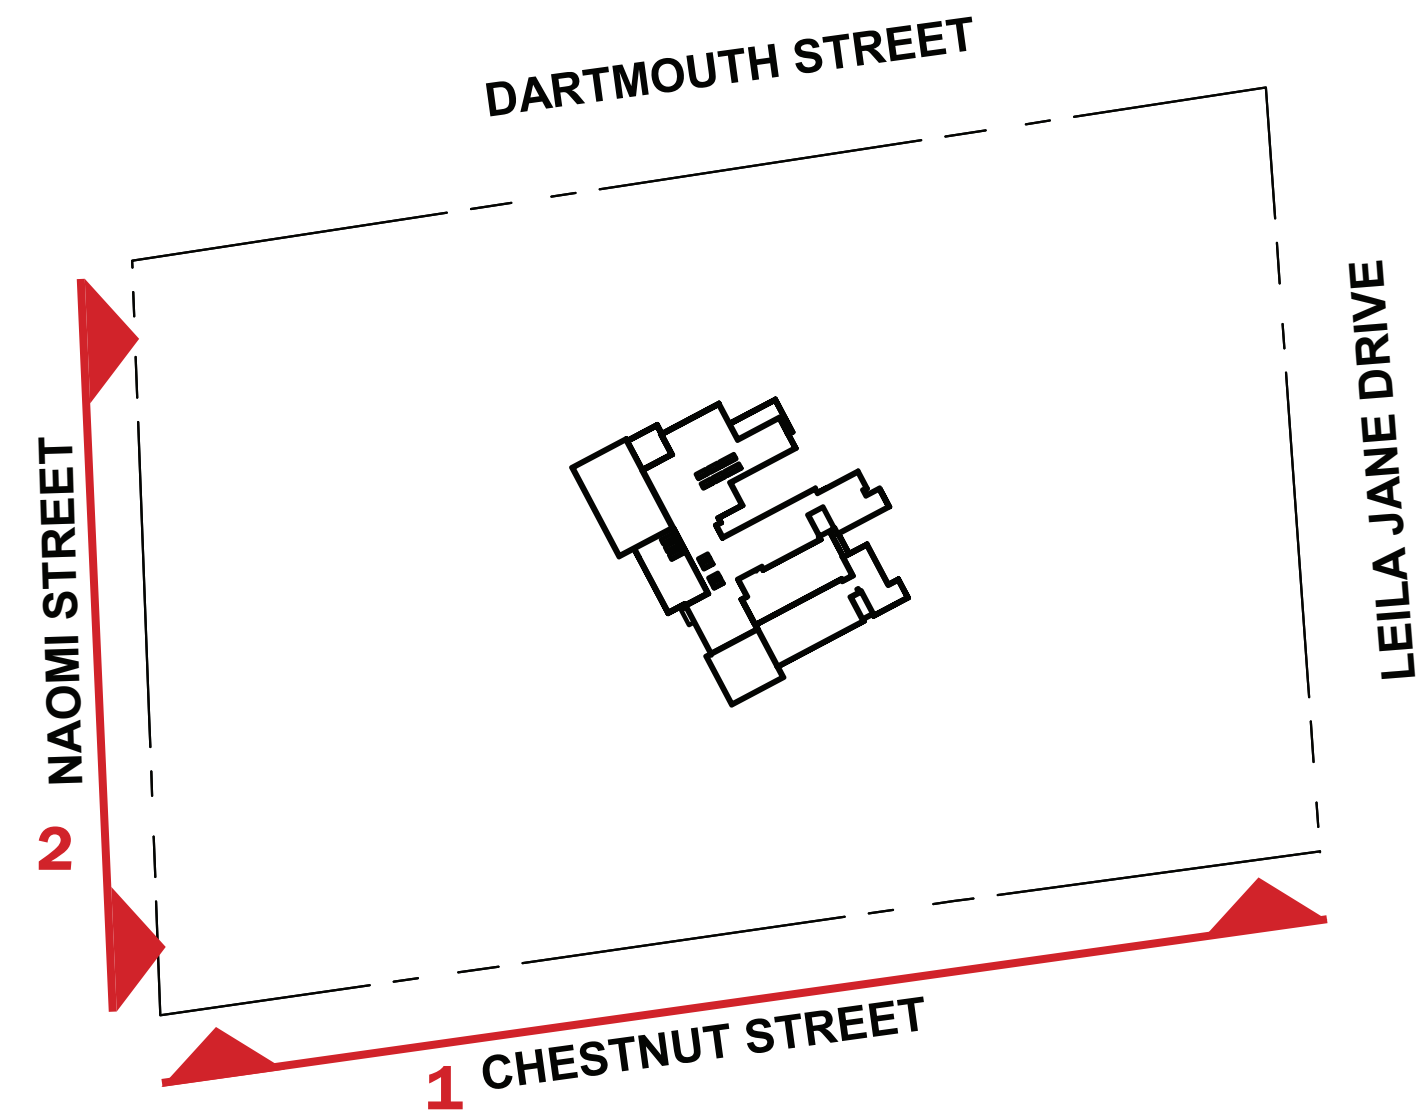

KEY PLAN

**PERKINS
EASTMAN**
20 Ashburton Place, Floor 8
Boston, MA 02108
T: +1 617 449 4000
F: +1 617 449 4049



OWNER/APPLICANT:
BRISTOL WARREN REGIONAL
SCHOOL DISTRICT
235 HIGH STREET
BRISTOL, RI 02809
401-253-4000

SCALE ADJUSTMENT GUIDE
0" 1"
BAR IS ONE INCH ON
ORIGINAL DRAWING

MT. HOPE HIGH SCHOOL
199 Chestnut Street
ASSESSOR'S PLAT 117, LOTS 3, 4, 5, 6, & 7
Bristol, Rhode Island

Stamp

REVISIONS:

PROJECT NO.: 23099.01
DATE: AUGUST 2024
SCALE: NTS
DESIGNED BY:
CHECKED BY:
DRAWN BY:
APPROVED BY:
DRAWING TITLE:
RENDERINGS - STREET
ELEVATIONS

DRAWING NO.:
A-210MP

SHEET NO. ____ OF ____



SCALE ADJUSTMENT GUIDE

0" 1"

BAR IS ONE INCH ON ORIGINAL DRAWING


MT. HOPE HIGH SCHOOL
199 Chestnut Street
ASSESSOR'S PLAT 117, LOTS 3, 4, 5, 6, & 7
Bristol, Rhode Island

Stamp

[illegible]

DRAWING NO.:
A-211MP

SHEET NO. _____ OF _____

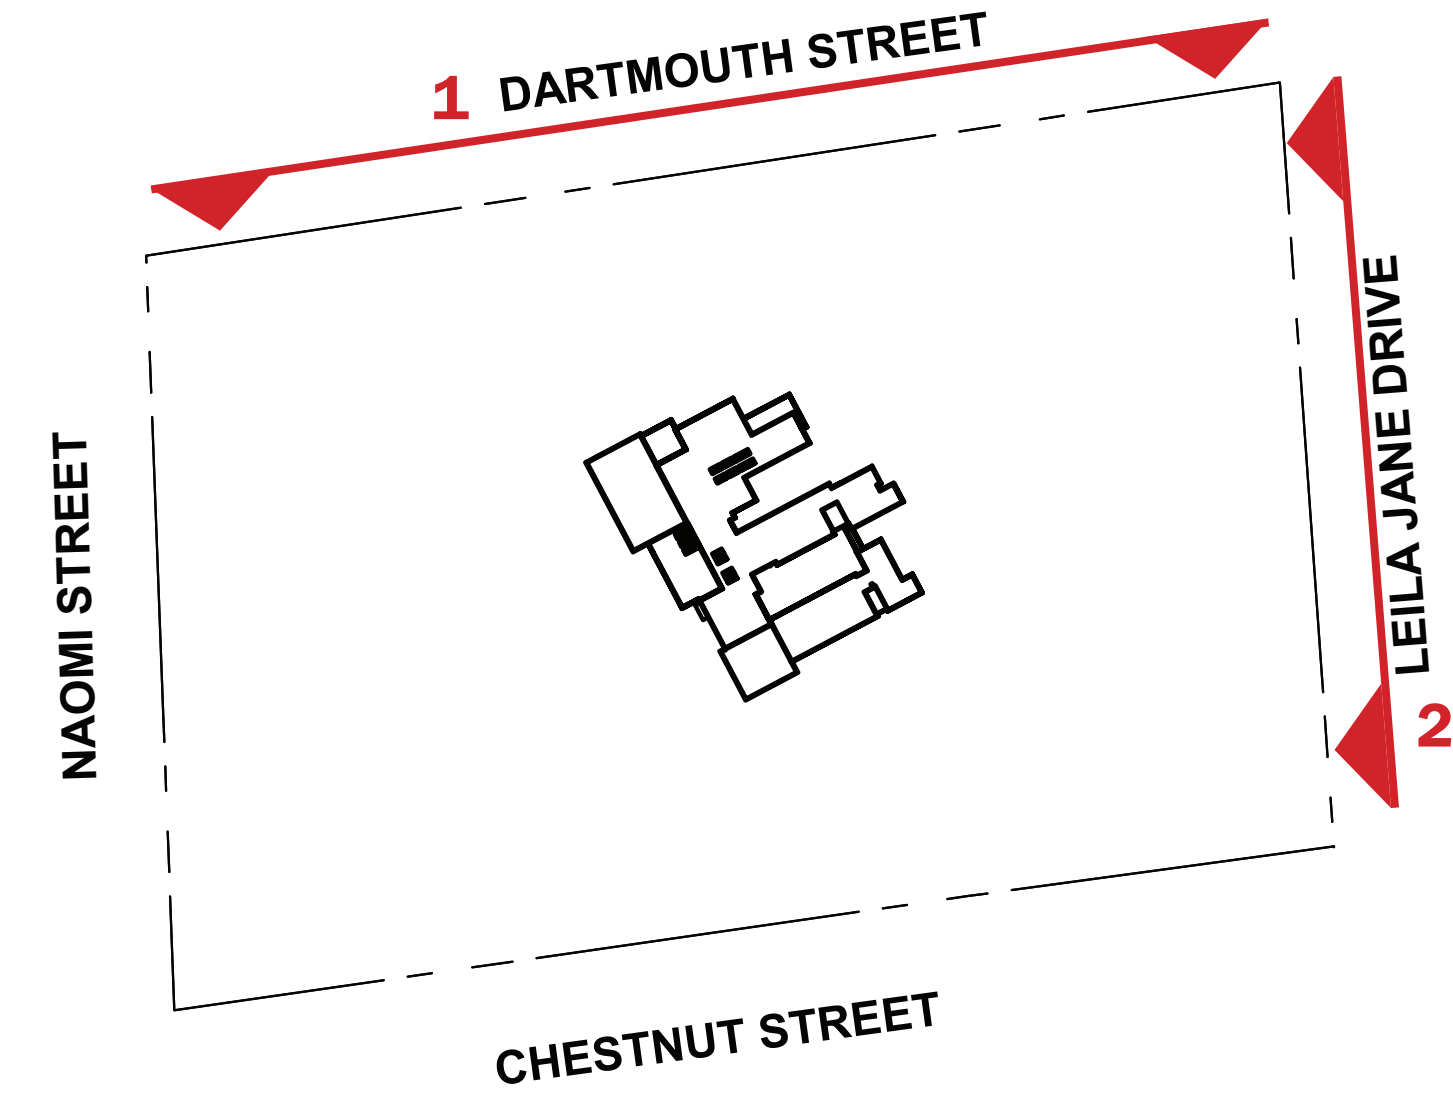

**PERKINS —
EASTMAN**
20 Ashburton Place, Floor 8
Boston, MA 02108
T. +1 617 449 4000
F. +1 617 449 4049

KEY PLAN



2 **LEILA JANE DRIVE ELEVATION (EAST)**



1 **DARTMOUTH STREET ELEVATION (NORTH)**

SCALE ADJUSTMENT GUIDE
0" 1"
BAR IS ONE INCH ON
ORIGINAL DRAWING

MT. HOPE HIGH SCHOOL
199 Chestnut Street
ASSESSOR'S PLAT 117, LOTS 3, 4, 5, 6, & 7
Bristol, Rhode Island


Stamp

REVISIONS:

[illegible]

PROJECT NO.:	23099.0
DATE:	AUGUST 2023
SCALE:	NTS
DESIGNED BY:	
CHECKED BY:	
DRAWN BY:	
APPROVED BY:	
DRAWING TITLE:	
RENDERINGS - BUILDING	
ELEVATIONS	

DRAWING NO.:
A-212MP
SHEET NO. OF

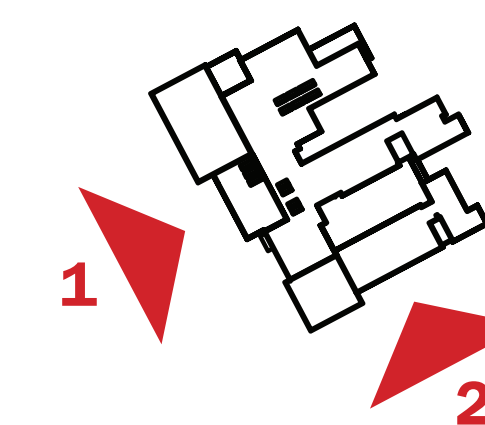

KEY PLAN



2 SOUTH ELEVATION



1 WEST ELEVATION

OWNER/APPLICANT:
BRISTOL WARREN REGIONAL
SCHOOL DISTRICT
235 HIGH STREET
BRISTOL, RI 02809
401-253-4000

SCALE ADJUSTMENT GUIDE

0" 1"

BAR IS ONE INCH ON ORIGINAL DRAWING

MT. HOPE HIGH SCHOOL
199 Chestnut Street
ASSESSOR'S PLAT 117, LOTS 3, 4, 5, 6, & 7
Bristol, Rhode Island


Stamp

REVISIONS:

[illegible]

PROJECT NO.:	23099.01
DATE:	AUGUST 2024
SCALE:	NTS
DESIGNED BY:	
CHECKED BY:	
DRAWN BY:	
APPROVED BY:	
DRAWING TITLE:	
RENDERINGS - BUILDING ELEVATIONS	

DRAWING NO.:
A-213MP
SHEET NO. OF

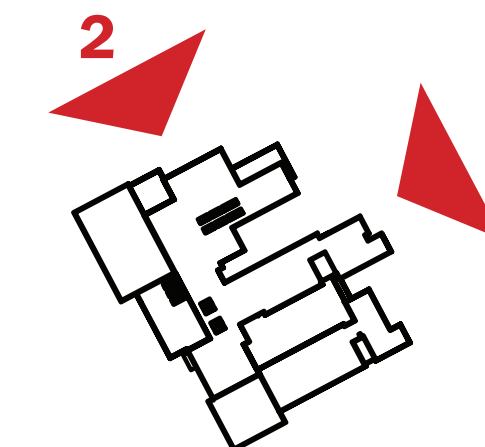

KEY PLAN



2 NORTH ELEVATION



1 EAST ELEVATION