


FRONT ELEVATION DETAILS- NTS.

		JU	RISDICTION IDE	NTIFICATION	STAMP	
	No.		Descrip	otion		Date
		825	HOPE	E ST	REET	_
		BE	ER RE	SIDE	ENCE	
1						
	EX		OR DE	ΕΤΑΙΙ		EAST
			OR DE	ΕΤΑΙΙ	<b>N</b> Project	EAST  Number
	Project	number	OR DE	ETAII ATIO	Project Is	t Numbe

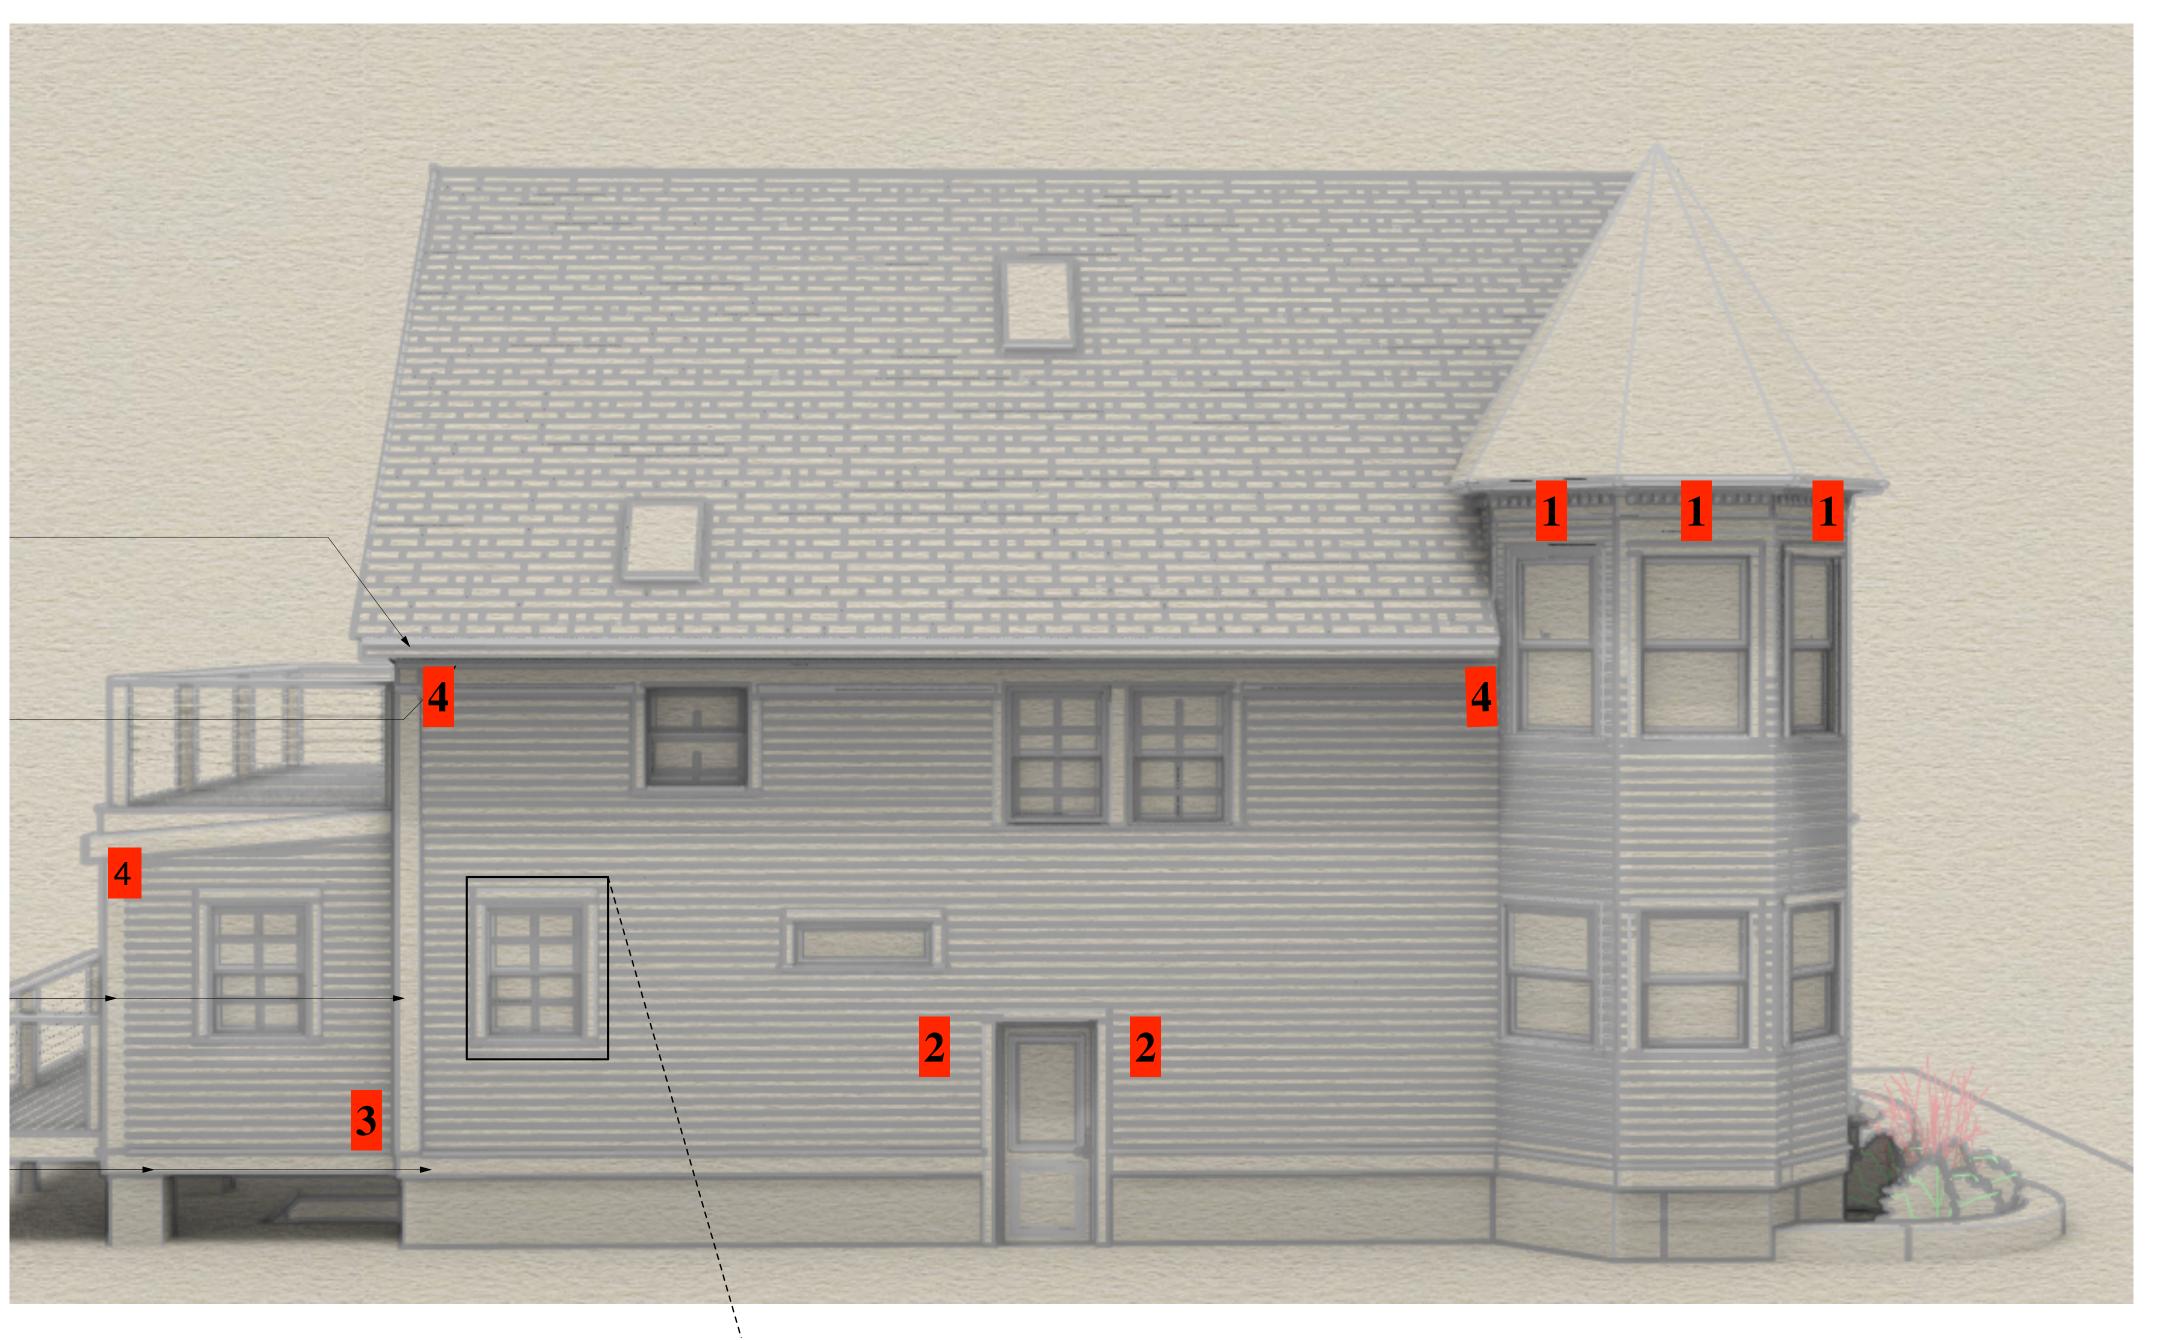

JURISDICTION IDENTIFICATION STAMP Description

825 HOPE STREET

BEER RESIDENCE

EXTERIOR DETAILS SOUTH ELEVATION

Project number

Date

Drawn by

Checked by

Project Number

Issue Date


Author

Checked by


A109

Scale

er e or er

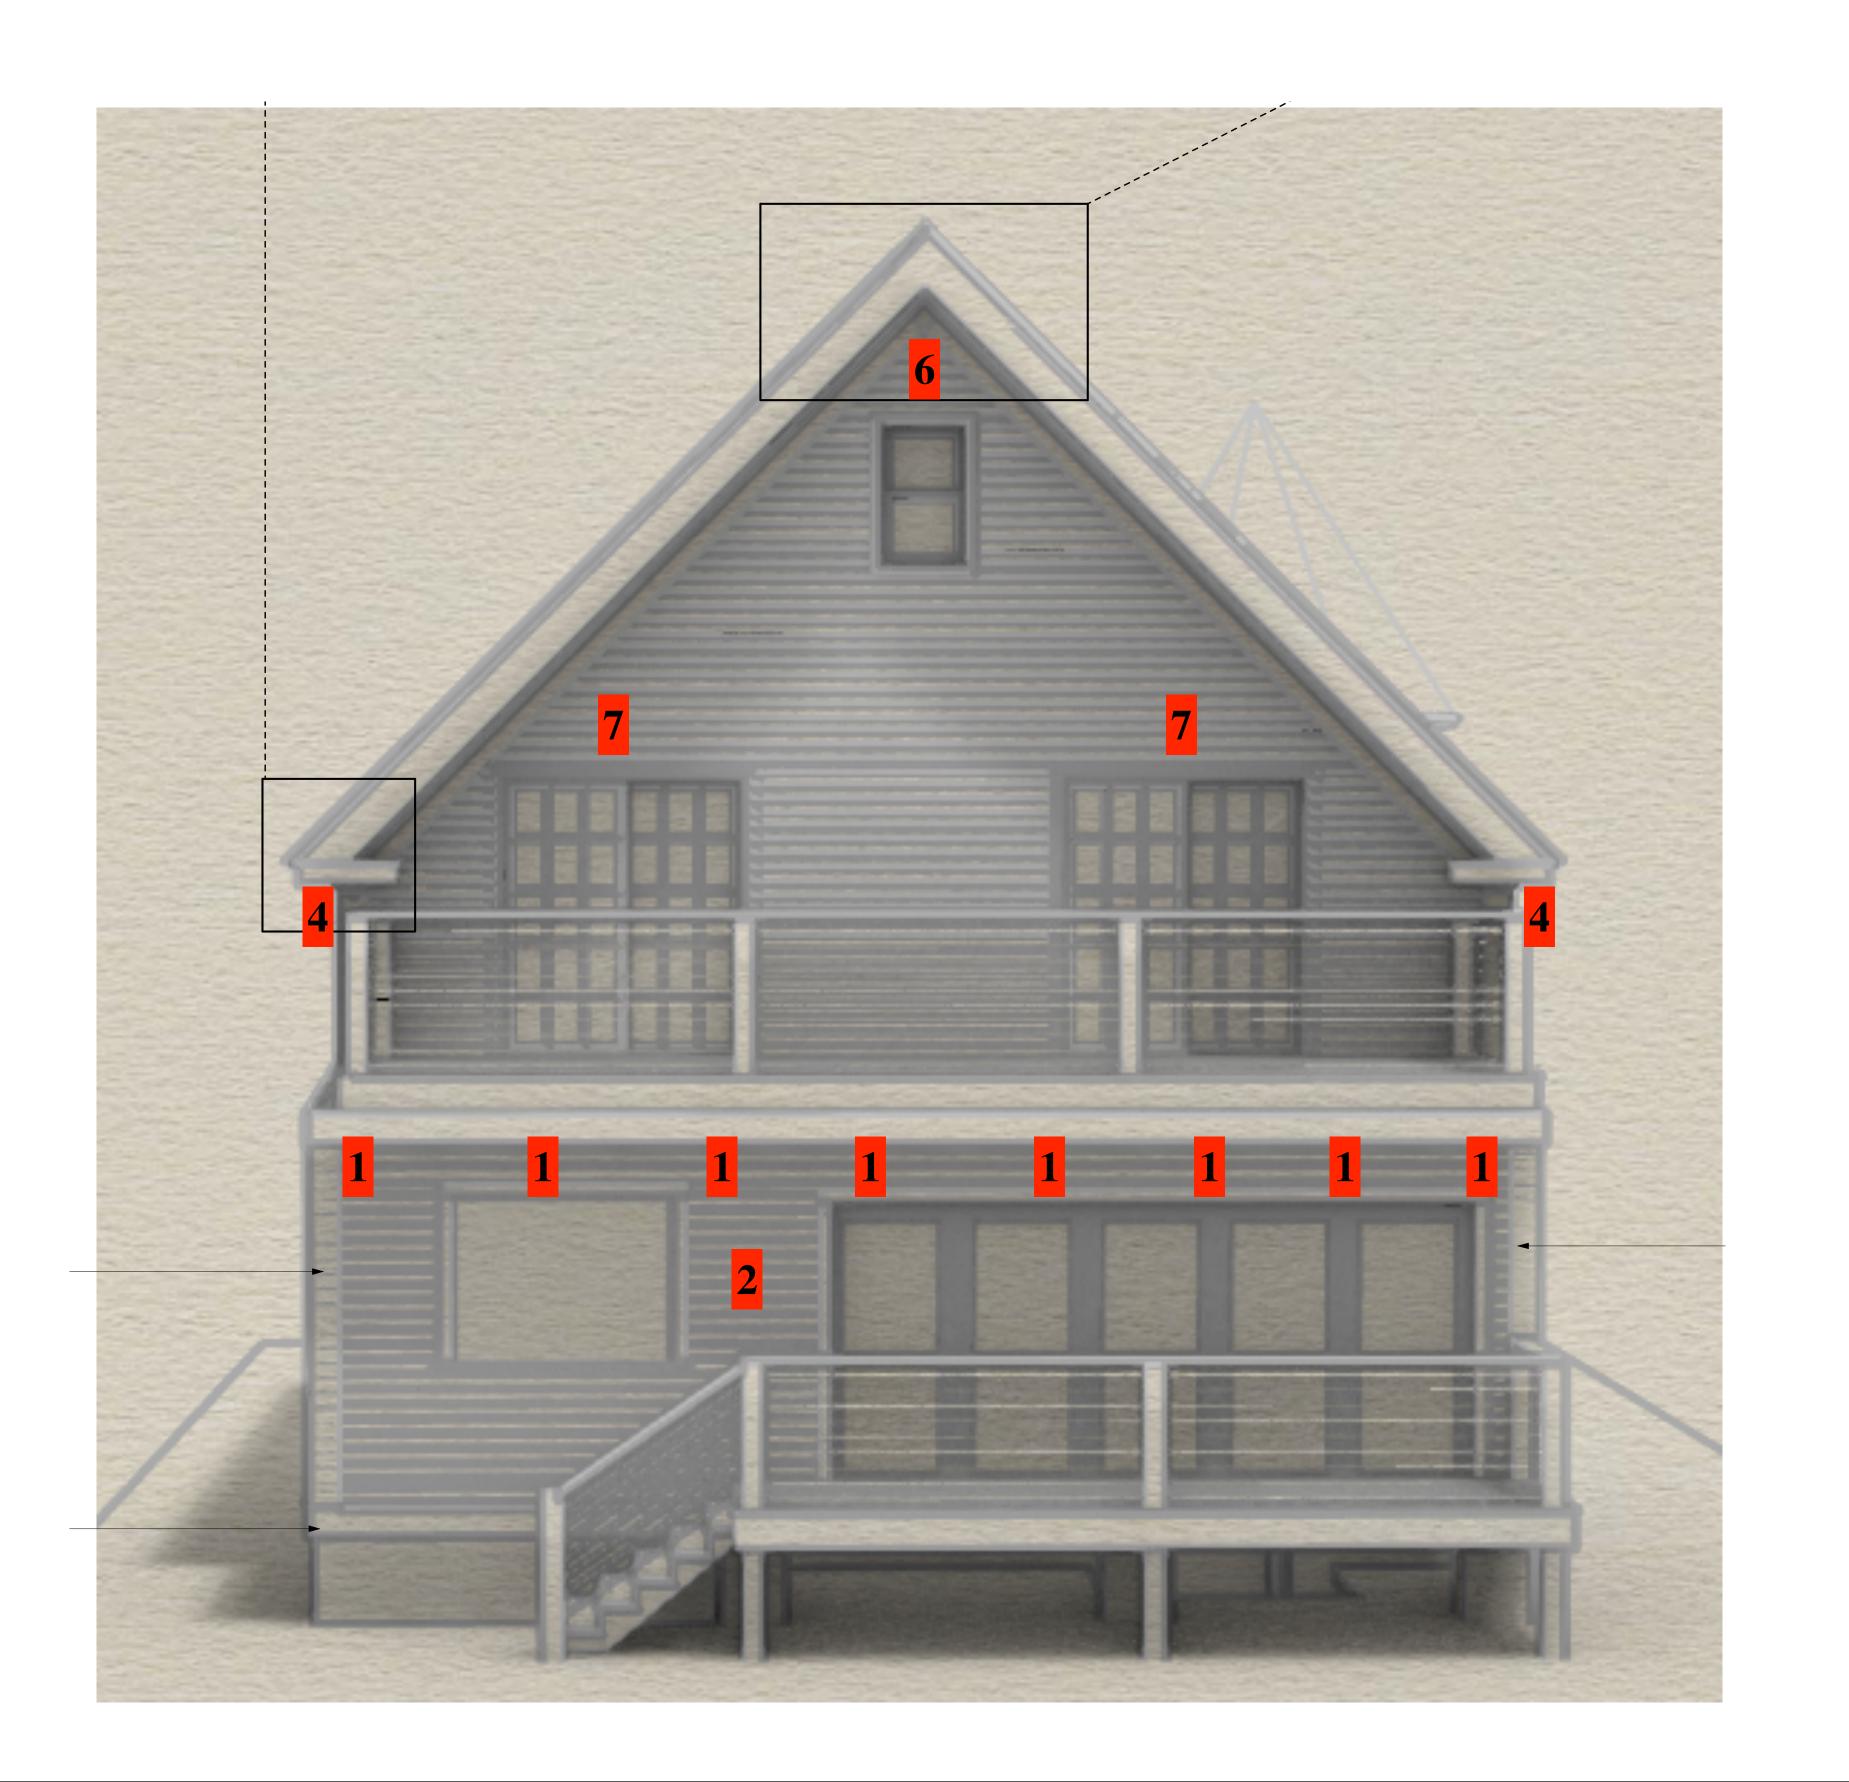

Description Date 825 HOPE STREET BEER RESIDENCE EXTERIOR DETAILS - WEST **ELEVATION** Project Number Project number Issue Date Drawn by Checker Checked by A110 Scale

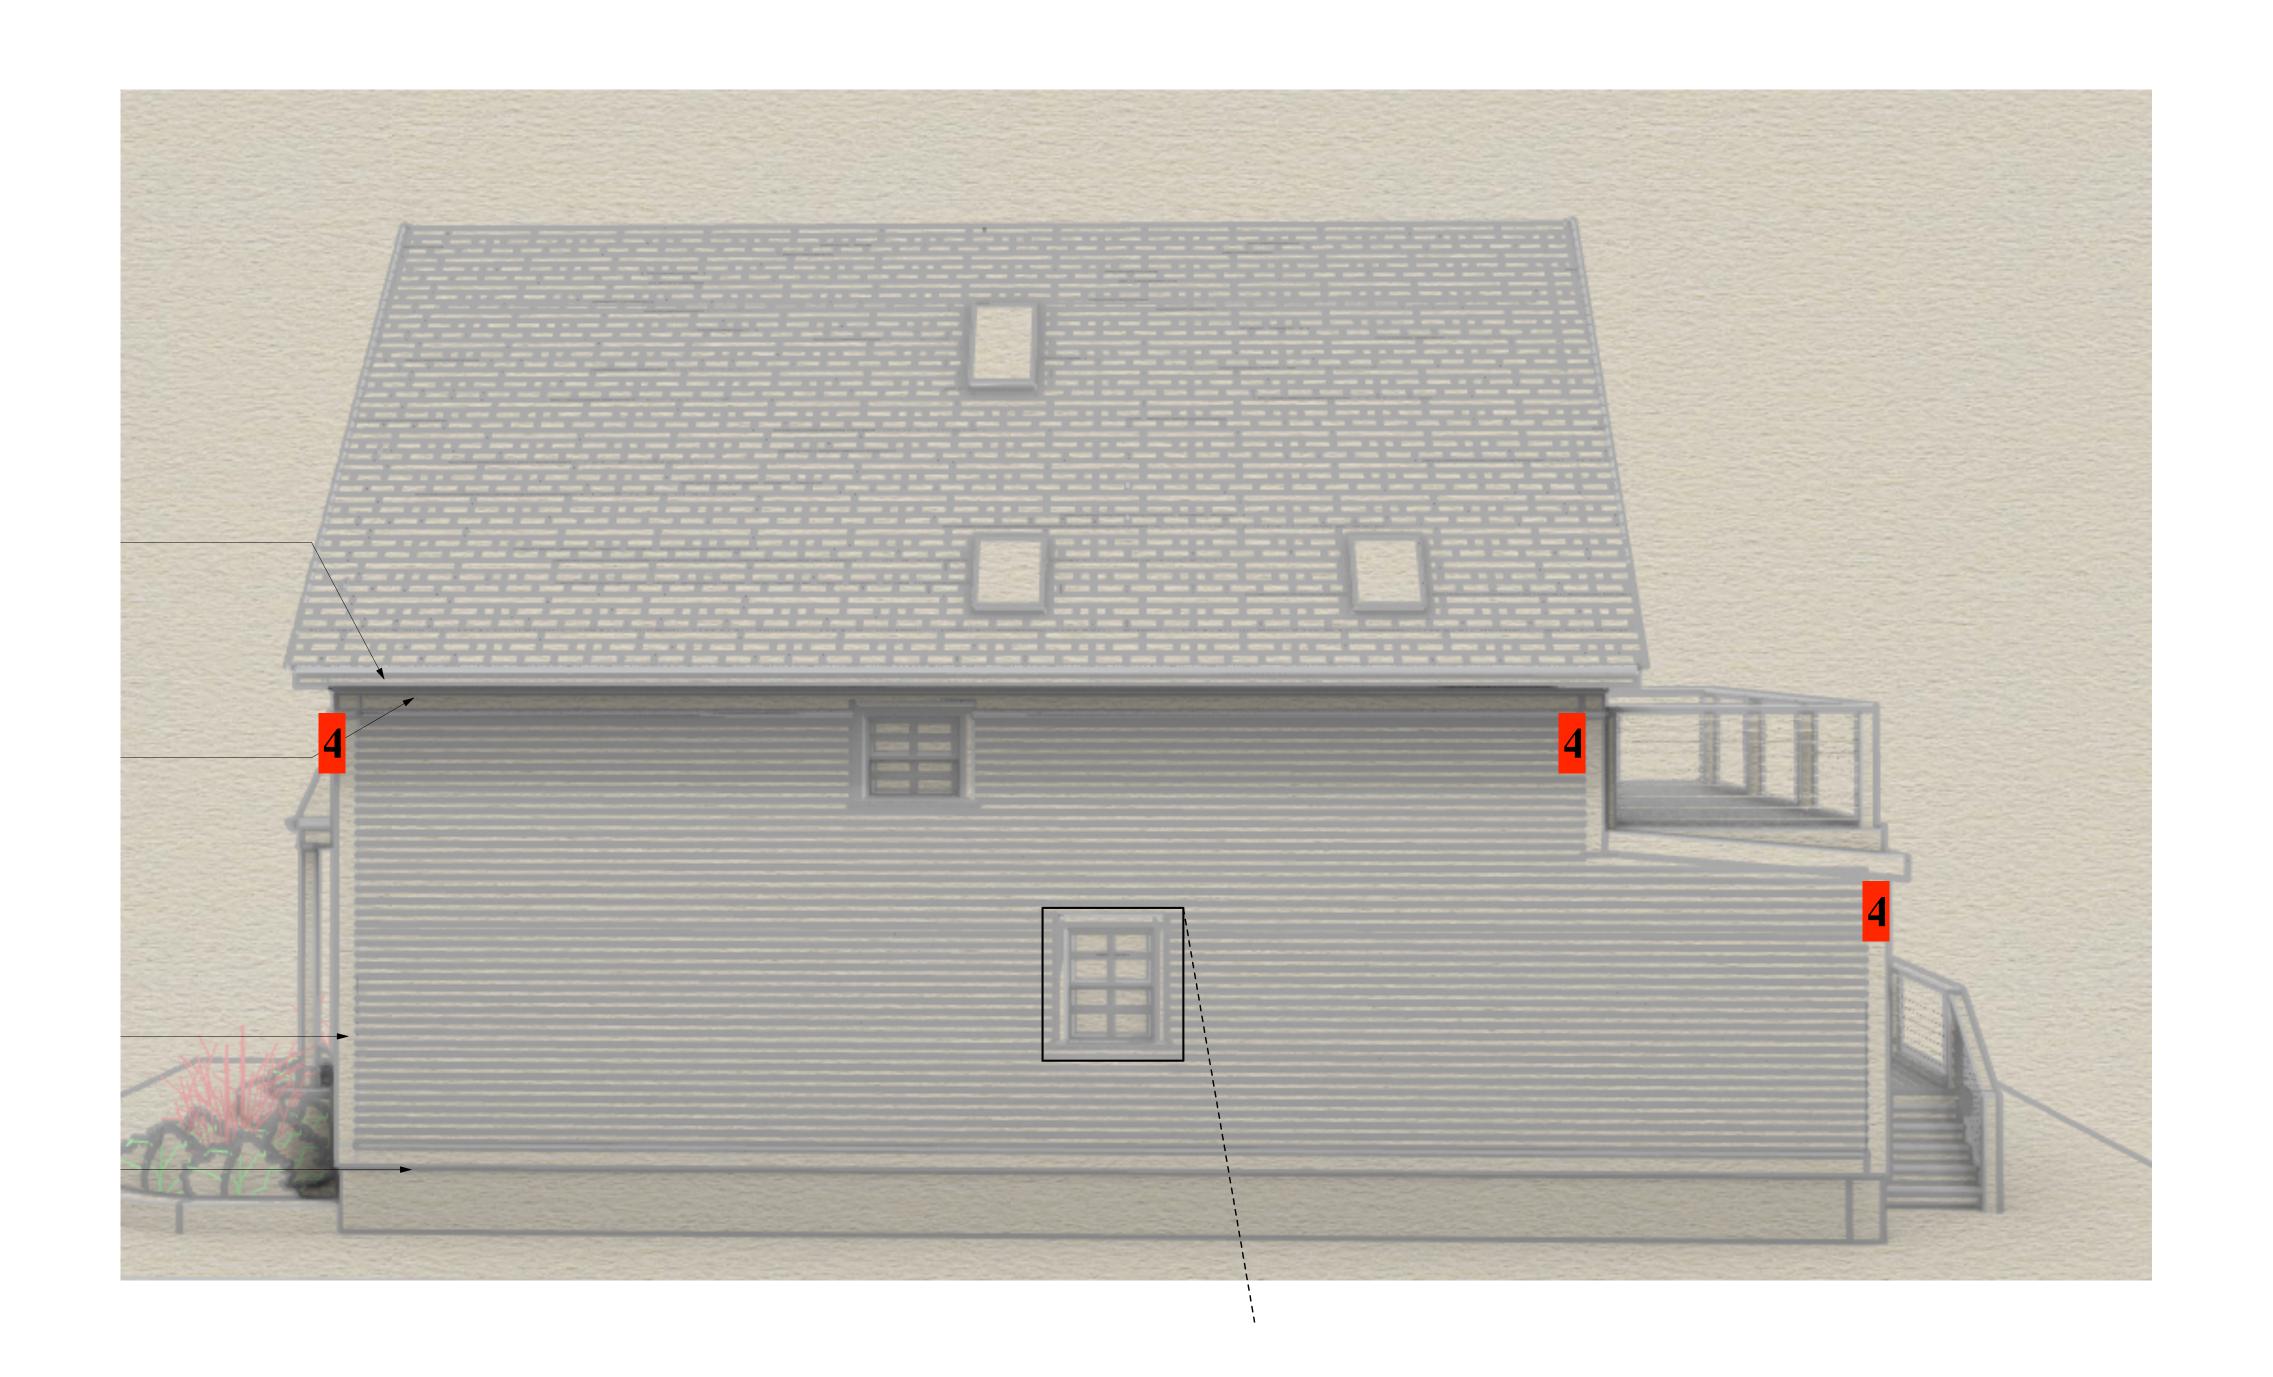

JURISDICTION IDENTIFICATION STAMP 825 HOPE STREET BEER RESIDENCE **EXTERIOR DETAILS -**NORTH ELEVATION Project Number Project number Issue Date Checker A111