

Z:\DESK\PROJECTS\2534-001 GOODING AVENUE AUTOCAD DRAWINGS\2534-001 PLANNING PLOTTED 1/15/2025


PROPOSED BUILDING

AVERAGE EXISTING GRADE = 76.8' (EXISTING GRADE)


PROPOSED FIRST FLOOR = 76.8'

TOP OF ROOF = 111.8' (35.0' ABOVE AVERAGE EXISTING GRADE)

MAXIMUM ALLOWABLE HEIGHT = 35.0' = 111.8' TOP OF ROOF

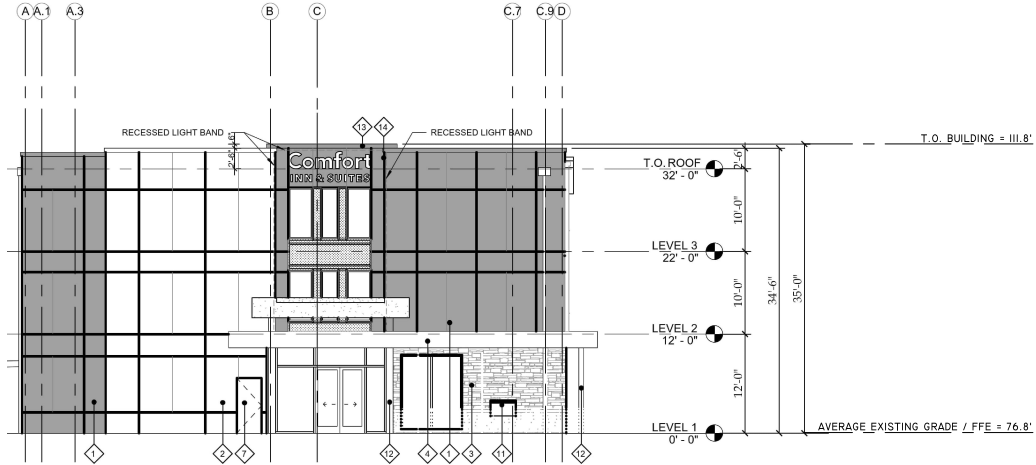

SIDE ELEVATION
SCALE: 3/32" = 1'-0"

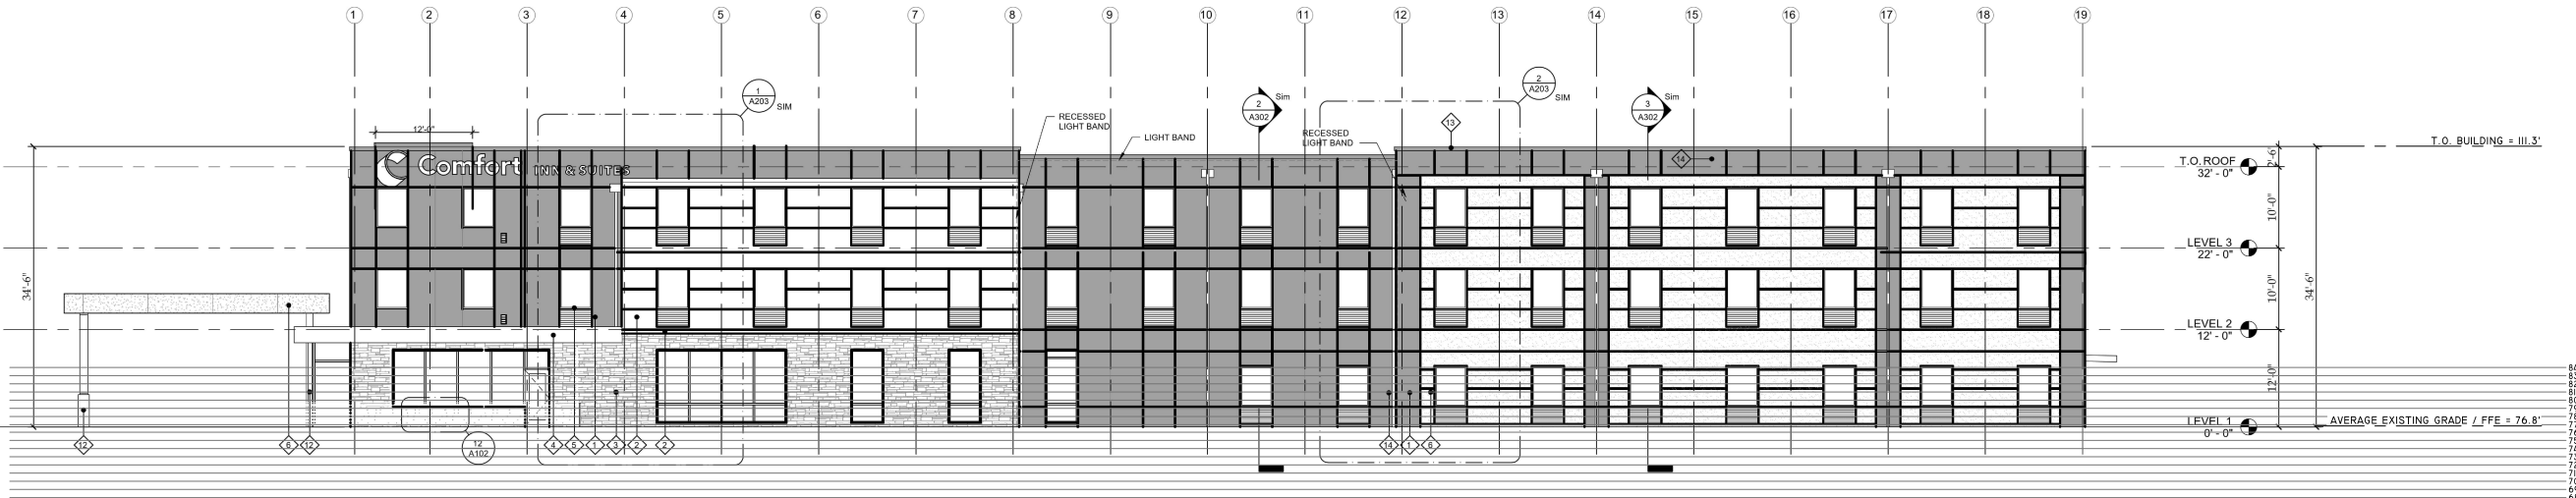

FRONT ELEVATION (GOODING AVENUE)
SCALE: 3/32" = 1'-0"

EXTERIOR ELEVATIONS EXHIBIT PLAN

COMFORT INN & SUITES
AP 111 LOT 1
BRISTOL, RHODE ISLAND

OWNER & APPLICANT:
D&M BOCA DEVELOPMENT, LLC
92 FAUNCE CORNER ROAD, SUITE 160,
NORTH DARTMOUTH, MA 02747

DE JOB NO. 2534-001 COPYRIGHT 2025 BY DIPRETE ENGINEERING ASSOCIATES, INC.

NO.	DATE	DESCRIPTION	BY:
0	X-X-X	EXTERIOR ELEVATIONS EXHIBIT PLAN	J.A.R.

DRAWN BY: J.A.R.



DiPrete Engineering
Engineers - Planners - Surveyors
www.diprete-eng.com

Two Stafford Court, Cranston, RI 02920 • Tel 401-943-4000