


PROPOSED BUILDING

AVERAGE EXISTING GRADE = 76.8' (EXISTING GRADE)

PROPOSED FIRST FLOOR = 76.8'


TOP OF ROOF = 111.8' (35.0' ABOVE AVERAGE EXISTING GRADE)

MAXIMUM ALLOWABLE HEIGHT = 35.0' = 111.8' TOP OF ROOF

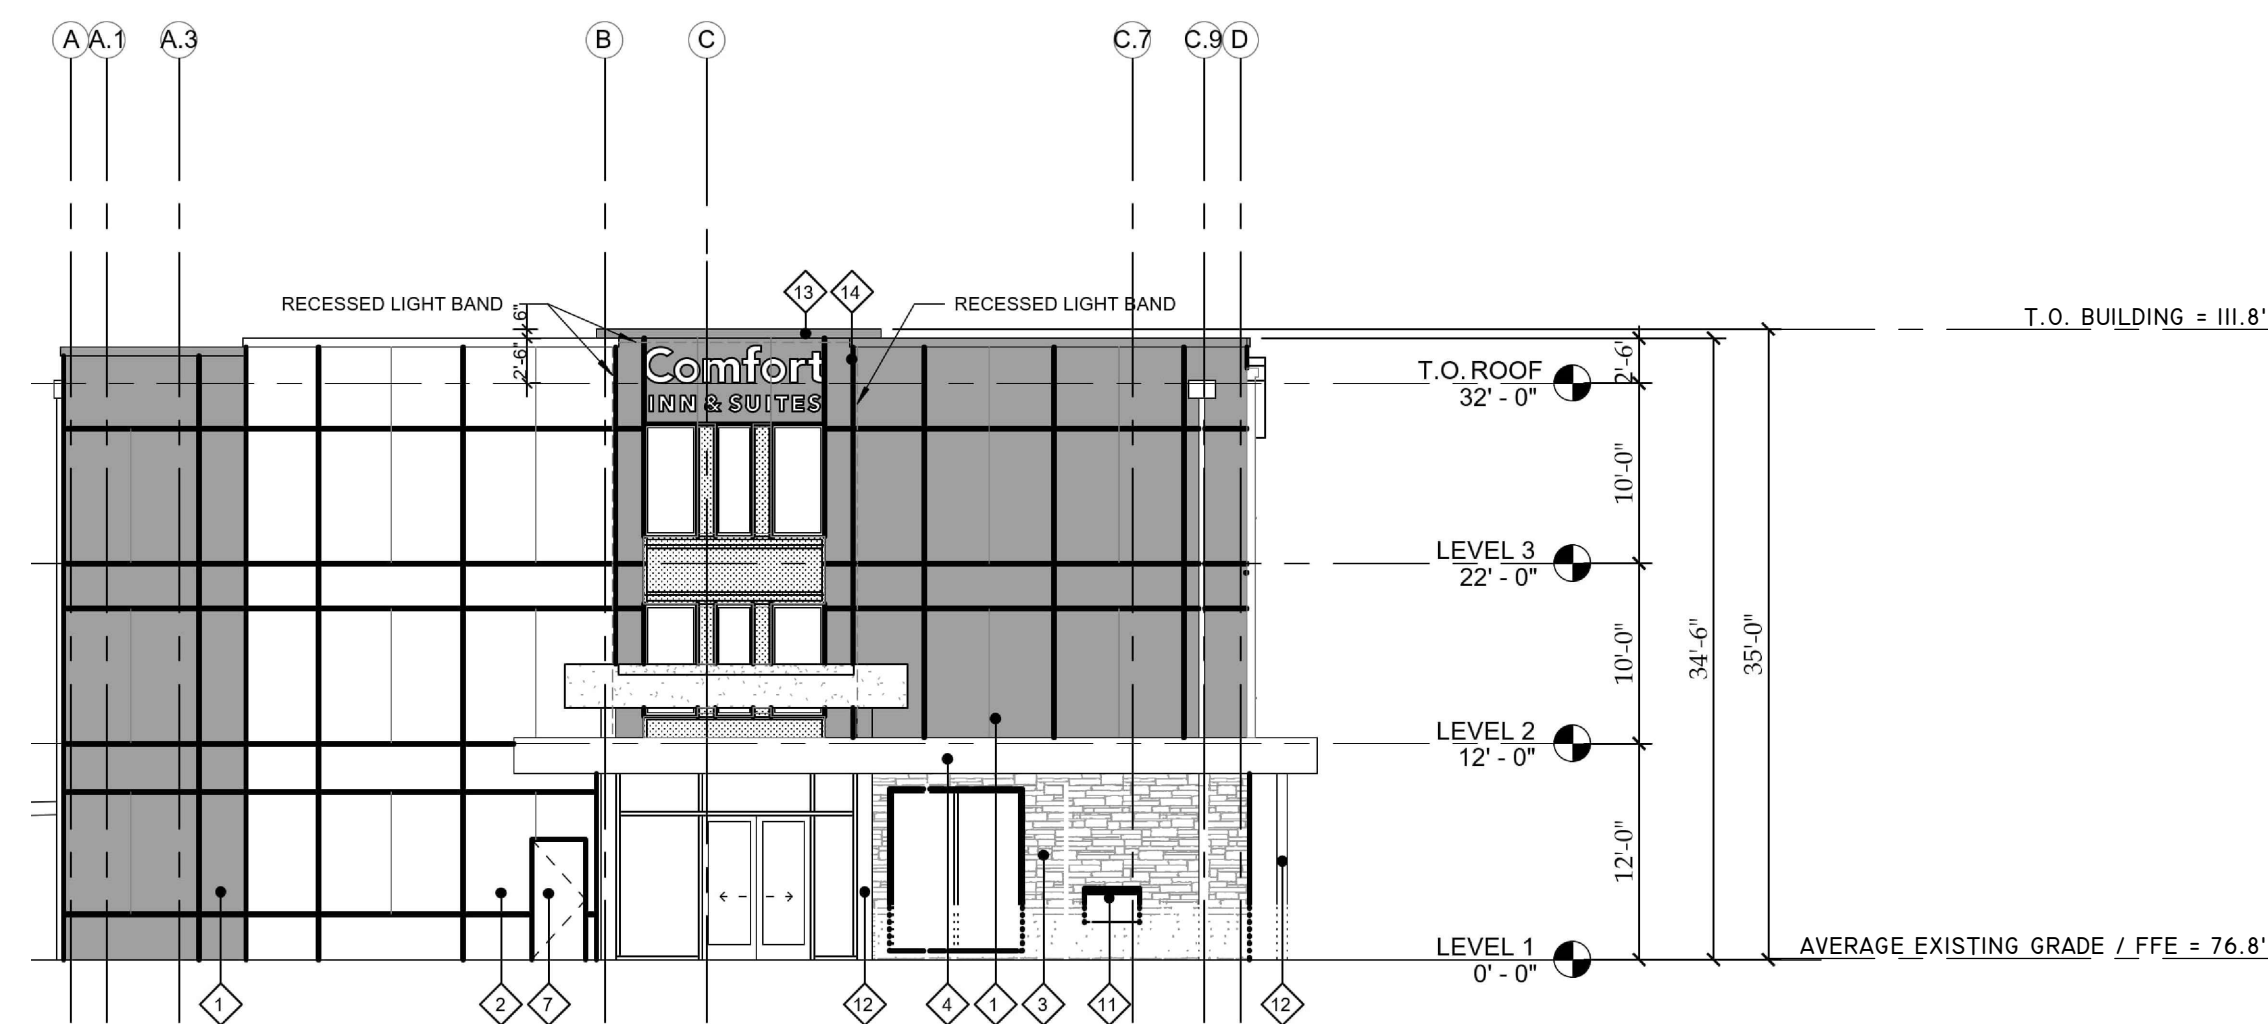

SIDE ELEVATION

SCALE: 3/32" = 1'-0"

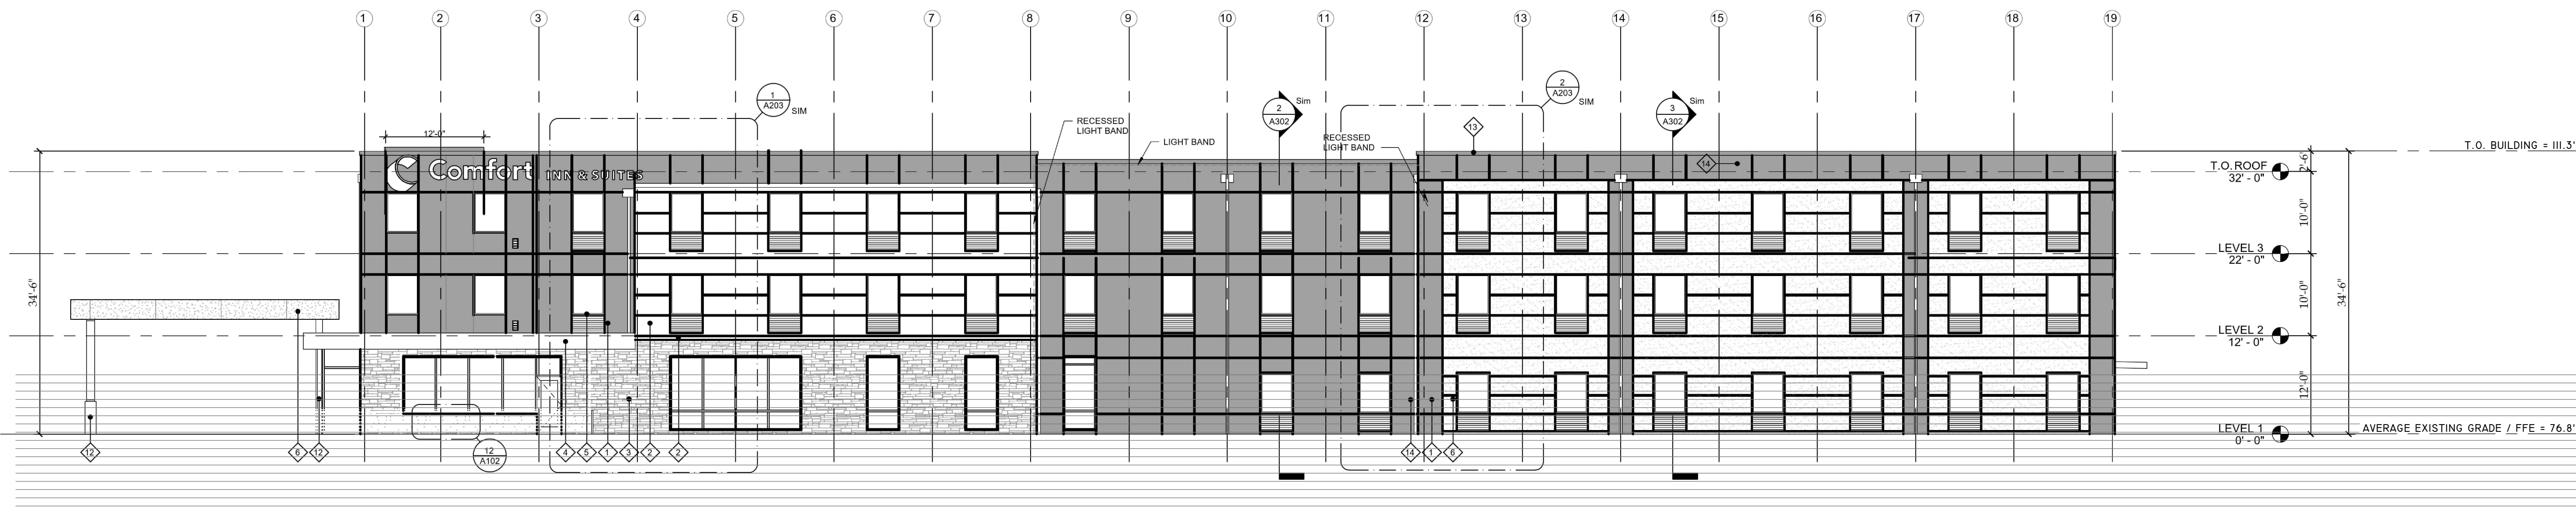

FRONT ELEVATION (GOODING AVENUE)

SCALE: 3/32" = 1'-0"

Z:\BHA\PROJECTS\2556-001 GOODING AVENUE\AUTOCAD DRAWINGS\2556-001-PLAN.DWG PLOTTER: 1/5/2025

EXTERIOR ELEVATIONS EXHIBIT PLAN

COMFORT INN & SUITES

AP III LOT I

BRISTOL, RHODE ISLAND

D&M BOCA DEVELOPMENT, LLC

92 FAUNCE CORNER ROAD, SUITE 160,

NORTH DARTMOUTH, MA 02747

SHEET

OF 1



DiPrete Engineering

Engineers • Planners • Surveyors

www.diprete-eng.com

Two Stafford Court, Cranston, RI 02920 • Tel 401-943-1000