


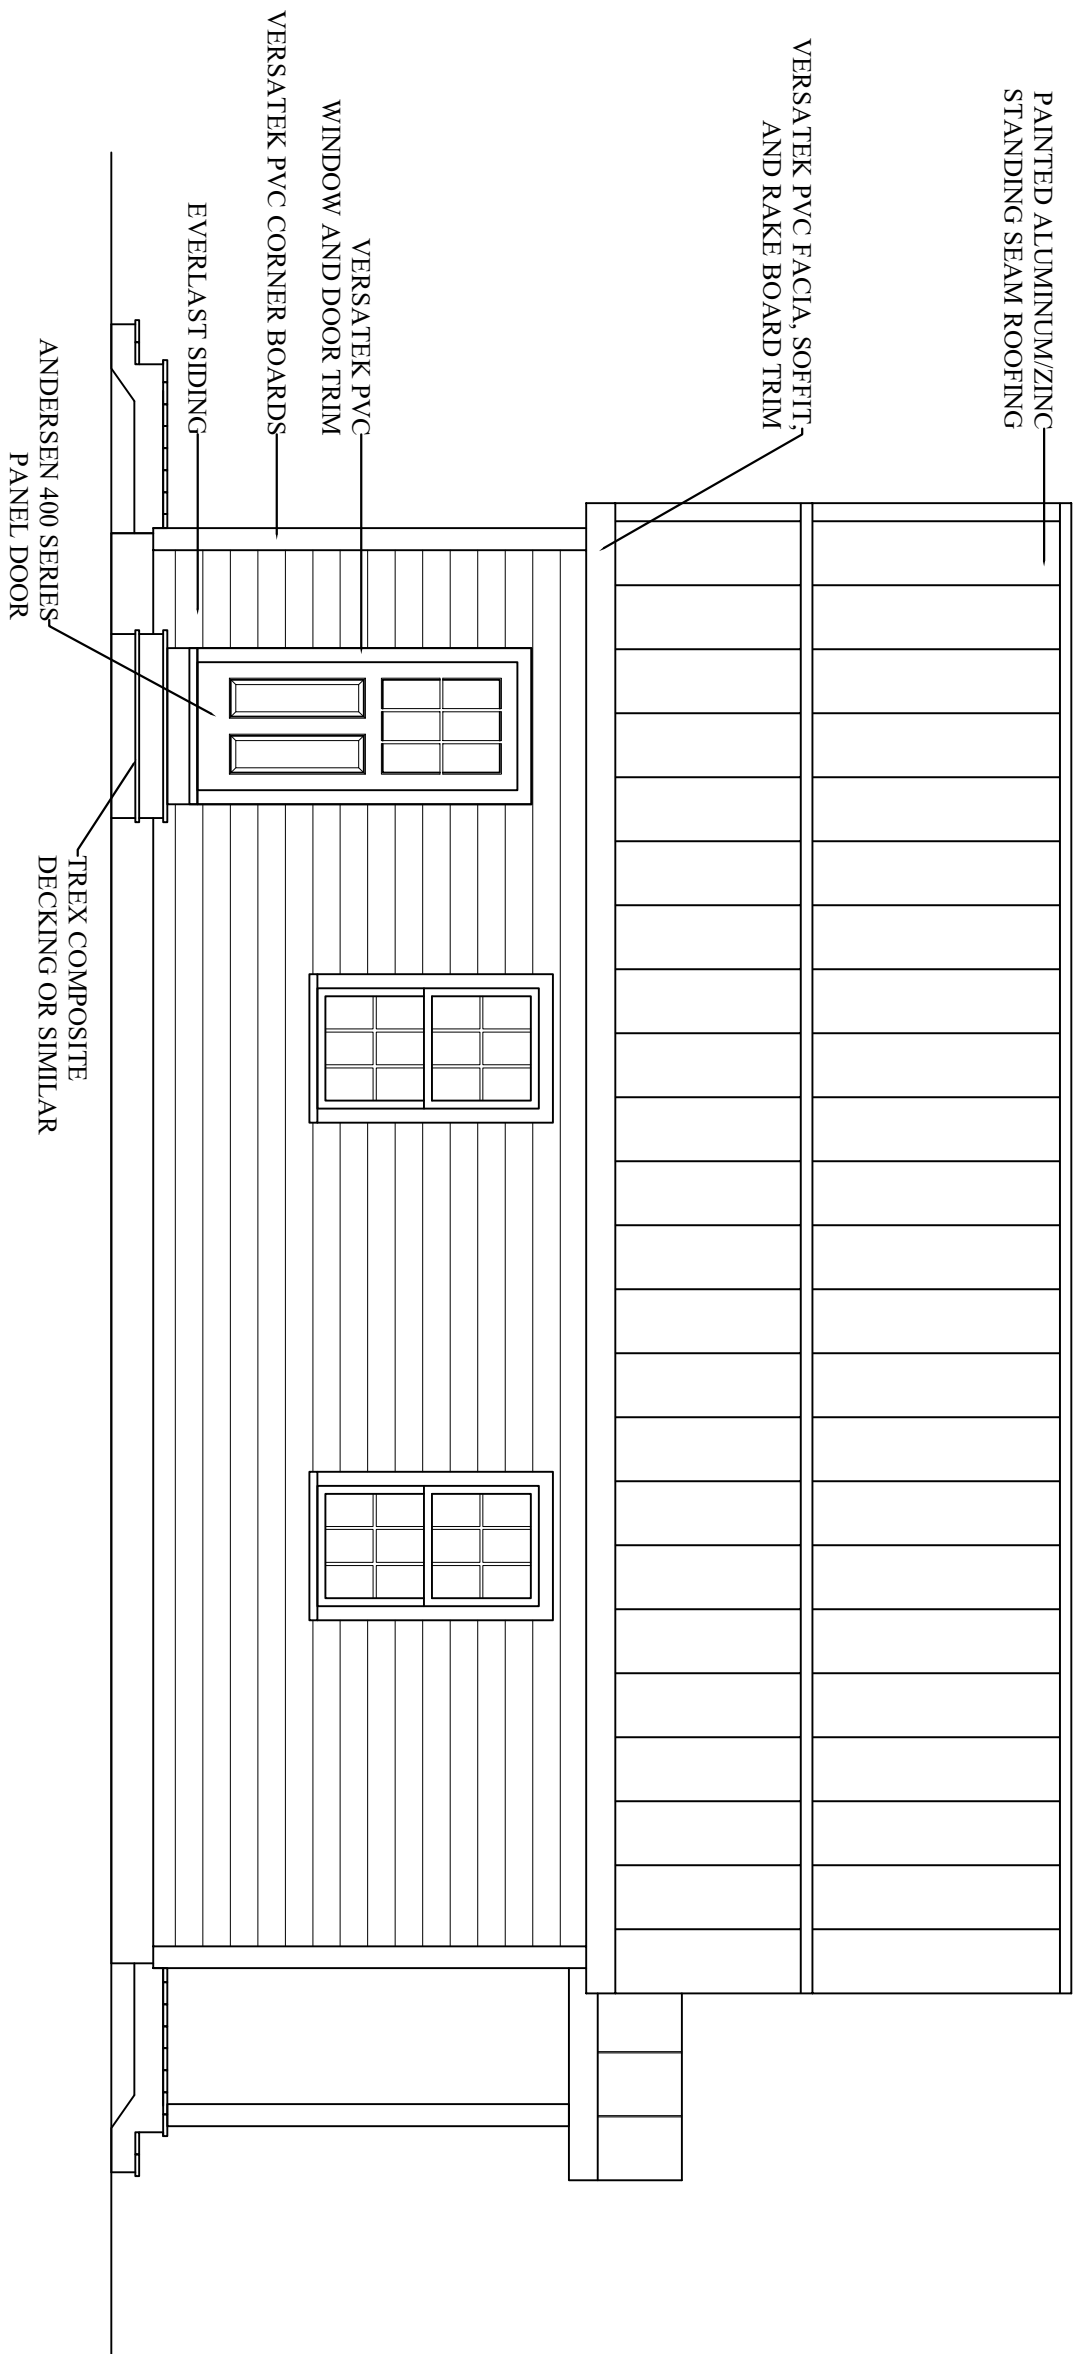

PROPOSED SOUTH ELEVATION

SCALE: $\frac{1}{4}'' = 1'-0''$

PROJECT:

DAVID MANOCCHIO
1237 HOPE ST.
BRISTOL, RI 02809

Copyright Notice:
Jonathan O'Donnell expressly reserves the common law copyright and other proprietary rights in these plans. These plans are not to be reproduced in any manner, nor are they to be assigned to any third party without that obtaining the expressed written permission and consent of Jonathan O'Donnell.

O'Donnell
DESIGN SERVICES

JONATHAN O'DONNELL
42 DUDLEY AVE.
NEWPORT, RI 02840

(401)855-0878
jonod5@yahoo.com

[illegible]

BY:
JONATHAN O'DONNELL

DRAWING:

PROPOSED SOUTH
ELEVATION

REVISIONS

SCALE: AS NOTED

SHEET NO. 1 OF X

23.0