


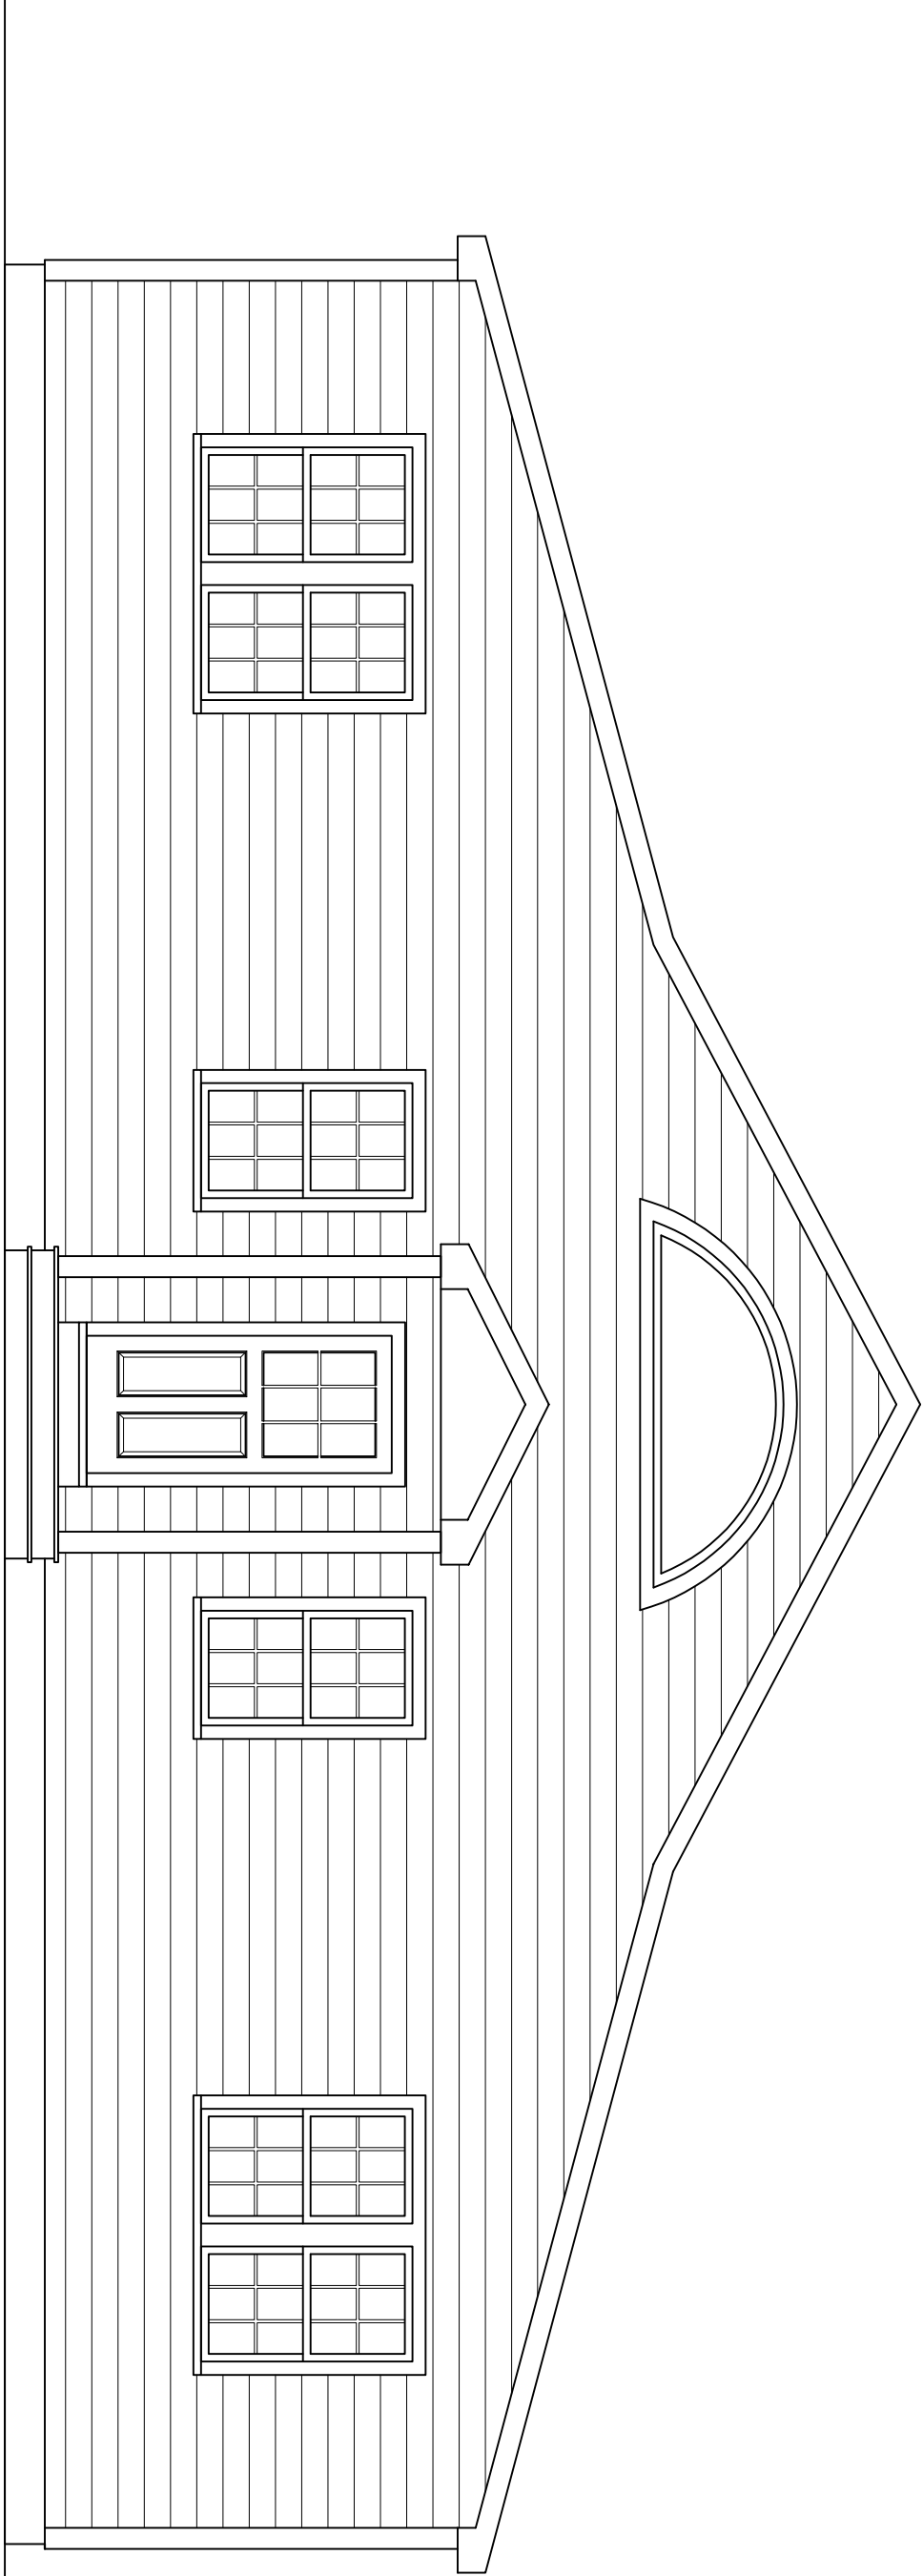

PROJECT:

DAVID MANOCCHIO
1237 HOPE ST.
BRISTOL, RI 02809

Copyright Notice
This drawing is the property of Jonathan O'Donnell and is not to be reproduced or used in any form without the written consent of Jonathan O'Donnell.

(401)855-0878
jonod5@yahoo.com

O'Donnell
DESIGN SERVICES

JONATHAN O'DONNELL
42 DUDLEY AVE.
NEWPORT, RI 02840

Jonathan O'Donnell assumes no liability for any losses or damages resulting from the use of this drawing. The user of this drawing is responsible for obtaining all necessary permits and approvals from the appropriate authorities.

1. Jonathan O'Donnell is not responsible for any errors or omissions in this drawing. The user of this drawing is responsible for obtaining all necessary permits and approvals from the appropriate authorities.

2. Jonathan O'Donnell is not responsible for any errors or omissions in this drawing. The user of this drawing is responsible for obtaining all necessary permits and approvals from the appropriate authorities.

BY:

JONATHAN O'DONNELL

DRAWING:

PROPOSED EAST
ELEVATION

REVISIONS

SCALE:

AS NOTED

DATE:

7/25/2025

SHEET NO.

1 OF X

22.0

PROPOSED EAST ELEVATION

SCALE: $\frac{1}{4}" = 1'-0"$