
Revisions


BASEMENT PLAN


Scale 1/4"=1'-0"

Issue Date 08.15.25

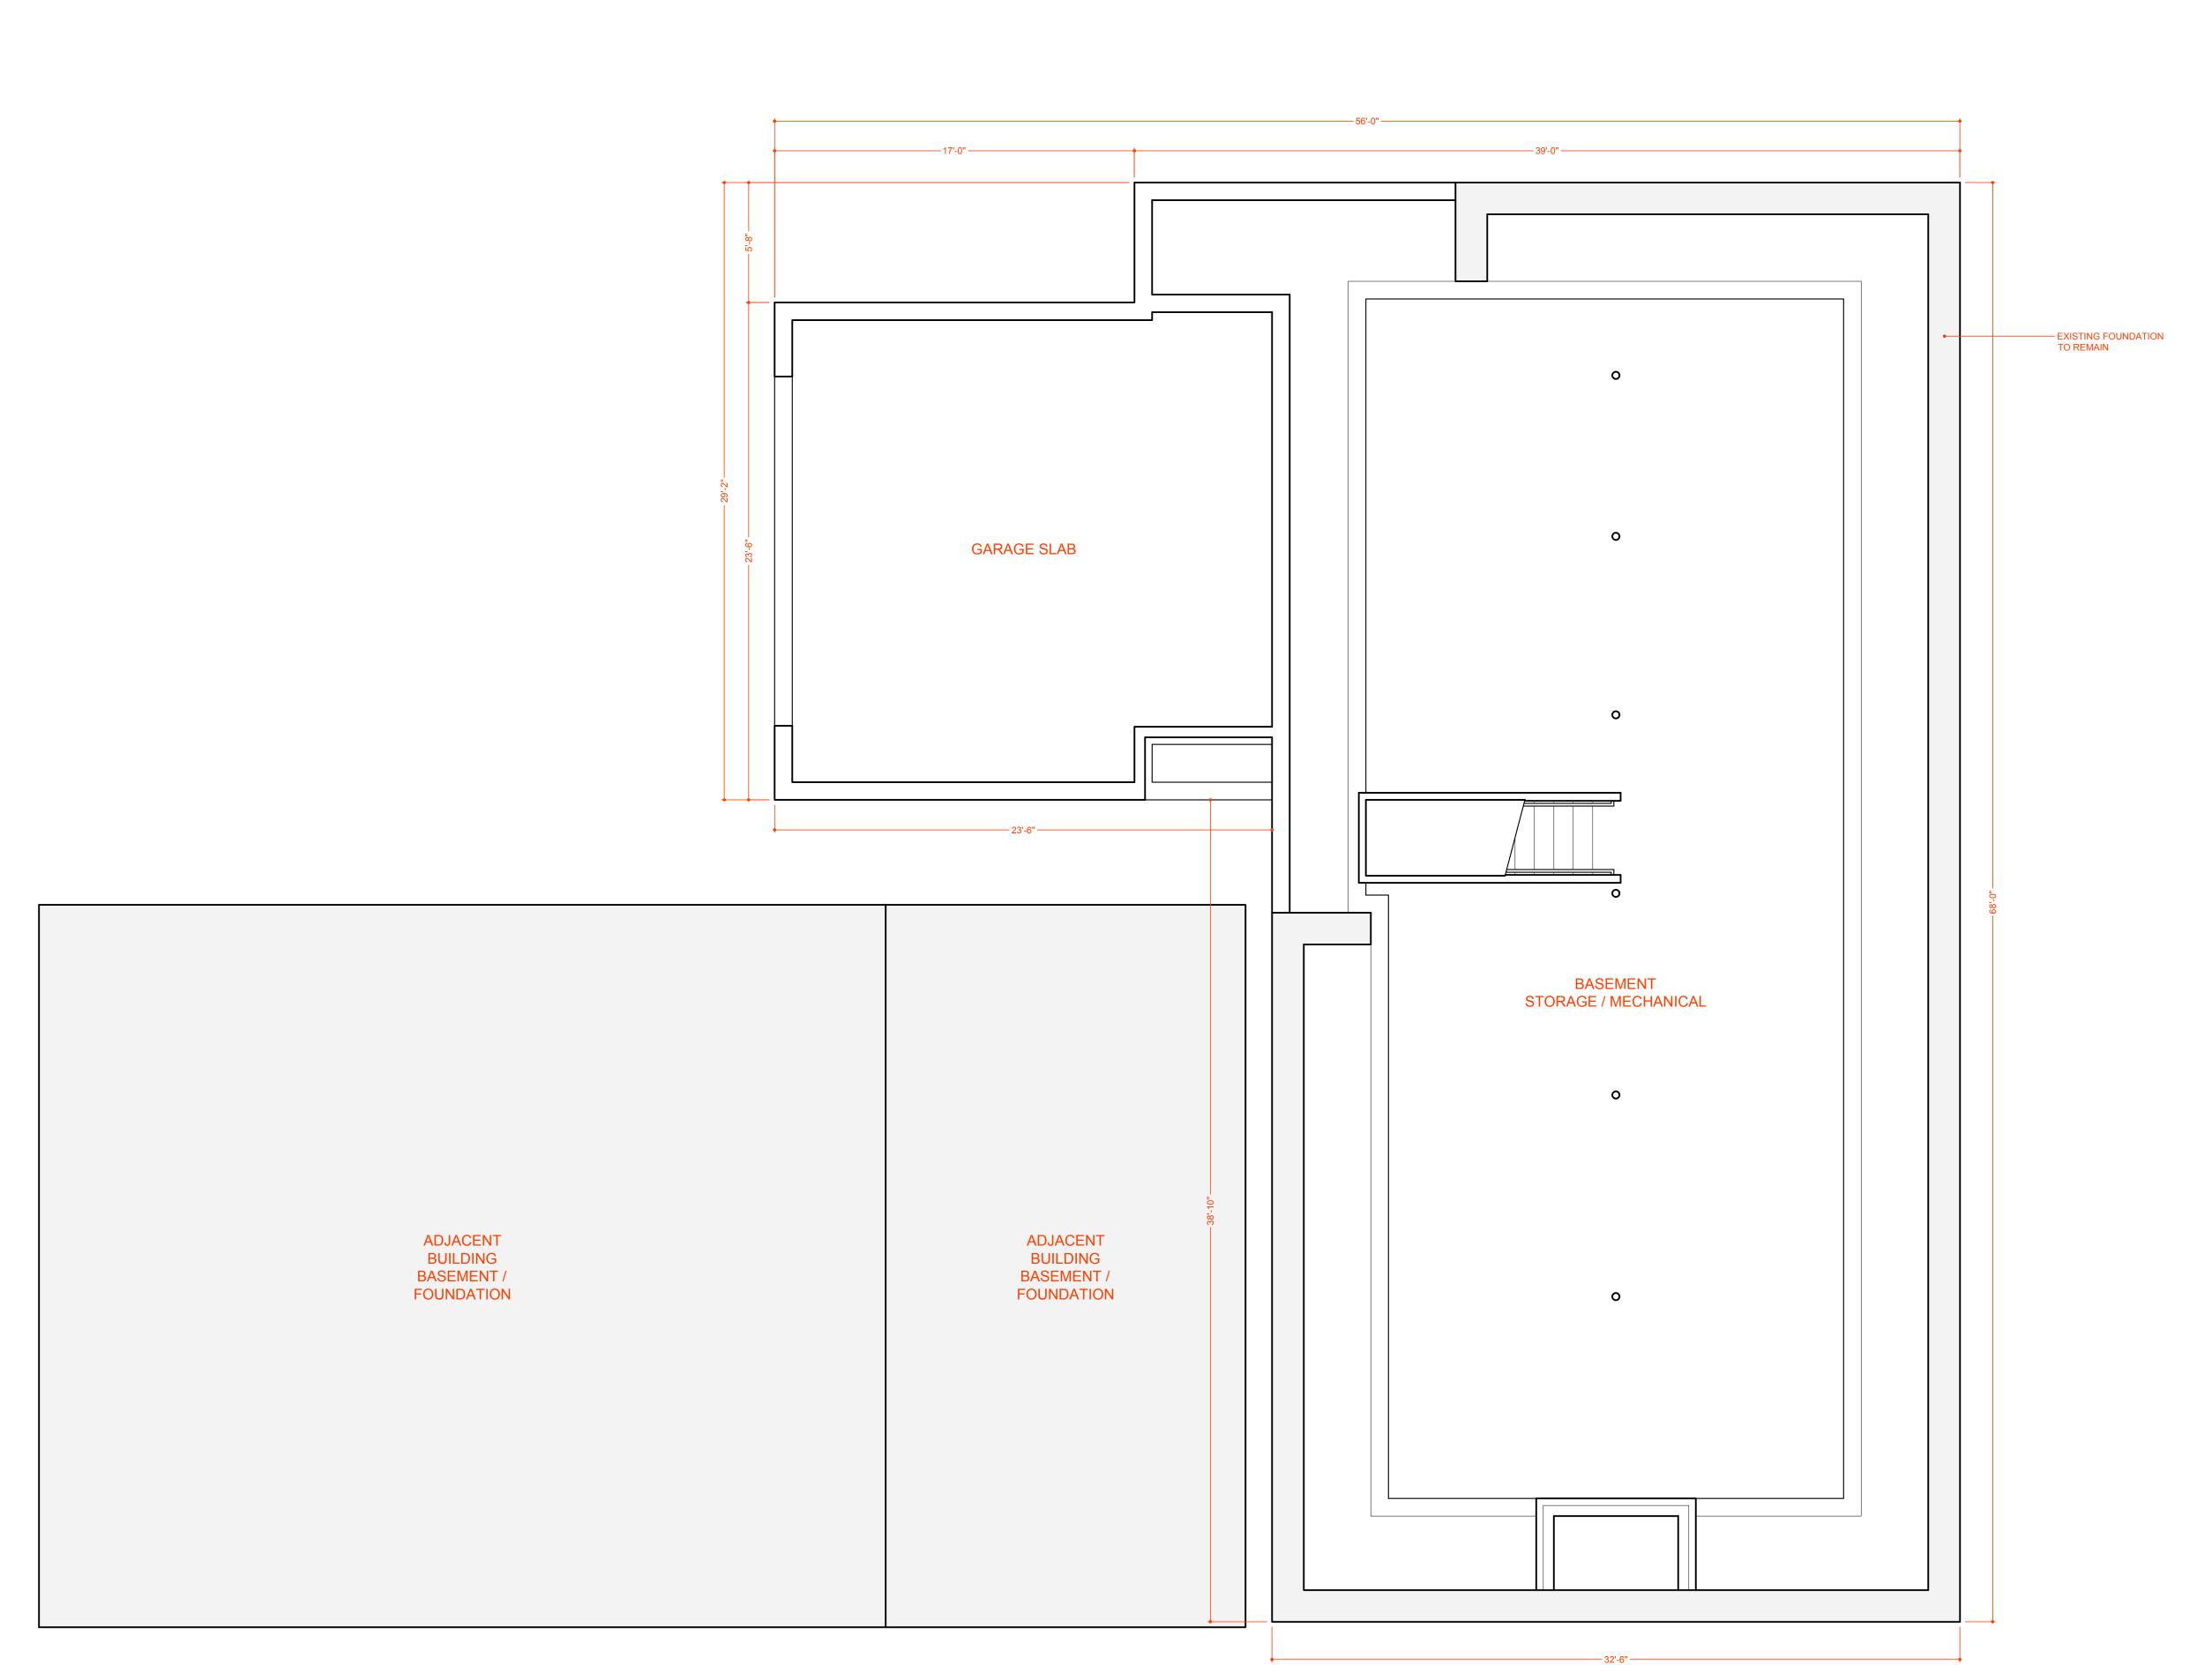

ADJACENT BUILDING BASEMENT / FOUNDATION

 


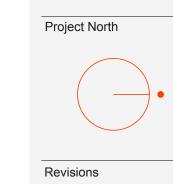



Issue Date 08.15.25



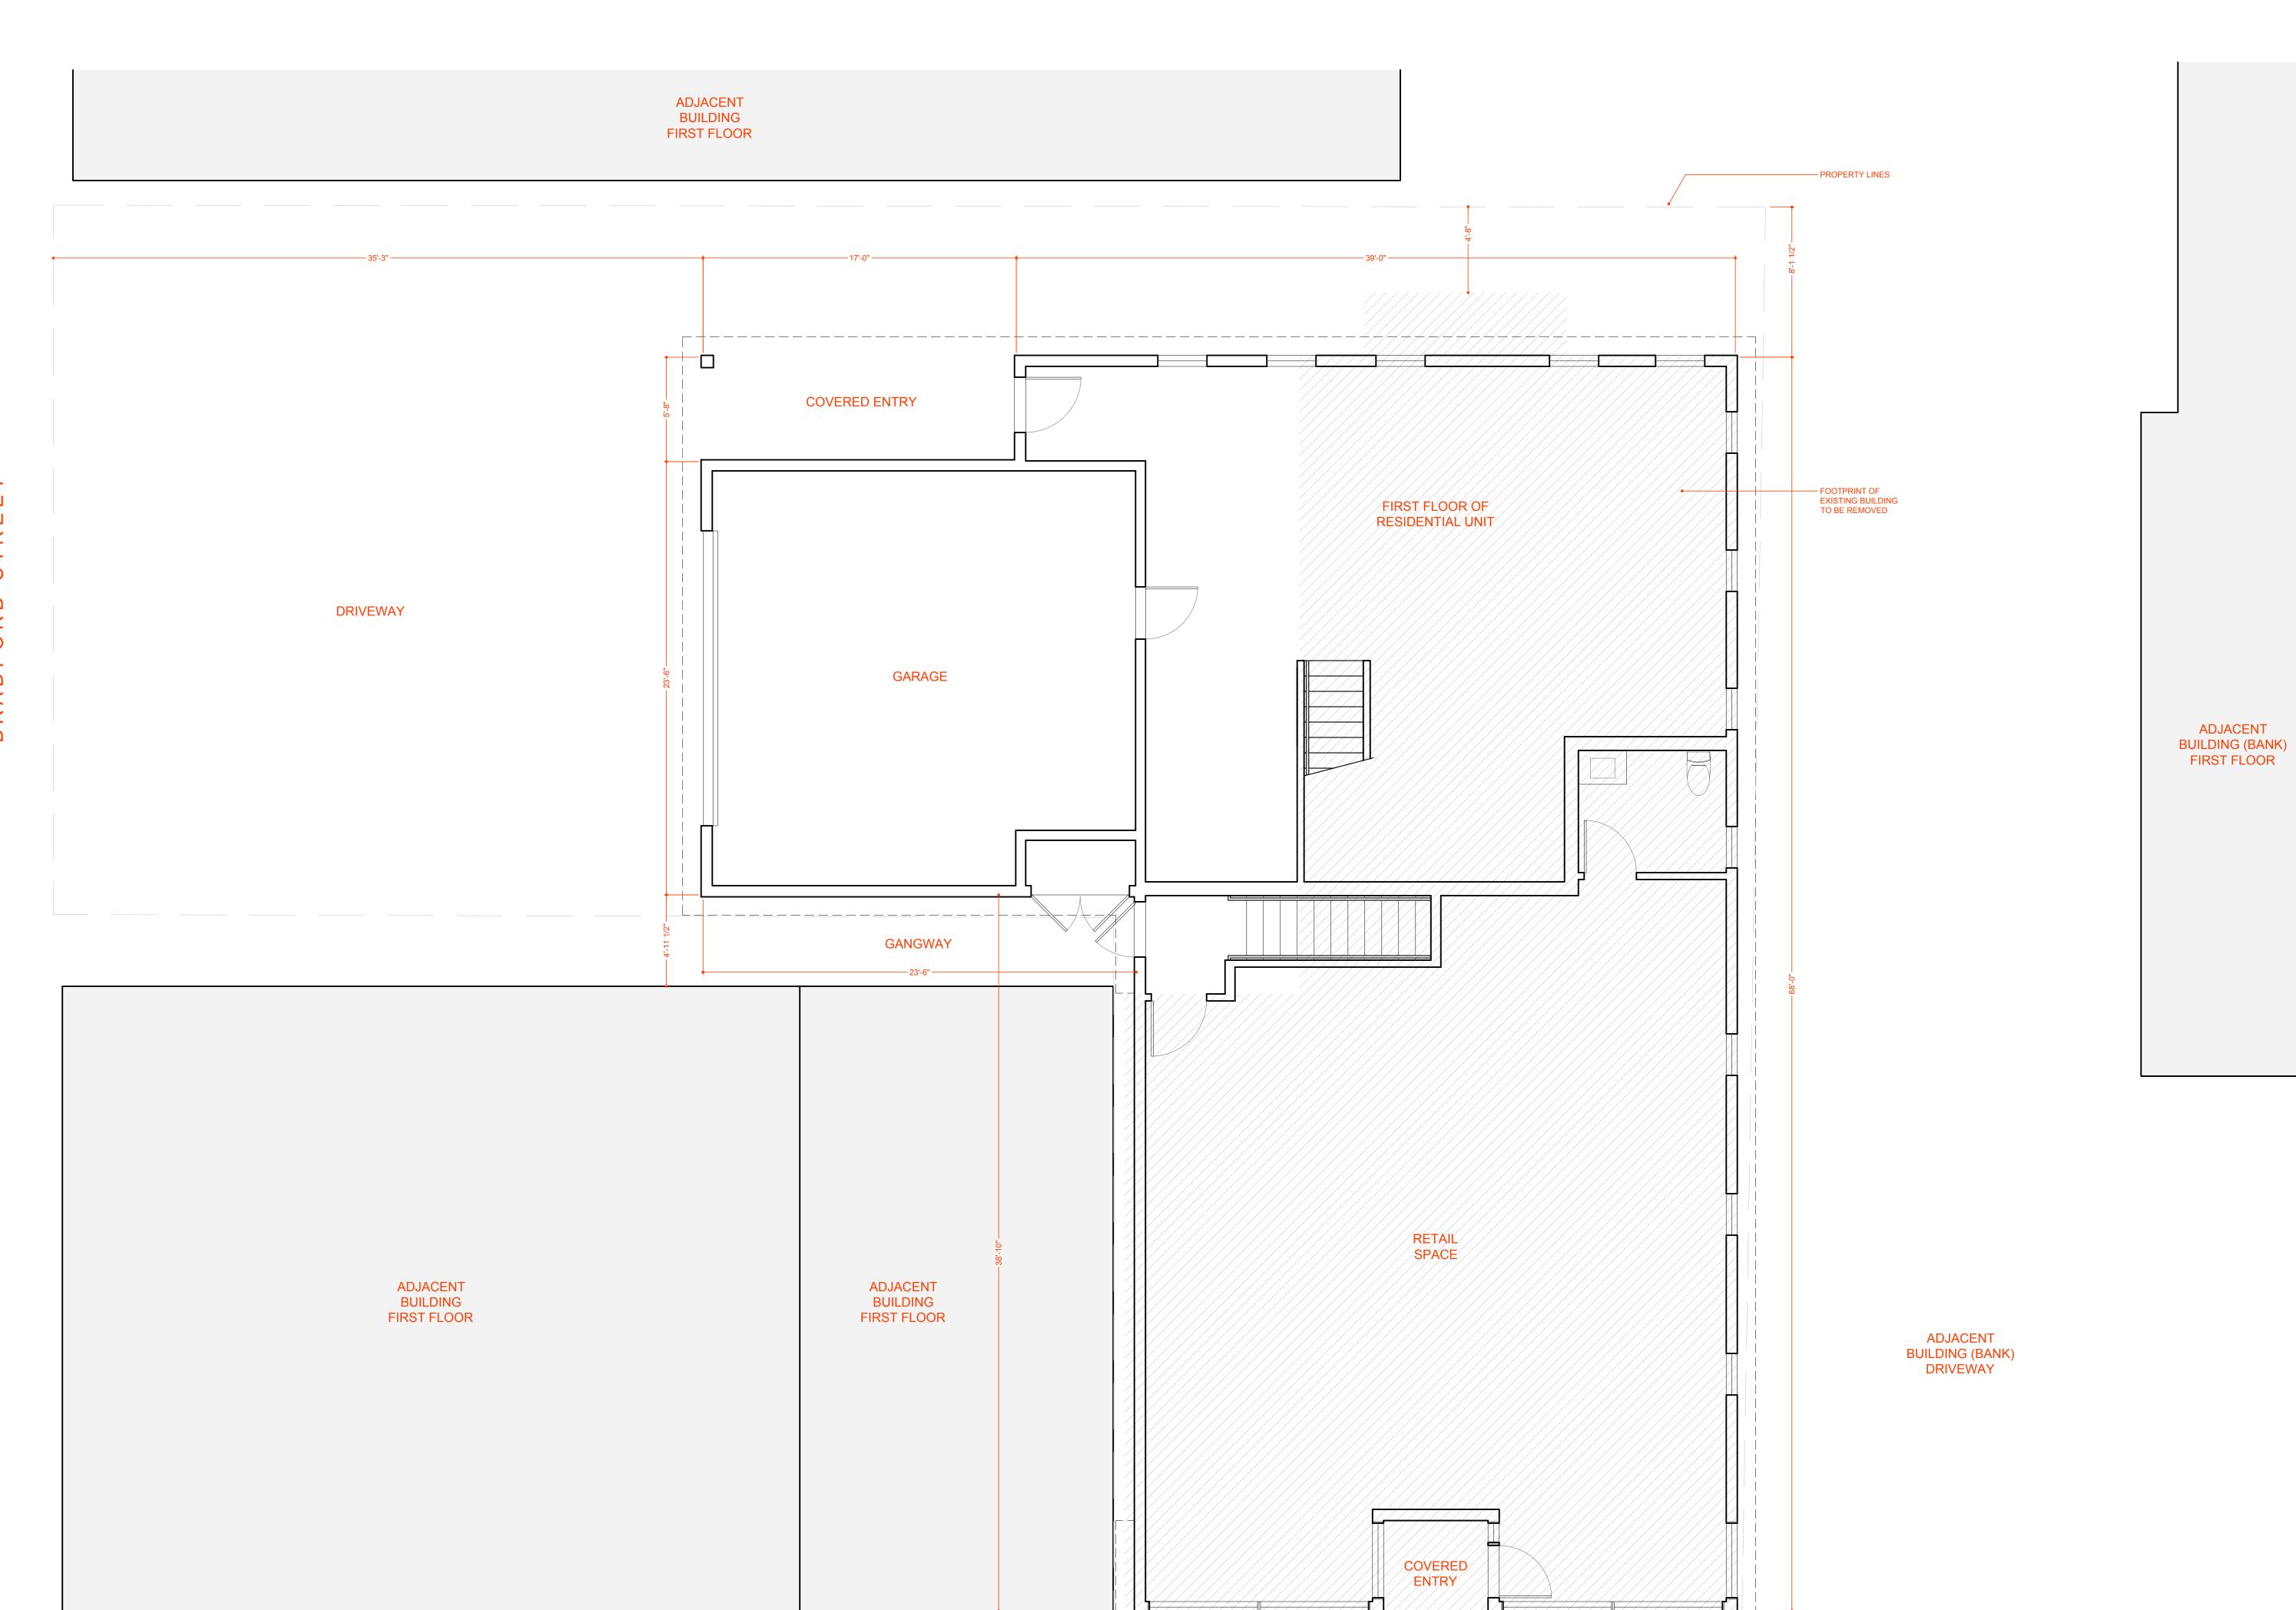

ADJACENT BUILDING SECOND FLOOR

BALCONY


HOPE STREET



ADJACENT BUILDING (BANK) SECOND FLOOR

——— METAL PARAPET CAP

- WOOD DECKING

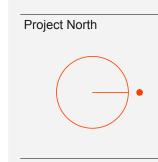





A1.2

Issue Date 08.15.25

ADJACENT

BUILDING (BANK) ROOF

ROOF DECK / ATTIC PLAN

Issue Date 08.15.25


Scale 1/4"=1'-0"

— 26'-7 1/2" —— ----- WOOD DECKING ROOF DECK LOW SLOPE —— MEMBRANE ROOF GUARDRAIL ON PARAPET WALL ------LOW SLOPE
MEMBRANE ROOF — PARAPET WALL — HVAC UNITS W/ WOOD SCREEN WALL STAIR ASPHALT SHINGLE ROOF HALL ATTIC STORAGE / MECHANICAL ADJACENT BUILDING THIRD FLOOR ADJACENT BUILDING ROOF BALCONY BELOW

ADJACENT BUILDING (BANK) ROOF

Scale 1/4"=1'-0"


Issue Date 08.15.25

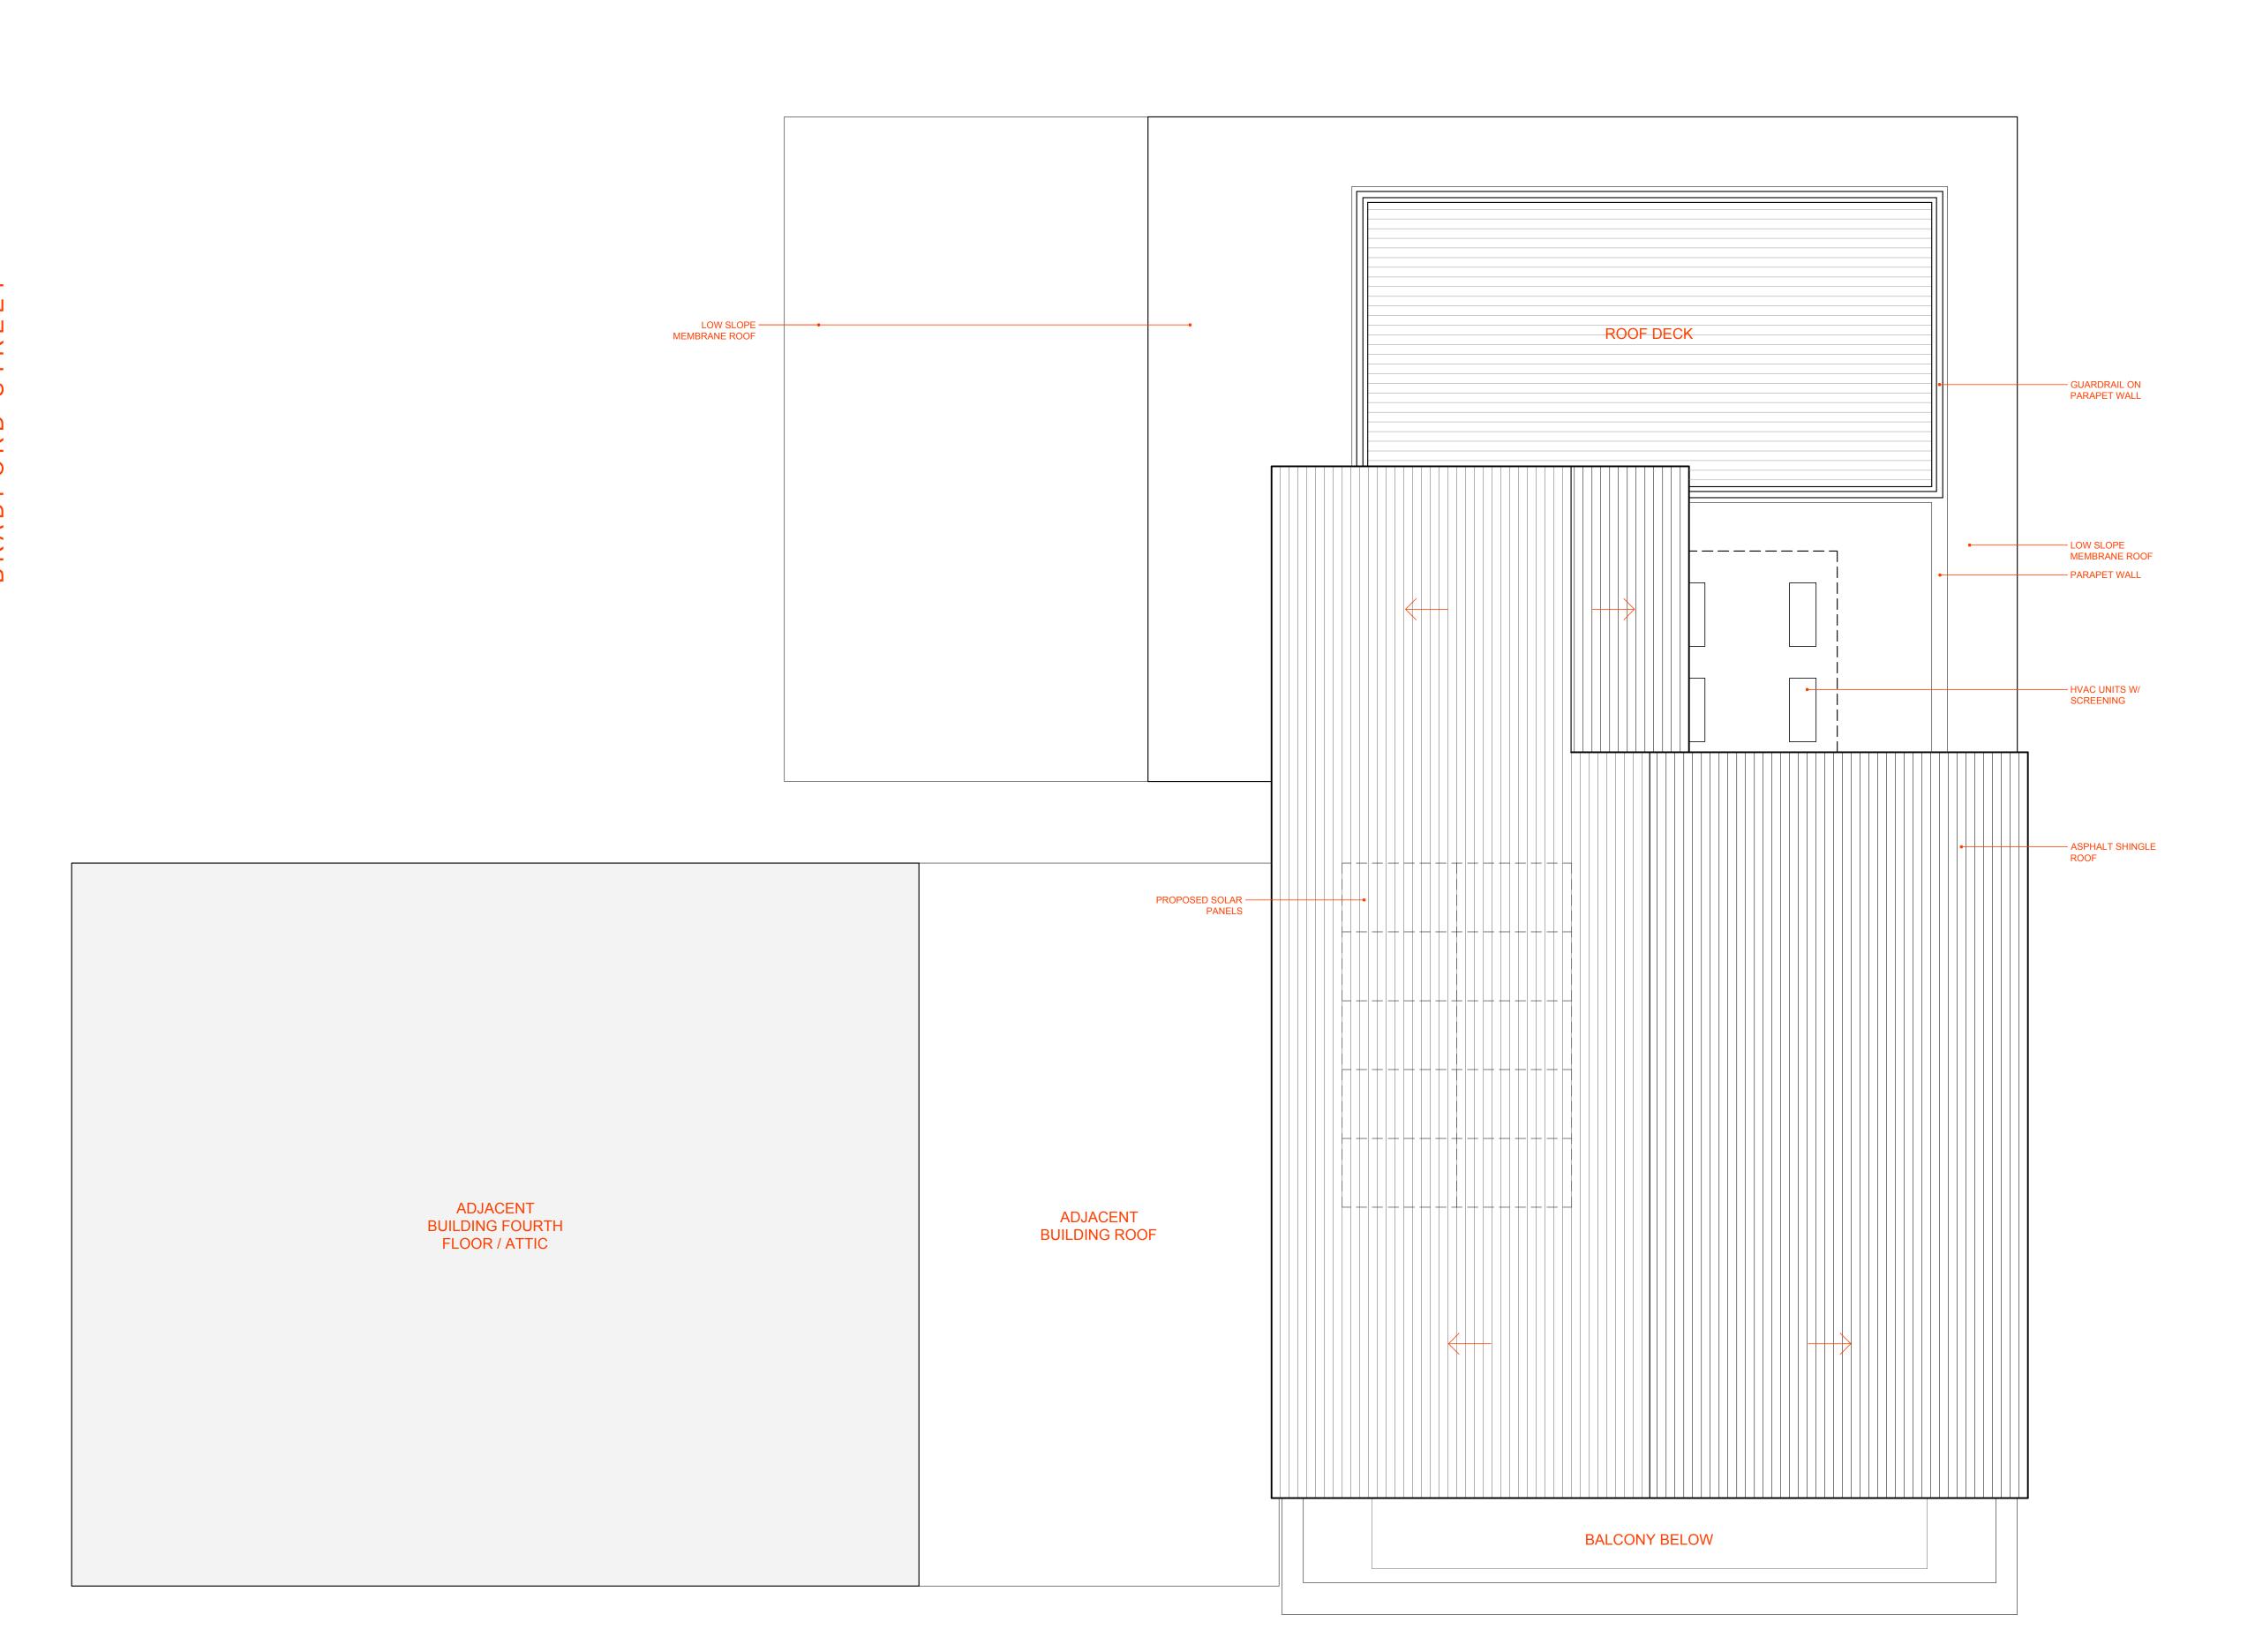


ELEVATIONS

Scale 1/4"=1'-0"

Issue Date 08.15.25

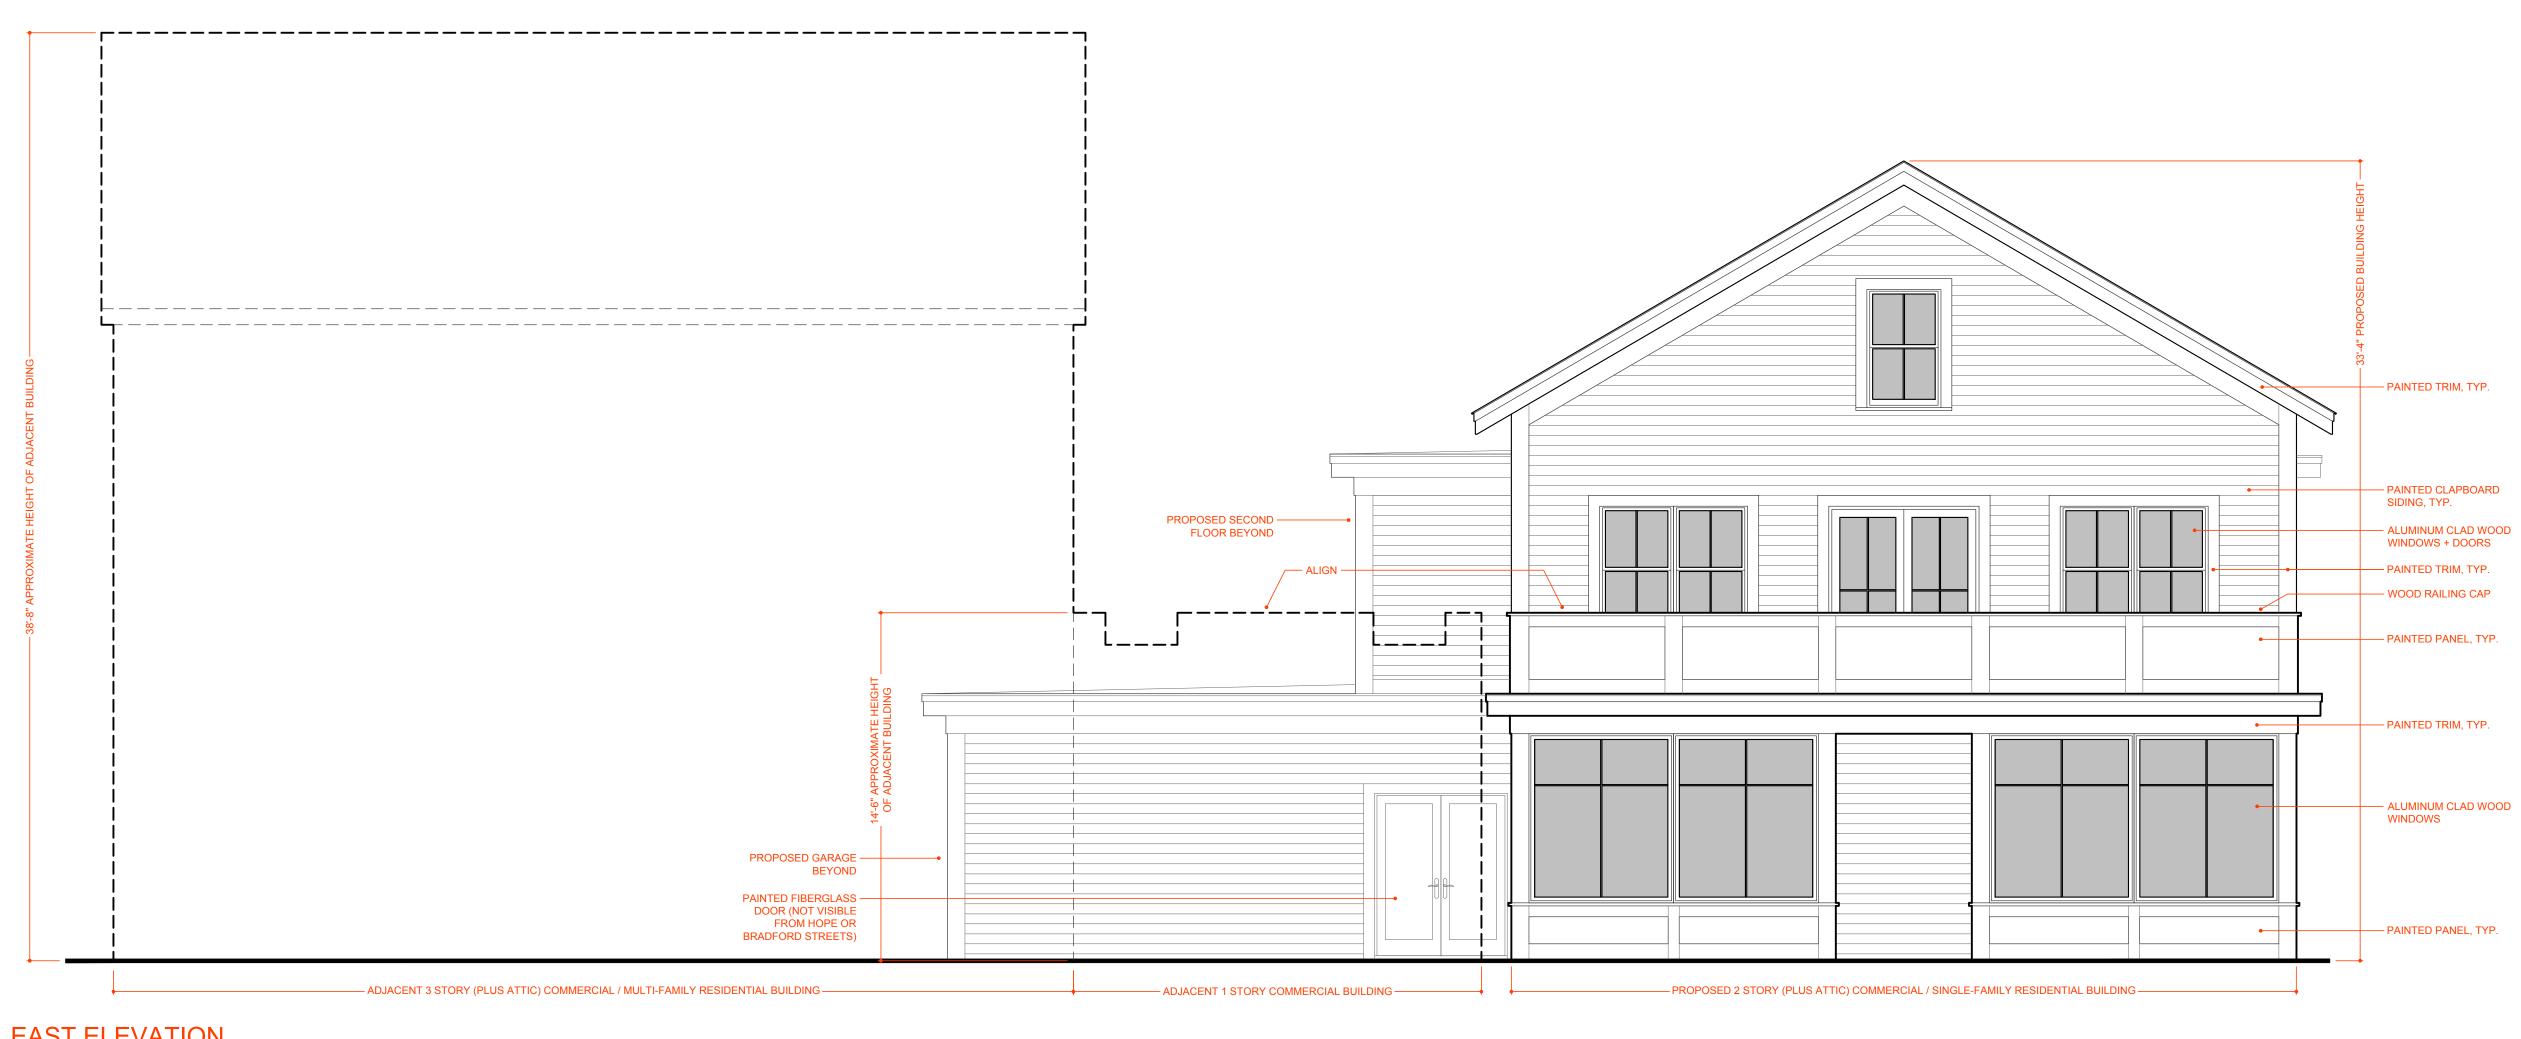

EAST ELEVATION

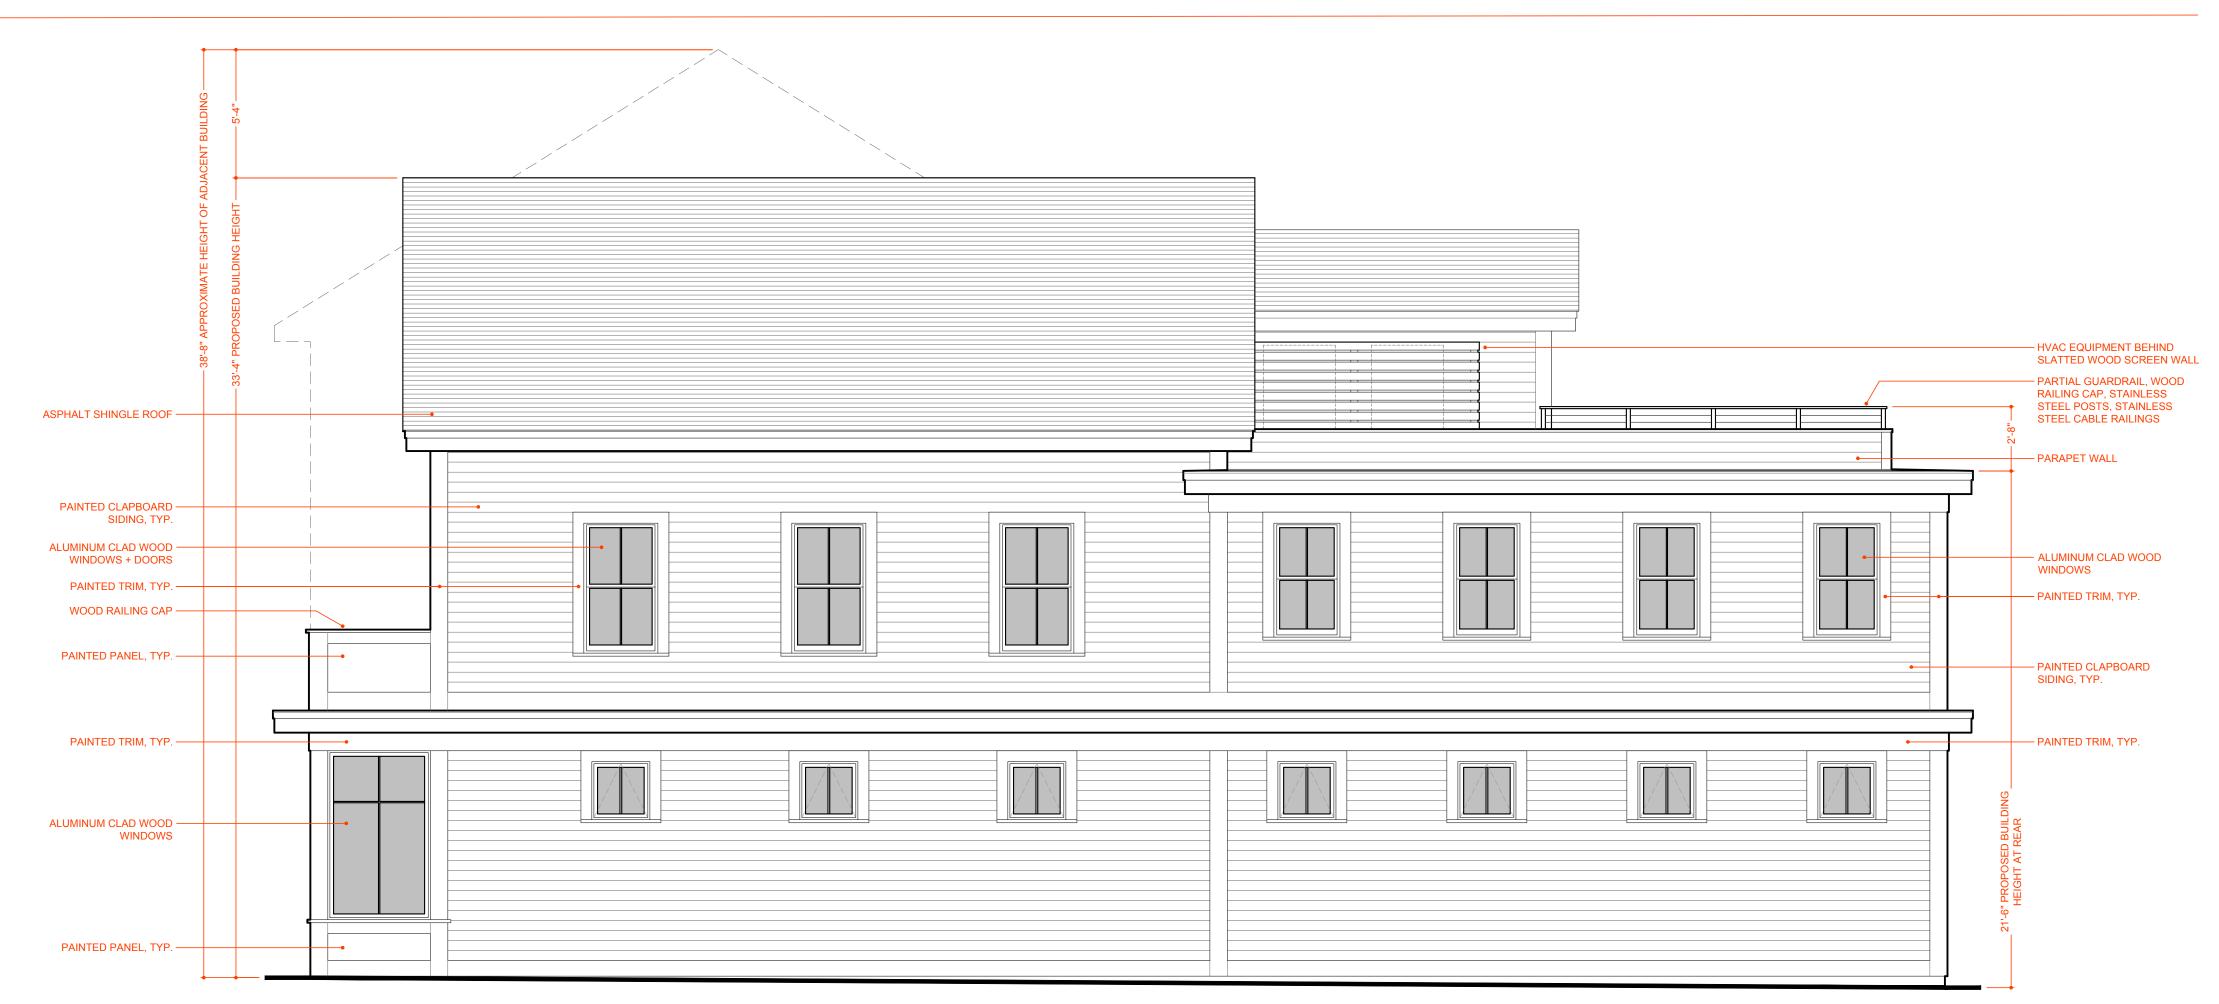


NORTH ELEVATION

ELEVATIONS

Scale 1/4"=1'-0"

Issue Date 08.15.25

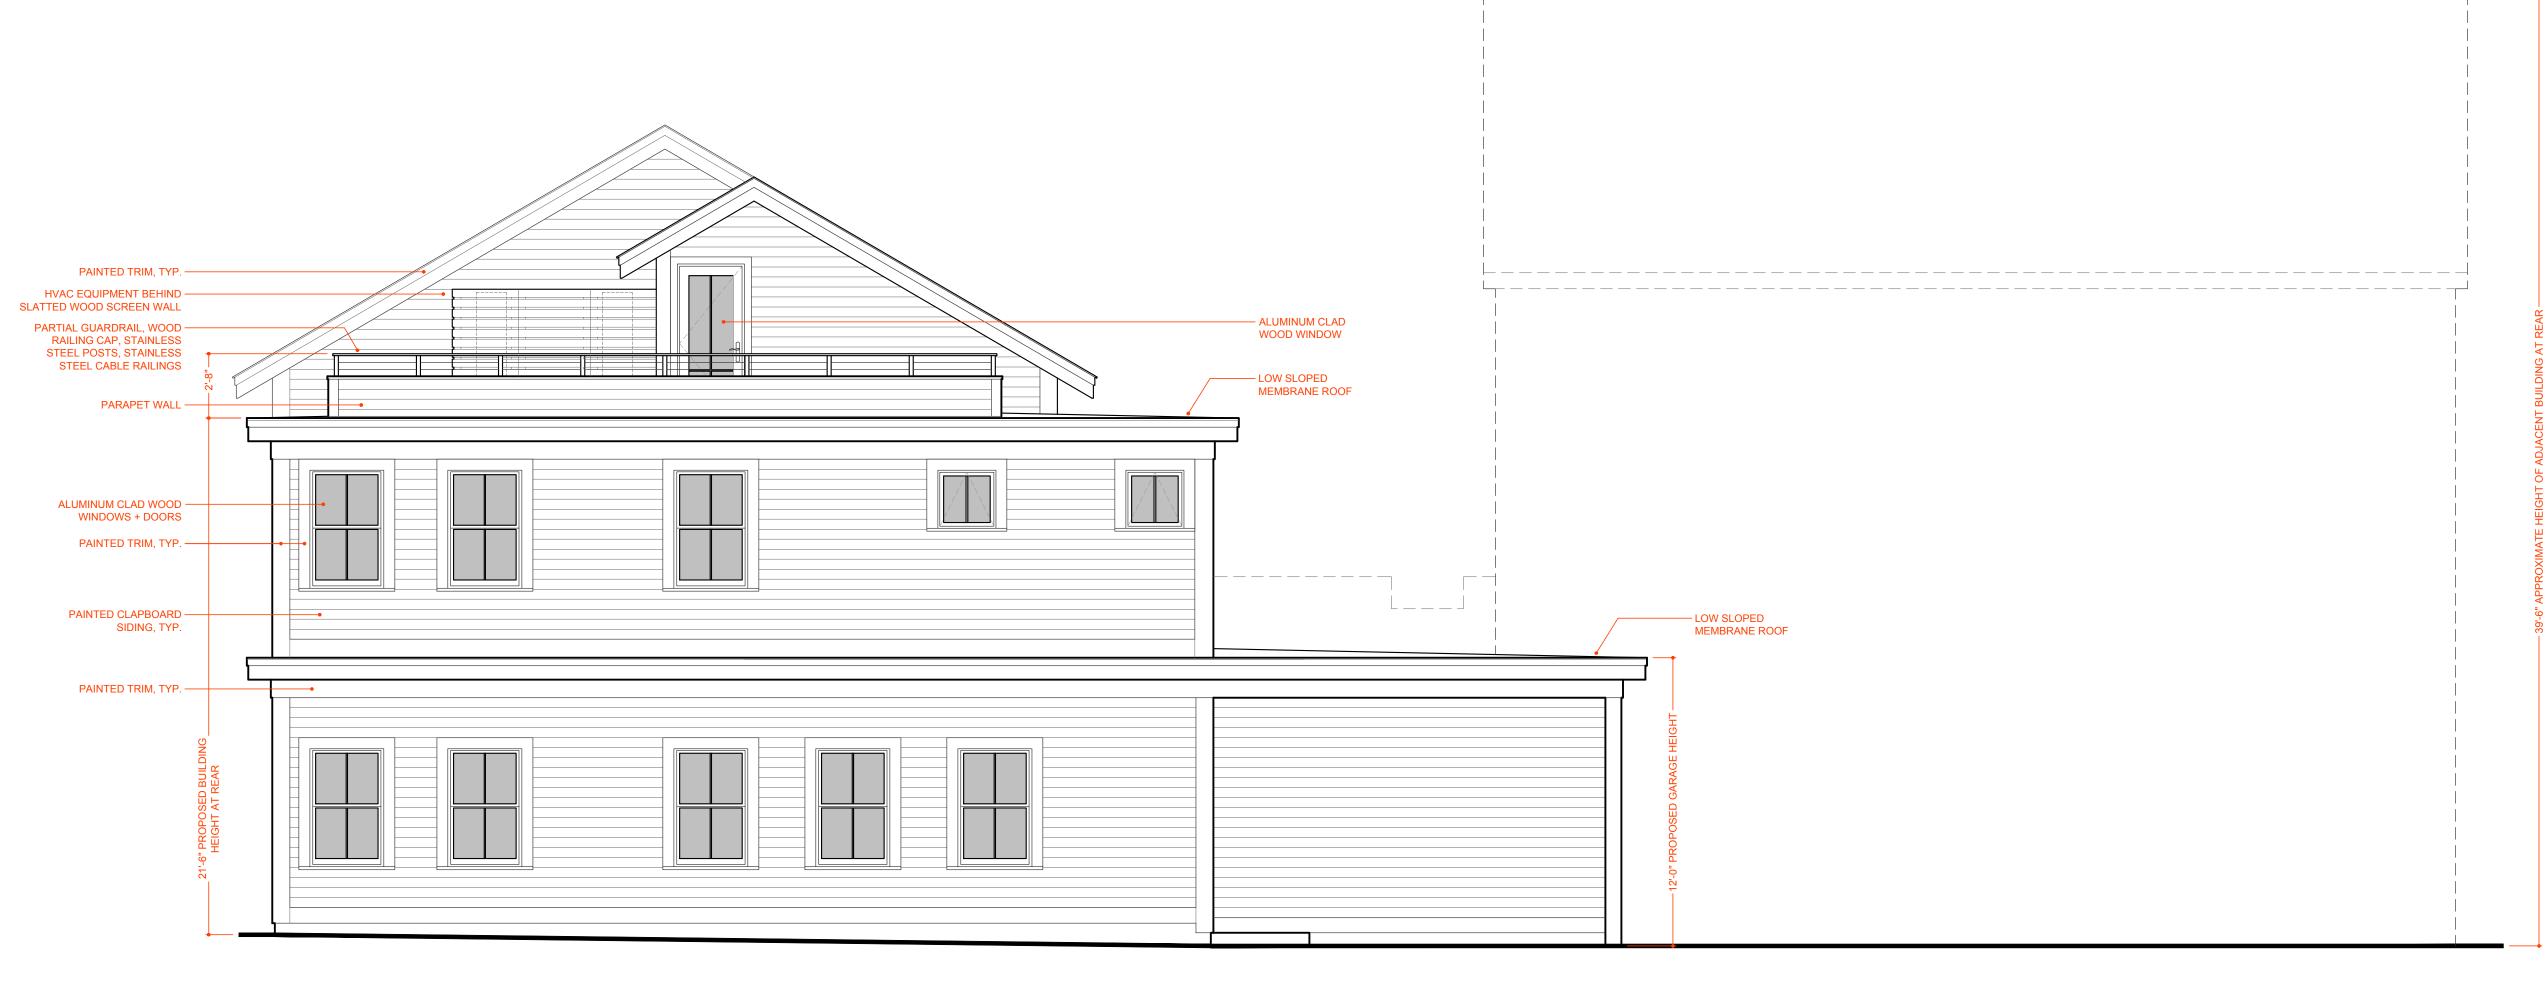

WEST ELEVATION

