

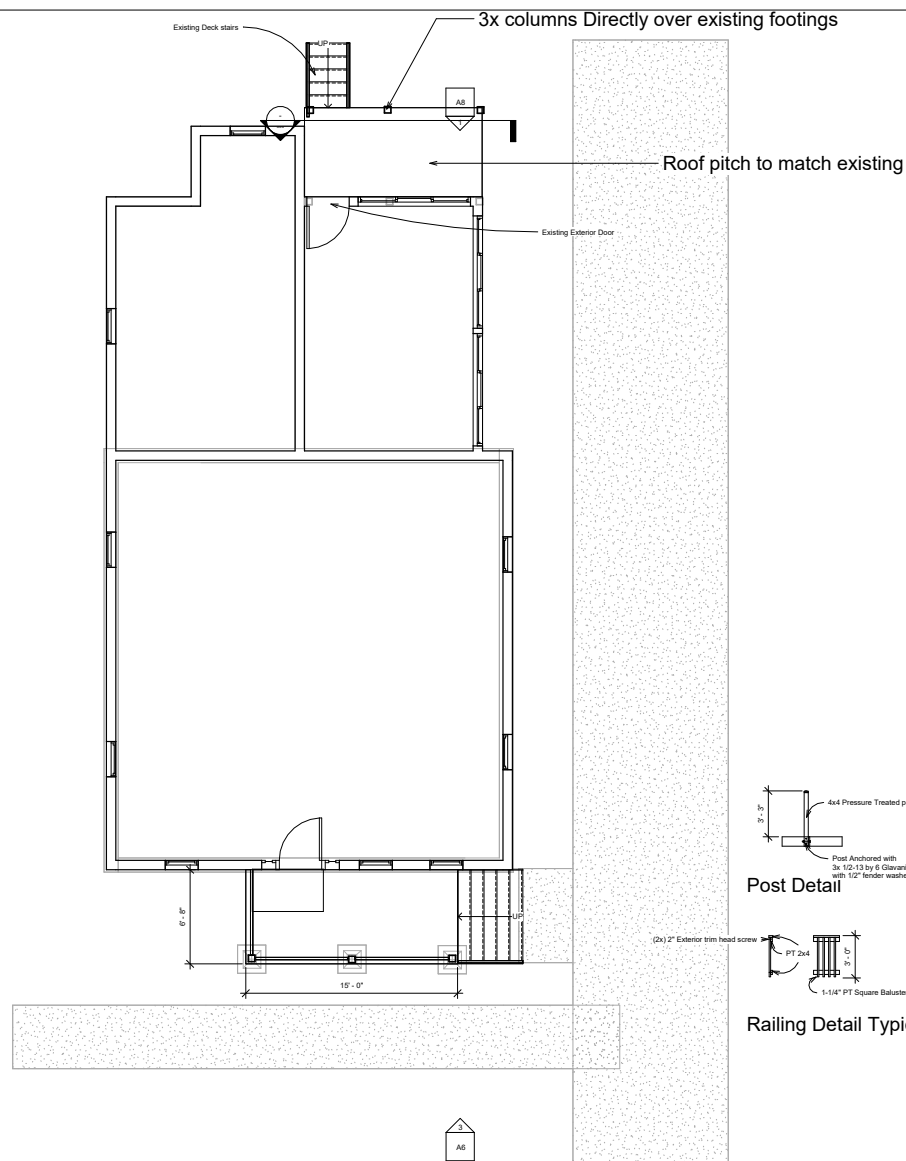
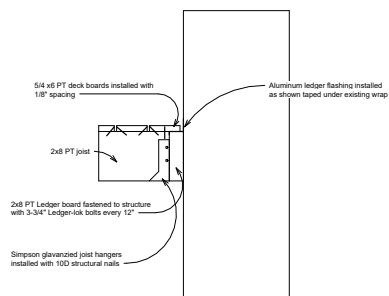
 


Post Detail

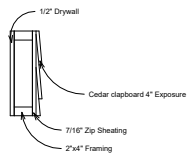

Railing Detail Typical

 

www.redoandrenovrenovation.com

Consultant:
Address:
Address:
Phone:
Fax:
e-mail:

Consultant:
Address:
Address:
Phone:
Fax:
e-mail:

Consultant:
Address:
Address:
Phone:
Fax:
e-mail:

Consultant
Address
Address
Phone
Fax
e-mail

Consultant:
Address:
Address:
Phone:
Fax:
e-mail:

A5

[illegible]

Owner

Project Name
First Floor Plan

Project number	Project Number
Date	Issue Date
Drawn by	Author
Checked by	Checker


Project Number
Issue Date
Author
Checker

A1

Scale $1/4" = 1'-0"$

① First Floor Copy 1
1/4" = 1'-0"

14/2025 9:14:11 PM

 

Consultant:
Address:
Address:
Phone:
Fax:
E-mail:

Consultant:
Address:
Address:
Phone:
Fax:
E-mail:

Consultant:
address
address
phone
fax
e-mail

Consultant:
address
address
phone
fax
e-mail

Consultant
address
address
phone
fax
e-mail

[illegible]

Owner

Project Name
Elevations

Project number	Project Number
----------------	----------------

Date	Issue Date
------	------------

Drawn by	Author
Checked by	Checked by

Checked by	Checker

A6

Scale $1/4" = 1'-0"$

11/4/2025 9:14:14 PM



support for
existing footings.

REDO & RENEW
RENOVATION LLC

www.redoandrenovrenovation.com

Consultant	
Address	
Address	
Phone	
Fax	
e-mail	


No.	Description	Date
1		
2		
Project Name	Elevations
1	100
2	100
A7

Scale	1/4" = 1'-0"
-------	--------------

② First Floor
1/4" = 1'-0"

 

Consultant
Address
Address
Phone
Fax
e-mail


Owner

Project Name
Building Sections


A8

Scale	1/2" = 1'-0"
-------	--------------


1/4/2025 9:14:22 PM

 

North
1/2" = 1'-0"

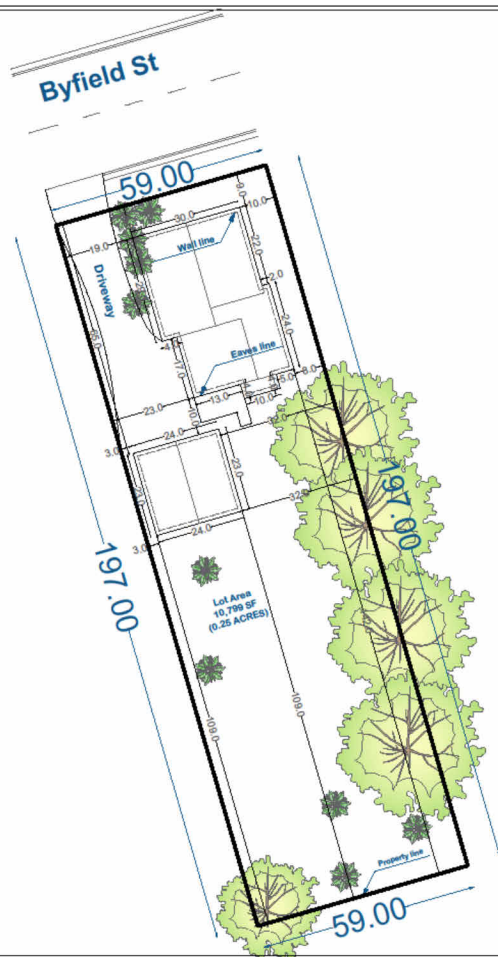

THIS IS NOT A LEGAL SURVEY, NOR IS IT INTENDED TO BE OR REPLACE ONE.
This work product represents only generalized locations of features, objects or
boundaries and should not be relied upon as being legally authoritative for the
precise location of any feature, object or boundary.

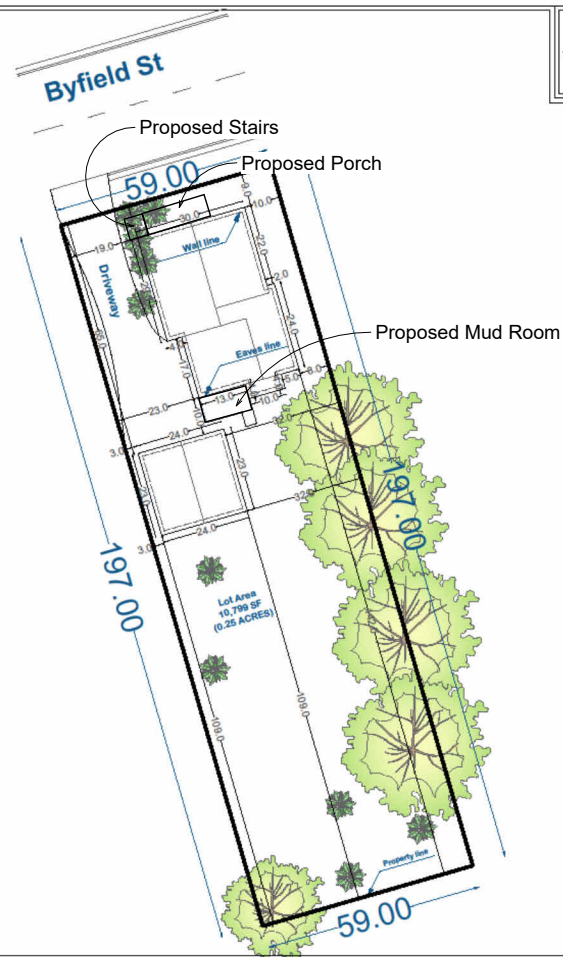

THIS IS NOT A LEGAL SURVEY, NOR IS IT INTENDED TO BE OR REPLACE ONE.
This work product represents only generalized locations of features, objects or
boundaries and should not be relied upon as being legally authoritative for the
precise location of any feature, object or boundary.



Consultant
Address
Address
Phone
Fax

[illegible]

C1

1/4/2025 9:14:24 PM



Consultant
Address
Address
Phone
Fax
e-mail

Project number	Project Number
Date	Issue Date
Drawn by	Author
Checked by	Checker
S0	
Scale	1/4" = 1'-0"