


|         |             |
|---------|-------------|
| LOWER:  | 65,460 SQFT |
| FIRST:  | 27,054 SQFT |
| SECOND: | 71,365 SQFT |
| THIRD:  | 68,054 SQFT |
| FOURTH: | 60,813 SQFT |

125 TOTAL PARKING SPACES  
30 COMPACT SPACES  
9 COMPACT MOTORCYCLE  
24 COMPACT BICYCLE  
7 ADA SPACES

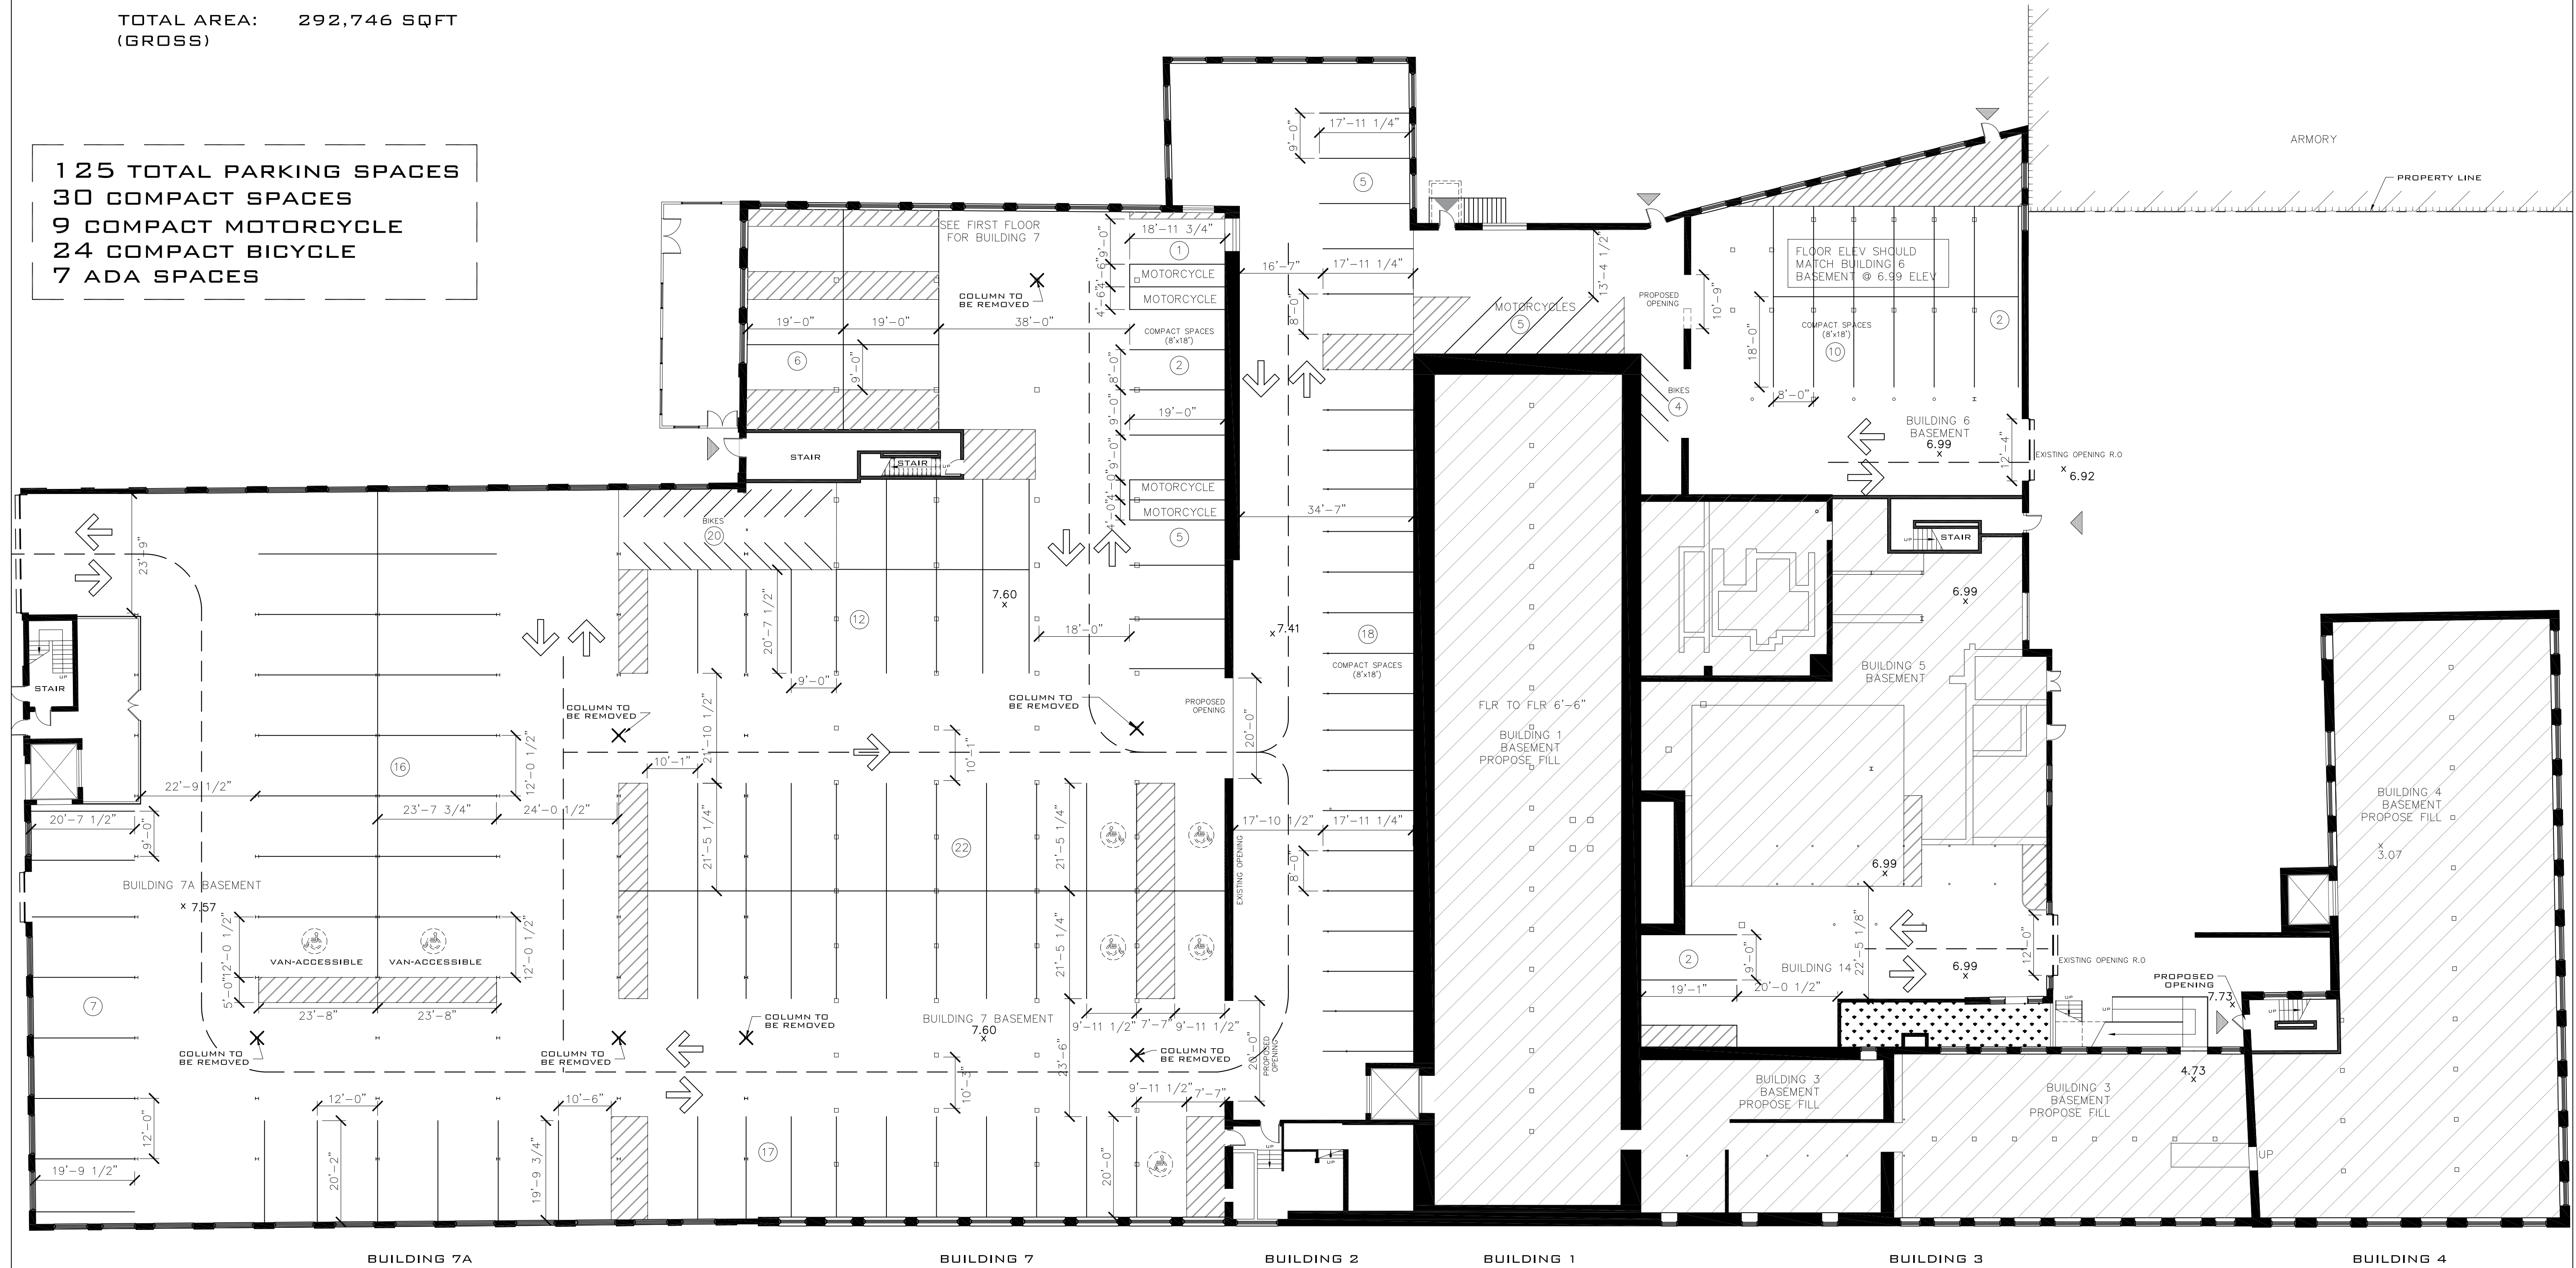

① BASEMENT FLOOR PLAN  
1/16" = 1'-0"

[illegible]

# BASEMENT PARKING PLAN

|                   |                |
|-------------------|----------------|
| SHEET ISSUE DATE: | 5/19/23        |
| PROJECT NO.:      | PROJECT NUMBER |
| APPROVED BY:      | APPROVER       |
| DRAWN BY:         | AUTHOR         |

A 1 - □

|        |              |
|--------|--------------|
| SCALE: | AS INDICATED |
|--------|--------------|