



**FIRST FLOOR PLAN**  
 SCALE: 3/16" = 1'-0"

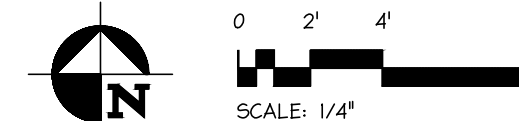

- GENERAL NOTES:**
- DO NOT SCALE DRAWINGS. Notify Architect if additional dimensioning is required.
  - Contractor shall verify all dimensions in the field and notify Architect of any discrepancies.
  - The Contractor shall provide all materials indicated, graphically, as annotated or as needed for a complete and proper installation, and shall notify Architect of any discrepancies in identification of the materials required.
  - Large scale plans of details shall take precedence over smaller scale drawings.
  - All work shall be in conformance with the Federal, State and Local Building Codes and other governing bodies.
  - All work to be performed and inspected as required by the local governing code enforcement office.
  - All work is to be installed in accordance with manufacturer's recommendations and specifications.

COPYRIGHT © 2023 - JHL TECTURE P.C.  
 DRAWING ALTERATION:  
 IT IS A VIOLATION OF LAW FOR ANY PERSON, UNLESS ACTING UNDER THE DIRECTION OF LICENSED ARCHITECT, PROFESSIONAL ENGINEER, LANDSCAPE ARCHITECT, OR LAND SURVEYOR TO ALTER ANY ITEM ON THIS DOCUMENT IN ANY WAY.  
 ANY LICENSEE WHO ALTERS THIS DOCUMENT IS REQUIRED BY LAW TO AFFIX HIS OR HER SEAL AND THE NOTATION "ALTERED BY" FOLLOWED BY HIS OR HER SIGNATURE AND SPECIFIC DESCRIPTION OF THE ALTERATIONS.

#	REVISION DESCRIPTION	DATE	BY
1	GENERAL REVISIONS		

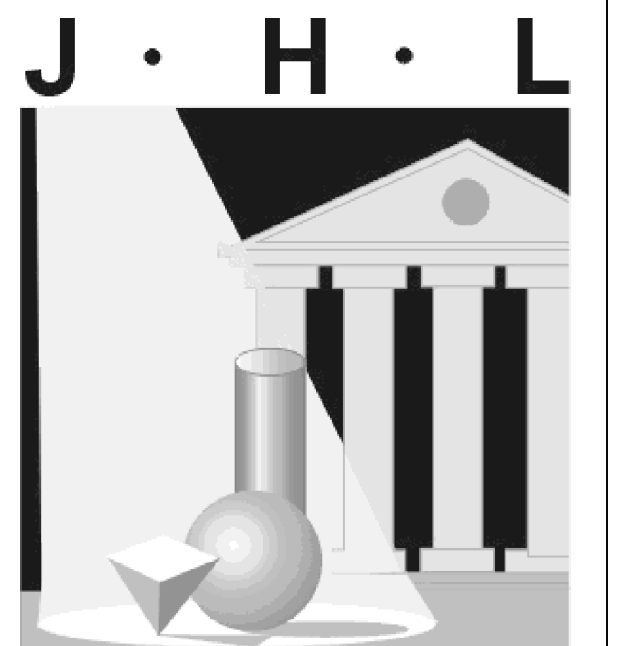

**TECTURE**  
 ARCHITECT • ENGINEER, P. C.  
 190 High Street • Bristol RI 02809  
 401.396.9630 • Fax 401.410.0079

ISSUED FOR:  
 PERMIT (05-29-24)




**RENOVATION OF:  
 PORTSIDE TAVERN**

444 THAMES STREET  
 BRISTOL, RI 02809

**FIRST FLOOR PLAN**


DATE: 11-30-23  
 SCALE: AS NOTED  
 DRAWN BY: CRG  
 PROJECT NUMBER:  
 DRAWING NUMBER: **A1.01**

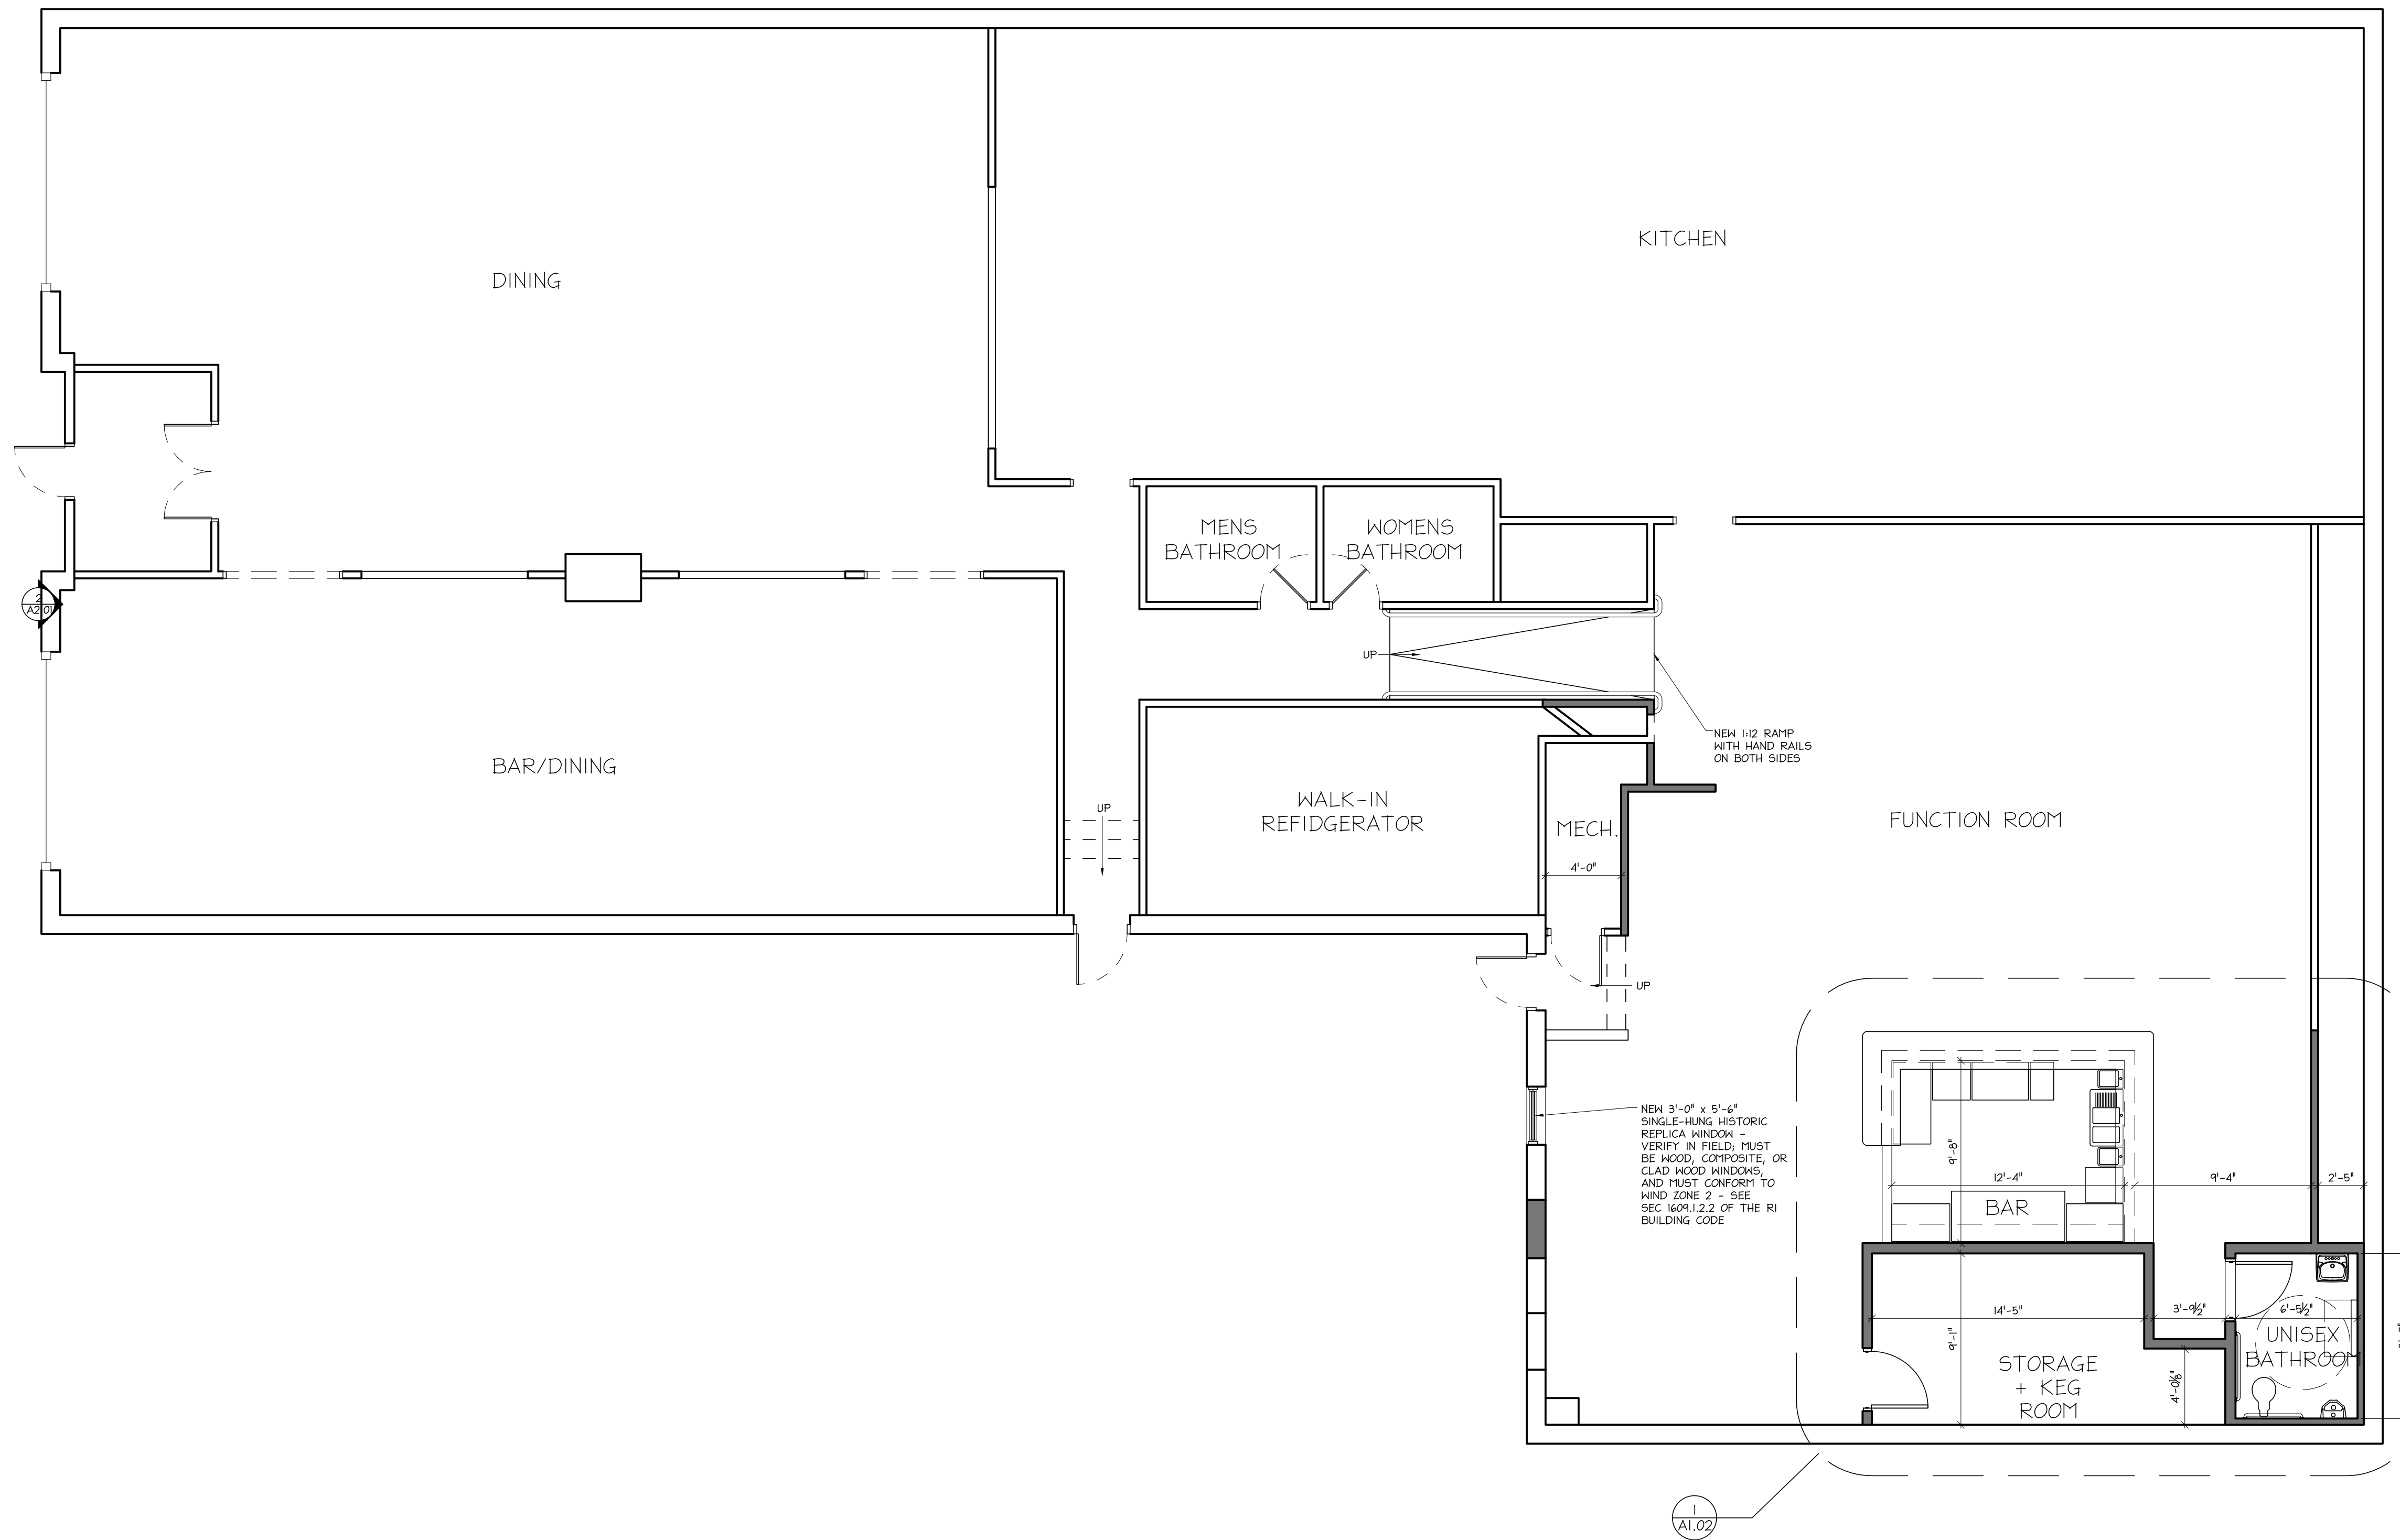

- GENERAL NOTES:
- DO NOT SCALE DRAWINGS. Notify Architect if additional dimensioning is required.
  - Contractor shall verify all dimensions in the field and notify Architect of any discrepancies.
  - The Contractor shall provide all materials indicated, graphically, as annotated or as needed for a complete and proper installation, and shall notify Architect of any discrepancies in identification of the materials required.
  - Large scale plans of details shall take precedence over smaller scale drawings.
  - All work shall be in conformance with the Federal, State and Local Building Codes and other governing bodies.
  - All work to be performed and inspected as required by the local governing code enforcement office.
  - All work is to be installed in accordance with manufacturer's recommendations and specifications.


COPYRIGHT © 2023 - JHL TECTURE P.C.  
 DRAWING ALTERATION:  
 IT IS A VIOLATION OF LAW FOR ANY PERSON, UNLESS ACTING UNDER THE DIRECTION OF LICENSED ARCHITECT, PROFESSIONAL ENGINEER, LANDSCAPE ARCHITECT, OR LAND SURVEYOR TO ALTER ANY ITEM ON THIS DOCUMENT IN ANY WAY. ANY LICENSEE WHO ALTERS THIS DOCUMENT IS REQUIRED BY LAW TO AFFIX HIS OR HER SEAL AND THE NOTATION "ALTERED BY" FOLLOWED BY HIS OR HER SIGNATURE AND SPECIFIC DESCRIPTION OF THE ALTERATIONS.

#	REVISION DESCRIPTION	DATE	BY
1 <td>GENERAL REVISIONS <td></td> <td></td> </td>	GENERAL REVISIONS <td></td> <td></td>		

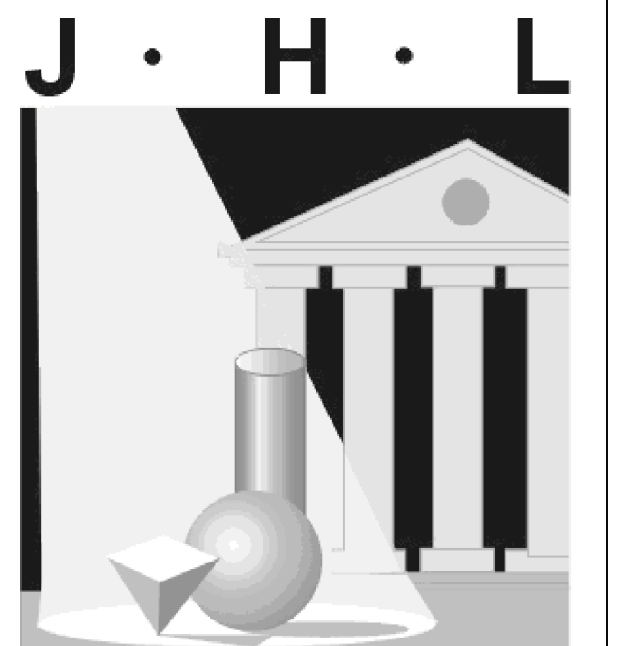

**J • H • L**  
**TECTURE**  
 ARCHITECT • ENGINEER, P. C.  
 190 High Street • Bristol RI 02809  
 401.396.9630 • Fax 401.410.0079

ISSUED FOR:  
 PERMIT (05-29-24)

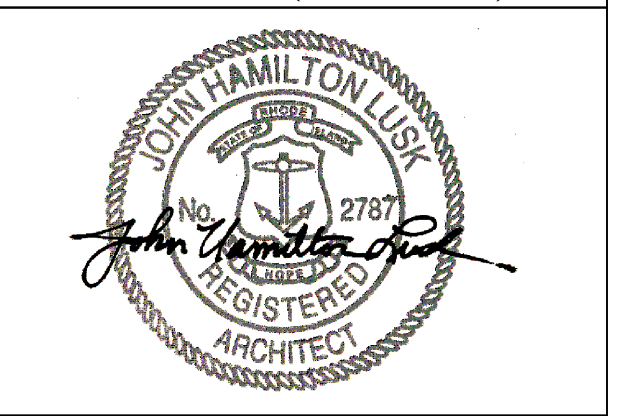



RENOVATION  
 OF:  
**PORTSIDE  
 TAVERN**

444 THAMES STREET  
 BRISTOL, RI 02809  
**FIRST FLOOR  
 PLAN**


DATE: 11-30-23  
 SCALE: AS NOTED  
 DRAWN BY: CRG  
 PROJECT NUMBER:  
 DRAWING NUMBER:  
**A1.01  
 ALT**

1 A1.01 FIRST FLOOR PLAN  
 SCALE: 3/16" = 1'-0"

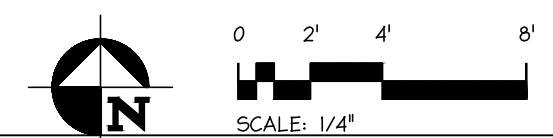

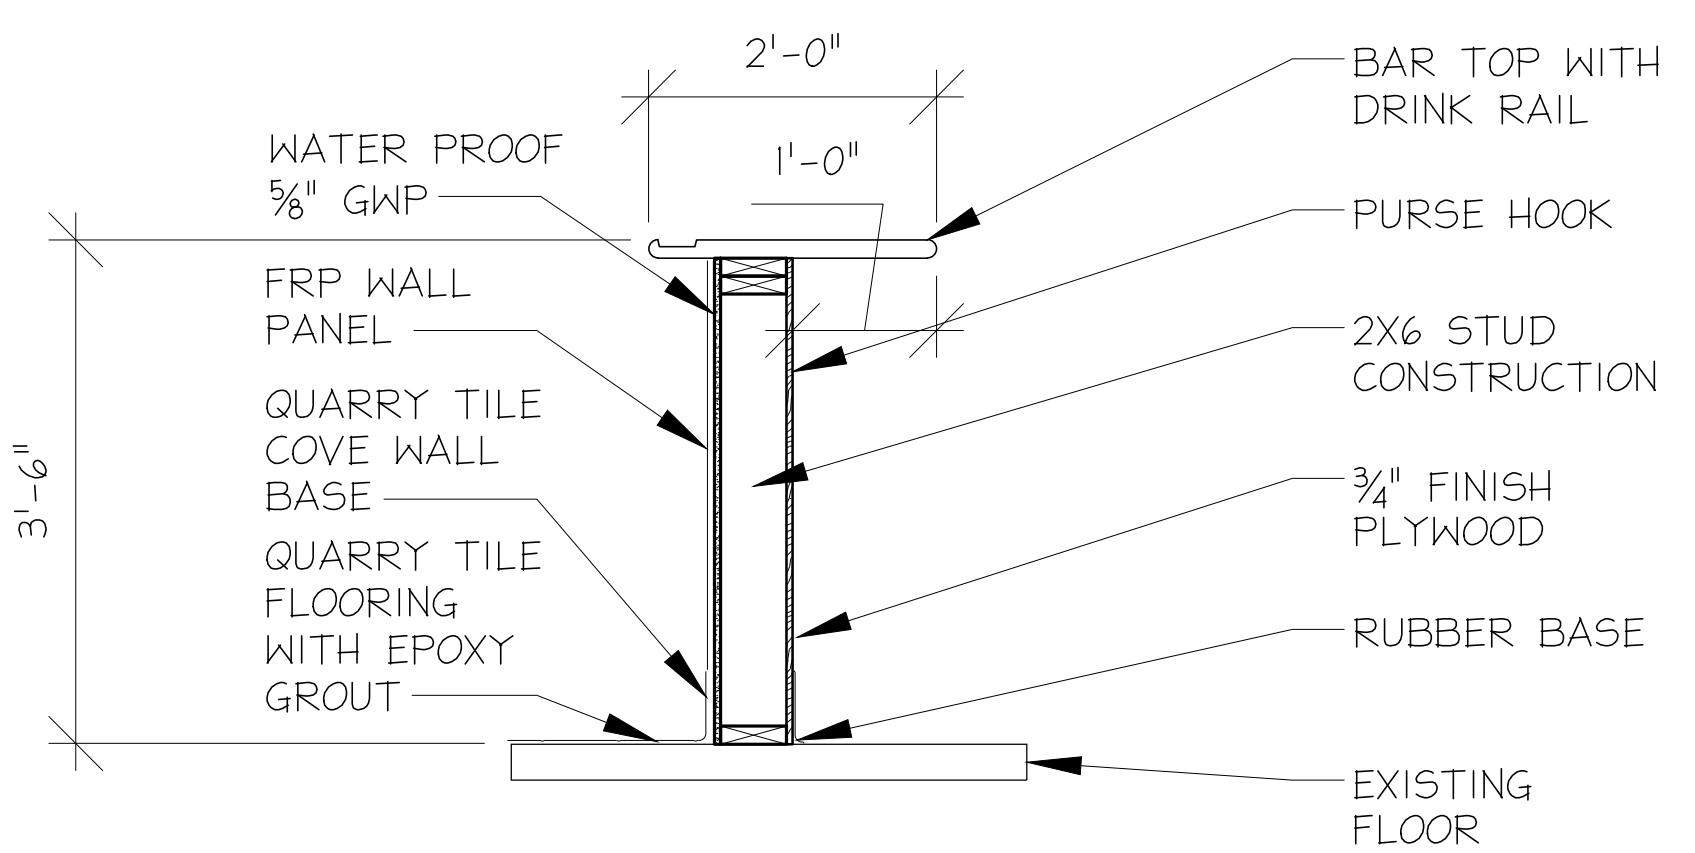

2 BAR SECTION  
 SCALE: 3/4" = 1'-0"

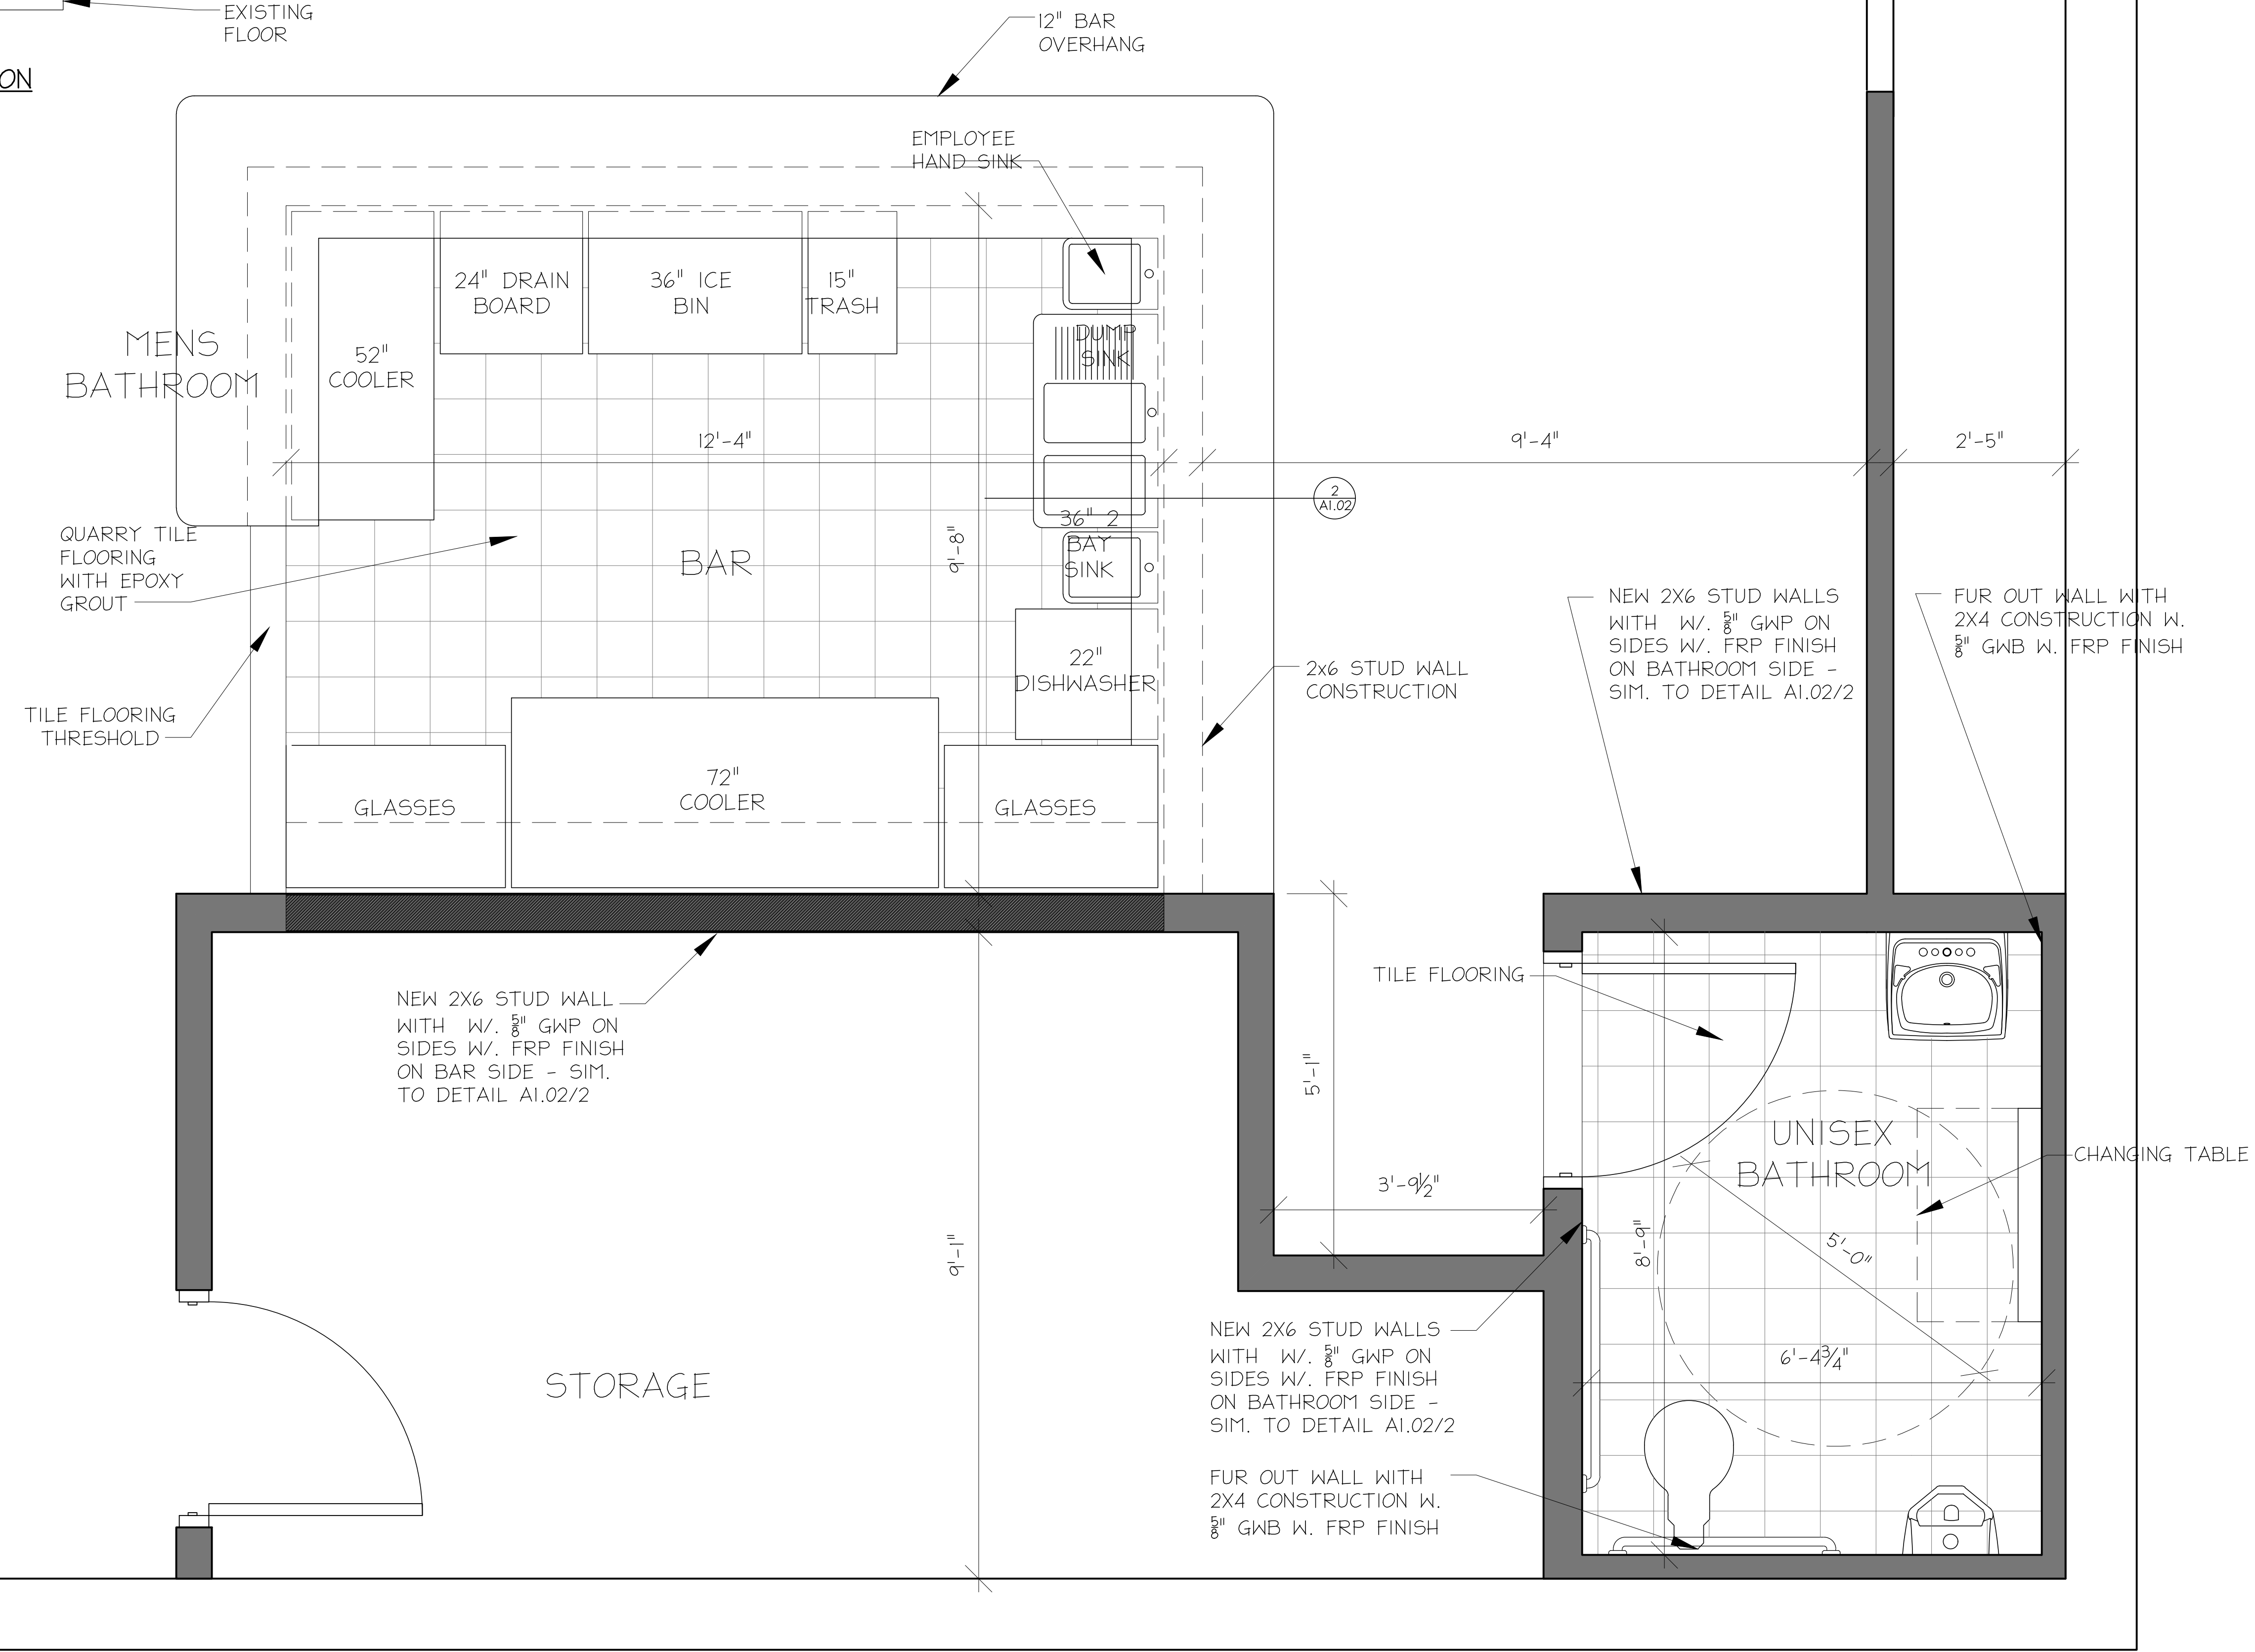


1 ENLARGED PLAN  
 SCALE: 3/4" = 1'-0"



- GENERAL NOTES:
- 1: DO NOT SCALE DRAWINGS. Notify Architect if additional dimensioning is required.
  - 2: Contractor shall verify all dimensions in the field and notify Architect of any discrepancies.
  - 3: The Contractor shall provide all materials indicated, graphically, as annotated or as needed for a complete and proper installation, and shall notify Architect of any discrepancies in identification of the materials required.
  - 4: Large scale plans of details shall take precedence over smaller scale drawings.
  - 5: All work shall be in conformance with the Federal, State and Local Building Codes and other governing bodies.
  - 6: All work to be performed and inspected as required by the local governing code enforcement office.
  - 7: All work is to be installed in accordance with manufacturer's recommendations and specifications.


COPYRIGHT © 2023 - JHL TECTURE P.C.  
 DRAWING ALTERATION:  
 IT IS A VIOLATION OF LAW FOR ANY PERSON, UNLESS ACTING UNDER THE DIRECTION OF LICENSED ARCHITECT, PROFESSIONAL ENGINEER, LANDSCAPE ARCHITECT, OR LAND SURVEYOR TO ALTER ANY ITEM ON THIS DOCUMENT IN ANY WAY. ANY LICENSEE WHO ALTERS THIS DOCUMENT IS REQUIRED BY LAW TO AFFIX HIS OR HER SEAL AND THE NOTATION "ALTERED BY" FOLLOWED BY HIS OR HER SIGNATURE AND SPECIFIC DESCRIPTION OF THE ALTERATIONS.

#	REVISION DESCRIPTION	DATE	BY
1	GENERAL REVISIONS REF: A1.02/1		
2			
3			
4			
5			
6			
7			
8			
9			

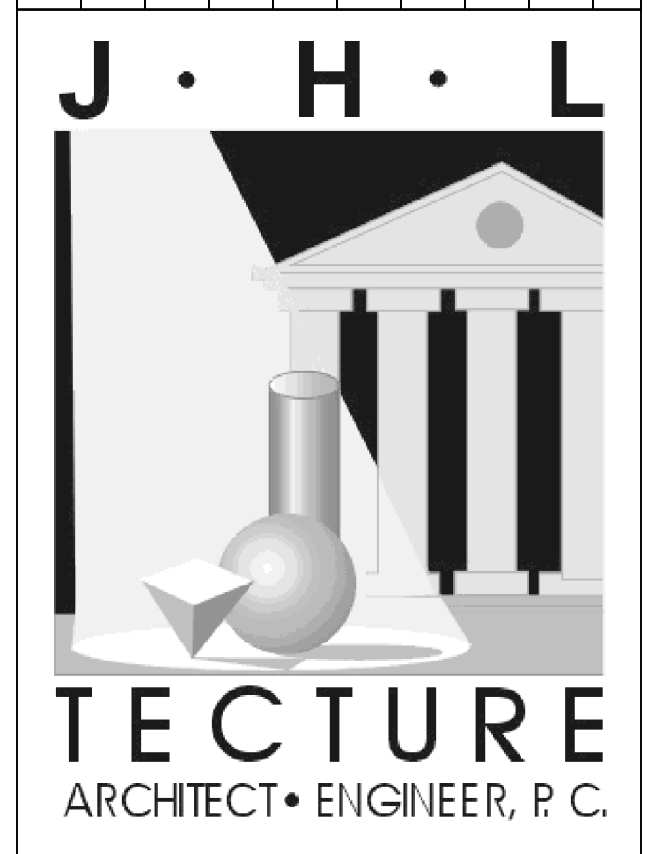

190 High Street • Bristol RI 02809  
 401.396.9630 • Fax 401.410.0079

ISSUED FOR:  
 PERMIT (05-29-24)

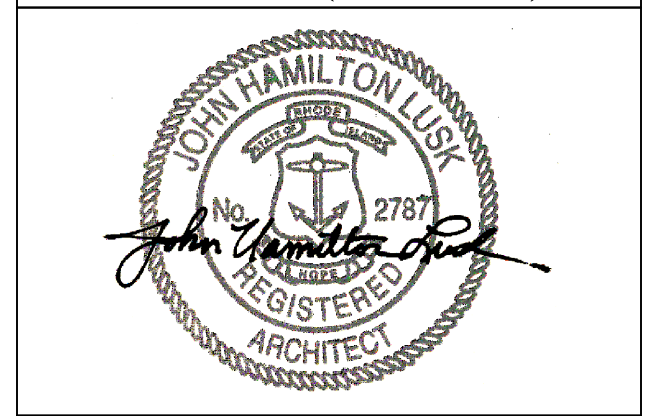

RENOVATION  
 OF:  
**PORTSIDE  
 TAVERN**

444 THAMES STREET  
 BRISTOL, RI 02809

FIRST FLOOR  
 PLAN

DATE: 11-30-23  
 SCALE: AS NOTED  
 DRAWN BY: CRG  
 PROJECT NUMBER:  
 DRAWING NUMBER:  
**A1.02**