


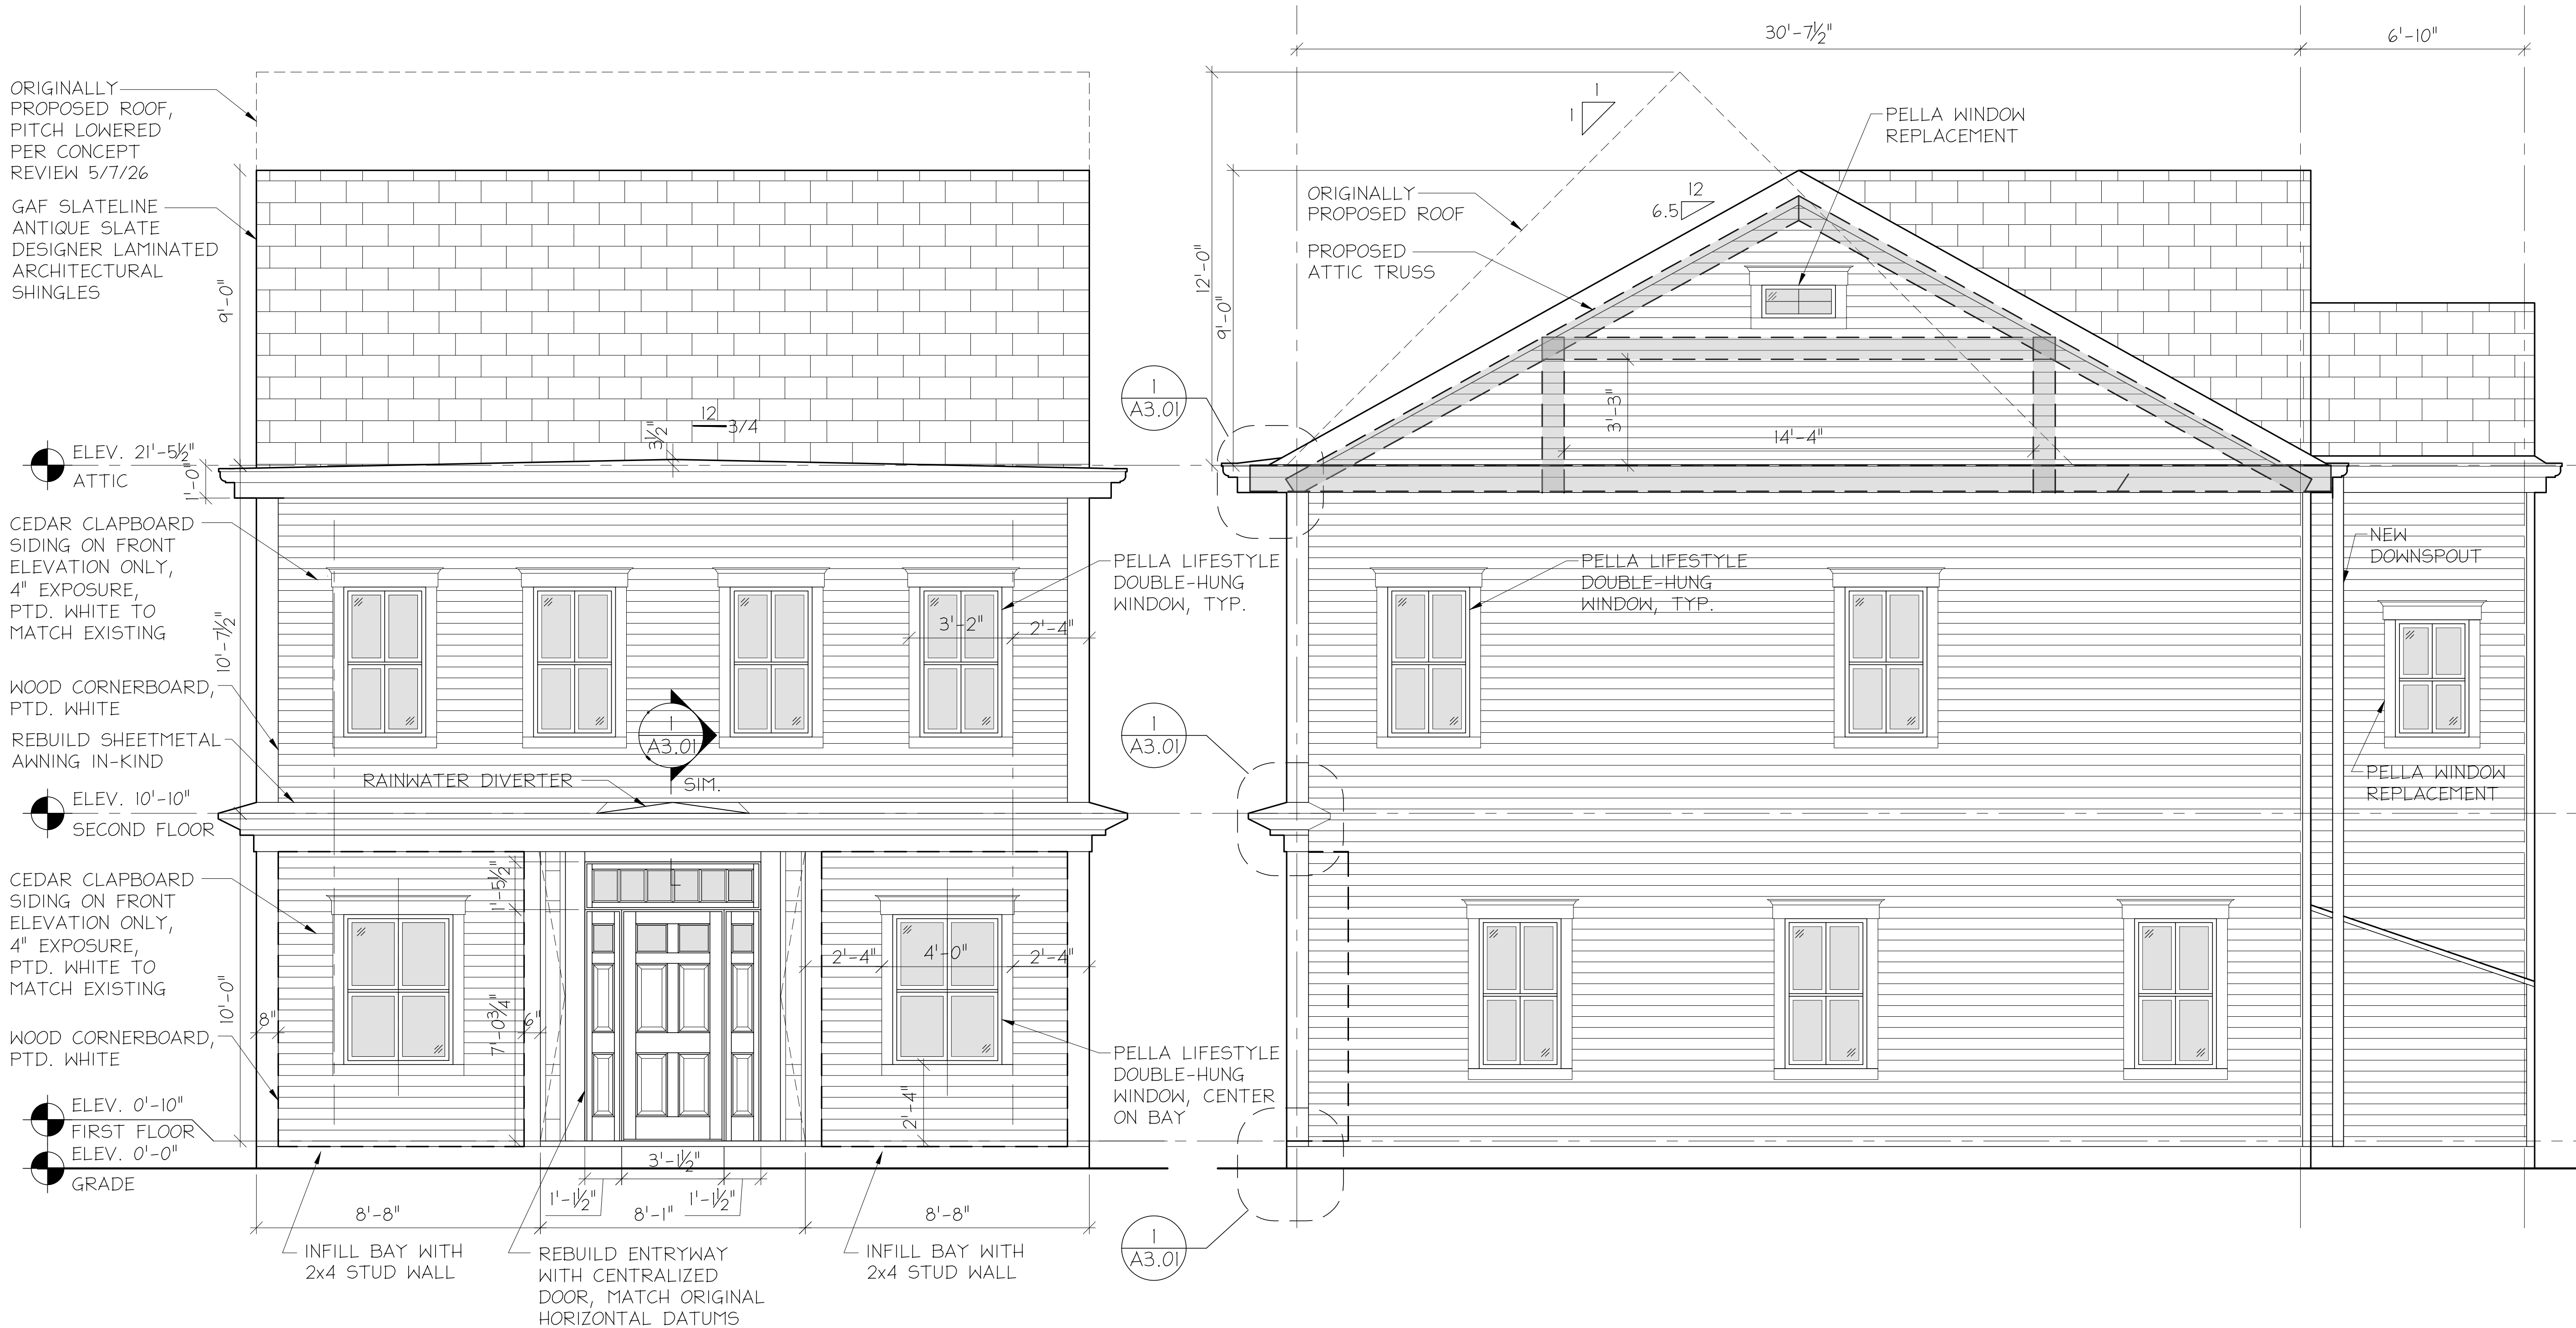

1 SOUTH ELEVATION
SCALE: 3/8" = 1'-0"


2 EAST ELEVATION
SCALE: 3/8" = 1'-0"



GENERAL NOTES:
1: DO NOT SCALE DRAWINGS. Notify Architect if additional dimensioning is required.
2: Contractor shall verify all dimensions in the field and notify Architect of any discrepancies.
3: The Contractor shall provide all materials indicated, graphically, as annotated or as needed for a complete and proper installation, and shall notify Architect of any discrepancies in identification of the materials required.
4: Large scale plans of details shall take precedence over smaller scale drawings.
5: All work shall be in conformance with the Federal, State and Local Building Codes and other governing bodies.
6: All work to be performed and inspected as required by the local governing code enforcement office.
7: All work is to be installed in accordance with manufacturer's recommendations and specifications.

COPYRIGHT © 2026 - JHL TECTURE P.C.
DRAWING ALTERATION:
IT IS A VIOLATION OF LAW FOR ANY PERSON, UNLESS ACTING UNDER THE DIRECTION OF LICENSED ARCHITECT, PROFESSIONAL ENGINEER, LANDSCAPE ARCHITECT, OR LAND SURVEYOR TO ALTER ANY ITEM ON THIS DOCUMENT IN ANY WAY.
ANY LICENSEE WHO ALTERS THIS DOCUMENT IS REQUIRED BY LAW TO AFFIX HIS OR HER SEAL AND THE NOTATION "ALTERED BY" FOLLOWED BY HIS OR HER SIGNATURE AND SPECIFIC DESCRIPTION OF THE ALTERATIONS.

REVISION	DESCRIPTION	DATE	BY
1			
2			
3			
4			
5			
6			
7			
8			

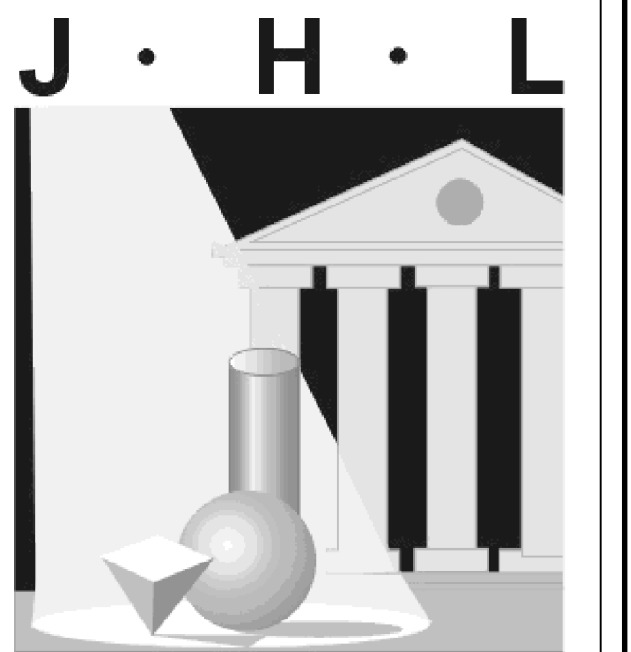

TECTURE
ARCHITECT • ENGINEER, P.C.

190 High Street • Bristol RI 02809
401.396.9630 • Fax 401.410.0079

ISSUED FOR:
REVIEW (05-14-26)

PRELIMINARY ONLY
NOT FOR CONSTRUCTION

THIS PLAN HAS NOT RECEIVED FINAL APPROVAL OF ALL REVIEWING AGENCIES. THIS PLAN IS FOR PROBABLE COST OF CONSTRUCTION ONLY AND IS SUBJECT TO REVISIONS UNTIL ALL APPROVALS ARE OBTAINED AND SHOULD NOT BE USED FOR CONSTRUCTION PURPOSES.

DRAWINGS
FOR:
99
BRADFORD

99 BRADFORD STREET
BRISTOL RI, 02809

BUILDING
ELEVATIONS

DATE: 05-13-26
SCALE: AS NOTED
DRAWN BY: AM
PROJECT NUMBER:
7517

DRAWING NUMBER:
A2.01