


Scott Weymouth

 

ARCHITECT • INC.

79 ALFRED DROWN ROAD
BARRINGTON, R.I. 02806
401 415-8110

PROJECT

7.2.7
HOPE
STREET

BRISTOL
RI

SHEET TITLE


SITE PLAN

SCALE


1/8" = 1'-0"

DATE

1.6.22

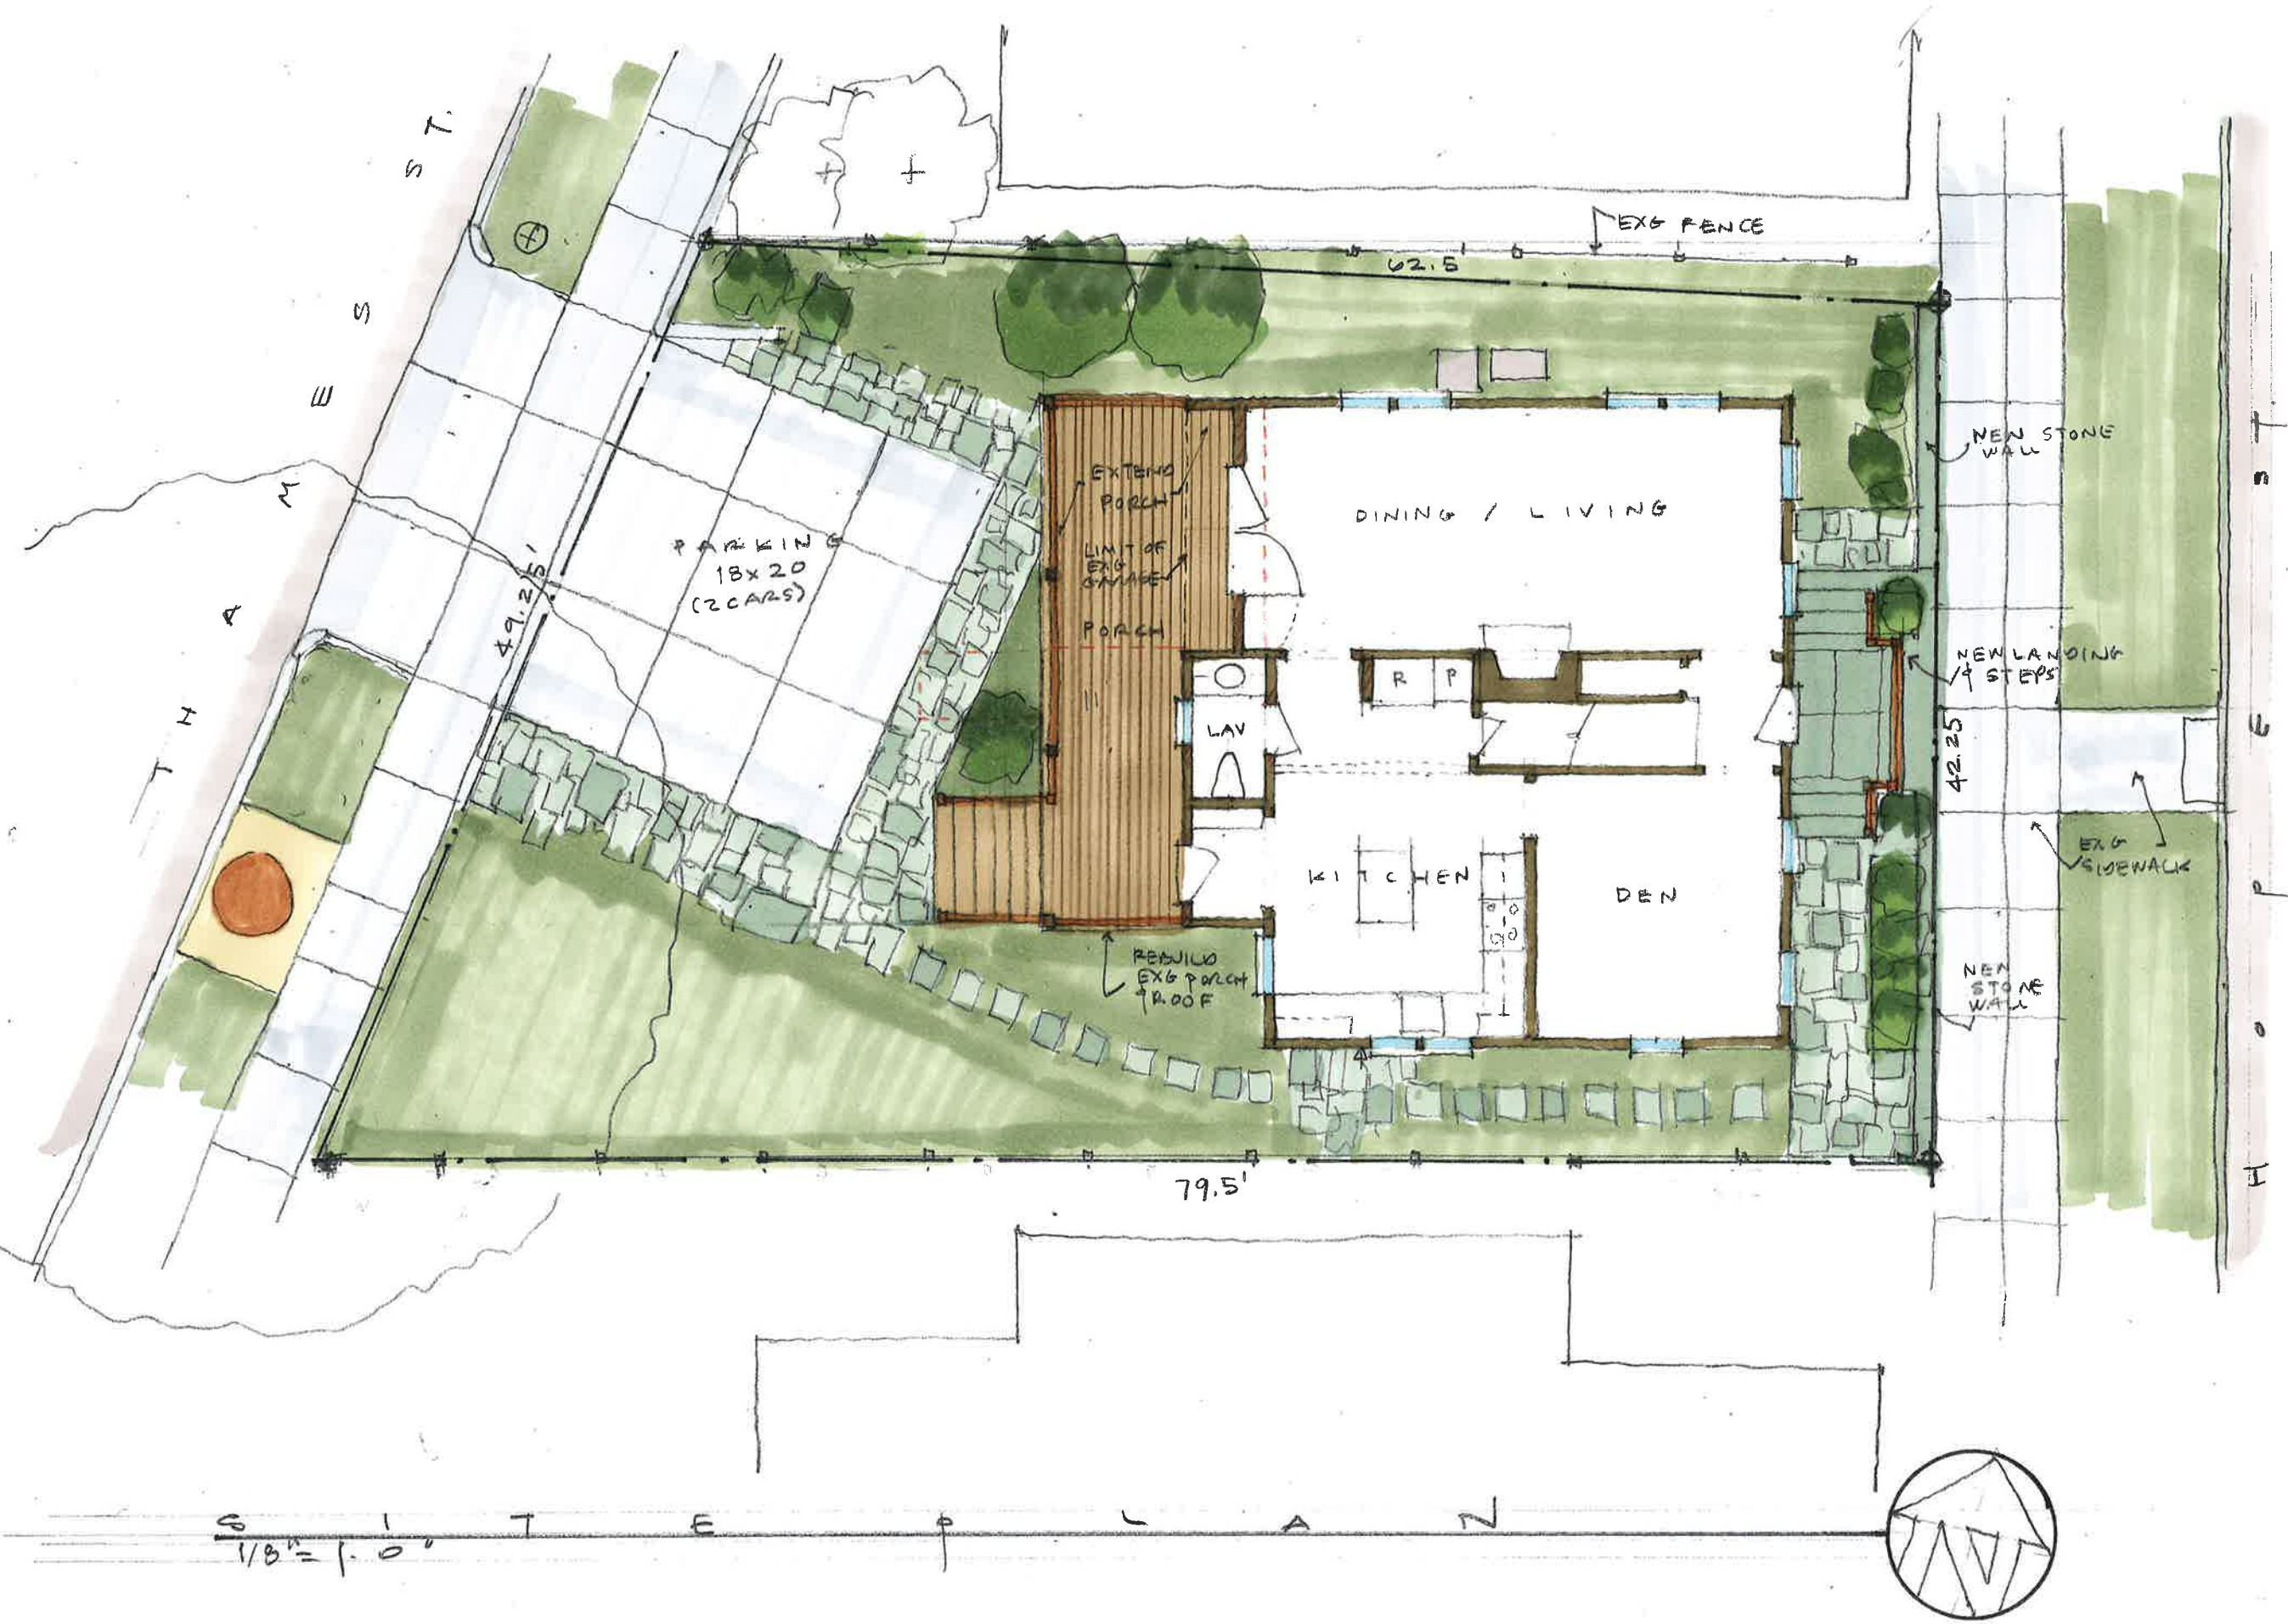

Scott Weymouth

 

ARCHITECT • INC.

79 ALFRED DROWN ROAD

BARRINGTON, R.I. 02806

401 415-8110

PROJECT

727

HOPE
STREET

BRISTOL
RI

SHEET TITLE

EAST
ELEV.

SCALE

1/2" = 1'-0"

DATE

1.6.22



EAST 1/4" = 1'-0" HOPE ST.

INTEX PEAKED HAMPTON RAILING
SYSTEM W/ 1/4" SQUARE EDGE
BALUSTERS

PROJECT

727
HOPE
STREET

BRISTOL
RI

SHEET TITLE


NORTH
ELEVATION

SCALE


1/4" = 1'-0"

DATE

1.6.22

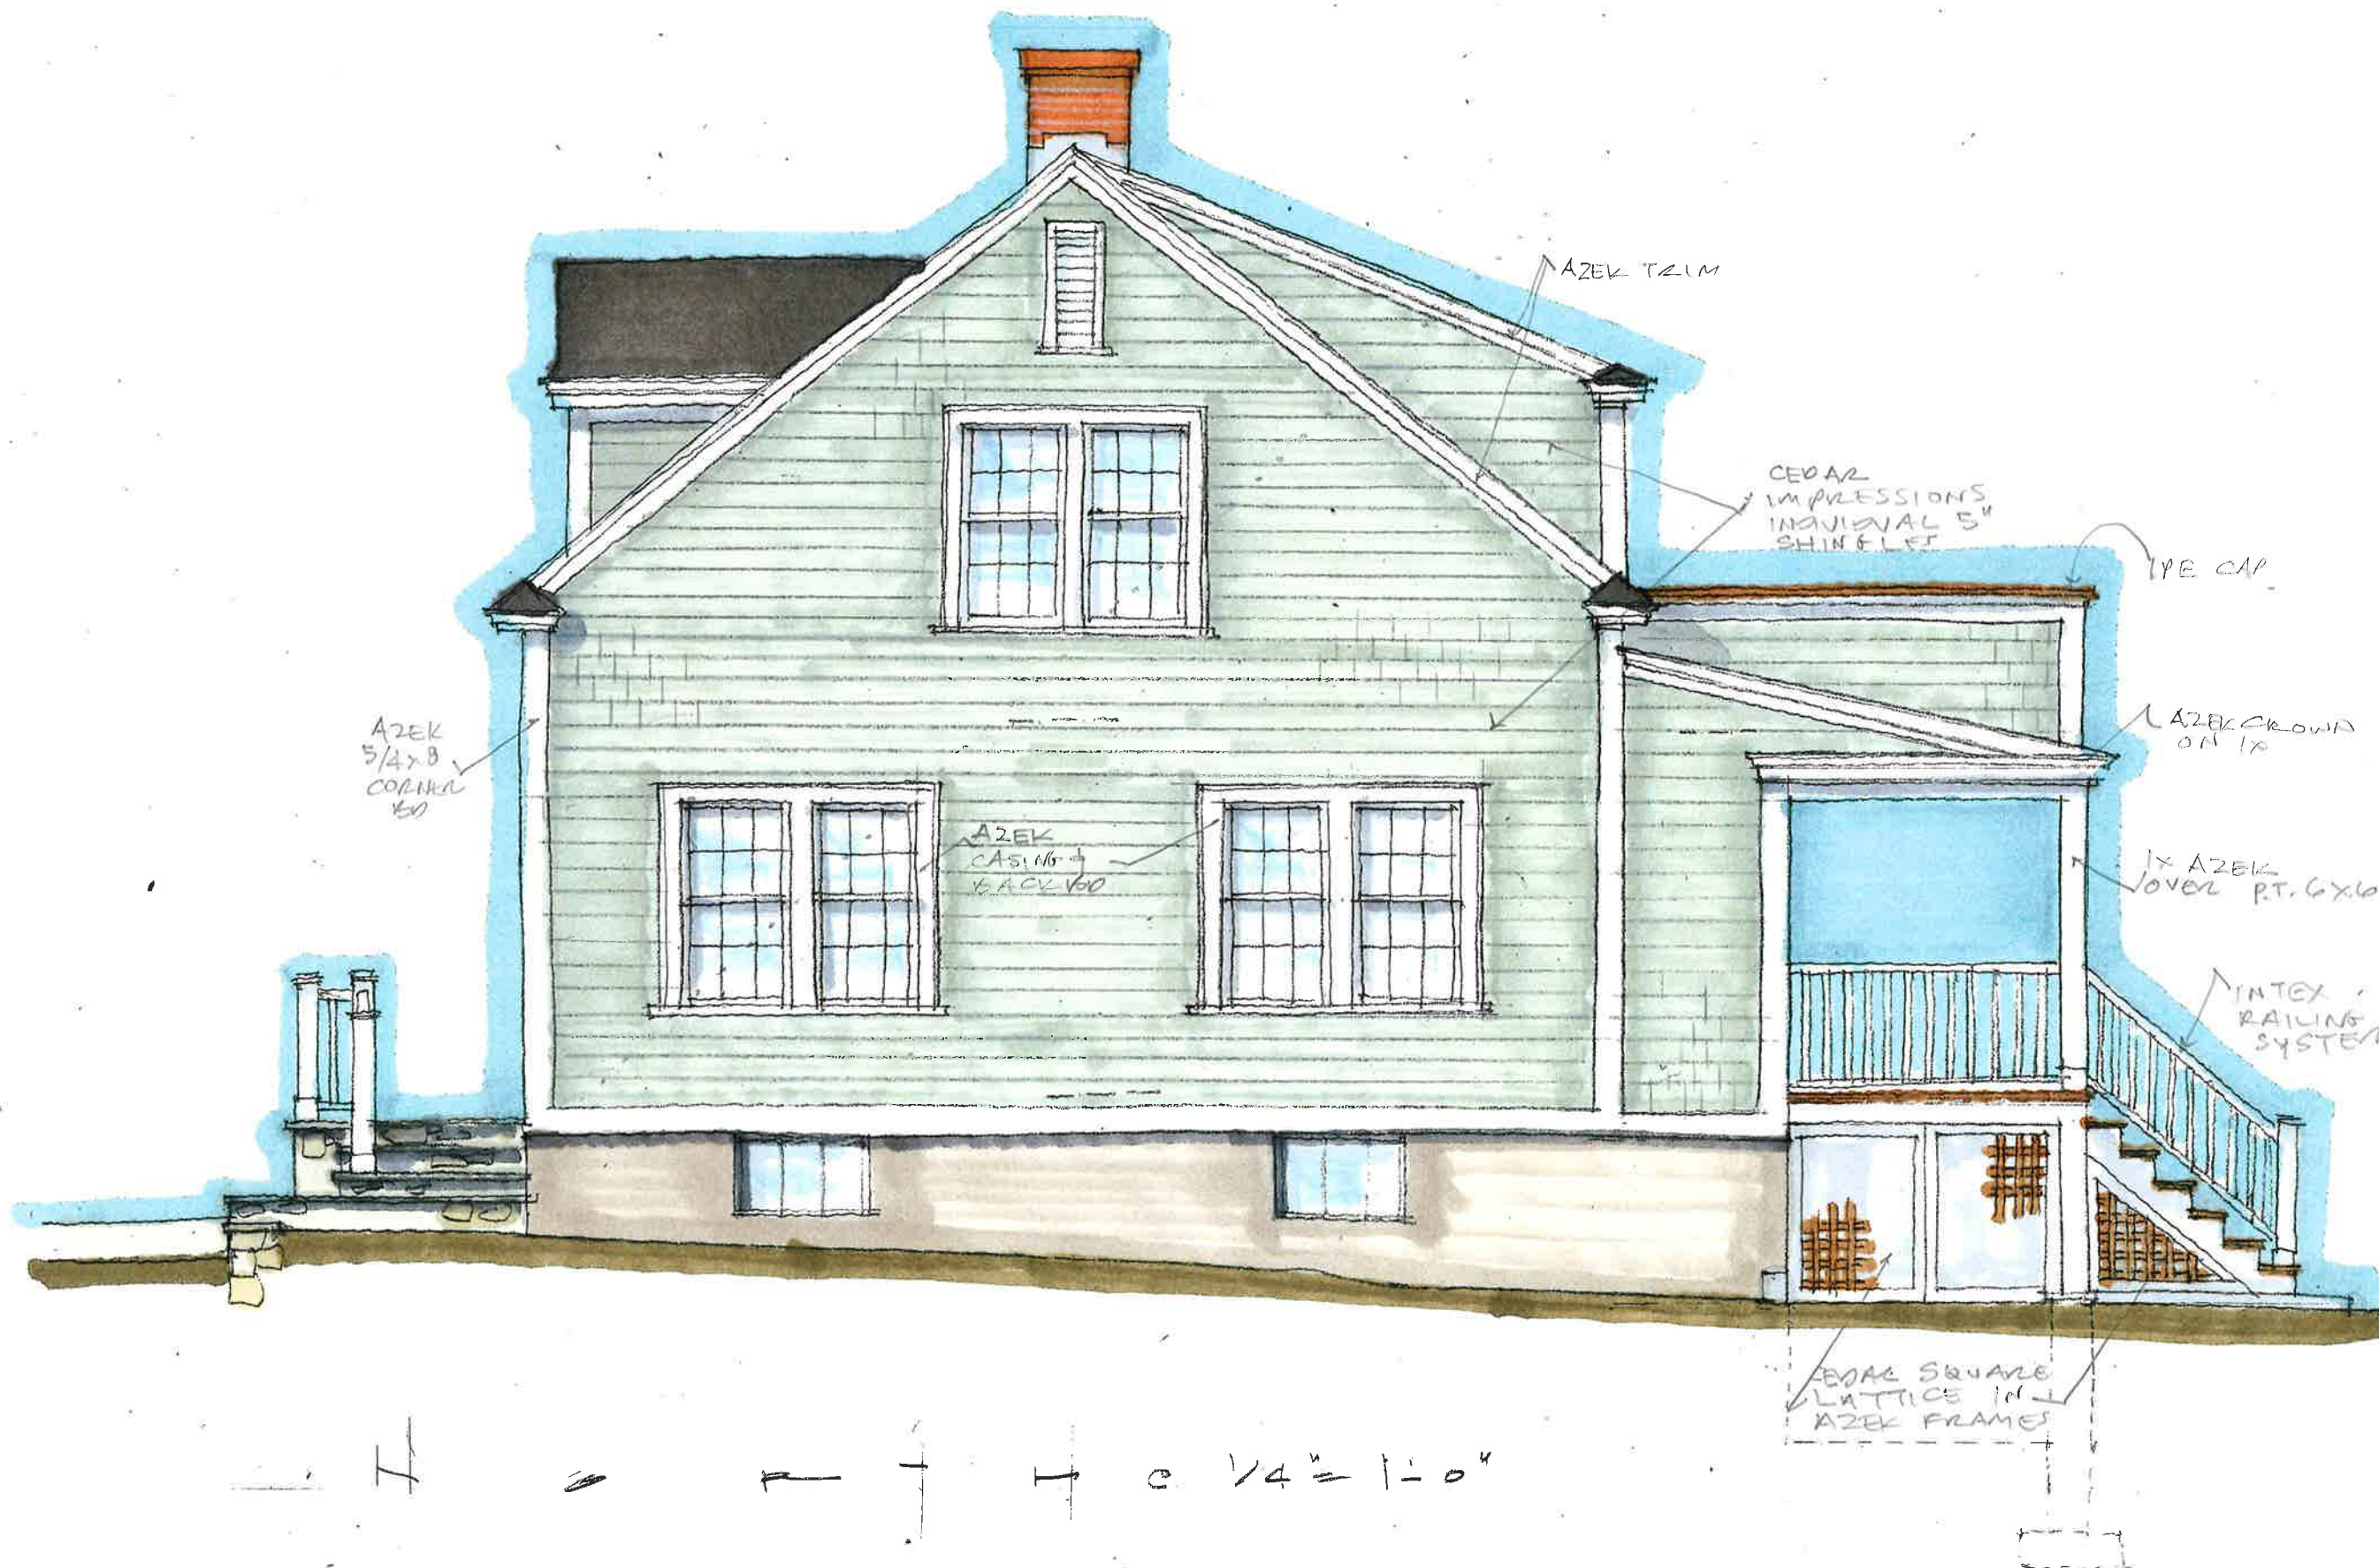

Scott Weymouth

 

ARCHITECT • INC.

79 ALFRED DROWN ROAD

BARRINGTON, R.I. 02806

401 415-8110

PROJECT

727
HOPE
STREET

BRISTOL
RI

SHEET TITLE

WEST
ELEV.


SCALE

1/4" = 1'-0"

DATE

1.6.22



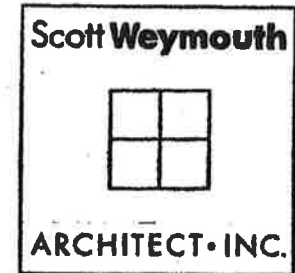

79 ALFRED DROWN ROAD
BARRINGTON, R.I. 02806
401.415-8110

PROJECT

727
HOPE
STREET

BRISTOL
RI

SHEET TITLE


SOUTH
ELEV.

SCALE

1/4" = 1'-0"

DATE

1.6.22

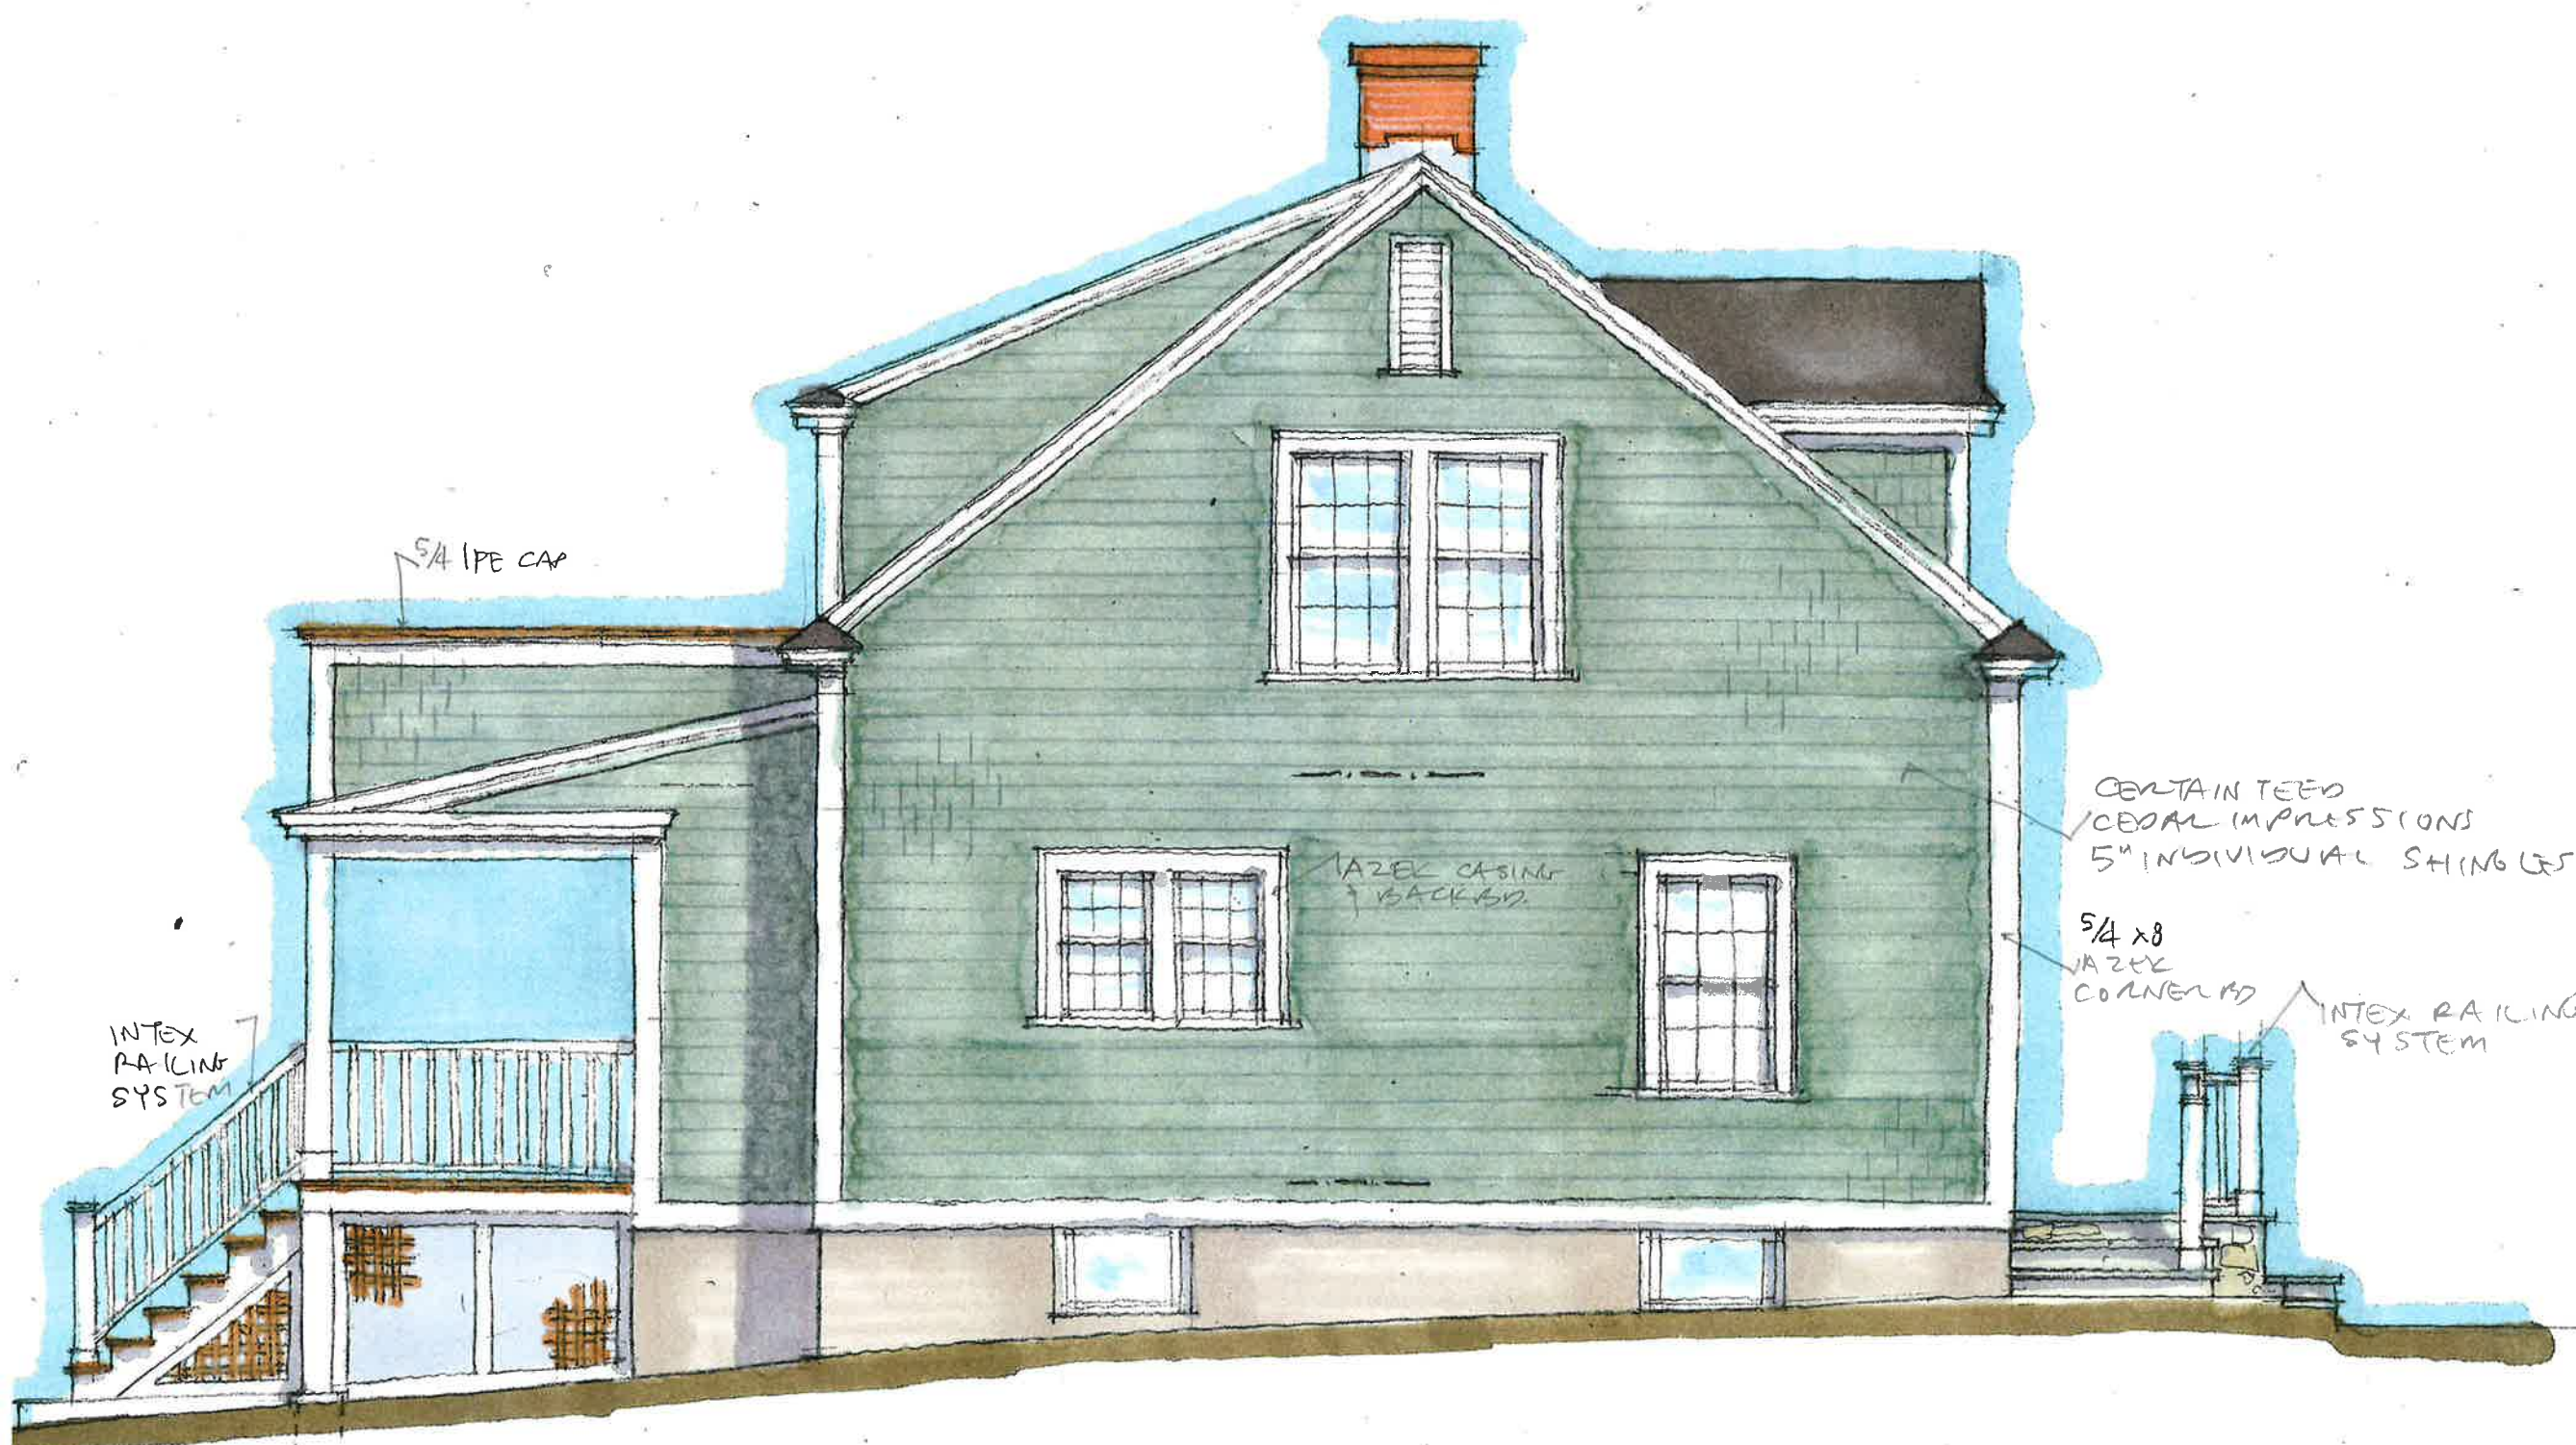

INTEX
RAILING
SYSTEM

5/4 IPE CAP

LAZEL CASING
& BACKED

CERTAIN TEED
CEDAR IMPRESSIONS
5\"/>

5/4 x 8
LAZEL
CORNER RD

INTEX RAILING
SYSTEM

S O U T H E I S T 1/4 1-0"