


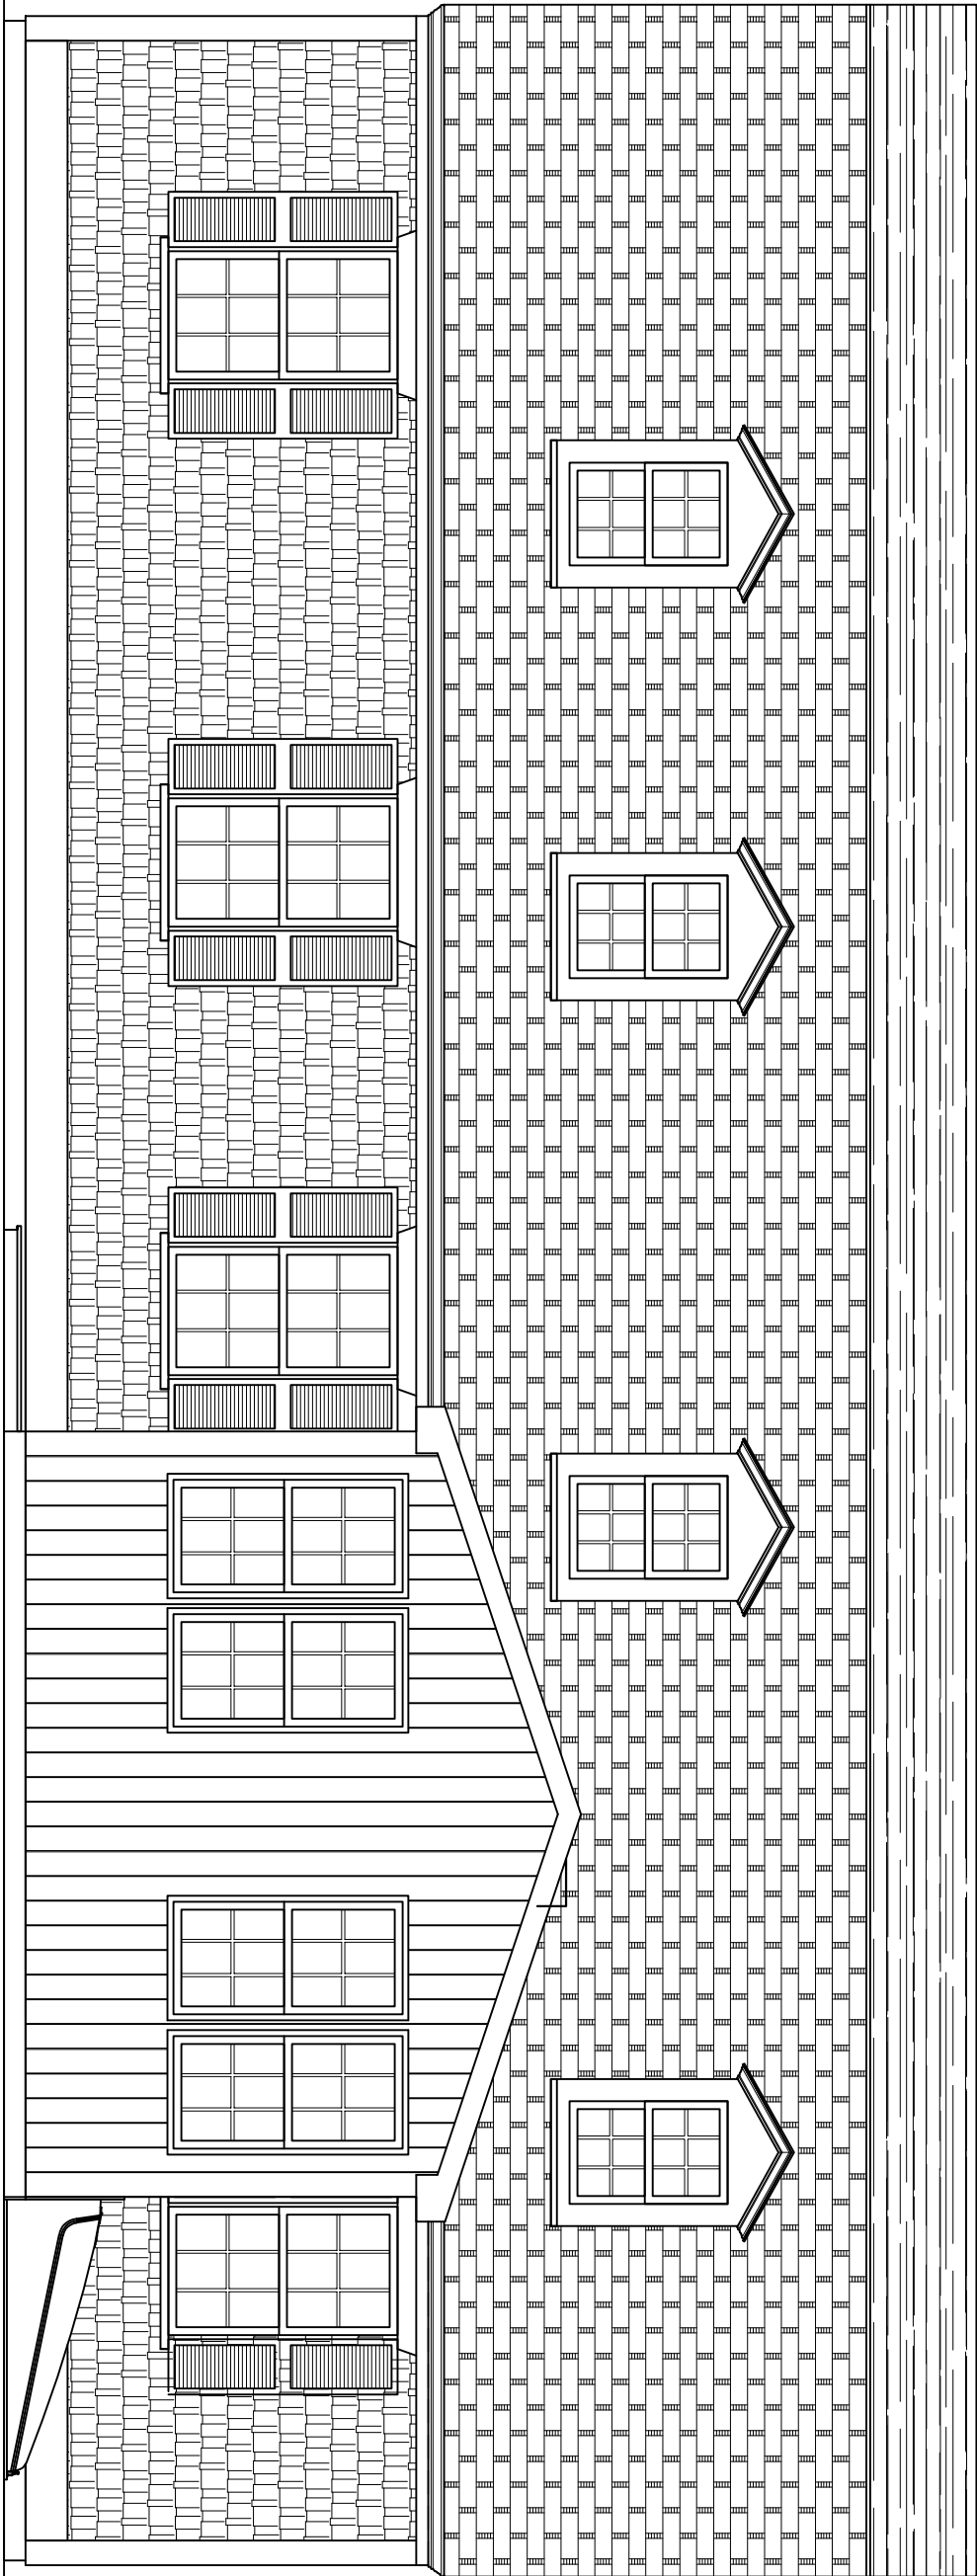

1
PROPOSED NORTH ELEVATION
SCALE: $\frac{1}{4}" = 1'-0"$

PROJECT:

DAVID MANOCCHIO
1237 HOPE ST.
BRISTOL, RI 02809

Copyright Notice: This drawing is the property of Jonathan O'Donnell and is not to be reproduced or used in any form without the written consent of Jonathan O'Donnell.

O'Donnell
DESIGN SERVICES

JONATHAN O'DONNELL
42 DUDLEY AVE.
NEWPORT, RI 02840

(401)855-0878
jonod5@yahoo.com

Jonathan O'Donnell assumes no liability for any errors or omissions in this drawing. The user of this drawing is responsible for obtaining all necessary permits and approvals. The user of this drawing is also responsible for obtaining all necessary approvals from the appropriate authorities. 

BY:
JONATHAN O'DONNELL

DRAWING:
PROPOSED
NORTH
ELEVATION

REVISIONS

SCALE: AS NOTED
DATE: 7/22/2025
SHEET NO. 1 OF X