


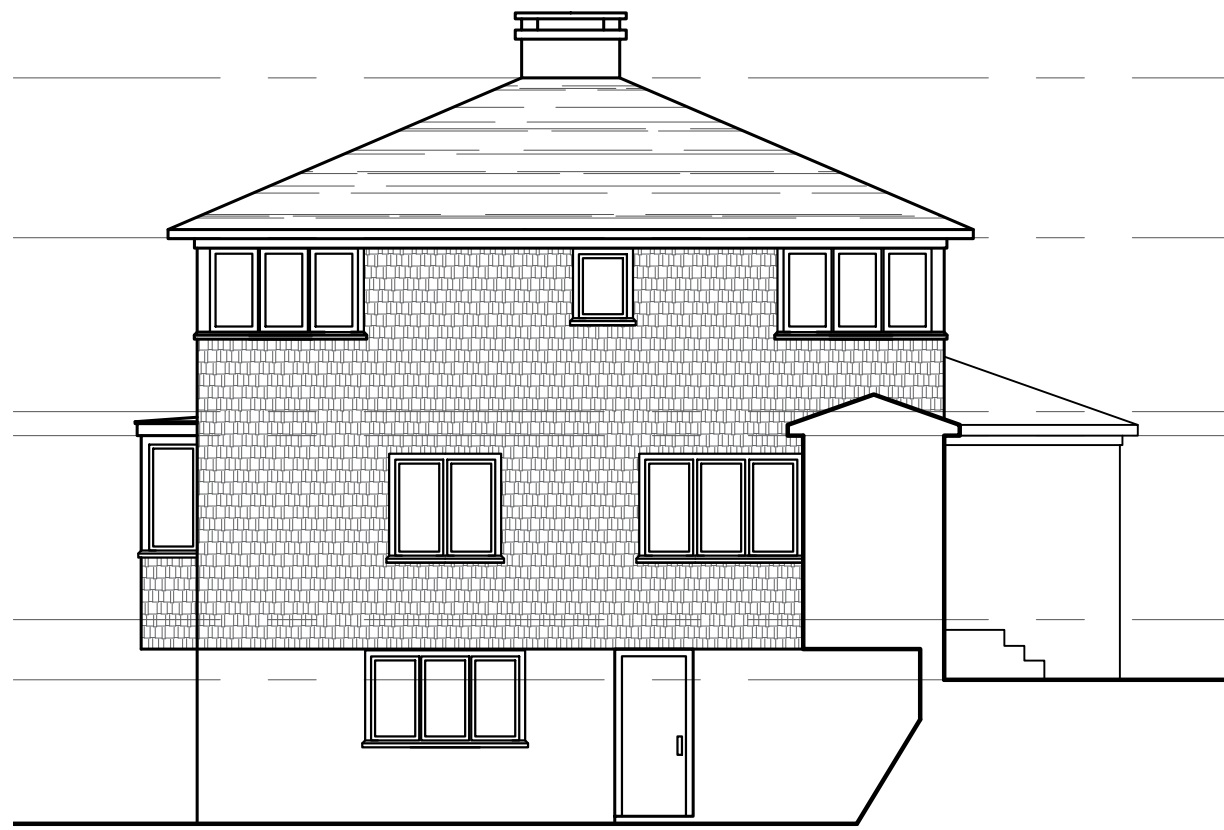


EXISTING SIDE ELEVATION
SCALE: 1/8" = 1'-0"



EXISTING SIDE ELEVATION
SCALE: 1/8" = 1'-0"



EXISTING REAR ELEVATION
SCALE: 1/8" = 1'-0"

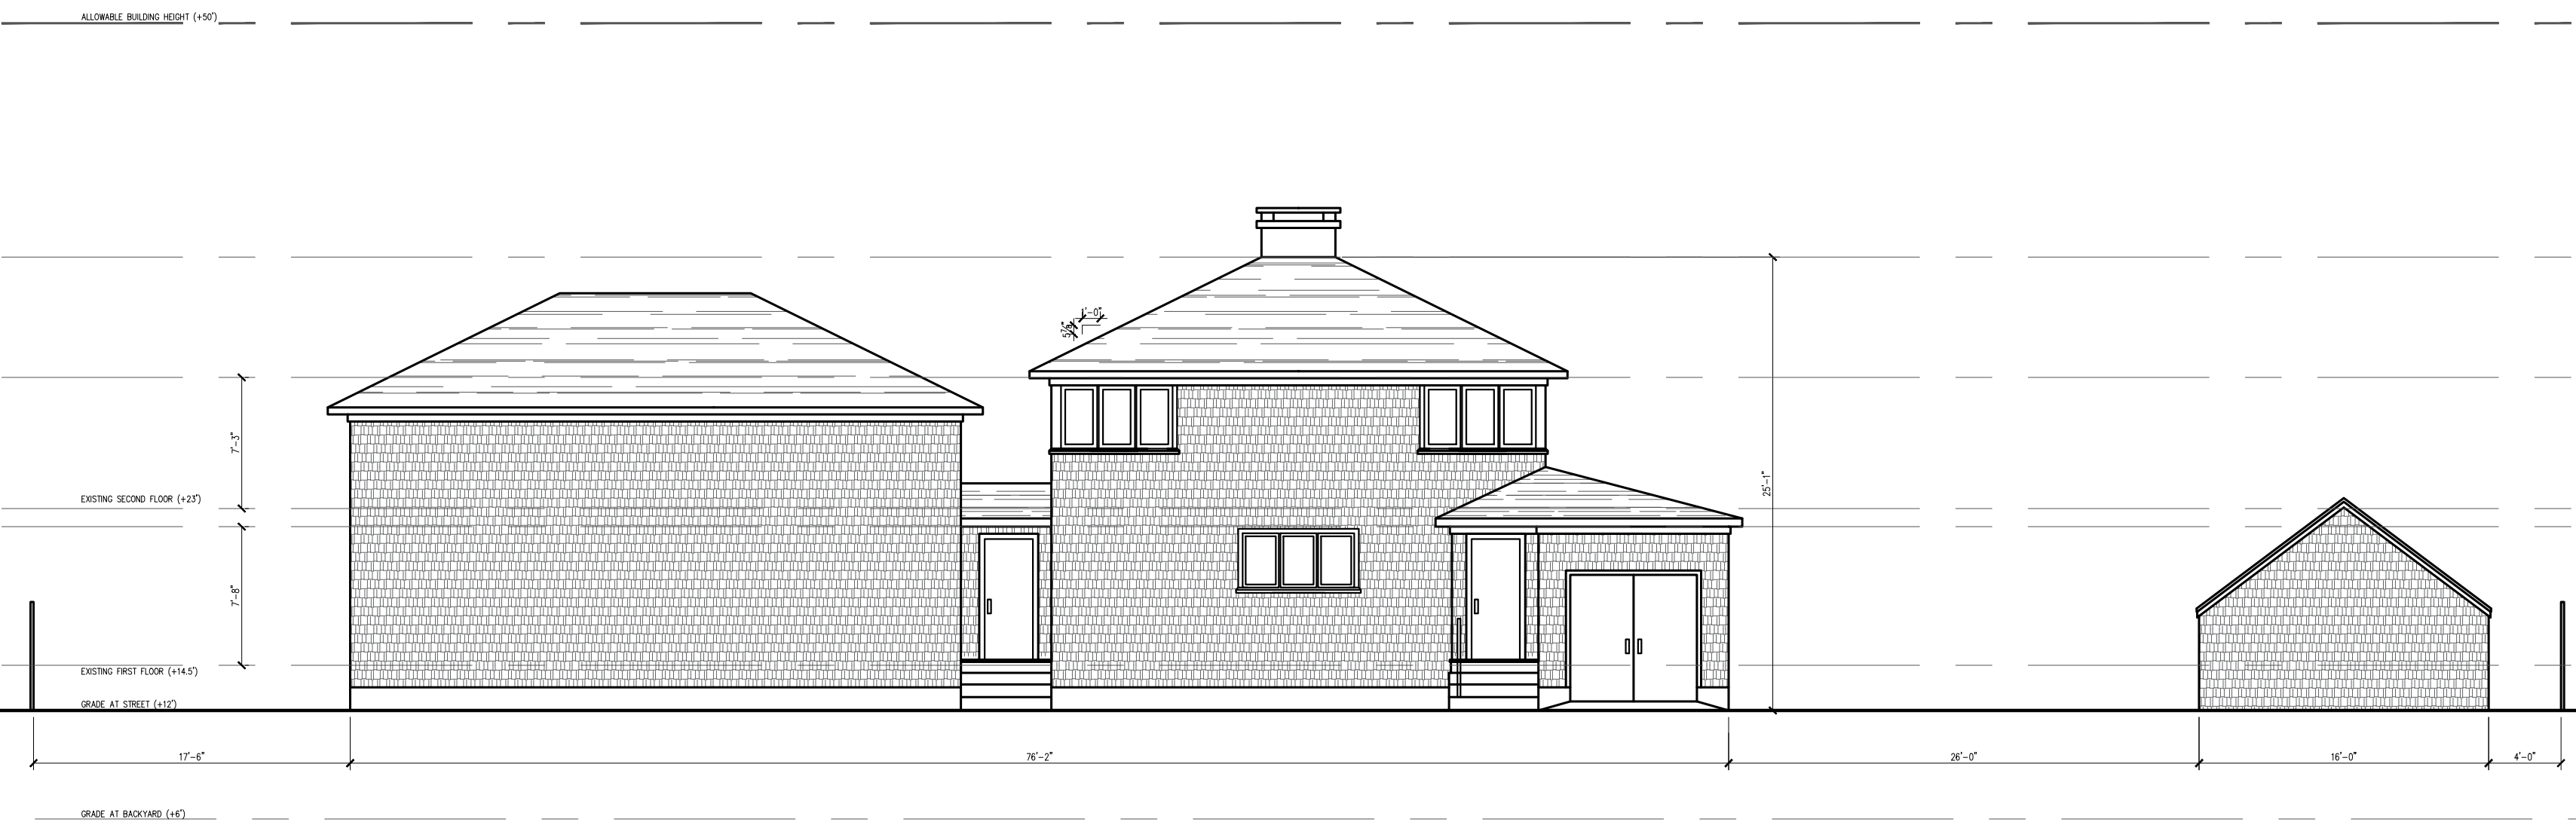

EXISTING STREET ELEVATION
SCALE: 1/8" = 1'-0"



PROPOSED SITE PLAN
SCALE: 1/16" = 1'-0"

GREGORY J. SNIDER
ARCHITECTS

534 ANGELL STREET
PROVIDENCE, RHODE ISLAND 02903
PHONE: 401-421-3130 FAX: 401-421-3133
GS@SNIDERARCHITECTS.COM

Project
125 HOPE STREET
BRISTOL RI 02809

Sheet Title:
EXISTING CONDITIONS

ISSUED FOR:		CD
DATE:		AUGUST 18TH, 2025
SCALE:		AS NOTED
DRAWN BY:		-
CHECKED BY:		GJS
FILE NAME:		
DATE	REVISION	BY


Sheet Number:

A 0.0

ISSUED FOR: CD		
DATE:	AUGUST 18TH, 2025	
SCALE:	AS NOTED	
DRAWN BY:	-	
CHECKED BY:	GJS	
FILE NAME:		
DATE	REVISION	BY



PROPOSED SITE PLAN
SCALE: 1/16" = 1'-0"

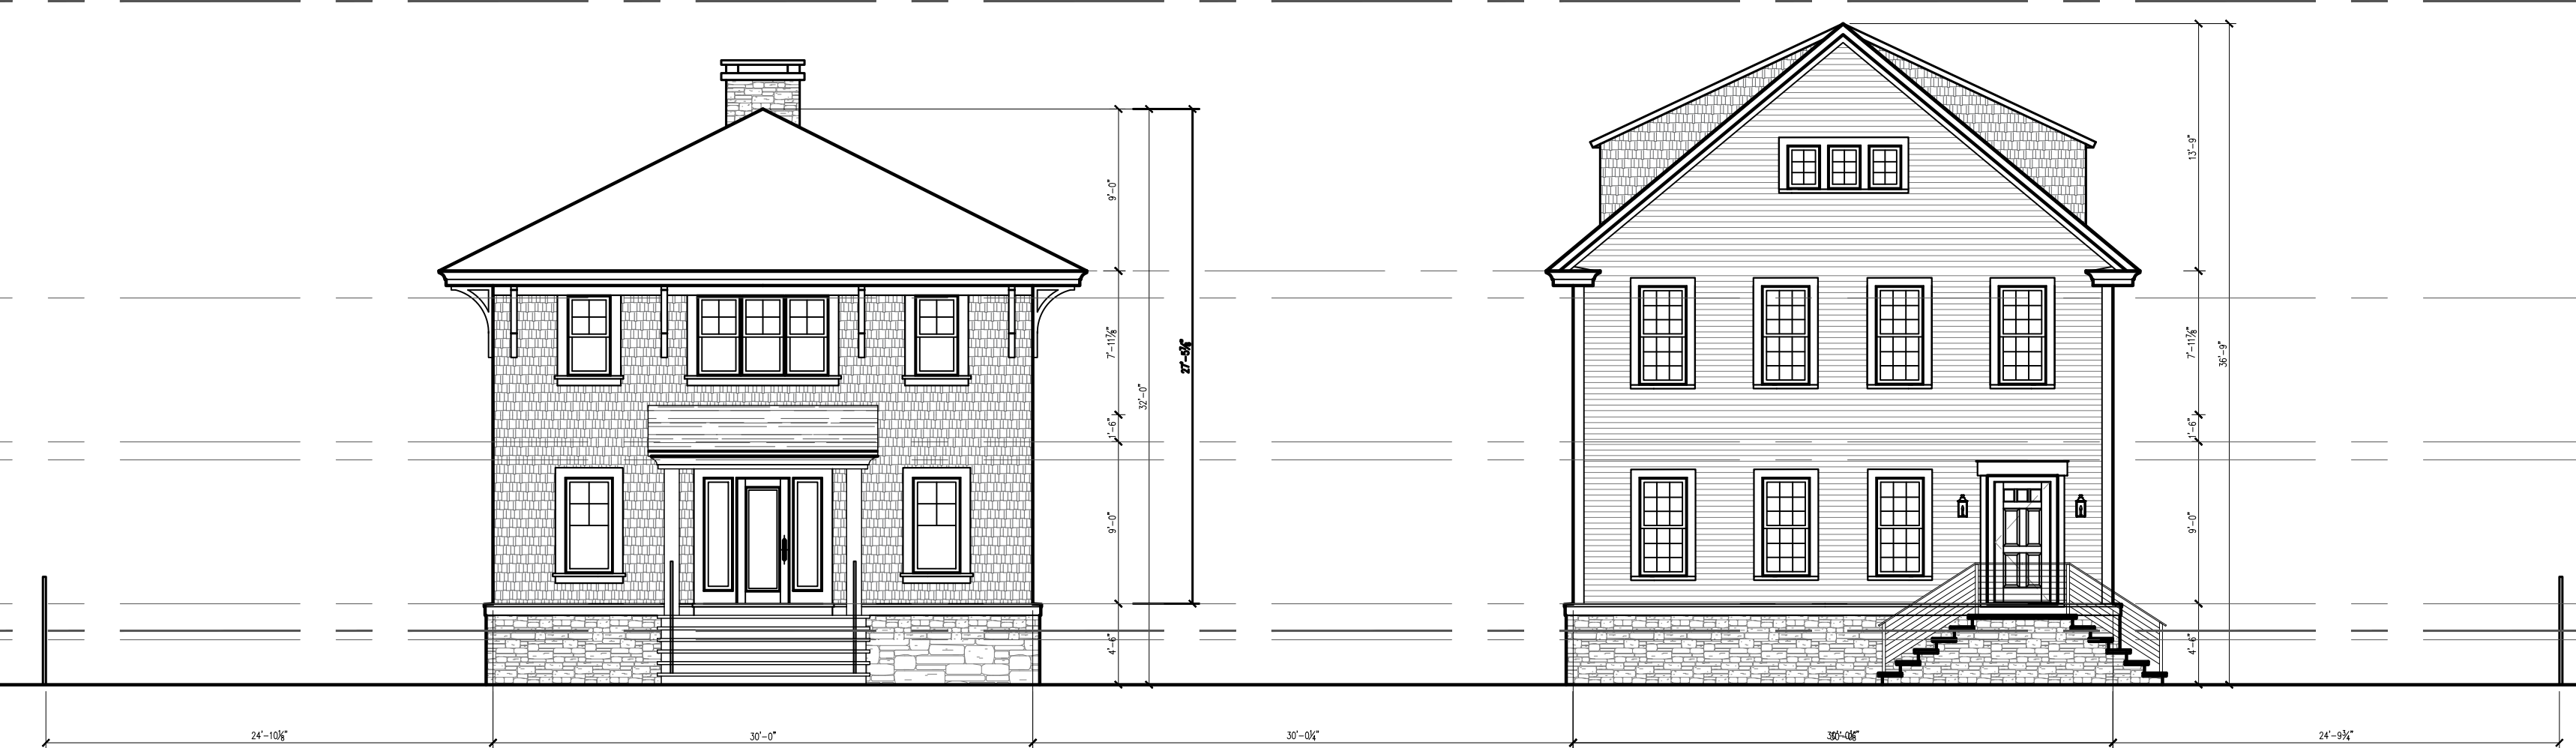

PROPOSED STREET ELEVATION
SCALE: 1/8" = 1'-0"



GREGORY J. SNIDER
ARCHITECTS

534 ANGELL STREET
PROVIDENCE, RHODE ISLAND 02903
PHONE: 401-421-3130 FAX: 401-421-3133
GS@SNIDERARCHITECTS.COM

Project
125 HOPE STREET
BRISTOL RI 02809




Sheet Title:
RENDERS

ISSUED FOR: CD		
DATE: AUGUST 18TH, 2025		
SCALE: AS NOTED		
DRAWN BY: -		
CHECKED BY: GJS		
FILE NAME:		
DATE	REVISION	BY

Sheet Number:

A 1.3

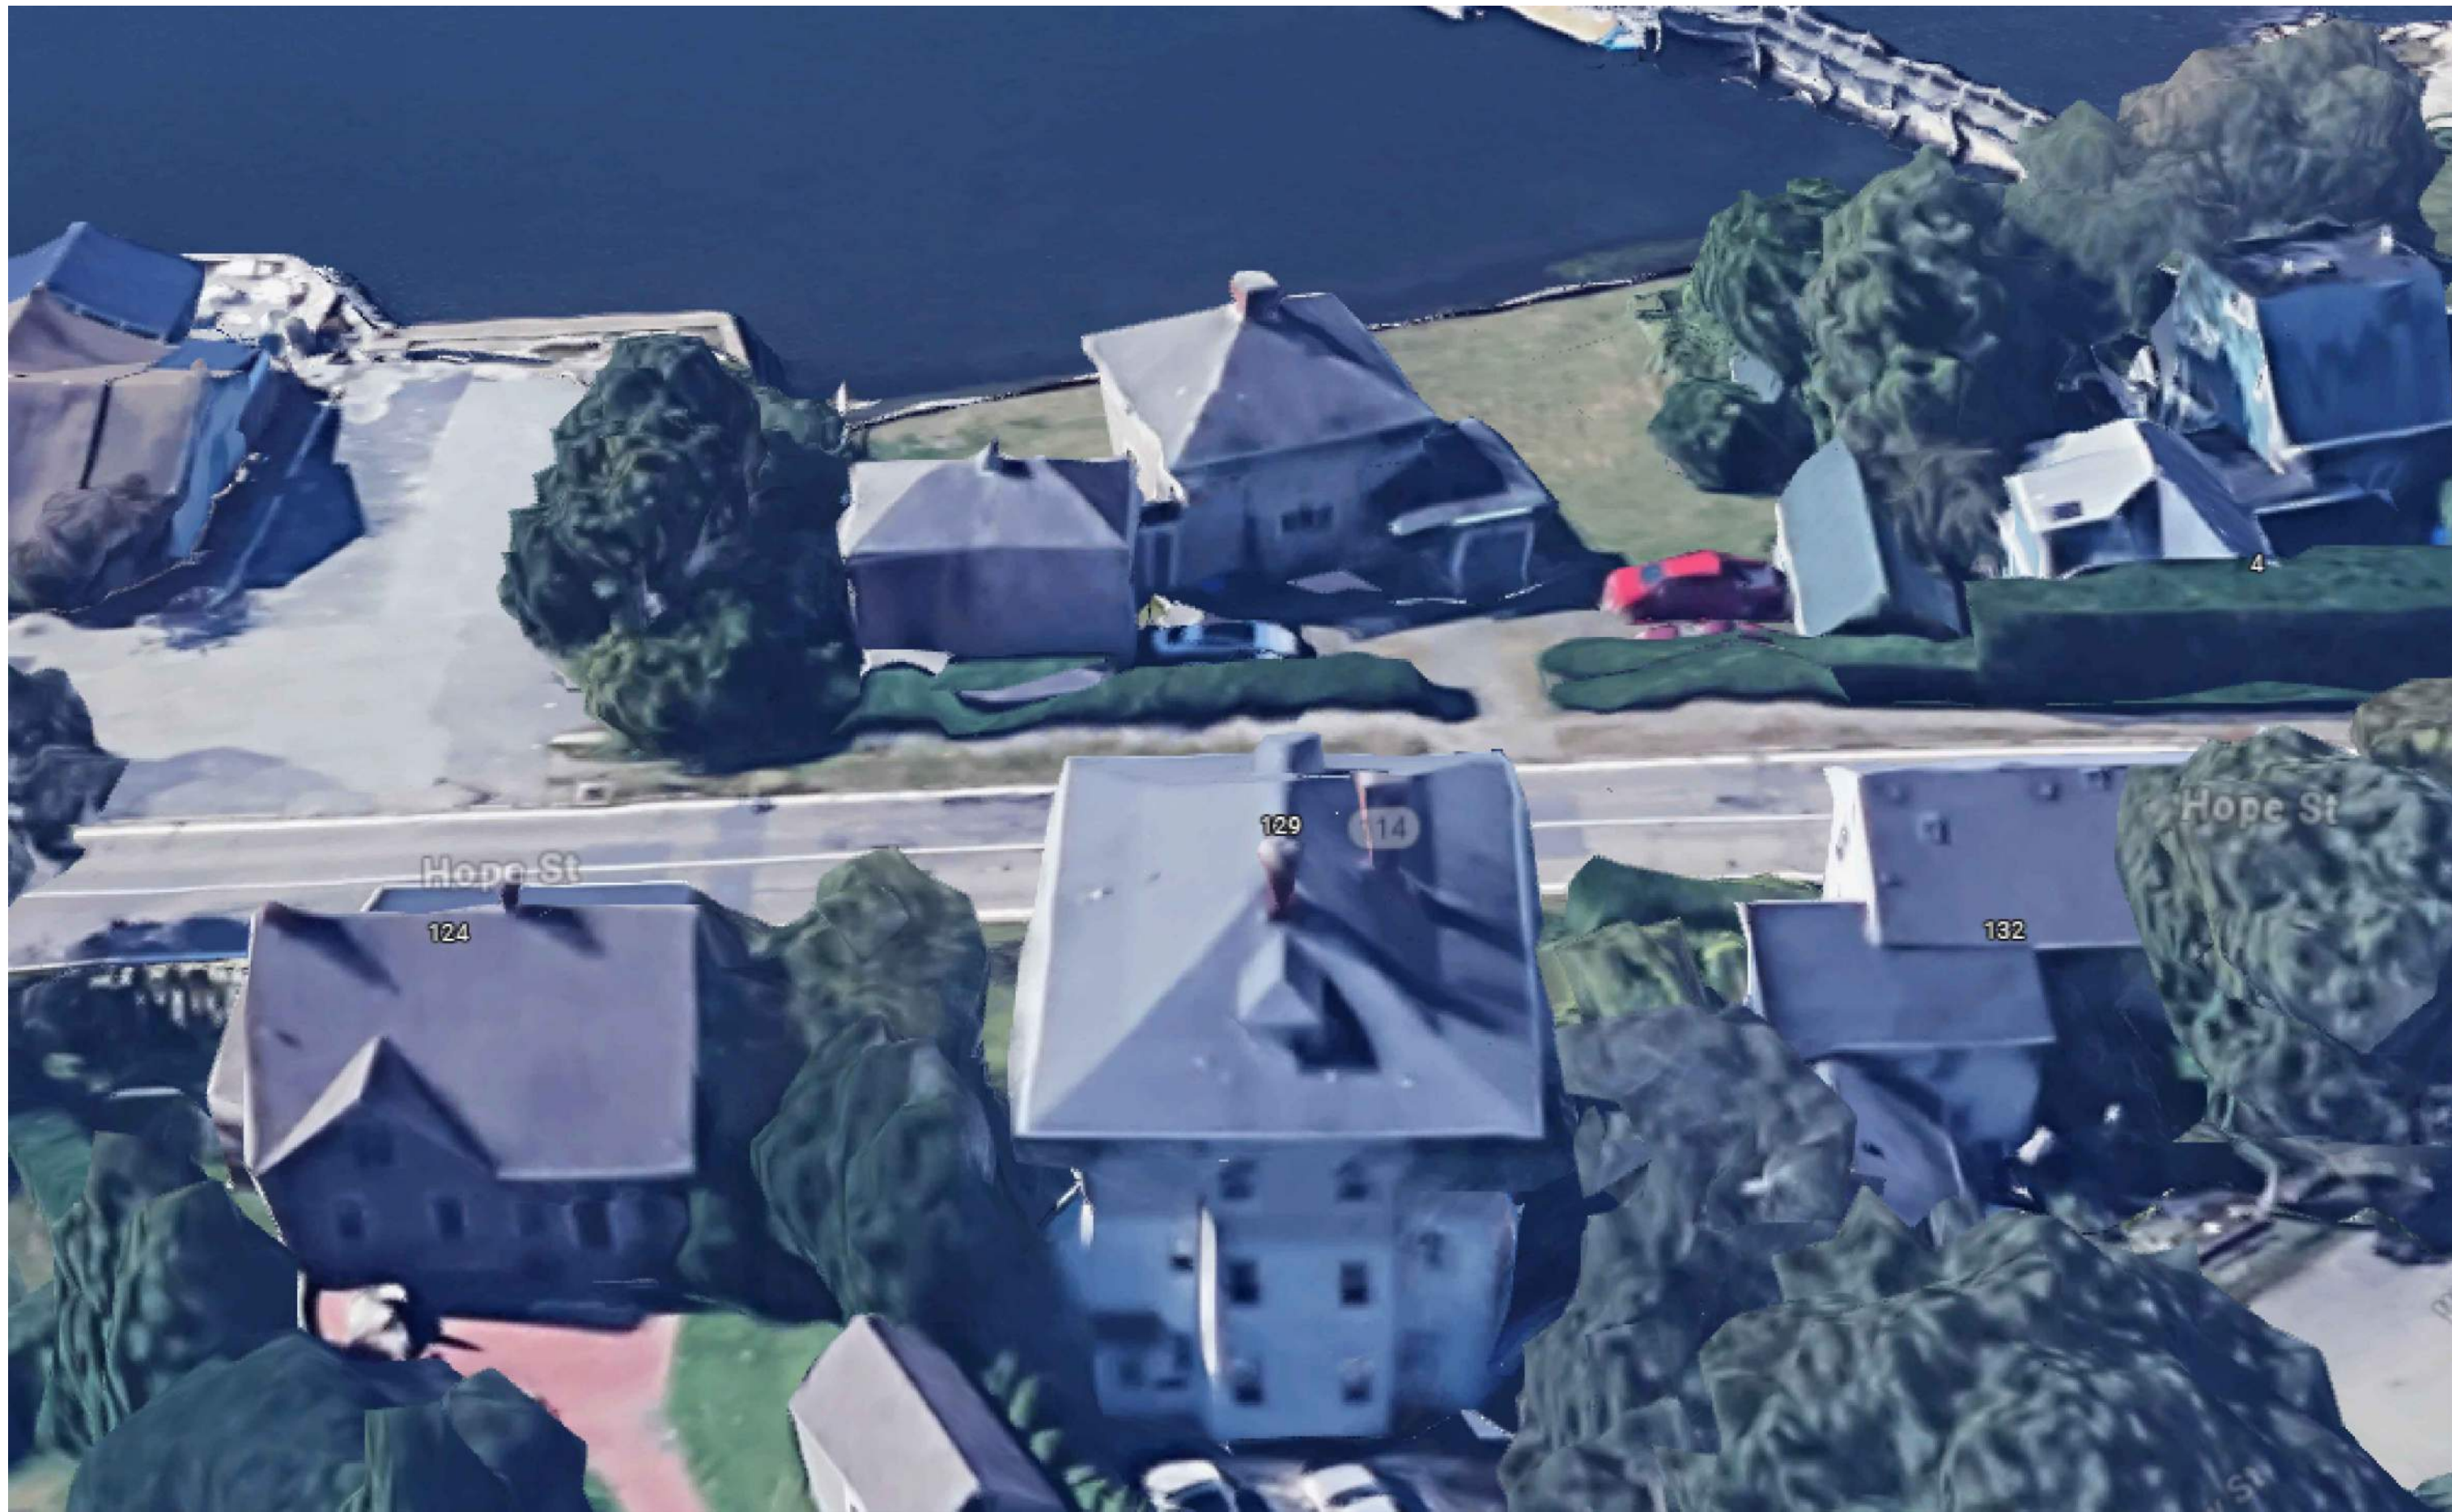

GREGORY J. SNIDER
ARCHITECTS


534 ANGELL STREET
PROVIDENCE, RHODE ISLAND 02903
PHONE: 601.421.3130 FAX: 601.421.3133
GS@SNIDERARCHITECTS.COM

Project
125 HOPE STREET
BRISTOL RI 02809


Sheet Title:
RENDERS

ISSUED FOR: CD		
DATE: AUGUST 18TH, 2025		
SCALE: AS NOTED		
DRAWN BY: -		
CHECKED BY: GJS		
FILE NAME:		
DATE	REVISION	BY

Sheet Number:
A 1.4

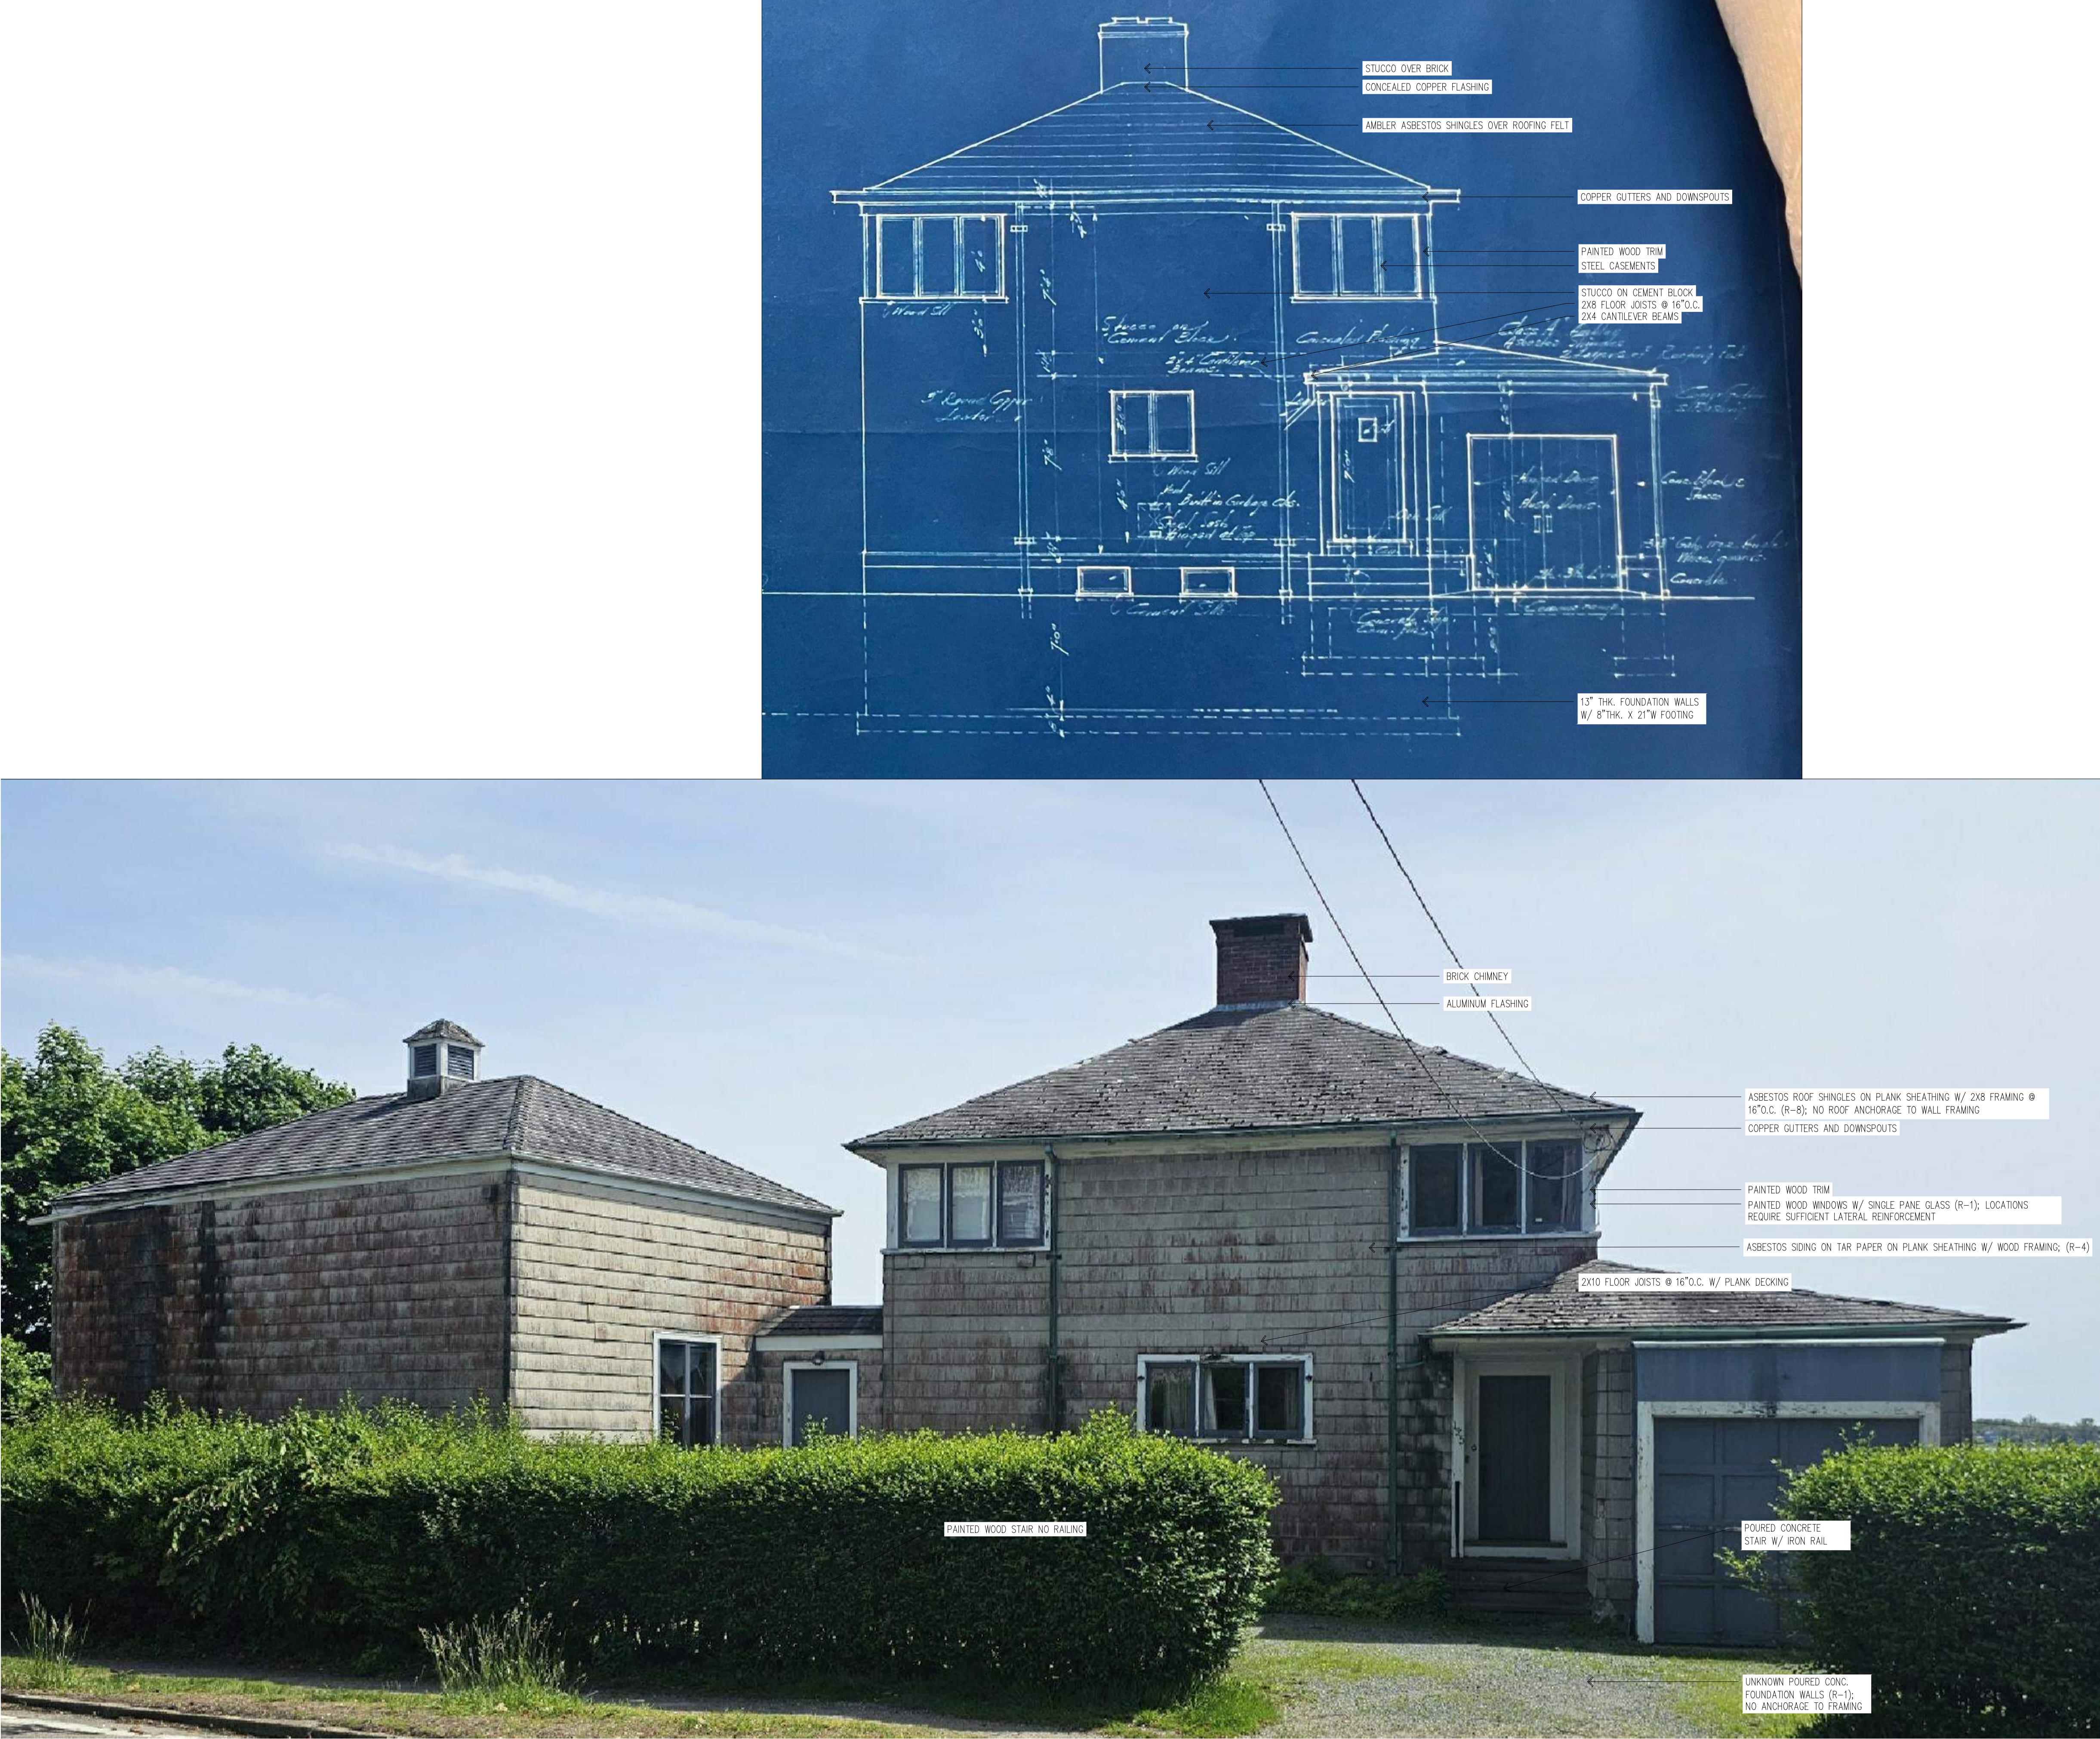

MATERIAL CALL-OUTS
SCALE: NTS

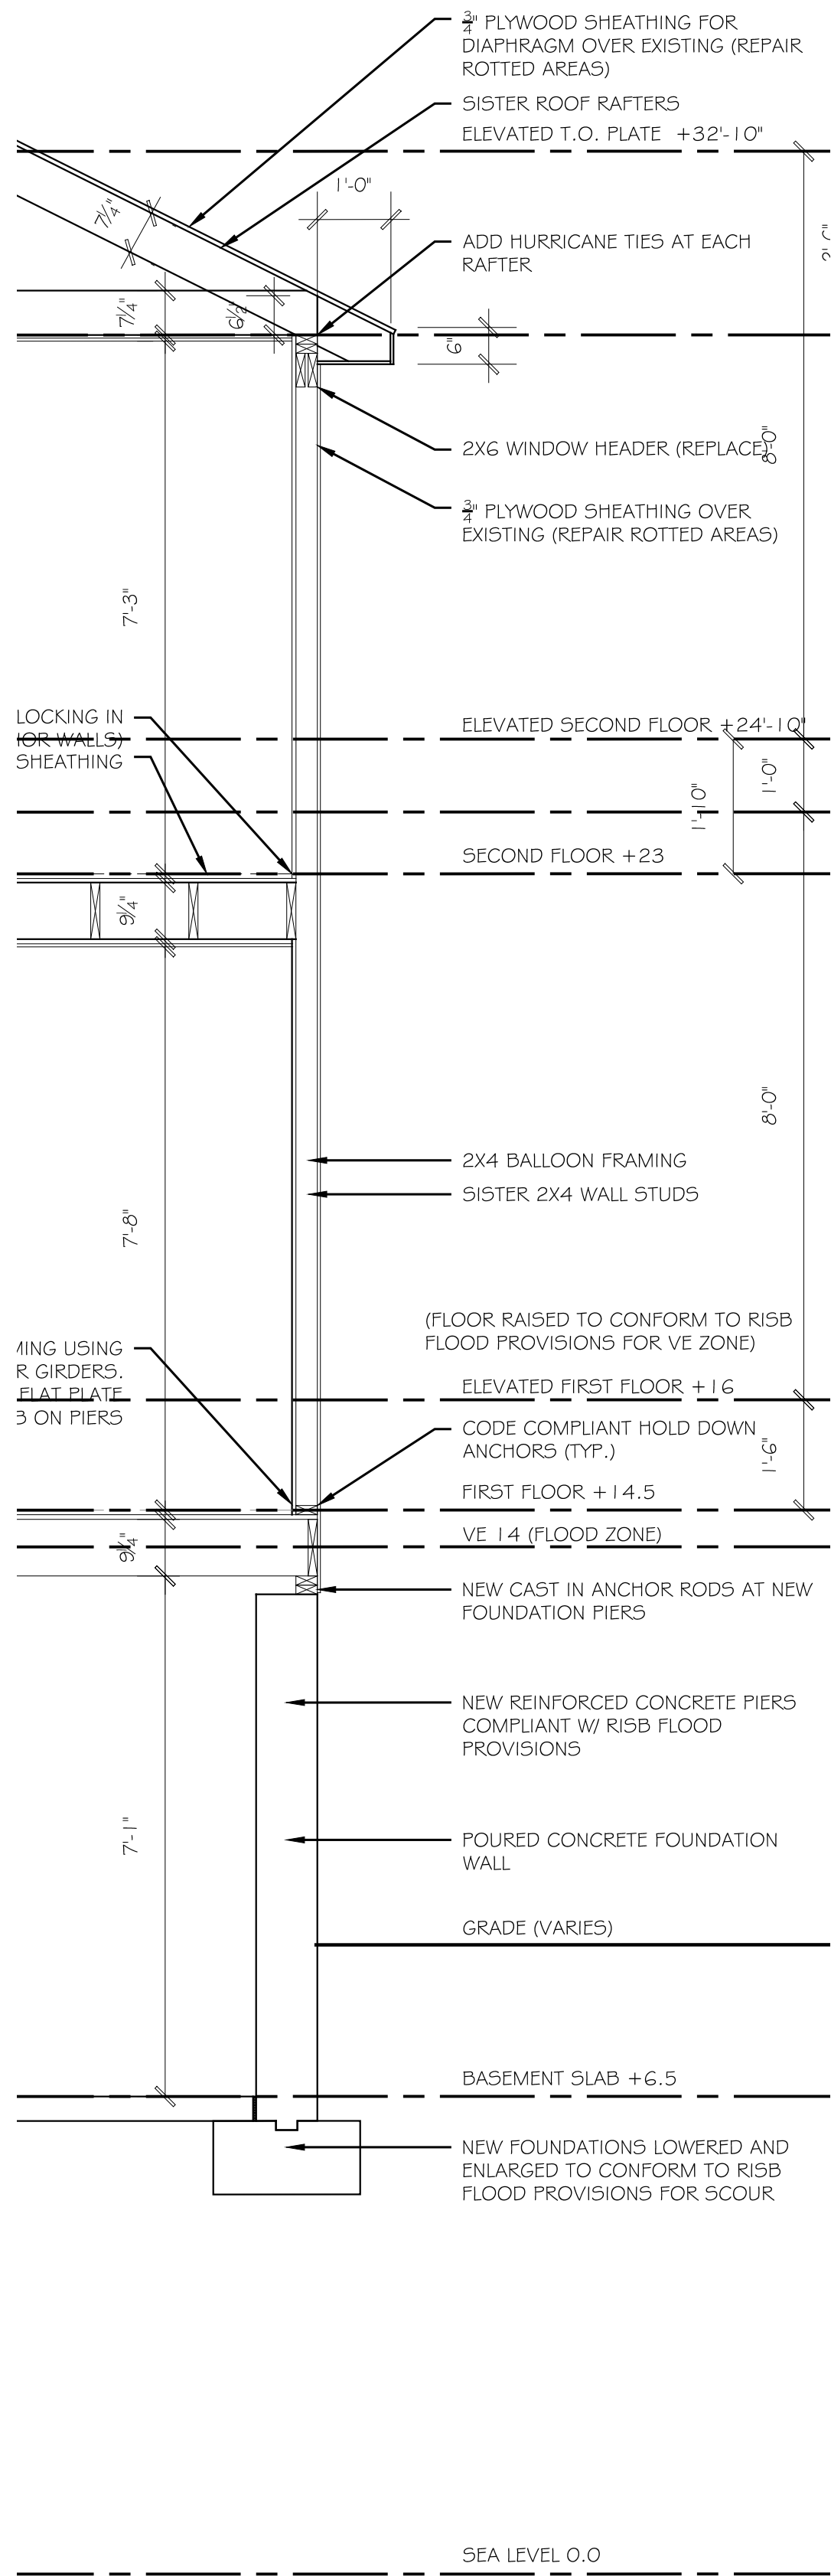

TYPICAL BUILDING SECTION
SCALE: 3/4" = 1'-0"

GREGORY J. SNIDER
ARCHITECTS

534 ANGELL STREET
PROVIDENCE, RHODE ISLAND 02903
PHONE: 601.421.3130 FAX: 601.421.3133
GS@SNIDERARCHITECTS.COM

Project
125 HOPE STREET
BRISTOL RI 02809


Sheet Title:
BUILDING SECTIONS

ISSUED FOR:	CD
DATE:	AUGUST 18TH, 2025
SCALE:	AS NOTED
DRAWN BY:	-
CHECKED BY:	GJS
FILE NAME:	

DATE	REVISION	BY

Sheet Number:

A 2.0

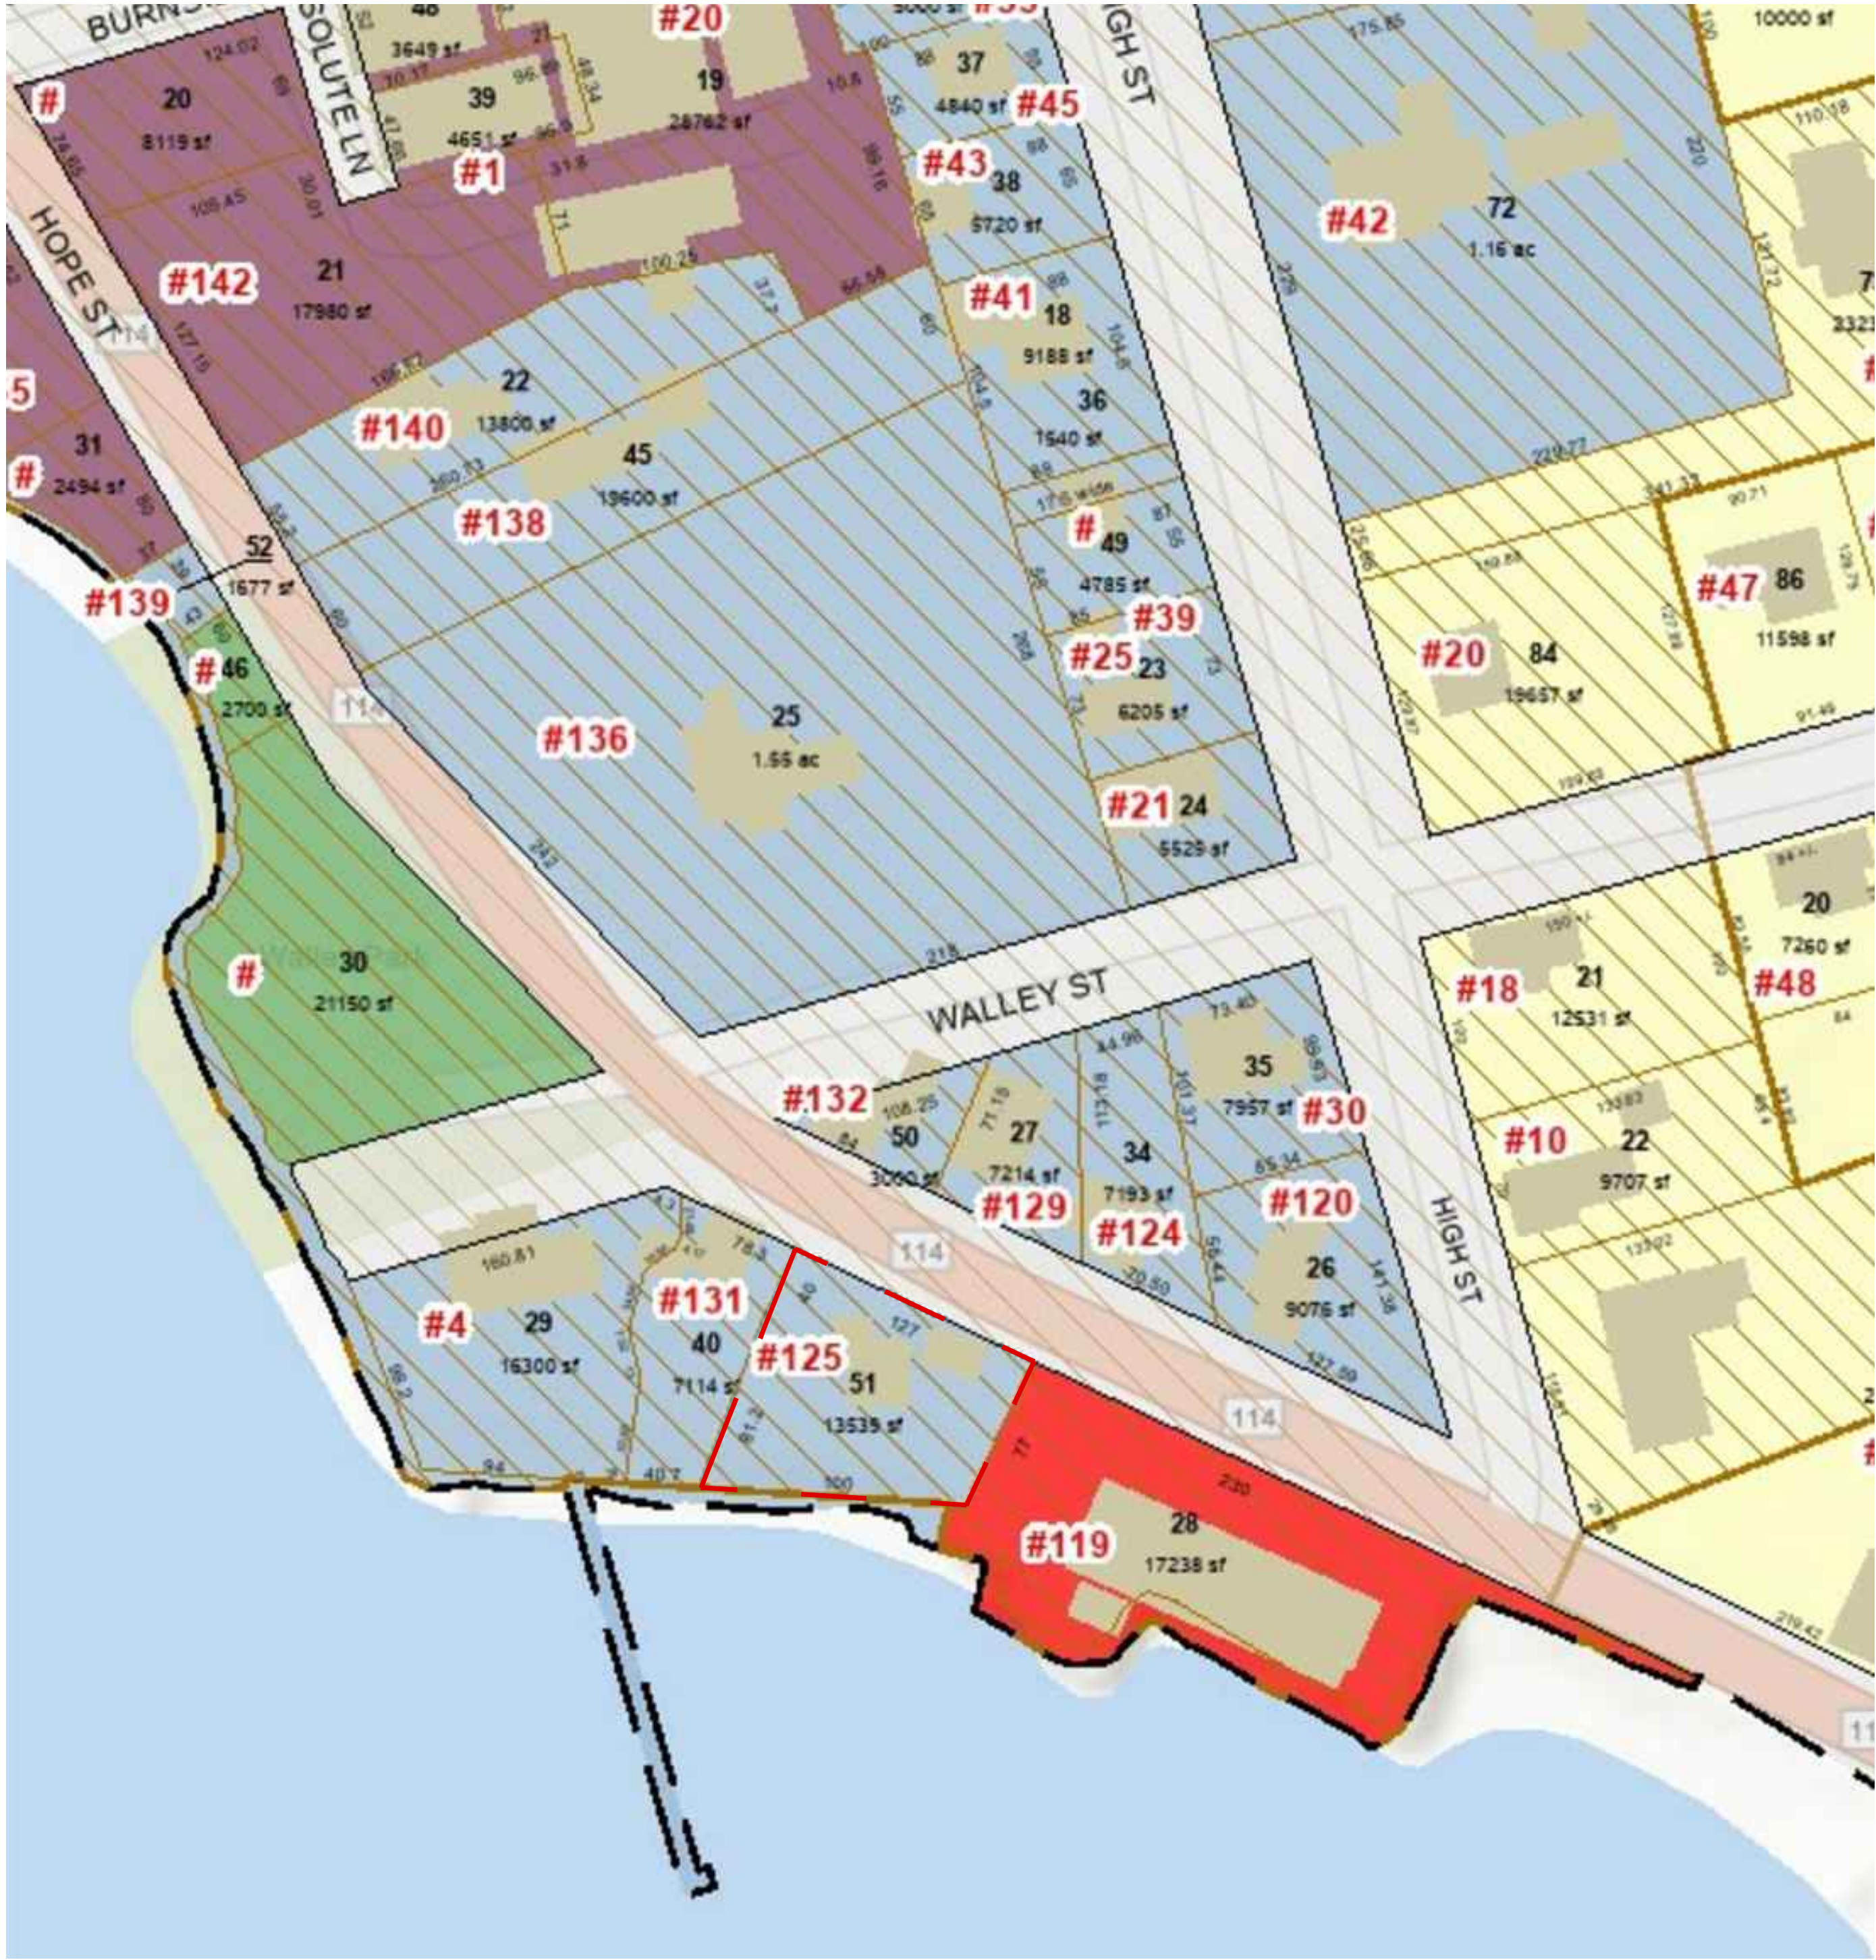

NEIGHBORHOOD STUDY
SCALE: 1/64" = 1'-0"



NEIGHBORHOOD STUDY
SCALE: 1/64" = 1'-0"

GREGORY J. SNIDER
ARCHITECTS

534 ANGELL STREET
PROVIDENCE, RHODE ISLAND 02903
PHONE: 401.421.3130 FAX: 401.421.3133
GS@SNIDERARCHITECTS.COM

Project
125 HOPE STREET
BRISTOL RI 02809

Sheet Title:
SITE STUDY

ISSUED FOR:	CD	
DATE:	AUGUST 18TH, 2025	
SCALE:	AS NOTED	
DRAWN BY:	-	
CHECKED BY:	GJS	
FILE NAME:		
DATE	REVISION	BY

Sheet Number:

S 1.0

© 2024 GREGORY J. SNIDER ARCHITECTS.
THIS DRAWING IS THE PROPERTY OF GREGORY J. SNIDER ARCHITECTS. ITS ELEMENTS MAY NOT BE USED FOR ANY OTHER PROJECT.

