
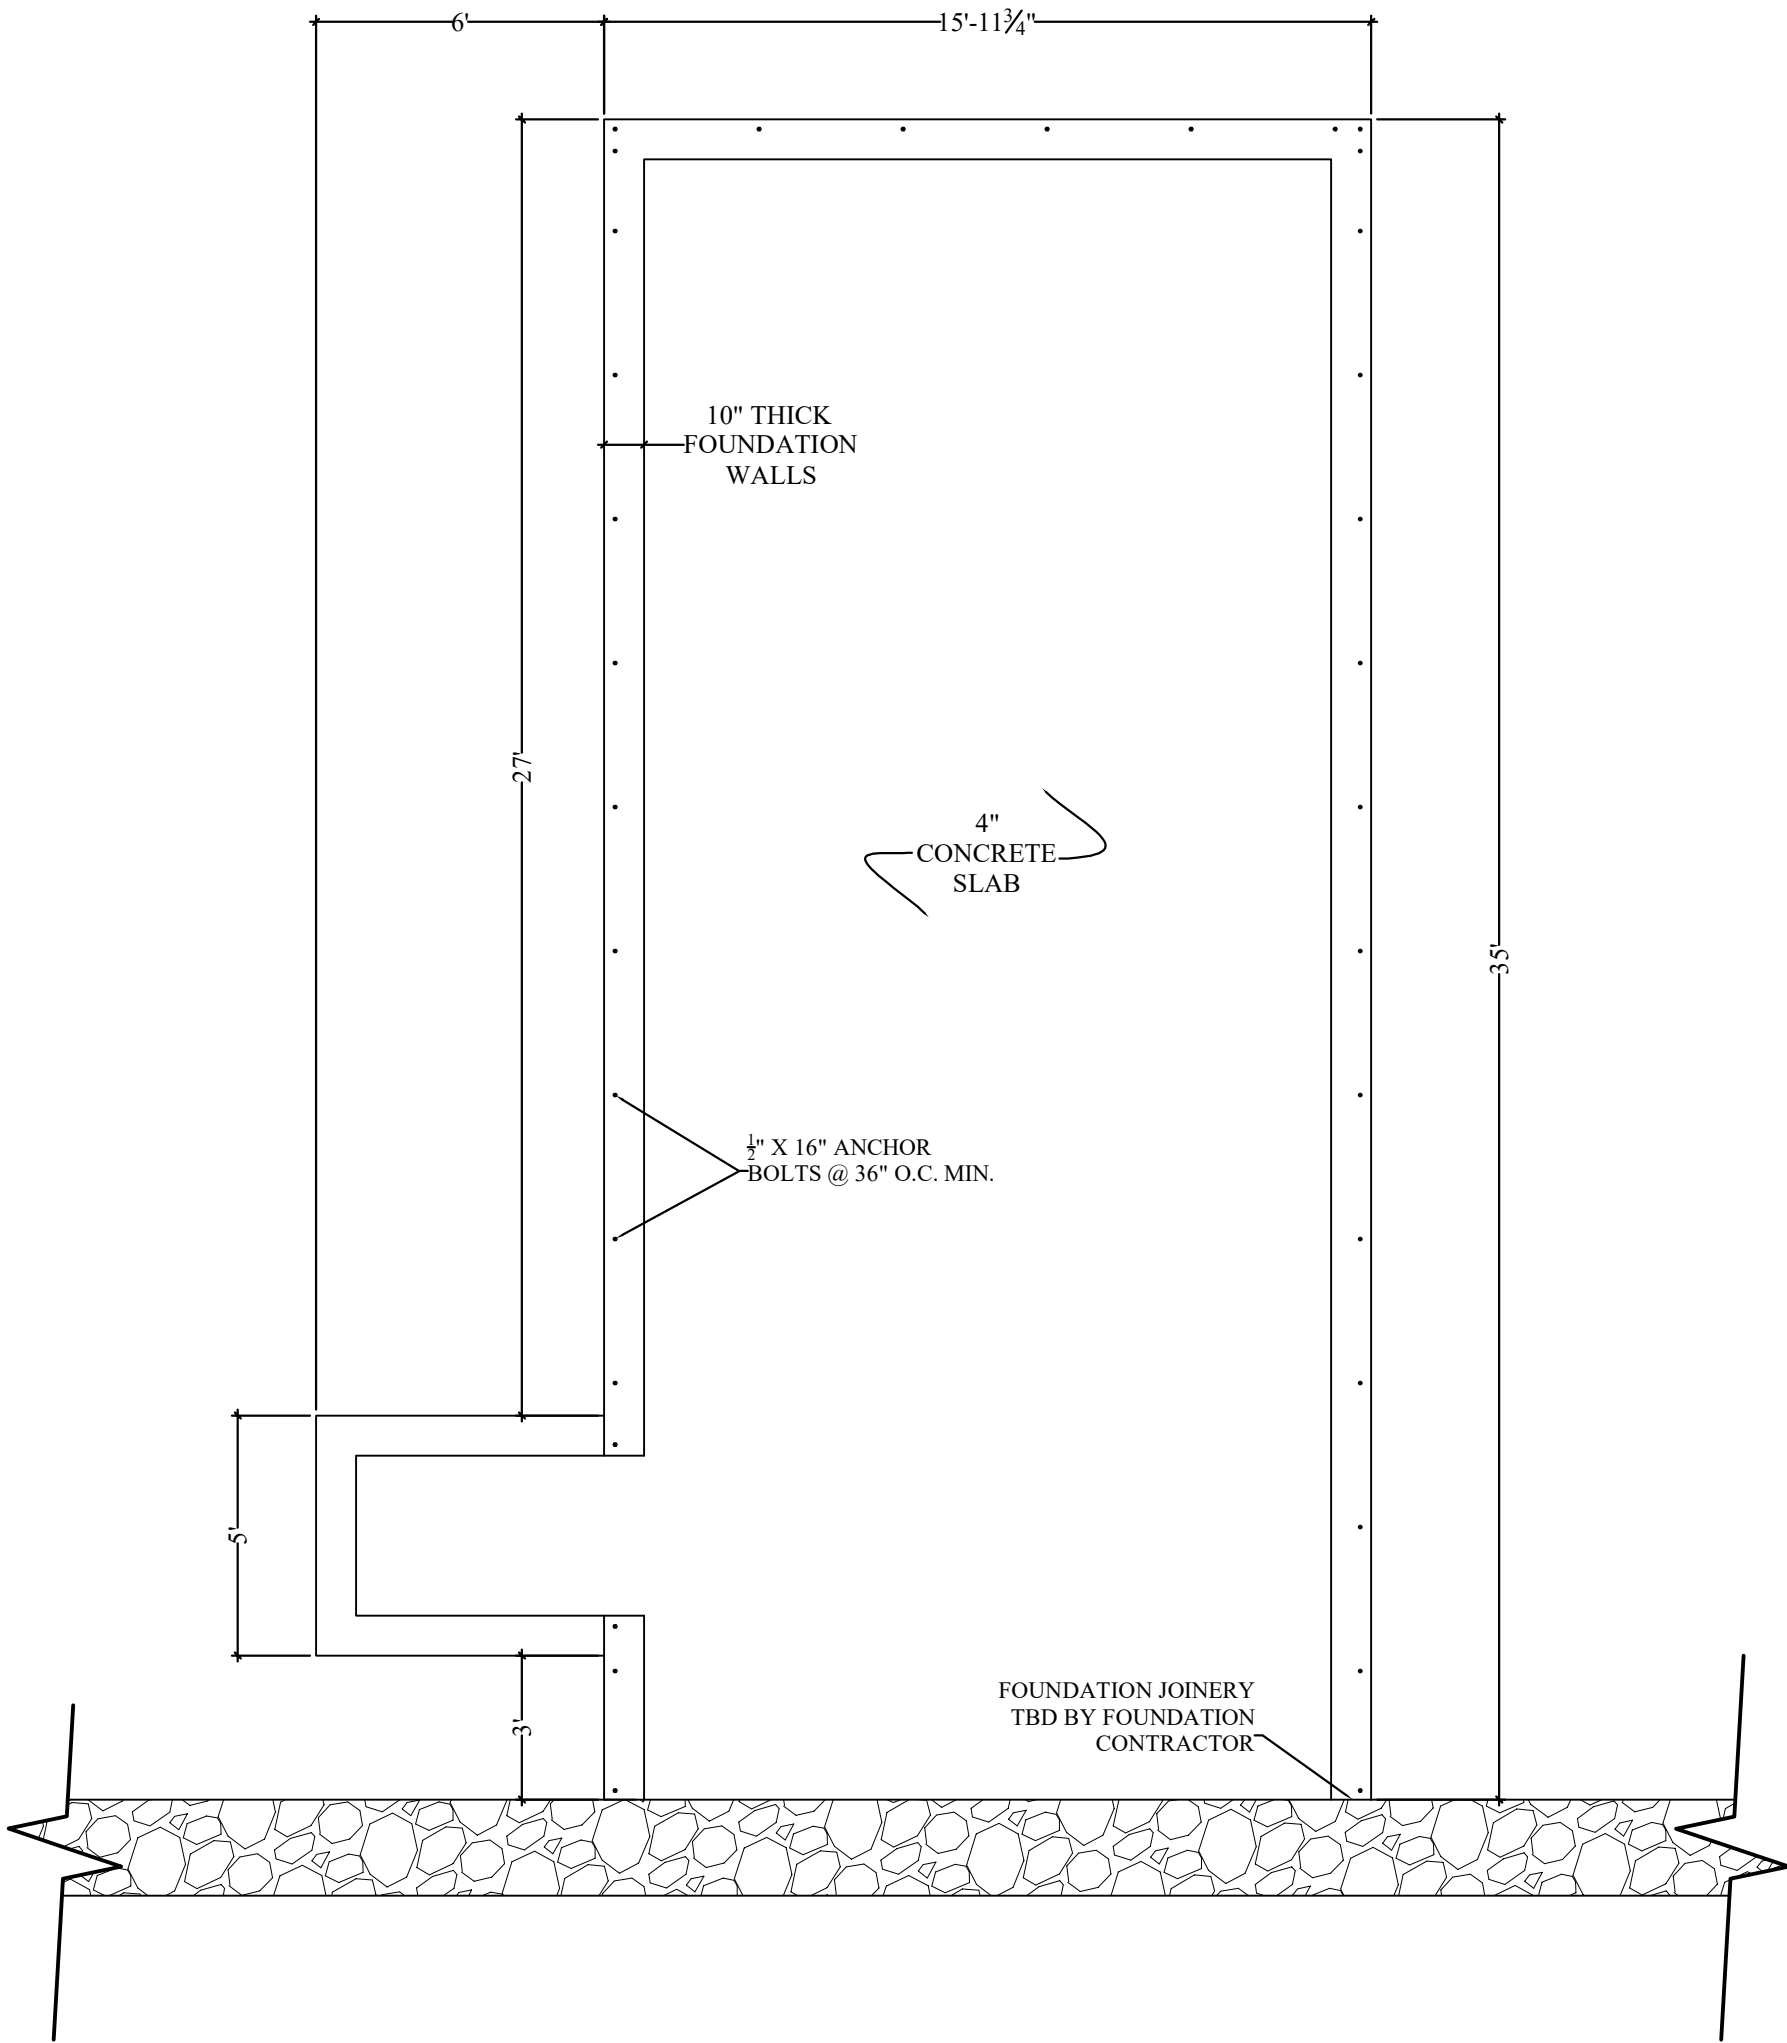


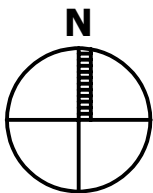

PROPOSED FOUNDATION PLAN
SCALE: $\frac{1}{4}$ " = 1'-0"

Copyright Notice:
Jonathan O'Donnell Engineering reserves the copyright and other proprietary rights in these plans. These plans are not to be reproduced, stored in a retrieval system, or transmitted in any form or by any means, electronic, mechanical, photocopying, recording, or by any information storage and retrieval system, without the prior written permission of Jonathan O'Donnell.

PROJECT:

DAVID MANOCCHIO
1237 HOPE ST.
BRISTOL, RI 02809

O'Donnell
DESIGN SERVICES

JONATHAN O'DONNELL
42 DUDLEY AVE.
NEWPORT, RI 02840

(401)855-0878
jonod5@yahoo.com

Professional Seal:
Jonathan O'Donnell, a duly licensed Professional Engineer in the State of Rhode Island, is responsible for the design and construction of the foundation system shown on these plans. The design was prepared in accordance with the provisions of the Rhode Island Professional Engineer Act and the applicable building codes. 

BY:
JONATHAN O'DONNELL

DRAWING:
PROPOSED
FOUNDATION
PLAN

REVISIONS

SCALE: AS NOTED
DATE: 7/22/2025
SHEET NO. 1 OF X