


ANDERSEN WINDOW (OR SIMILAR) SCHEDULE THIS SHEET				
NO.	QTY.	ROUGH OPENING	DESIGNATION	TYPE
W1	9	2'-8 1/2" x 5'-0 1/2"	TCLDH2850	E Series Double-Hung
W2	2	2'-8 1/2" x 3'-4 1/2"	TCLDH2834	E Series Double-Hung
W3	4	2'-6 1/2" x 3'-4 1/2"	TCLDH2634	E Series Double-Hung
W4	6	3'-0 1/2" x 5'-0 1/2"	TCLDH3050	E Series Double-Hung
W5	2	1'-10 1/8" x 5'-0 1/8"	TCLDH2834	E Series Double-Hung
W6	1	4'-0 1/2" x 2'-0 5/8"	A41	Awning
W7	2	2'-8 1/2" x 4'-6 1/2"	TCLDH2846	E Series Double-Hung
W8	2	32" x 60"	EXIST.	Use the 2 best exist. windows


- WINDOWS NOTES:**
1. VERIFY ALL WINDOWS WITH HOMEOWNER PRIOR TO ORDERING.
 2. VERIFY ALL ROUGH OPENINGS WITH MANUFACTURER PRIOR TO CONSTRUCTION.
 3. HEADER HEIGHTS TO BE 6'-10" TO BOTTOM UNLESS OTHERWISE NOTED.
 4. SILL HEIGHT FROM FINISH FLOOR MIN. 24" AND MAX. 44" FROM FINISHED FLOOR.

DOOR SCHEDULE THIS SHEET				
NO.	QTY	ROUGH OPENING	TYPE	
①	2	3'-2 1/2" x 6'-10 1/2"	3'-0" x 6'-8" EXTERIOR DOOR	
②	1	2'-8 1/2" x 6'-10 1/2"	2'-6" x 6'-8" INTERIOR	
③	1	2'-10 1/2" x 6'-10 1/2"	2'-8" x 6'-8" EXTERIOR DOOR	
④	2	2'-10 1/2" x 6'-10 1/2"	2'-8" x 6'-8" INTERIOR	
⑤	1	36" x 96"	36" x 96" INTERIOR BARN DOOR	
⑥	2	11'-10" x 6'-10 1/2"	11'-9" x 6'-8" SLIDING DOOR	
⑦	1	5'-2 1/2" x 6'-10 1/2"	5'-0" x 6'-8" INTERIOR	

- DOOR NOTES:**
1. VERIFY ALL ROUGH OPENINGS WITH MANUFACTURER PRIOR TO CONSTRUCTION.
 2. WEATHER STRIPPING REQUIRED FOR ALL EXTERIOR DOORS.

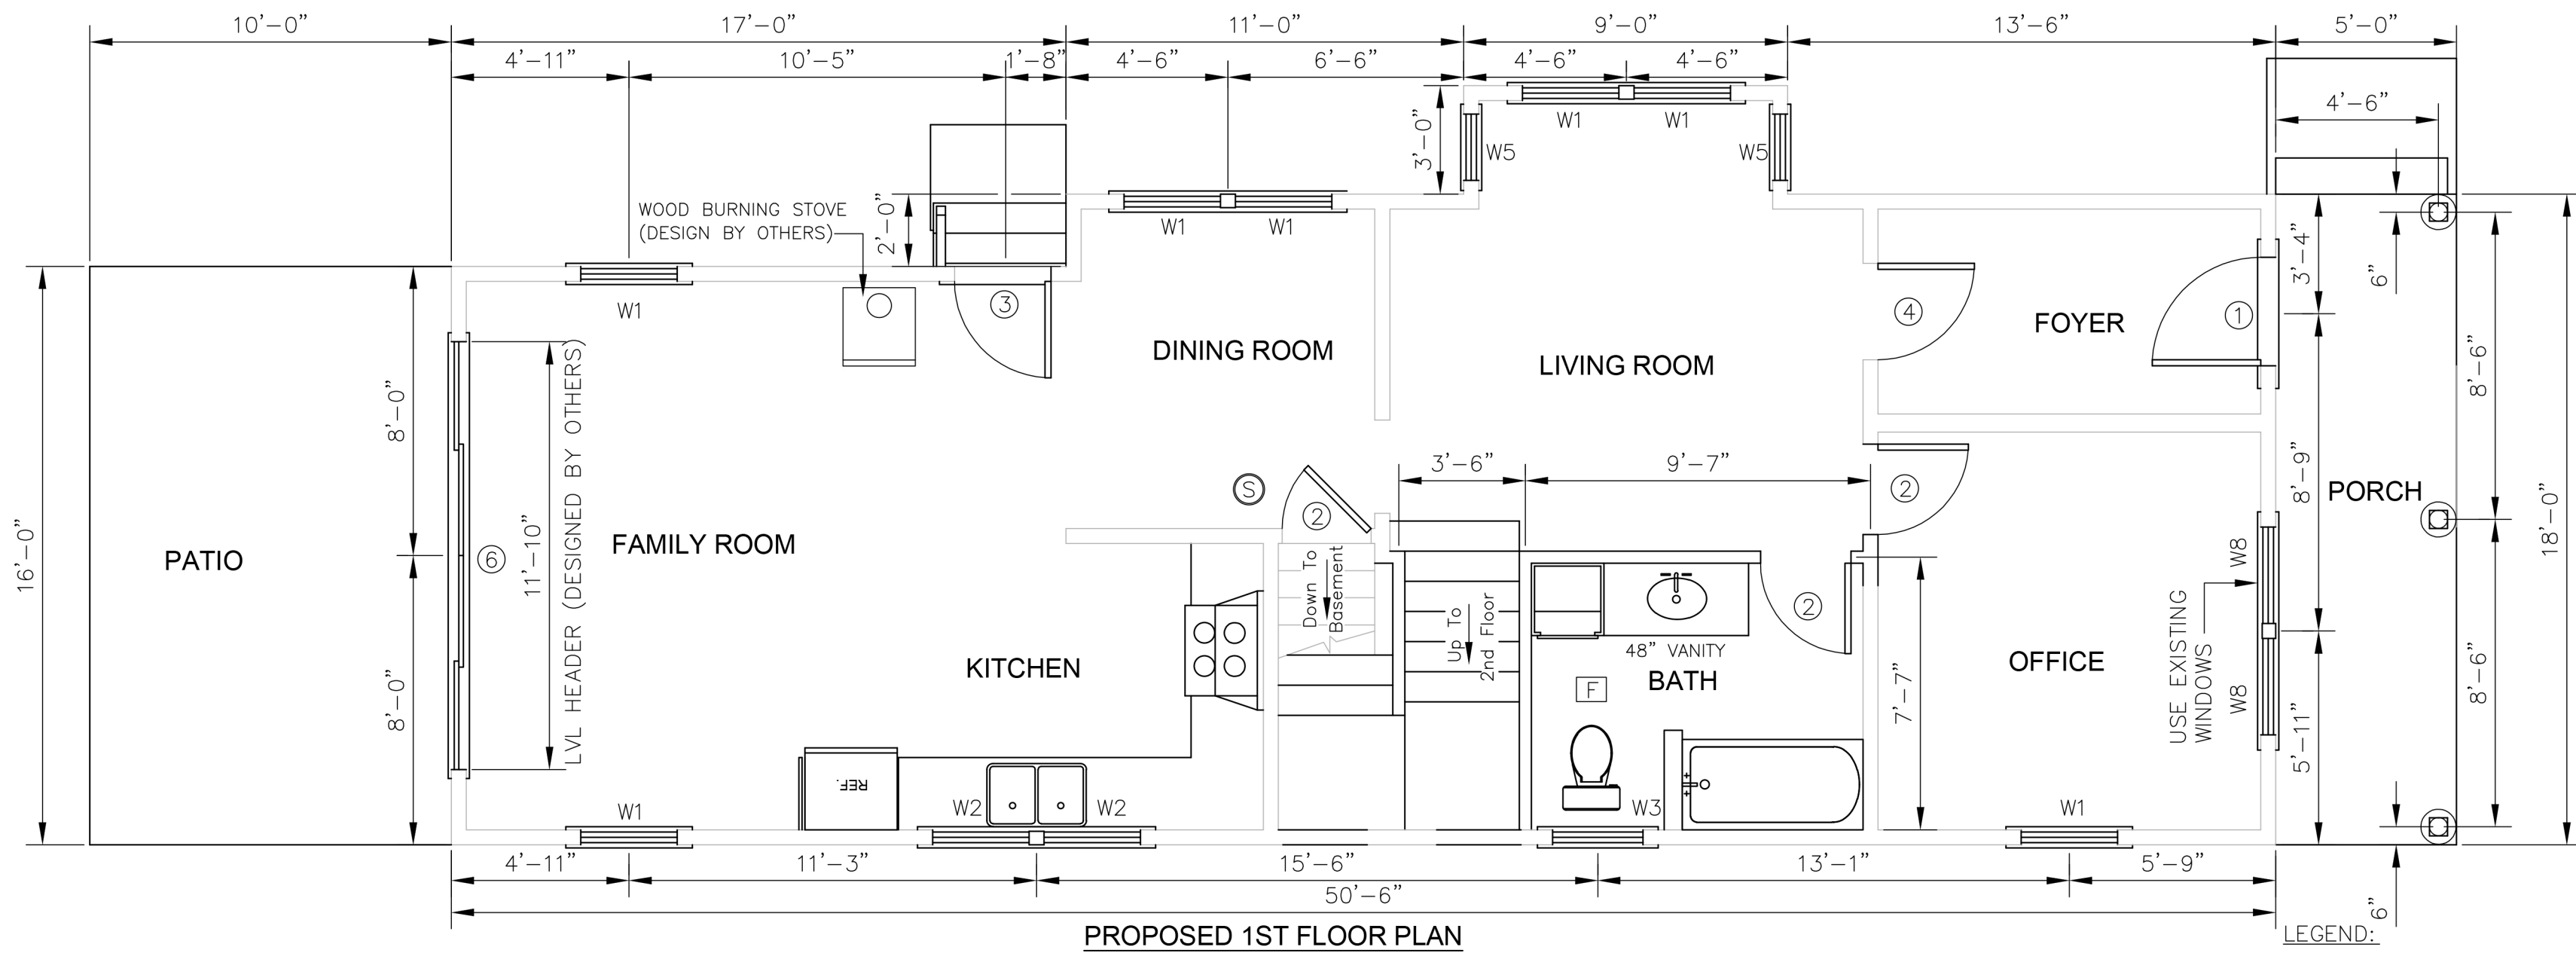

- LEGEND:**
- Ⓢ SMOKE/CO² DETECTORS HARD WIRED
 - Ⓜ HEAT DETECTOR
 - ⓕ EXHAUST FAN (VENTED OUTSIDE)

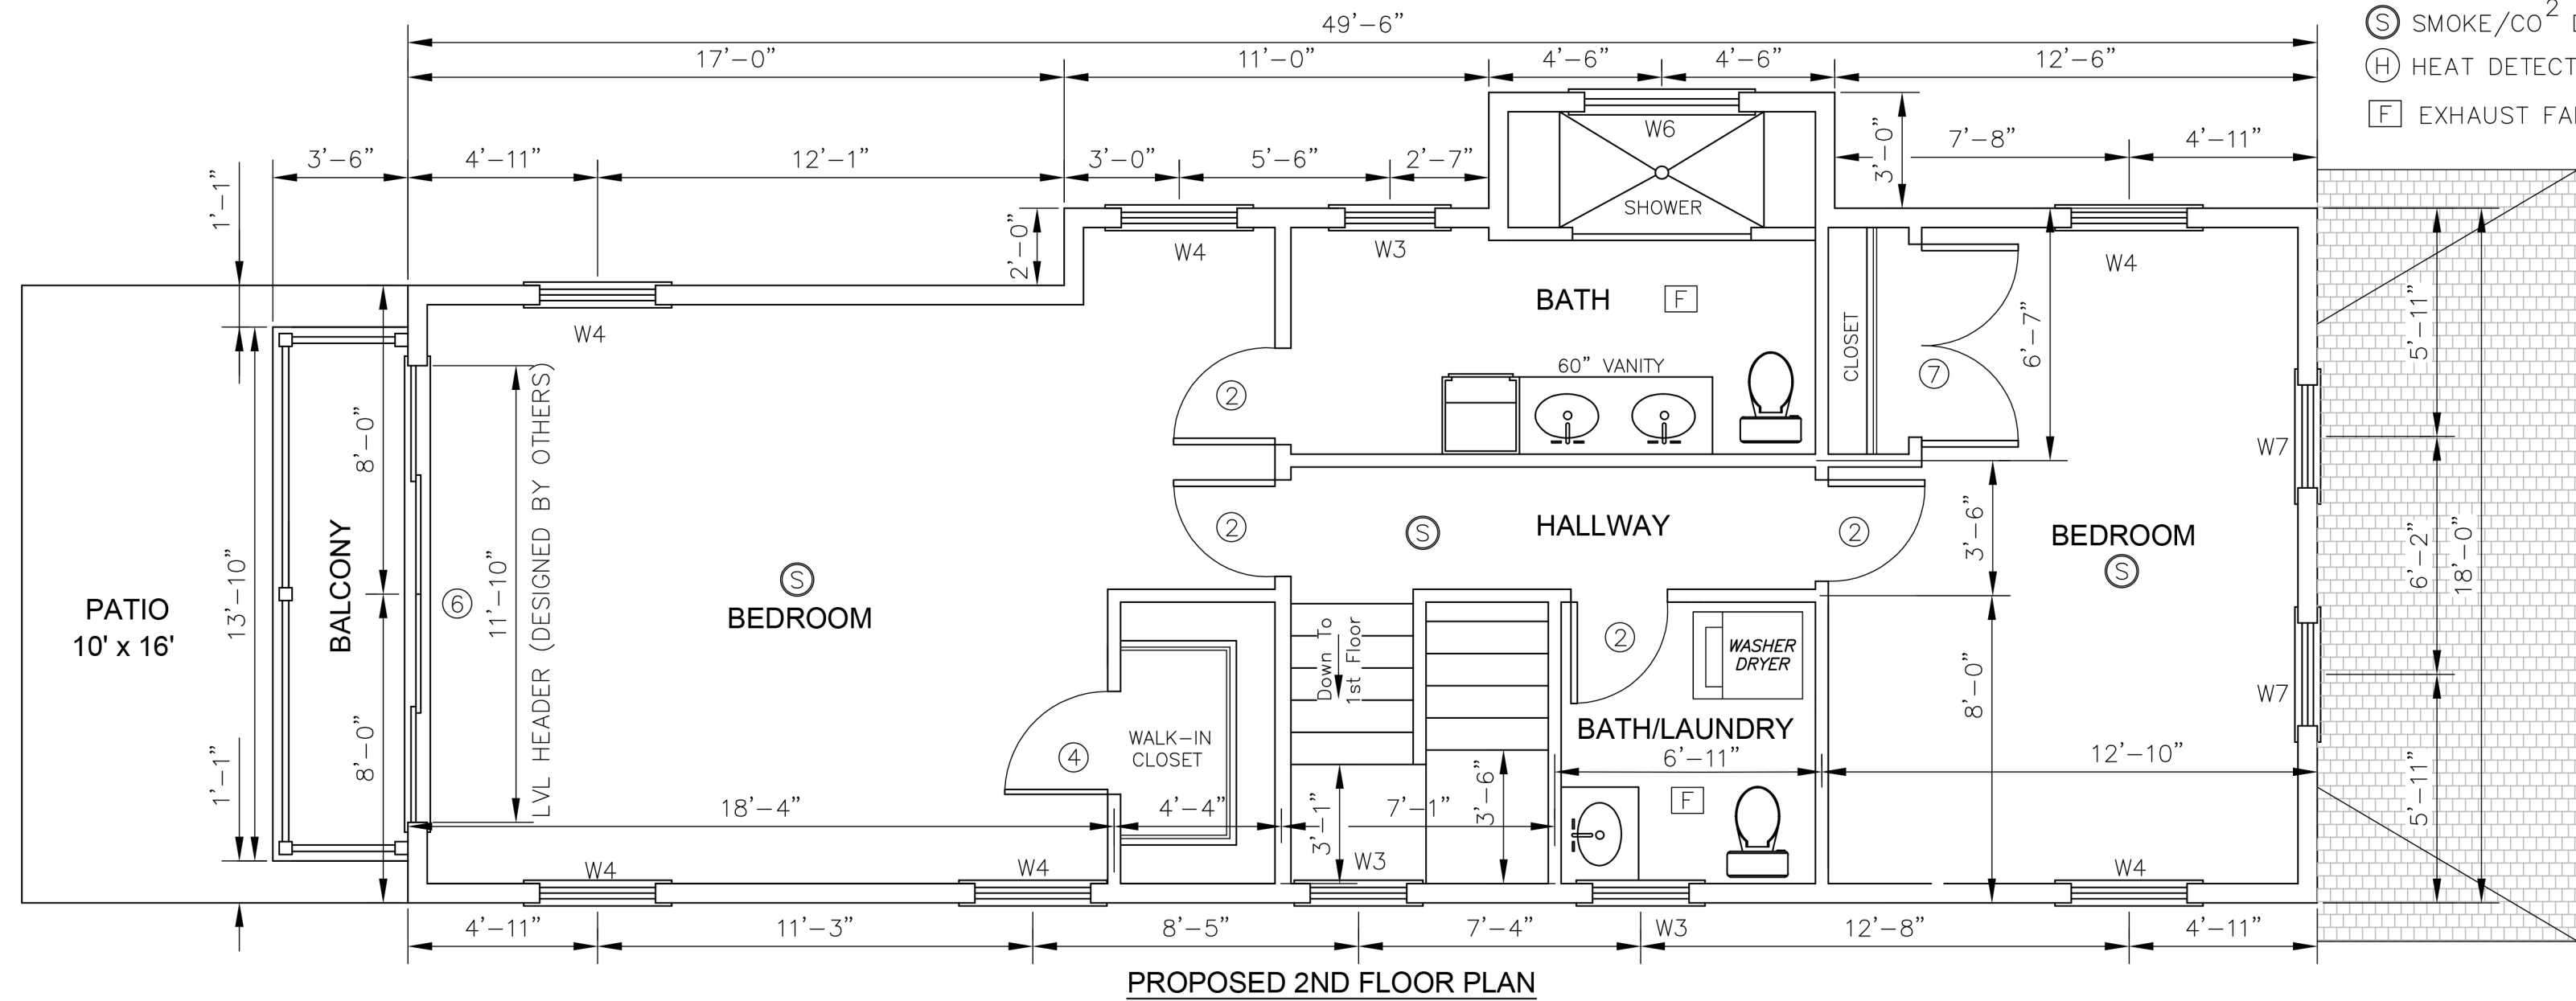

SM
Drafting/Design
Riverside, R.I.
Smed54@msn.com

Proposed
2nd Floor
Addition
For:

JM Bristol LLC
8 Constitution St.
Bristol, R.I. 02809
Map 11 Lot 20

PROJECT NUMBER:	00458
Drawn By:	SM
Checked By:	X
Issue Date:	3-11-25

- Drawing Index:**
- | Sheet No. | Description |
|-----------|-------------------------|
| 1. | Cover Sheet |
| 2. | Existing Floor Plan |
| 3. | Existing Elevations |
| 4. | Proposed Floor Plans |
| 5. | Proposed Elevations |
| 6. | Framing Plans |
| 7. | Cross Section & Details |

Revisions	No	Date	Description
1	5-07-25		

Drawing Title:
Proposed
Floor Plans

Scale: 1/4" = 1'-0"

Drawing Number