




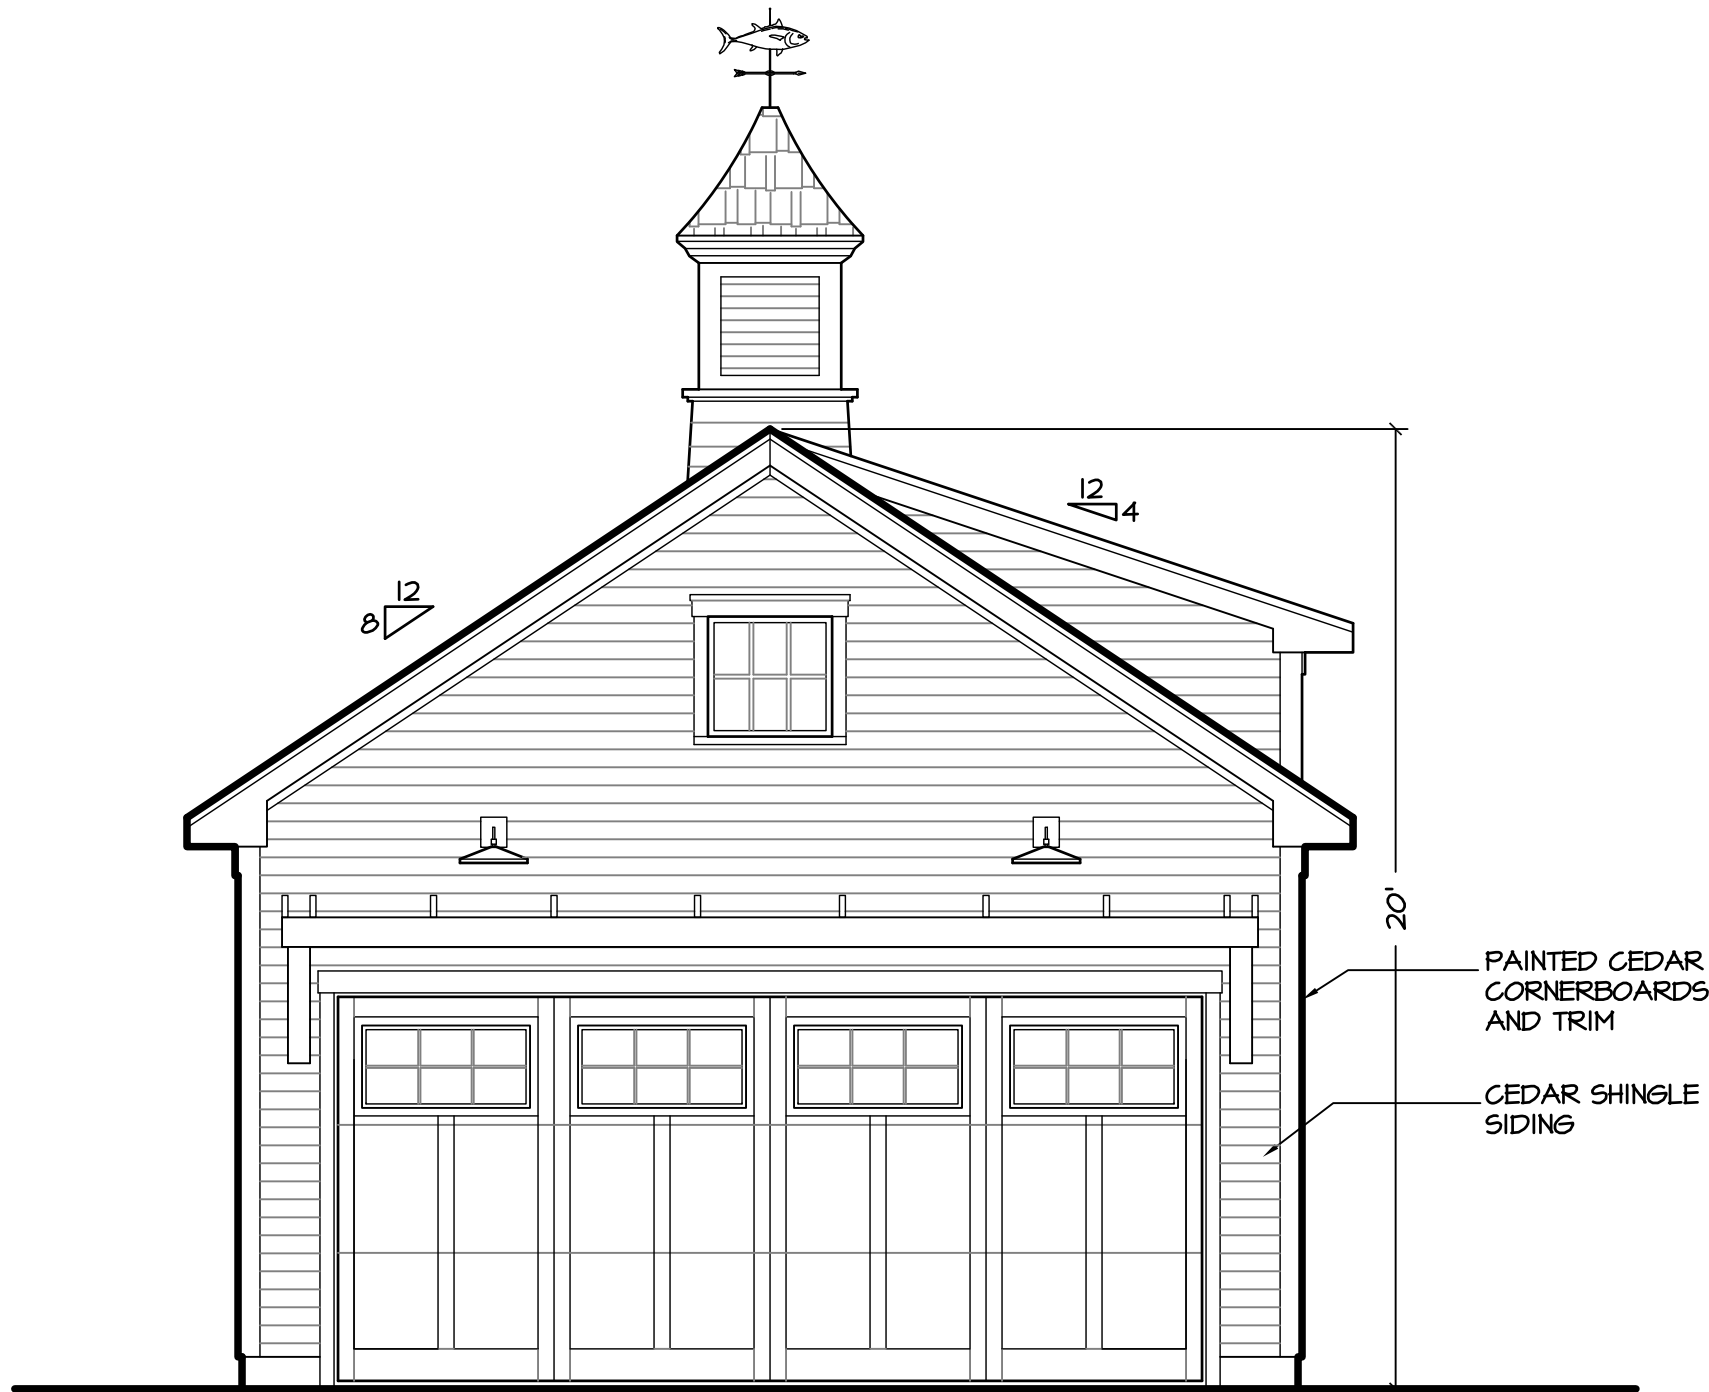


1 PROPOSED EAST ELEVATION
SCALE: 1/4" = 1'-0"

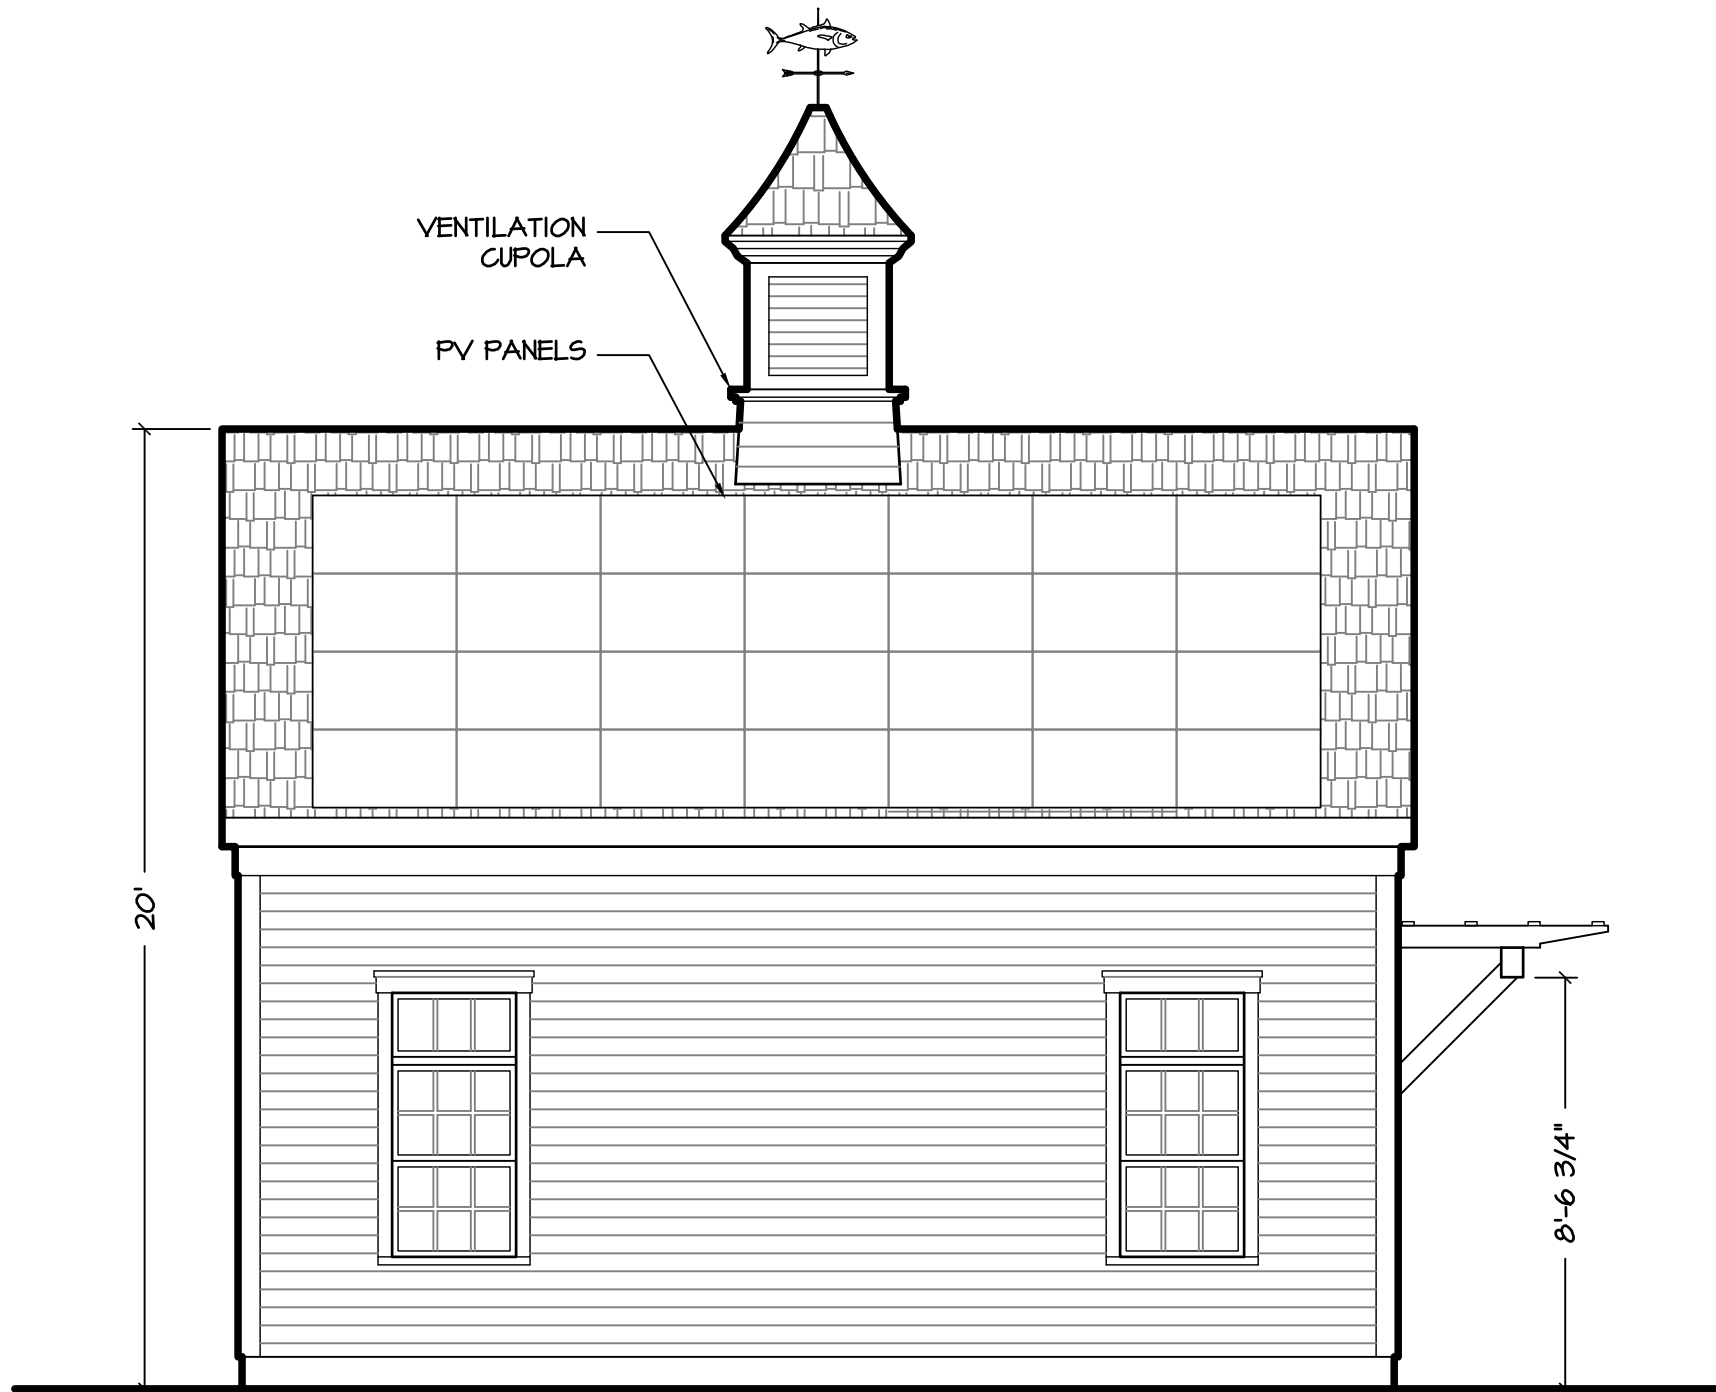


2 PROPOSED SOUTH ELEVATION
SCALE: 1/4" = 1'-0"

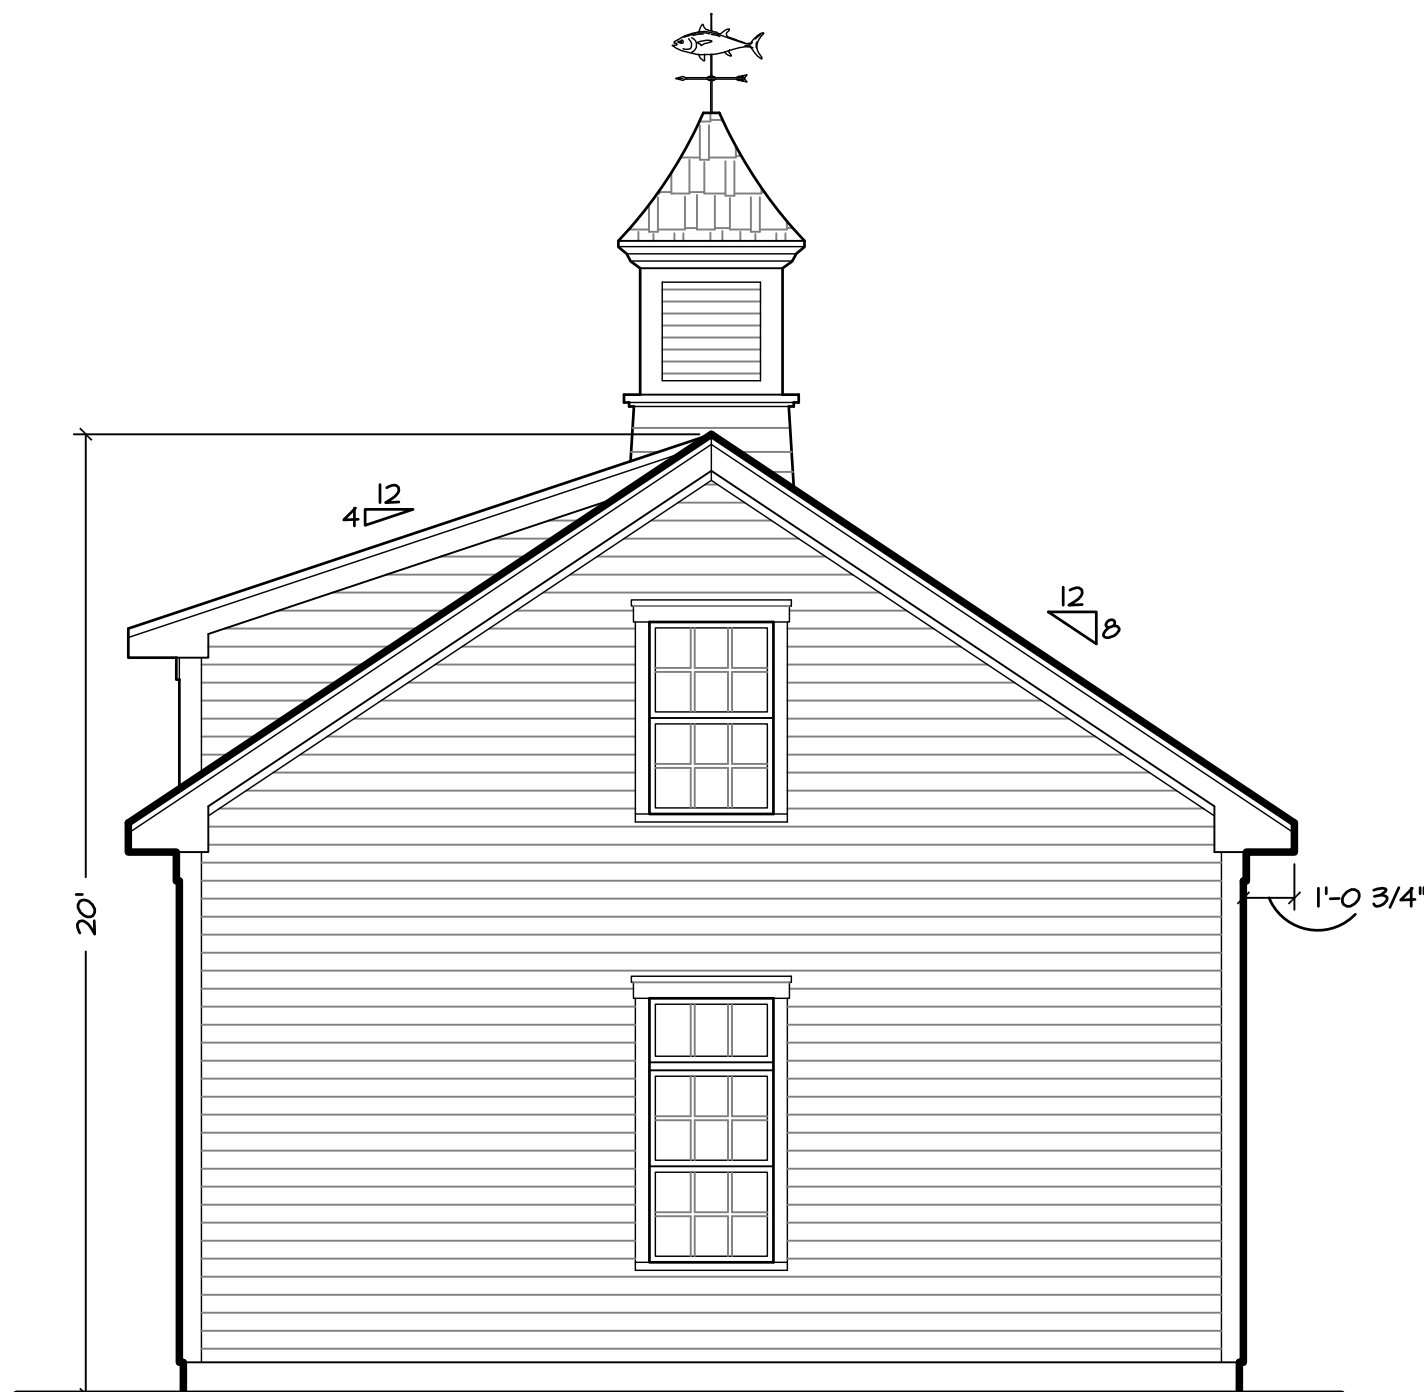


3 PROPOSED WEST ELEVATION
SCALE: 1/4" = 1'-0"

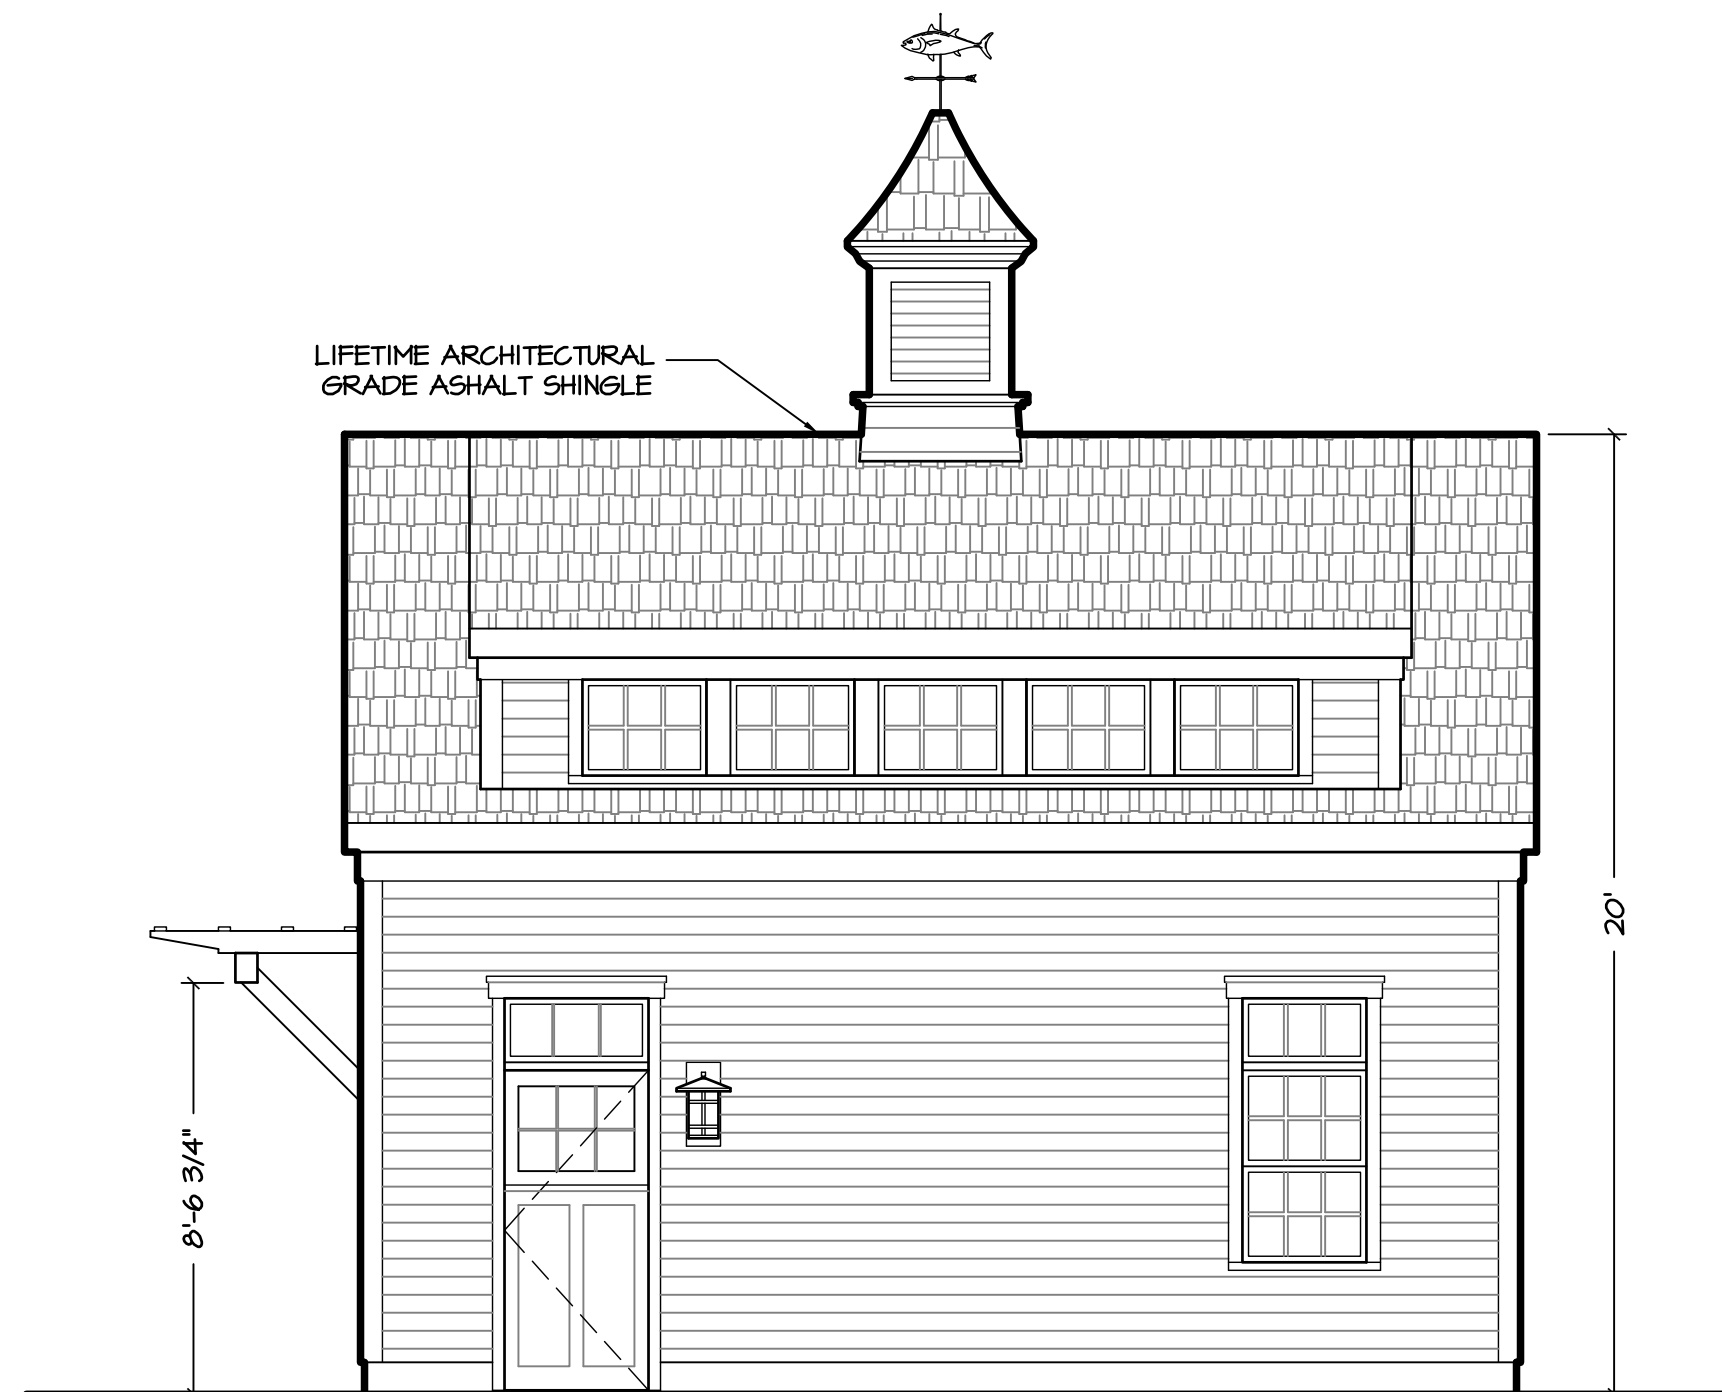


4 PROPOSED NORTH ELEVATION
SCALE: 1/4" = 1'-0"

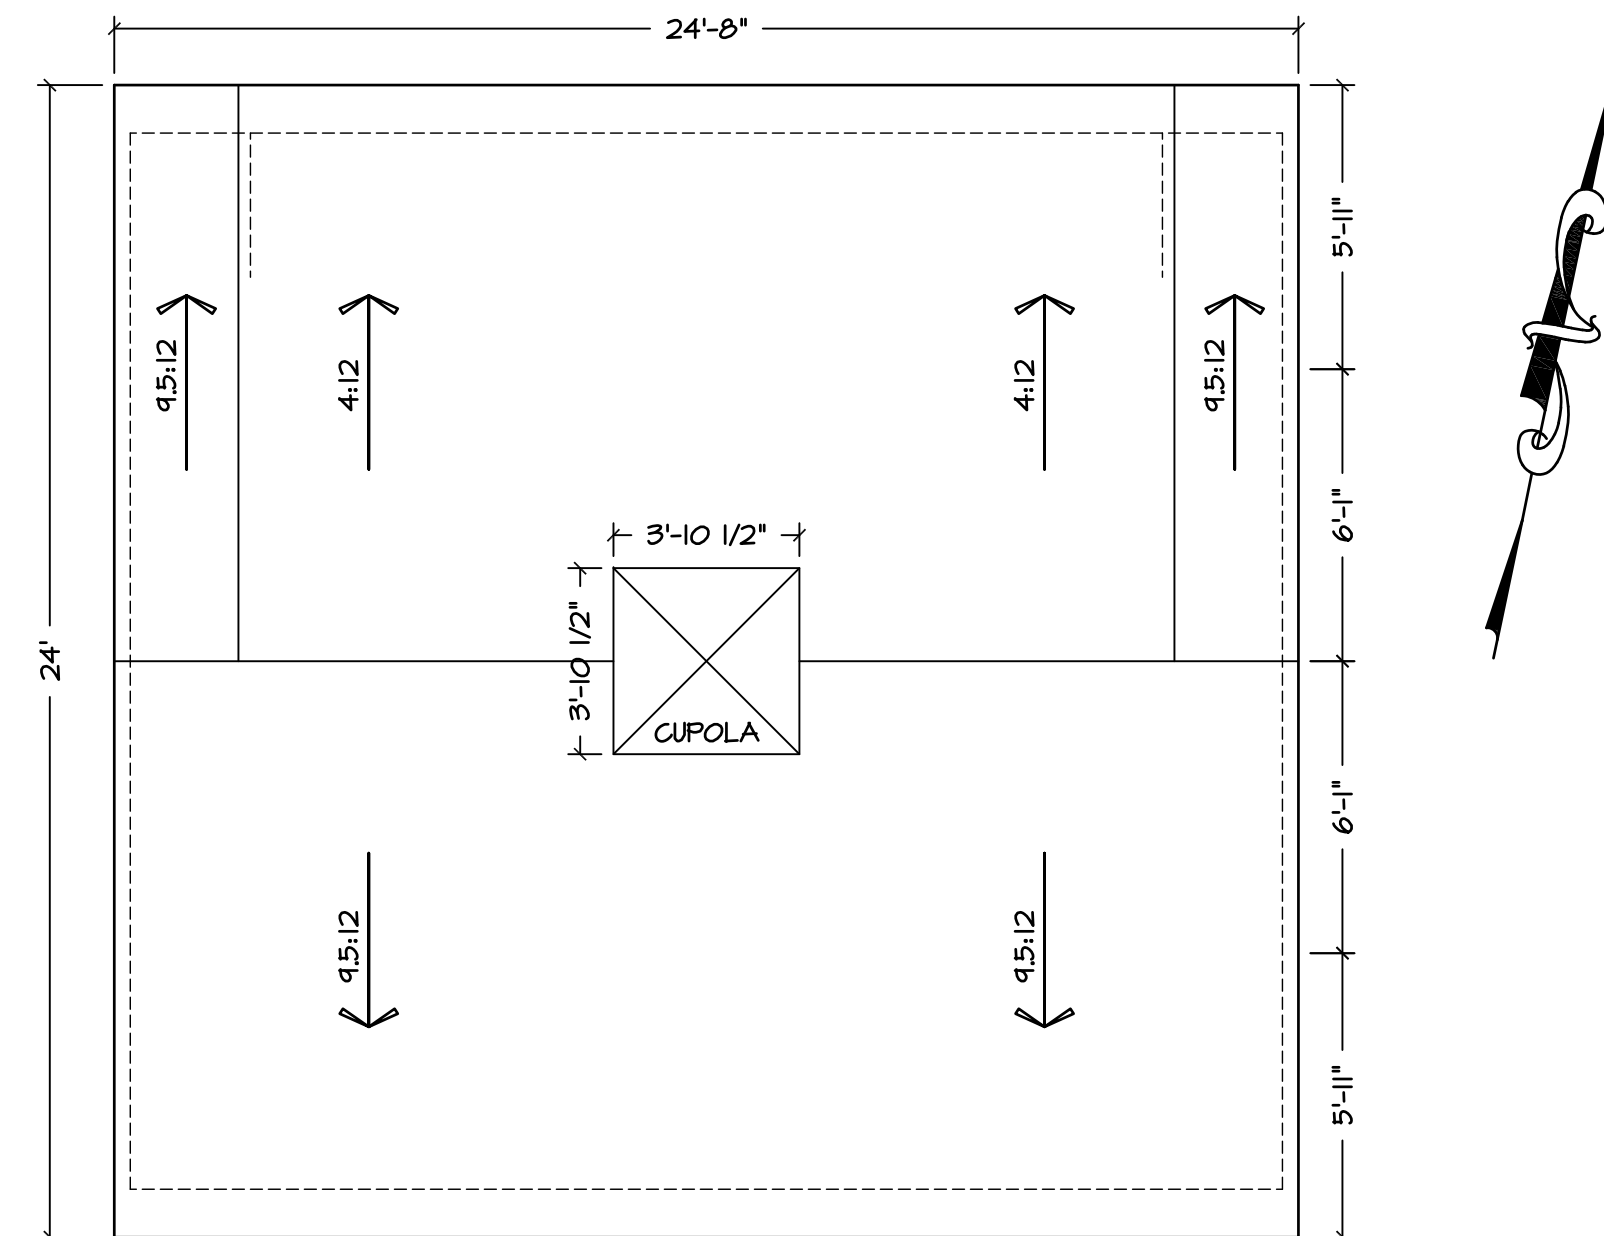

6 PROPOSED ROOF PLAN
SCALE: 1/4" = 1'-0"

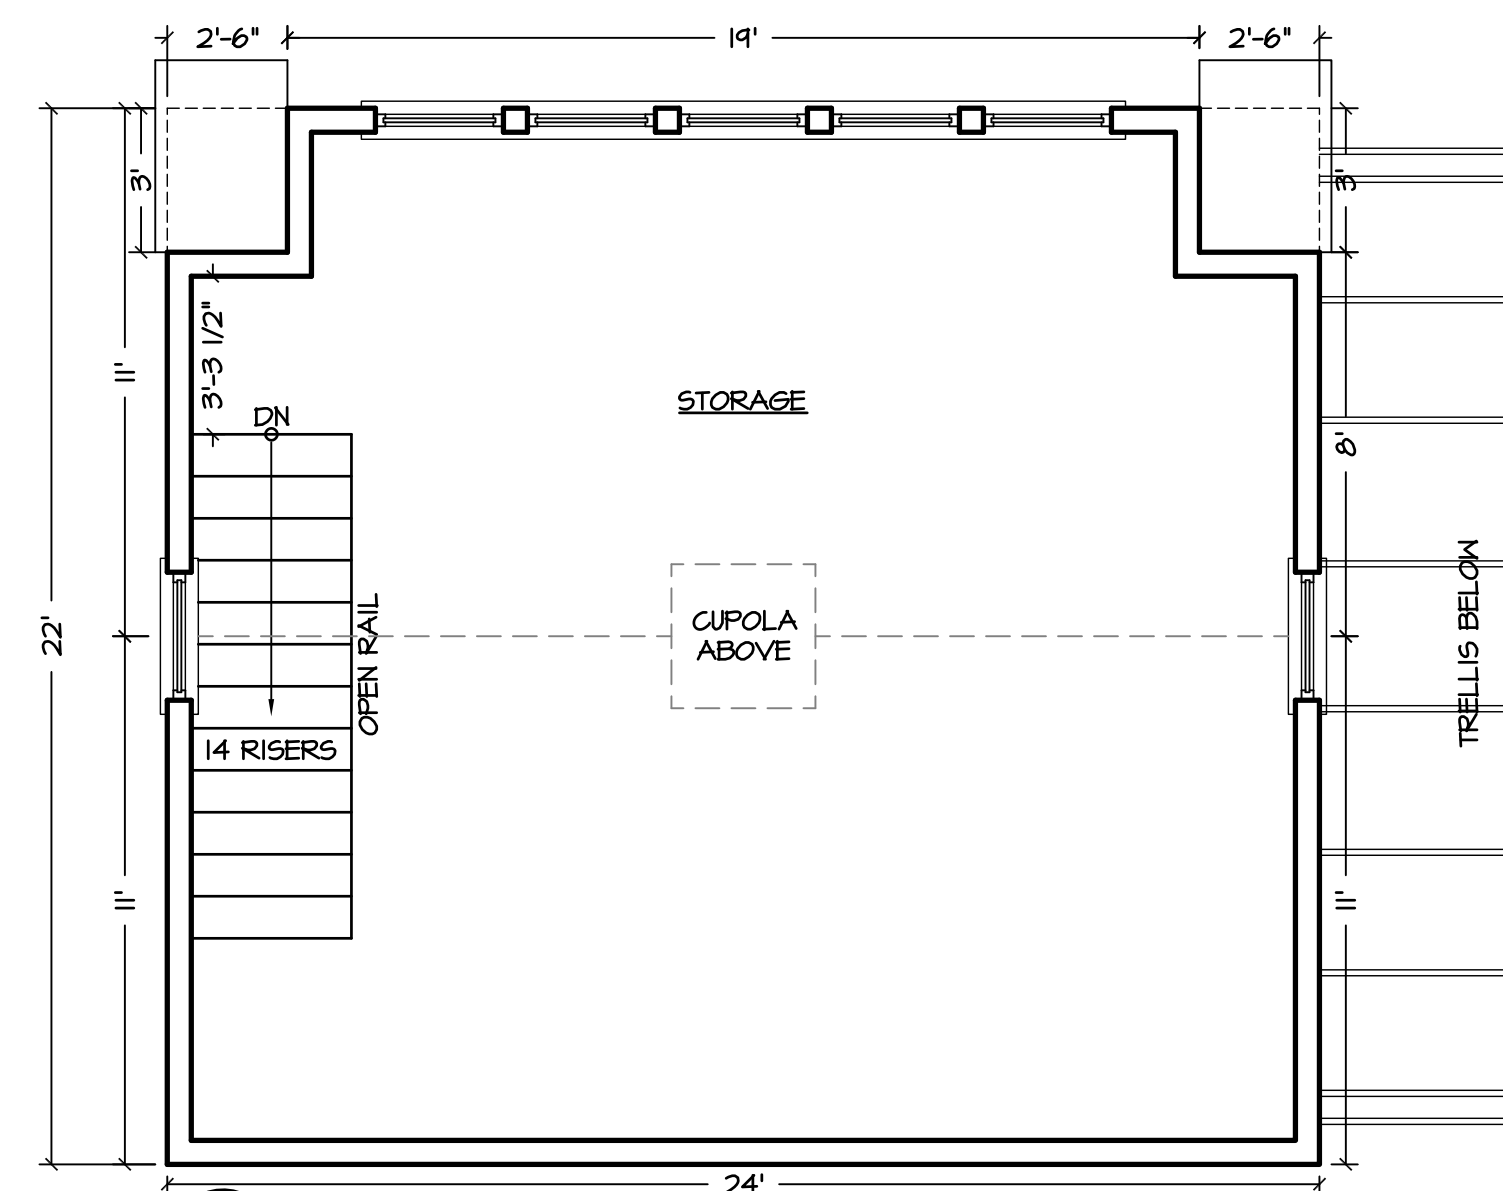


6 PROPOSED SECOND FLOOR PLAN
SCALE: 1/4" = 1'-0"

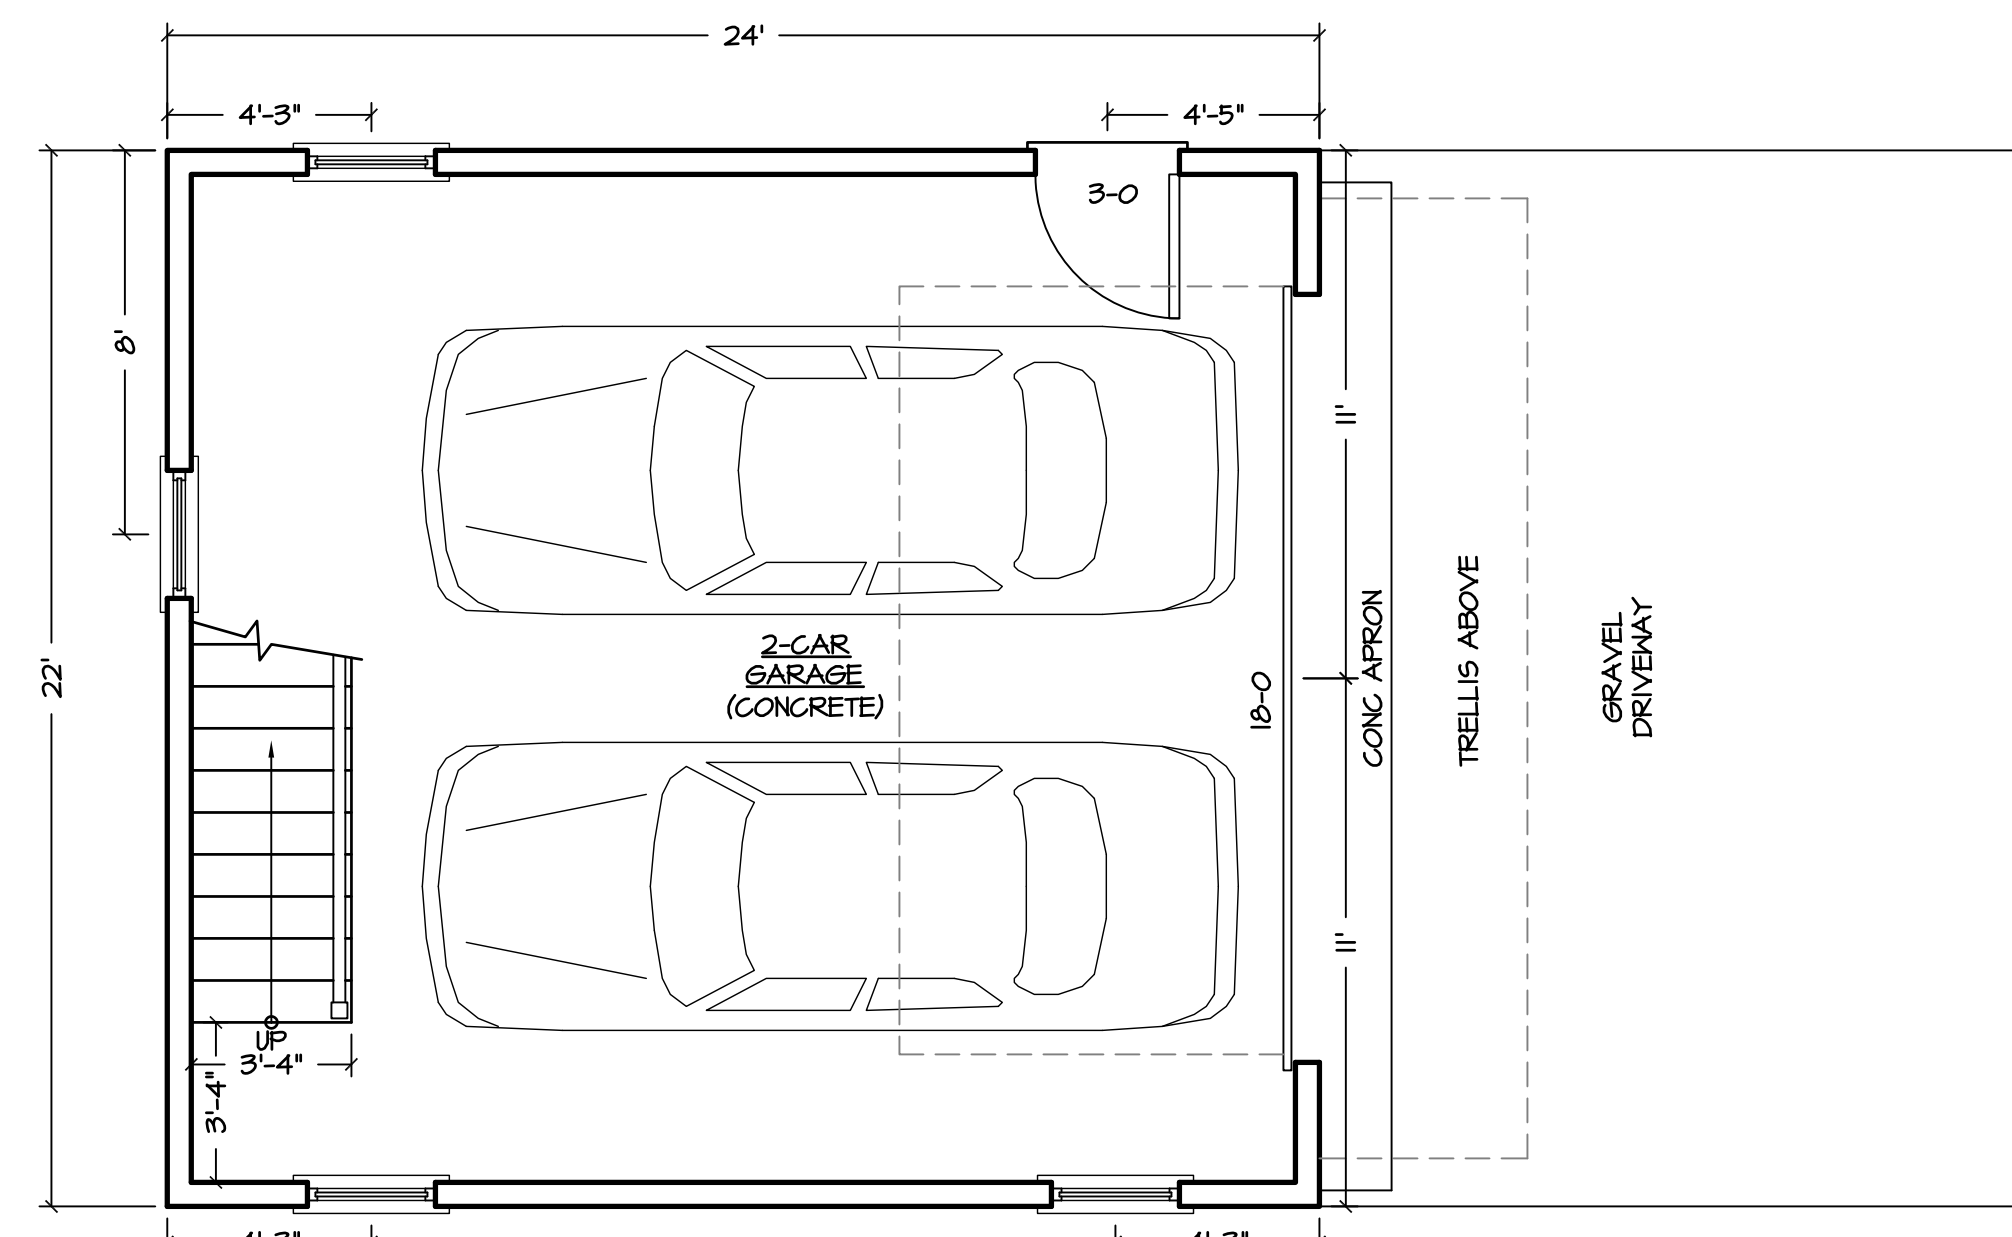

5 PROPOSED GARAGE FLOOR PLAN
SCALE: 1/4" = 1'-0"

MH Architect, LLC

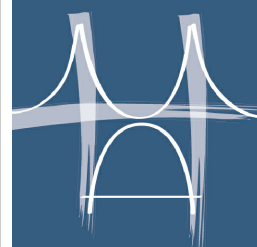 203 Hooper Street
Tiverton, RI 02878
401.559.1957
mharchitect.com

Revisions			
No.	Date	Description	Initials

FREDERICK RESIDENCE
195 HIGH STREET
BRISTOL, RI 02809

drawing status
PROGRESS PRINT
NOT FOR CONSTRUCTION
Issued on 9/16/2024

Drawing Title
PROPOSED FLOOR PLANS AND EXTERIOR
ELEVATIONS AT GARAGE

Date
September 16, 2024

Scale
1/4" = 1'-0"

Drawing Number

A2.1