




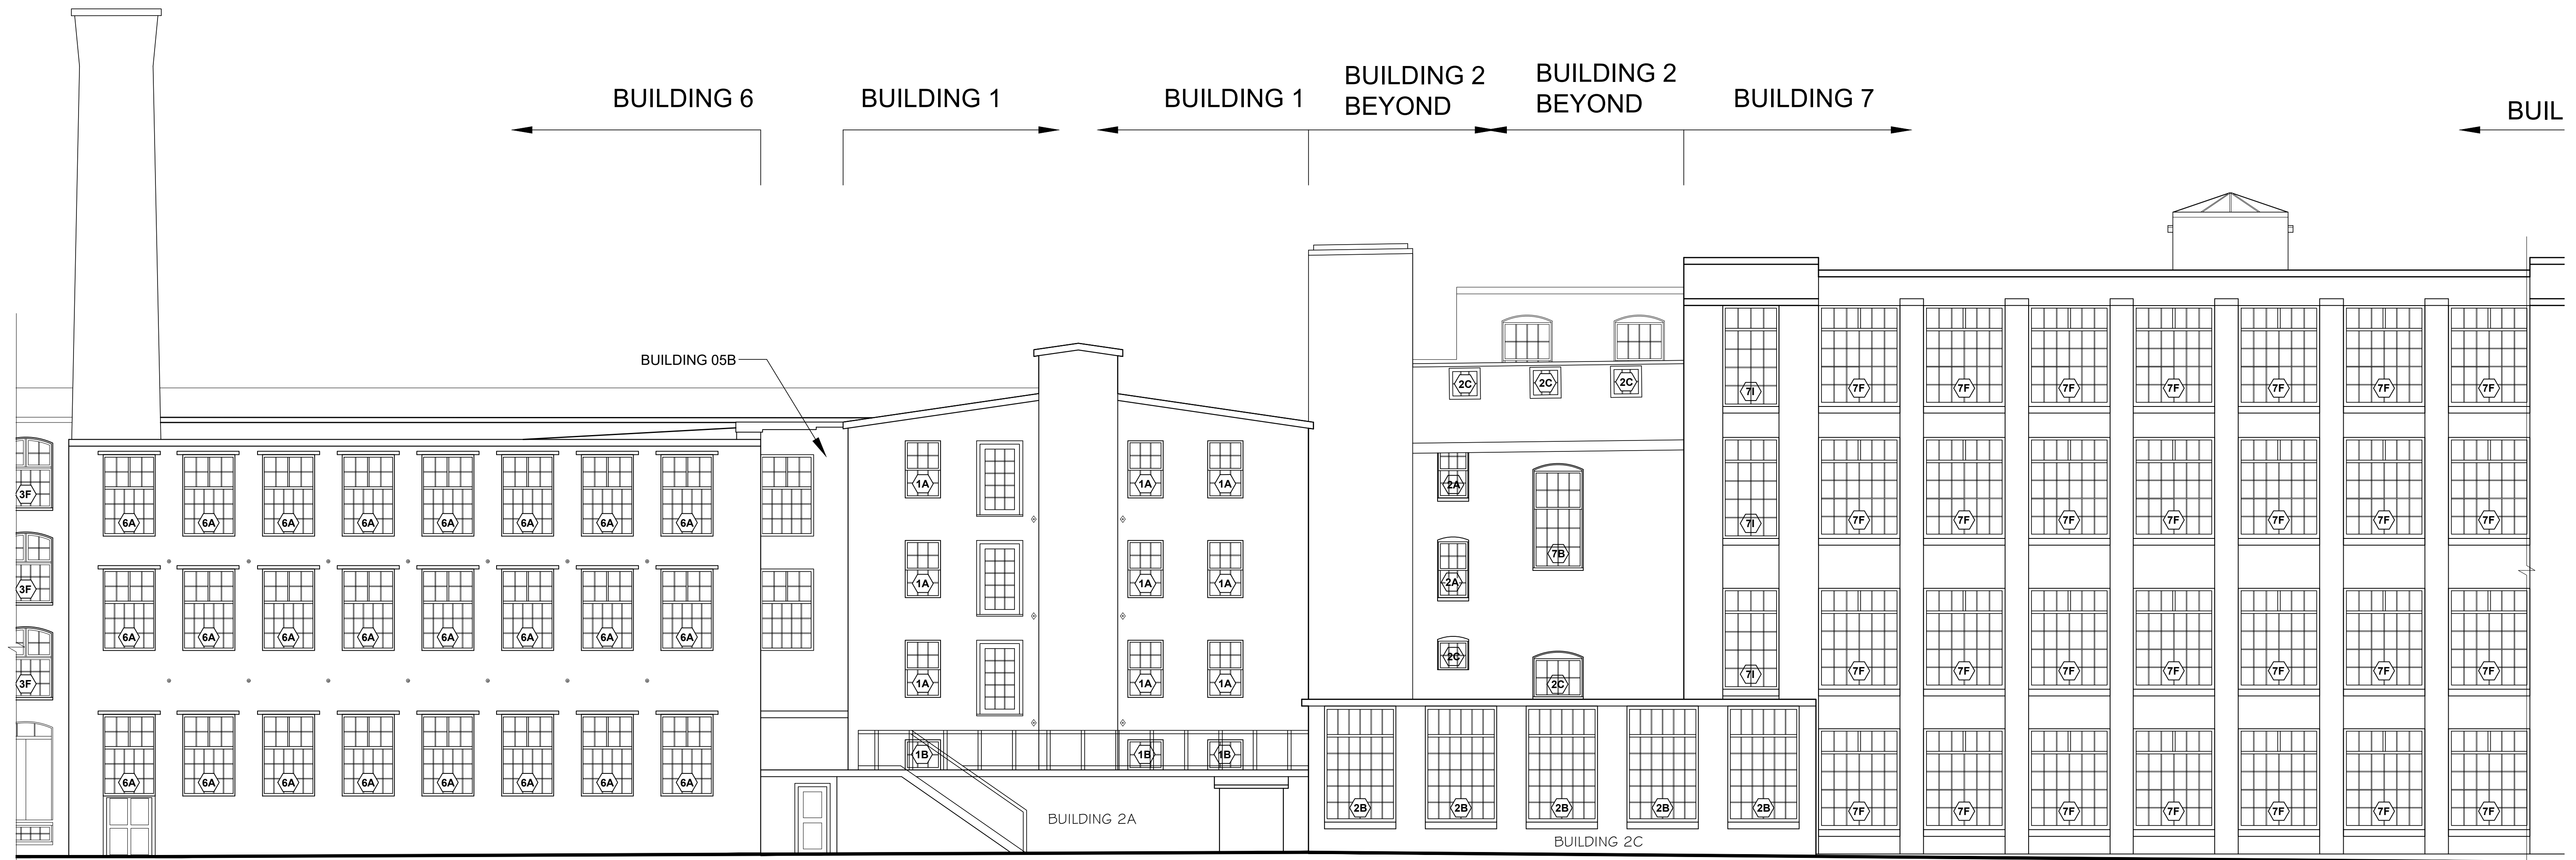


1 PARTIAL WEST ELEVATION A
Scale: 1/8" = 1'-0"

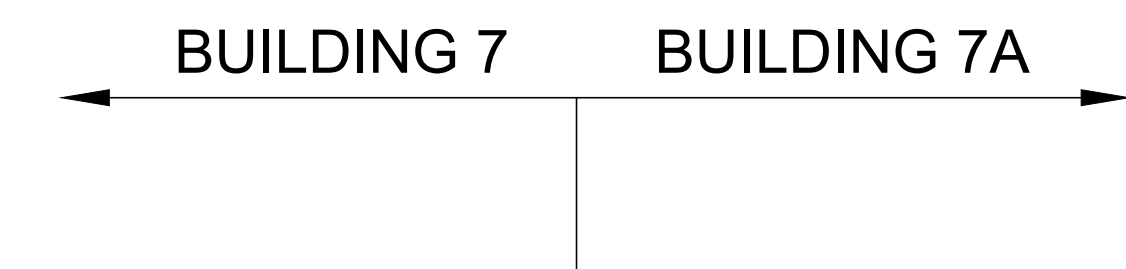


2 PARTIAL WEST ELEVATION B
Scale: 1/8" = 1'-0"

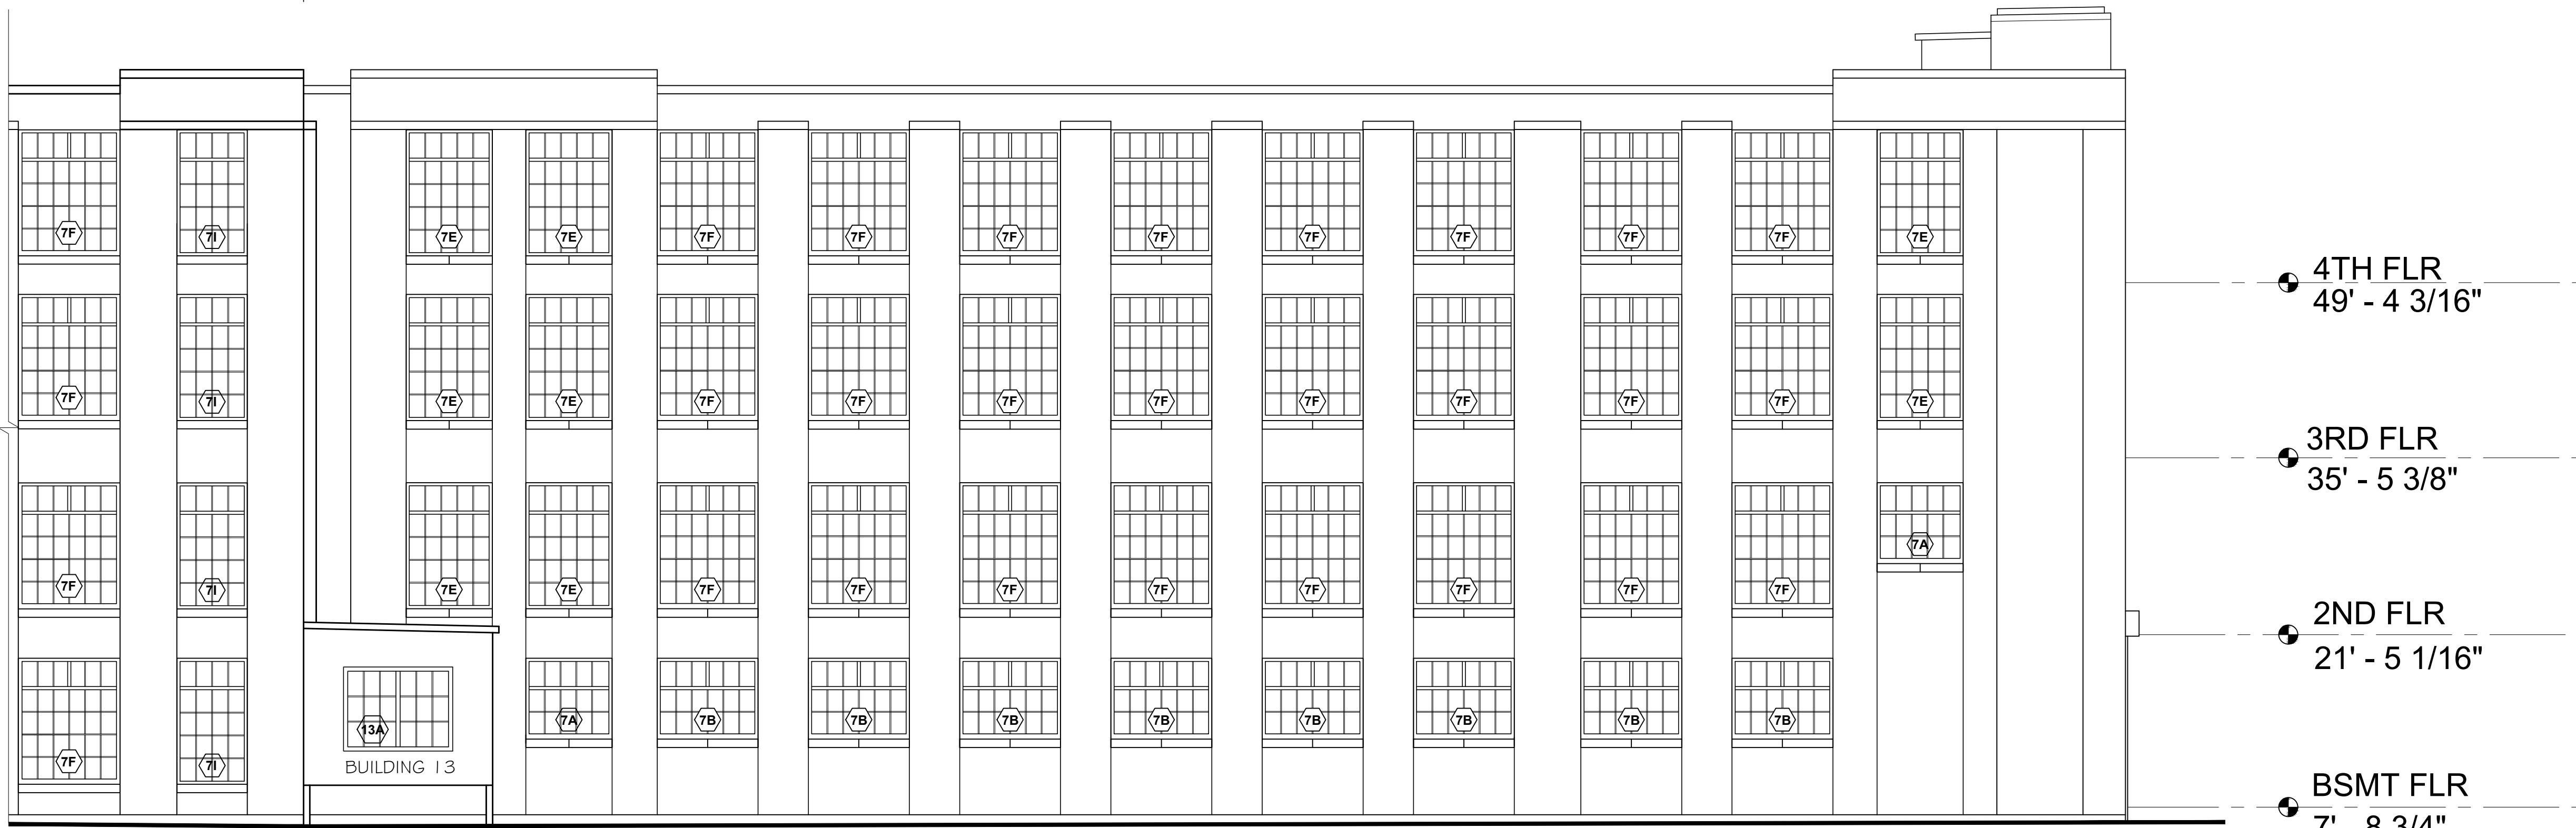


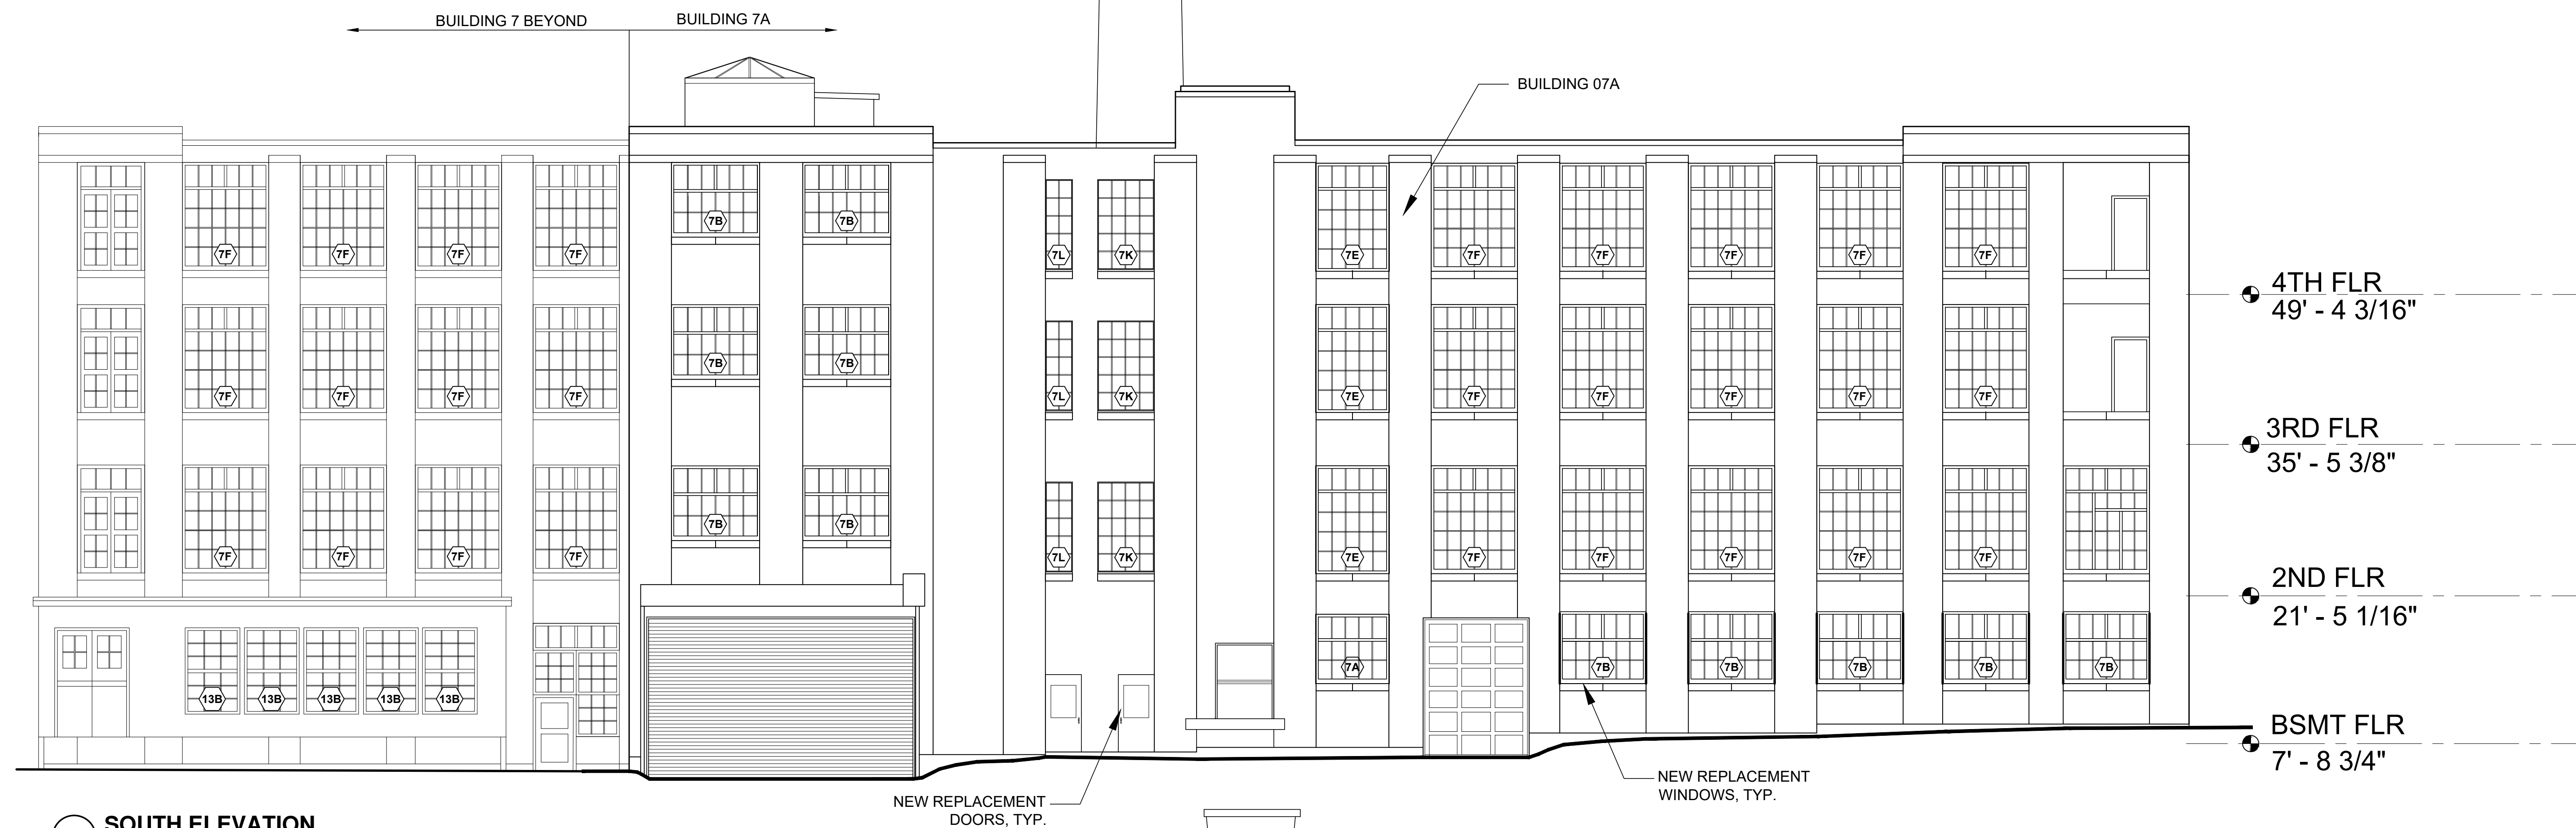


1 SOUTH ELEVATION
Scale: 1/8" = 1'-0"

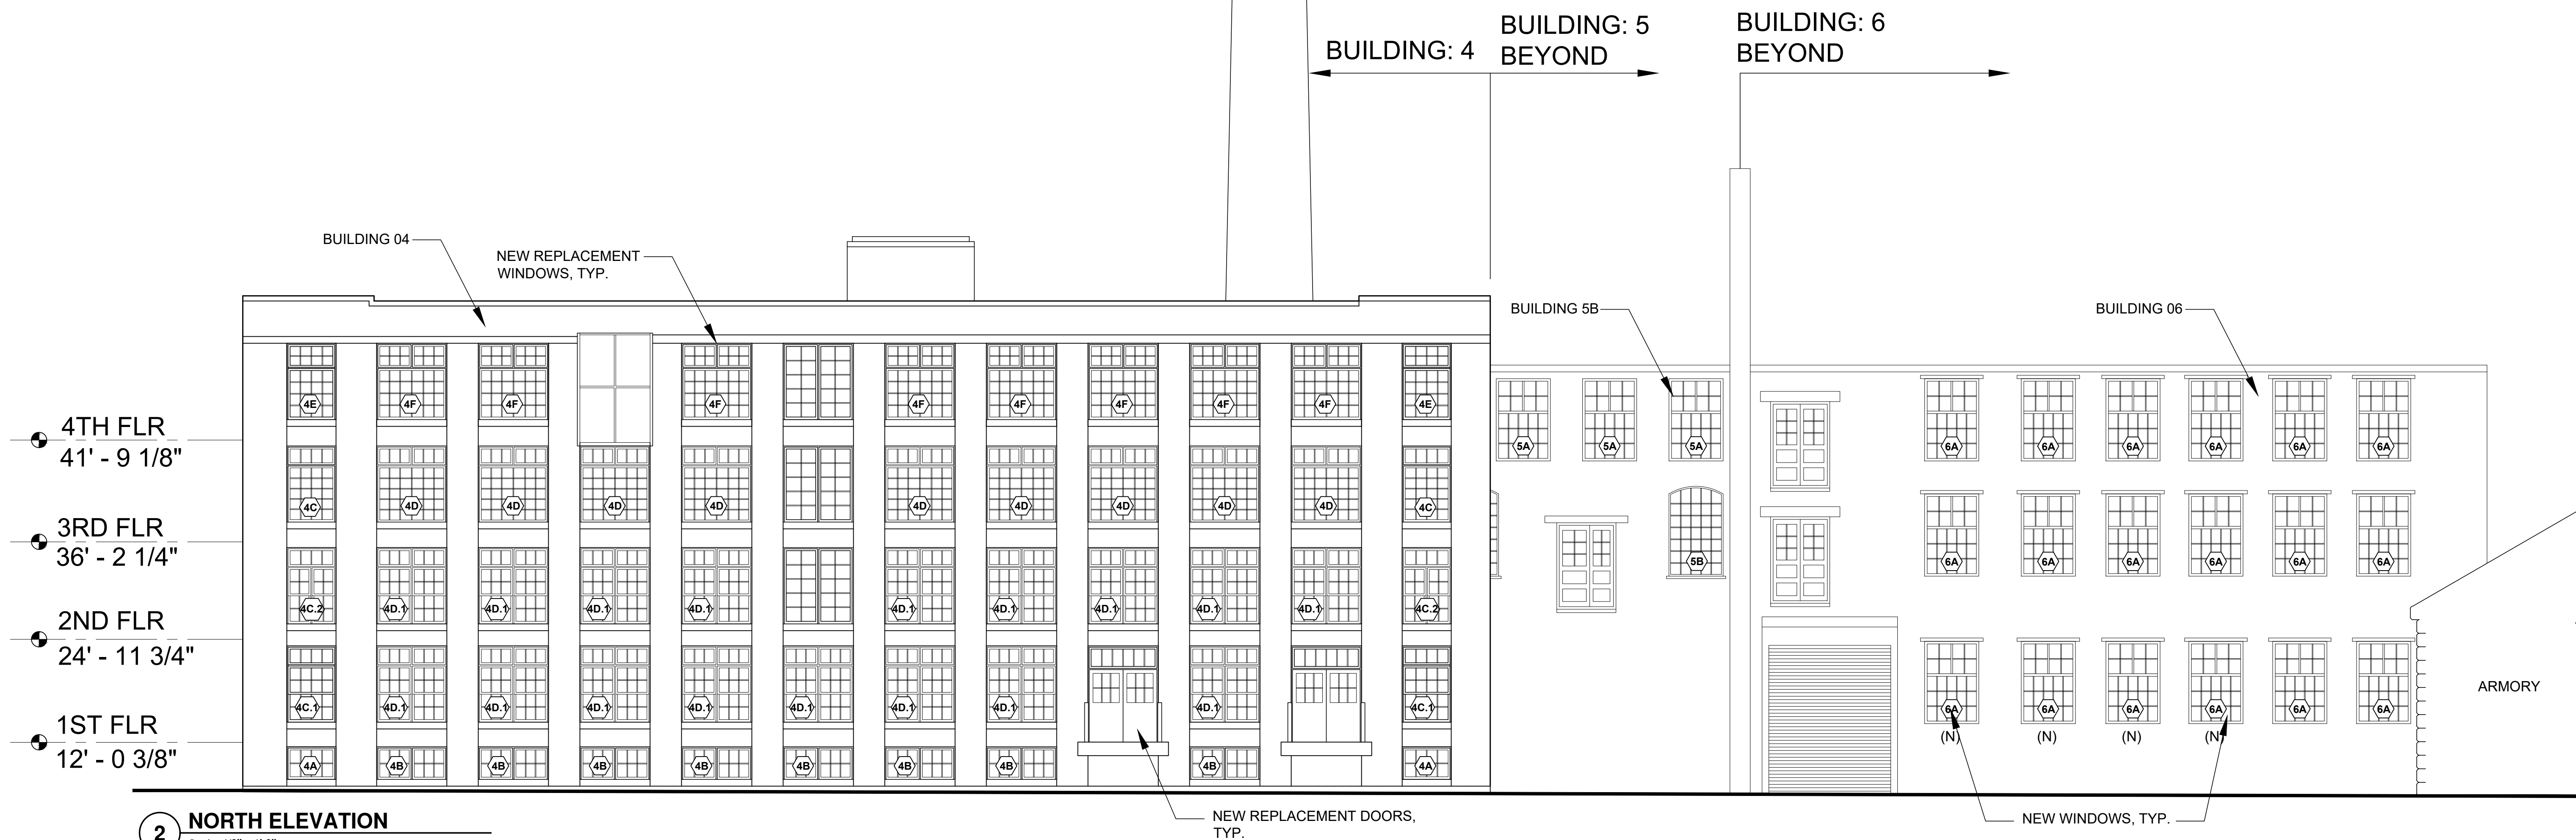


2 NORTH ELEVATION
Scale: 1/8" = 1'-0"

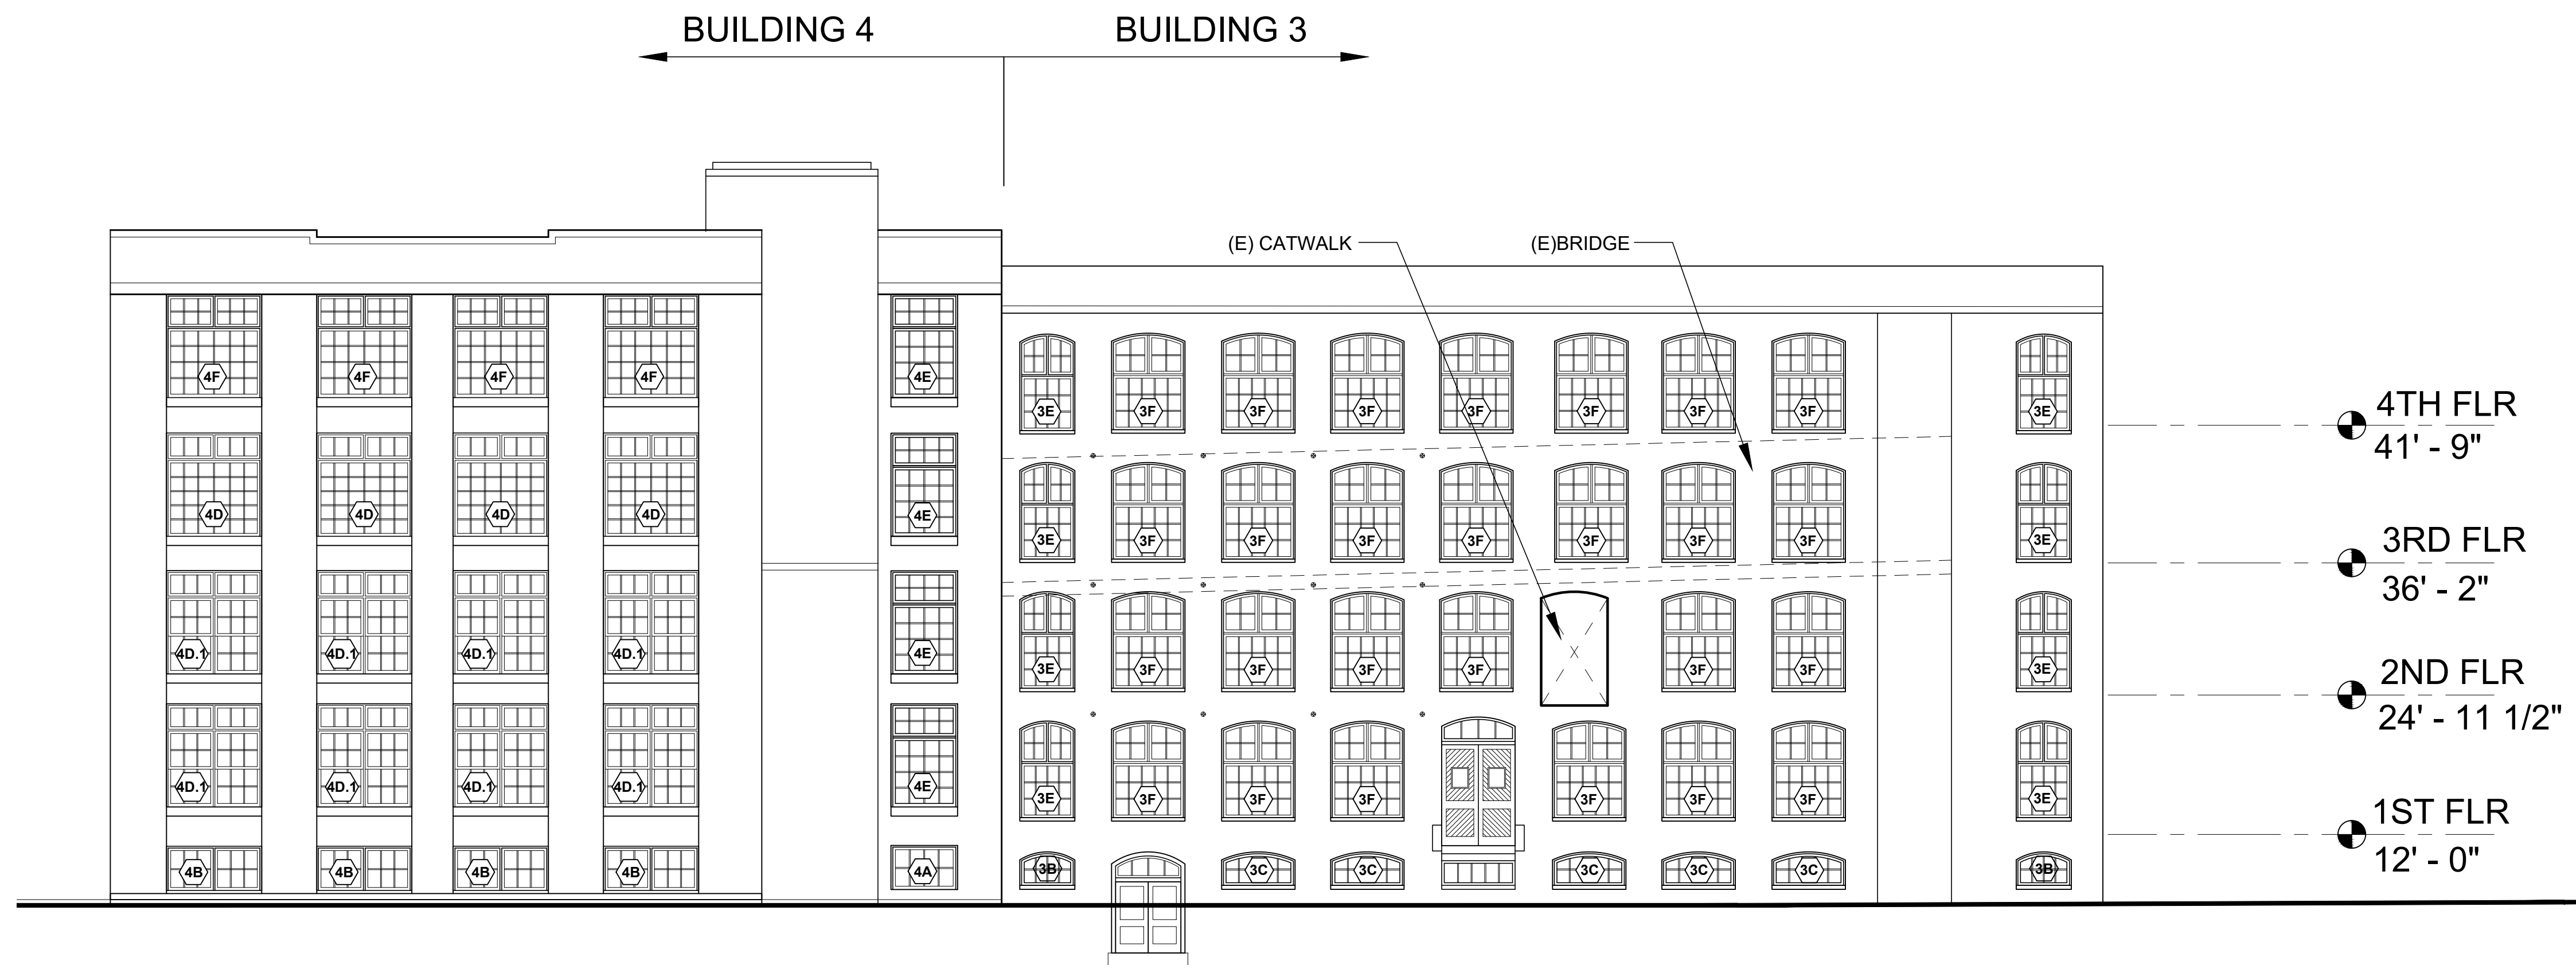

1 WEST ELEVATION INTERIOR COURTYARD
Scale: 1/8" = 1'-0"

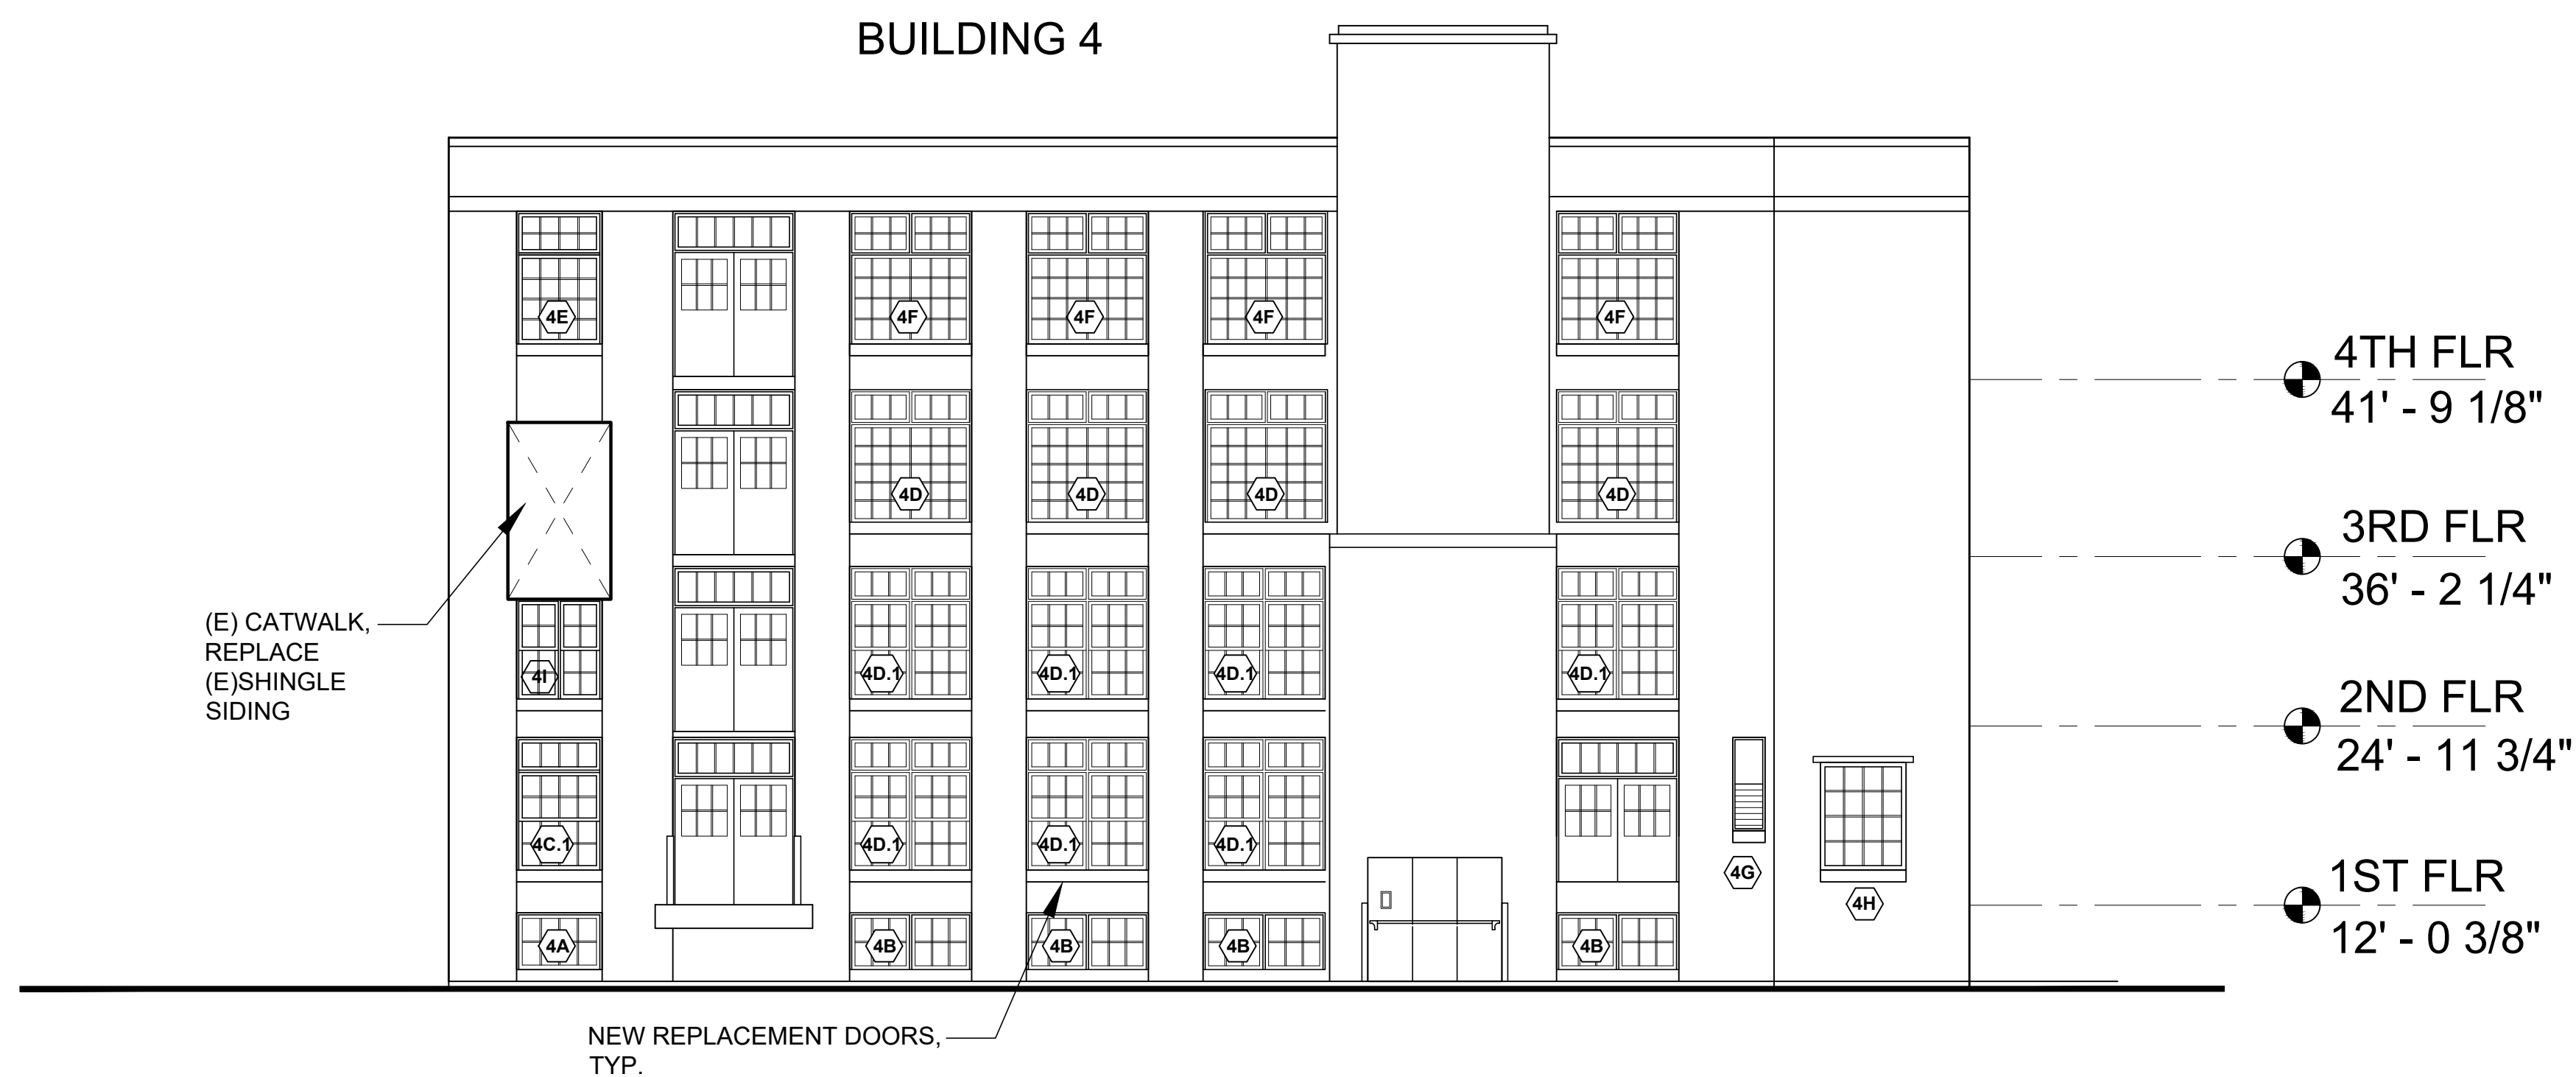

2 SOUTH ELEVATION INTERIOR COURTYARD
Scale: 1/8" = 1'-0"

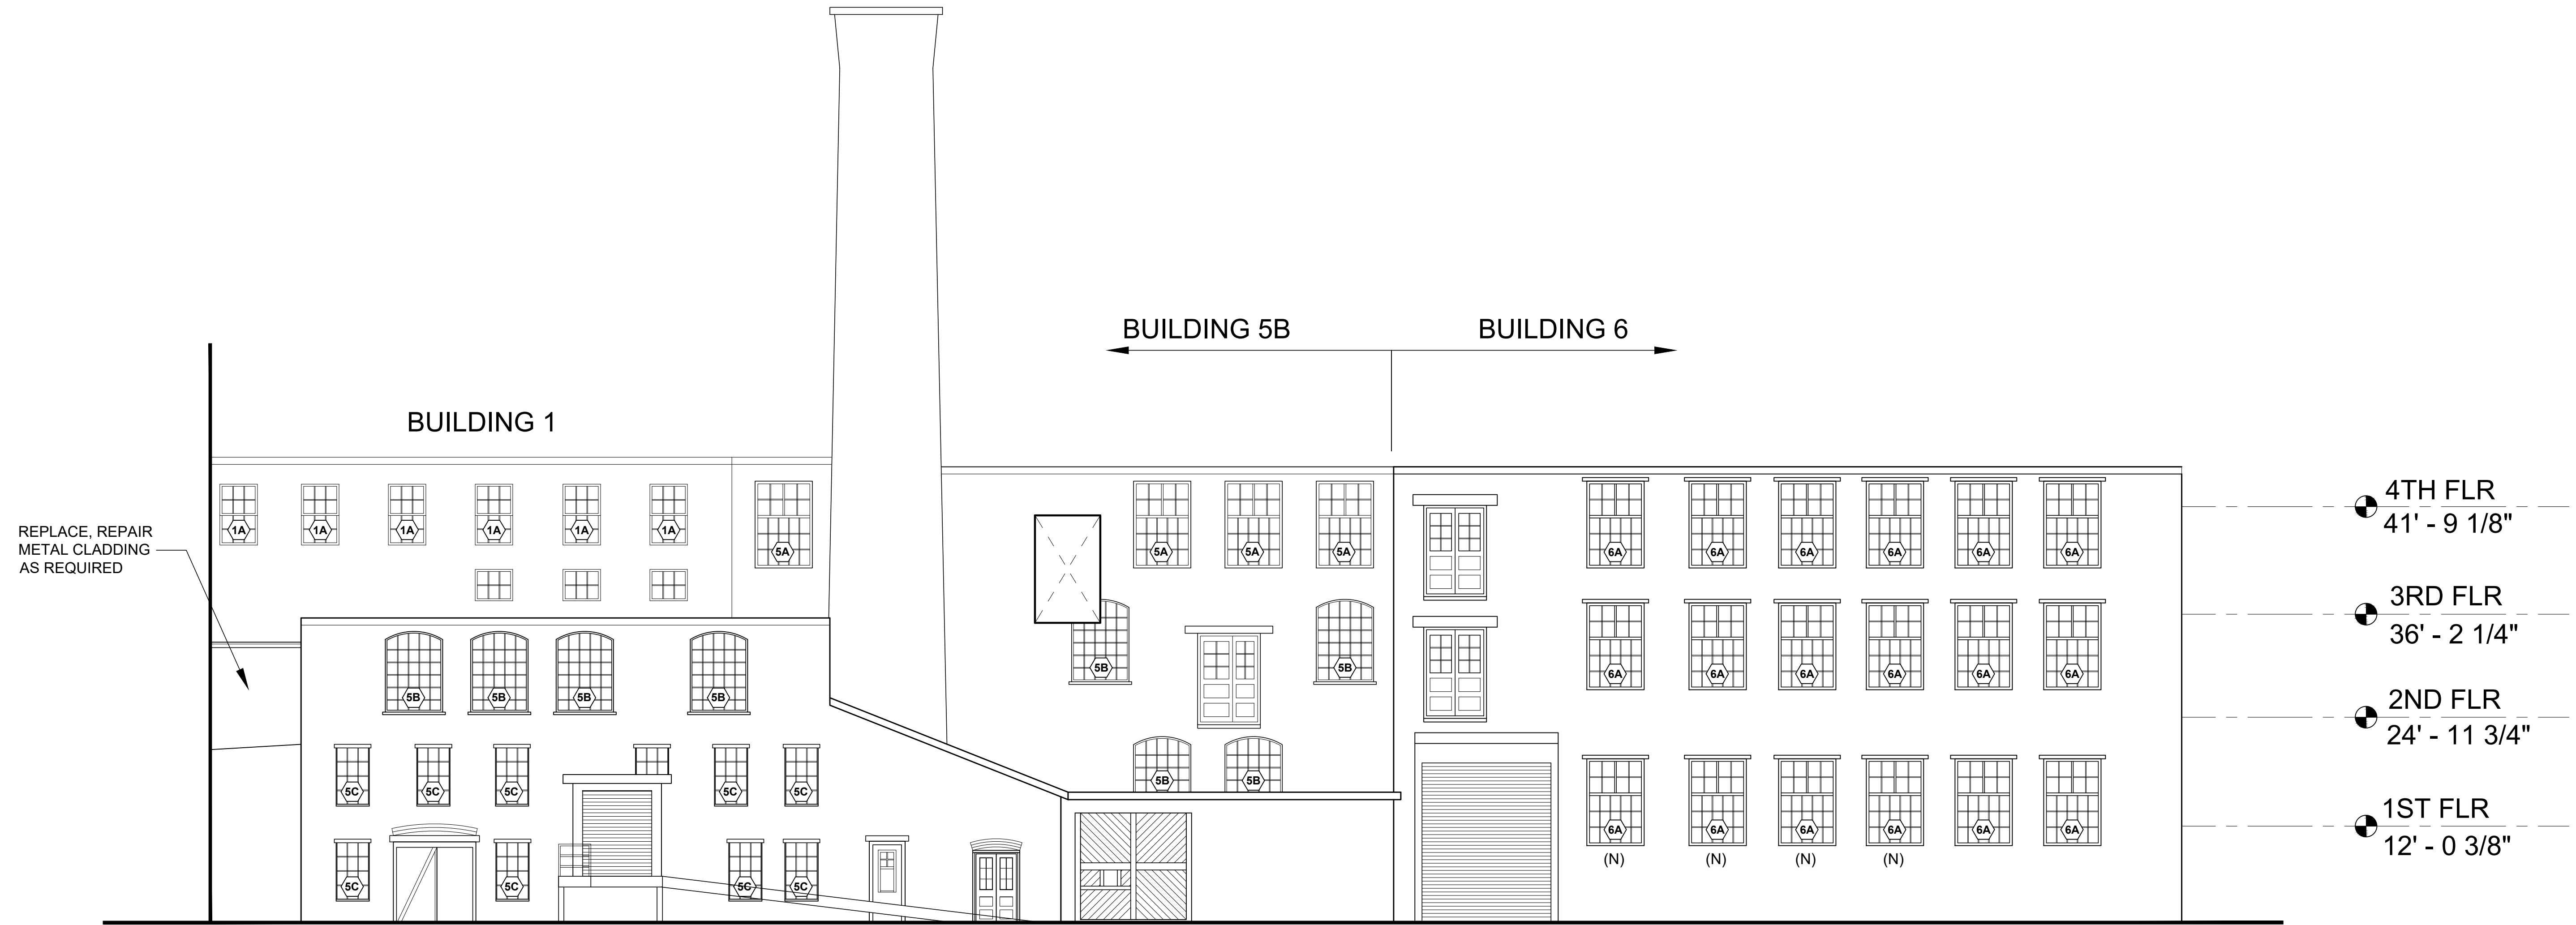


1 NORTH ELEVATION INTERIOR COURTYARD
Scale: 1/8" = 1'-0"

SCALE: 1/16"=1'-0"	
DATE: 02.13.23	
REVISED	


125 THAMES STREET
BRISTOL, RI

PROPOSED COURTYARD
ELEVATIONS


A2.4

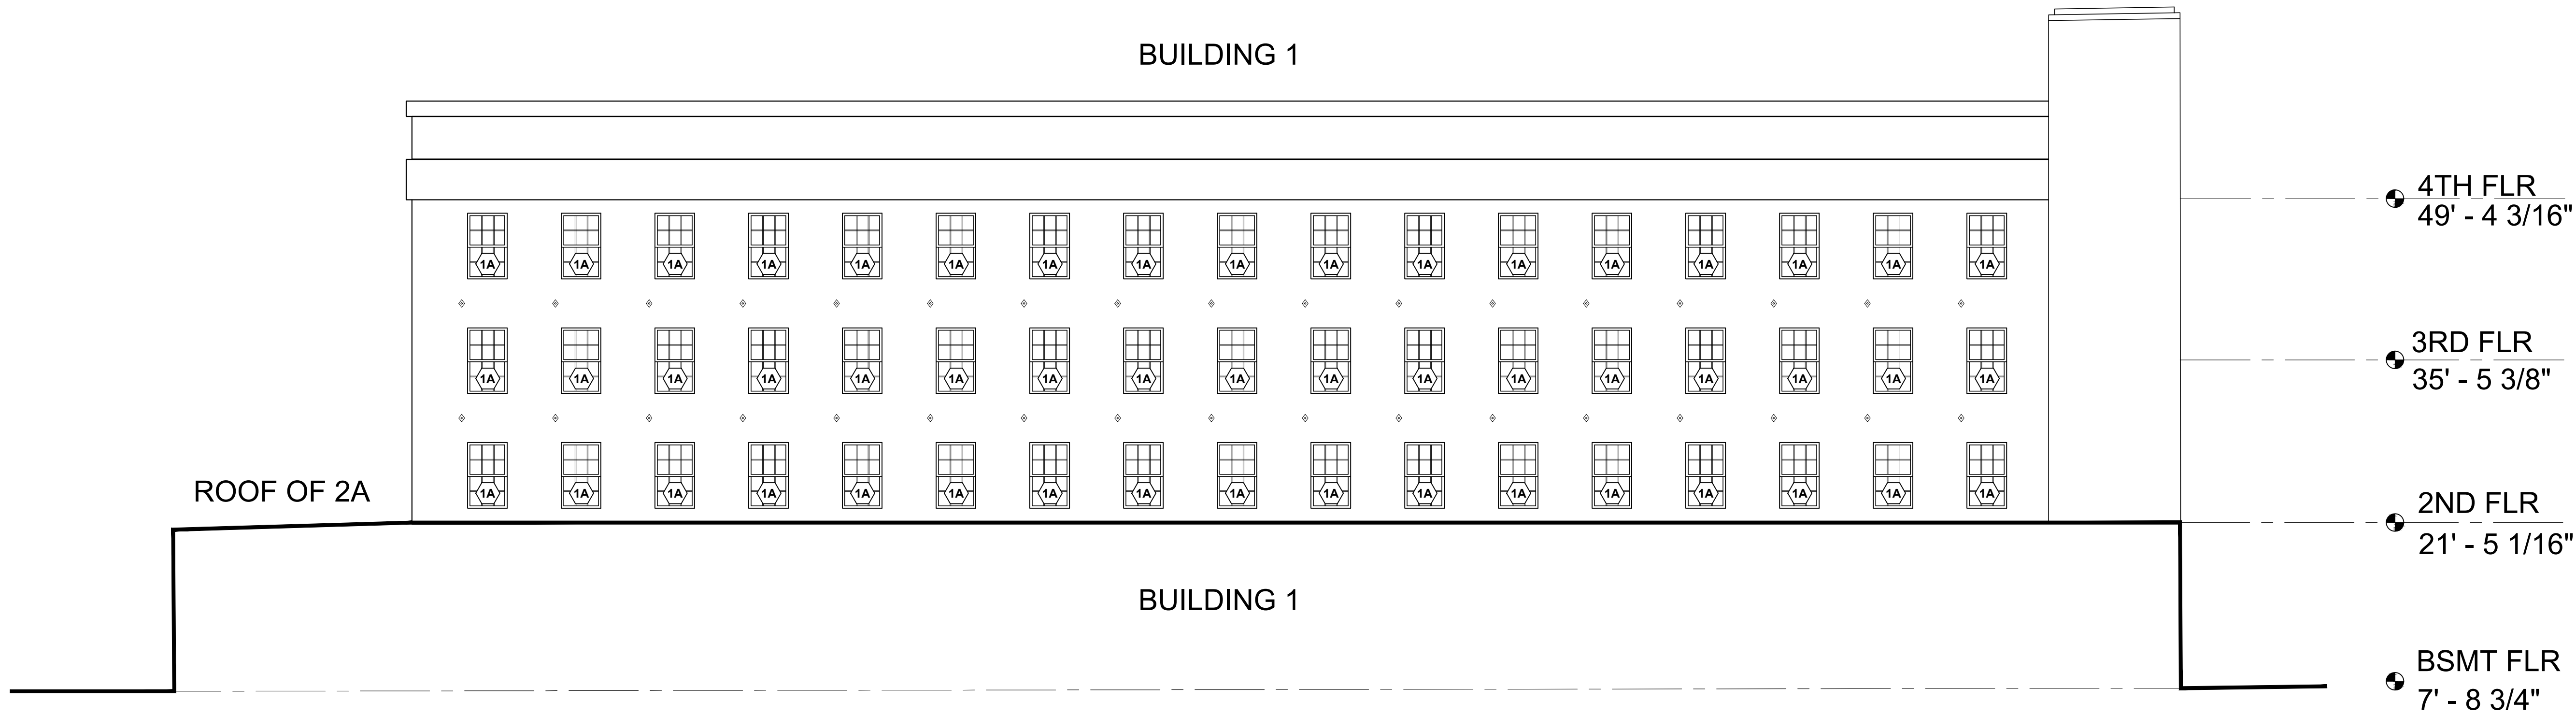

1 SOUTH ELEVATION LIGHT WELL
Scale: 1/8" = 1'-0"

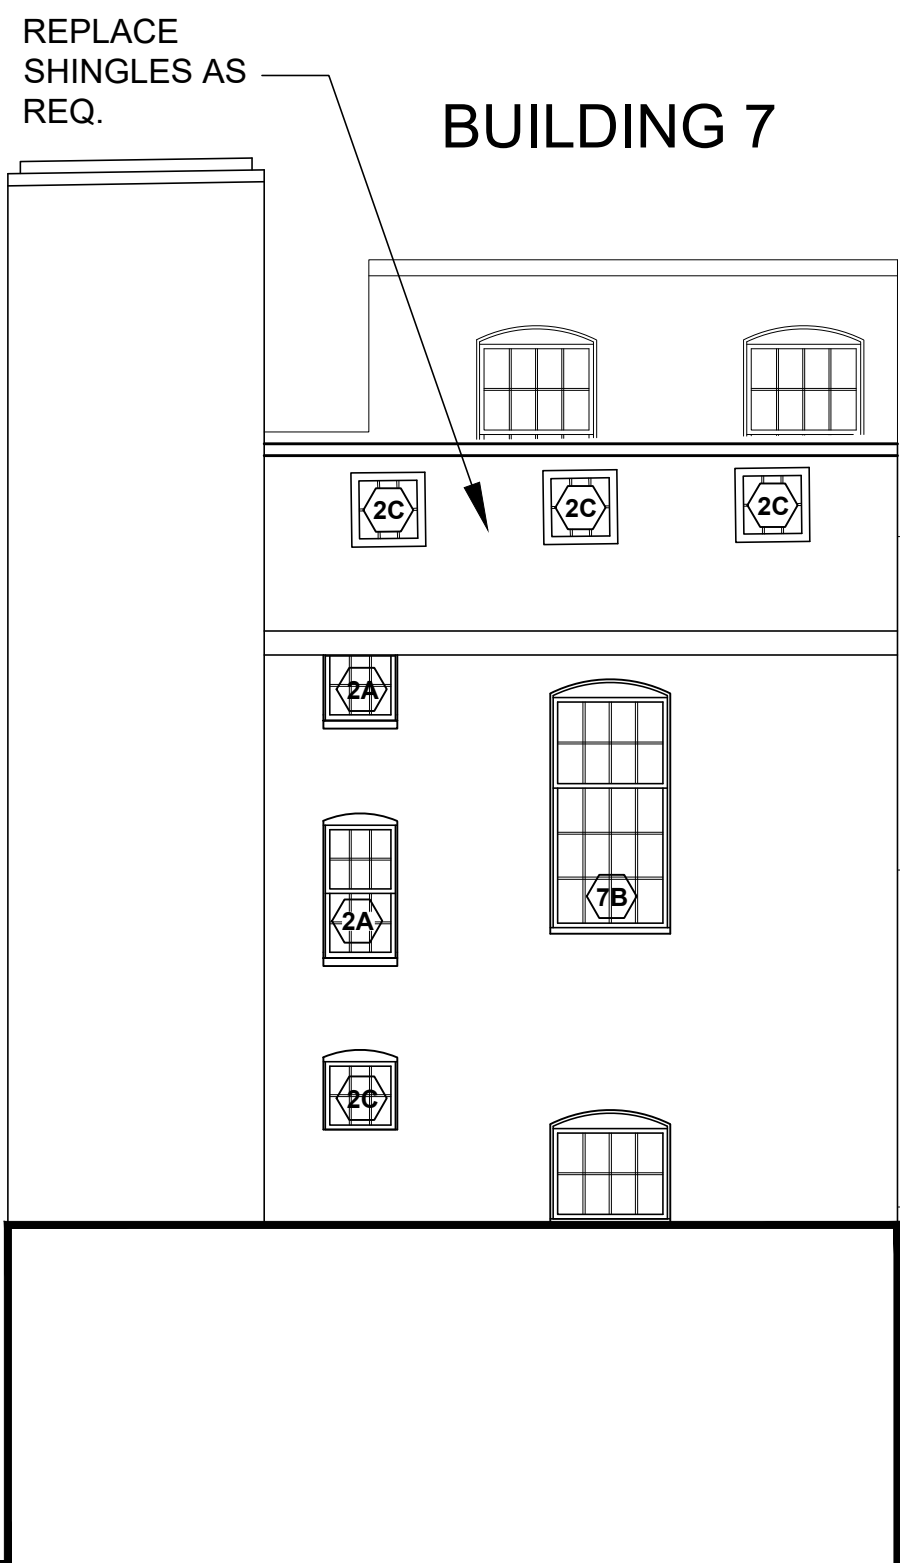

2 WEST ELEVATION LIGHT WELL
Scale: 1/8" = 1'-0"

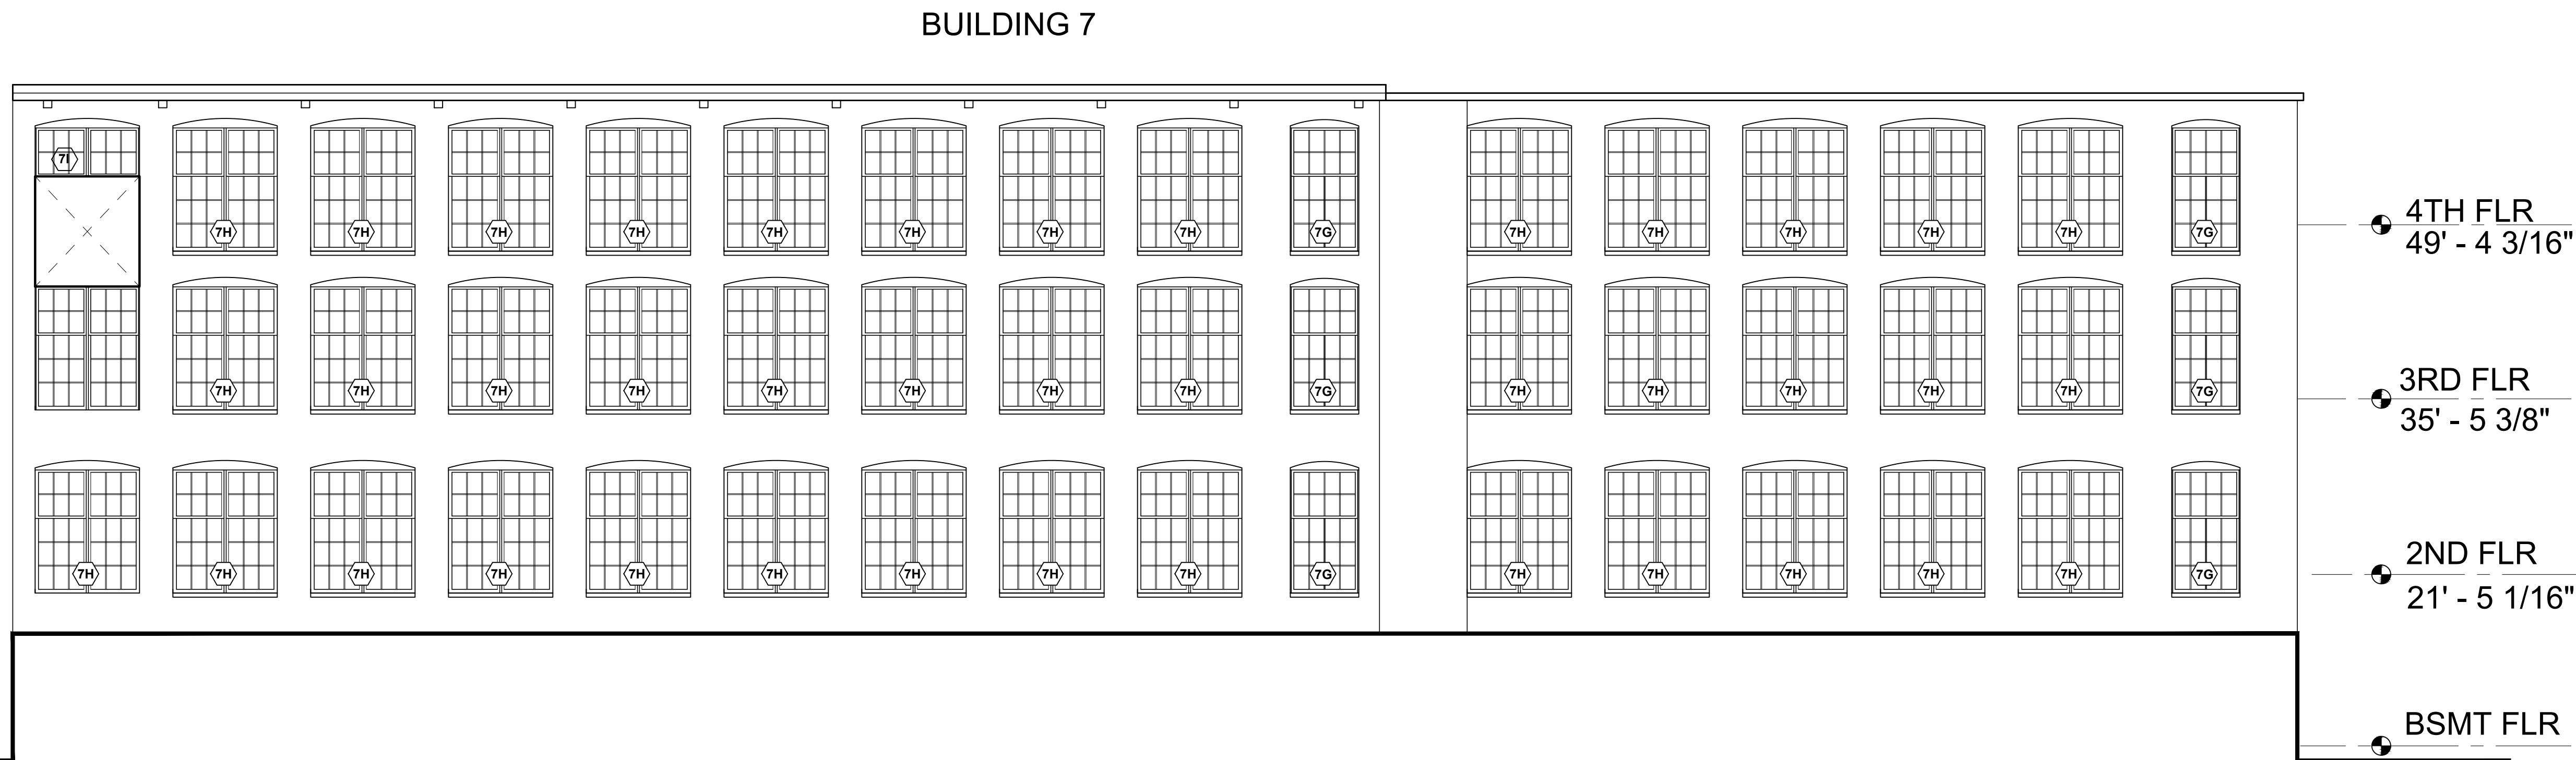

3 NORTH ELEVATION LIGHT WELL
Scale: 1/8" = 1'-0"