

KATHRYN PARK
SCALE: 1" = 20'



EXAMPLE OF PLAYSTRUCTURE




SCHEMATIC SITE PLAN

SHEET TITLE:
 DRAWN BY:
 DESIGNED BY:
 PM REVIEW:
 QA/QC REVIEW:
 DATE: **MARCH 2025**
 SEAL:

SIGNATURE:
 DATE:
 SCALE:
 HORZ: 1"=20'
 VERT:
 ACI JOB #
P25-0308

SHEET NO. **1 of 1**

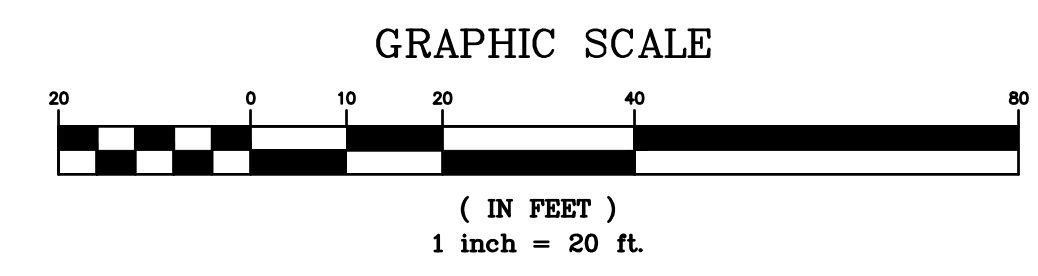

| NO. | REVISION DESCRIPTION: | BY: | DATE: |
|-----|-----------------------|-----|-------|
| | | | |