


ELIZABETH STREET

10 SPACES

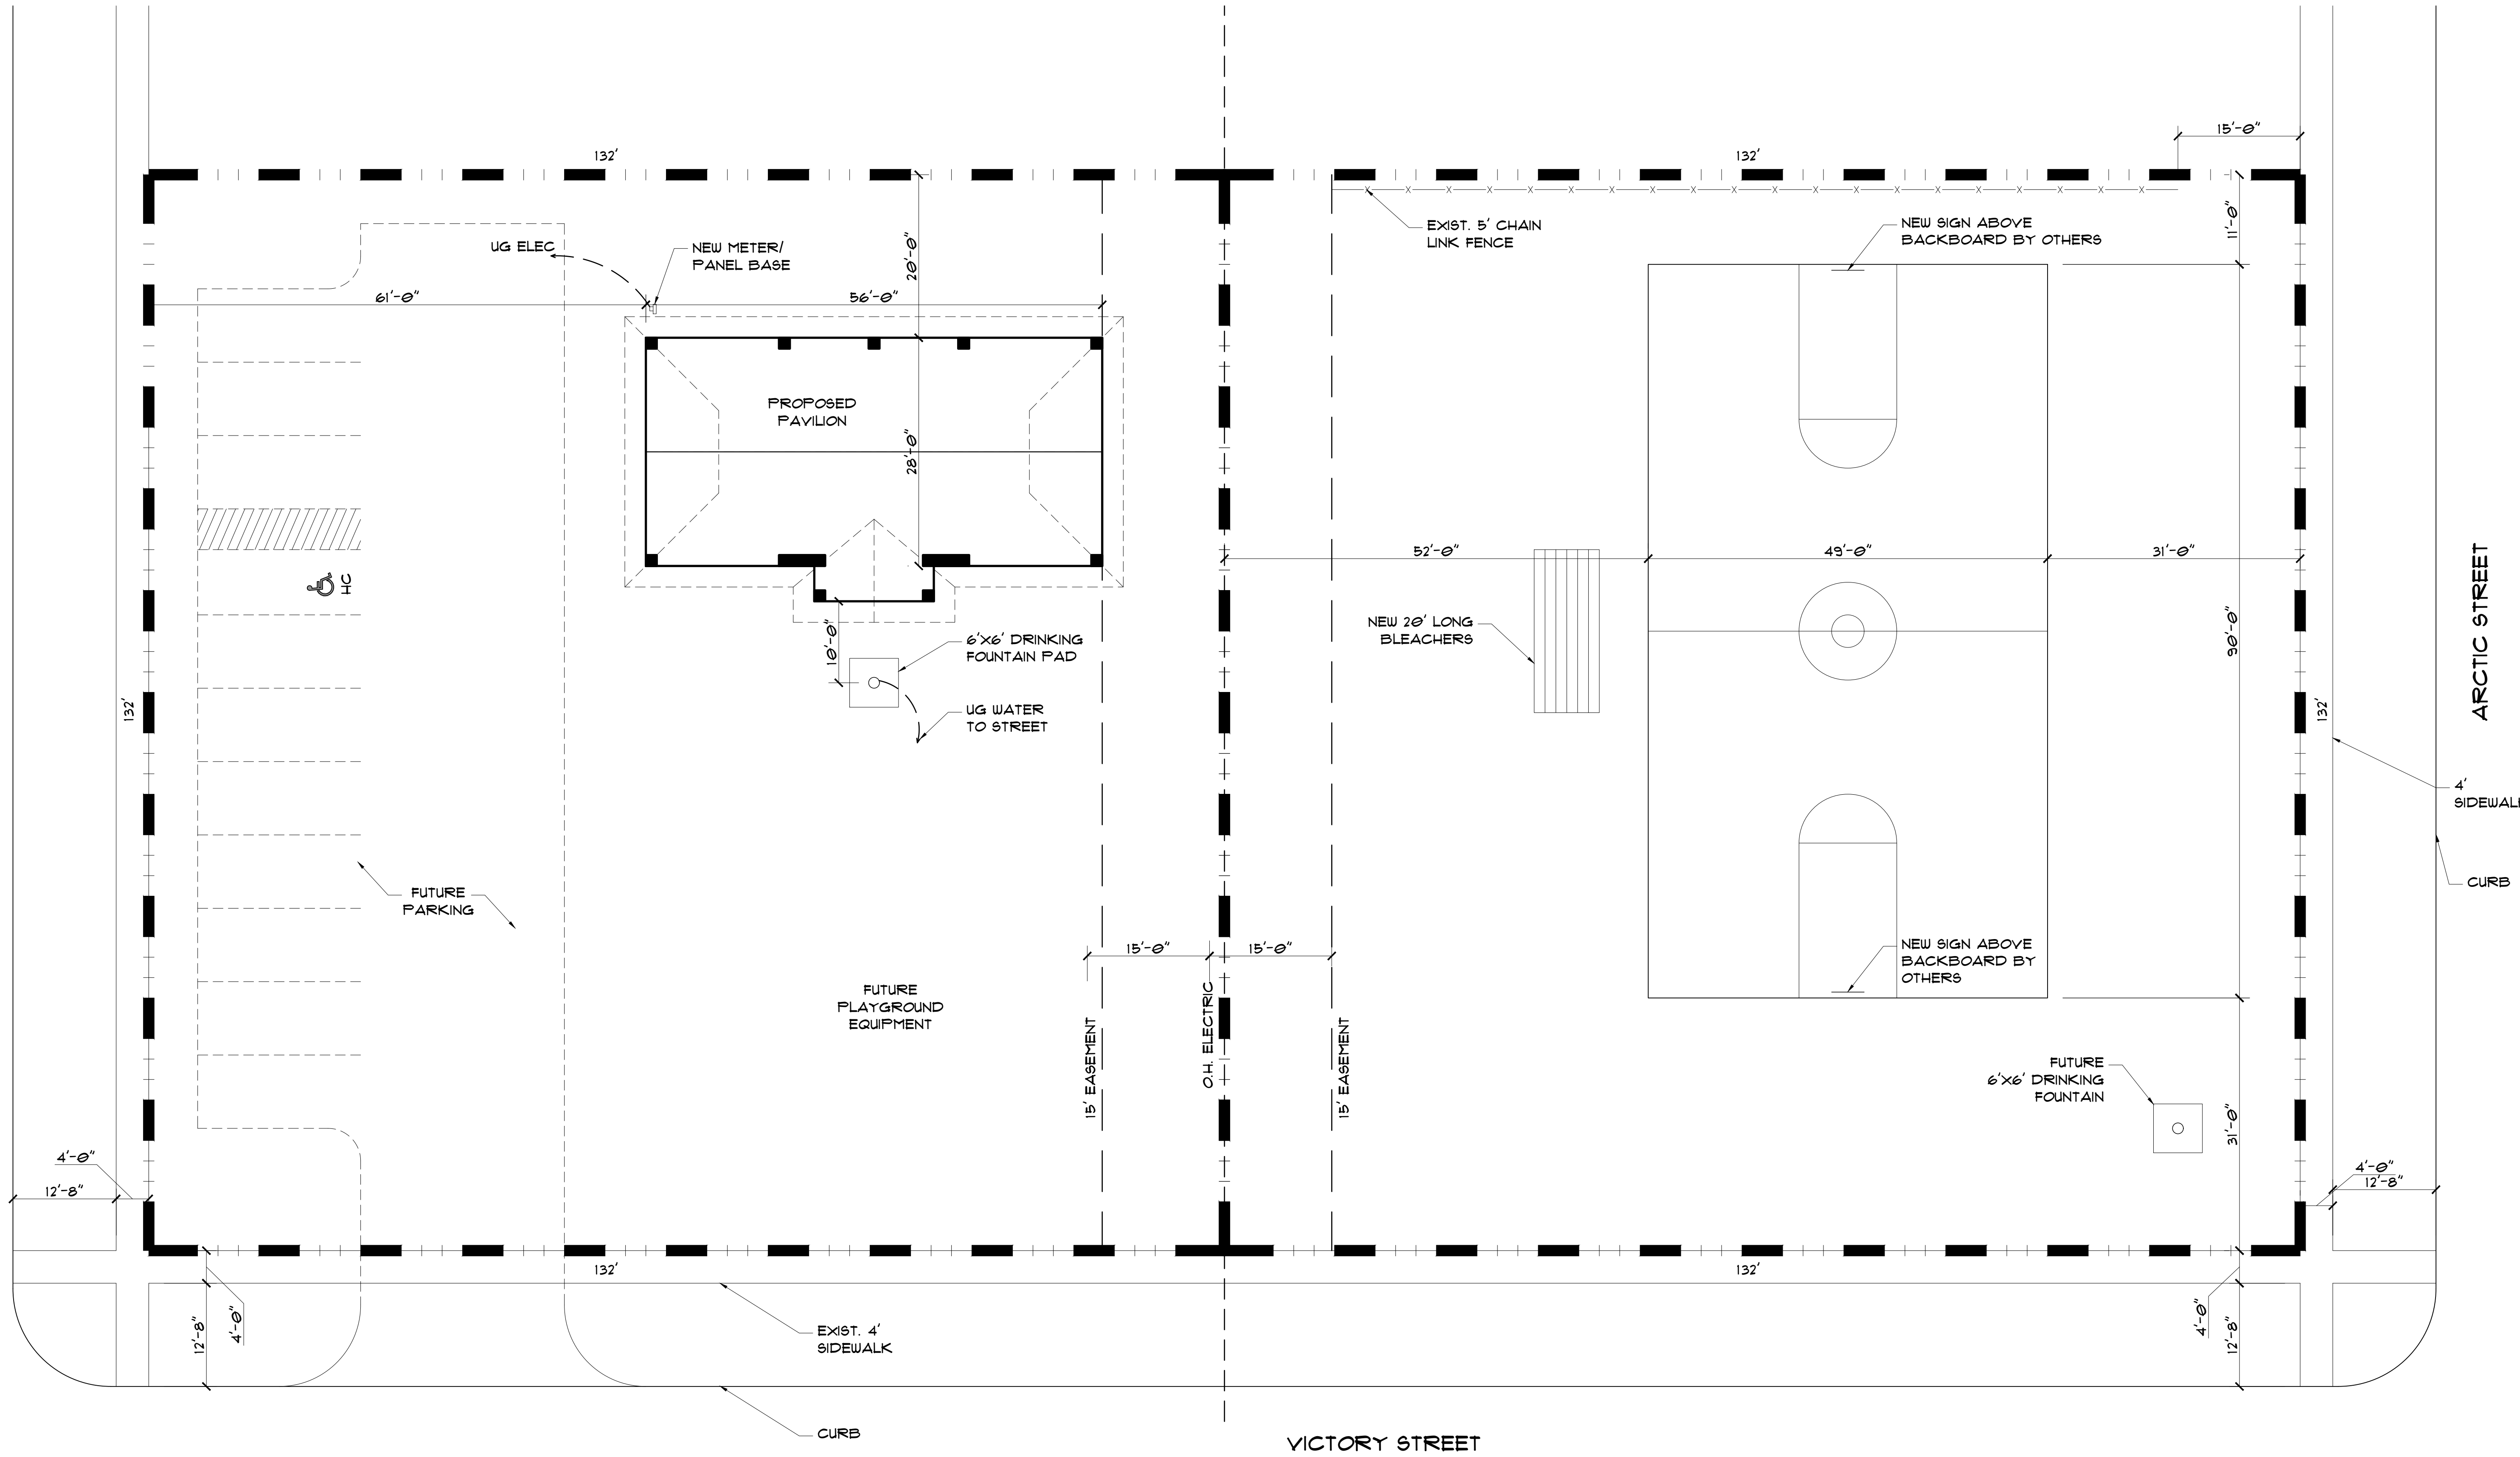

ISSUE DATE	ISSUE DESCRIPTION	REVISION

barker/nestor
ARCHITECTURE + DESIGN
228 S. FRONT STREET
DOWNTOWN, MICHIGAN 48047

kevin barker
KBARKER42@GMAIL.COM 847.867.5503

NEW FACILITY FOR:
VICTORY PARK PAVILION
902 VICTORY STREET
BUCHANAN, MICHIGAN 48107

PROJECT NUMBER: B00X	FILE NAME:	DESIGN BY: BM	APPROVED:	DRAWING TITLE:	DRAWING SCALE:	DATE ISSUED:

PROFESSIONAL SEAL:

SHEET NUMBER:
A1 OF X

A101 SITE PLAN
SCALE: 1" = 10'-0"