



SI #: _____ Project Number _____

**SOUTHSIDE BANK
BURLESON**

440 NW JOHN JONES DR.
BURLESON, TEXAS 76028

SEAL:

NOT FOR CONSTRUCTION
WARREN L. INCE - #21539
NOT FOR REGULATORY
APPROVAL, PERMITTING OR
CONSTRUCTION.

STUDIO INDIGO DESIGN, LLC
Do NOT scale drawings. Use given dimensions only. If not shown, verify correct dimension with ARCHITECT. Contractor shall check and verify all dimensions and conditions of job site.


REVISIONS		
DATE	#	DESCRIPTION

DATE: 2025.02.10
DRAWN BY: WLI

**ARCHITECTURAL
SITE PLAN**

DRAWING NUMBER:
AS100

SCALE: AS INDICATED

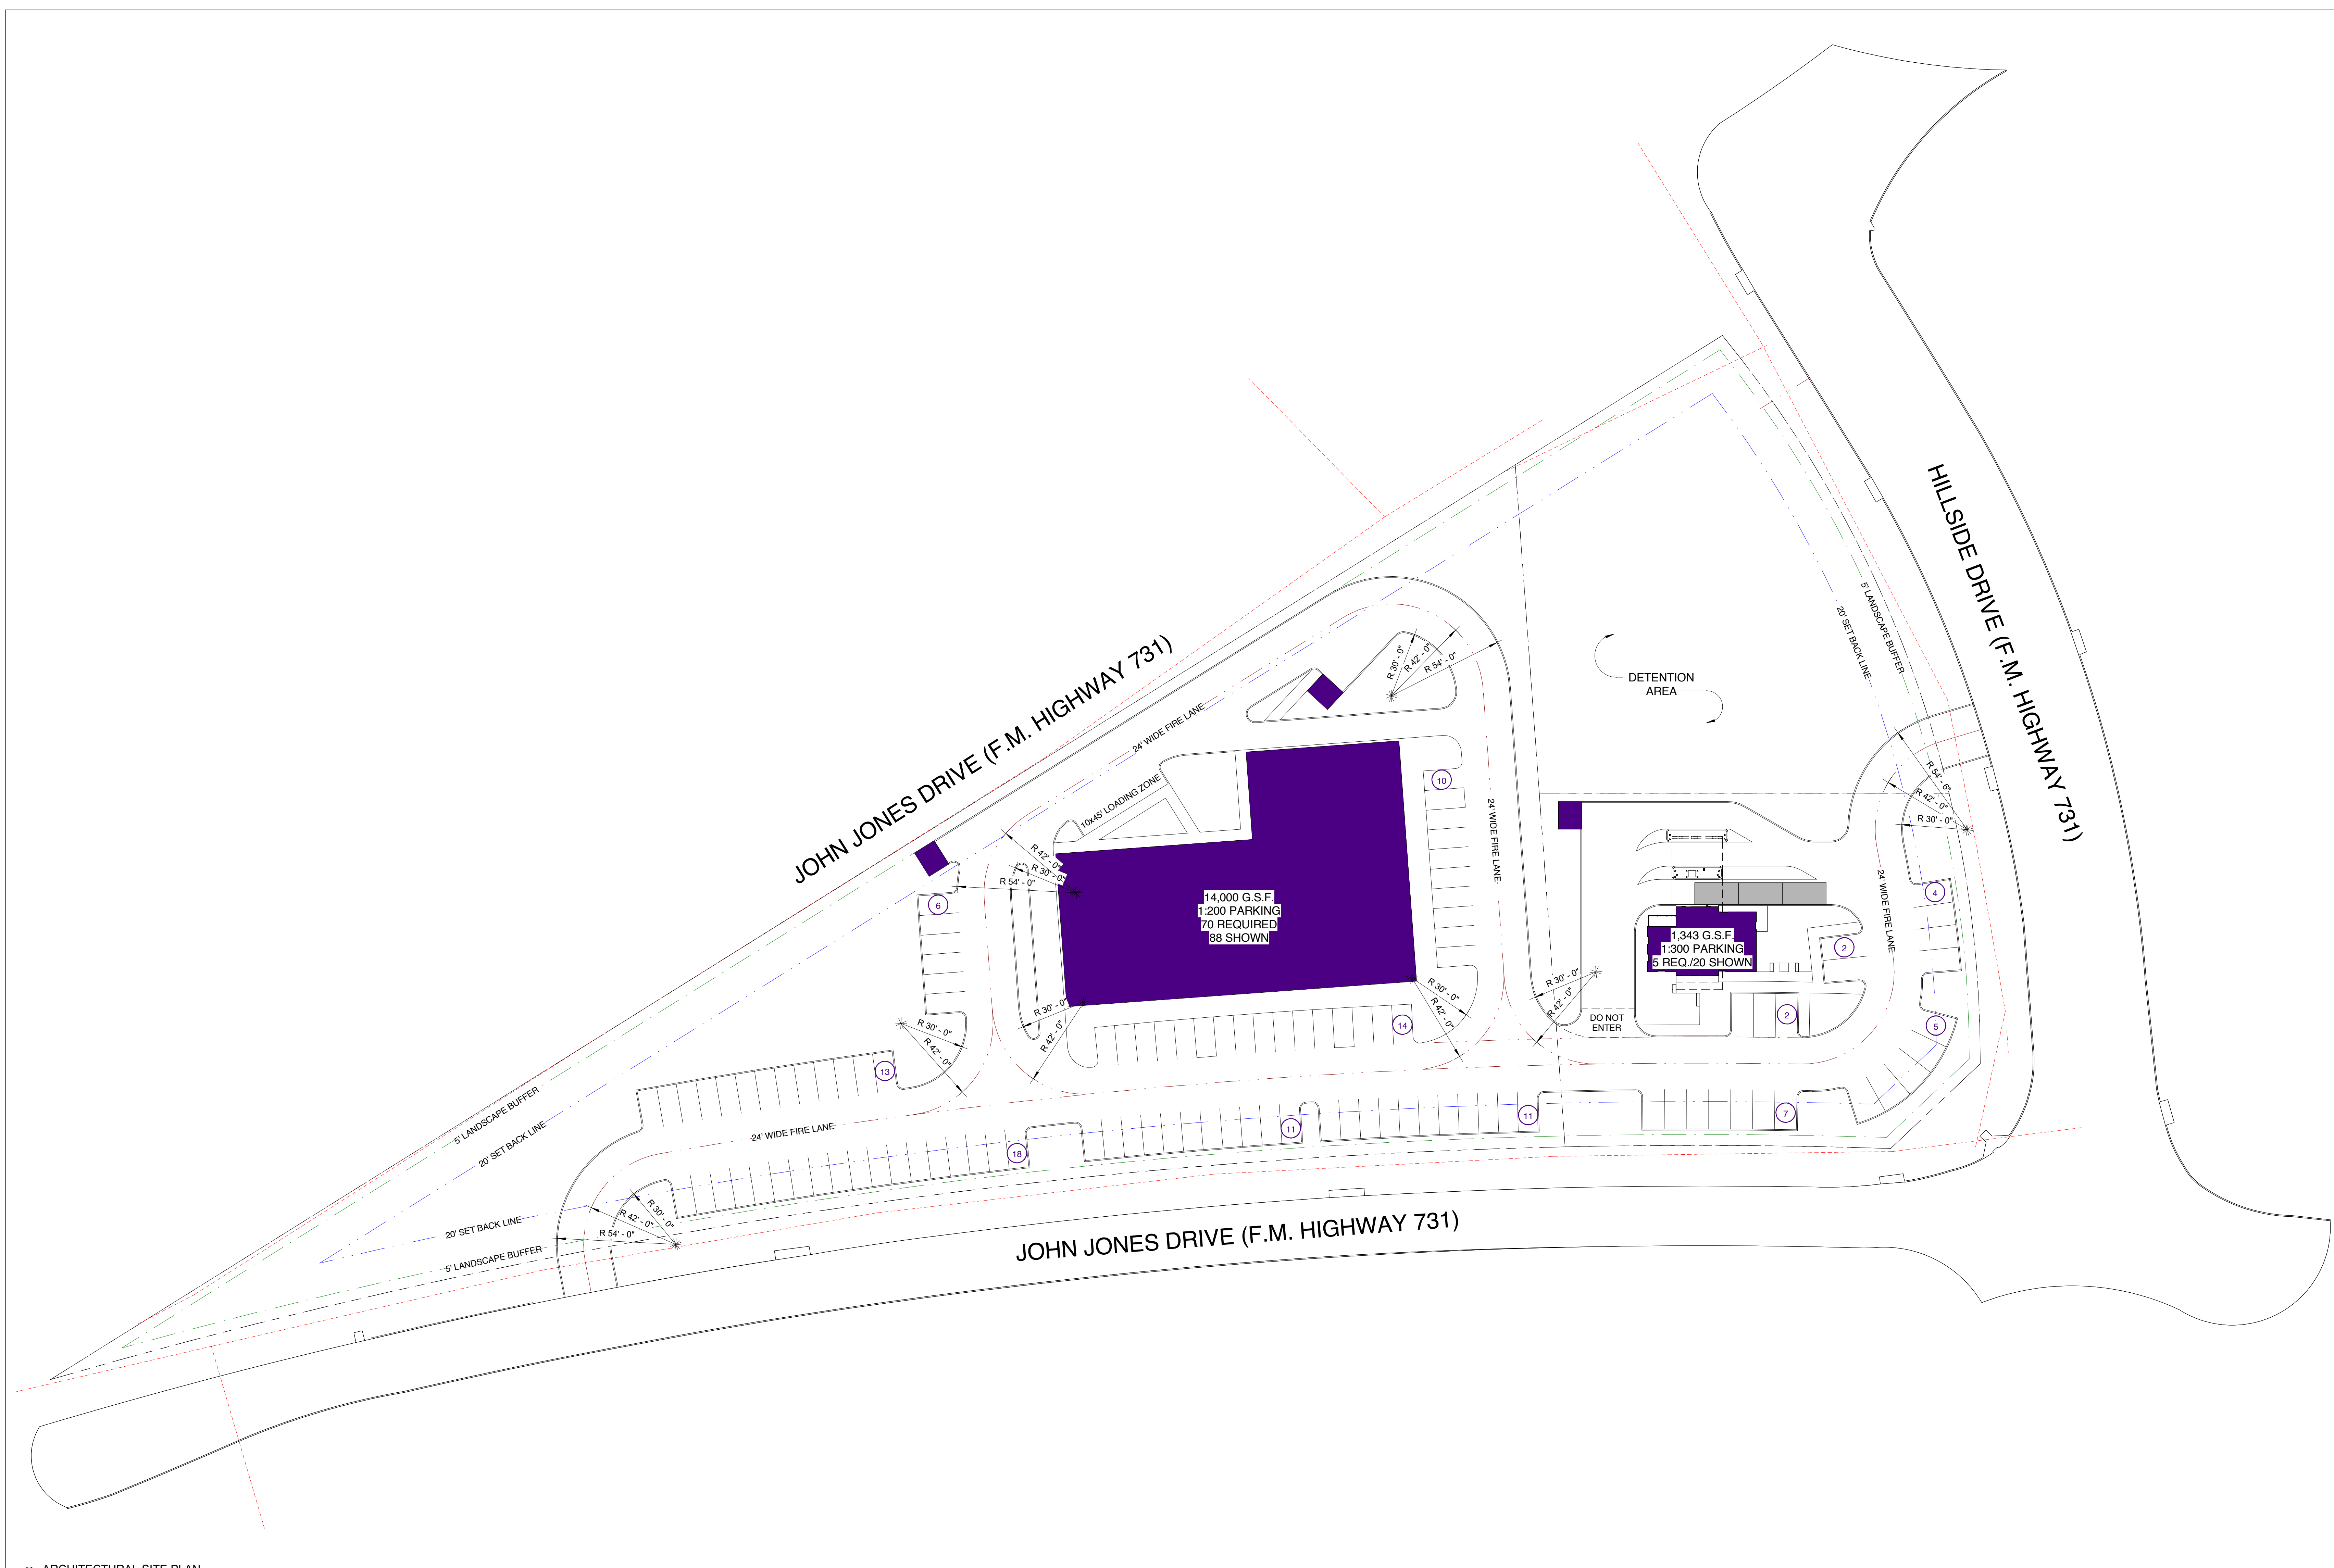

1 ARCHITECTURAL SITE PLAN
1" = 30'-0"