


MAIN FLOOR WINDOW SCHEDULE						
TYPE MARK	TYPE	WIDTH	HEIGHT	SILL HEIGHT	HEAD HEIGHT	COMMENTS
242	36" x 60"	3' - 0"	5' - 0"	1' - 10 1/2"	6' - 10 1/2"	
242	36" x 60"	3' - 0"	5' - 0"	1' - 10 1/2"	6' - 10 1/2"	
247	48" x 48"	4' - 0"	4' - 0"	3' - 0"	7' - 0"	
247	48" x 48"	4' - 0"	4' - 0"	3' - 0"	7' - 0"	
247	48" x 48"	4' - 0"	4' - 0"	3' - 0"	7' - 0"	
251	36" x 48"	3' - 0"	4' - 0"	3' - 0"	7' - 0"	
251	36" x 48"	3' - 0"	4' - 0"	3' - 0"	7' - 0"	
251	36" x 48"	3' - 0"	4' - 0"	3' - 0"	7' - 0"	

Grand total: 8

MAIN FLOOR DOOR SCHEDULE					
CONSTRUCTION TYPE	TYPE	WIDTH	HEIGHT	COUNT	COMMENTS
	36" x 80"	3' - 0"	6' - 8"	2	
3068	36" x 80"	3' - 0"	6' - 8"	1	
3068 BARN	3068	3' - 0"	6' - 8"	3	
5068	60" x 80"	5' - 0"	6' - 8"	1	
5068 GLASS	60" x 80"	5' - 0"	6' - 8"	1	

Grand total: 10

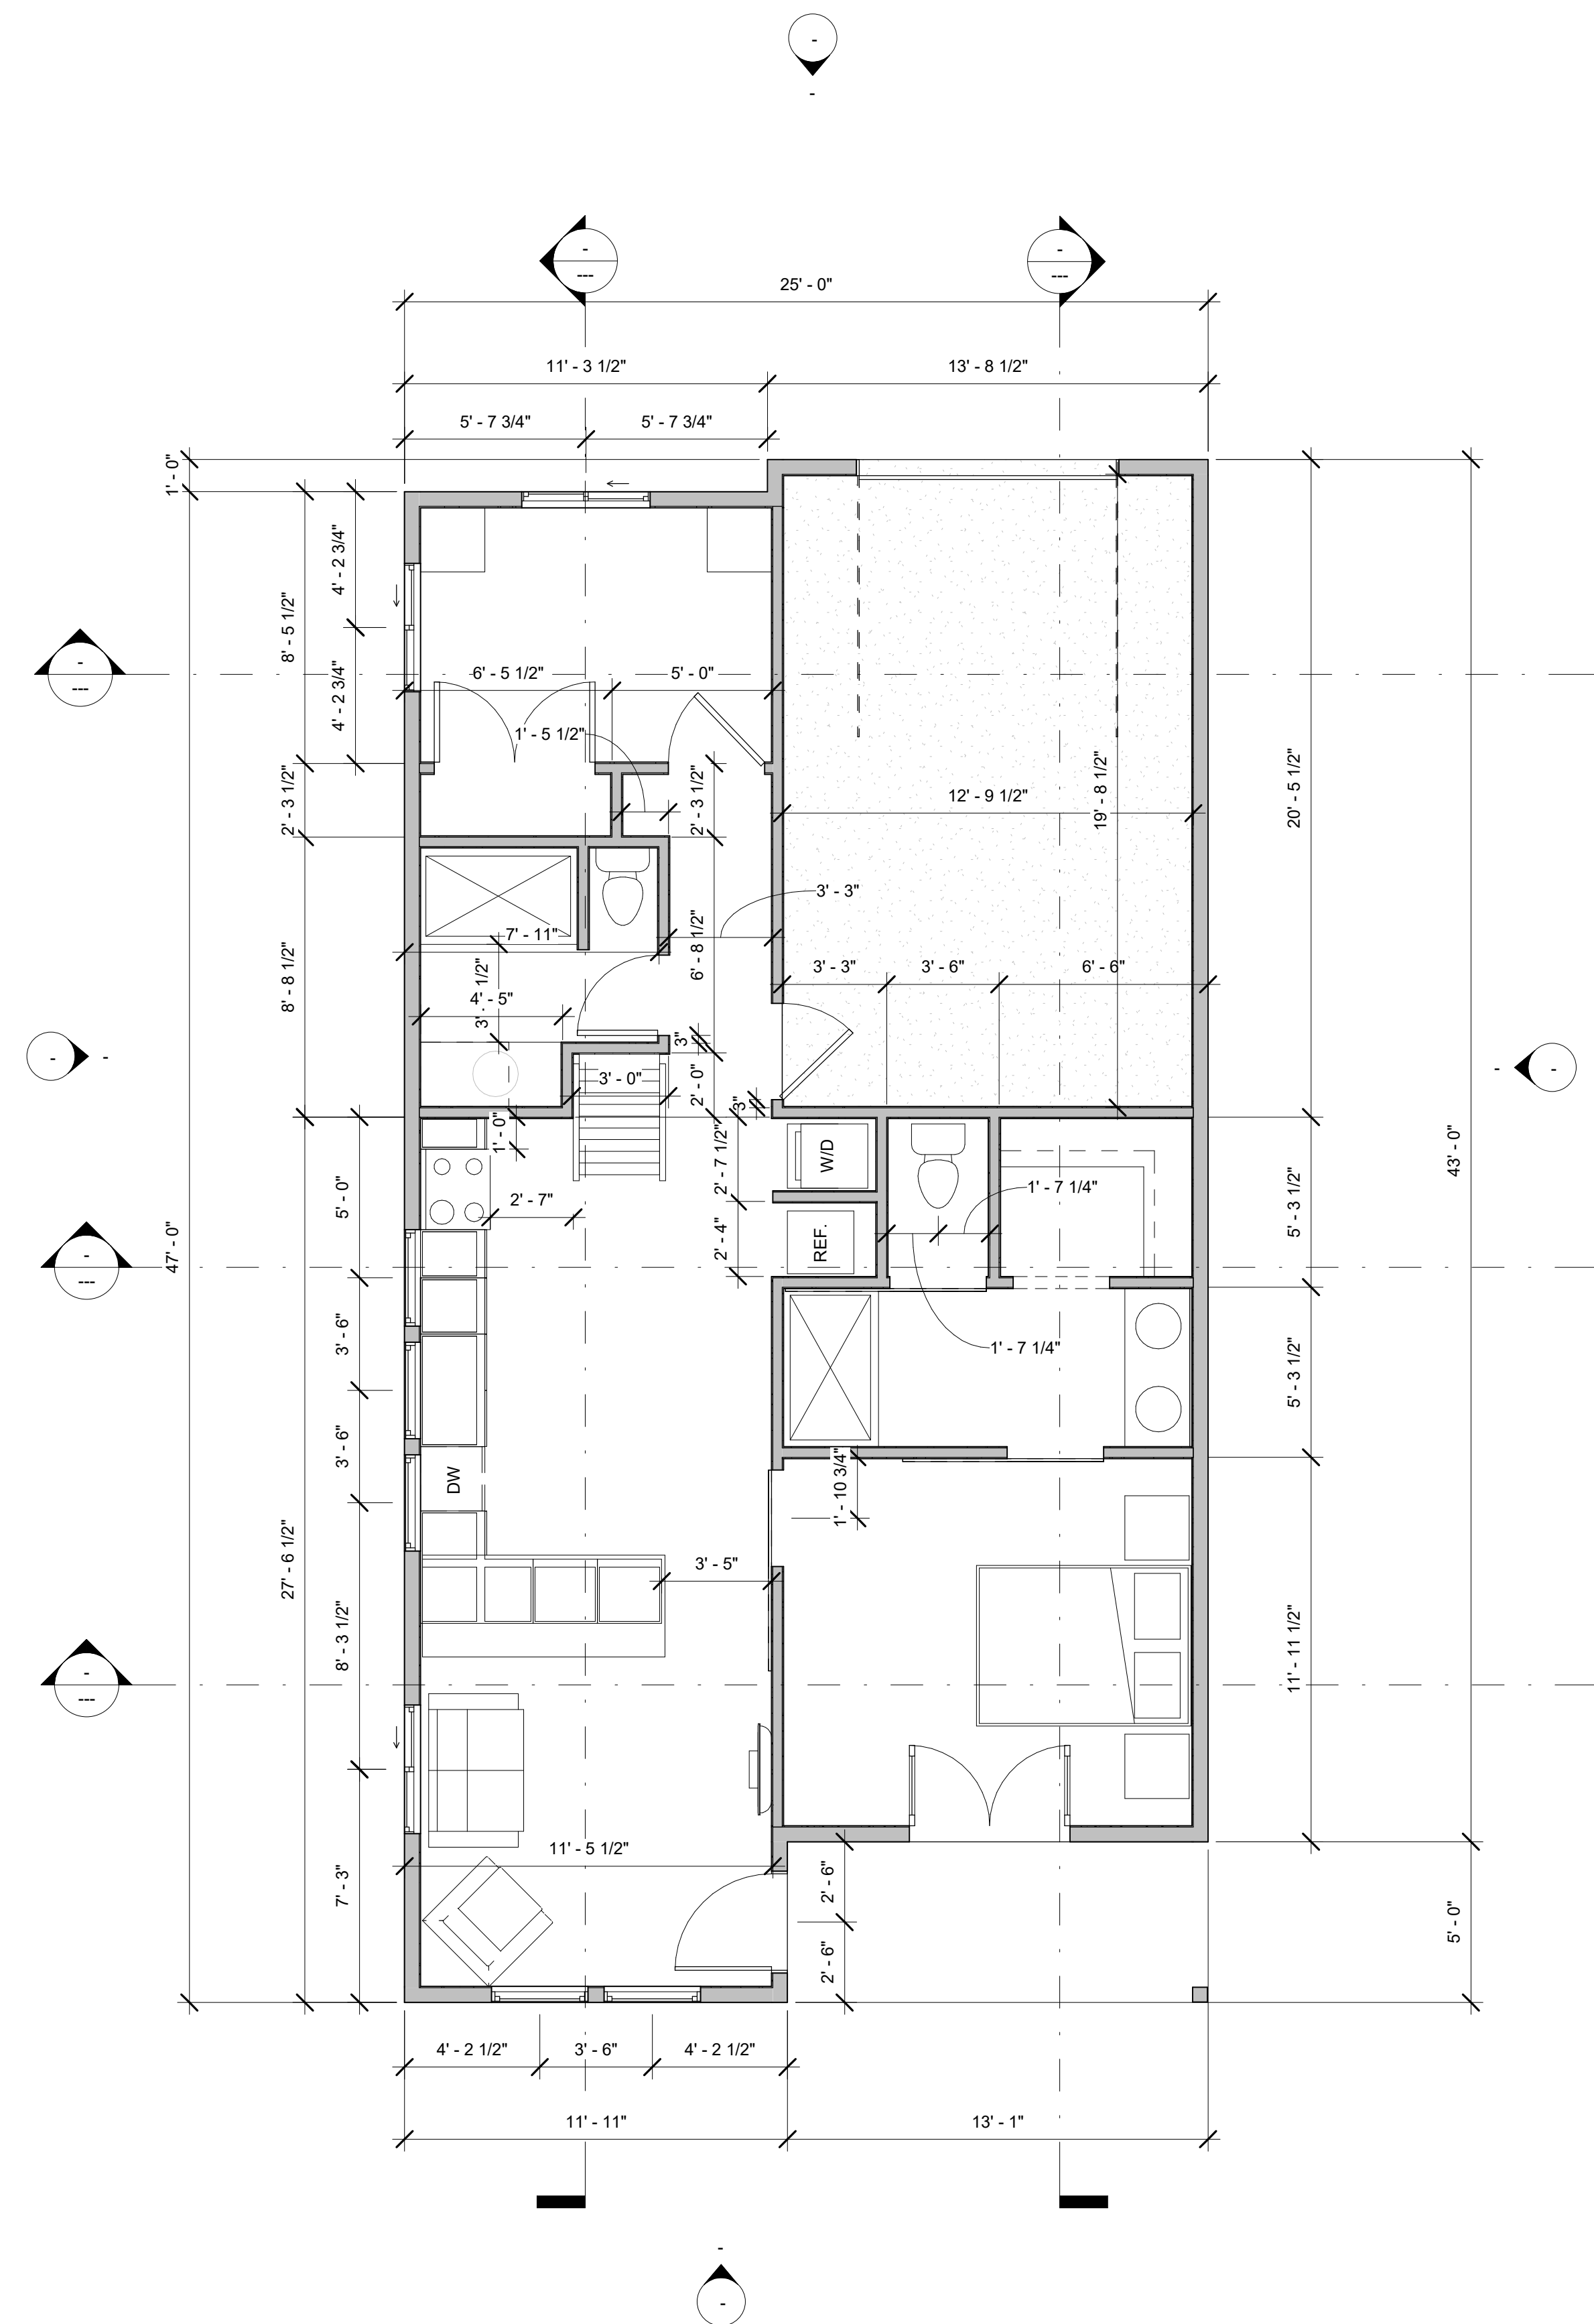

Camas Cottages Unit C

Bryan Degrossier

Camas, WA 98607

Pre-Design

07/01/10

MAIN FLOOR
PLAN

A2

Camas Cottages Unit C

Bryan Degrosslier

Camas, WA 98607

Pre-Design


07/01/10

UPPER FLOOR
PLAN


A3

UPPER FLOOR WINDOW SCHEDULE						
TYPE MARK	TYPE	WIDTH	HEIGHT	SILL HEIGHT	HEAD HEIGHT	COMMENTS


UPPER FLOOR DOOR SCHEDULE					
CONSTRUCTION TYPE	TYPE	WIDTH	HEIGHT	COUNT	COMMENTS

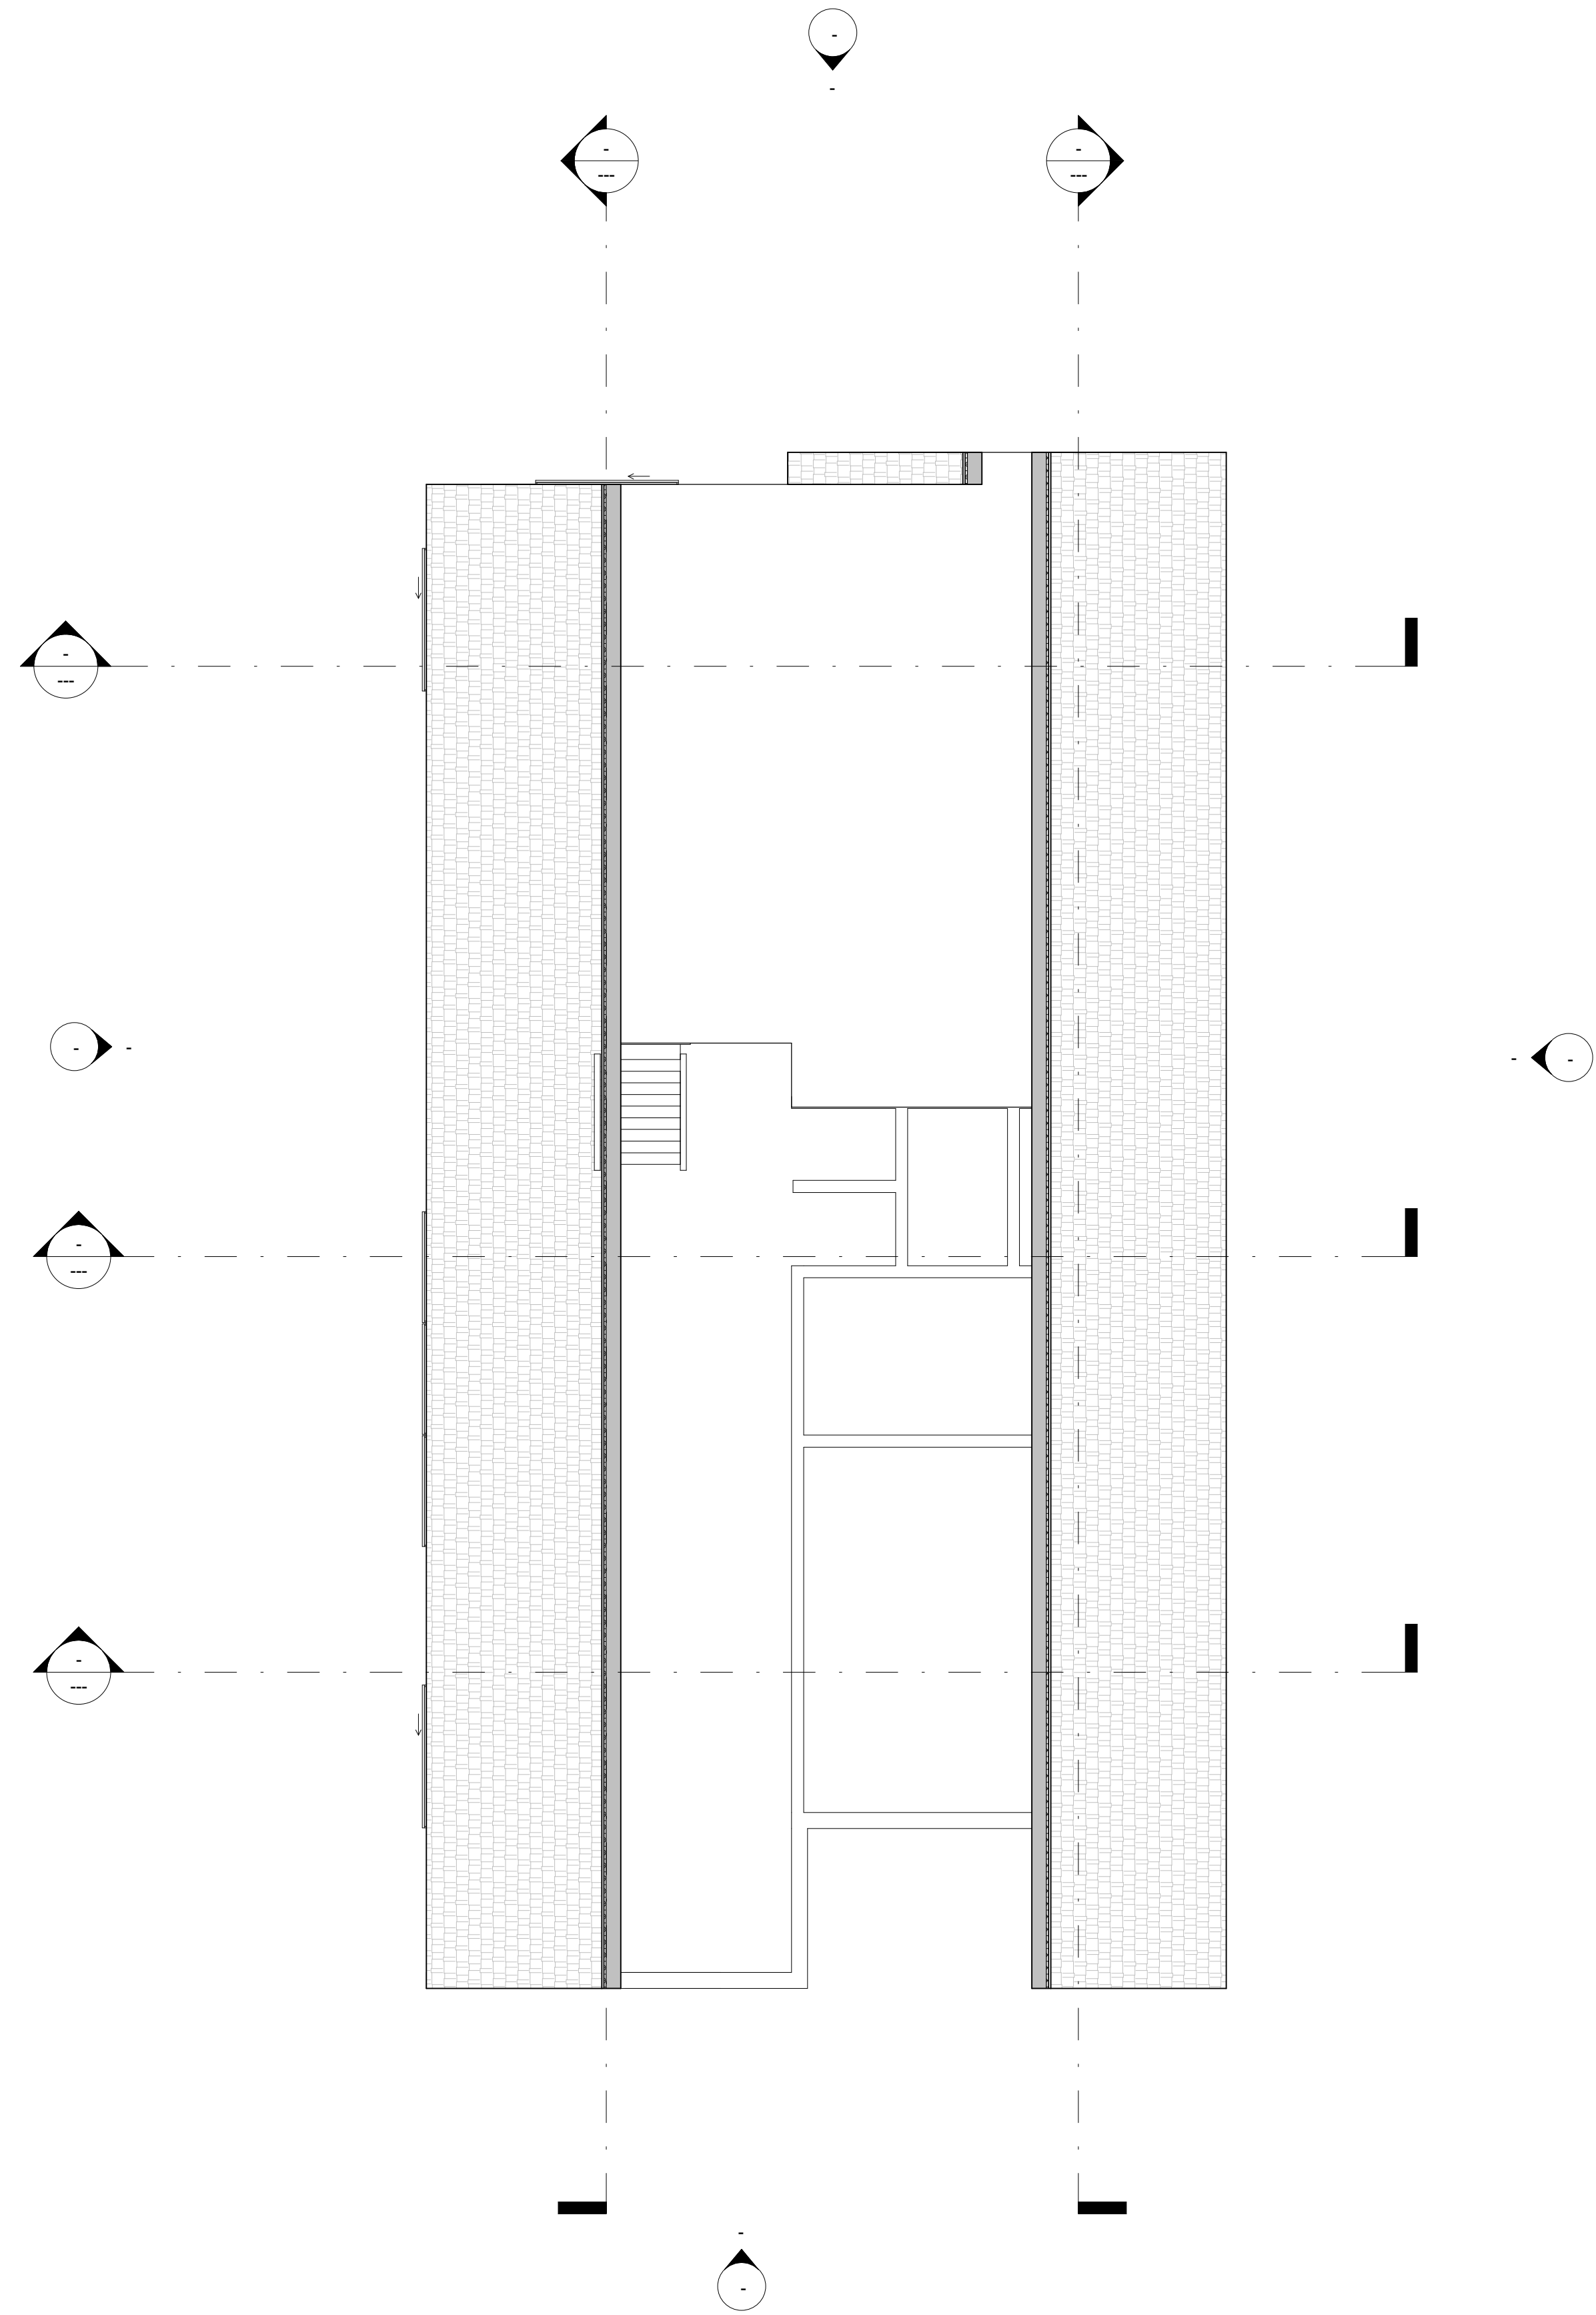

1 UPPER FLOOR PLAN - NEW
1/4" = 1'-0"

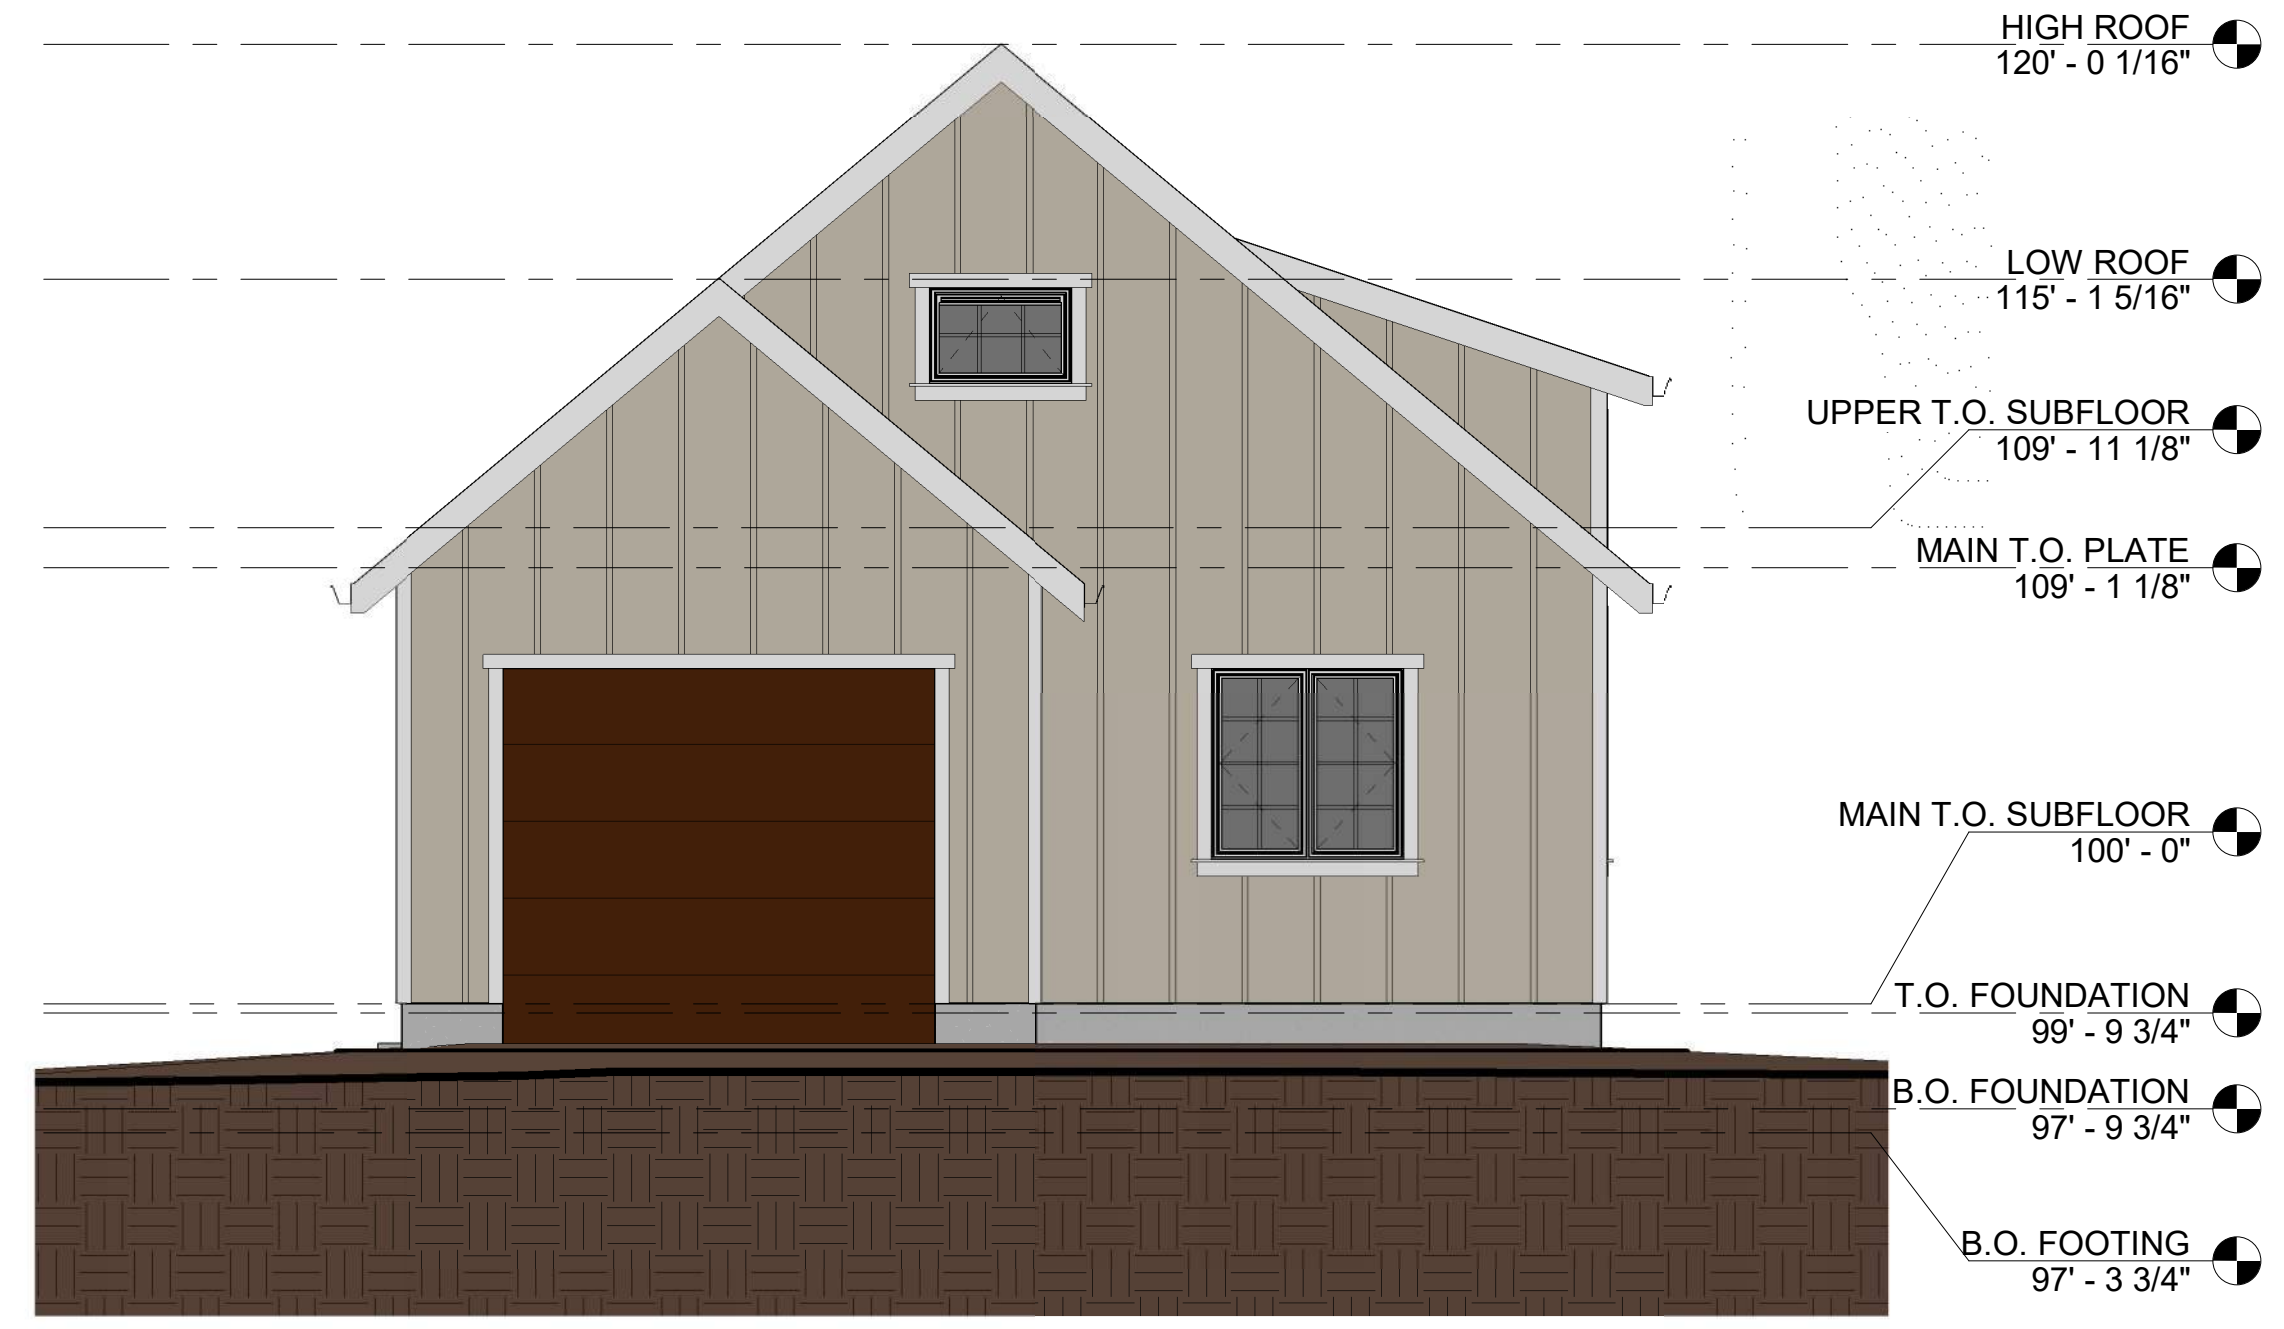

1 NORTH ELEVATION
1/4" = 1'-0"

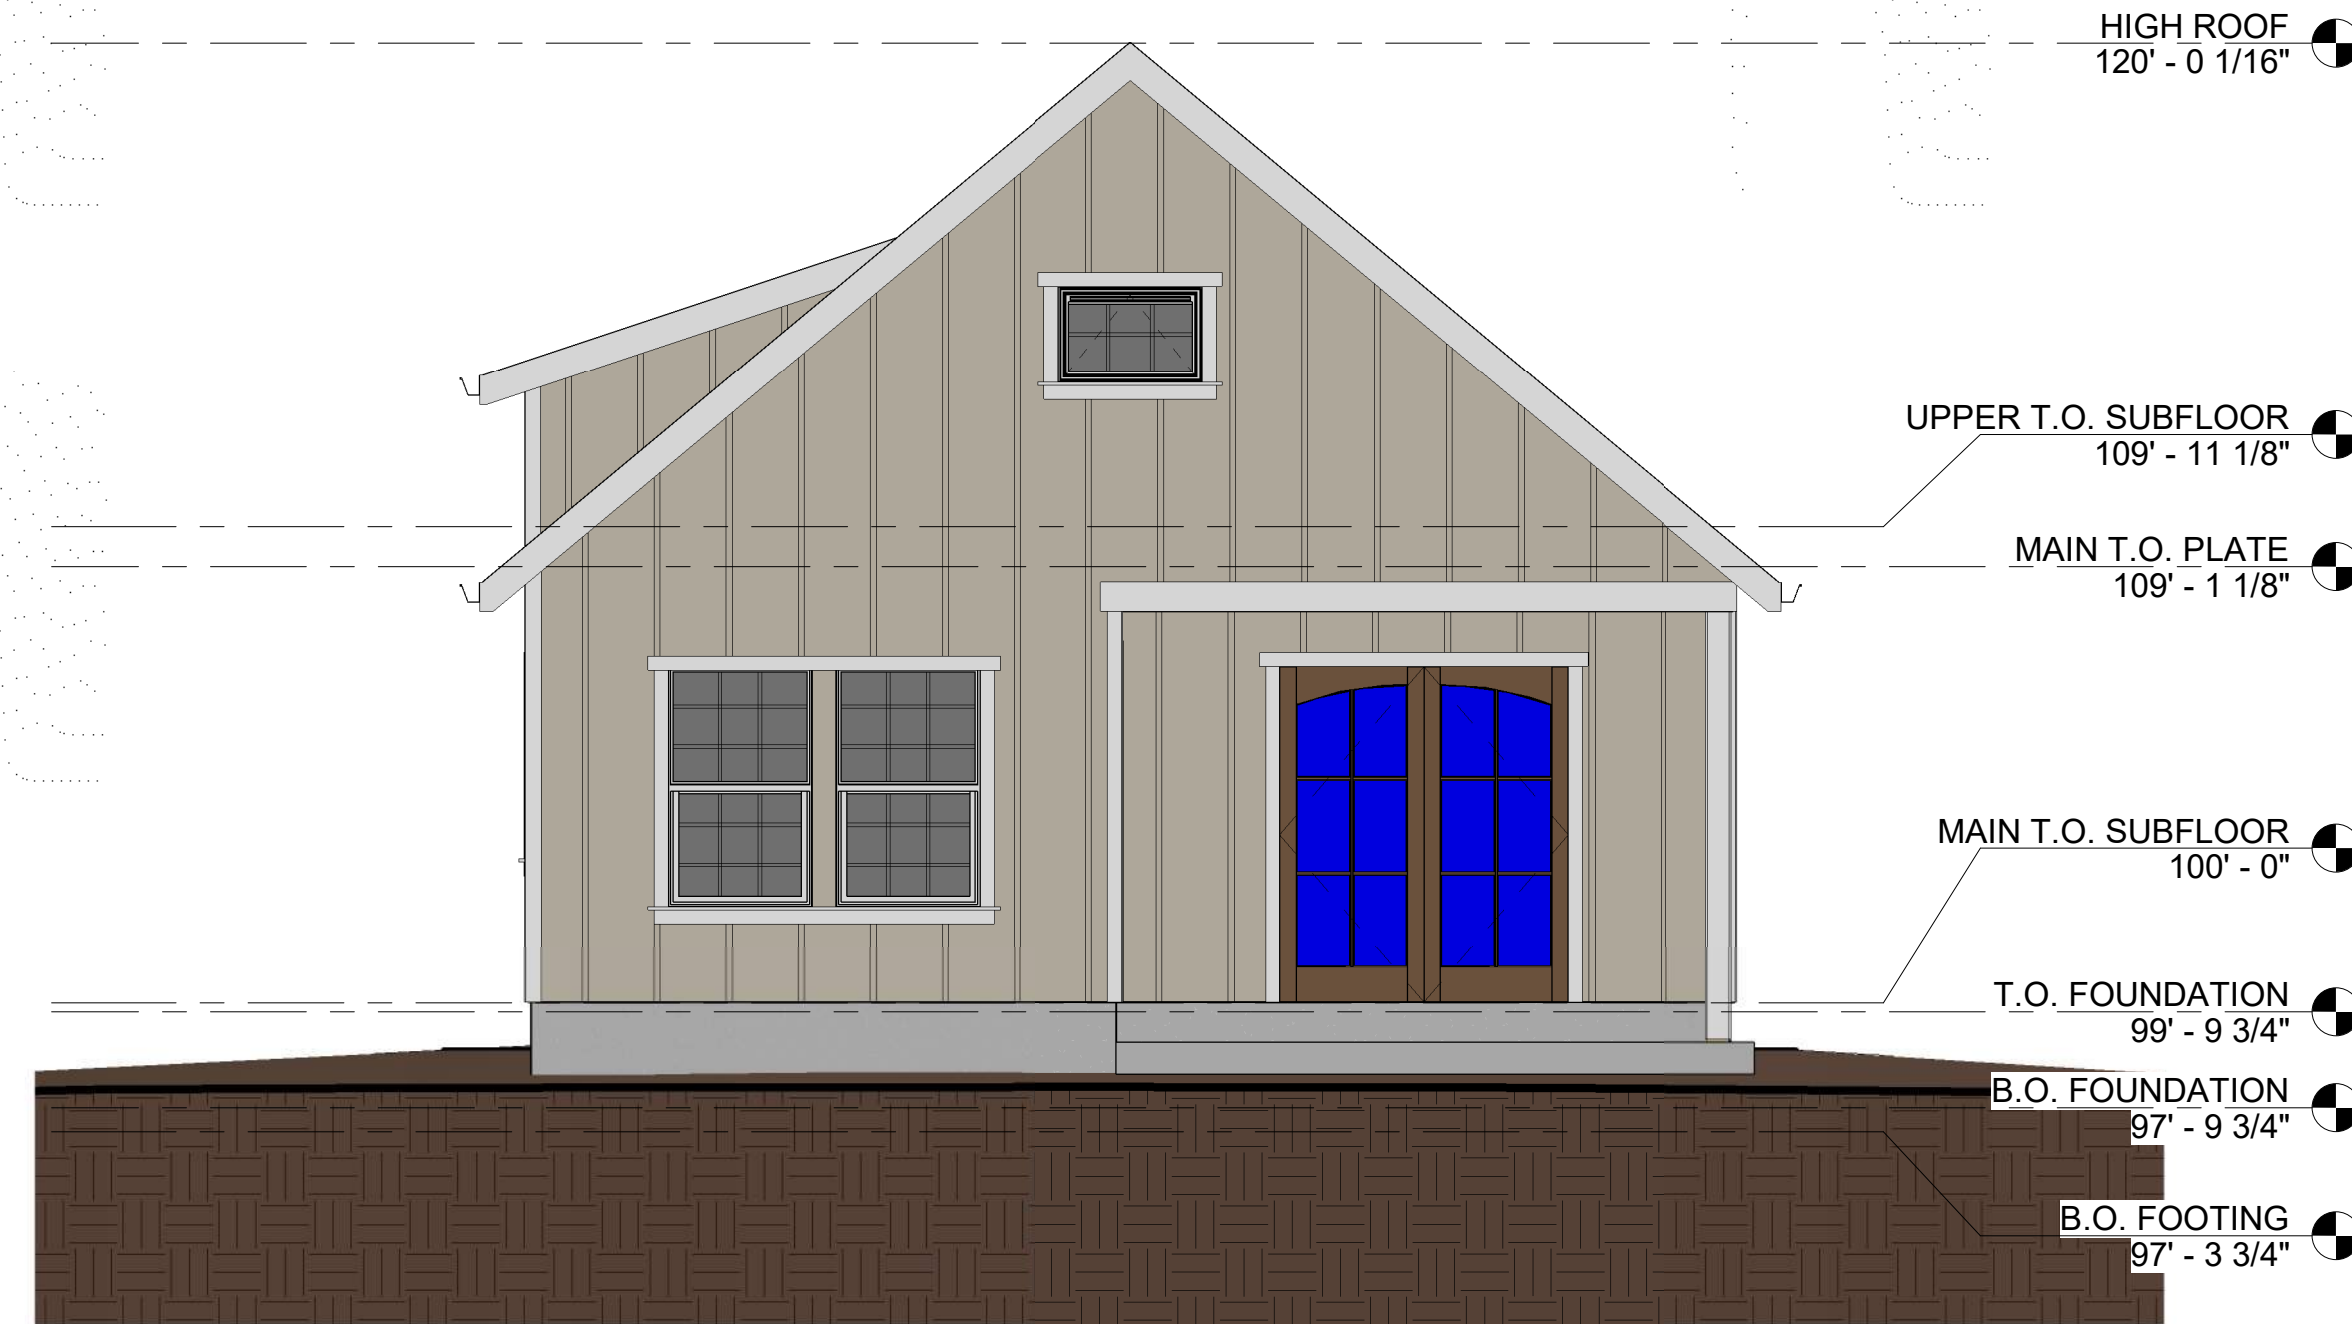

2 SOUTH ELEVATION
1/4" = 1'-0"

Washougal River Oaks Unit C


Bryan Degrossier
Camas, WA 98607

Schematic-Design

07/01/10

**NORTH AND
SOUTH
ELEVATIONS**

A6

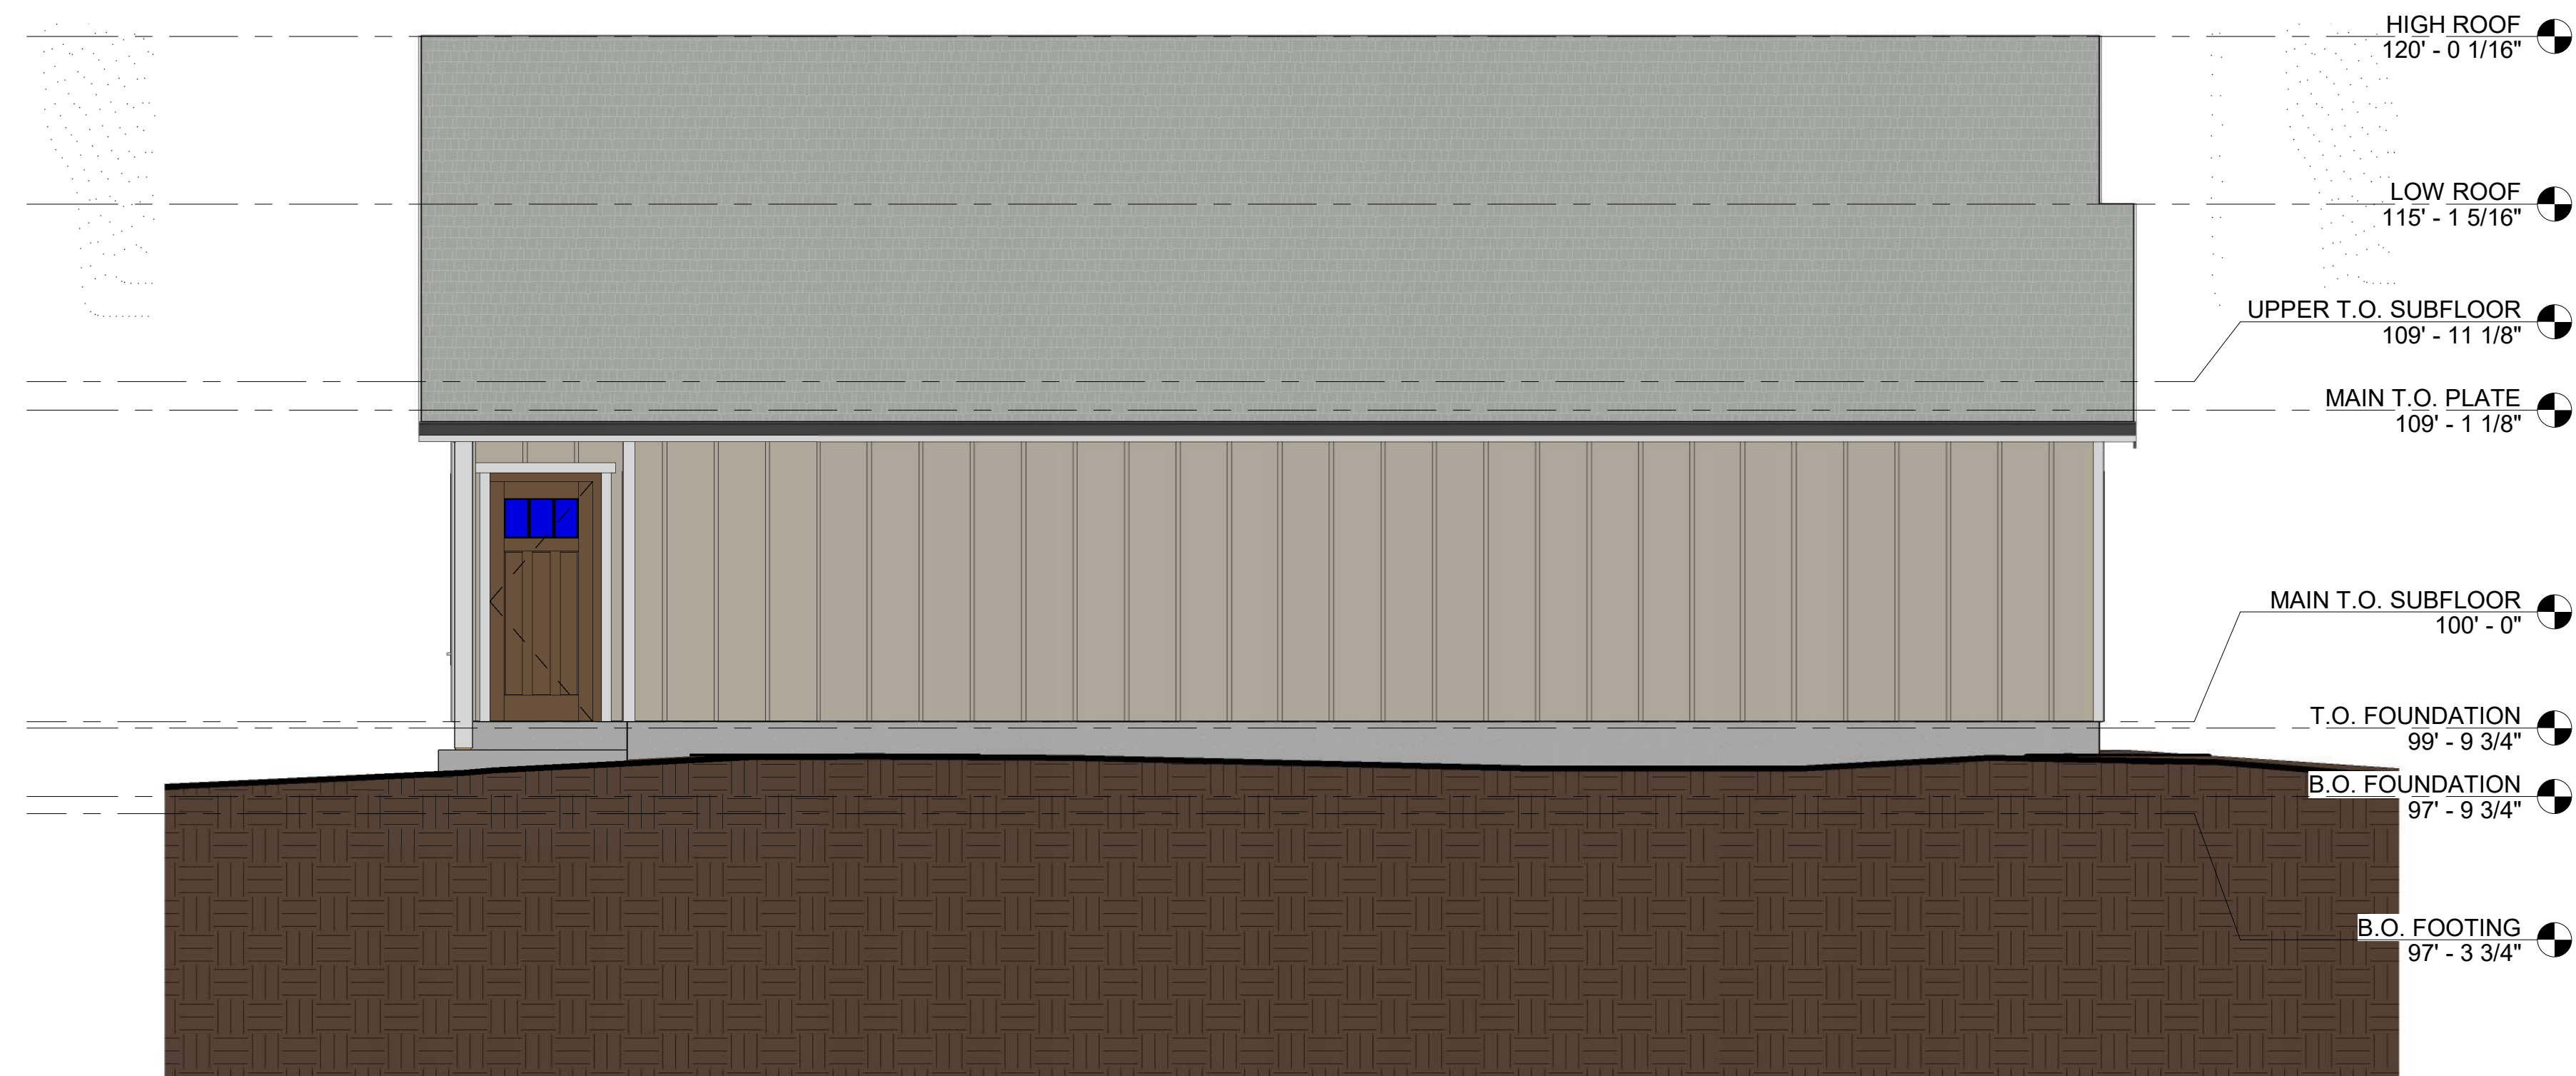

1 EAST ELEVATION
1/4" = 1'-0"



2 WEST ELEVATION
1/4" = 1'-0"

Washougal River Oaks Unit C

Bryan Degrossier

Camas, WA 98607

Schematic-Design

07/01/10

**EAST AND
WEST
ELEVATIONS**

A7

**OakStone
Design &
Development**

P.O. Box 1861 Battle Ground,
WA 98604
jeff@oakstonedb.com
(360) 635.1181

Drawn by: Author
Checked by: Checker
Project Date: 01/01/2020
Project #: 2020-001



Washougal River Oaks Unit C

Camas, WA 98607
Bryan Degrosslier

Schematic-Design

07/01/10

RENDERING