


MAIN FLOOR WINDOW SCHEDULE						
TYPE MARK	TYPE	WIDTH	HEIGHT	SILL HEIGHT	HEAD HEIGHT	COMMENTS

MAIN FLOOR DOOR SCHEDULE					
CONSTRUCTION TYPE	TYPE	WIDTH	HEIGHT	COUNT	COMMENTS
Wood	Refer to Catalog	3' - 0"	6' - 8"	3	
			6' - 8"	1	
Grand total: 4					

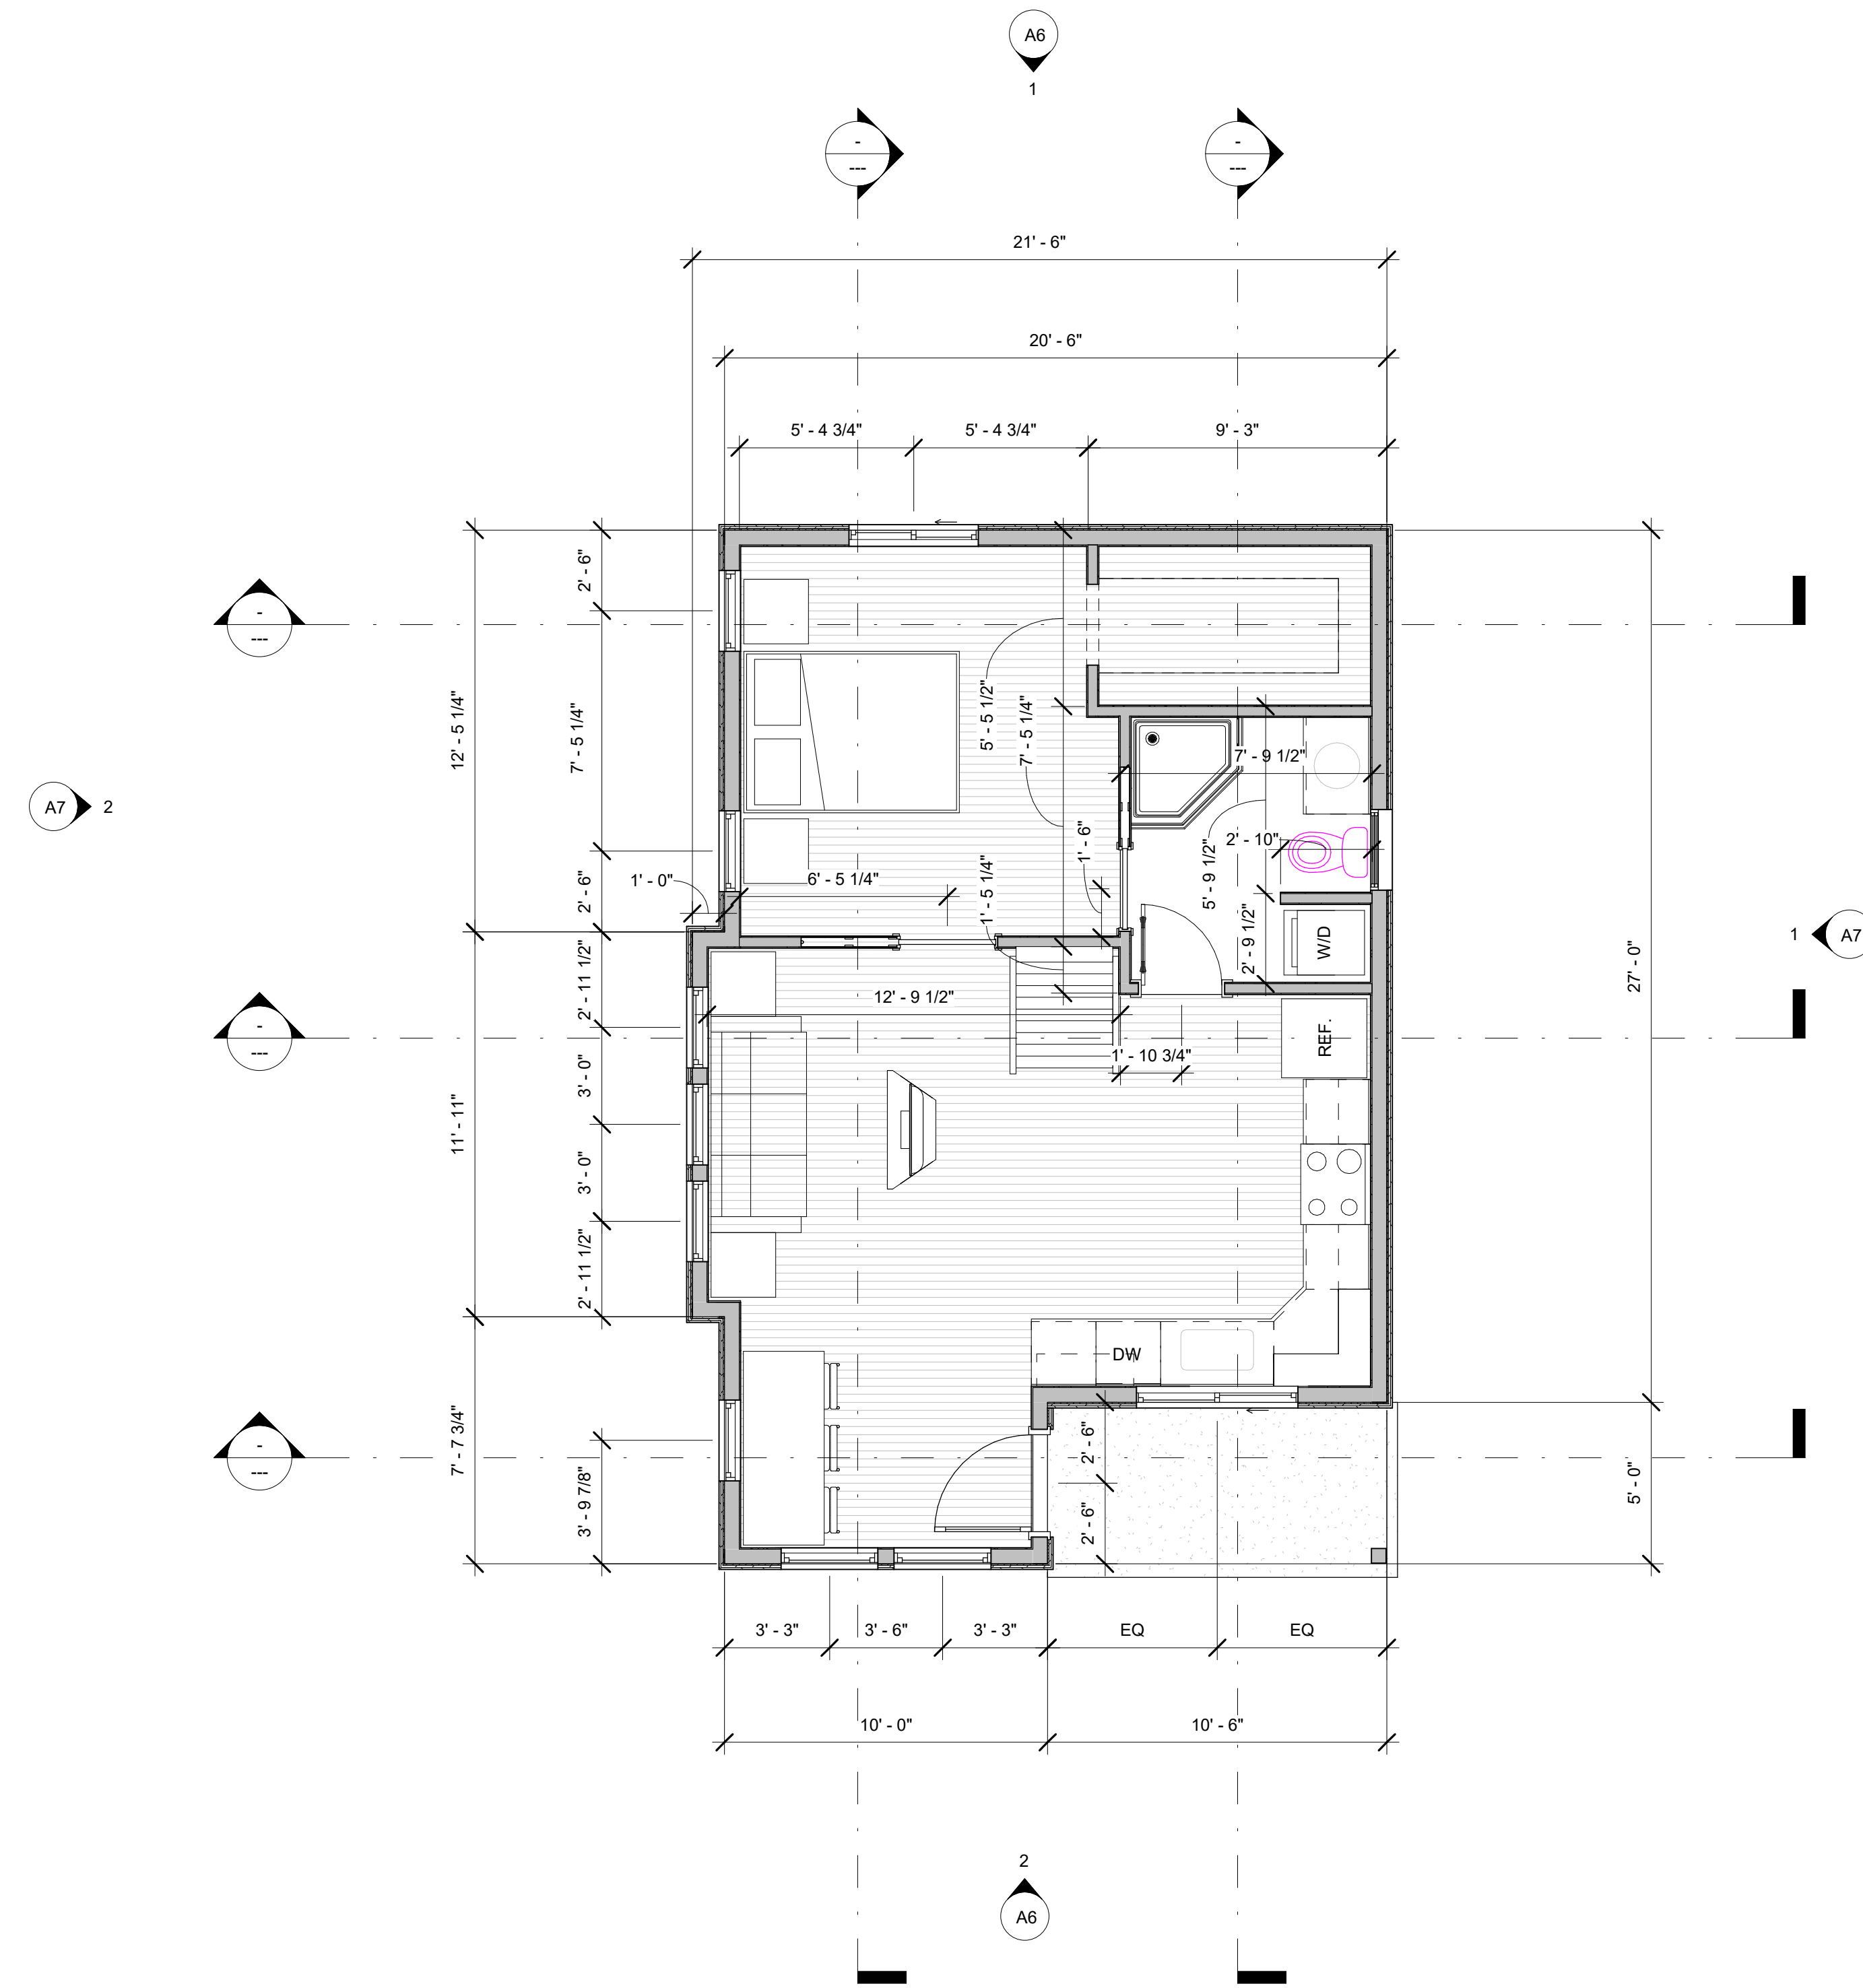

1 MAIN FLOOR PLAN - NEW
1/4" = 1'-0"

Camas Cottages Unit A

Bryan Degrossier

Camas, WA 98607

Pre-Design

07/01/10

MAIN FLOOR
PLAN

A2

Camas Cottages Unit A

Camas, WA 98607
Bryan Degrosslier

Pre-Design


07/01/10

UPPER FLOOR
PLAN

A3

UPPER FLOOR WINDOW SCHEDULE						
TYPE MARK	TYPE	WIDTH	HEIGHT	SILL HEIGHT	HEAD HEIGHT	COMMENTS

UPPER FLOOR DOOR SCHEDULE					
CONSTRUCTION TYPE	TYPE	WIDTH	HEIGHT	COUNT	COMMENTS

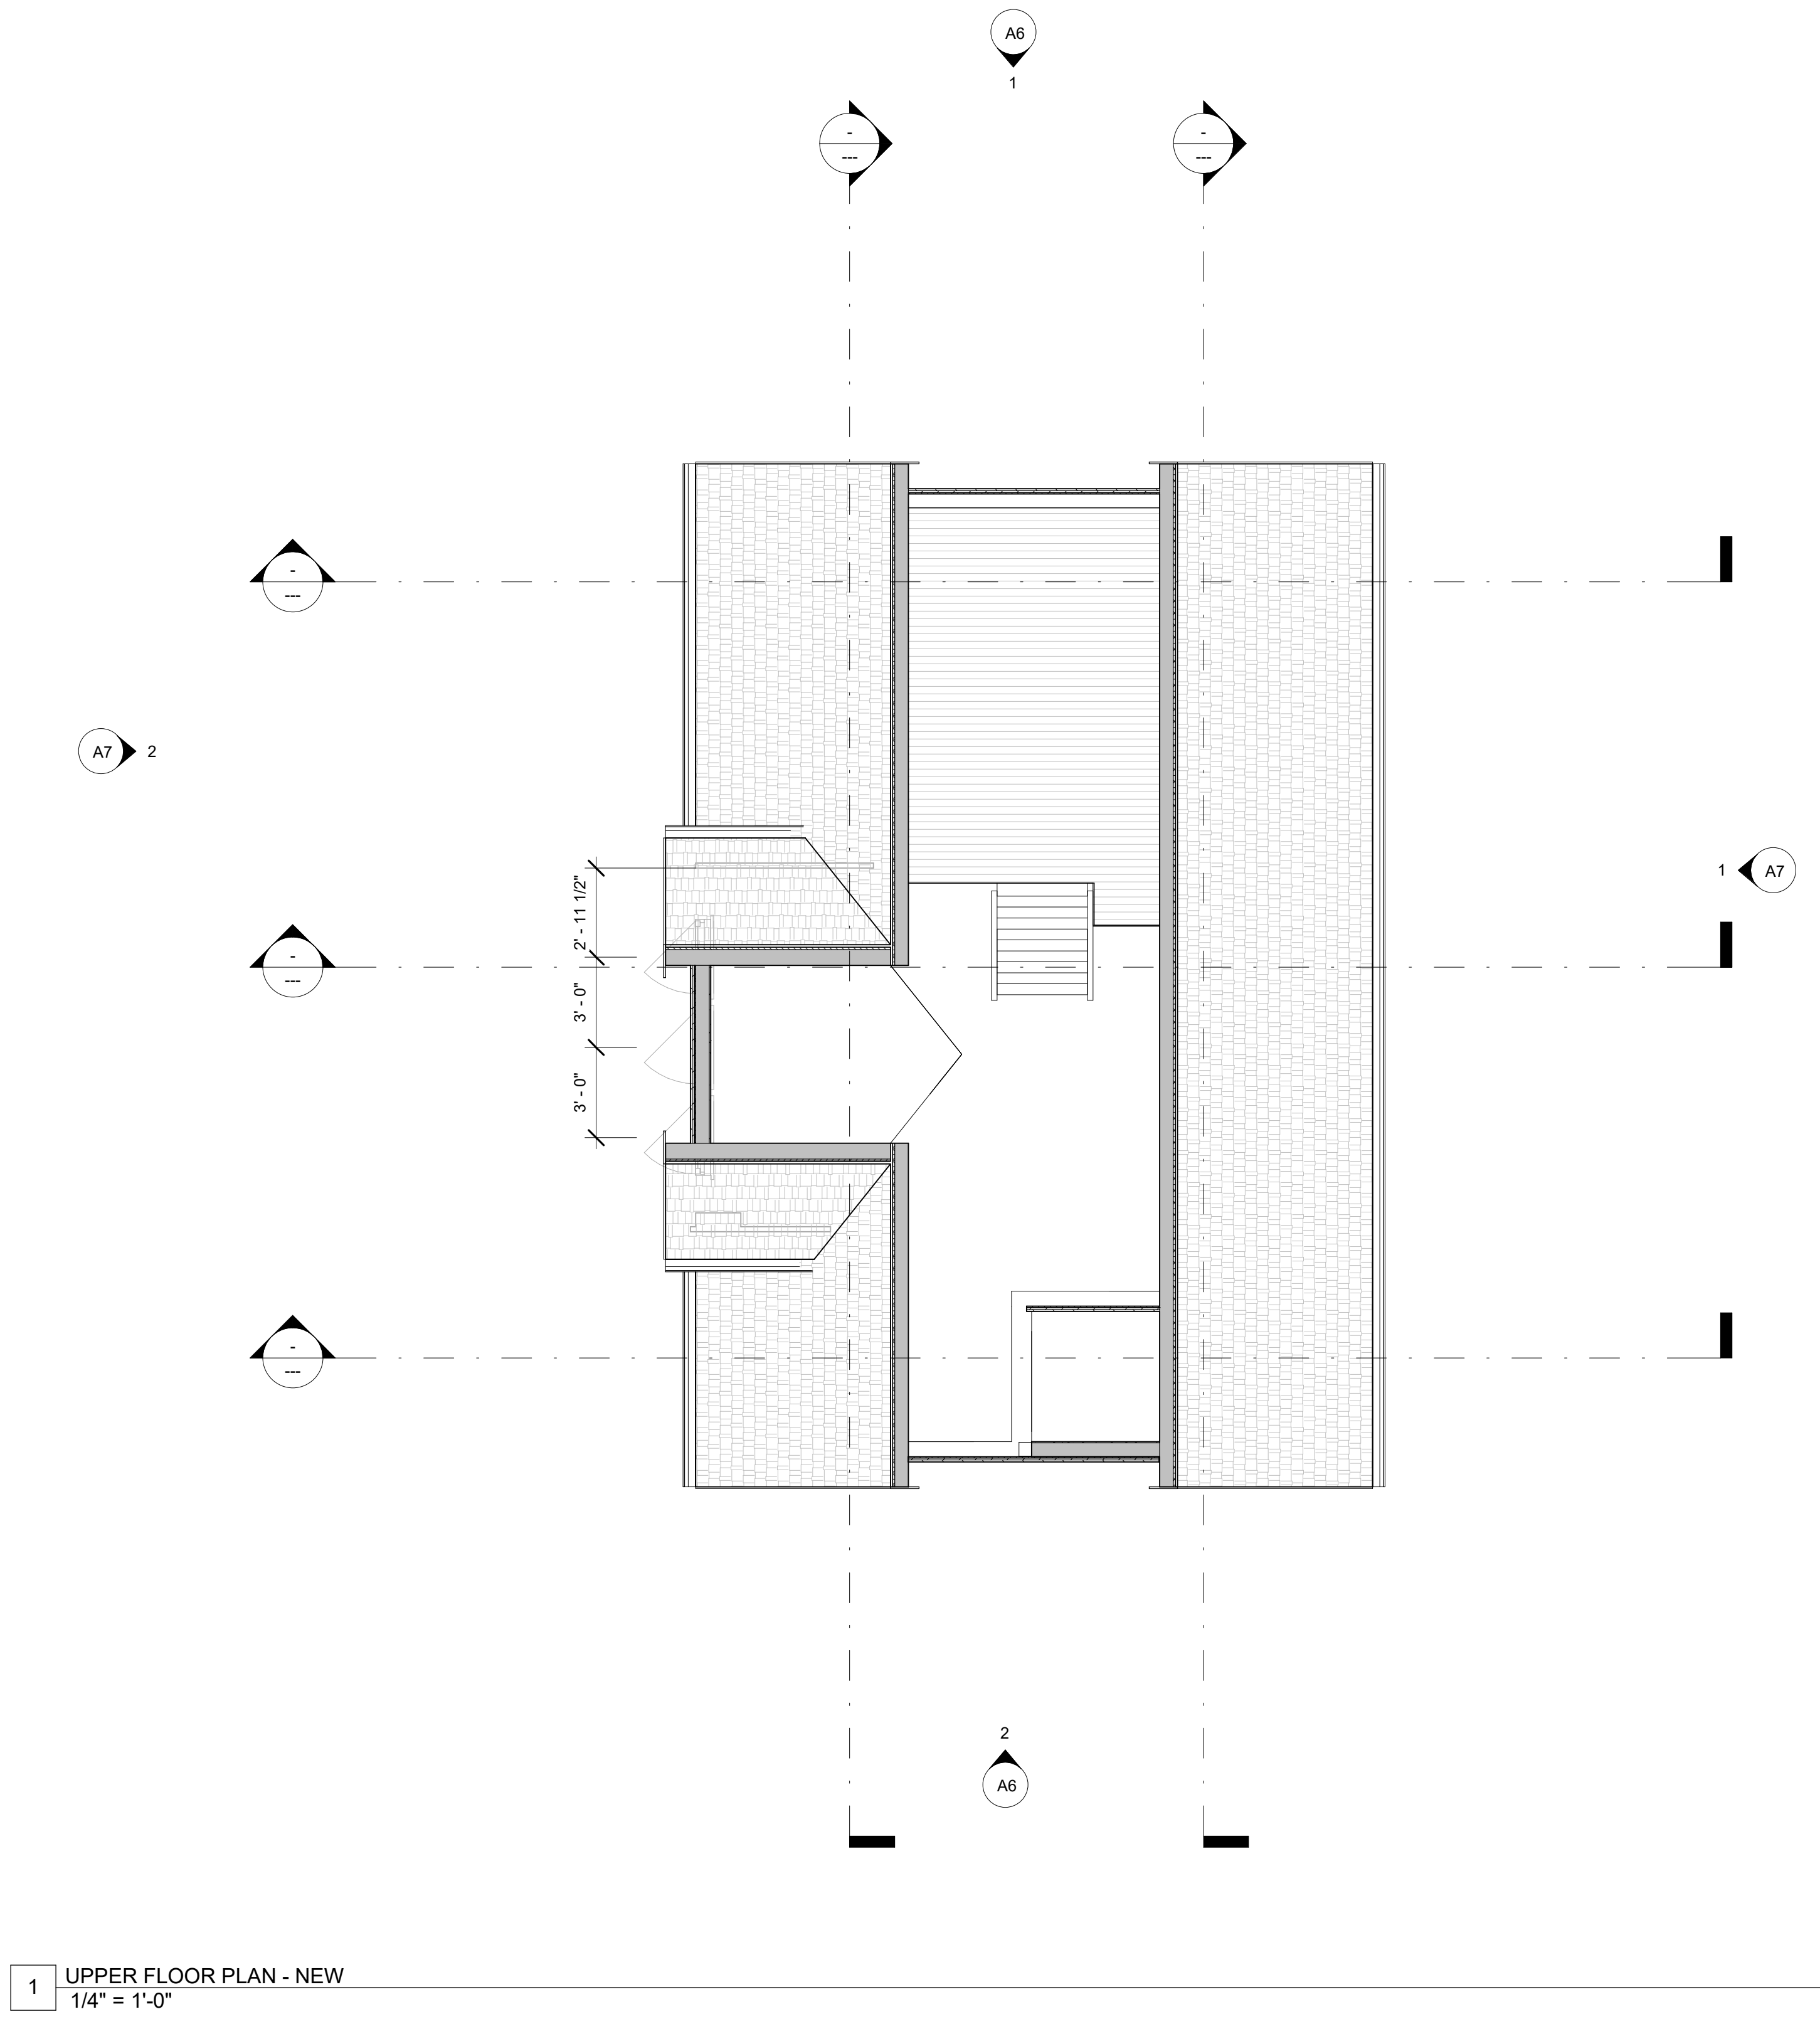

1 UPPER FLOOR PLAN - NEW
1/4" = 1'-0"


Washougal River Oaks Unit A
Bryan Degrossier
Camas, WA 98607

Schematic-Design


07/01/10

**NORTH AND
SOUTH
ELEVATIONS**


A6

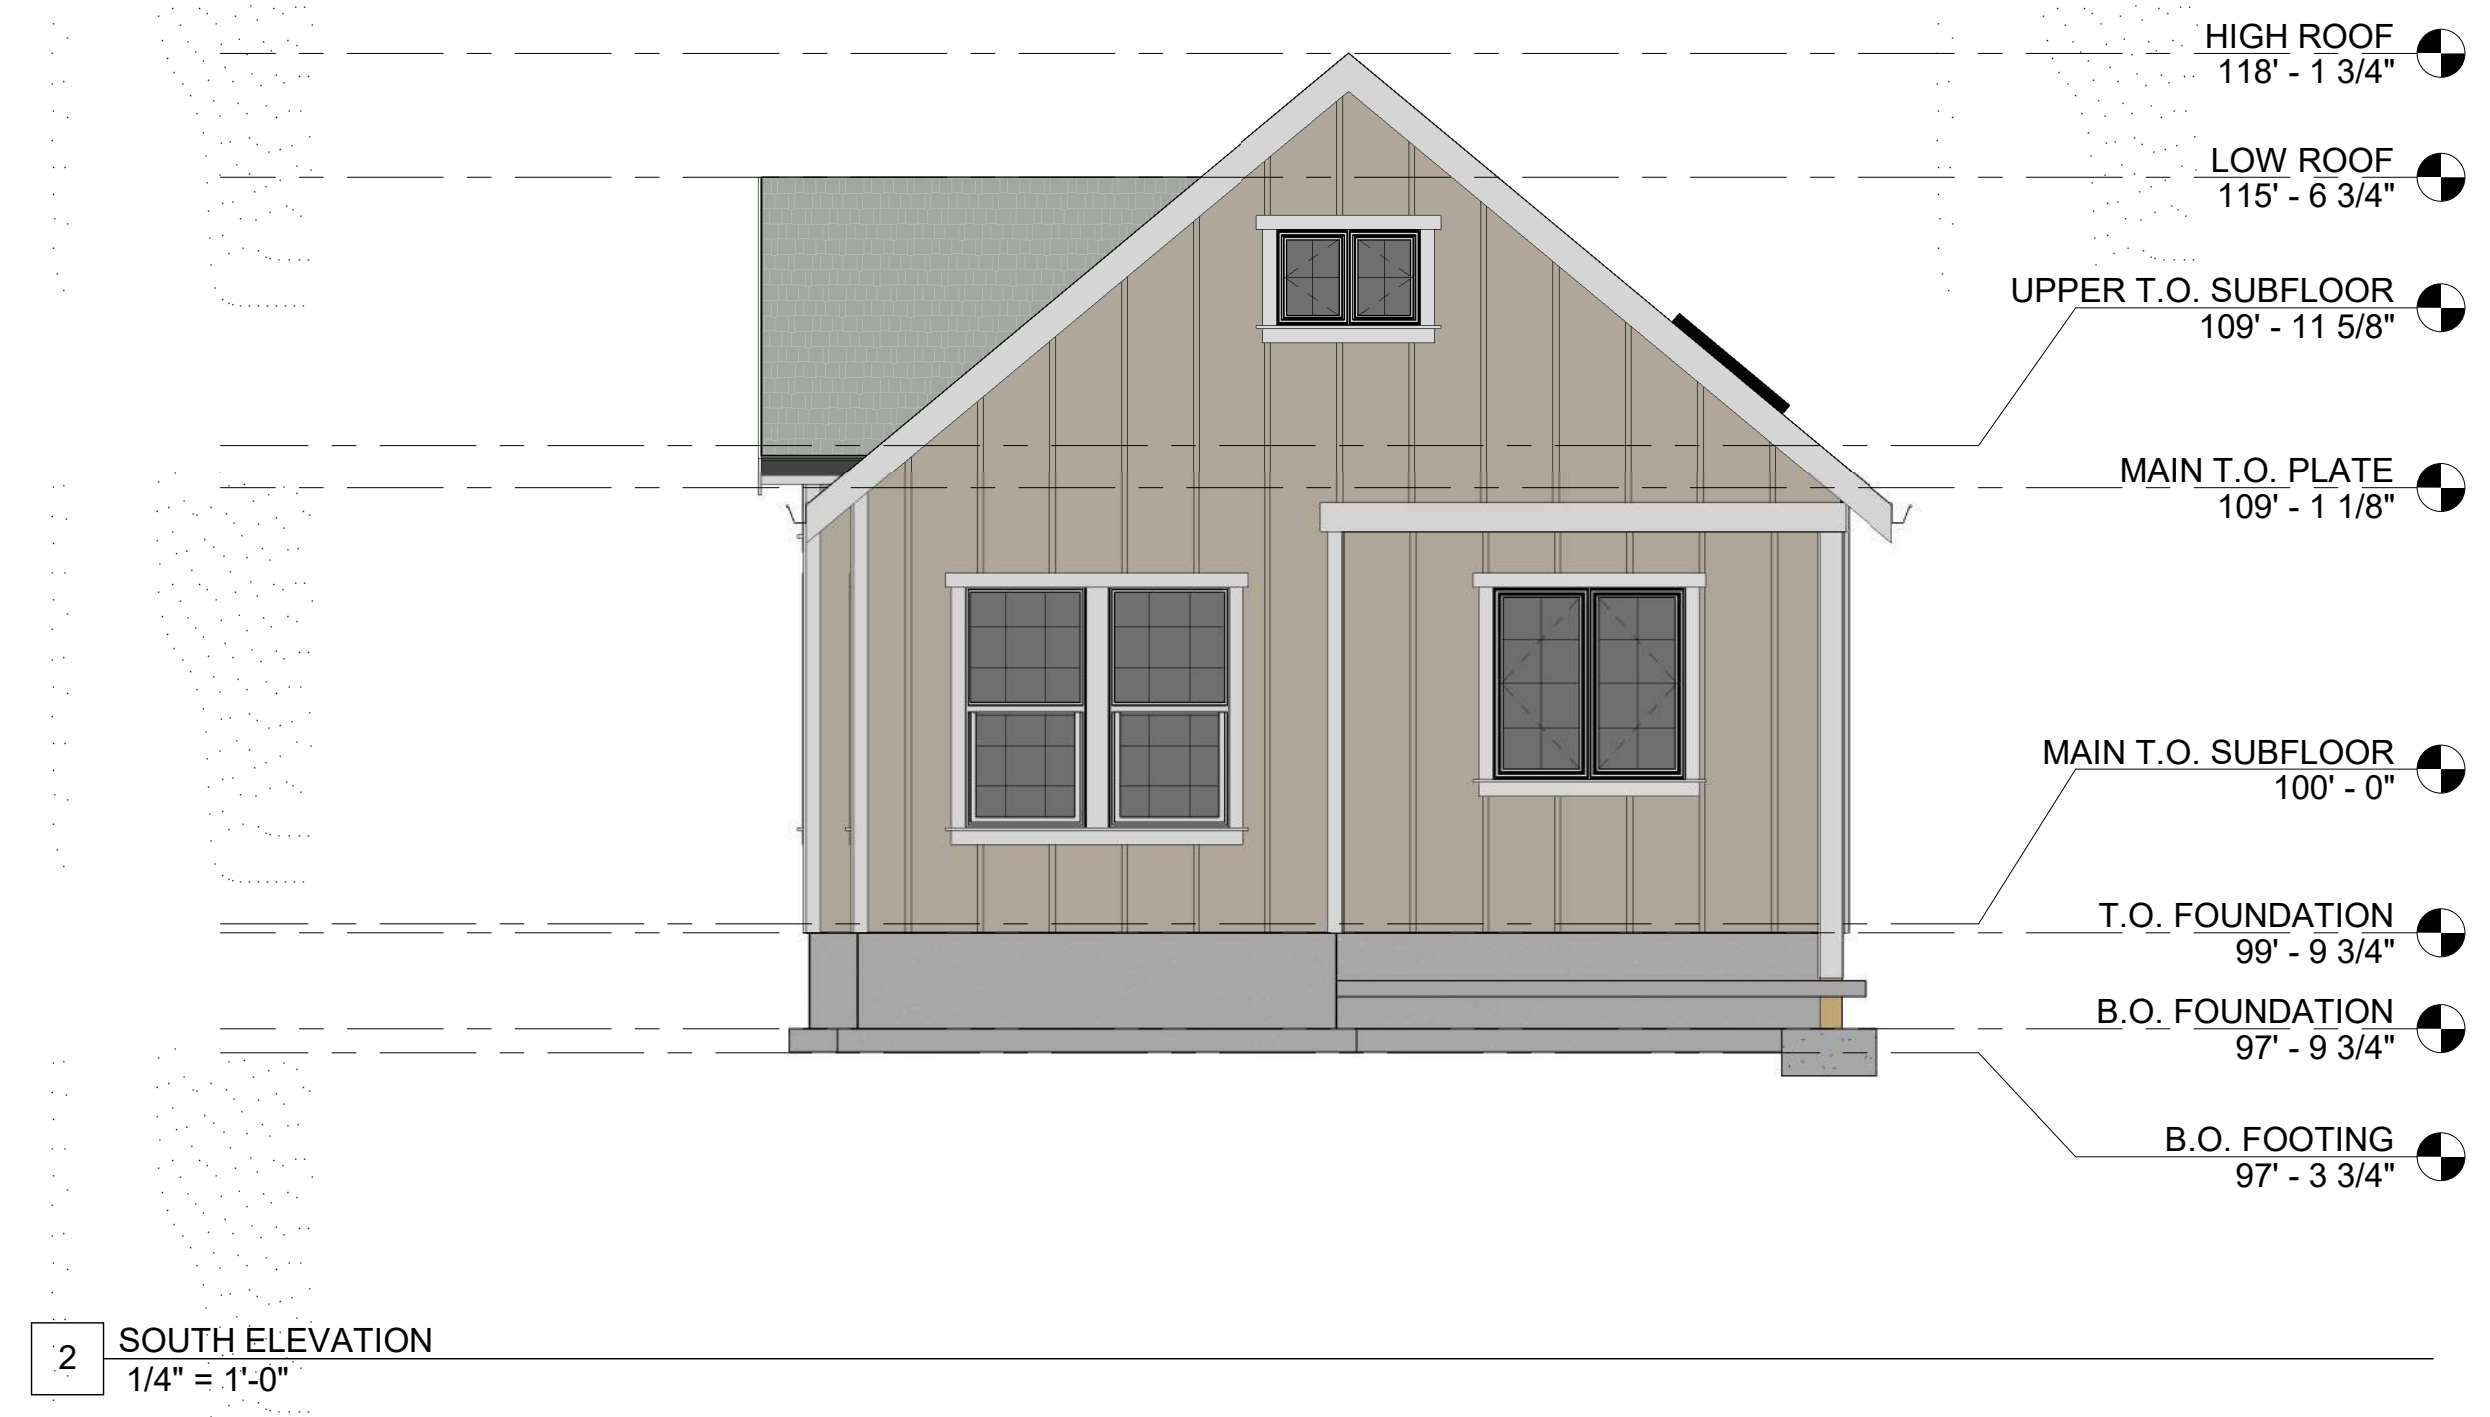

2 SOUTH ELEVATION
1/4" = 1'-0"

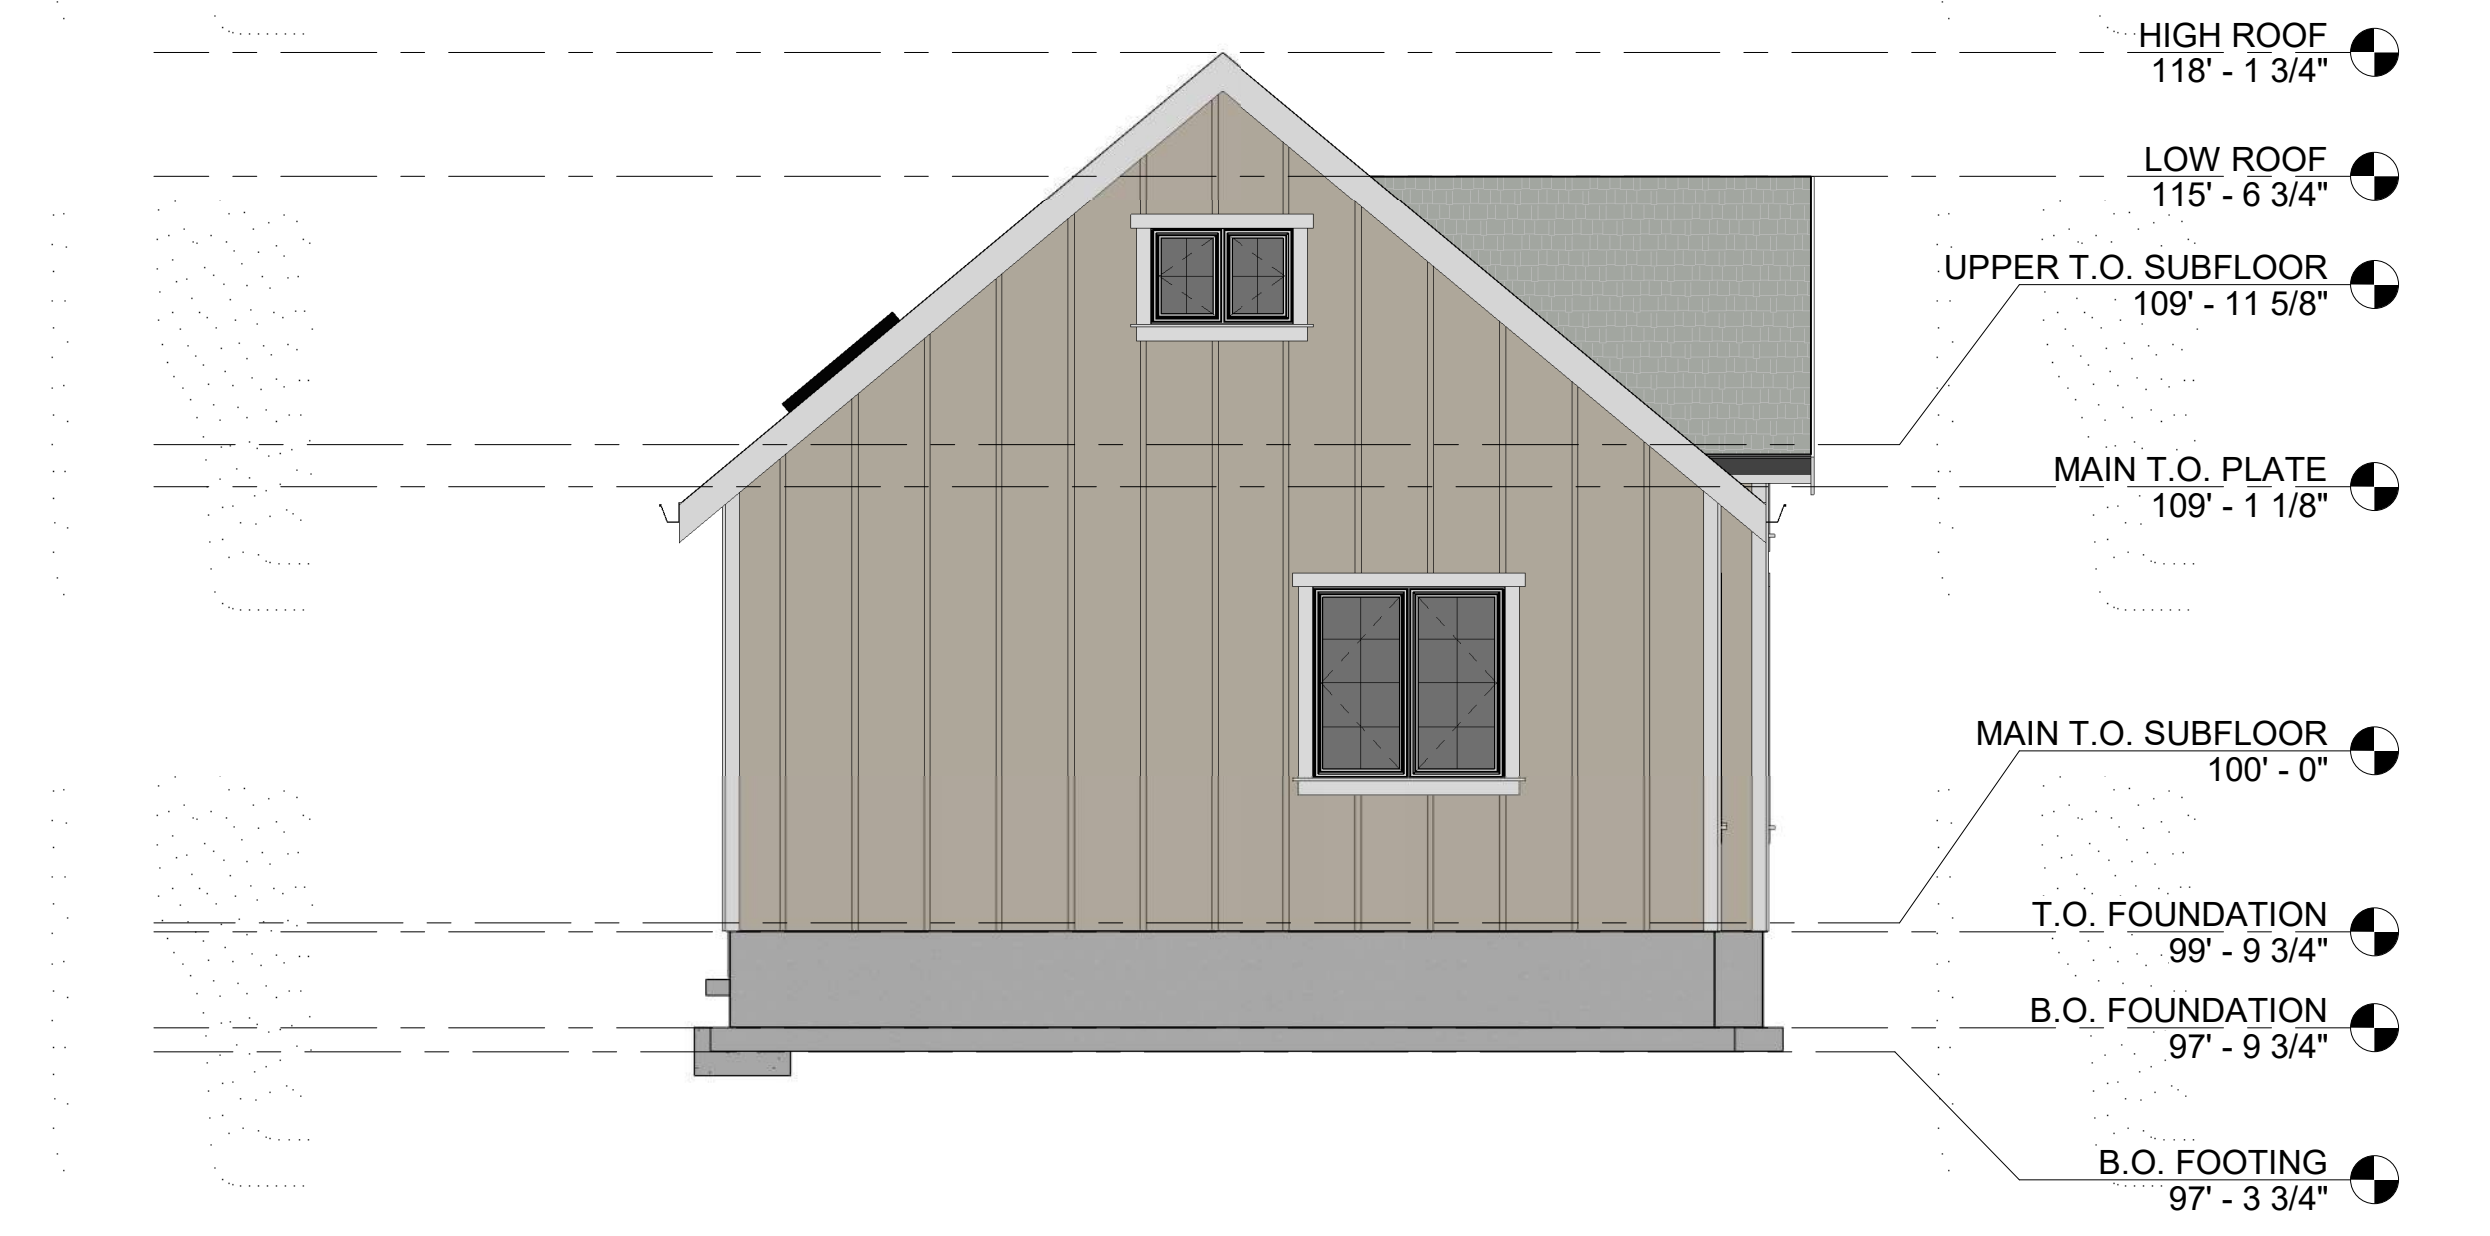

1 NORTH ELEVATION
1/4" = 1'-0"

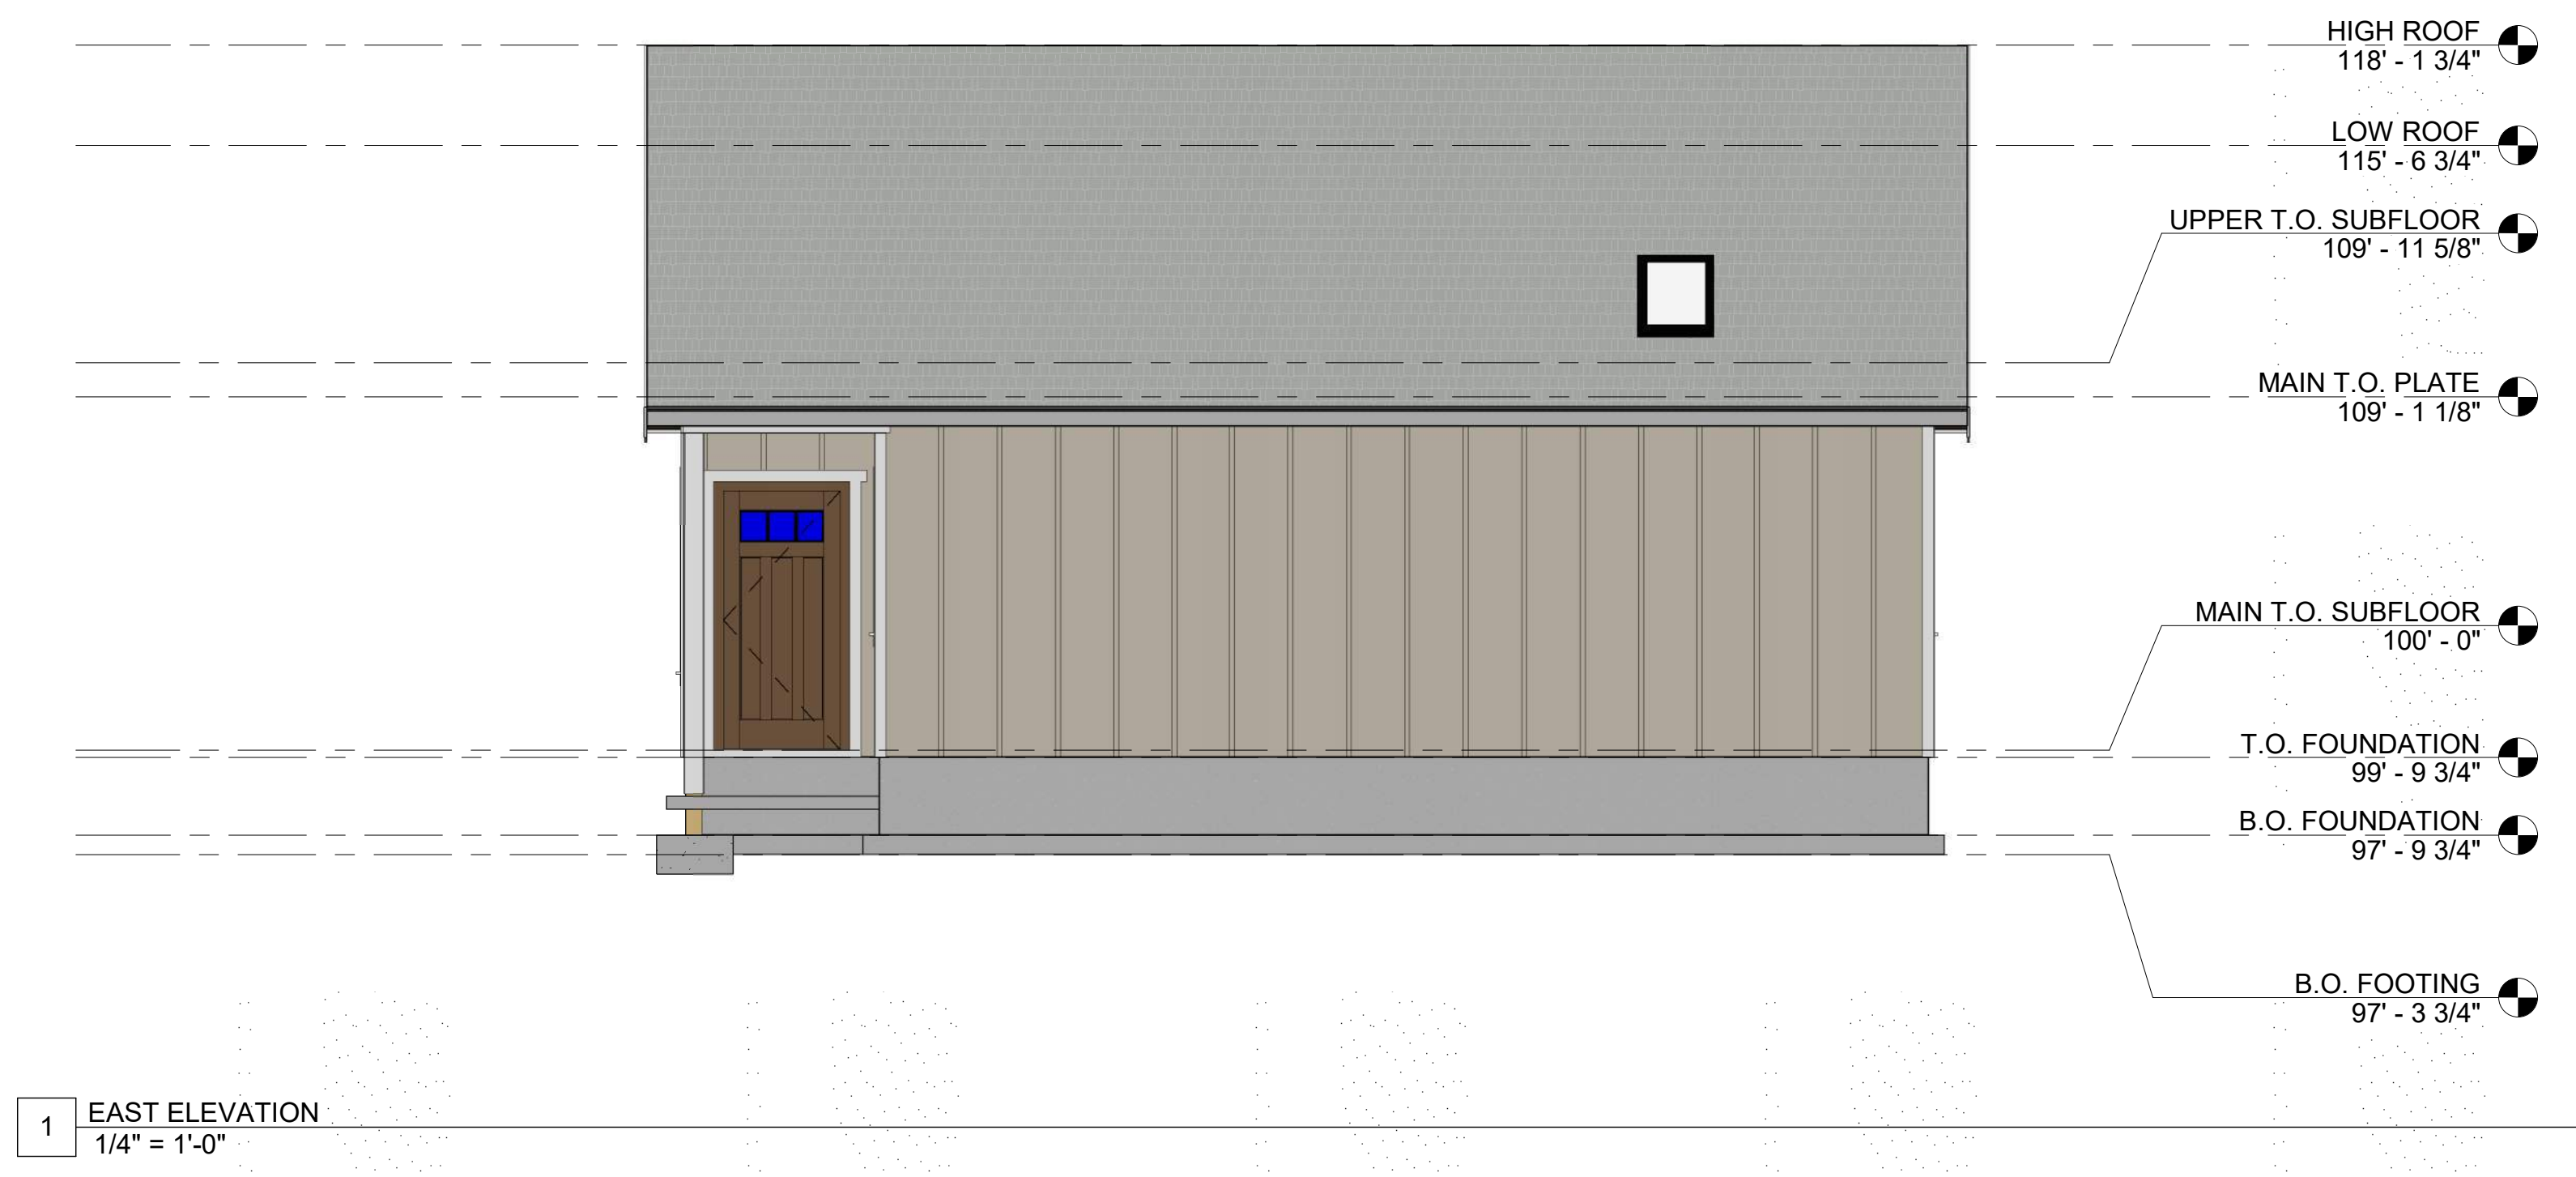

Washougal River Oaks Unit A
Bryan Degrossier
Camas, WA 98607

Schematic-Design

07/01/10

**EAST AND
WEST
ELEVATIONS**

A7

**OakStone
Design &
Development**

PO Box 1861 Battle Ground,
WA 98604
jeff@oakstonedb.com
(360) 635.1181

Drawn by: Author
Checked by: Checker
Project Date: 01/01/2020
Project #: 2020-001



Washougal River Oaks Unit A

Camas, WA 98607
Bryan Degrossier

Schematic-Design

07/01/10

RENDERING